
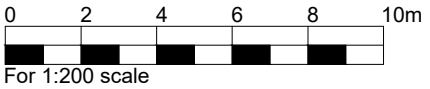


THIS DRAWING IS PROTECTED BY COPYRIGHT - FIGURED DIMENSIONS ONLY TO BE TAKEN FROM THIS DRAWING. DIMENSIONS TO BE CHECKED ON SITE AND ANY DISCREPANCIES REPORTED TO THE ARCHITECT IMMEDIATELY.				
PURPOSE OF ISSUE: (I)Info/Comment (S)Sign Off (P)Planning (B)Building Control (T)Tender (C)Construction (F)Final Revision				
Rev	Rev Date	Revision Description	Drawn/Checked	Purpose of Issue
/	12/03/2024	Initial issue for comment.	JD/BF	I
A	07/05/2024	Issued for Planning.	CBT/CBT	P

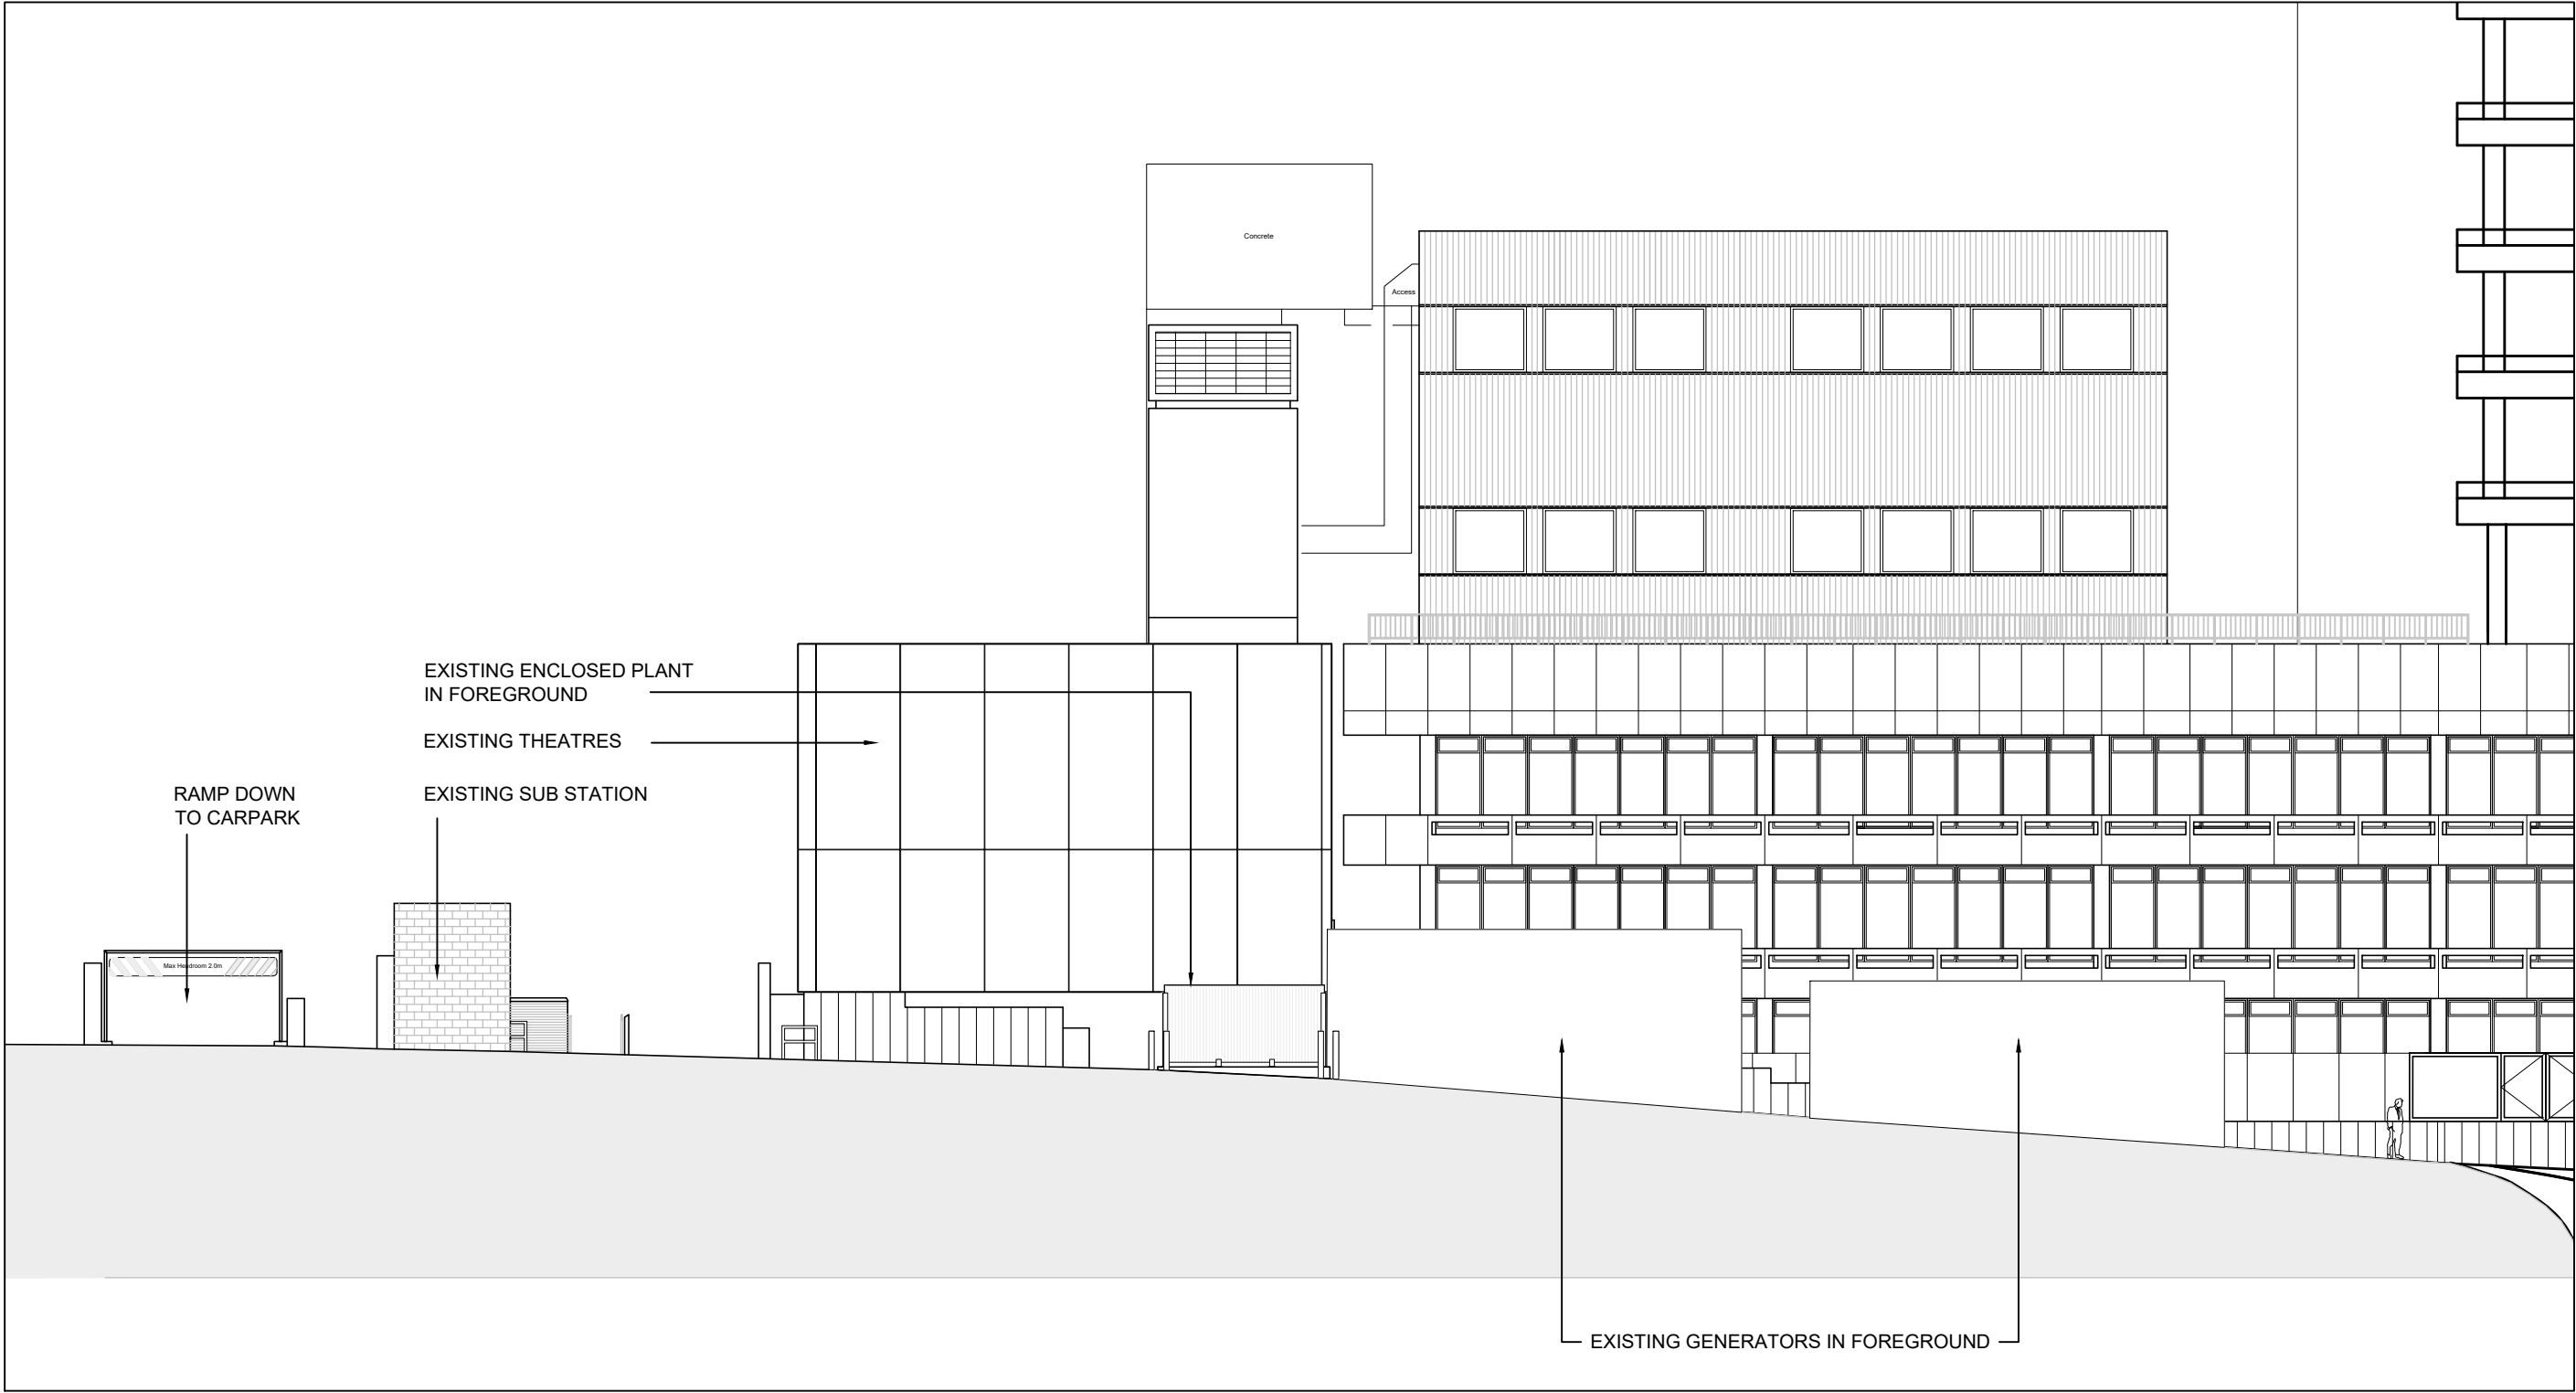

01 Existing South Elevation
(02)001 1:200 @ A3

Existing South Elevation	24002	(02)001	A
ROYAL FREE LONDON	JOB NUMBER	DRAWING NUMBER	REV
Temporary AHU	Feb 2024	1:200 @A3	
	DATE	SCALE	

Ansell & Bailey Ltd Chartered Architects 99-101 Farringdon Road London EC1R 3BN 020 7387 0141 architects@ansellandbailey.com

ANSELL + BAILEY