


THIS DRAWING IS PROTECTED BY COPYRIGHT - FIGURED DIMENSIONS ONLY TO BE TAKEN FROM THIS DRAWING. DIMENSIONS TO BE CHECKED ON SITE AND ANY DISCREPANCIES REPORTED TO THE ARCHITECT IMMEDIATELY.				
PURPOSE OF ISSUE: (I)Info/Comment (S)Sign Off (P)Planning (B)Building Control (T)Tender (C)Construction (F)Final Revision				
Rev	Rev Date	Revision Description	Drawn/Checked	Purpose of Issue
/	12/03/2024	Initial issue for comment.	JD/CBT	I
A	15/04/2024	Secure enclosure updated to allow for maintenance space.	CBT/CBT	I
B	07/05/2024	Issued for Planning.	CBT/CBT	P

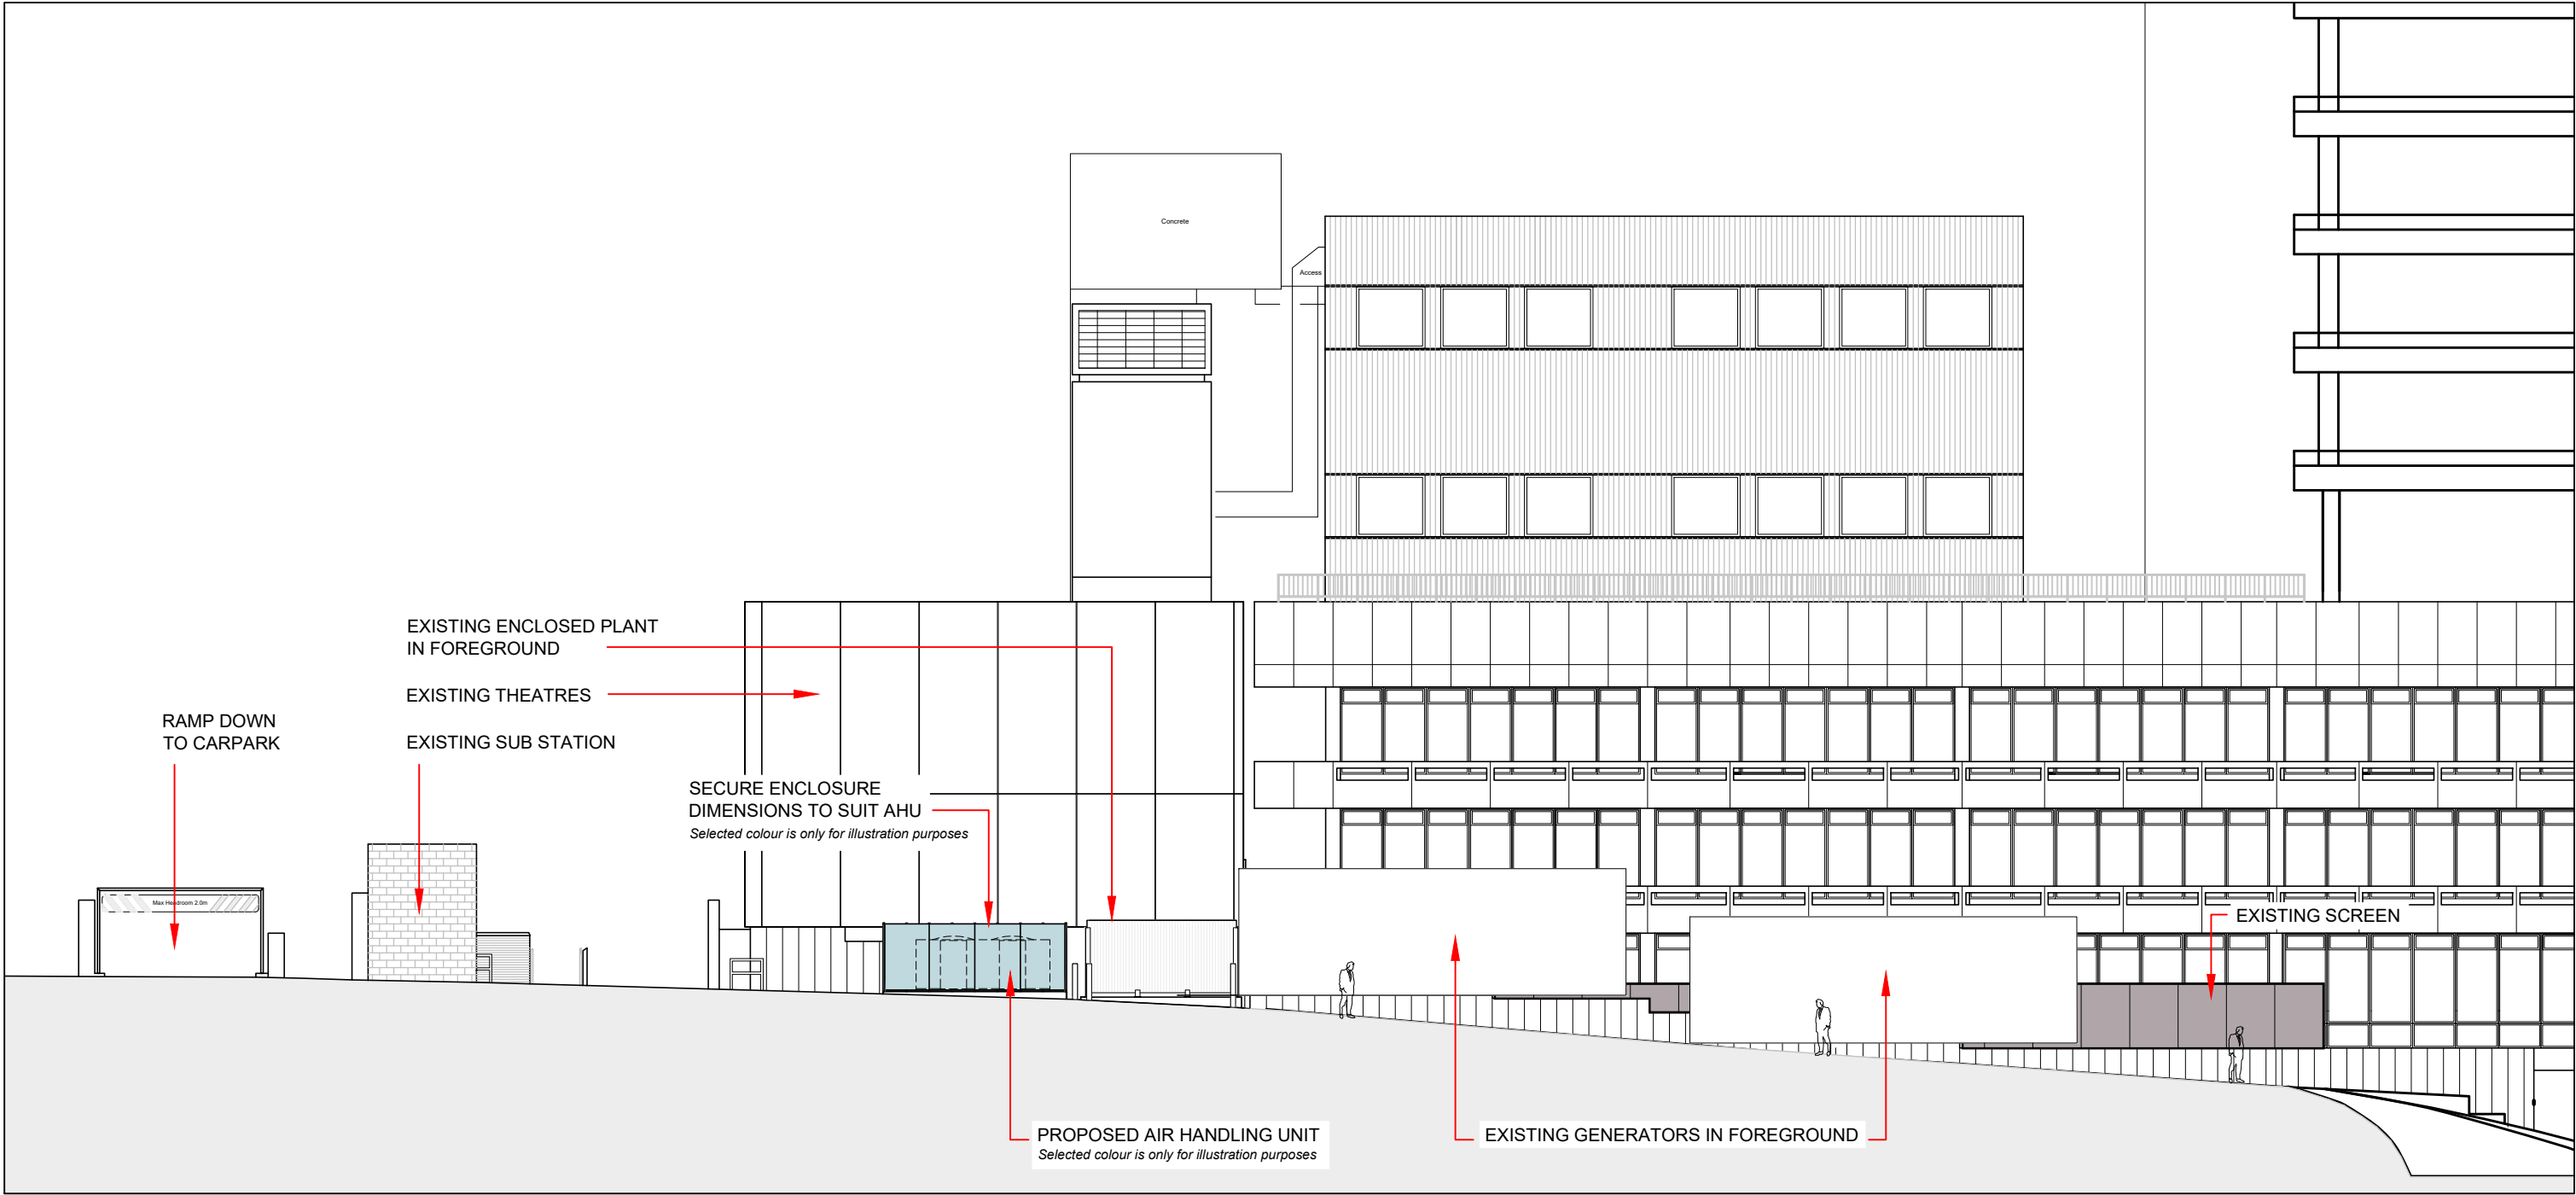

01 Proposed South Elevation
(02)002 1:200 @ A3

0 2 4 6 8 10m		For 1:200 scale		
Proposed South Elevation		24002	(02)002	B
ROYAL FREE LONDON Temporary AHU		JOB NUMBER	DRAWING NUMBER	REV
Feb 2024		DATE	1:200 @A3	SCALE
Ansell & Bailey Ltd Chartered Architects 99-101 Farringdon Road London EC1R 3BN 020 7387 0141 architects@ansellandbailey.com				