



PLANNING

Notes


Dimensions are to be verified on site prior to construction.

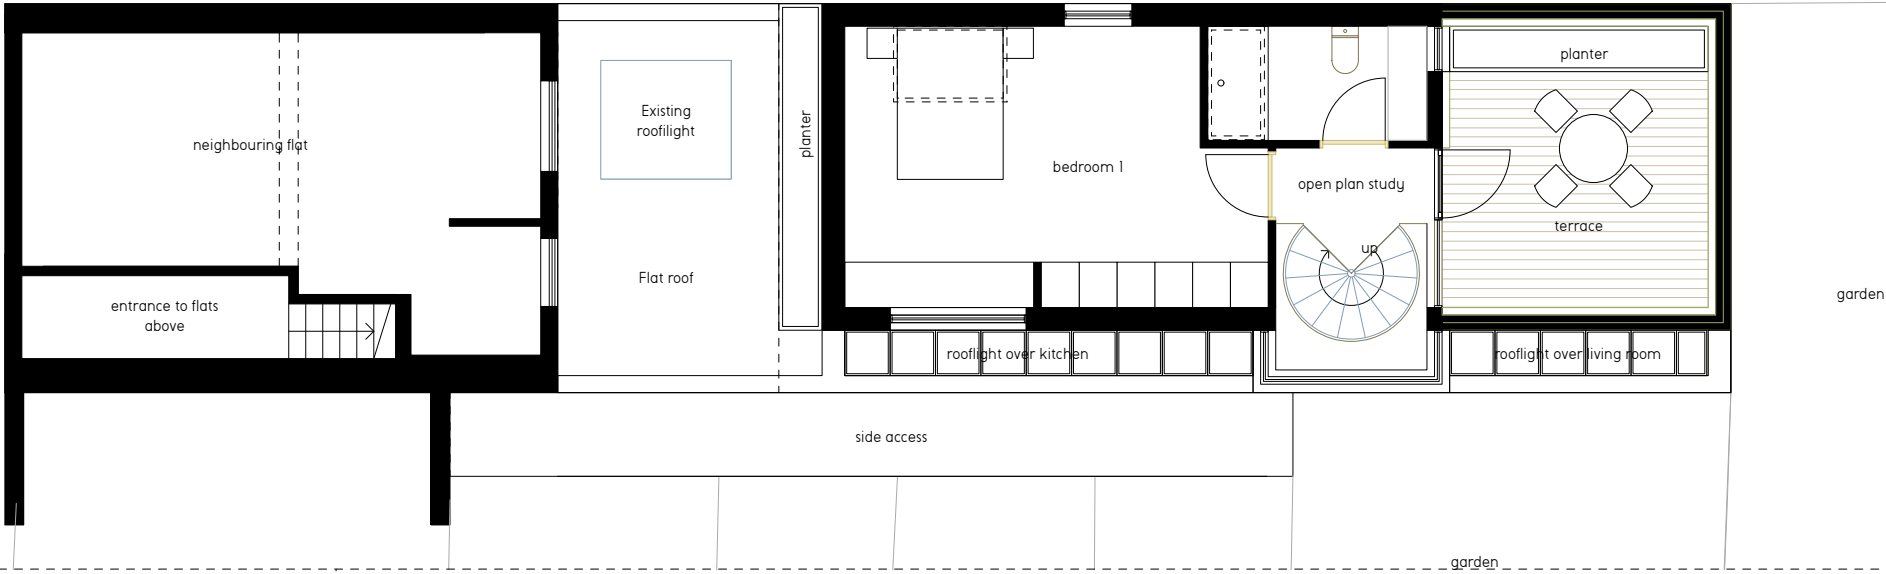

3 Existing First Floor Plan

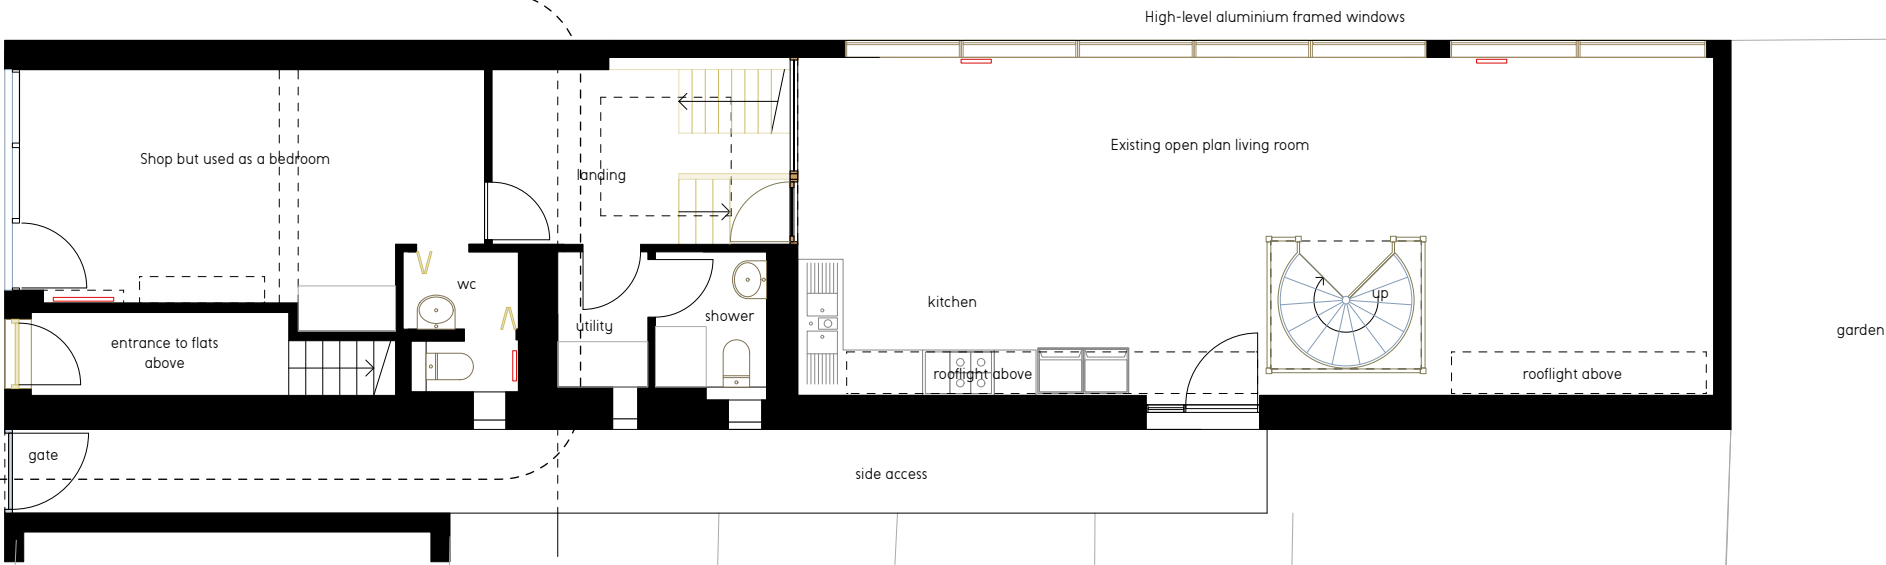


2 Existing Ground Floor Plan

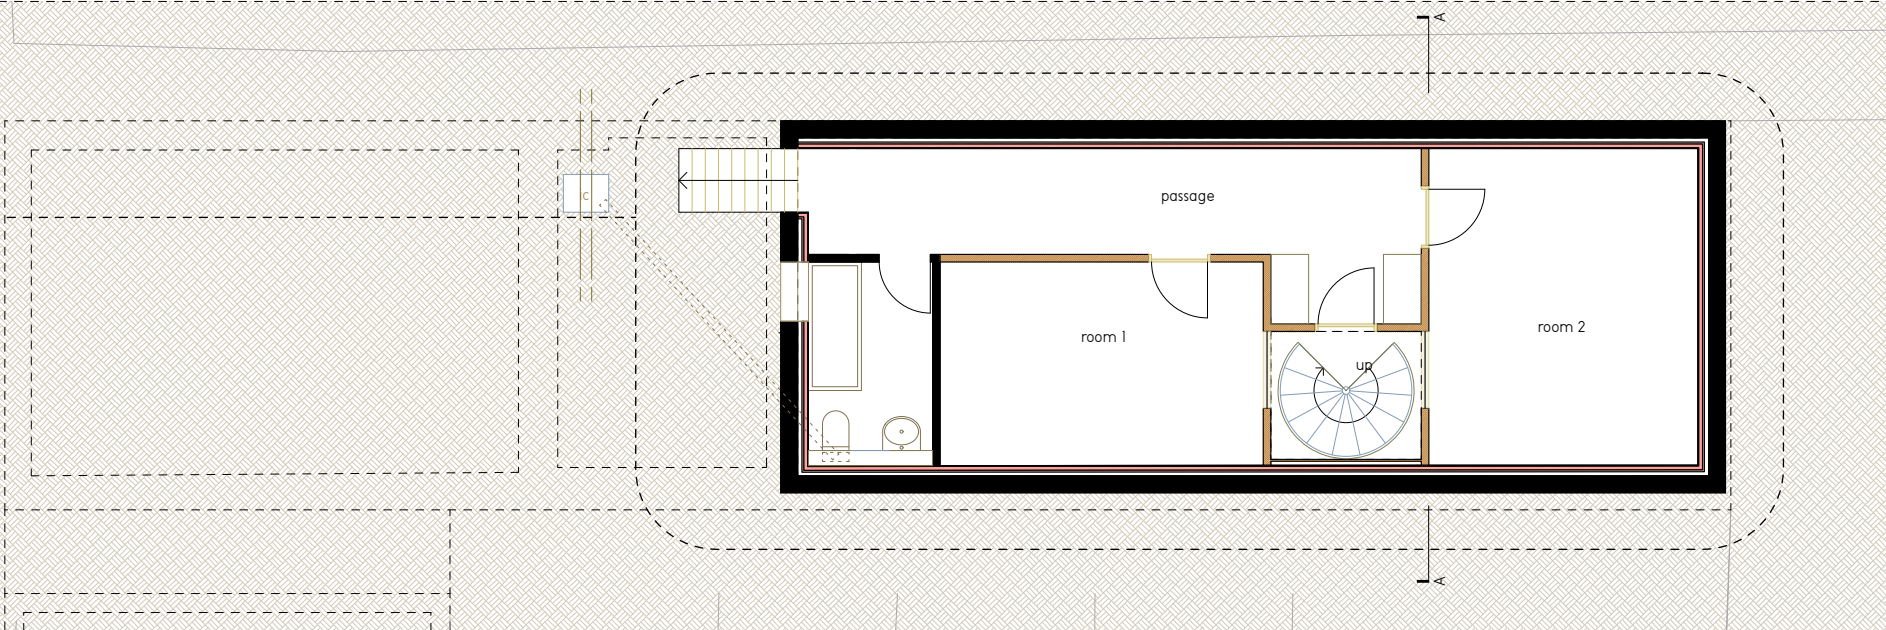

1 Existing Basement Plan

This application concerns change of use of former shop to use as a bedroom

This application concerns change of shop storage to residential use

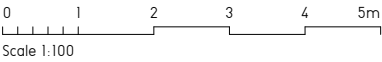

Revisions

YY.MM.DD - Description

Craig More | Architect

MORE design Ltd 020 7281 7985  
2 Lambton Mews mail@moredesign.co  
London N19 3DR www.moredesign.co

2 Hargrave Place, London N7 0BP  
Entrance Screen and Glazing

Existing Plans

Scale 1:100  
Date 24.04  
Drawing Number 010 -