



44 LAMBLE STREET
SIDE ELEVATIONS
EXISTING & PROPOSED


Project number	Drawing number	Revision
69	012	B
Date	Status	
January 2024	Planning	
Scale	Drawn	Checked
1:100 @ A3	AB	
Rev.	Date	Description
A	15.03.2024	Solar panels and heatpump omitted. Brise-soleil details added.
B	16.04.2024	Solar panels and heatpump reinstated.

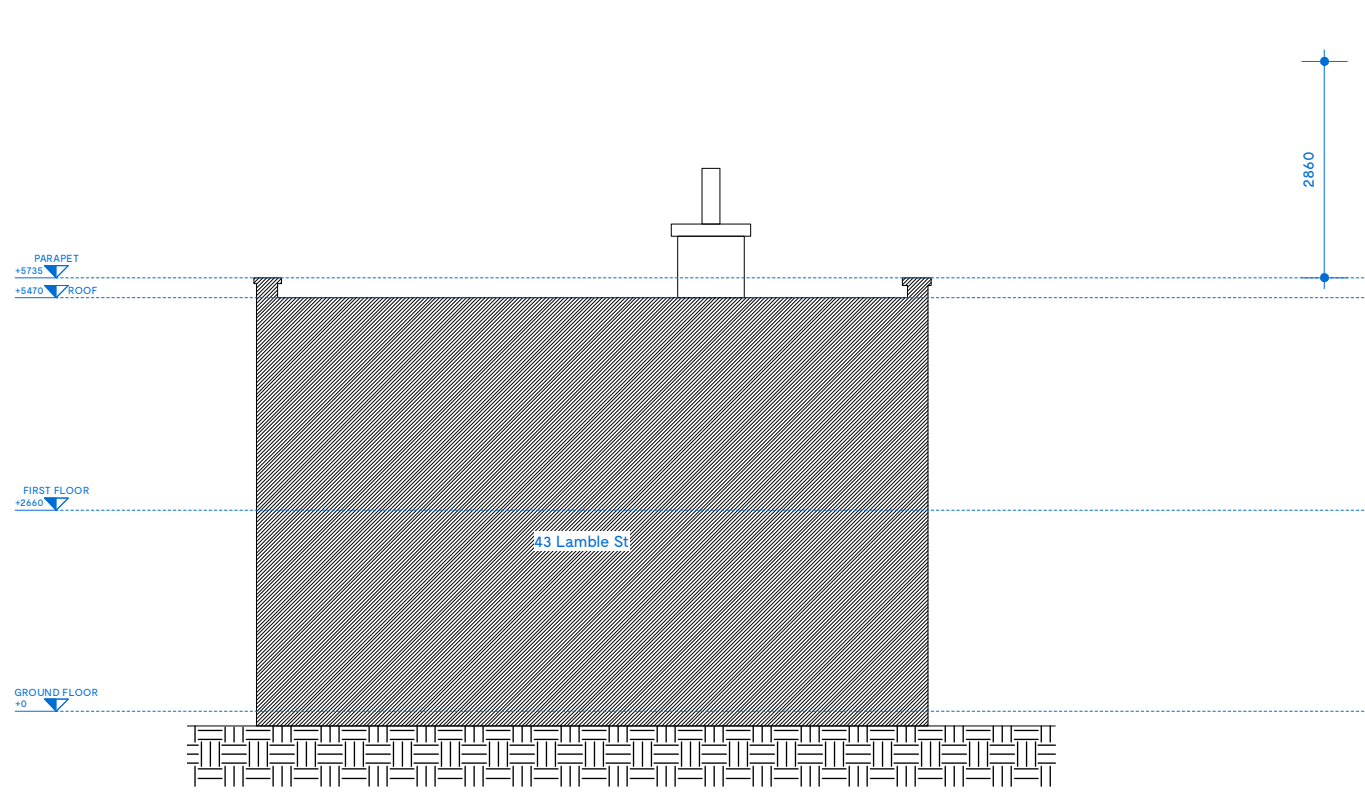


1 EXISTING | WEST ELEVATION
012 SCALE: 1:100

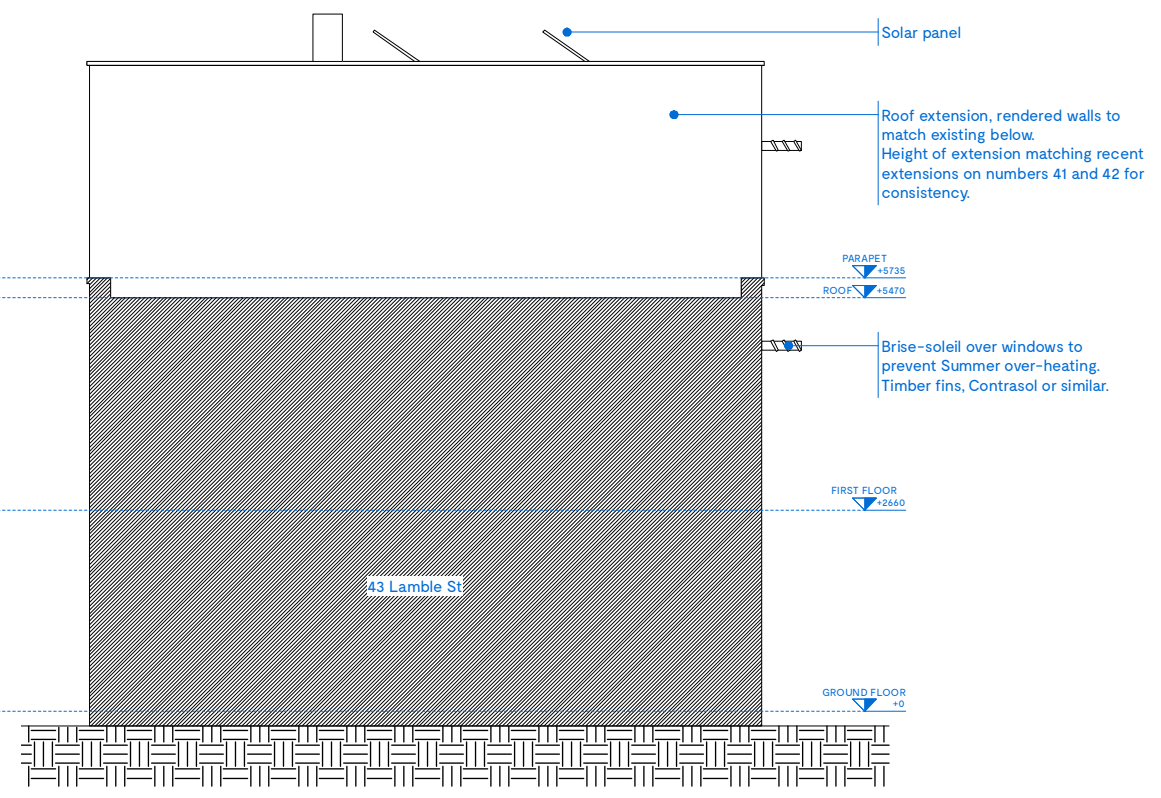

2 PROPOSED | WEST ELEVATION
012 SCALE: 1:100

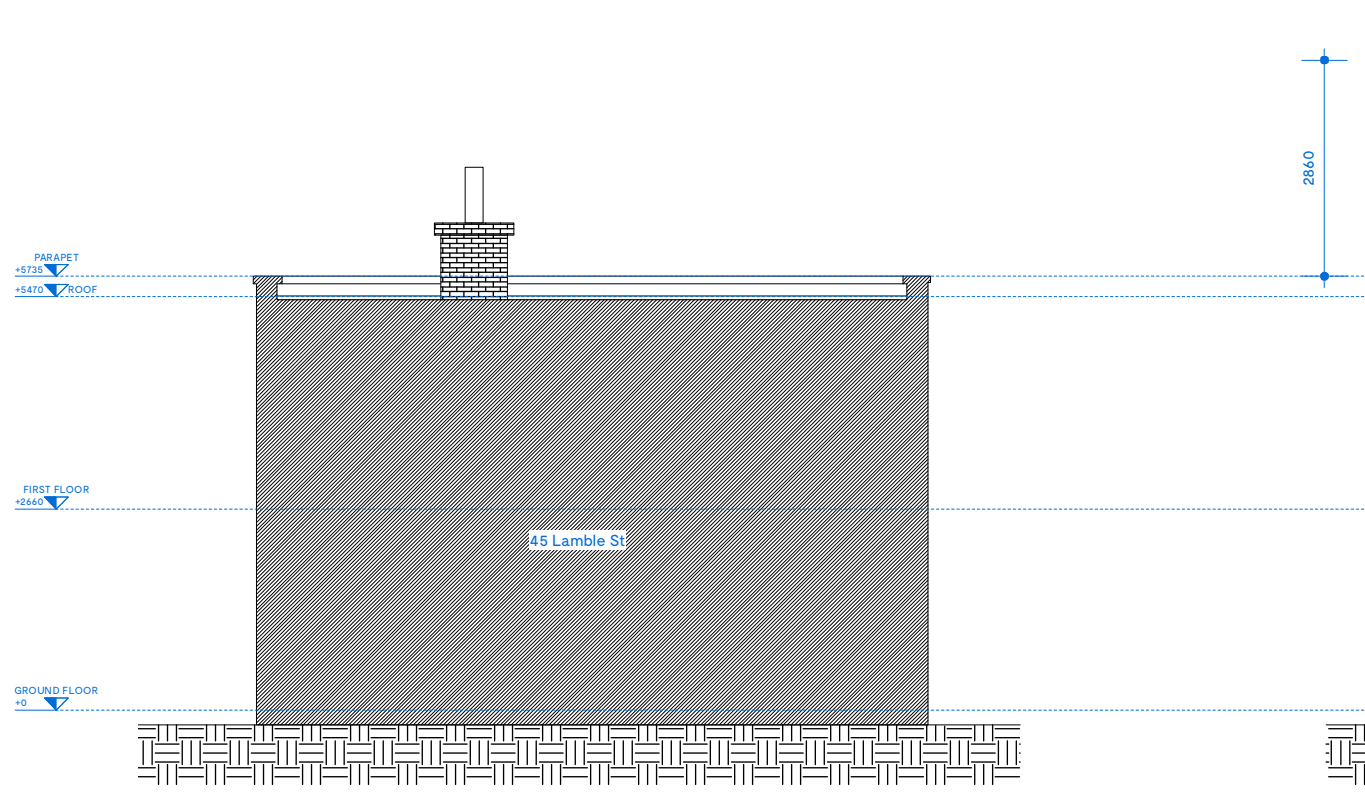

3 EXISTING | EAST ELEVATION
012 SCALE: 1:100

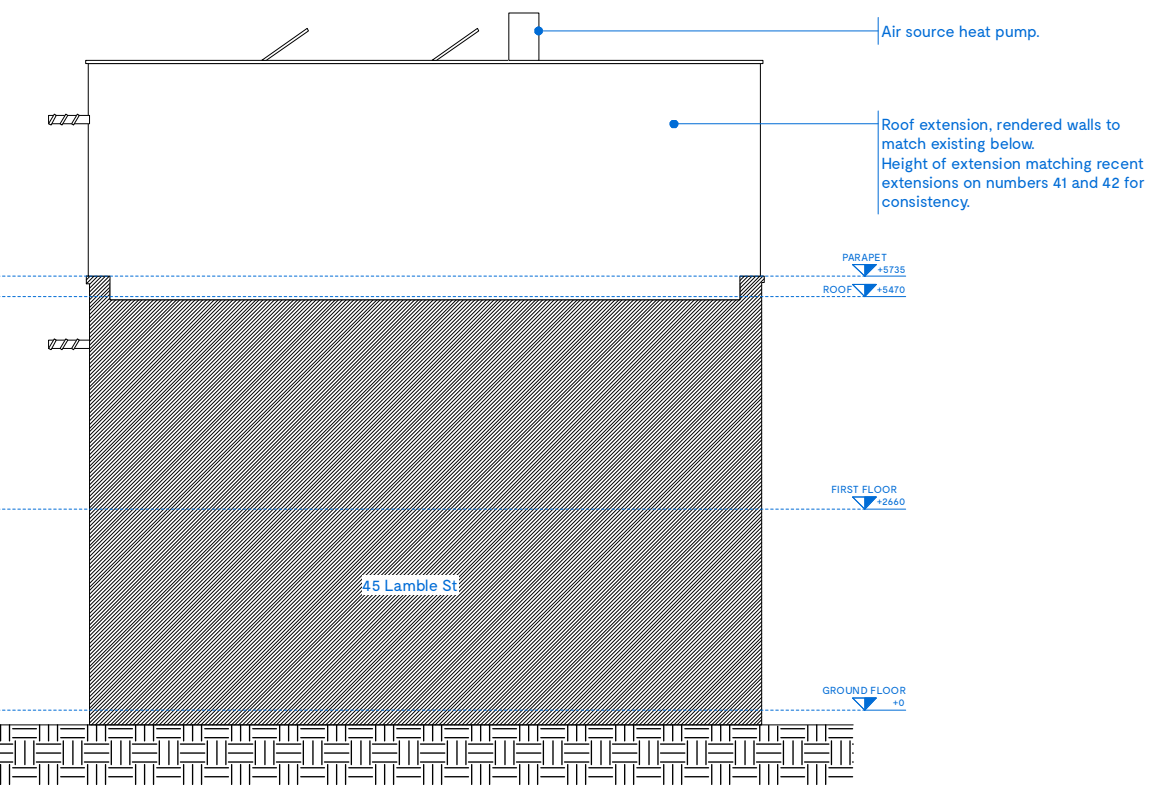

4 PROPOSED | EAST ELEVATION
012 SCALE: 1:100

NOT FOR CONSTRUCTION

Notes

Do not scale from this drawing, except for planning purposes only. All dimensions to be checked on site. ATELIER BAULIER to be notified of any discrepancies between the drawing and site conditions. To be read in conjunction with all relevant specifications, schedules and drawings. © ATELIER BAULIER 2023

ATELIER BAULIER
 Aurore Baulier ARB-RIBA
 Studio 112 | Bradbury Works
 3 Gillett Square
 LONDON N16 8JN
 +44 (0)75 8284 3659
 info@atelierbaulier.com