

44 LAMBLE STREET
LOFT FLOOR PLAN
EXISTING & PROPOSED


Project number	Drawing number	Revision
69	005	A
Date	Status	
January 2024	Planning	
Scale	Drawn	Checked
1:50	AB	

Rev.	Date	Description
A	16.04.2024	Fenestration amended to match floor below.

NOT FOR CONSTRUCTION


Notes

1 EXISTING | ROOF PLAN
005 SCALE: 1:50

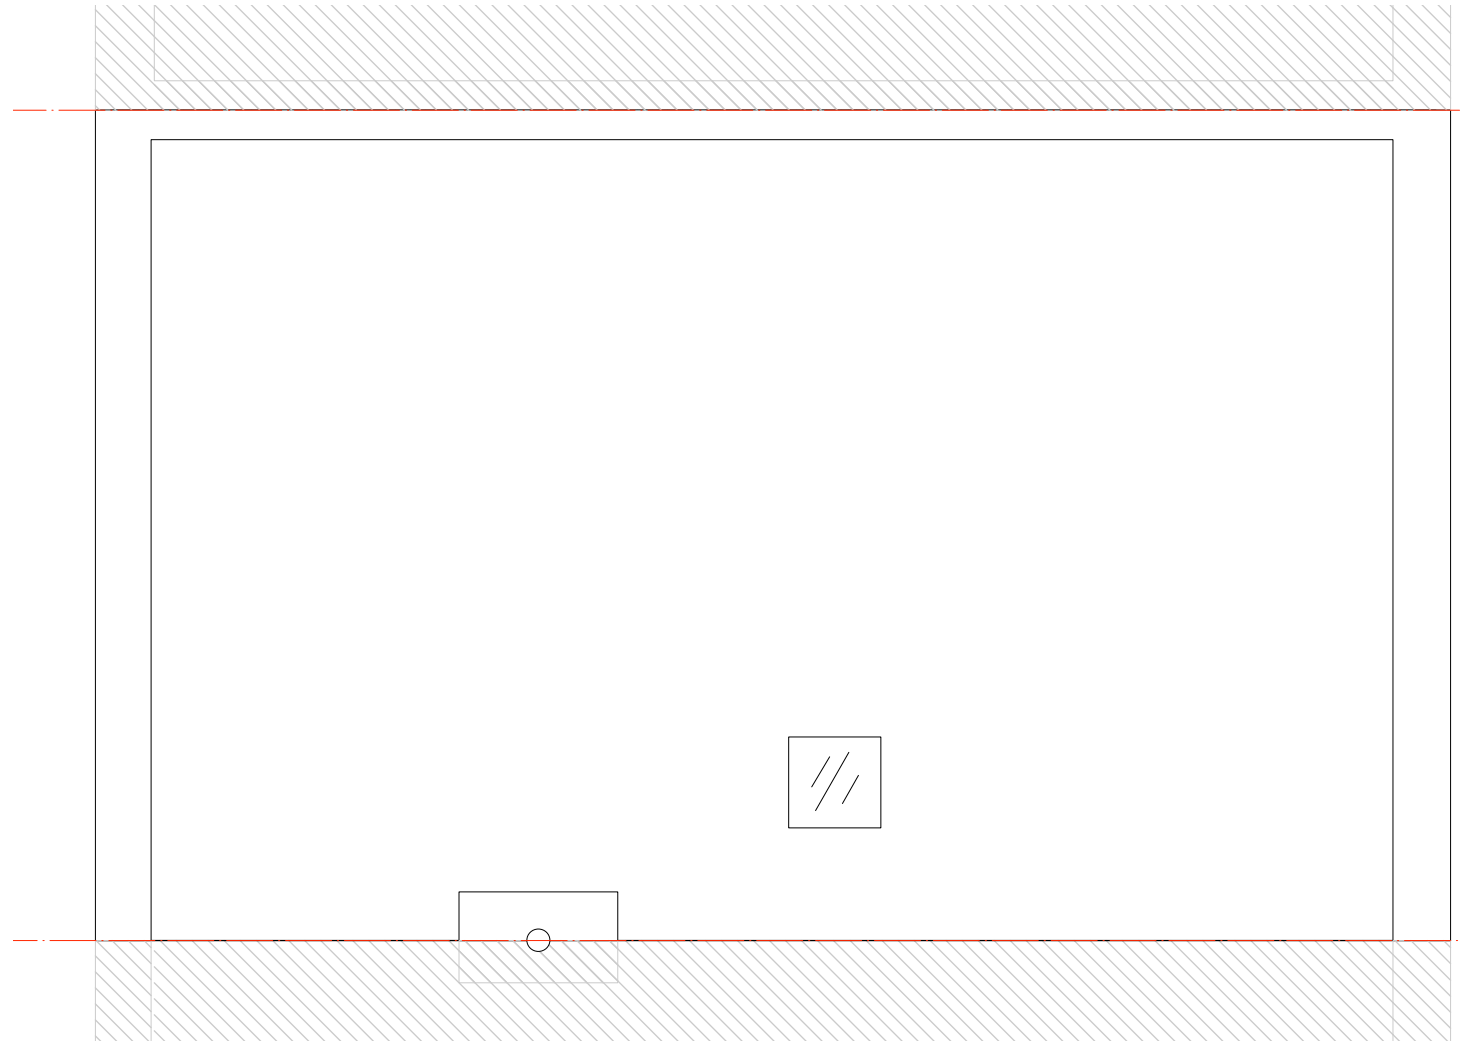

- New walls to roof extension. Render to match walls below.
- Blind panel to fenestration to match rythm below.
- Brise-soleil over windows to prevent Summer over-heating.
- New alu-clad windows. Fenestration in-keeping with original house.

2 PROPOSED | LOFT
005 SCALE: 1:50

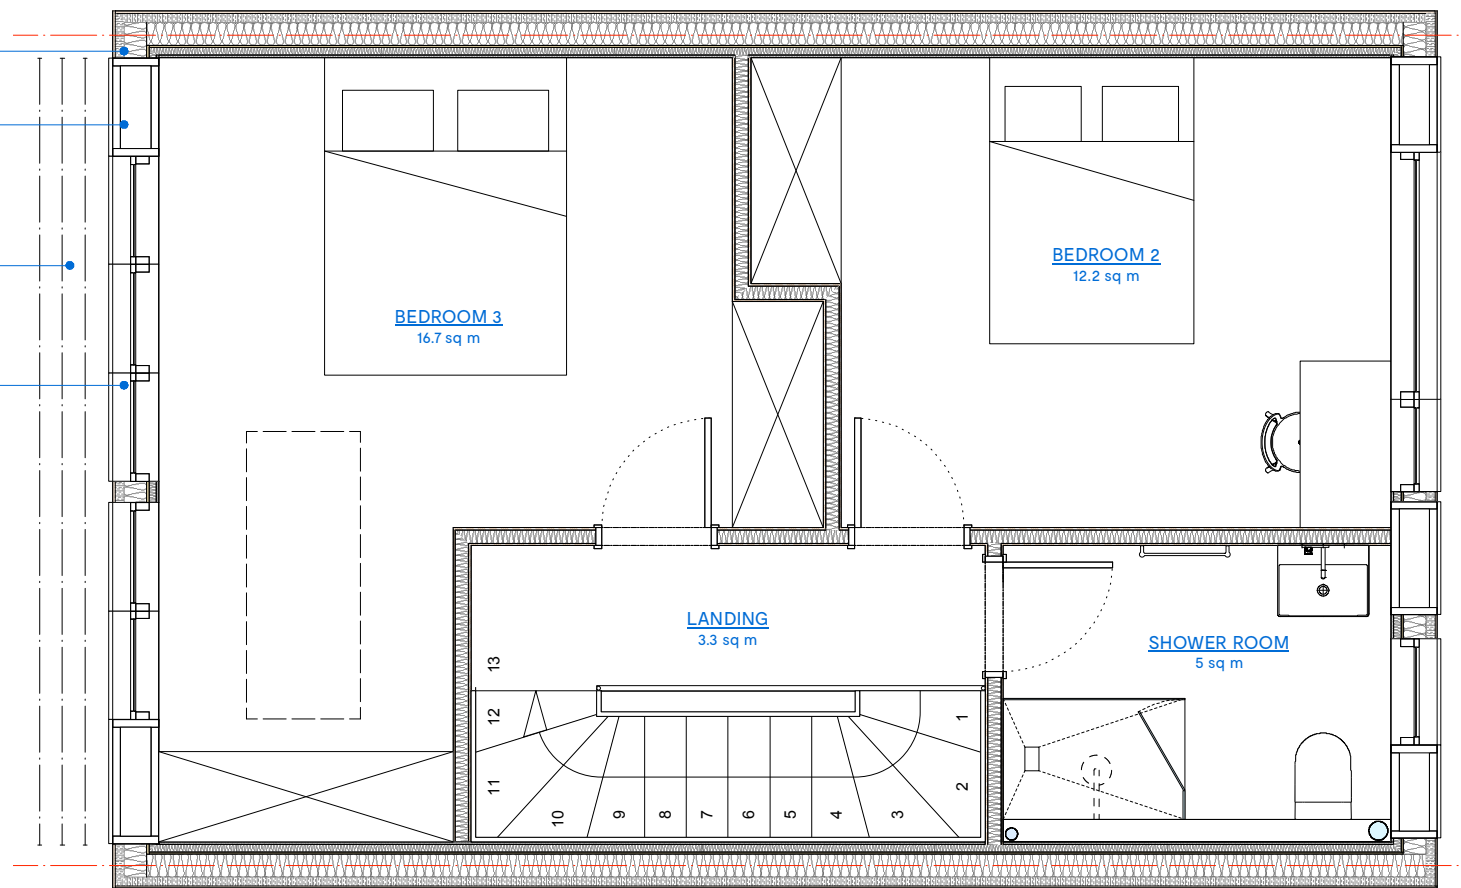

Do not scale from this drawing, except for planning purposes only. All dimensions to be checked on site. ATELIER BAULIER to be notified of any discrepancies between the drawing and site conditions. To be read in conjunction with all relevant specifications, schedules and drawings. © ATELIER BAULIER 2023

ATELIER BAULIER

Aurore Baulier ARB-RIBA

Studio 112 | Bradbury Works
 3 Gillett Square
 LONDON N16 8JN

+44 (0)75 8284 3659
 info@atelierbaulier.com

