



© GOTHAM THE COPYRIGHT OF THIS DRAWING REMAINS WITH GOTHAM AND ANY NOT BE REPRODUCED IN ANY FORM WITHOUT WRITTEN CONSENT.

NO DIMENSIONS ARE TO BE SCALED FROM THIS DRAWING. ALL DIMENSIONS ARE TO BE CHECKED ON SITE. THE CONTRACTOR OR MANUFACTURER IS RESPONSIBLE FOR CHECKING ALL DIMENSIONS AND SITE CONDITIONS AND REPORTING ANY DISCREPANCIES.


GENERAL NOTES
 1. ALL DIMENSIONS ARE IN MILLIMETRES UNLESS NOTED OTHERWISE.
 2. ALL DIMENSIONS SHALL BE CHECKED ON SITE BEFORE PROCEEDING WITH THE WORK.
 3. ANY DIMENSIONS NOTED IN WRITING OR ANY DISCREPANCIES SHALL BE REPORTED TO THE ARCHITECT IMMEDIATELY.
 4. ANY AREAS INDICATED ON THIS SHEET ARE APPROXIMATE AND INDICATIVE ONLY.
 5. APPROVED DIMENSIONS SHALL BE APPROVED AND RECOMMENDED BY THE ARCHITECT AND SHALL BE SUBJECT TO STATUTORY APPROVALS AND REQUIREMENTS AND COORDINATION WITH ALL RELEVANT CONSULTANTS.

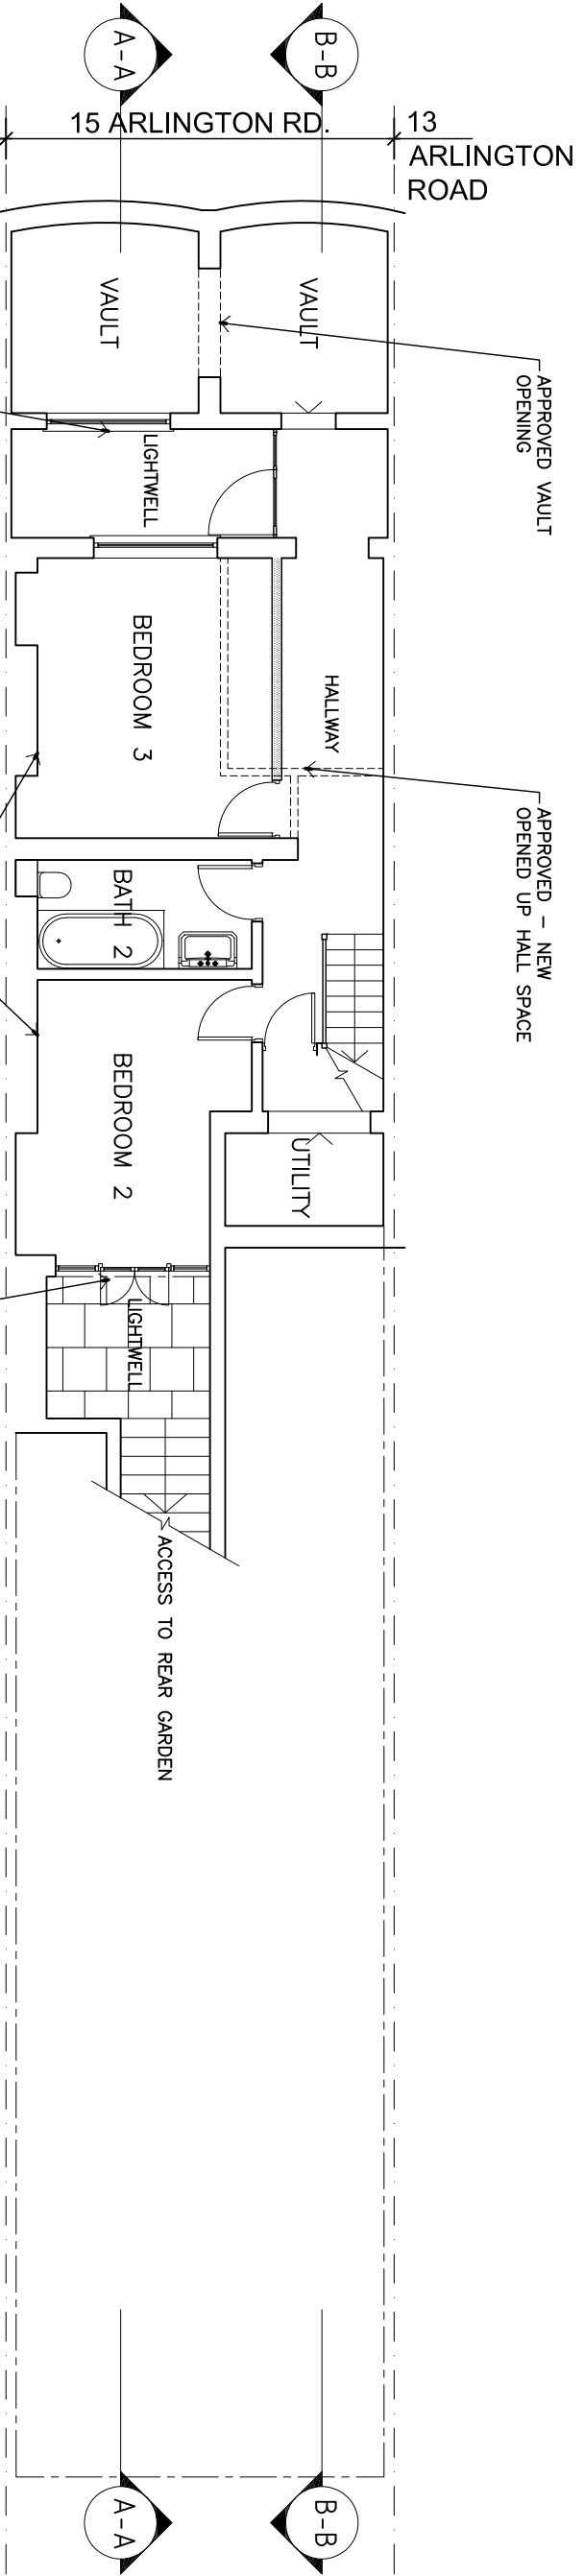

APPROVED PLAN - LOWER GROUND FLOOR
 Scale: 1:100

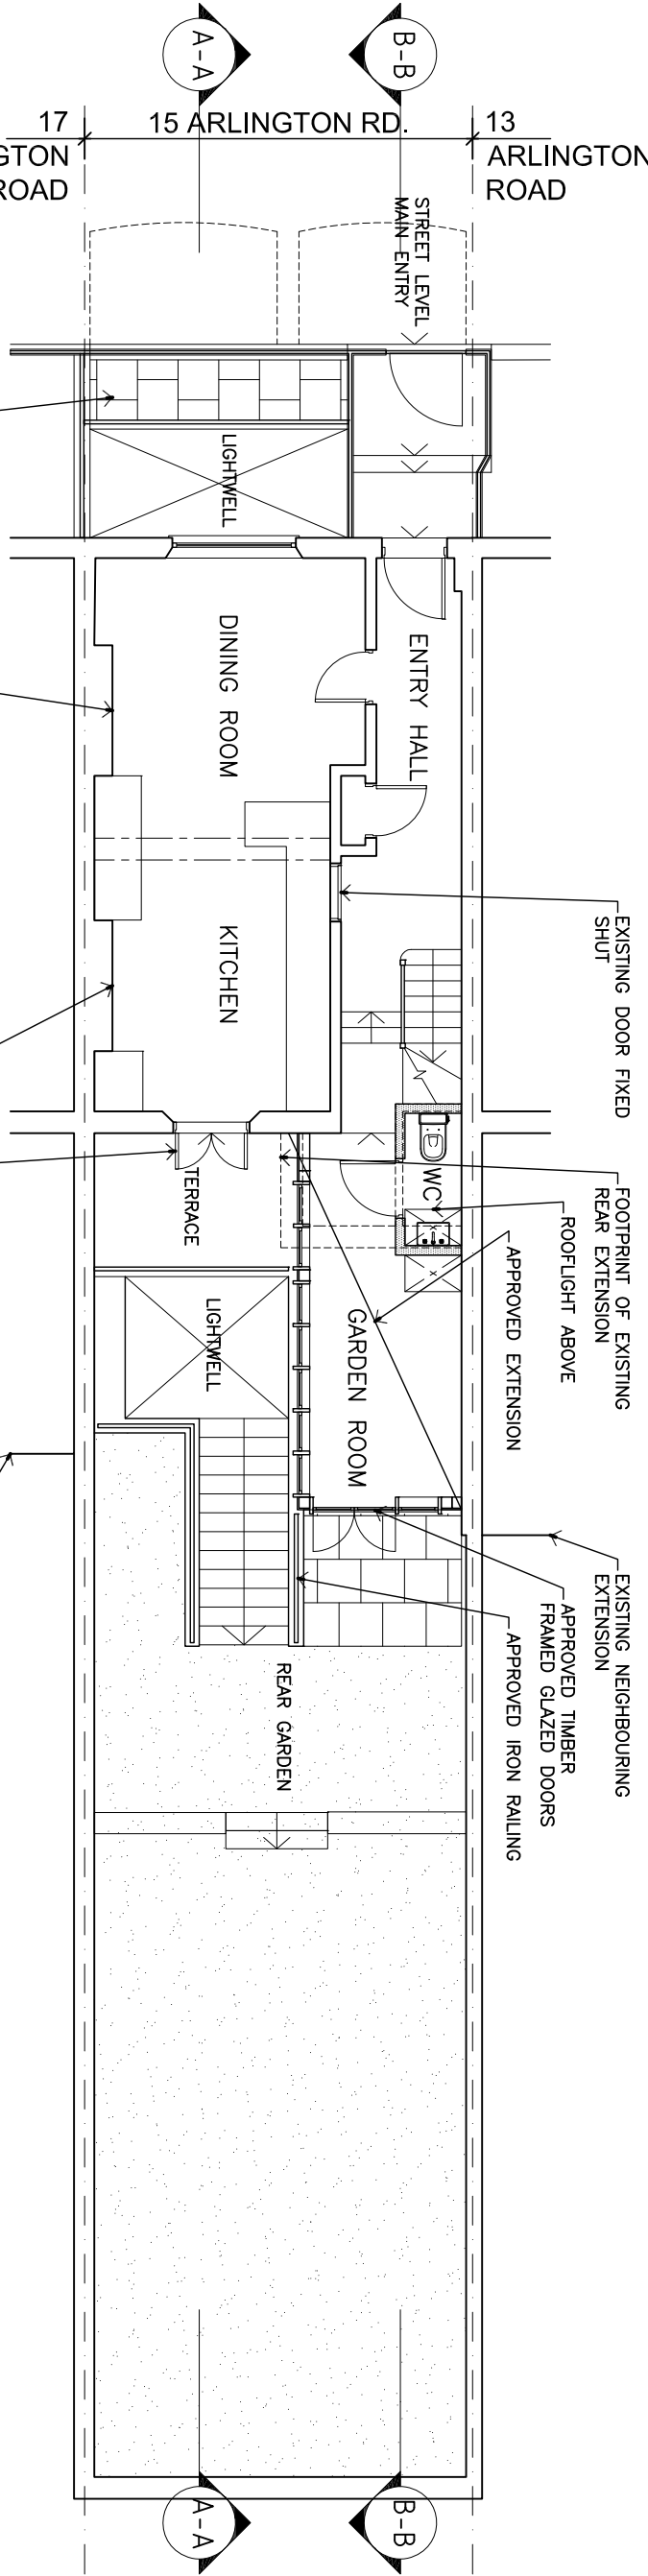

APPROVED PLAN - UPPER GROUND FLOOR
 Scale: 1:100

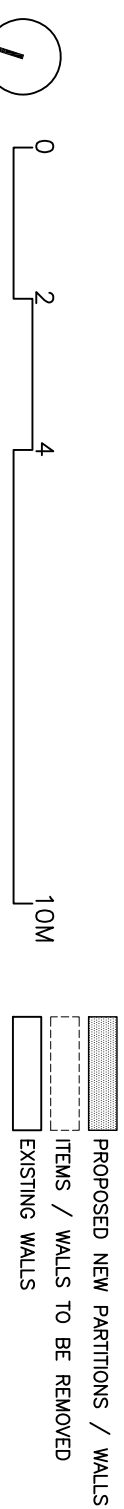

Rev	Date	Description	Ch'd
0	13.05.24	First Issue	

PLANNING	
----------	--

Key Plan

GOTHAM
 21 Tavistock Square
 London WC1H 9JF
 Tel: +44 (0)20 7340 9999

Project
**15 ARLINGTON ROAD
 LONDON, NW1 7ER**


Title
**APPROVED PLAN
 UPPER & LOWER GROUND FLOORS**
 (REF: 2021/3491/P & 2021/4084/L)

Drawn by	Checked	File
YH	-	ARLN2PL
Drawing Number	Revision	Scale
ARLN - PL-A111	0	1:100@A3
Date	Date	
MAY 2024	MAY 2024	

© GOTHAM. THE COPYRIGHT OF THIS DRAWING REMAINS WITH GOTHAM AND ANY NOT BE REPRODUCED IN ANY FORM WITHOUT WRITTEN CONSENT.


NO DIMENSIONS ARE TO BE SCALED FROM THIS DRAWING. ALL FIGURED DIMENSIONS ARE TO BE CHECKED ON SITE. THE CONTRACTOR OR MANUFACTURER IS RESPONSIBLE FOR CHECKING ALL DIMENSIONS AND SITE CONDITIONS AND IDENTIFYING ANY DISCREPANCIES.

GENERAL NOTES
 1. ALL DIMENSIONS ARE IN MILLIMETRES UNLESS NOTED OTHERWISE.
 2. ALL DIMENSIONS SHALL BE CHECKED ON SITE BEFORE PROCEEDING WITH THE WORK.
 3. ANY DIMENSIONS NOTED IN WRITING OR ANY PROSPERUS ANY AREAS INDICATED ON THIS SHEET ARE APPROXIMATE AND INDICATIVE ONLY.
 4. APPROXIMATE DIMENSIONS ARE SUBJECT TO STATUTORY APPROVALS AND RECOMMENDATIONS AND COORDINATION WITH ALL RELEVANT CONSULTANTS

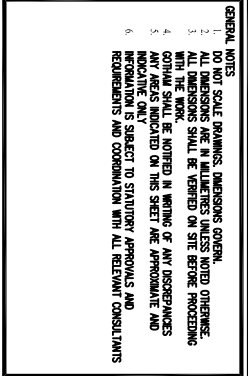


APPROVED PLAN - FIRST FLOOR

Scale: 1:100

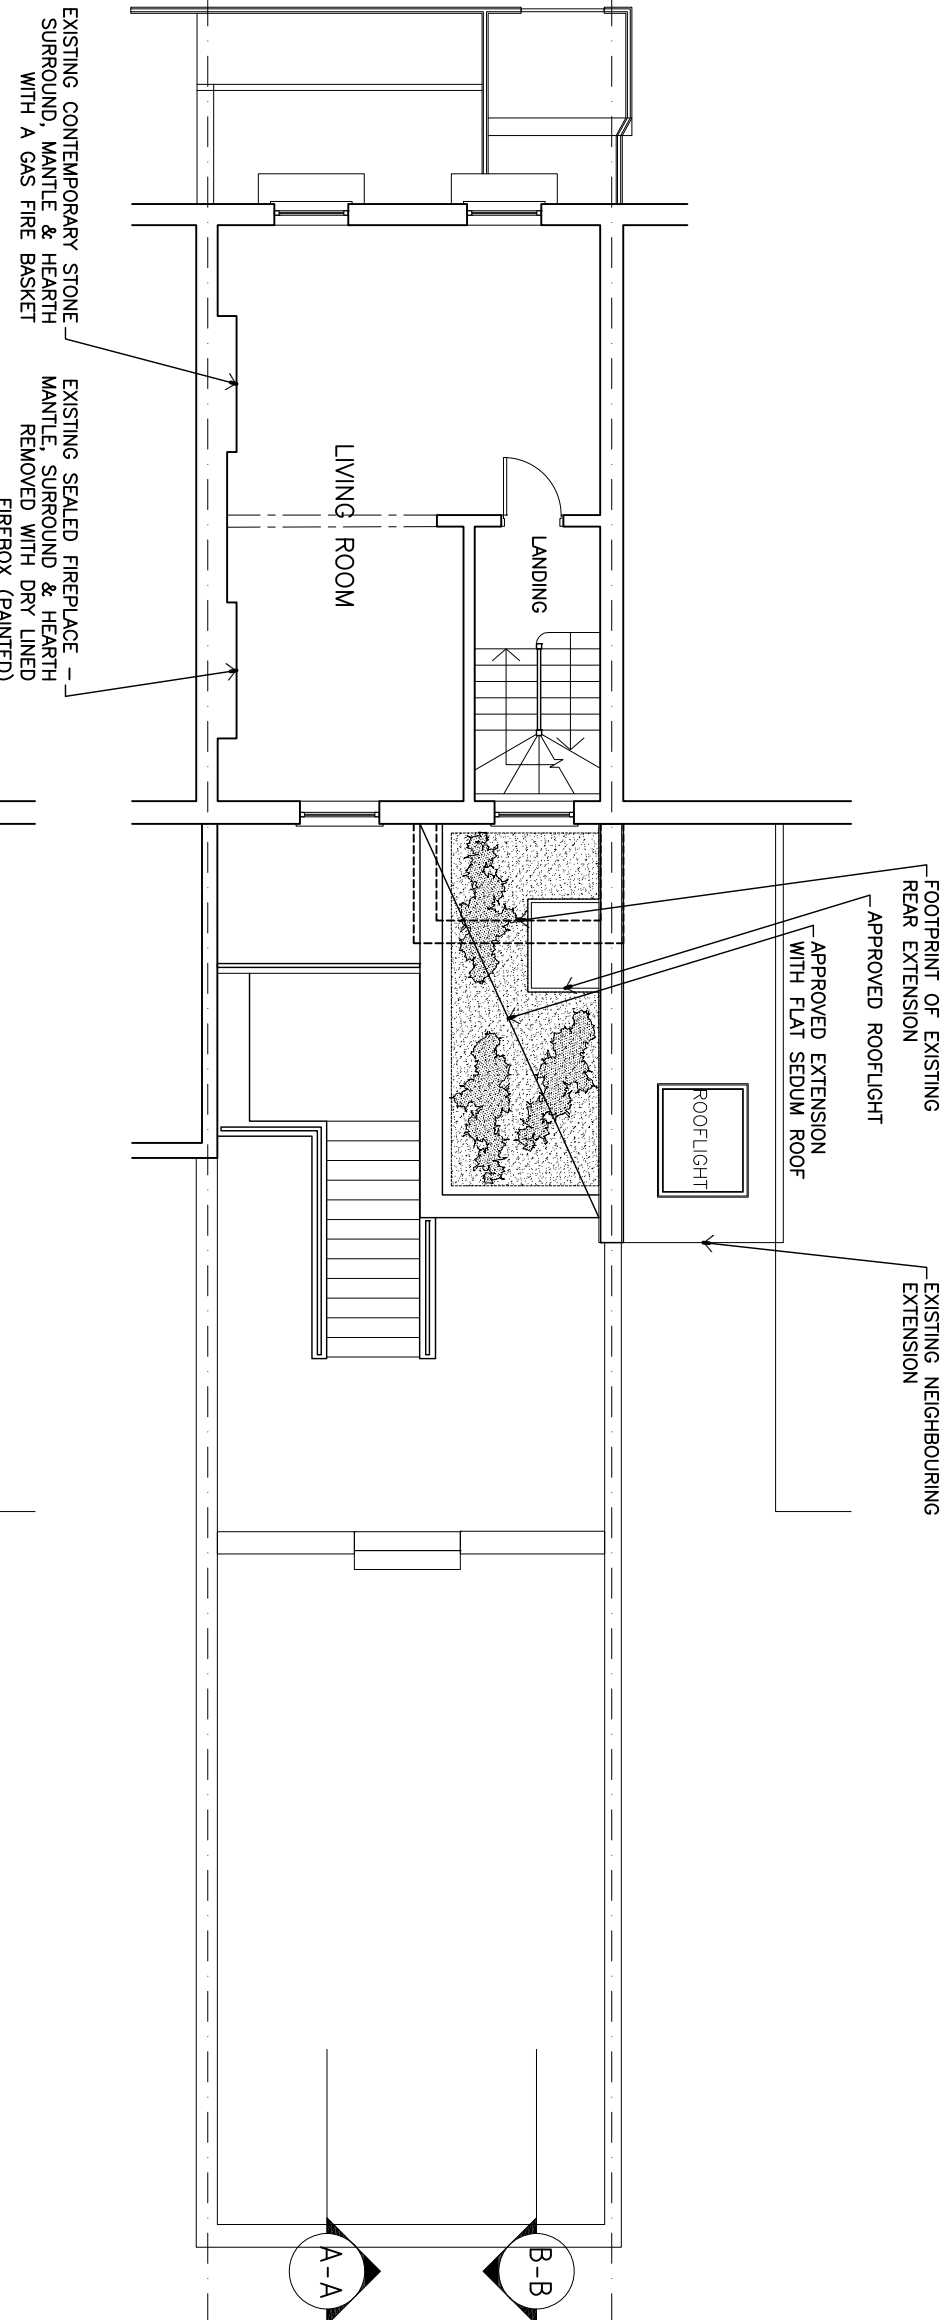


APPROVED PLAN - SECOND FLOOR

Scale: 1:100

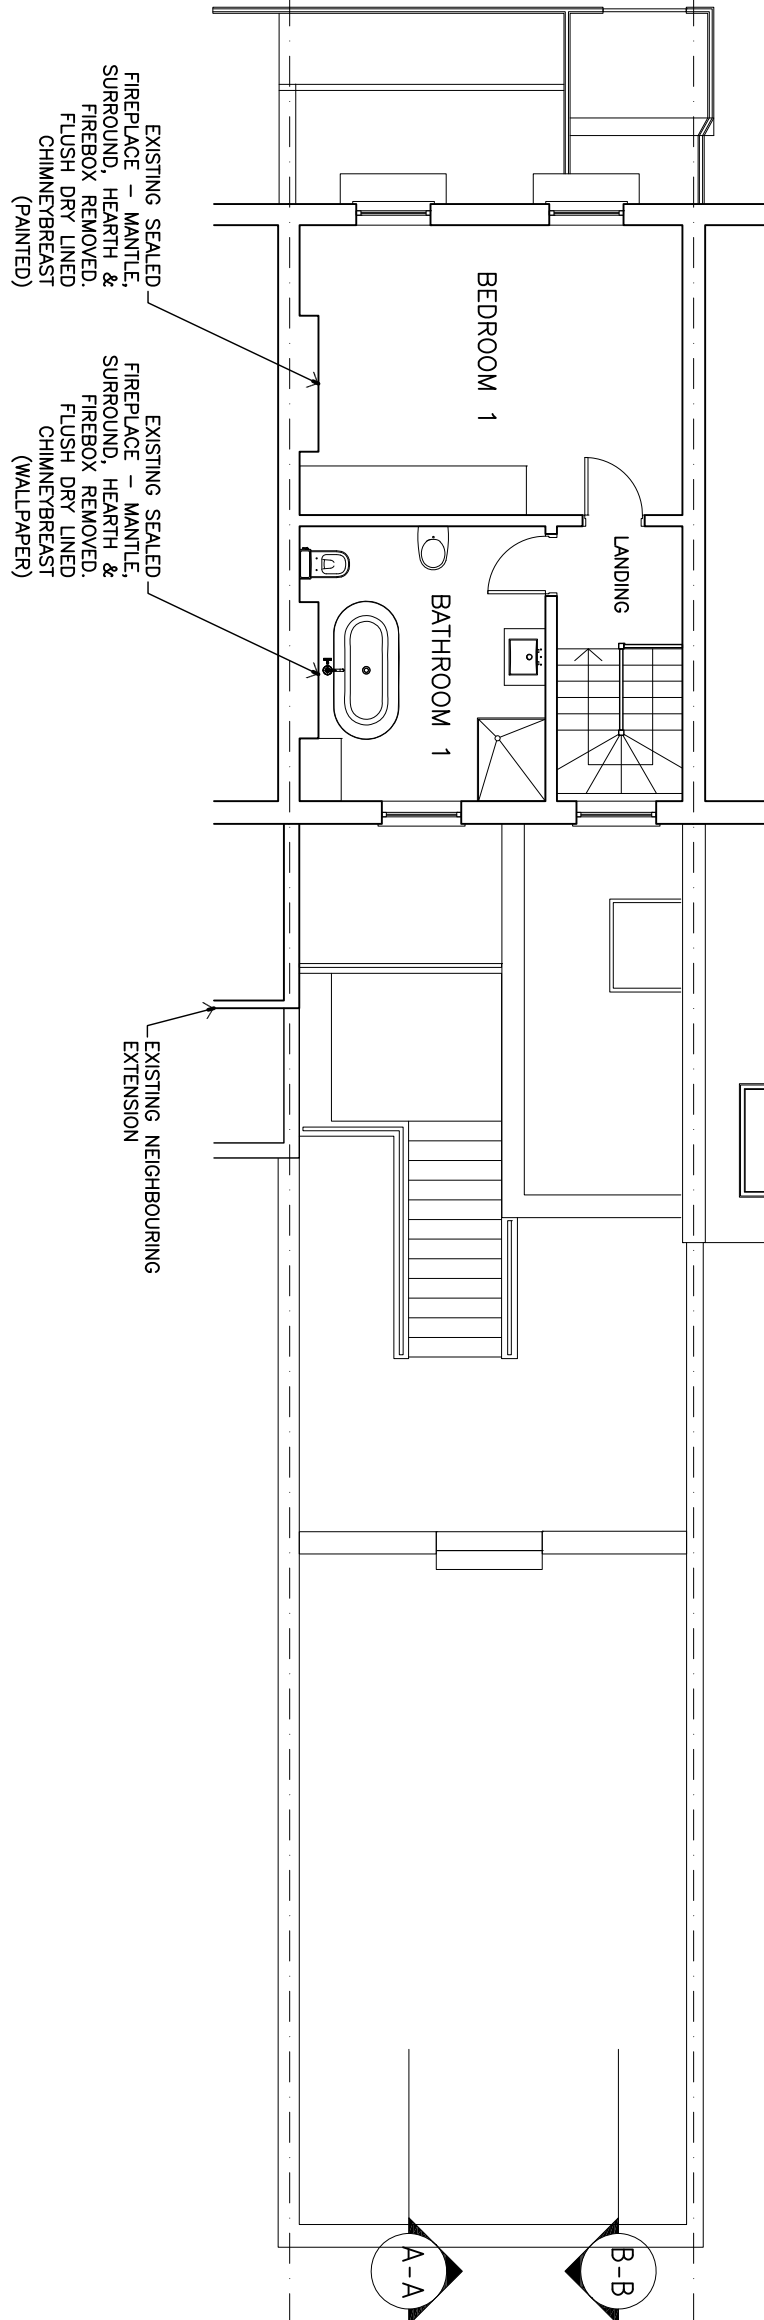

- PROPOSED NEW PARTITIONS / WALLS
- ITEMS / WALLS TO BE REMOVED
- EXISTING WALLS

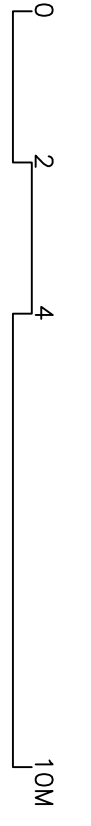

Rev	Date	Description	Ch'd
0	13.05.24	First Issue	

PLANNING


Key Plan

GOTHAM
 21 Tavistock Square
 London WC1H 9JF
 Tel: +44 (0)20 3340 9999

Project
**15 ARLINGTON ROAD
 LONDON, NW1 7ER**

Title
**APPROVED PLAN
 FIRST & SECOND FLOORS**
 (REF: 2021/3491/P & 2021/4084/L)

Drawn by	Checked	File
YH	-	ARLN2PL
Drawing Number	Revision	Scale
ARLN - PL-A112	0	1:100@A3
Date	Date	
MAY 2024		

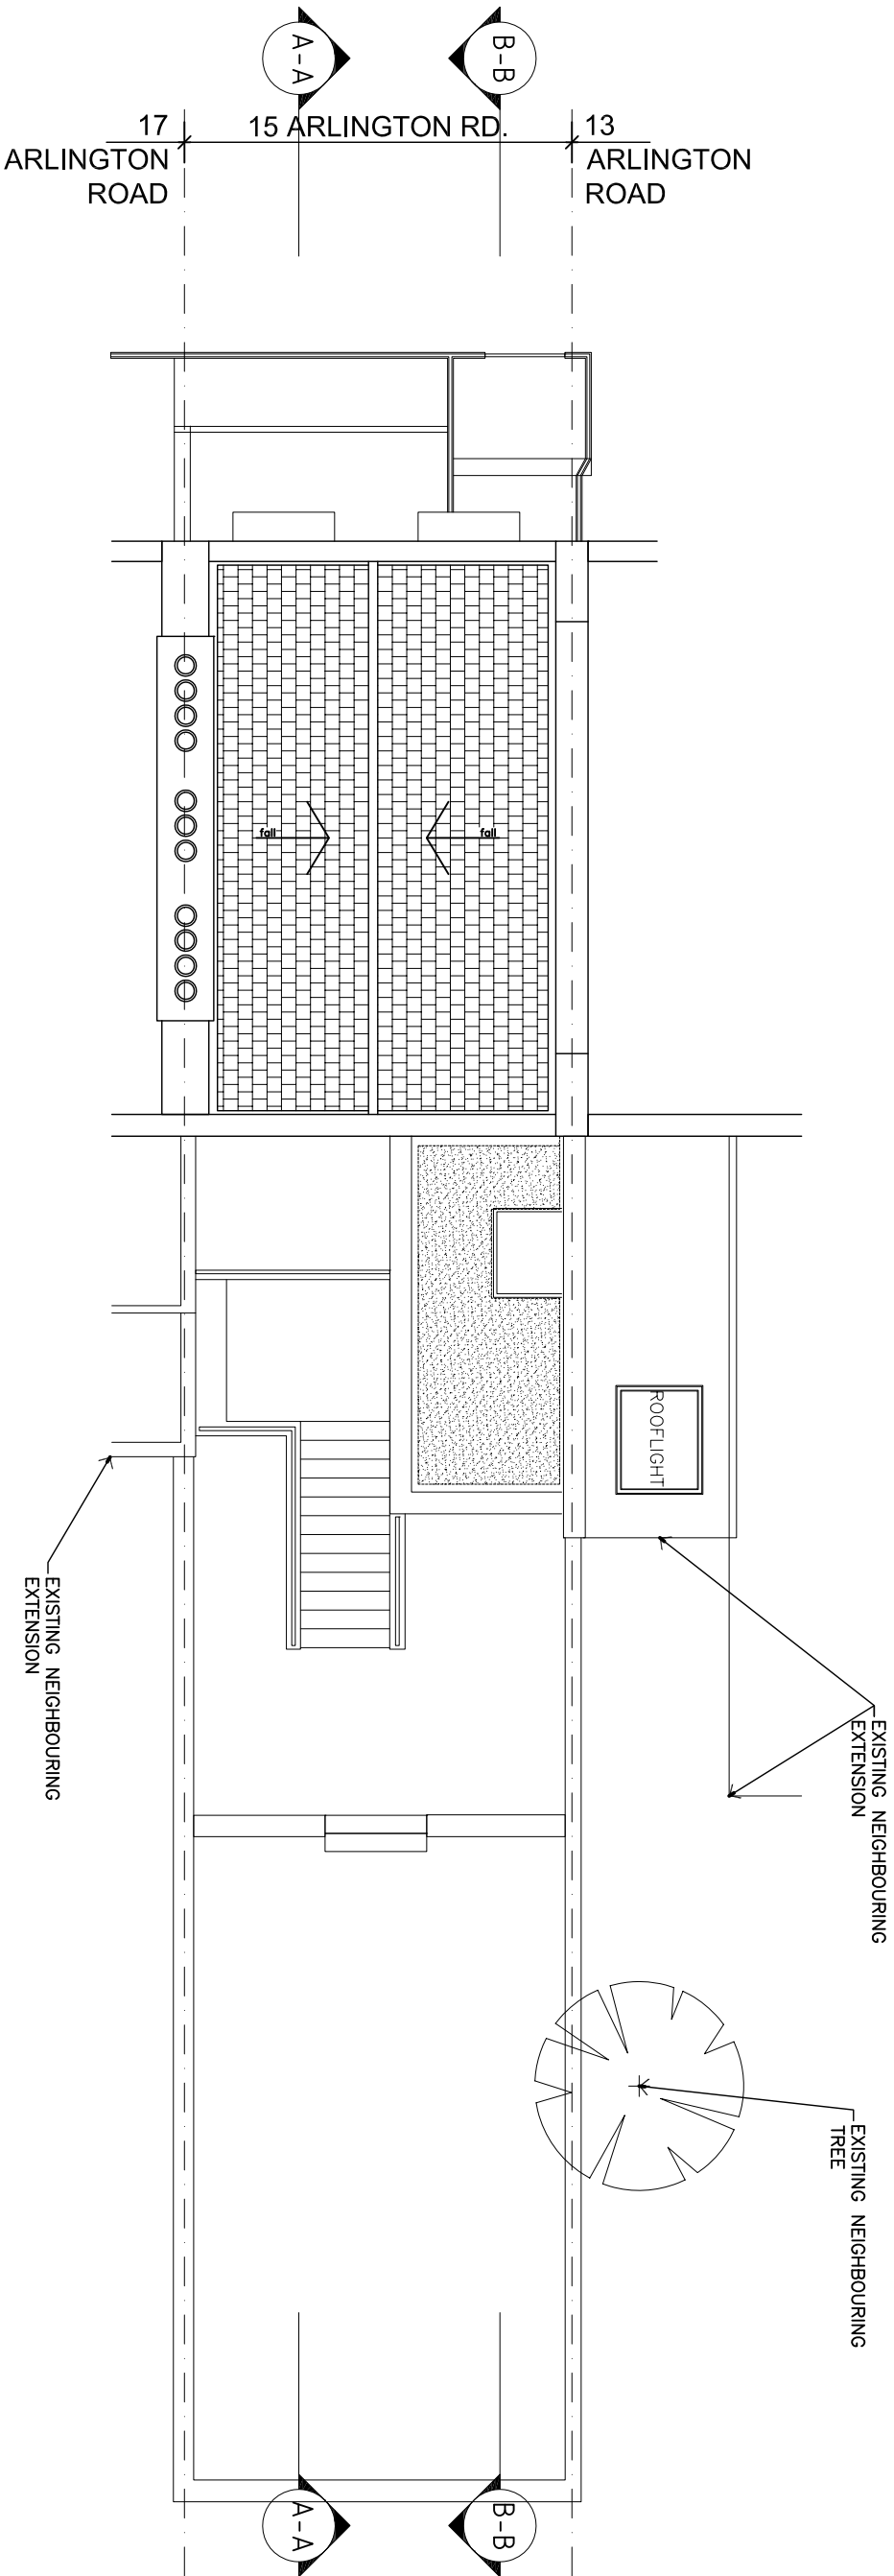

EXISTING NEIGHBOURING EXTENSION

EXISTING NEIGHBOURING EXTENSION

EXISTING NEIGHBOURING TREE

ROOFLIGHT

fall

fall

APPROVED PLAN - ROOF LEVEL

Scale: 1:100



- PROPOSED NEW PARTITIONS / WALLS
- ITEMS / WALLS TO BE REMOVED
- EXISTING WALLS

Rev	Date	Description	CD
0	13.05.24	First Issue	

PLANNING

Key Plan

GOTHAM
Office: Soho Works
27 Whitecross Street
London W1T 7JF
Tel: +44 (0)20 3340 9999

Project
**15 ARLINGTON ROAD
LONDON, NW1 7ER**

Title
**APPROVED PLAN
ROOF LEVEL**
(REF: 2021/3491/P & 2021/4084/L)


Drawn by	Checked	File	Revision	Scale	Date
YH	-	ARLN2PL	0	1:100@A3	MAY 2024

Drawing Number: **ARLN - PL-A113**


© GOTHAM. THE COPYRIGHT OF THIS DRAWING REMAINS WITH GOTHAM AND ANY NOT BE REPRODUCED IN ANY FORM WITHOUT WRITTEN CONSENT.

NO DIMENSIONS ARE TO BE SCALED FROM THIS DRAWING. ALL FIGURED DIMENSIONS ARE TO BE CHECKED ON SITE. THE CONTRACTOR OR MANUFACTURER IS RESPONSIBLE FOR CHECKING ALL DIMENSIONS AND SITE CONDITIONS AND QUERING ANY DISCREPANCIES.

GENERAL NOTES
 1. ALL DIMENSIONS ARE IN MILLIMETRES UNLESS NOTED OTHERWISE.
 2. ALL DIMENSIONS SHALL BE CHECKED ON SITE BEFORE PROCEEDING WITH THE WORK.
 3. ANY AREAS NOTICED IN WRITING OF ANY DISCREPANCIES SHOULD BE NOTICED ON THIS SHEET AND APPROVED AND RECOMMENDED BY THE ARCHITECT.
 4. RECOMMENDATIONS AND COORDINATION WITH ALL RELEVANT CONSULTANTS.

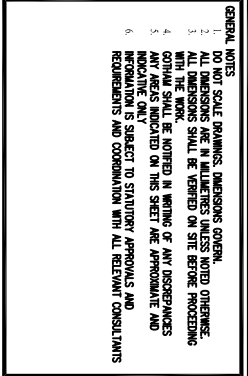

13 15 ARLINGTON RD. 17
 ARLINGTON ROAD ARLINGTON ROAD

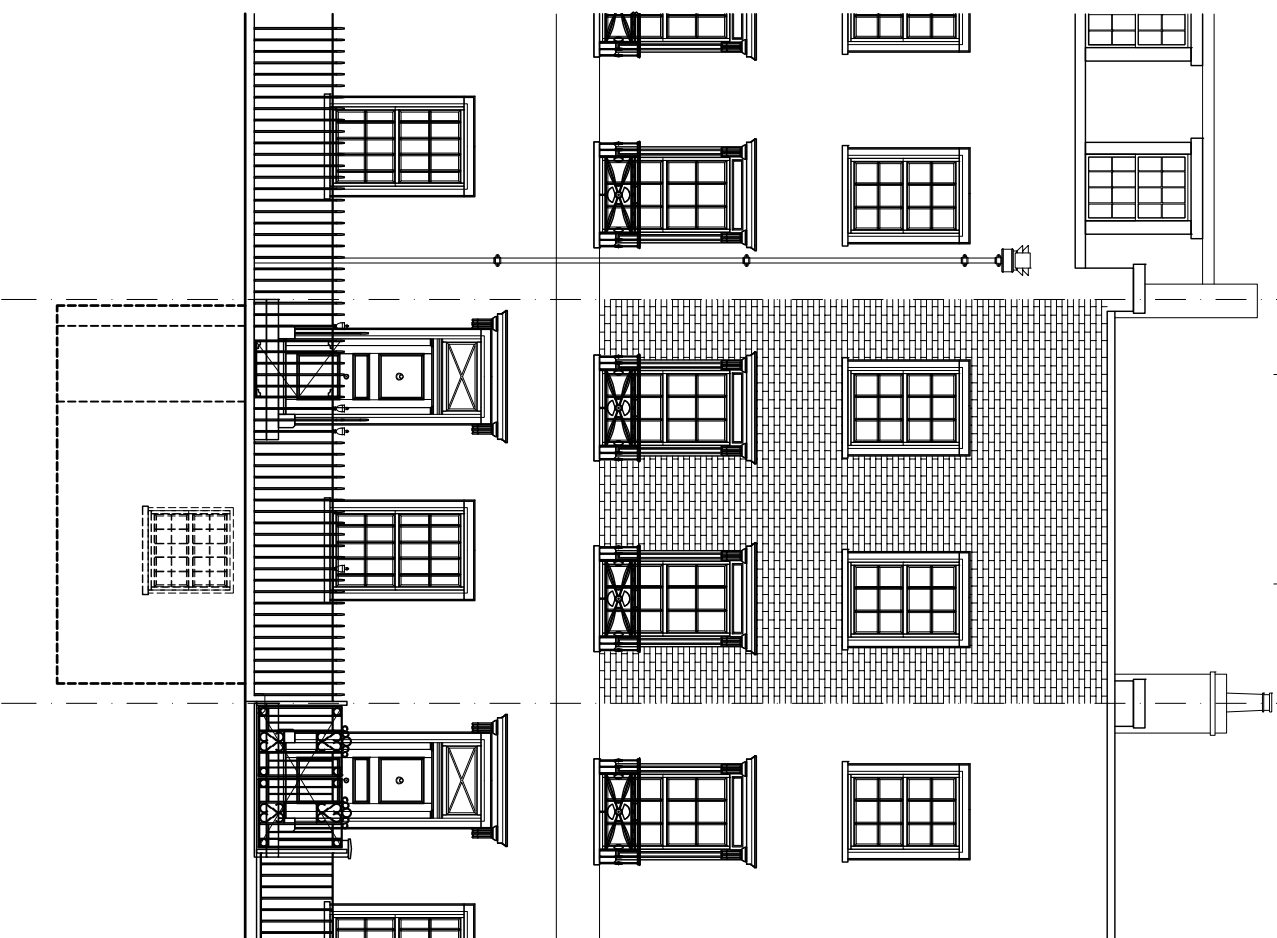


APPROVED FRONT ELEVATION

Scale: 1:100



17 15 ARLINGTON RD. 13
 ARLINGTON ROAD ARLINGTON ROAD

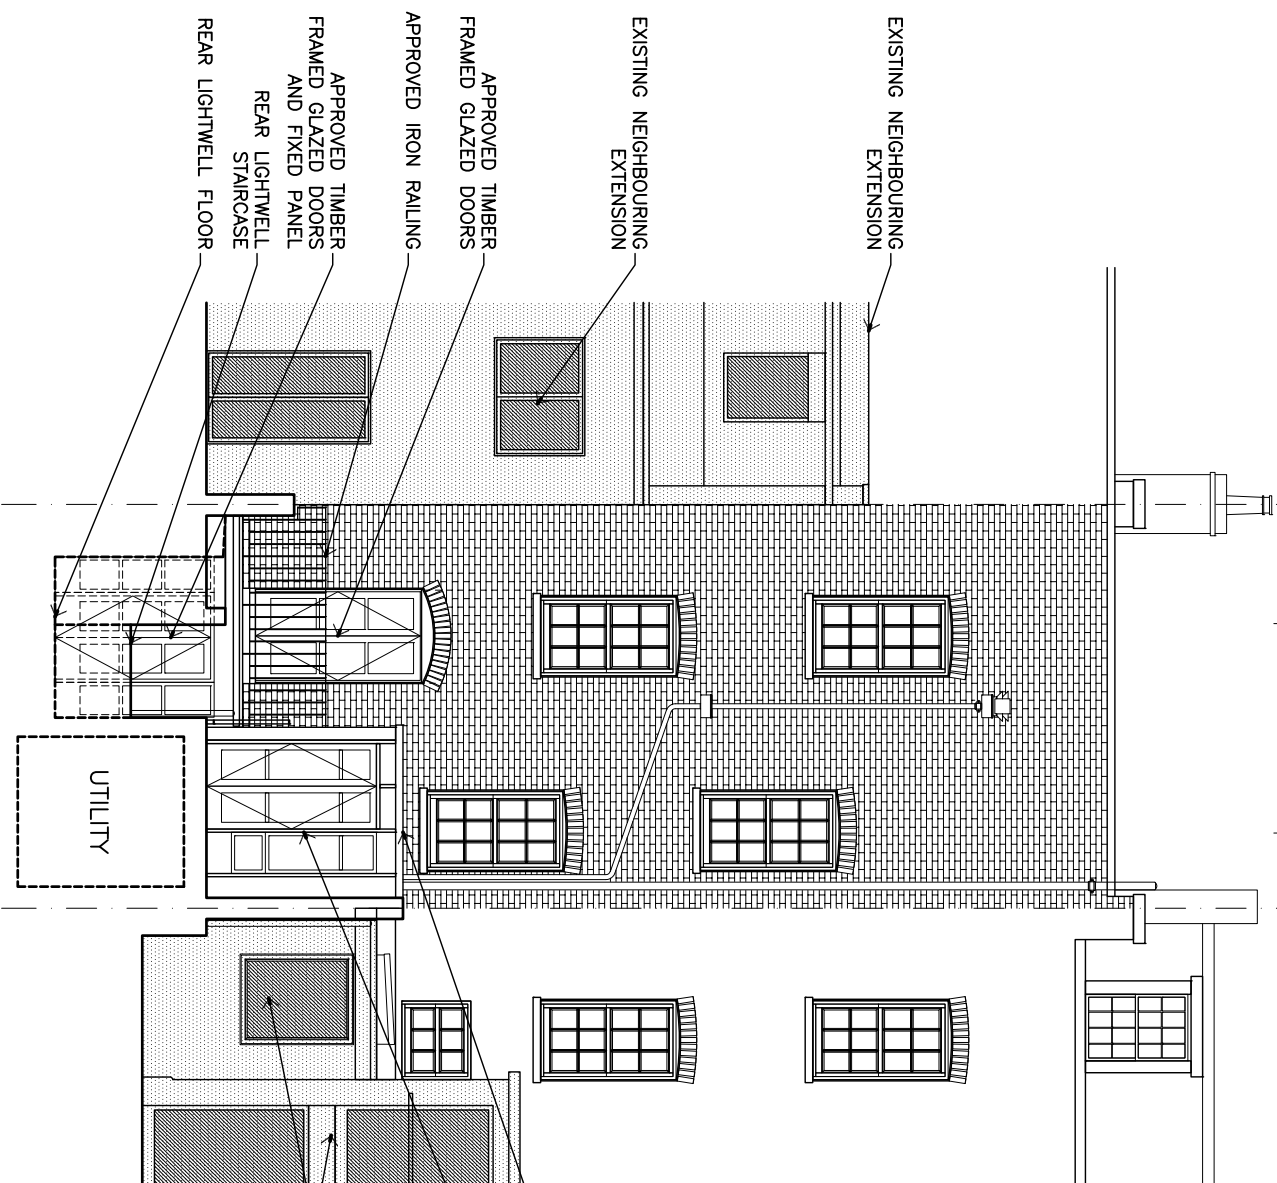

APPROVED REAR ELEVATION

Scale: 1:100

Rev	Date	Description	Ch'd
0	13.05.24	First Issue	

Key Plan
 PLANNING


GO THAM
 21 The Strand, London WC2R 1JF
 Tel: +44 (0)20 3340 9999

Project
 15 ARLINGTON ROAD
 LONDON, NW1 7ER

Title
 APPROVED ELEVATIONS
 FRONT & REAR
 (REF: 2021/3491/P & 2021/4084/L)

Drawn by	YH	Checked		File	ARLN2PL
Drawing Number	ARLN - PL-A121	Revision	0	Scale	1:100@A3
Date	MAY 2024				

ARLINGTON ROAD

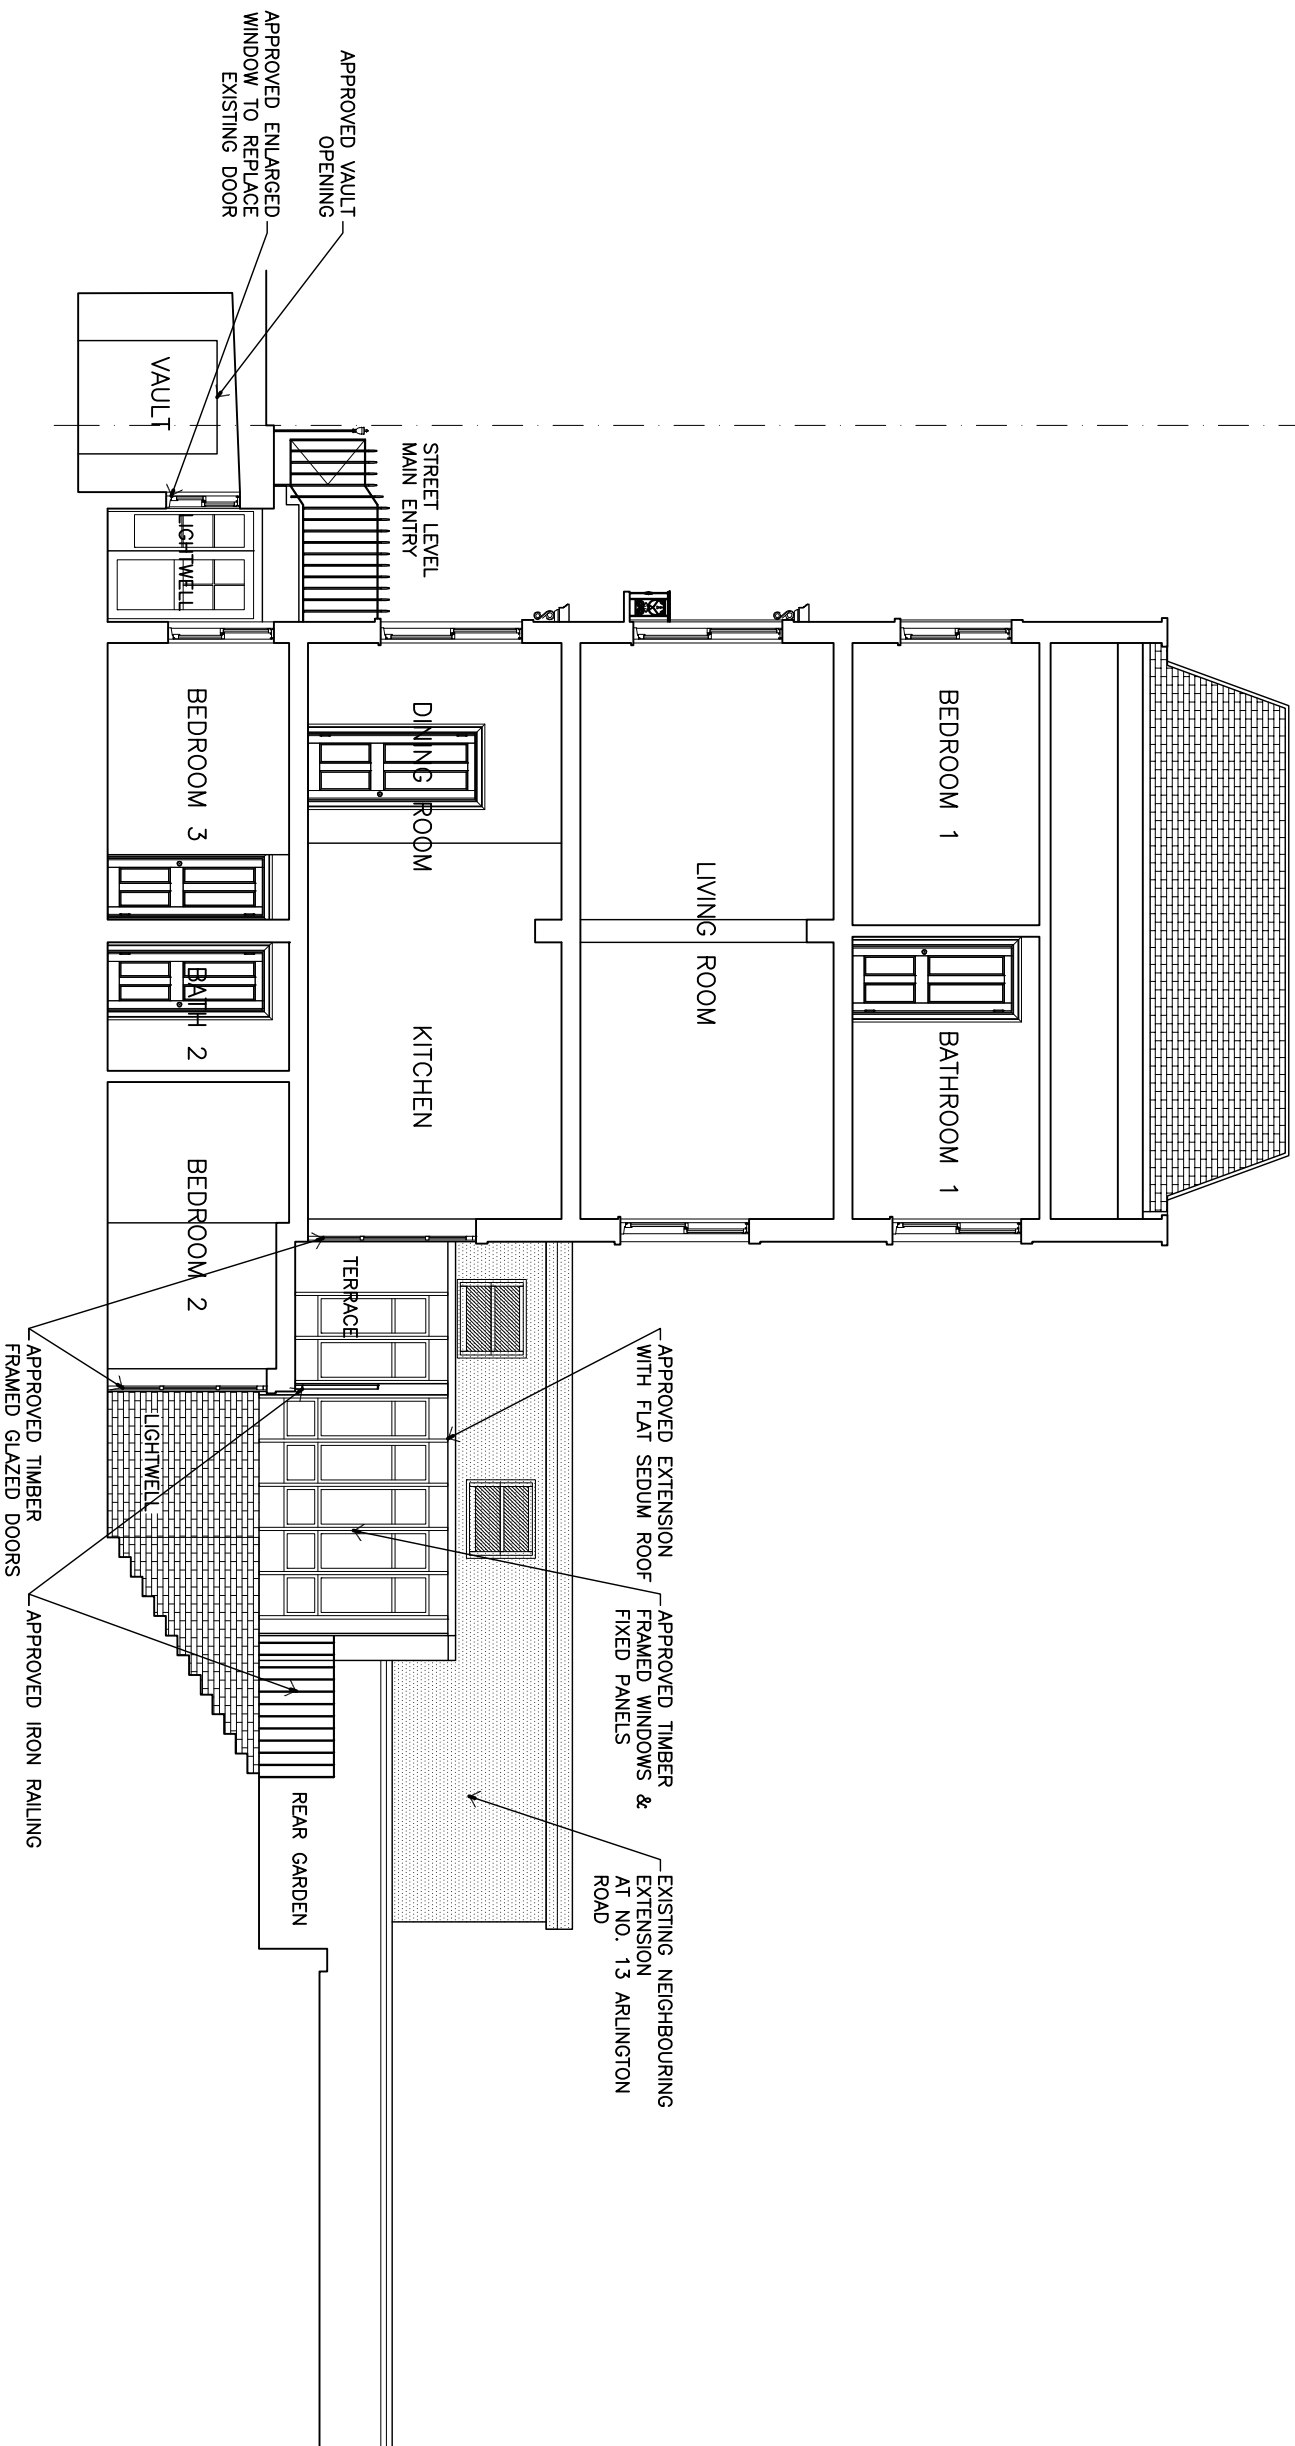

APPROVED SECTION A-A

Scale: 1:100



- PROPOSED NEW PARTITIONS / WALLS
- ITEMS / WALLS TO BE REMOVED
- EXISTING WALLS

Rev	Date	Description	CD
0	13.05.24	First Issue	

PLANNING

Key Plan

GOTHAM
Office: Soho Works
27 Tottenham Court Road
London W1P 7JR
Tel: +44 (0)20 7340 9999

Project
**15 ARLINGTON ROAD
LONDON, NW1 7ER**

Title
APPROVED SECTION A-A
(REF: 2021/3491/P & 2021/4084/L)

Drawn by	Checked	File
YH	-	ARLN2PL

Drawing Number	Revision	Scale
ARLN - PL-A131	0	1:100@A3


Date
MAY 2024

© GOTHAM. THE COPYRIGHT OF THIS DRAWING REMAINS WITH GOTHAM AND ANY NOT BE REPRODUCED IN ANY FORM WITHOUT WRITTEN CONSENT.

NO DIMENSIONS ARE TO BE SCALED FROM THIS DRAWING. ALL FIGURED DIMENSIONS ARE TO BE CHECKED ON SITE. THE CONTRACTOR OR MANUFACTURER IS RESPONSIBLE FOR CHECKING ALL DIMENSIONS AND SITE CONDITIONS AND REPORTING ANY DISCREPANCIES.


GENERAL NOTES
 1. ALL DIMENSIONS ARE IN MILLIMETRES UNLESS NOTED OTHERWISE.
 2. ALL DIMENSIONS SHALL BE CHECKED ON SITE BEFORE PROCEEDING WITH THE WORK.
 3. ANY AREAS NOTED IN RED OR ANY DISCREPANCIES INDICATIVE ONLY.
 4. INFORMATION IS SUBJECT TO STATUTORY APPROVALS AND RECOMMENDATIONS AND COORDINATION WITH ALL RELEVANT CONSULTANTS

ARLINGTON ROAD

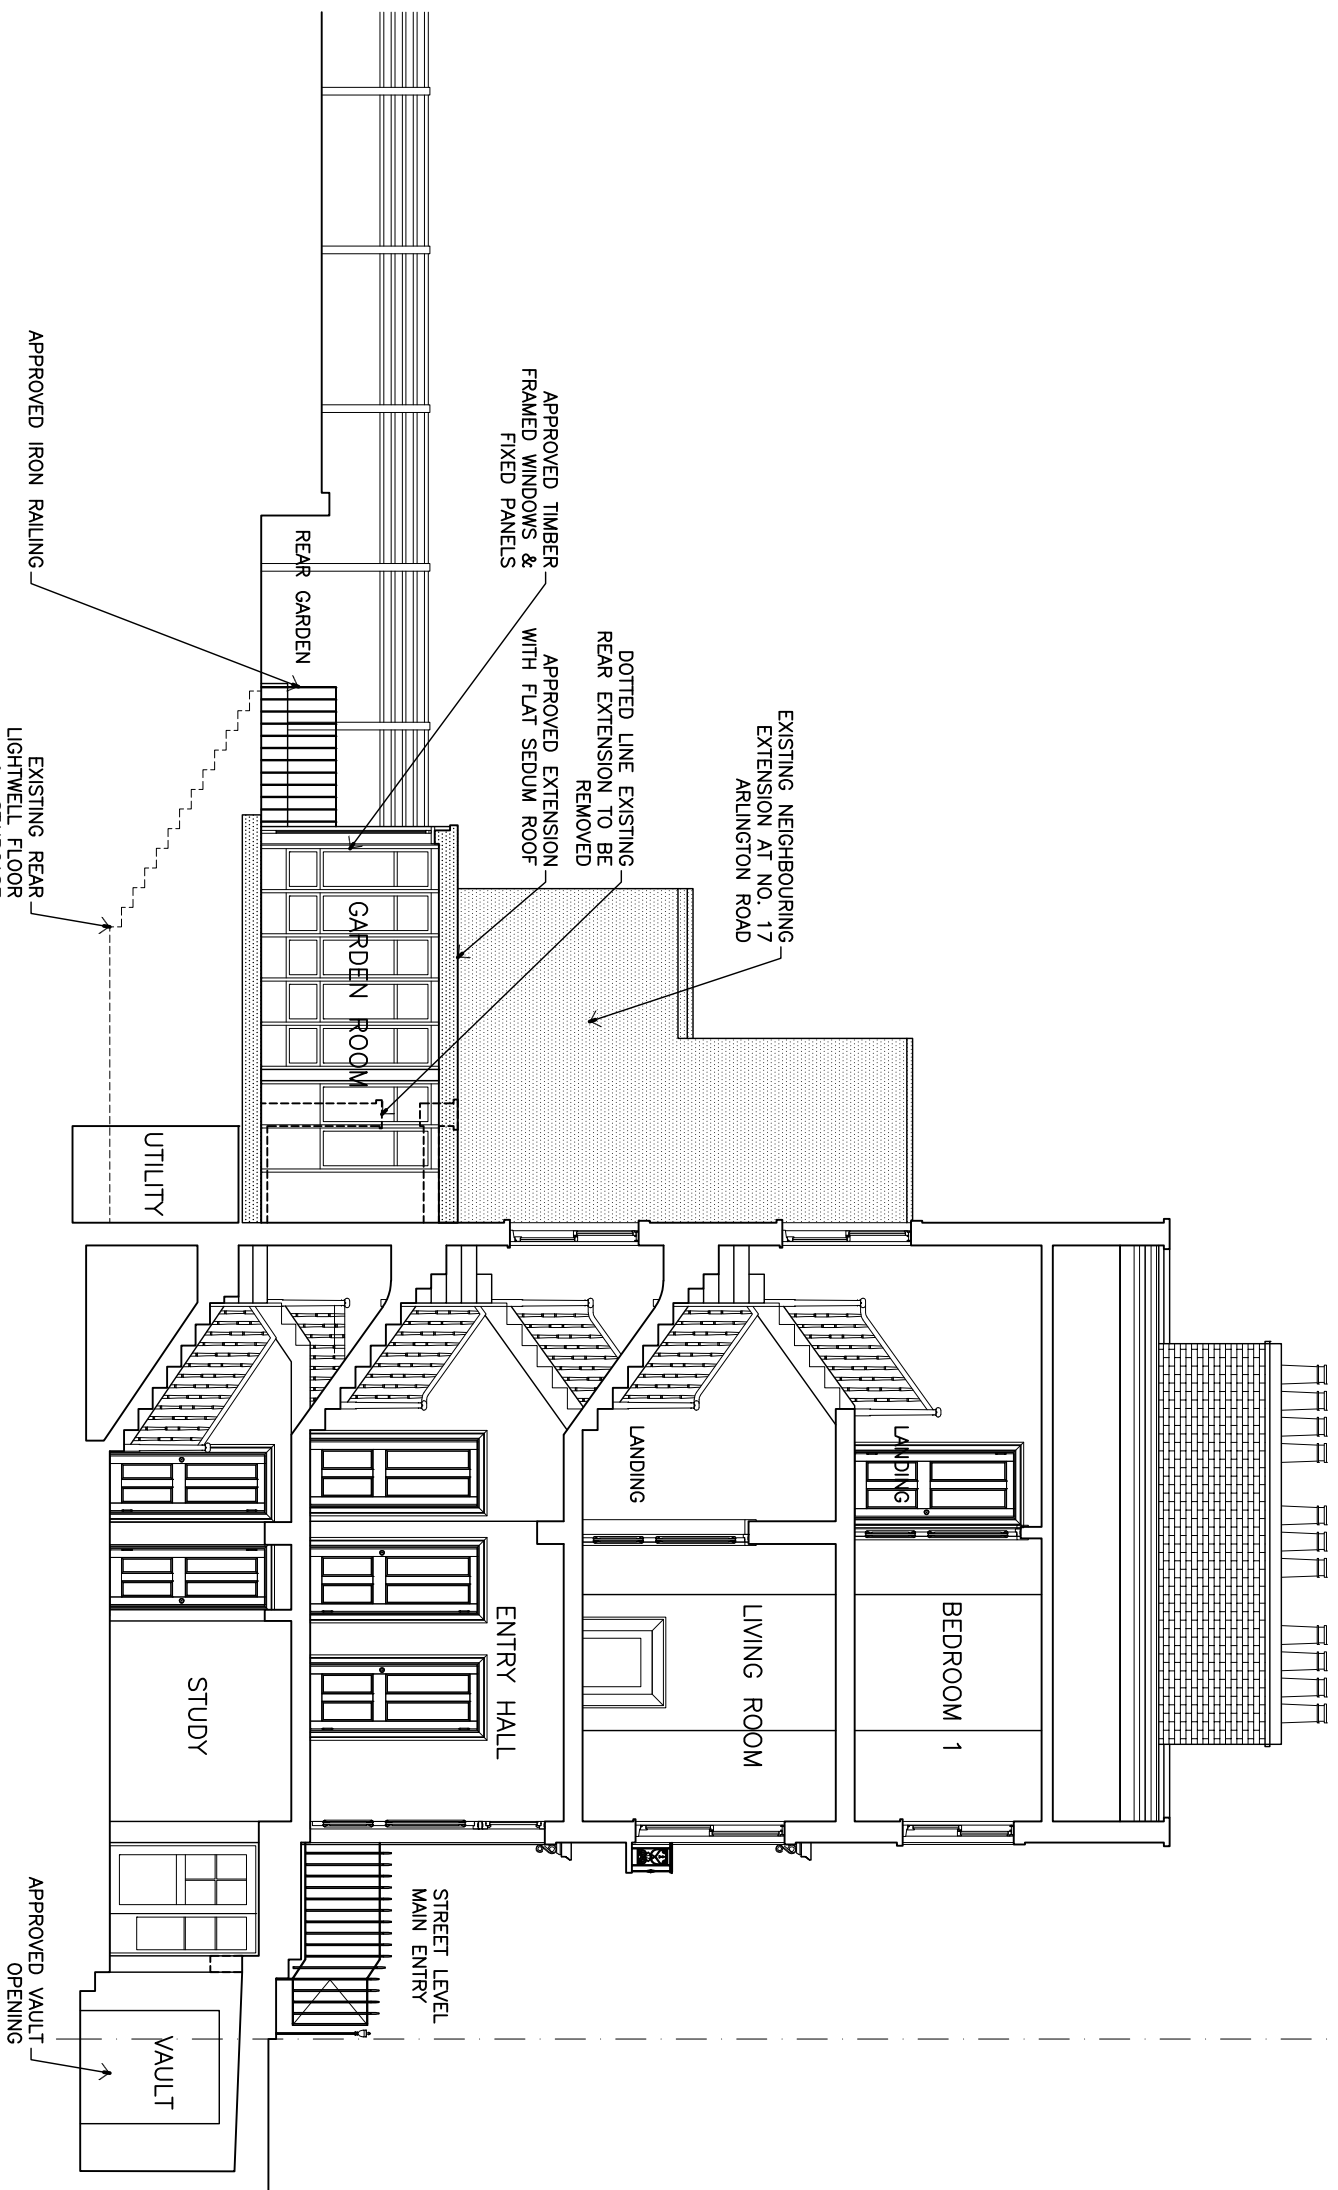

APPROVED SECTION B-B

Scale: 1:100

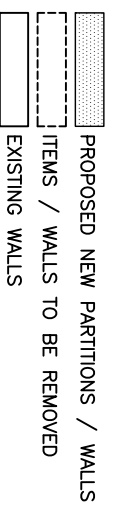

Rev	Date	Description	CK'd
0	13.05.24	First Issue	

PLANNING	
Key Plan	

GOTHAM

Office: Soho Works
 27 The Quadrant
 London W1F 7FR
 Tel: +44 (0)20 3040 9989

Project
**15 ARLINGTON ROAD
 LONDON, NW1 7ER**

Title
APPROVED SECTION B-B
 (REF: 2021/3491/P & 2021/4084/L)

Drawn by	Checked	File
YH	-	ARLN2PL
Drawing Number	Revision	Scale
ARLN - PL-A132	0	1:100@A3
Date	Date	
MAY 2024		