
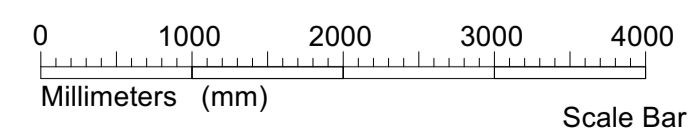
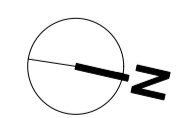
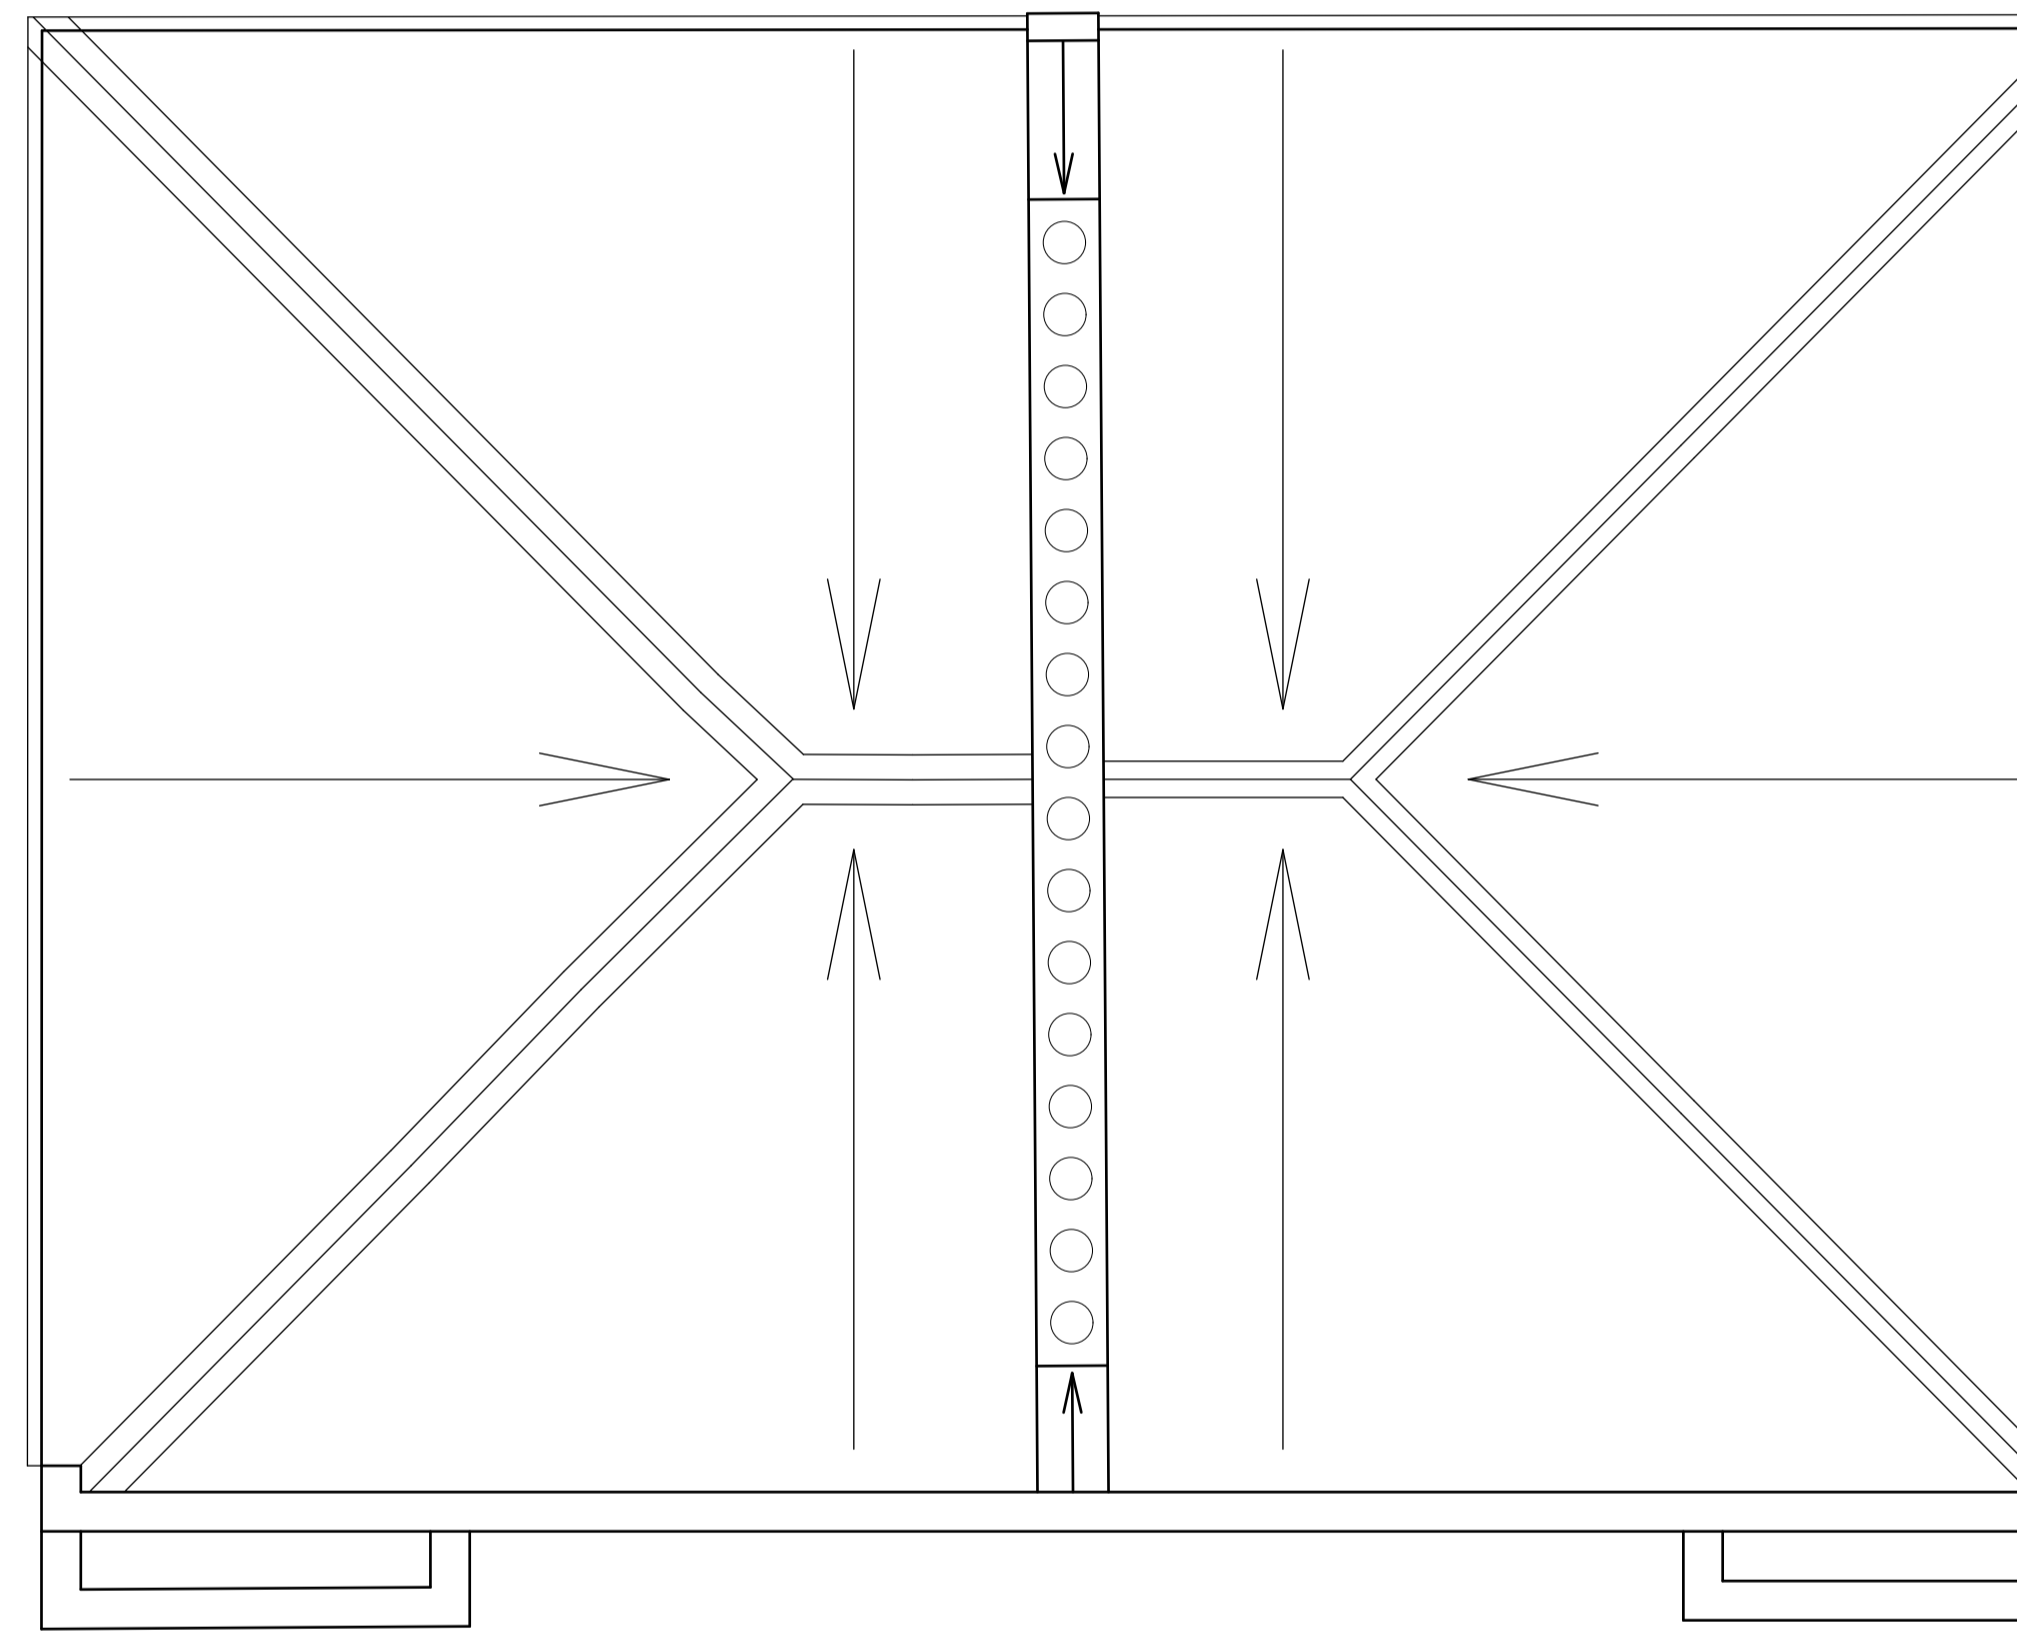


DISCLAIMER:
 DO NOT SCALE FROM THESE DRAWINGS. FOR ACCURACY ALL DIMENSIONS AND SPECIFICATIONS MUST BE CONFIRMED AT THE SITE AND WITH RELEVANT TECHNICAL DRAWINGS.
 TO BE READ IN CONJUNCTION WITH STRUCTURAL ENGINEER'S DRAWINGS AND SPECIFICATIONS.
 TO BE READ IN CONJUNCTION WITH ALL CONSULTANT DRAWINGS AND SPECIFICATIONS.
 ANY DISCREPANCY BETWEEN DRAWINGS AND DIMENSION ON SITE ARE TO BE BROUGHT TO THE ATTENTION OF THE ARCHITECT PRIOR TO CONSTRUCTION.

2023 © CHARLES TASHIMA ARCHITECTURE. ALL RIGHTS RESERVED.
 NO INFORMATION OR DESIGN CONTAINED WITHIN THIS DOCUMENT SHOULD BE COPIED OR REPRODUCED WITHOUT THE CONSENT OF CHARLES TASHIMA ARCHITECTURE.

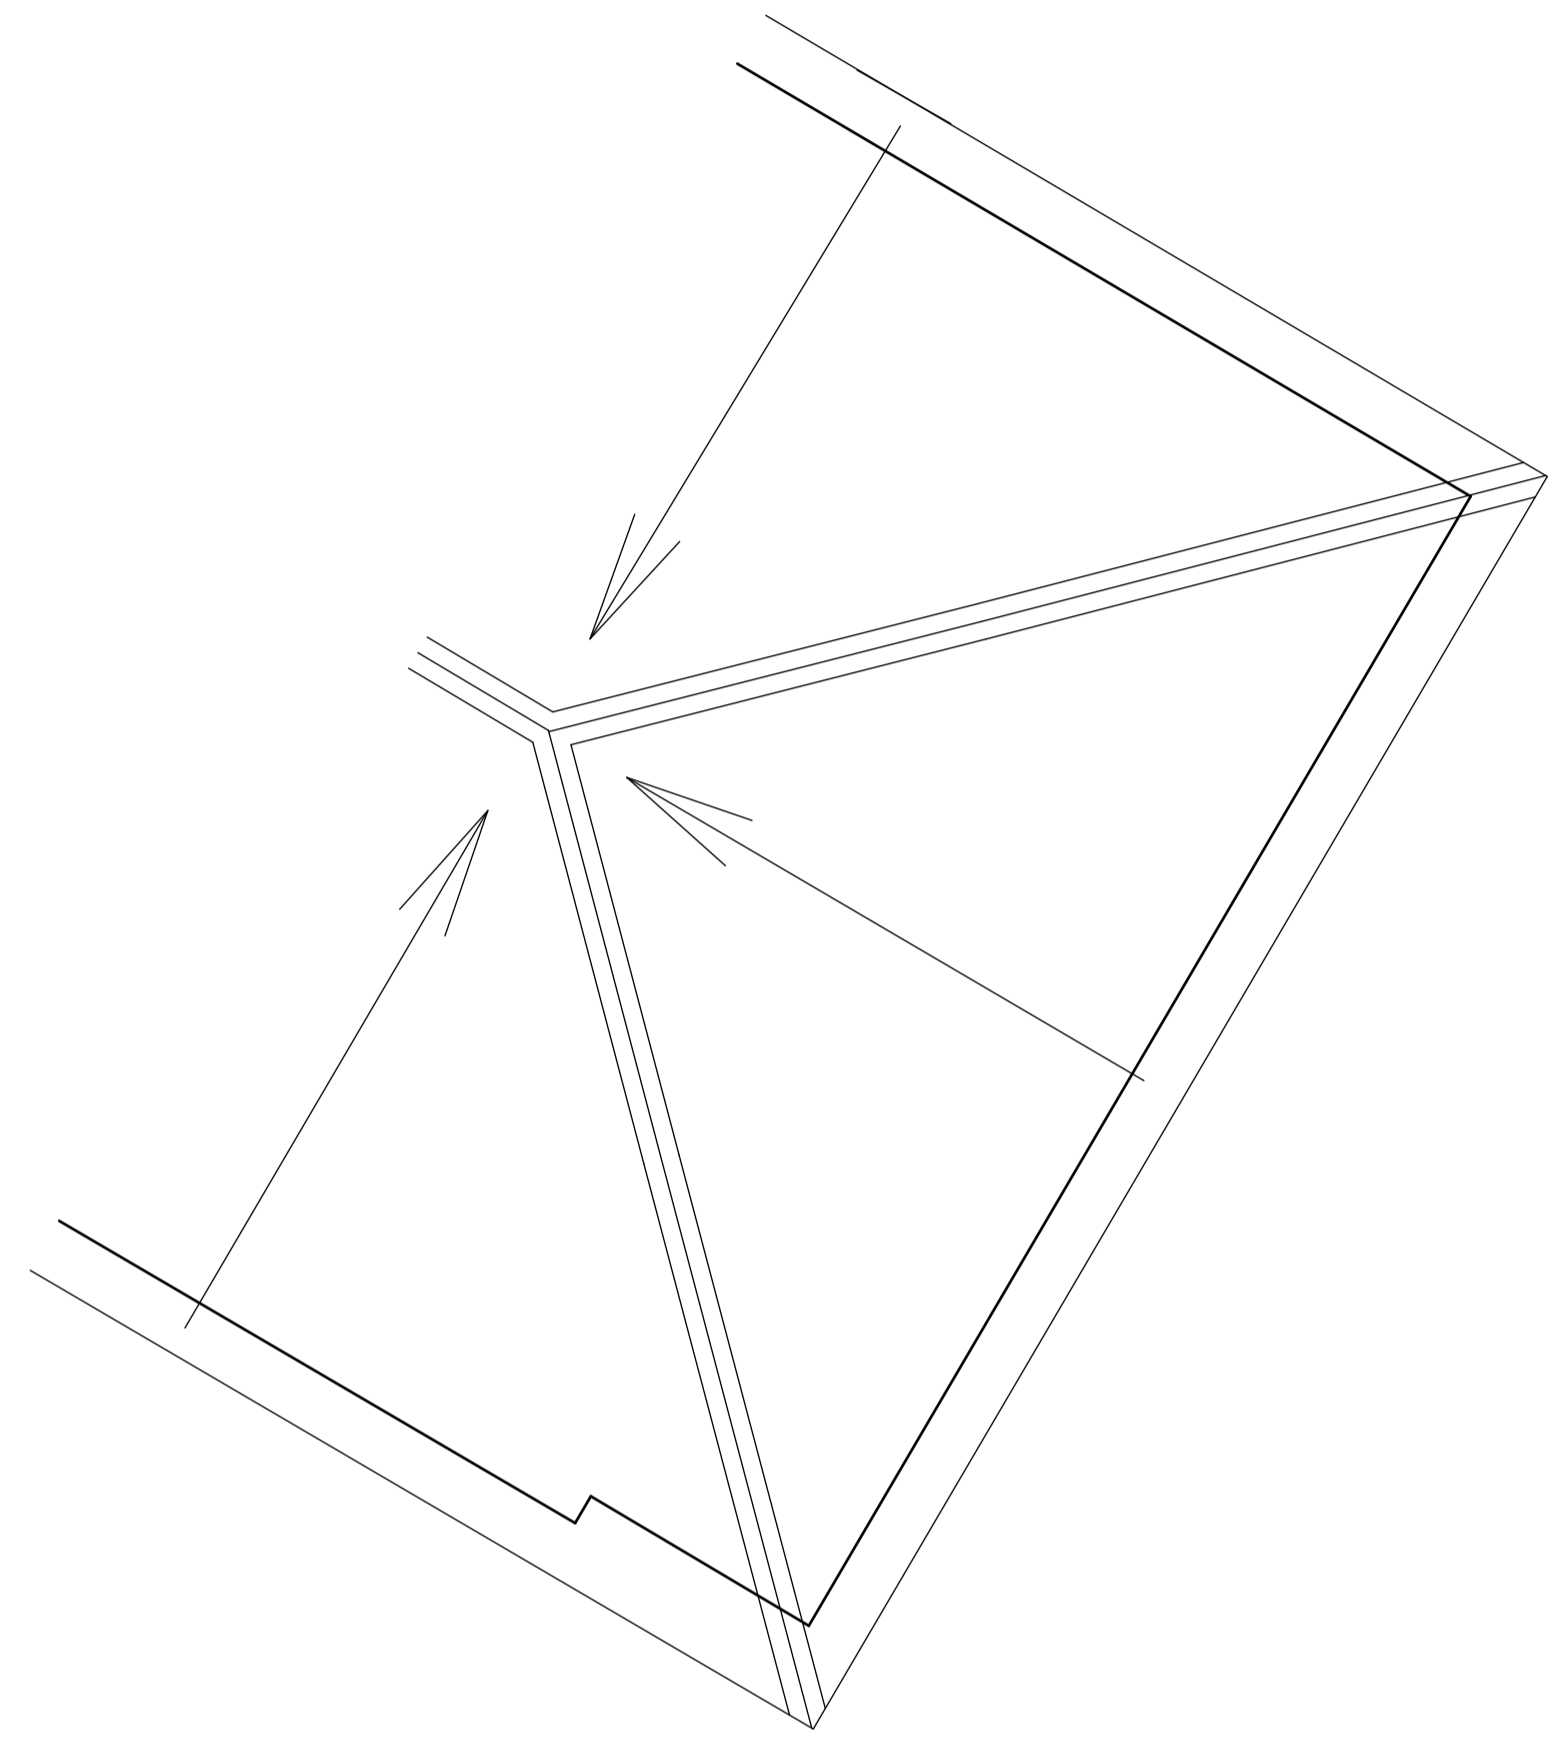

REV.	DATE	ISSUE NOTES

PLANNING

PROJECT:
**8 DARTMOUTH PARK ROAD,
 LONDON, NW5 1SU**

PROJECT NUMBER: 1136

PROJECT STAGE: PLANNING

ISSUE DATE: DECEMBER 2023

SCALE: 1:50 @ A1
 1:100 @ A3

DOCUMENT NUMBER: PL105

REVISION:

SUBJECT:

EXISTING - ROOF PLAN

CLIENT: OLIVIA WAREHAM &
 ALEXANDER COFFEY

**CHARLES TASHIMA
 ARCHITECTURE**

Unit 6, Bernwell Studios, 11-13 Bernwell Road
 London, N7 7BL

Phone: 44(0) 207 281 2351
 Email: info@charlestashima.co.uk
 Website: www.charlestashima.co.uk