
NO WORKS PROPOSED TO THIS FLOOR

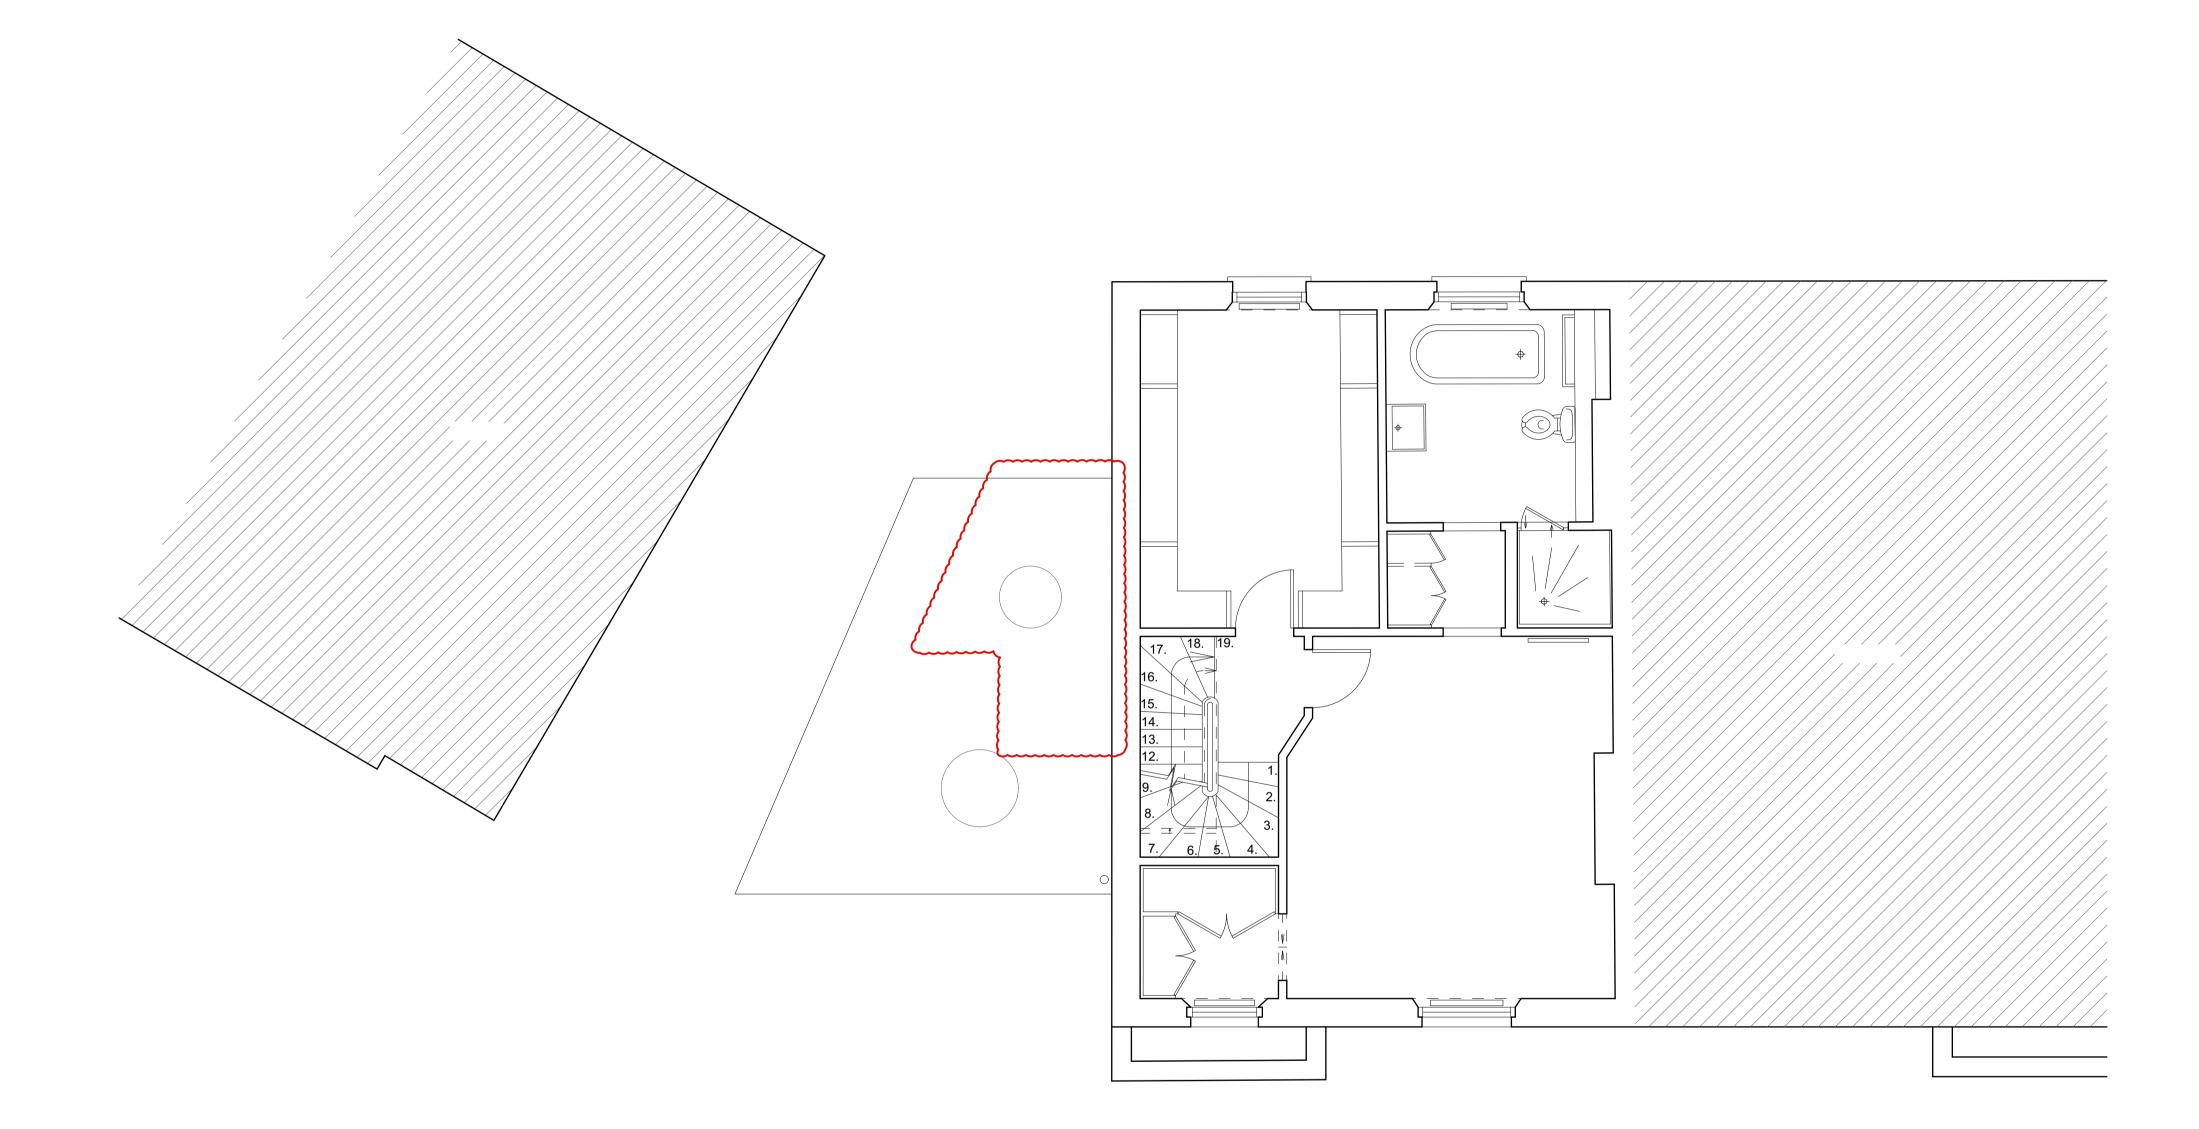

DO NOT SCALE FROM THESE DRAWINGS. FOR ACCURACY, ALL DIMENSIONS AND SPECIFICATIONS MUST BE CONFIRMED AT THE SITE AND WITH RELEVANT TECHNICAL DRAWINGS.

TO BE READ IN CONJUNCTION WITH STRUCTURAL ENGINEER'S DRAWINGS AND SPECIFICATIONS.

TO BE READ IN CONJUNCTION WITH ALL CONSULTANT DRAWINGS AND SPECIFICATIONS.

ANY DISCREPANCY BETWEEN DRAWINGS AND DIMENSION ON SITE ARE TO BE BROUGHT TO THE ATTENTION OF THE ARCHITECT PRIOR TO CONSTRUCTION.

2023 © CHARLES TASHIMA ARCHITECTURE. ALL RIGHTS RESERVED. NO INFORMATION OR DESIGNS CONTAINED WITHIN THIS DOCUMENT SHOULD BE COPIED OR REPRODUCED WITHOUT THE CONSENT OF CHARLES TASHIMA ARCHITECTURE.

PLANNING

A 15/05/2024 REVISIONS SHOWN IN CLOUD BASED ON COMMENTS FROM COUNCIL RECEIVED ON 3RD MAY 2024

ISSUE NOTES

PROJECT:

8 DARTMOUTH PARK ROAD,
LONDON, NW5 1SU

PROJECT NUMBER: 1136

PROJECT STAGE: PLANNING

PROJECT STAGE: PLANNING

ISSUE DATE: DECEMBER 2023

SCALE: 1:50 @ A1 1:100 @ A3

DOCUMENT NUMBER: PL112

REVISION:

:C1:

PROPOSED - FIRST FLOOR PLAN

CLIENT: OLIVIA WAREHAM & ALEXANDER COFFEY

CHARLES TASHIMA
ARCHITECTURE

Unit 6. Benwell Studios. II-I3 Benwell Road

Unit 6, Benwell Studios, II-I3 Benwell Road London, N7 7BL

Phone: 44(0) 207 28I 235I Email: info@charlestashima.co.uk Website: www.charlestashima.co.uk

