


1 Erskine Mews

2 Erskine Mews

3 Erskine Mews

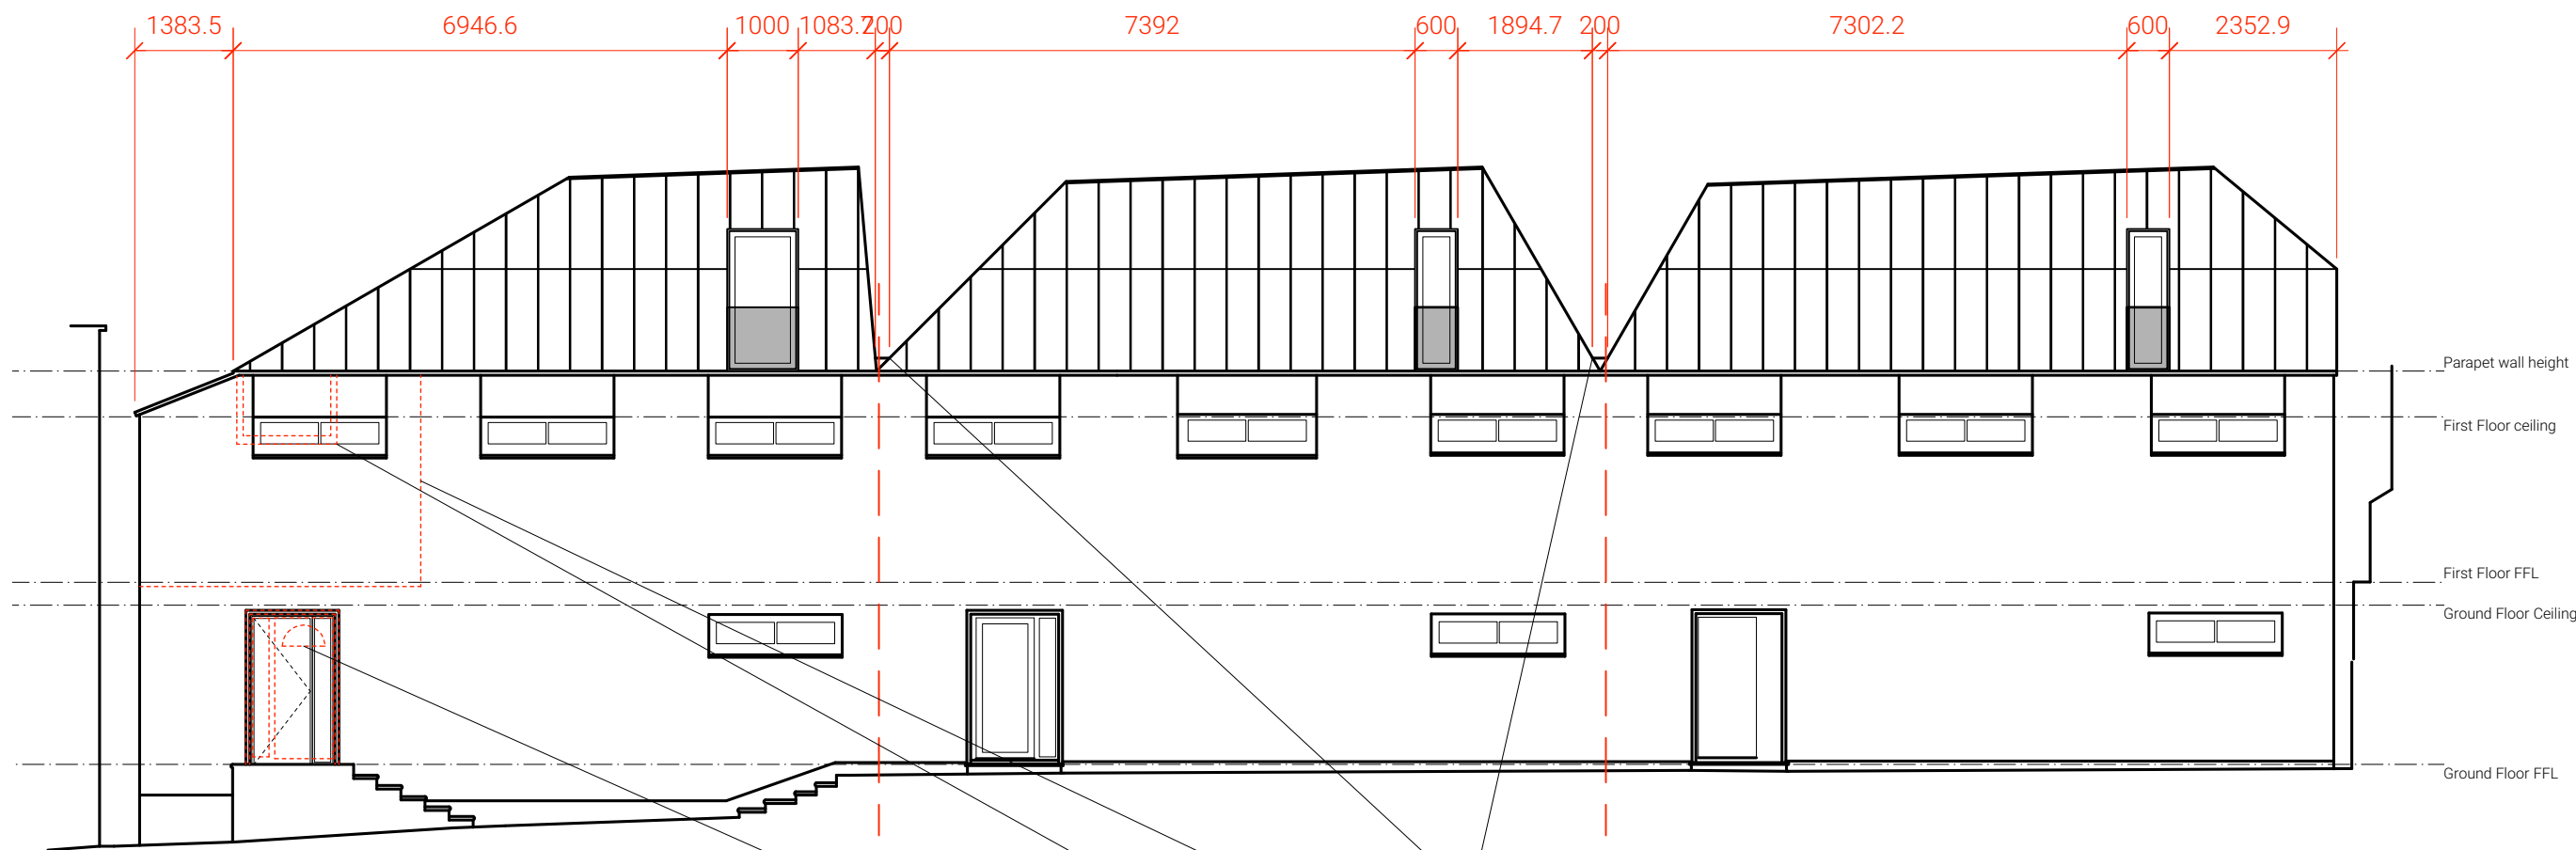

1383.5 6946.6 1000 1083.200 7392 600 1894.7 200 7302.2 600 2352.9

Parapet wall height
 First Floor ceiling
 First Floor FFL
 Ground Floor Ceiling
 Ground Floor FFL

- Valley gutters introduced to allow maintenance access
- Existing timber cladding removed - replaced with brickwork (brick type, mortar + bond) to match adjacent
- Non-original window replaced with metal framed replica of others in the development
- Non-original front door replaced with metal framed glazed door

1 West Elevation as approved in 2022/2230/P
 Scale: 1:100

Studio BAM!
 43 Stuart Road
 London
 SE15 3BE
 www.studio-BAM.com
 info@studio-BAM.com

REV	DATE	DESCRIPTION
A	15/5/24	Drawing label amended

CLIENT	Erskine Mews residents	PROJECT NO	203
PROJECT	Extension/improvements to;	SCALE	
ADDRESS	1, 2 + 3 Erskine Mews	POSTCODE	NW3 3AP
STATUS	DETAILED DESIGN		

DRAWING	WEST ELEVATION PROPOSED - NO. 1, 2 + 3 ERSKINE MEWS	DRG NO	100
		REVISION	A

BAM!