



Information:

All windows are to be repaired utilising the recognised repair care system and utilising wood species Sapele and Accoya.

Fensa Approved Certification and Accoya Approved manufacturer Certification will be required from the sub-contractor.



Rev No | Description | C | I | C | DATE



LONDON HEAD OFFICE  
140-148 ELTHAM HILL  
LONDON, SE8 3DY  
T: 020 8204 1900  
E: [enquiries@bailygarner.co.uk](mailto:enquiries@bailygarner.co.uk)

CLIENT NAME

LB of Camden

PROJECT ADDRESS

Rhyl Primary School  
Rhyl Street, Camden  
NW5 3HB

PROJECT NAME

Rhyl Community Primary School  
Refurbishment Works

DRAWING TITLE

Existing South Elevation

SUITABILITY CODE

Tender

SCALE

1:50 @A1

PROJ NO

35463

AUTHOR

BG

VOLUME

01

LEVEL

-

DOCTYPI

-

ROLE

D

DRW NO

T01

REV

T

STAT

2

REV NO

05/2024

DATE

05/2024





Information:

All windows are to be repaired utilising the recognised repair care system and utilising wood species Sapele and Accoya.

Fensa Approved Certification and Accoya Approved manufacturer Certification will be required from the sub-contractor.



Rev No	Description	C	I	D	DATE
--------	-------------	---	---	---	------



LONDON HEAD OFFICE  
140-148 ELTHAM HILL  
LONDON, SE8 3DY  
T: 020 8204 1900  
E: [info@bailygarner.co.uk](mailto:info@bailygarner.co.uk)

CLIENT NAME

LB of Camden

PROJECT ADDRESS

Rhyl Primary School  
Rhyl Street, Camden  
NW5 3HB

PROJECT NAME

Rhyl Community Primary School  
Refurbishment Works

DRAWING TITLE


Proposed South Elevation

SUITABILITY CODE

Tender

SCALE	DRAWN	CHECKED	APPROVED	DATE
1:50 @A1	EA	JF	RT	05/2024
PROJ NO	AUTHOR	VOLUME	LEVEL	DOCTYPI
35463	BG	01	-	-
			D	T02
			T	
				2




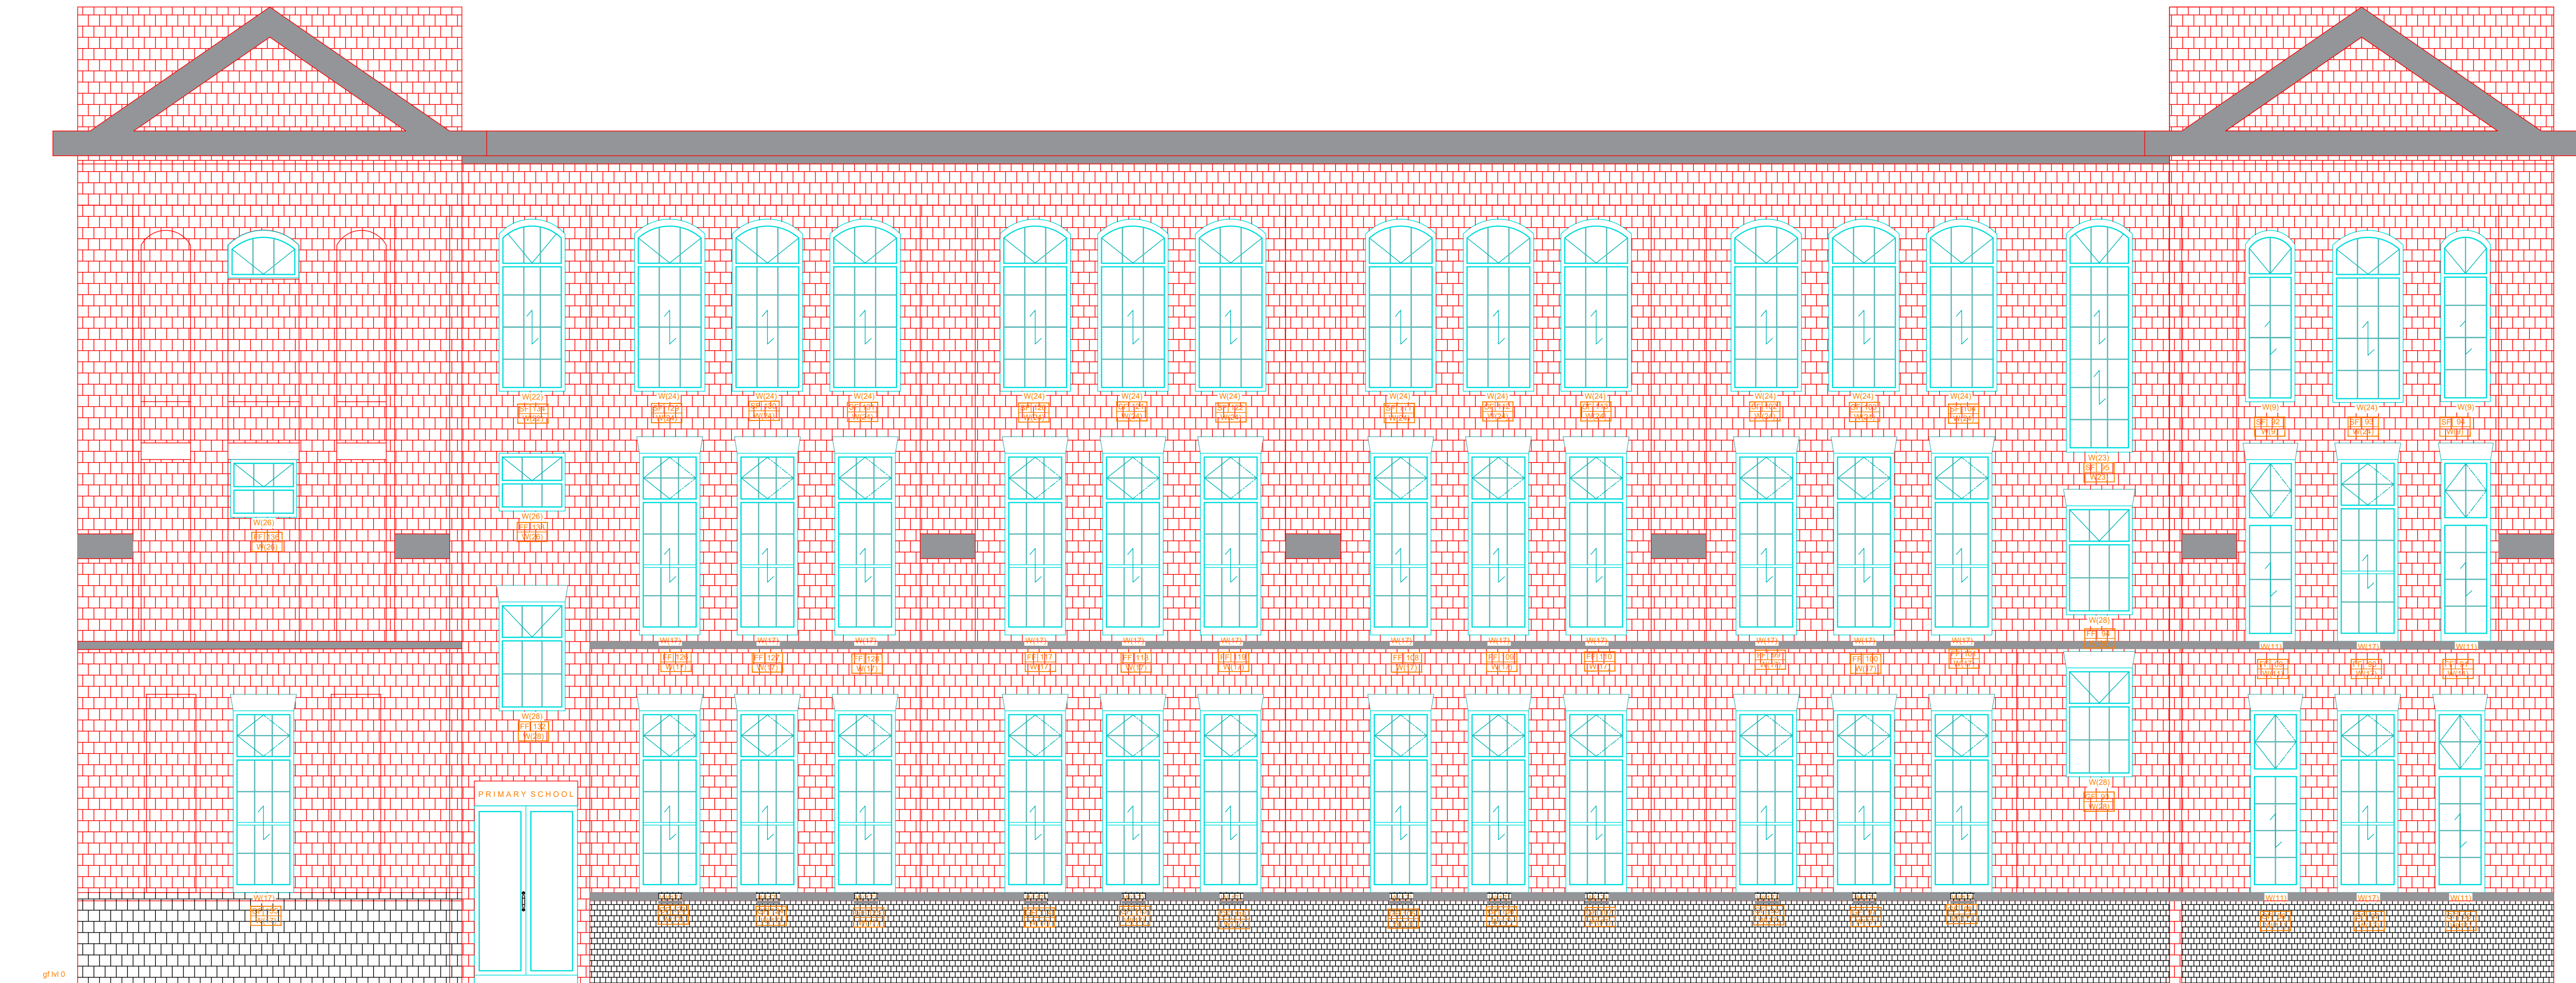

Information:

All windows are to be repaired utilising the recognised repair care system and utilising wood species Sapele and Accoya.

Fensa Approved Certification and Accoya Approved manufacturer Certification will be required from the sub-contractor.

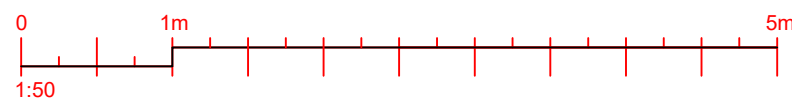

Rev No	Description	Disc	Date
--------	-------------	------	------



LONDON HEAD OFFICE  
140-148 ELTHAM HILL  
LONDON, SE8 3DY  
T: 020 8204 1900  
E: [info@bailygarner.co.uk](mailto:info@bailygarner.co.uk)  
CLIENT NAME  
LB of Camden

PROJECT ADDRESS  
Rhyl Primary School  
Rhyl Street, Camden  
NW5 3HB

PROJECT NAME  
Rhyl Community Primary School  
Refurbishment Works


DRAWING TITLE  
Existing North Window Elevation

SUITABILITY CODE											
Tender											
SCALE	DRAWN	CHECKED	APPROVED	DATE							
1:50 @A1	EA	JF	RT	05/2024							
PROJ NO	AUTHOR	VOLUME	LEVEL	DOCTY	ROLE	DRW NO	REV	STAT	REV	NO	
35463	BG	01	-	-	D	T03	T			2	






## East

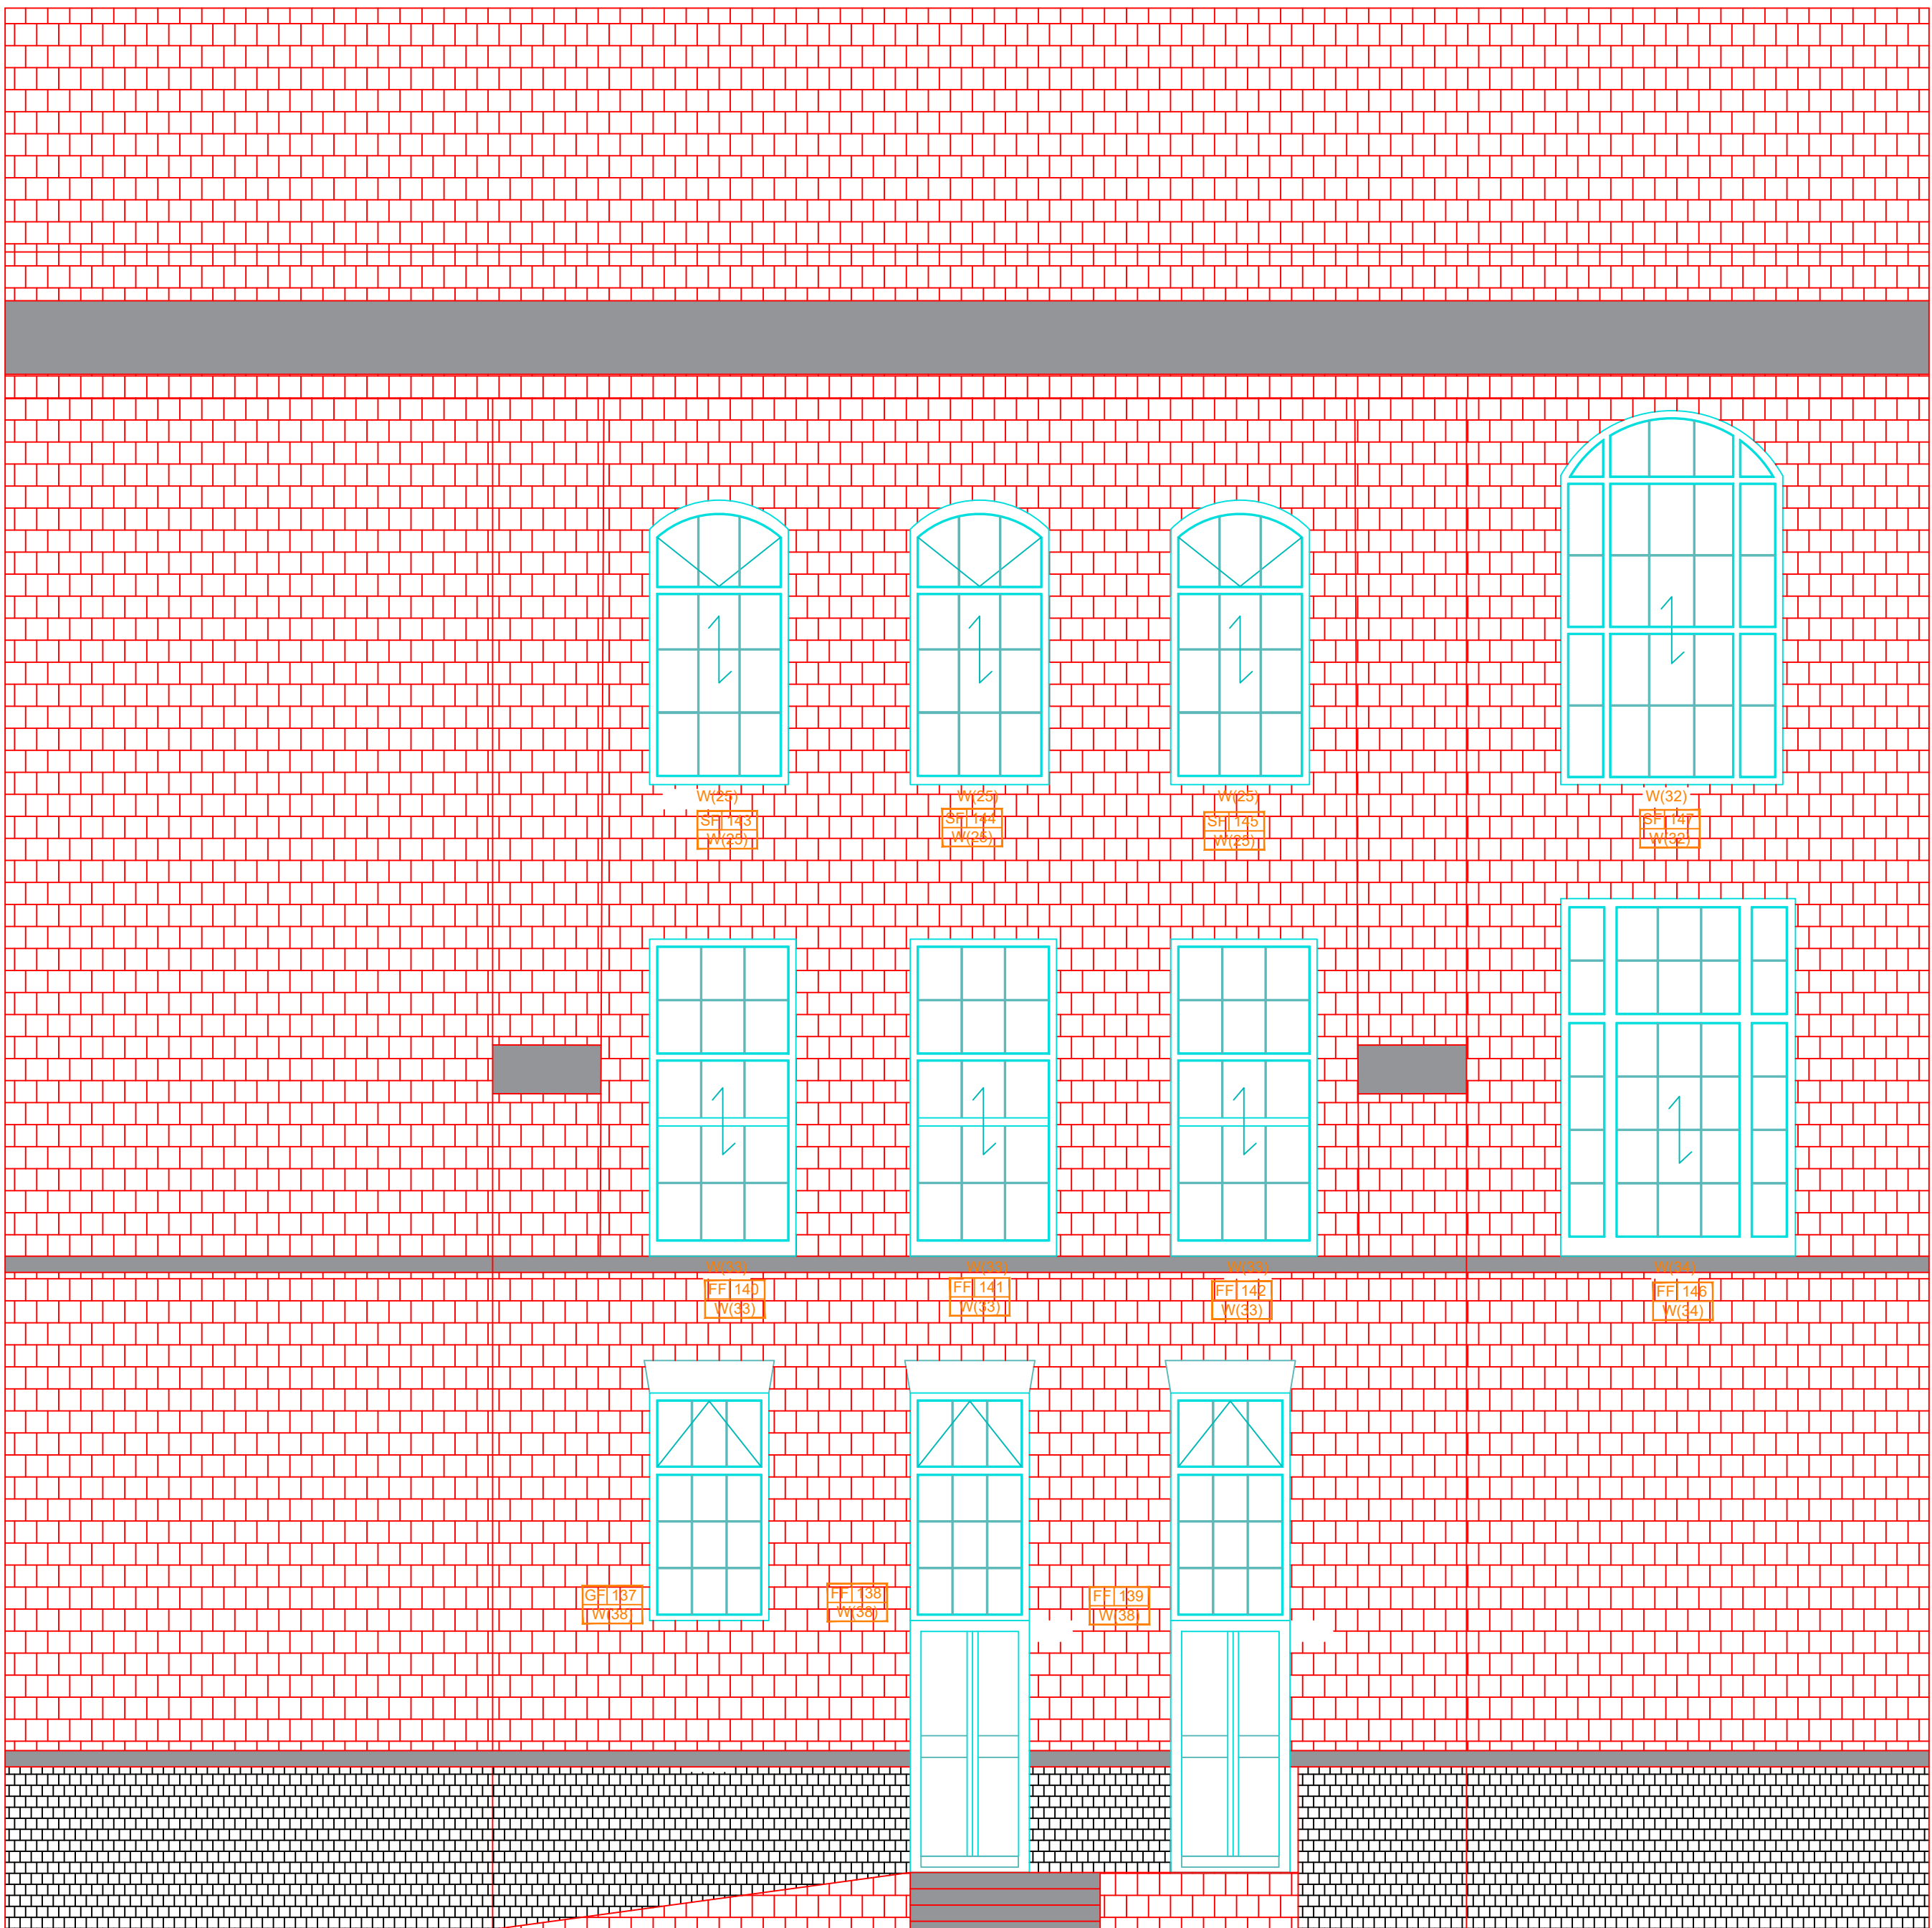

# West

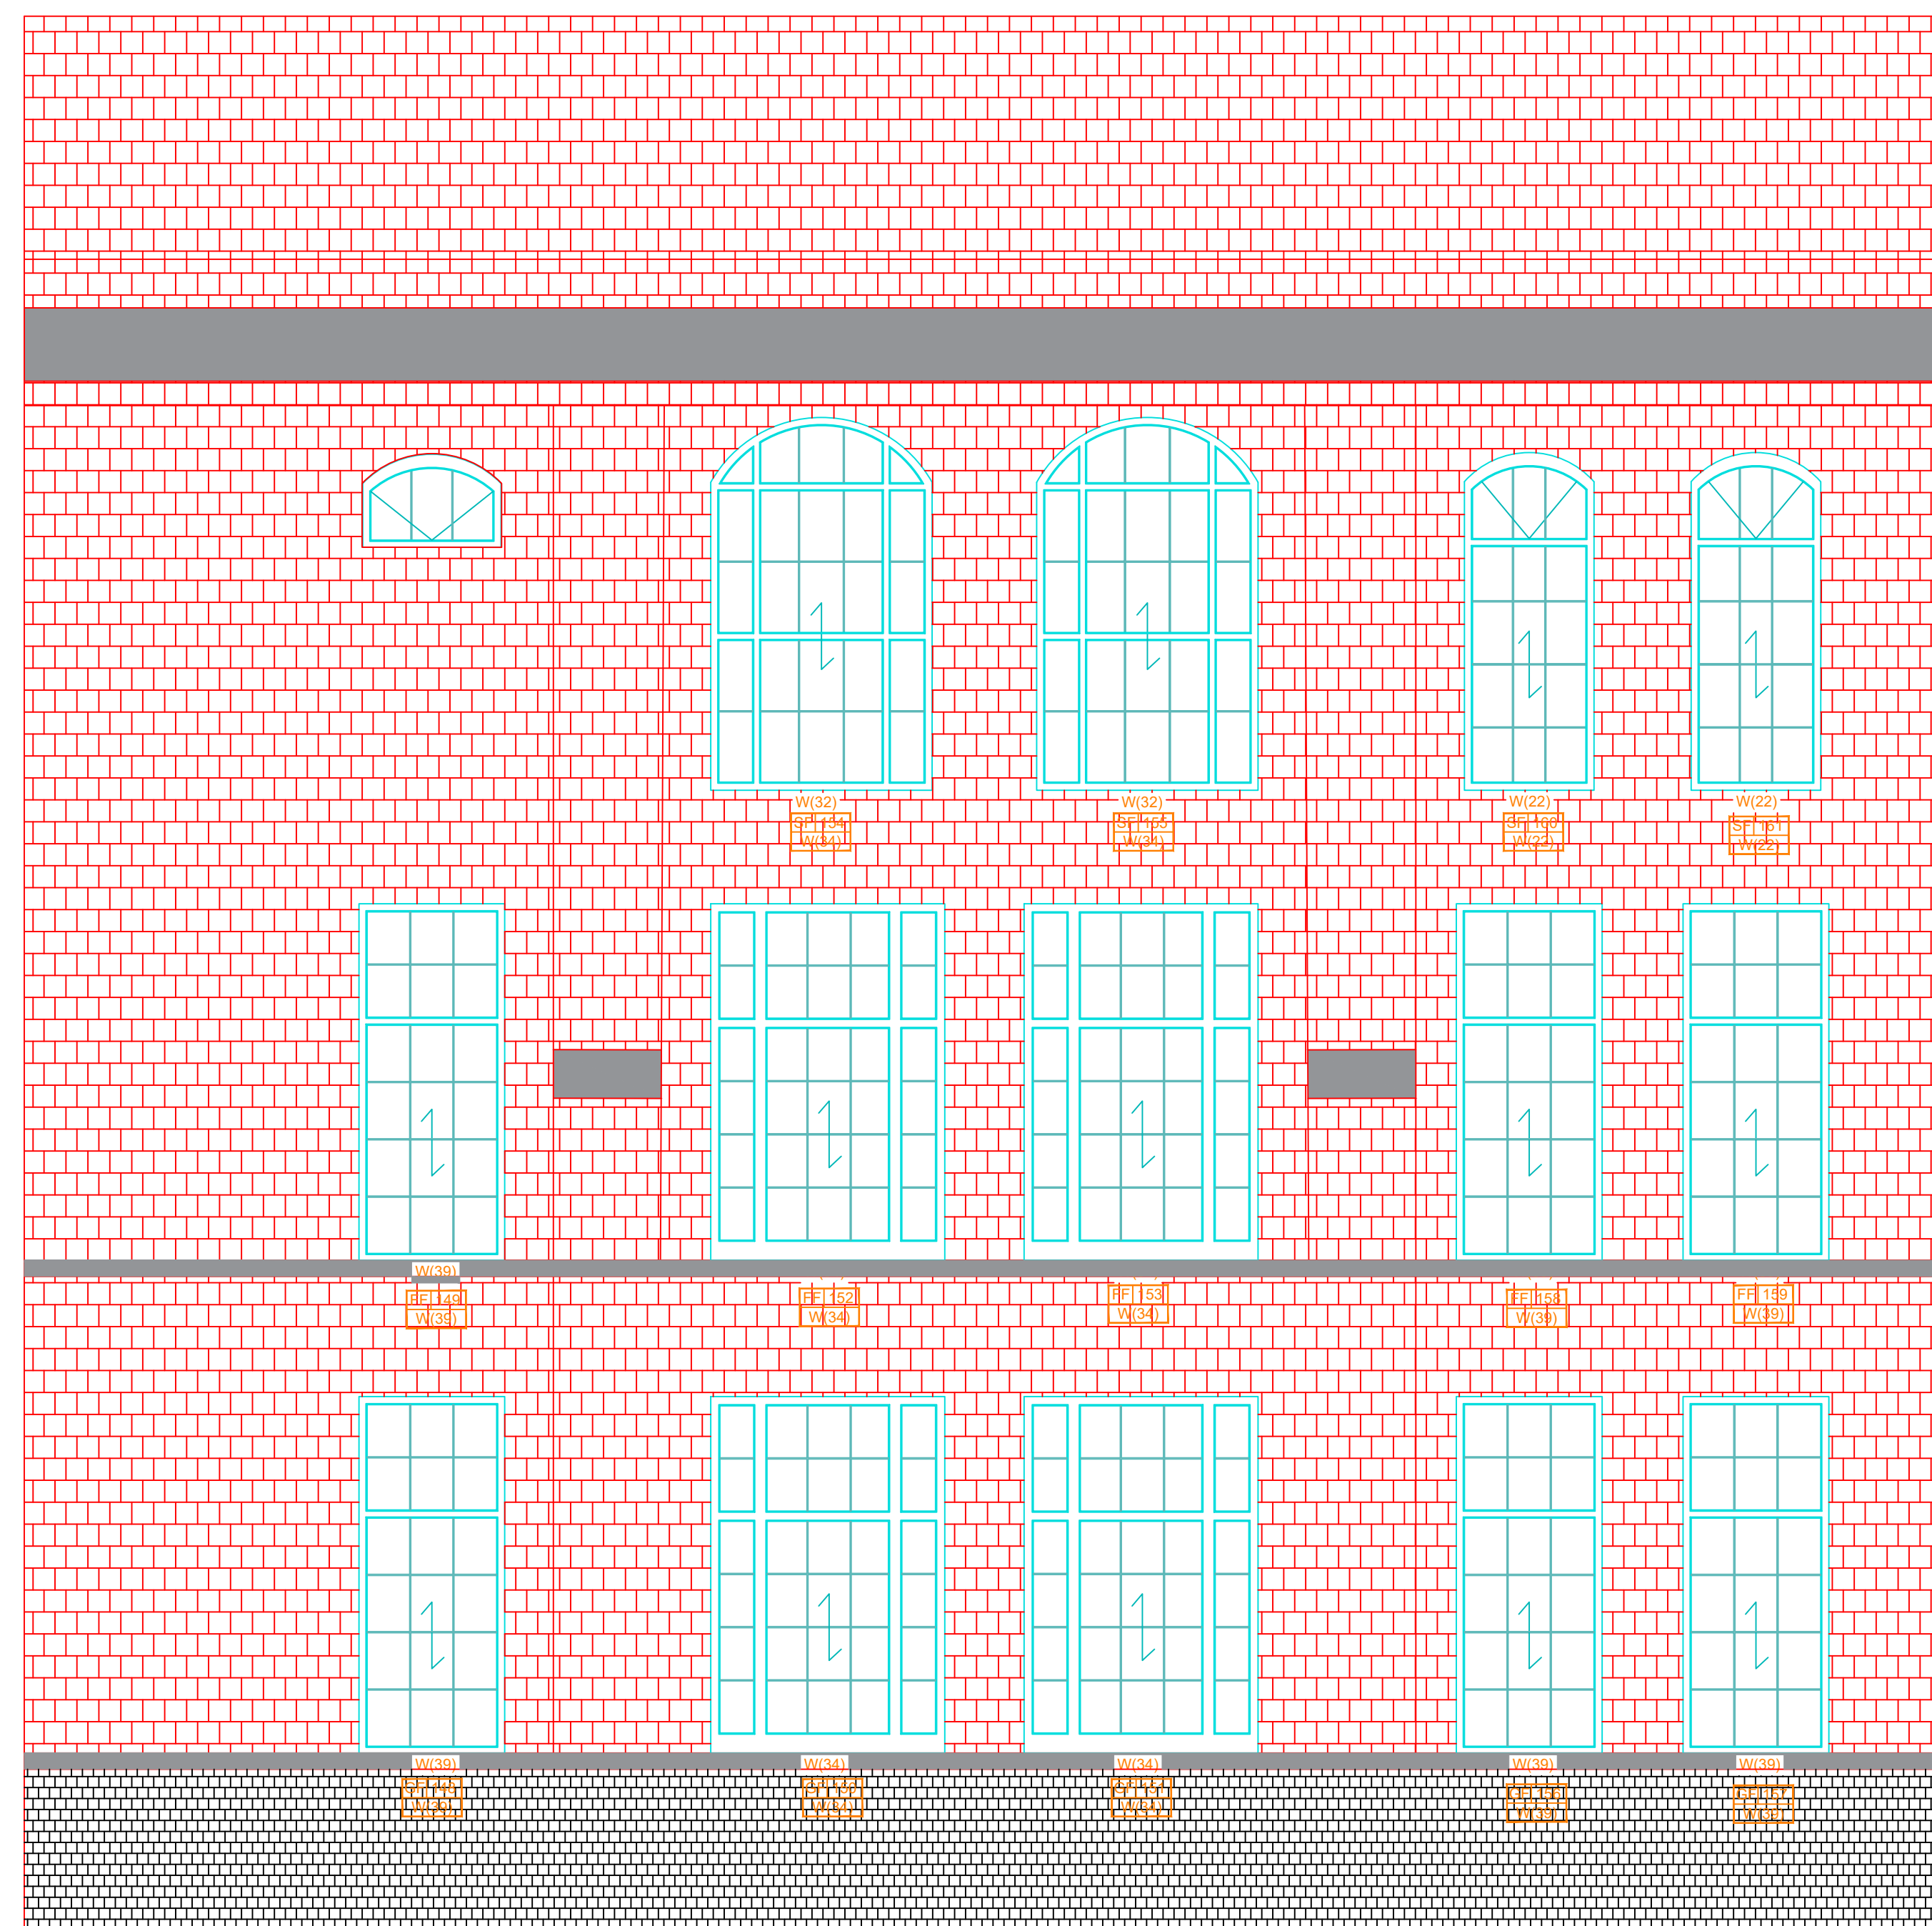




SCALE		DRAWN		CHECKED		APPROVED		DATE	
1:50 @A1		EA		JF		RT		05/2024	
PROJ NO	AUTHOR	VOLUME	LEVEL	DOCTYP	ROLE	DRW NO	REV STAT	REV N	
35463	BG	01	-	-	D	T06	T	2	

The contractor is responsible to ensure that no products are to be utilised that do not comply with relevant British and/or European Standards and/or Codes of Practice, COSHH Regulations, Construction Regulations, or which are known or suspected at the time of product selection and/or construction to be deleterious to health and safety or to the durability of the work or not in accordance with good building practices.

The contractor is responsible for checking dimensions, tolerances, levels and references. This drawing/model is to be read in conjunction with all relevant Other Project Team Members' or specialists' drawings/models/any Federated Model. Any discrepancy is to be notified to Baily Garner LLP and is to be rectified before proceeding with the works on site or shop drawings. Where an item is covered by drawings to different scales, the larger scale drawing is to be worked to.


Any rights (including copyright) in this drawing/model and any proprietary work contained therein belong to Baily Garner LLP and may only be used in accordance with the licence granted to the Employer and with attribution to Baily Garner LLP.

The drawing to be read in conjunction with: Document Suitability Codes page or at [www.bailygarner.co.uk/disclaimer/](http://www.bailygarner.co.uk/disclaimer/)

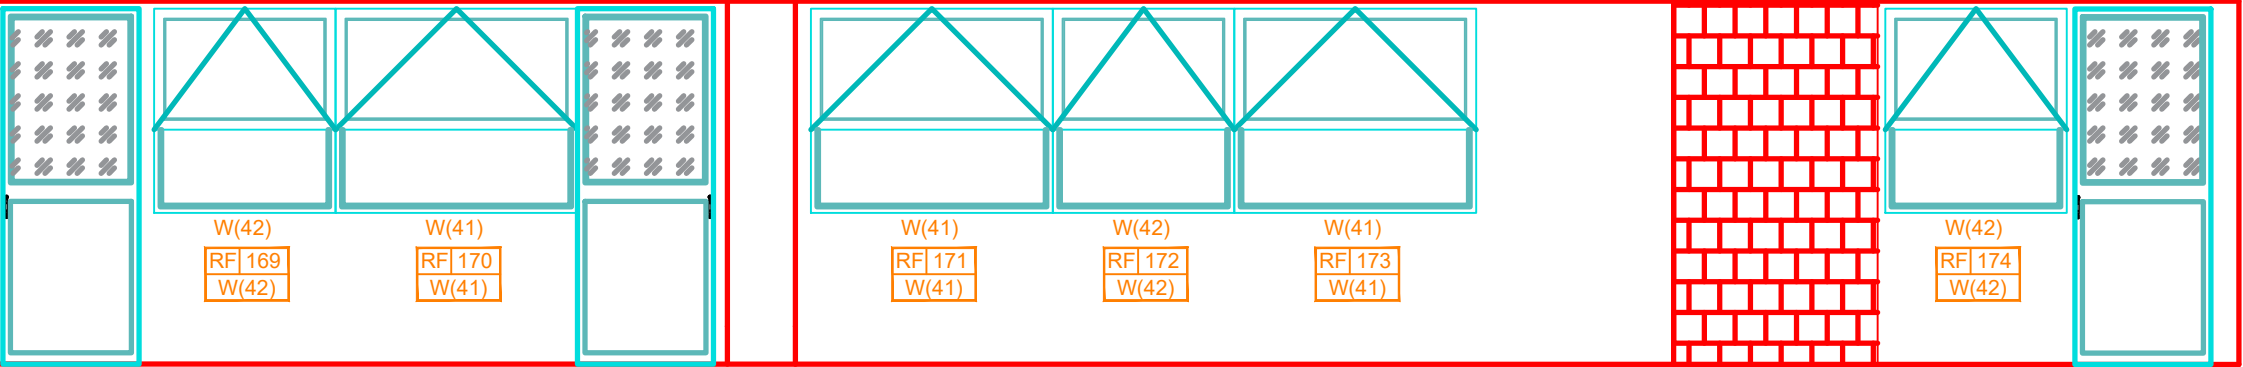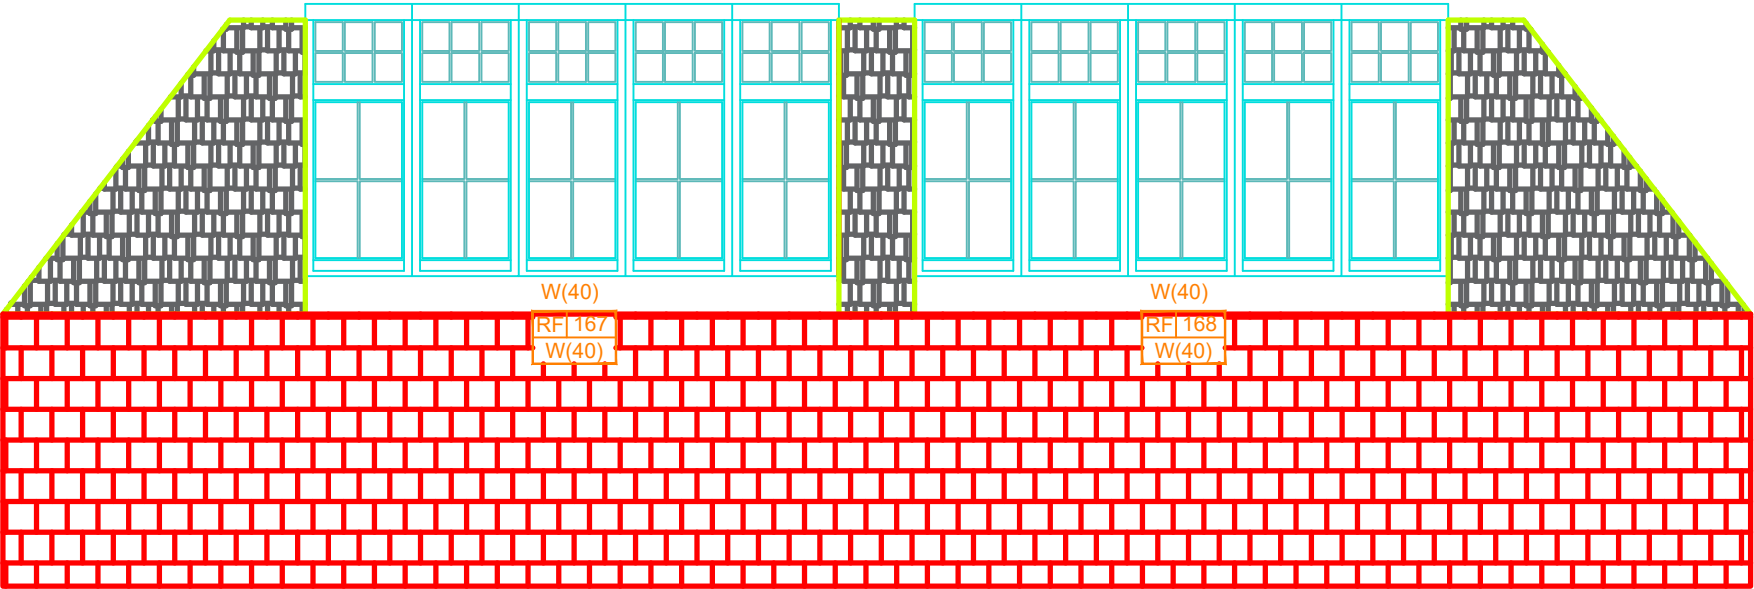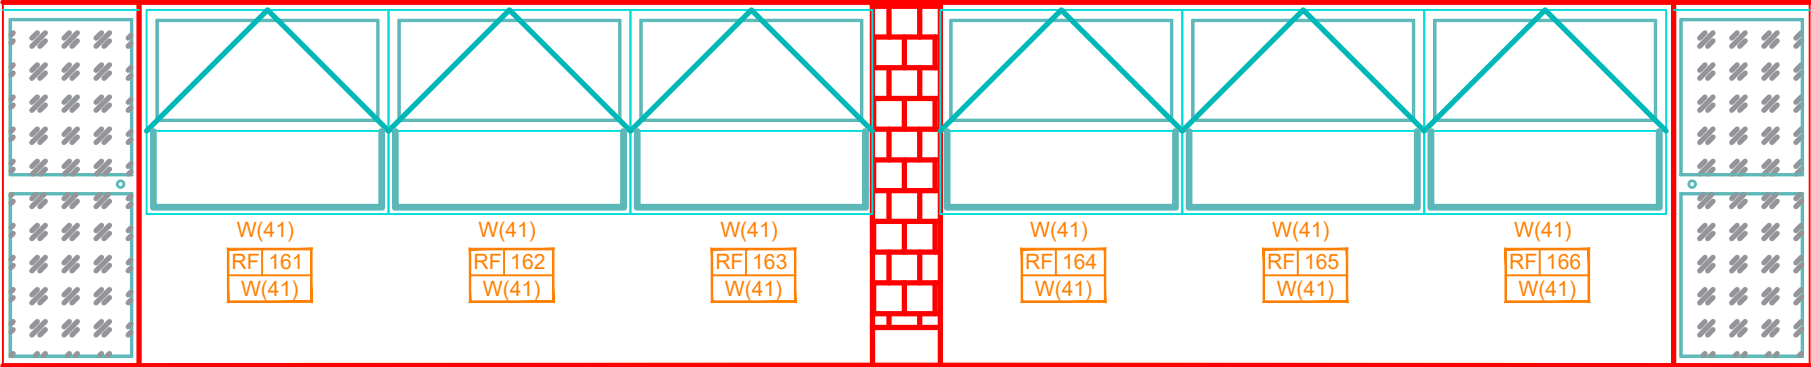

# Rhyl Primary School Fire Improvement

## Roof Level

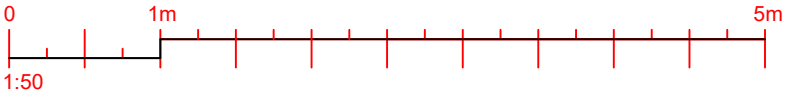

CLIENT NAME LB of Camden				PROJECT NAME Rhyl Community Primary School Refurbishment Works			
PROJECT ADDRESS Rhyl Primary School Rhyl Street, Camden NW5 3HB				DRAWING TITLE Existing Window Elevations - Roof Level			
SCALE 1:50 @A3				DATE 05/2024			
FIG. NO.	AUTHOR	VOLUME	LEVEL	DOCTYP	ROLE	DRW. NO.	REV. STAT.
35463	BG	01	RL	----	D	T07	T
				REV. NO.			
				04			

**BAILY  
GARNER**

LONDON HEAD OFFICE  
146-148 ELTHAM HILL  
LONDON SE9 5DY  
t. 020 8294 1000  
e. [general@bailygarner.co.uk](mailto:general@bailygarner.co.uk)






The contractor is responsible to ensure that no products are to be utilised that do not comply with relevant British and/or European Standards and/or Codes of Practice, COSHH Regulations, Construction Regulations, or which are known or suspected at the time of product selection and/or construction to be deleterious to health and safety or to the durability of the work or not in accordance with good building practices.

The contractor is responsible for checking dimensions, tolerances, levels and references. This drawing/model is to be read in conjunction with all relevant Other Project Team Members' or specialists' drawings/models/any Federated Model. Any discrepancy is to be notified to Baily Garner LLP and is to be rectified before proceeding with the works on site or shop drawings. Where an item is covered by drawings to different scales, the larger scale drawing is to be worked to.

Any rights (including copyright) in this drawing/model and any proprietary work contained therein belong to Baily Garner LLP and may only be used in accordance with the licence granted to the Employer and with attribution to Baily Garner LLP.

The drawing to be read in conjunction with: Document Suitability Codes page or at [www.bailygarner.co.uk/disclaimer/](http://www.bailygarner.co.uk/disclaimer/)

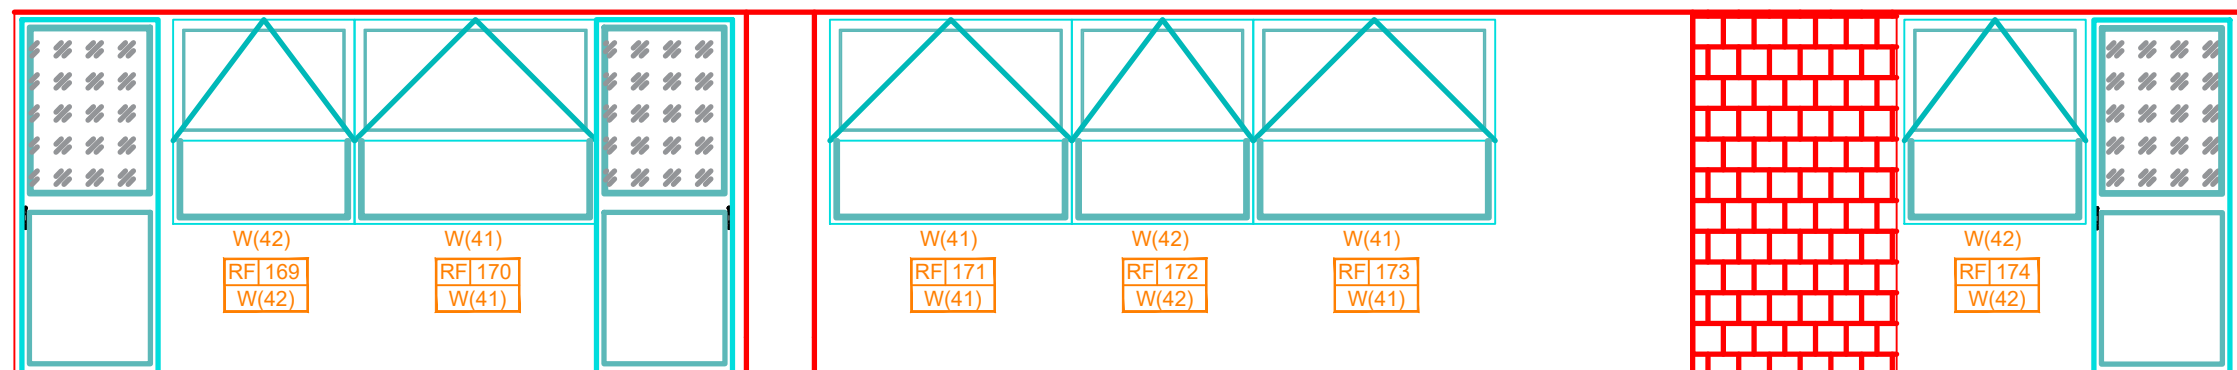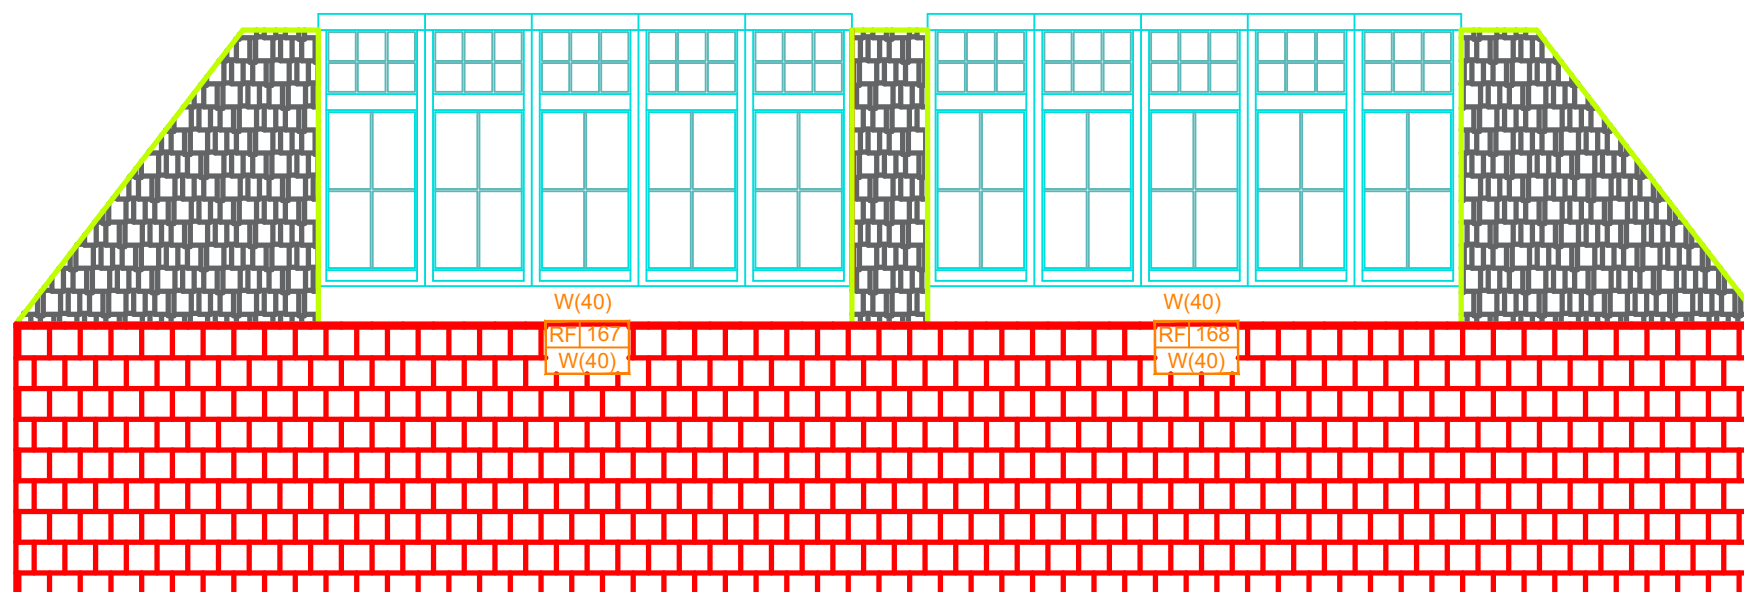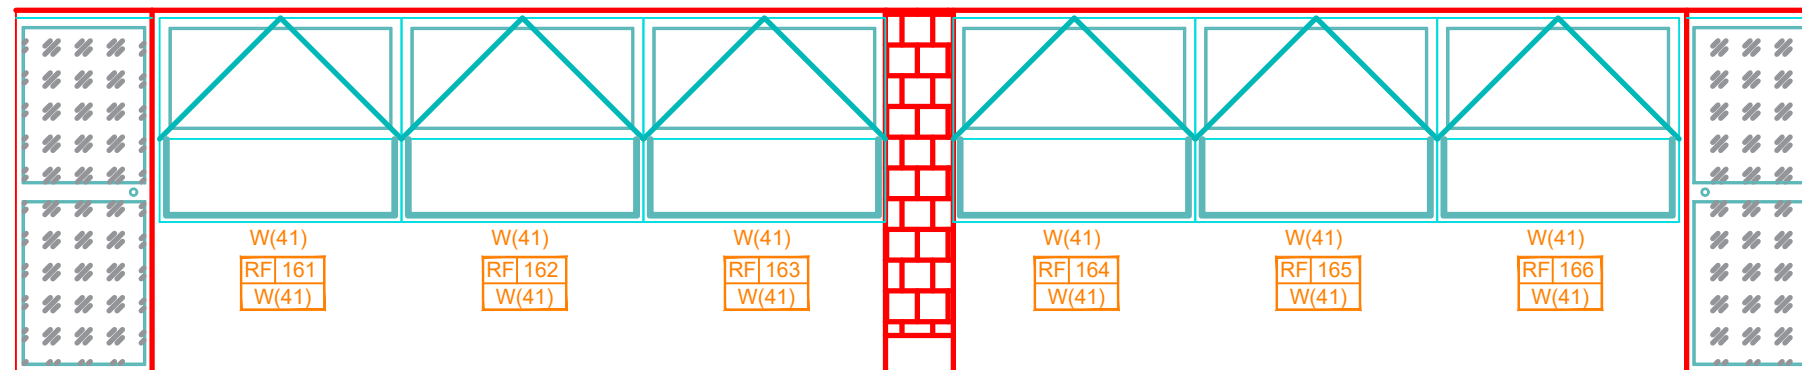

# Rhyl Primary School Fire Improvement

## Roof Level



CLIENT NAME LB of Camden		PROJECT NAME Rhyl Community Primary School Refurbishment Works	
PROJECT ADDRESS Rhyl Primary School Rhyl Street, Camden NW5 3HB		DRAWING TITLE Proposed Window Elevations - Roof Level SUITABILITY CODE Tender	
SCALE 1:50 @A3	DRAWN EA	APPROVED JF	APPROVED RT
DATE 05/2024	FIG. NO. 35463	AUTHOR BG	VOLUME 01
LEVEL RL	DOCTYP ----	ROLE D	DRW NO T08
REV STAT T	REV NO 04		



LONDON HEAD OFFICE  
146-148 ELTHAM HILL  
LONDON SE9 5DY  
t. 020 8294 1000  
e. [general@bailygarner.co.uk](mailto:general@bailygarner.co.uk)




The contractor is responsible to ensure that no products are to be utilised that do not comply with relevant British and/or European Standards and/or Codes of Practice, COSHH Regulations, Construction Regulations, or which are known or suspected at the time of product selection and/or construction to be deleterious to health and safety or to the durability of the work or not in accordance with good building practices.

The contractor is responsible for checking dimensions, tolerances, levels and references. This drawing/model is to be read in conjunction with all relevant Other Project Team Members' or specialists' drawings/models/any Federated Model. Any discrepancy is to be notified to Baily Garner LLP and is to be rectified before proceeding with the works on site or shop drawings. Where an item is covered by drawings to different scales, the larger scale drawing is to be worked to.

Any rights (including copyright) in this drawing/model and any proprietary work contained therein belong to Baily Garner LLP and may only be used in accordance with the licence granted to the Employer and with attribution to Baily Garner LLP.

The drawing to be read in conjunction with: Document Suitability Codes page or at [www.bailygarner.co.uk/disclaimer/](http://www.bailygarner.co.uk/disclaimer/)

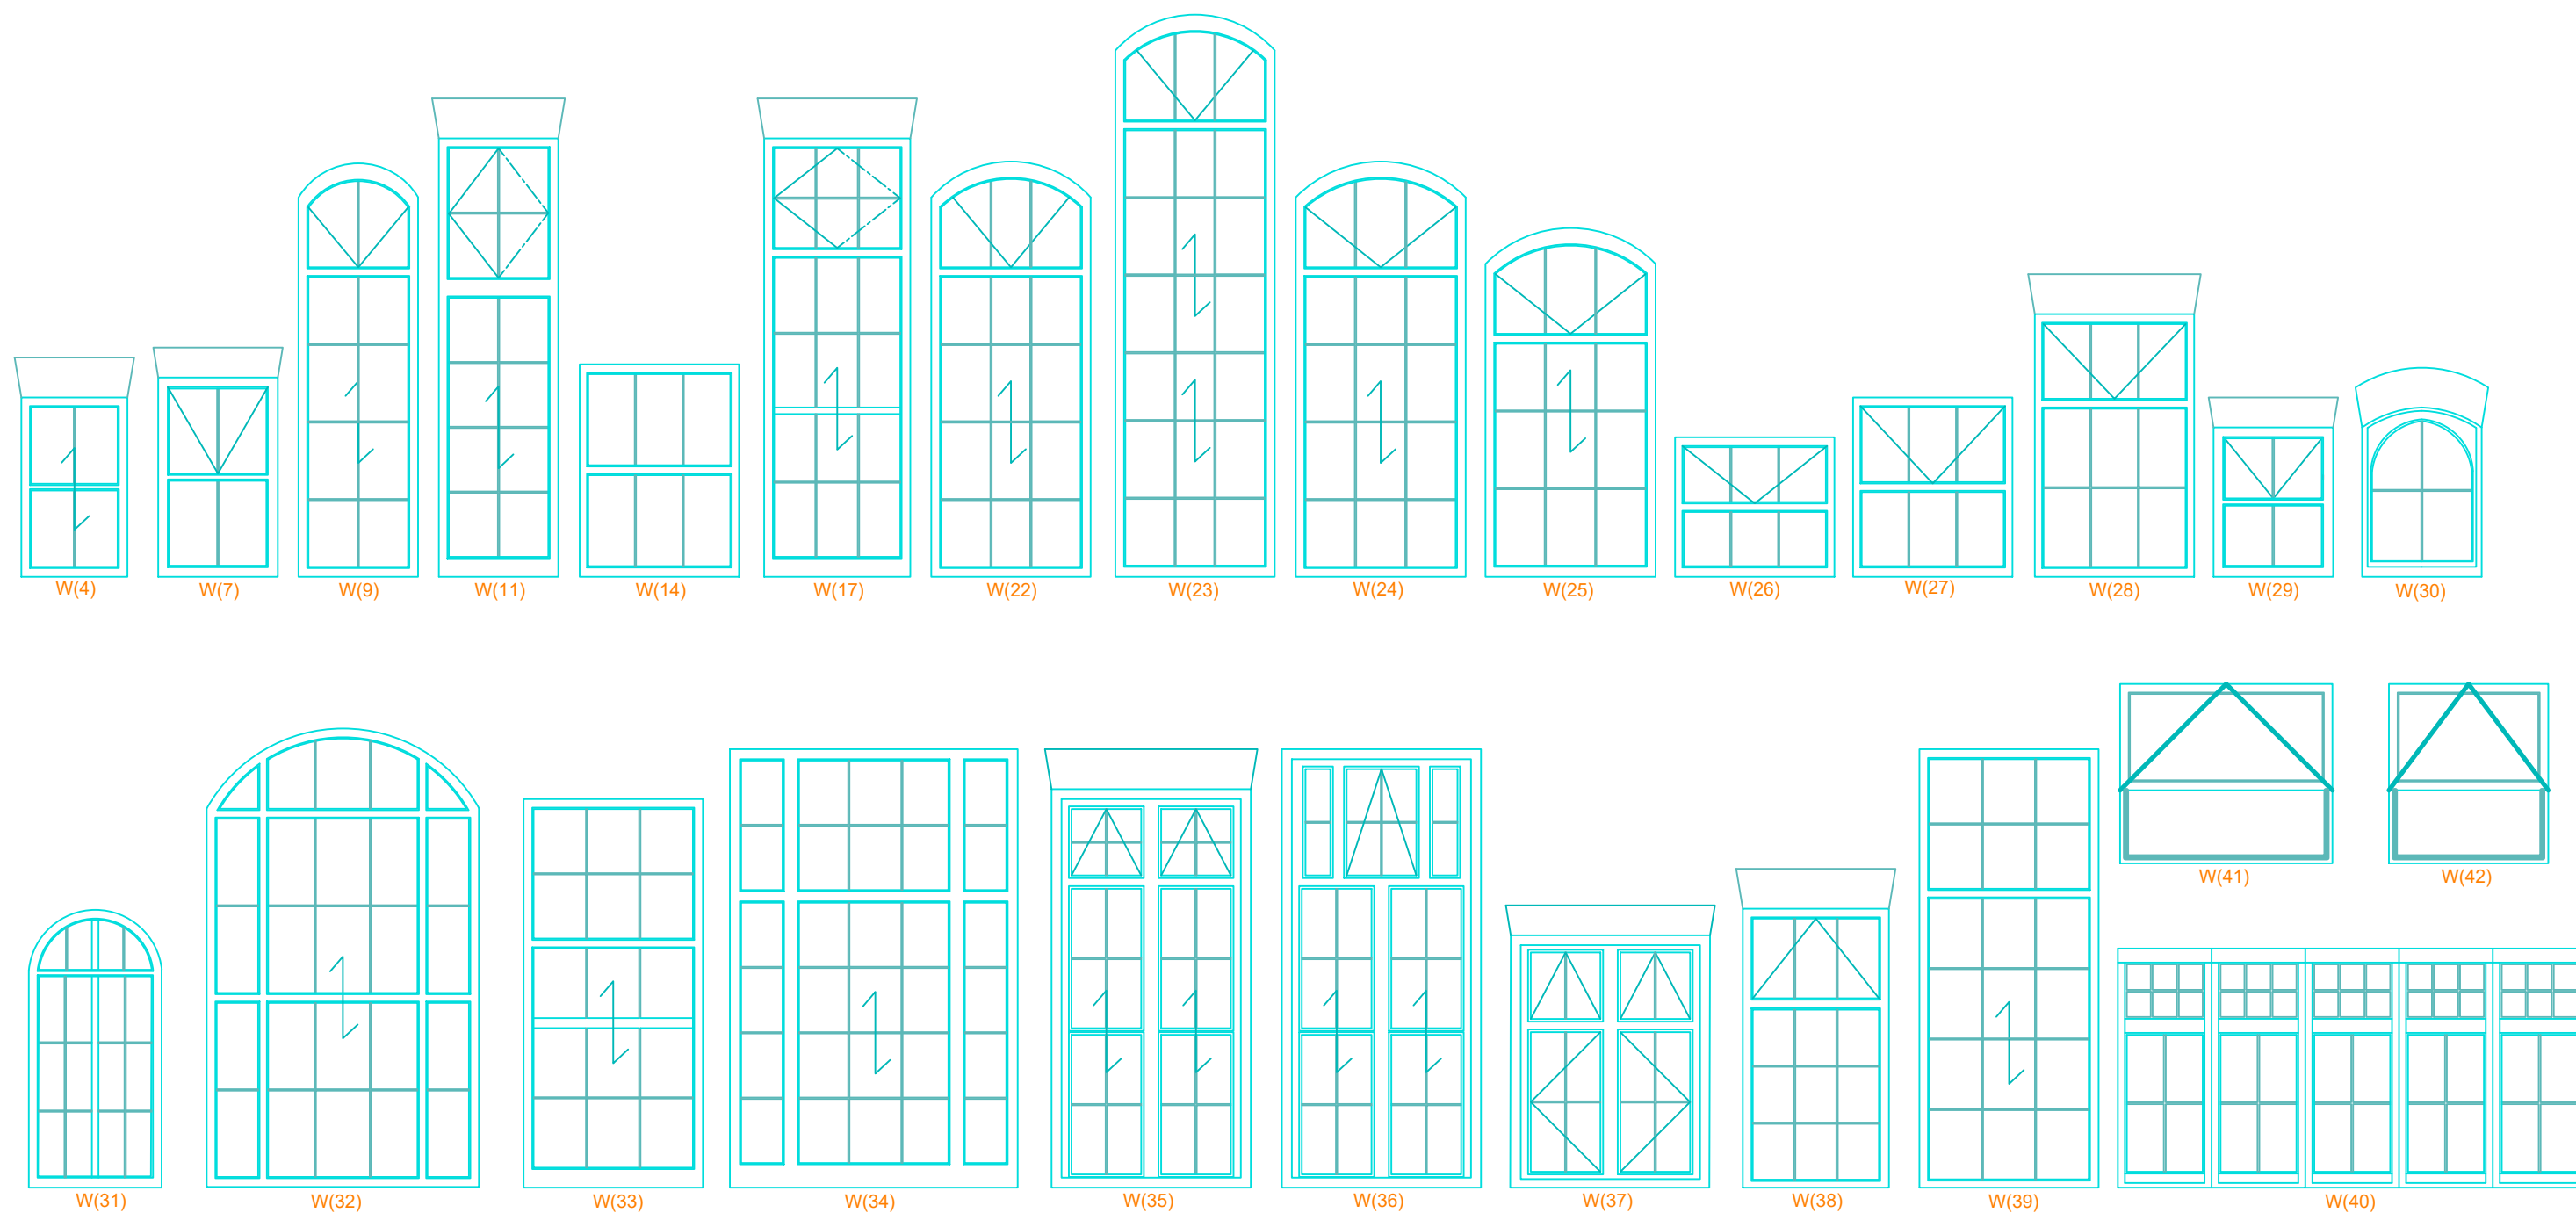

# Rhyl Community Primary School

## Window Schedule



CLIENT NAME LB of Camden		PROJECT NAME Rhyl Community Primary School Refurbishment Works			
PROJECT ADDRESS Rhyl Primary School Rhyl Street, Camden NW5 3HB		DRAWING TITLE Window Schedule			
		SUITABILITY CODE Tender			
SCALE 1:50 @A3	DRAWN EA	APPROVED JF	APPROVED CW	DATE 05/2024	
FIG NO 35463	AUTHOR BG	VOLUME 01	LEVEL ----	DOCTYP ----	ROLE D
				DRW NO T09	REV STAT T
					REV NO 01



LONDON HEAD OFFICE  
146-148 ELTHAM HILL  
LONDON SE9 5DY  
T 020 8294 1000  
e. [general@bailygarner.co.uk](mailto:general@bailygarner.co.uk)