


Key:  
 - - - Site boundary

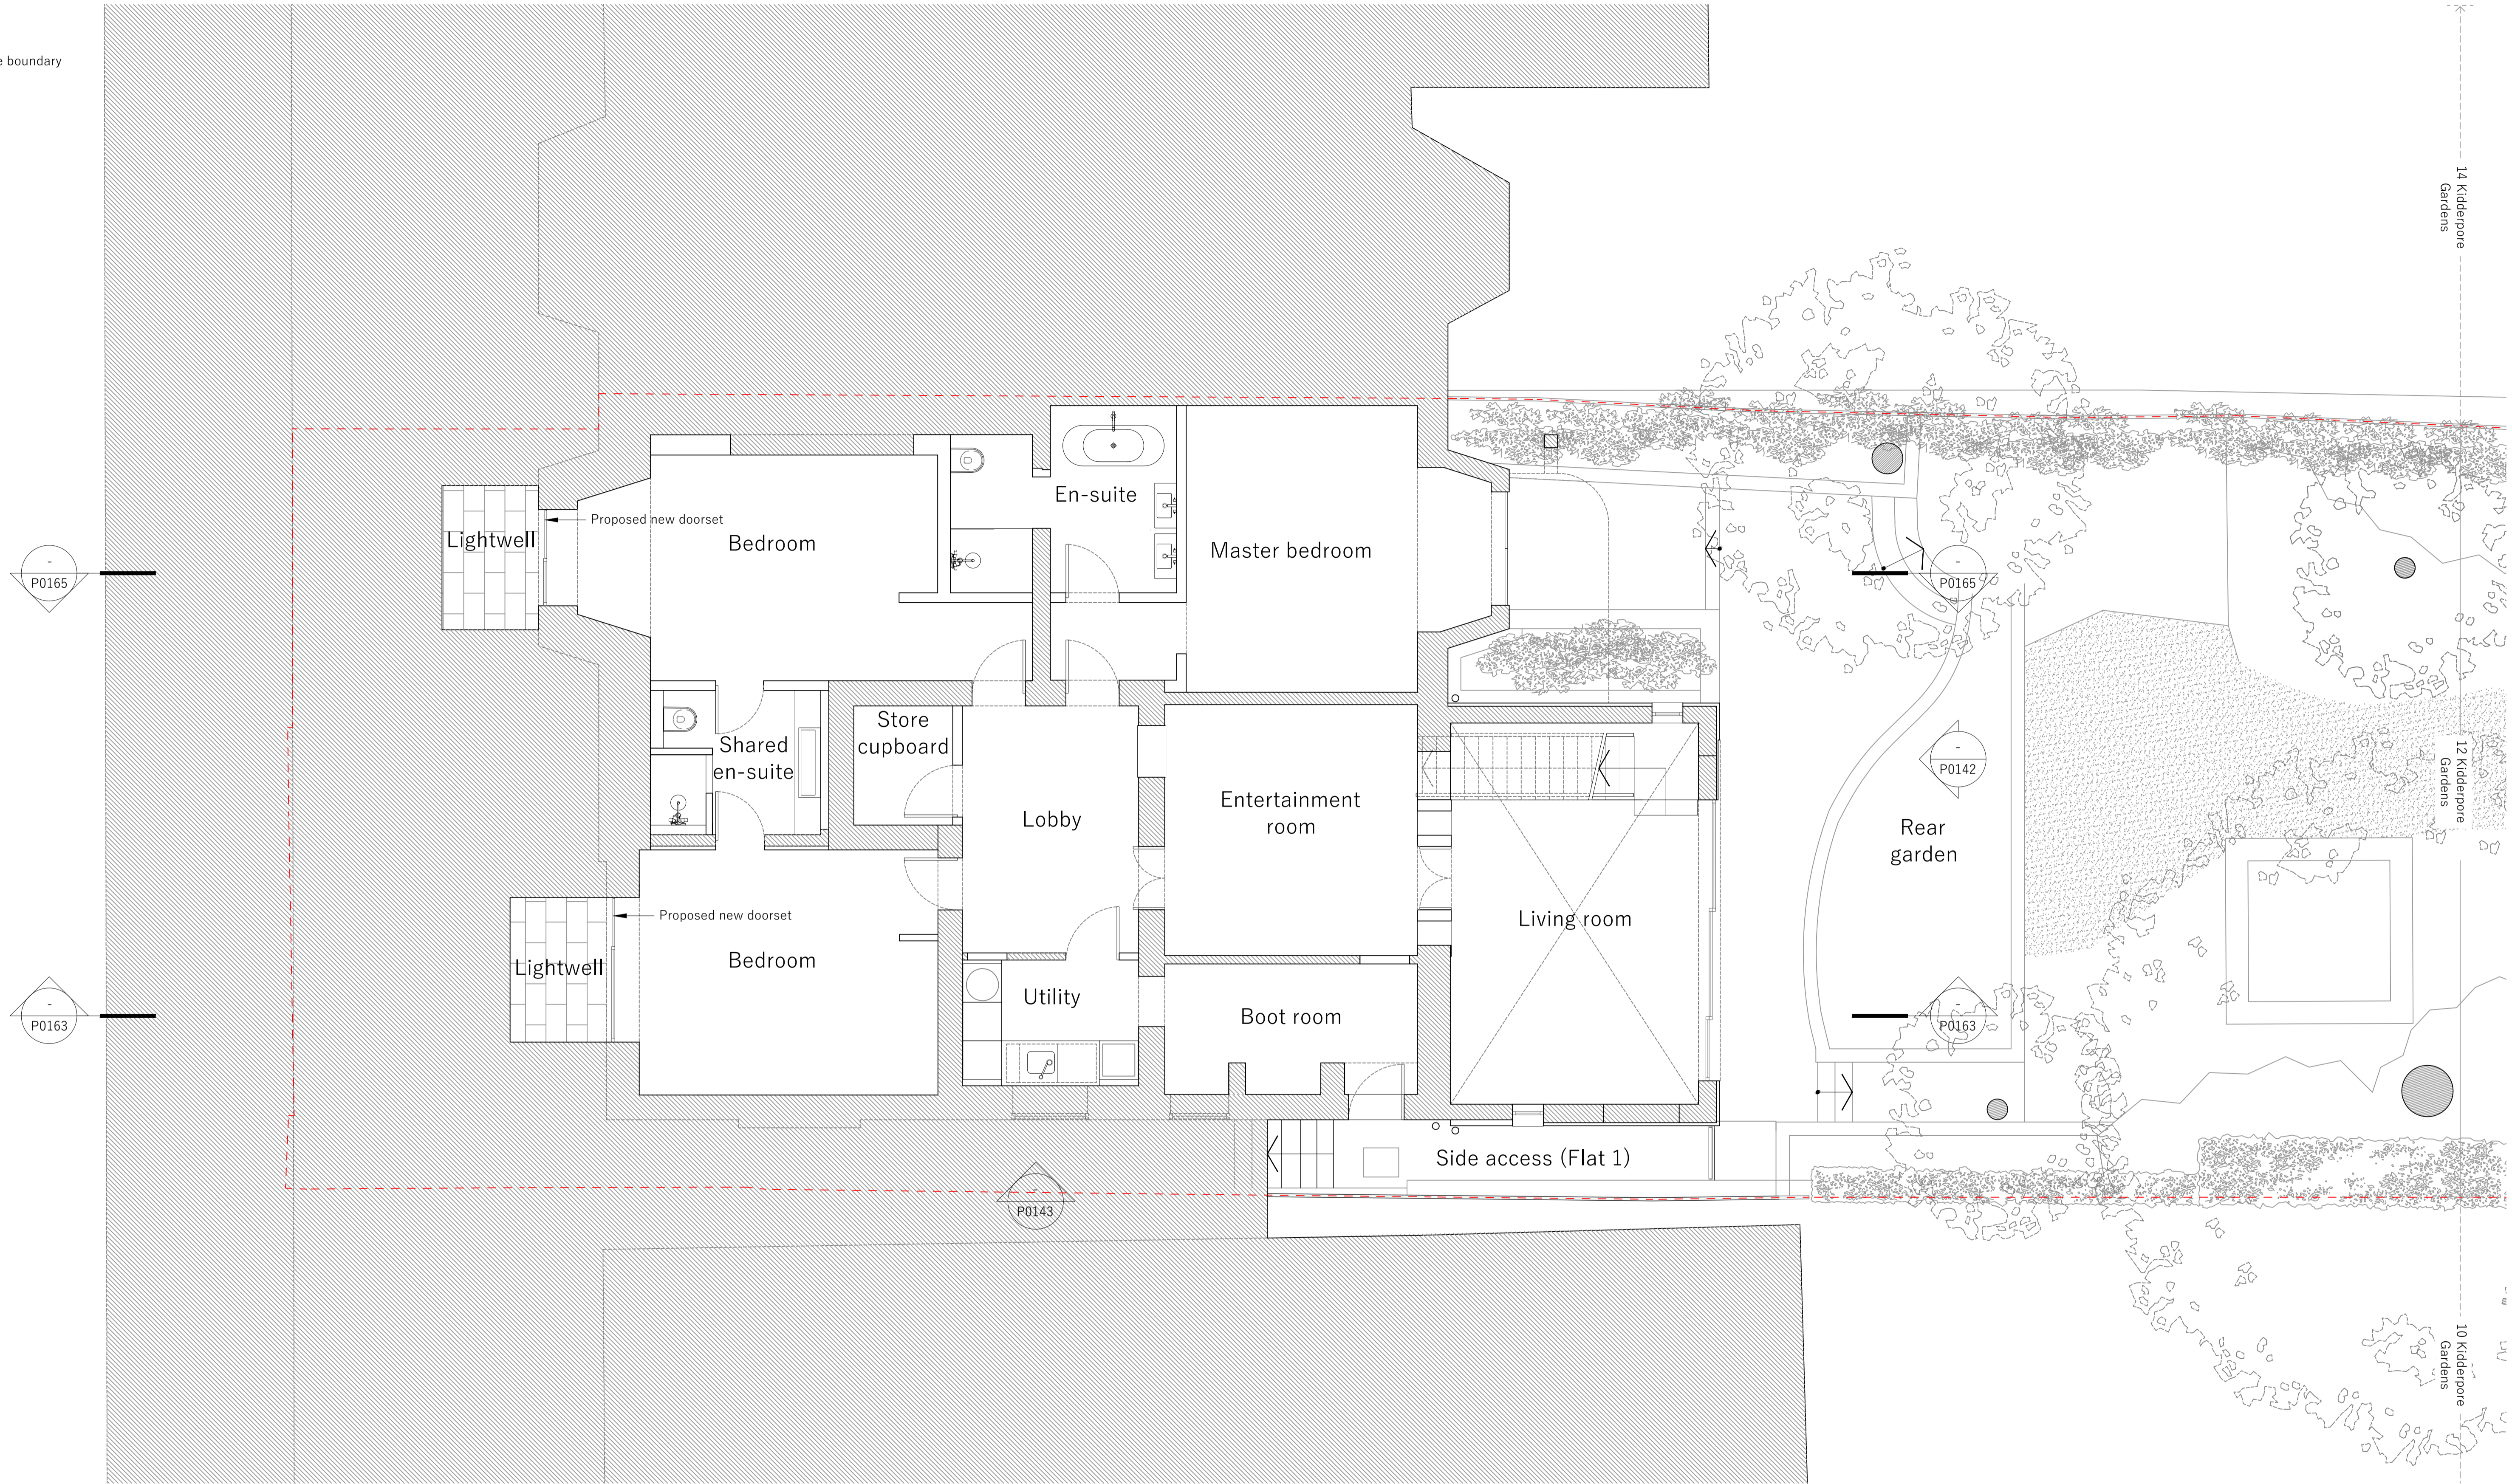


0.0m 2.5m 5.0m

Notes

The contractor to confirm all dimensions, levels and gradients on site before and during the works and in removing existing & installing new structure, fittings, finishes and appliances. Do not scale off this drawing, work from given dimensions only. Any discrepancies between contract documents and existing building must be reported to the architect immediately. All works, appliances, fittings and finishes to be installed to Building Regulations, manufacturer's recommendations, water byelaws and British Standards.

This drawing is the property of Manea Kella Ltd. No disclosure of copy or it may be made without the written permission of Manea Kella Ltd.

Key plan

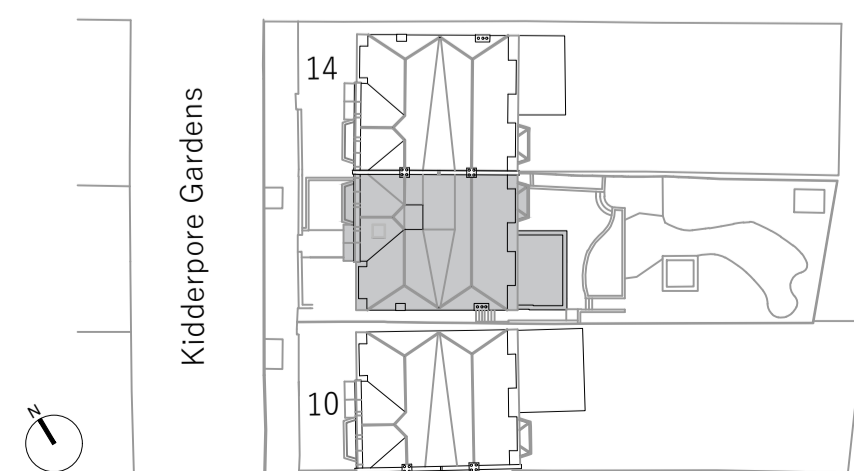

Rev	Date	By	Revision
/	14.05.24	TB	first issue, ISSUED FOR INFORMATION

Project  
**Flat 1, 12 Kidderpore Gardens**  
 London, NW3 7SR

Architect  
**Manea Kella**  
 39-41 Lonsdale Road, London, NW6 6RA

Drawing by  
**TB** Date  
**07.23**

Drawing title  
**Proposed lower ground floor plan**

Drawing number  
**026-MK-P0121** Revision number  
 -

Scale at A1  
**1:50** Scale at A3  
**1:100**