

EXTERNAL FINISHES

- 1

Buff Brick
- 2

White Render Ornamentation
- 3

White Render
- 4

Clear Single Glazing
- 5

White Painted Timber Sash Window Frame
- 6

Black Timber Panel Door
- 7

Grey Lead Fascia
- 8

Black Metal Rain-water Pipe
- 9

Terracota Chimney Flue
- 10

Brown Roof Tiles
- 11

Black Metal Gutter
- 12

Black Metal Modular Skylight Window with Clear Double Glazing Panel
- 13

Grey Slate Roof Tiles
- 14

Clear Double Glazing
- 15

Black PVC Boiler Flue
- 16

Black Felt Roof
- 17

Sandstone Flat Coping
- 18

Brown Timber Decking
- 19

Grey Concrete Planter
- 20

Black Cast Iron Railing
- 21

Sandstone Cornice Feature
- 50

Stair Lift with Tip-up Seat

WILMOT PLACE

P01 Issued For Planning	19.04.24
SK01 Issued For Information	10.11.23
Rev	Date



Architecture & Interiors
10 Fitzroy Square, Fitzrovia, London, W1T 5HP
T020 8014 8130
www.aga-associates.com


Client
Ernesto Palanco

Project
Flat 3, 9 Wilmot Place, Camden,
London, NW1 9JP

Drawing
General Arrangement Elevation
East Elevation Proposed

RJ Ref	Scale (A1)	Status	Revision
1072	1 : 50	Planning	P01

Drawing Number
1072-AGA-AZ-ZZ-DR-A-20202

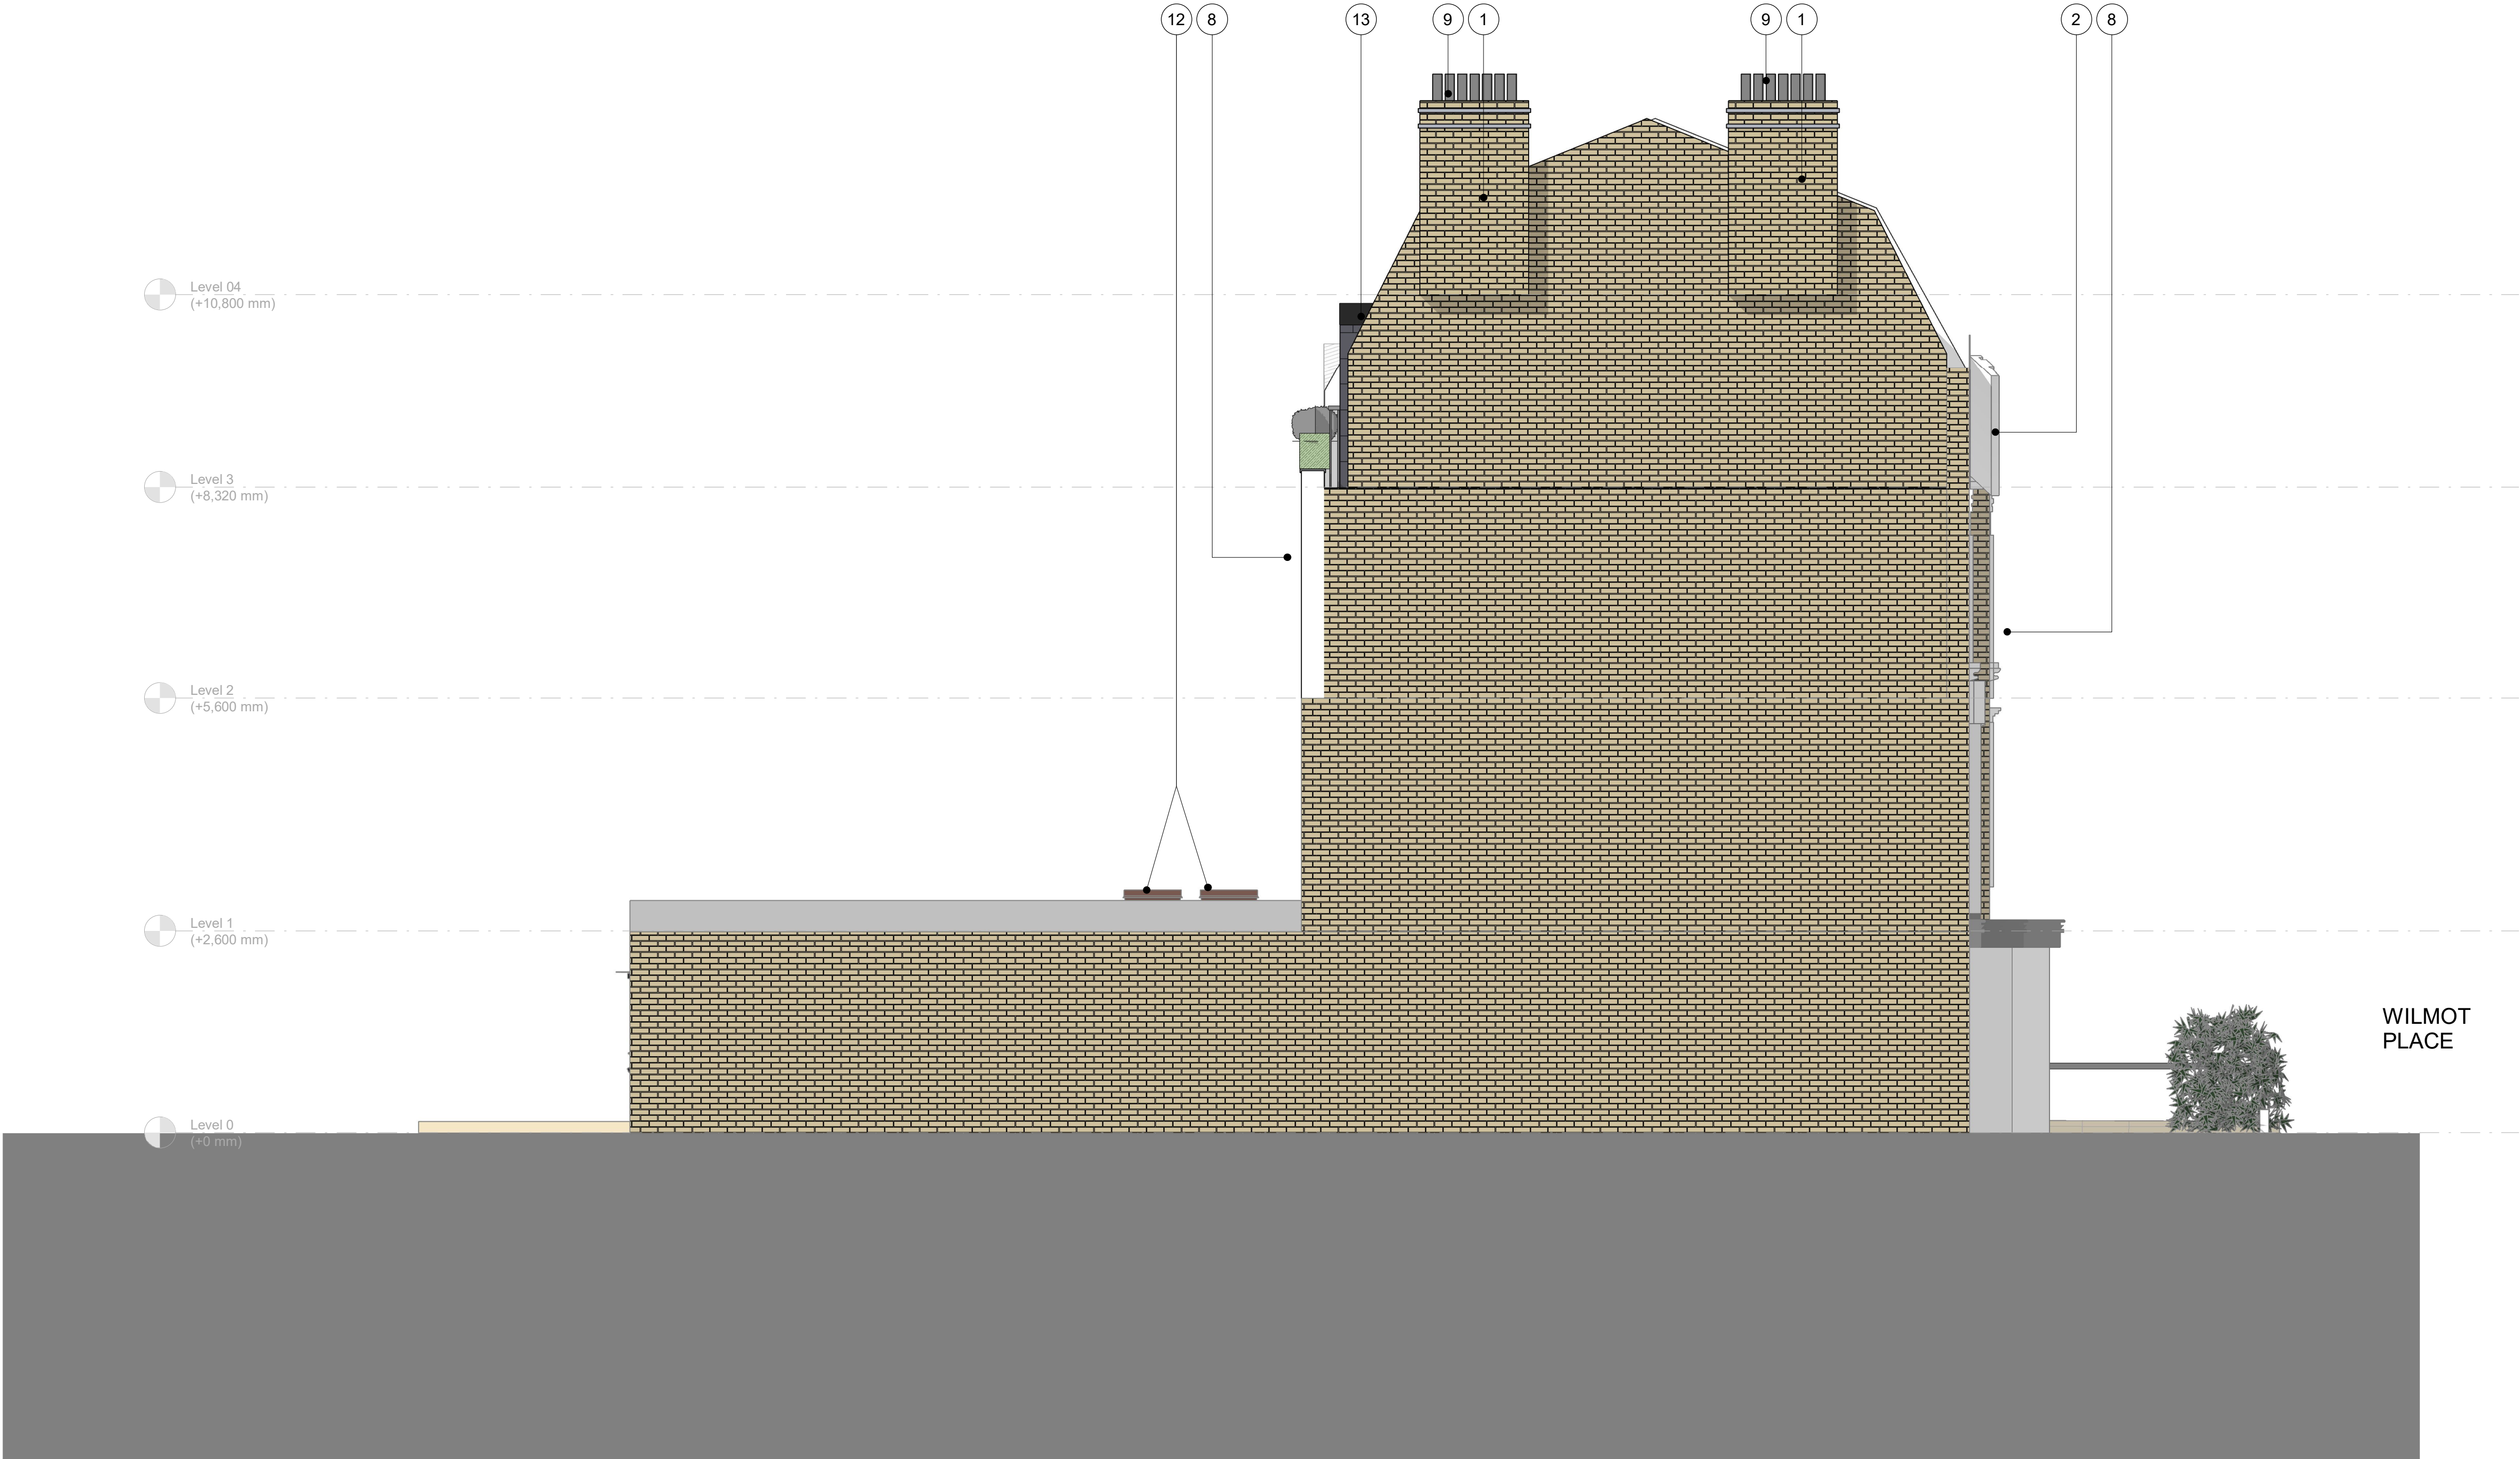

1 20202-East Elevation Proposed
SCALE: 1 : 50