



Copyright AGA Associates Ltd

NOTES


- 1 The Contractor must check and confirm all dimensions
- 2 All discrepancies must be reported and resolved by the Architect before works commence
- 3 All work and materials to be in accordance with current applicable Statutory Legislation and to comply with all relevant Codes of Practice and British Standards

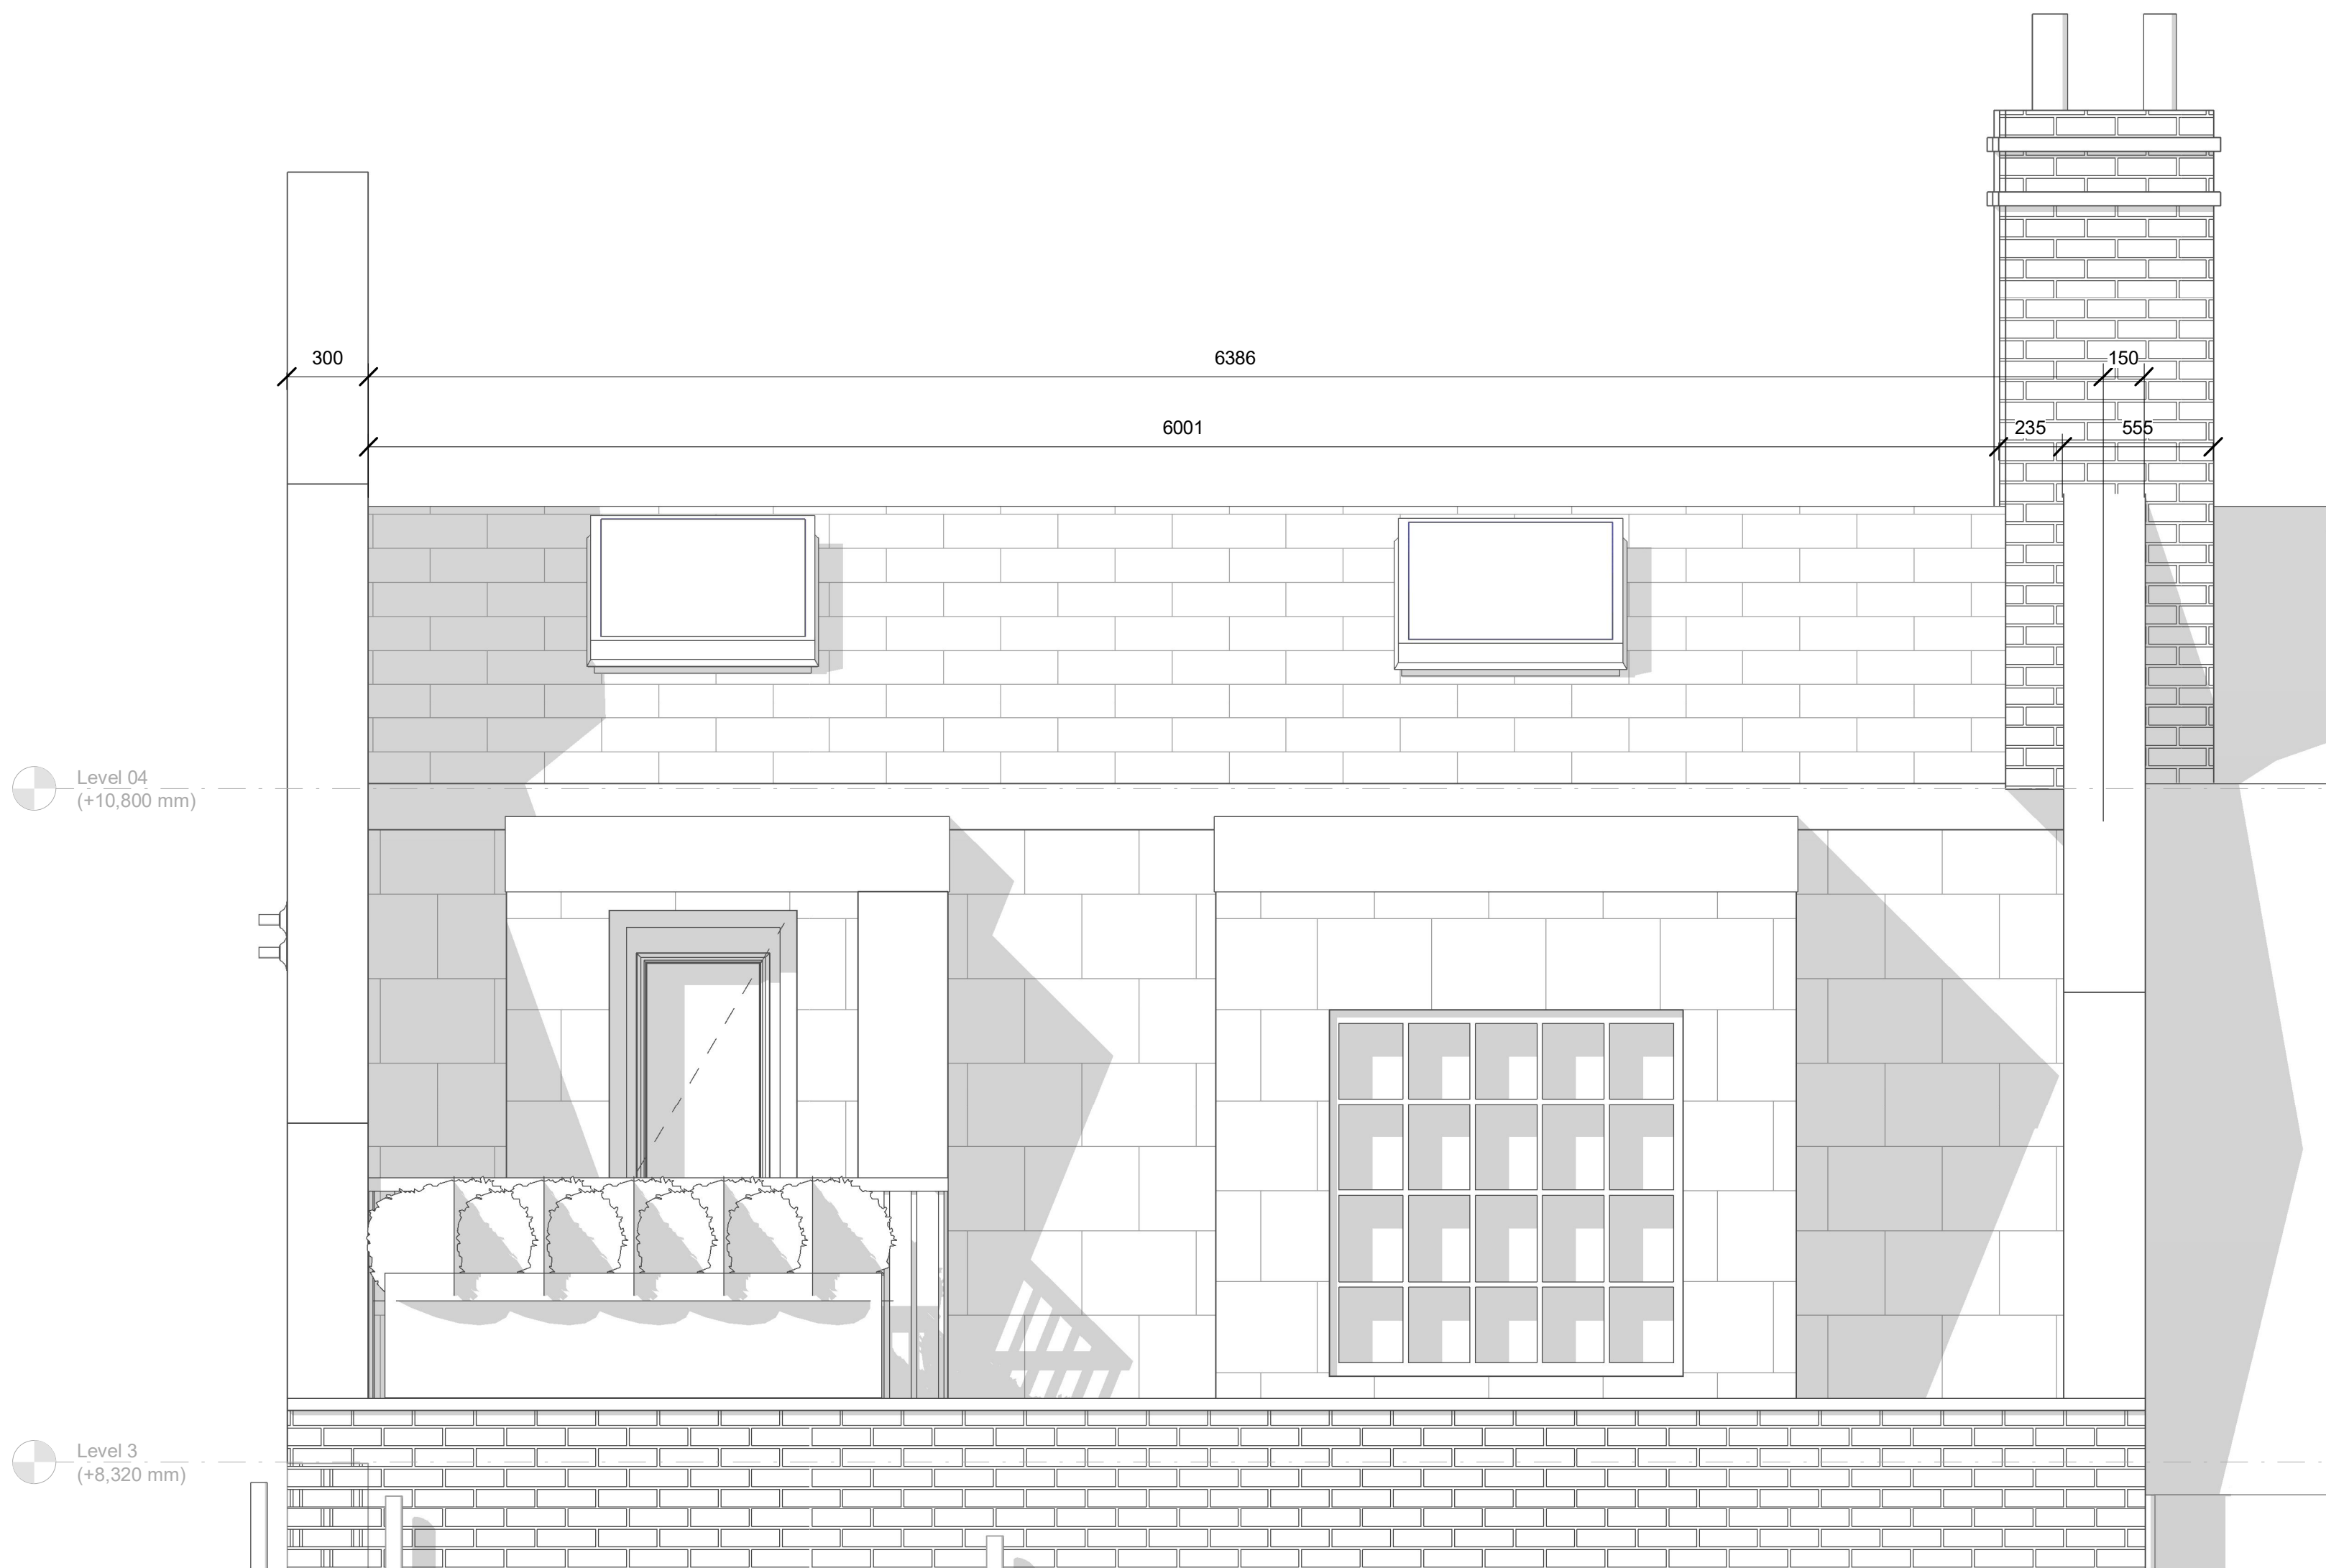


3 20203-South Elevation Proposed Copy 1 Copy 1 Copy 1 Copy 1  
SCALE: 1 : 20

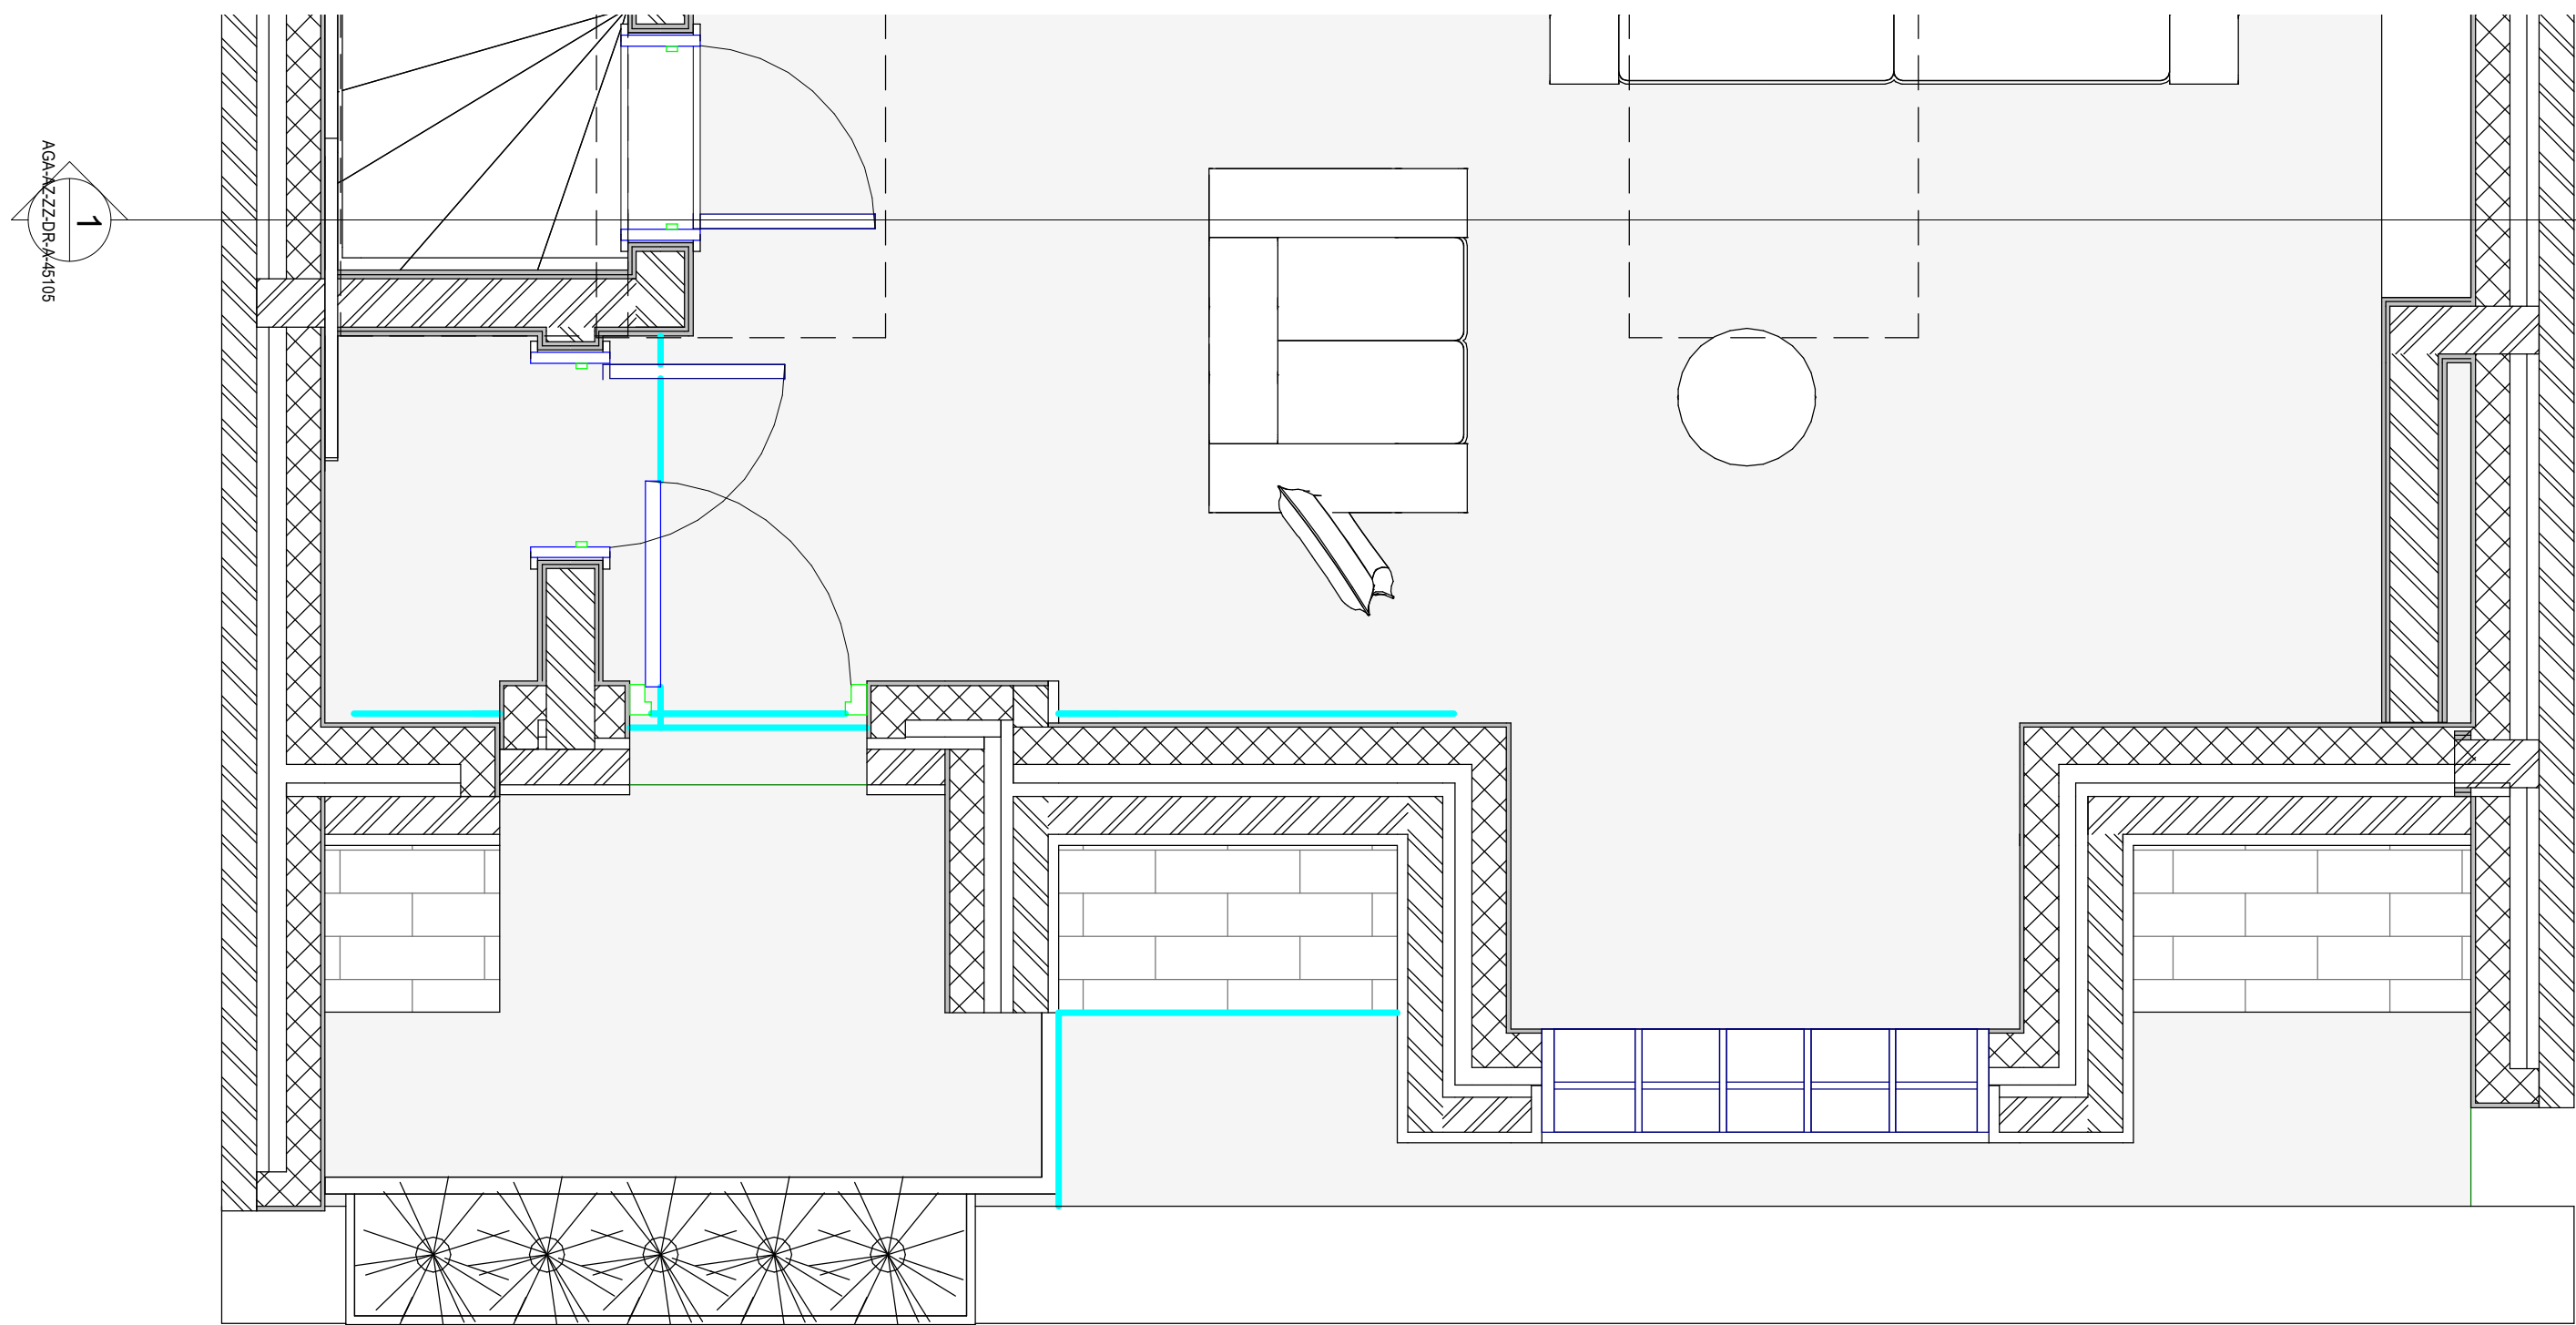

SCALE 1:20  
1m/50mm

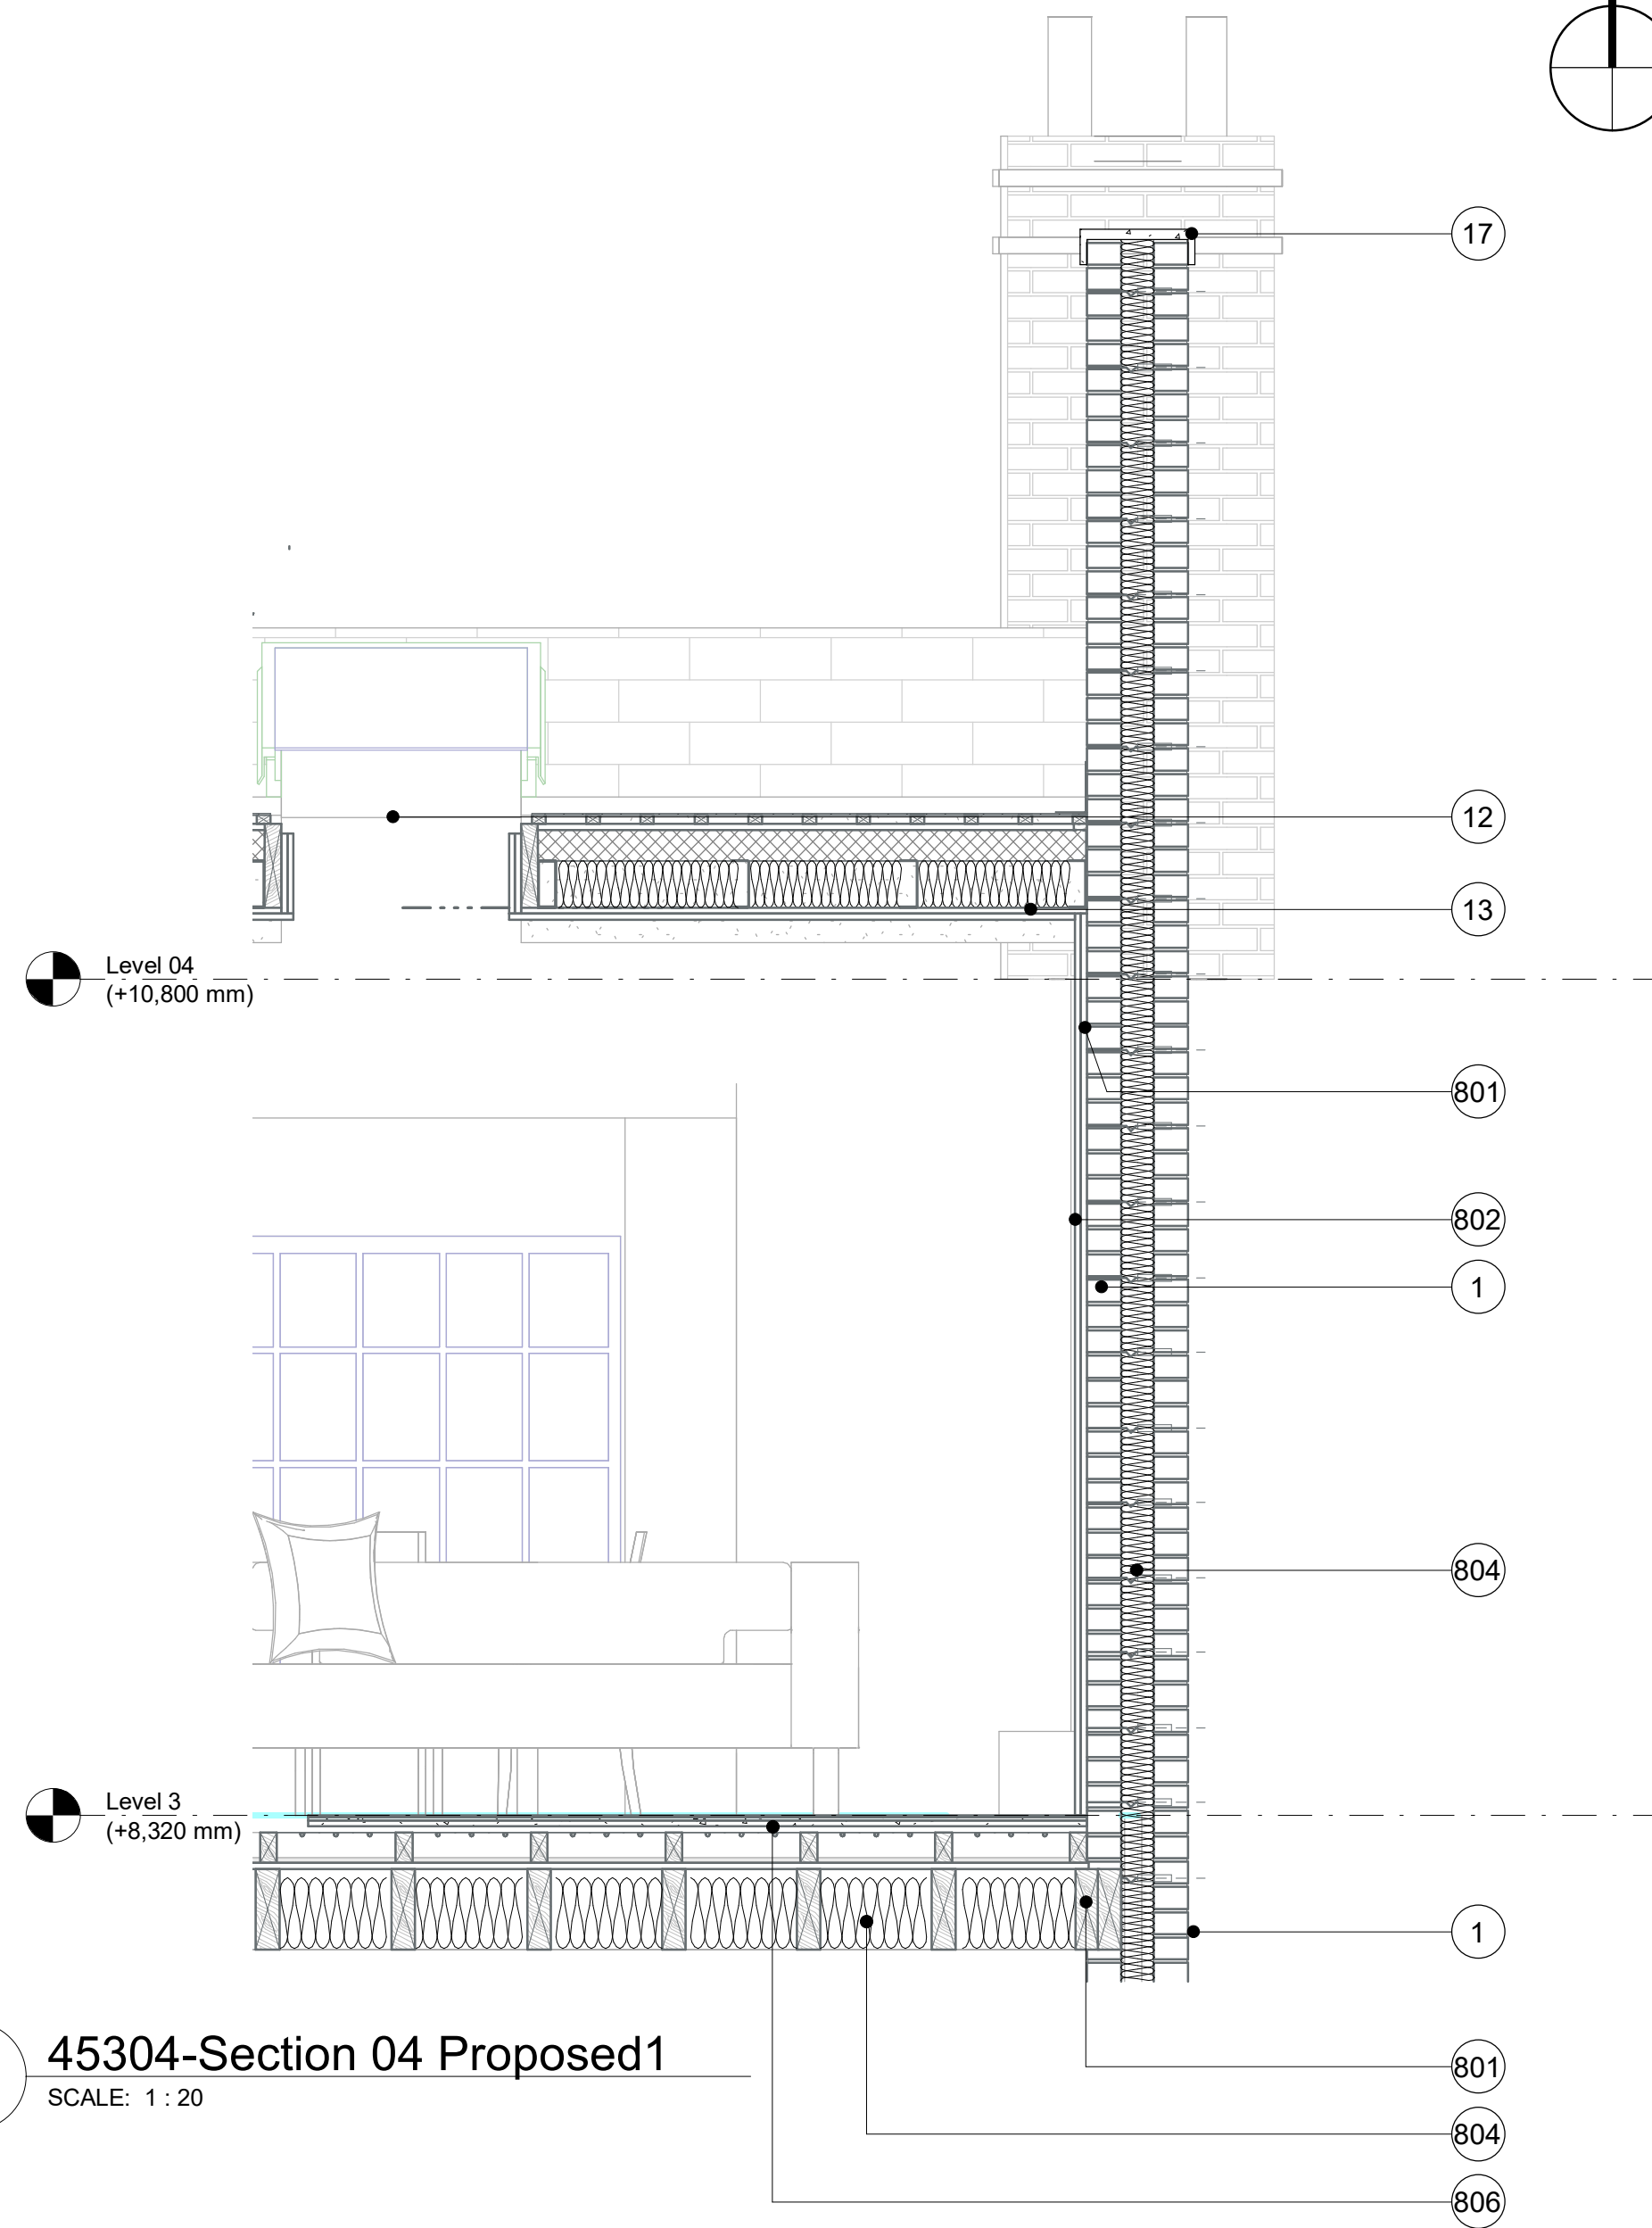

1 45304-Section 04 Proposed1  
SCALE: 1 : 20

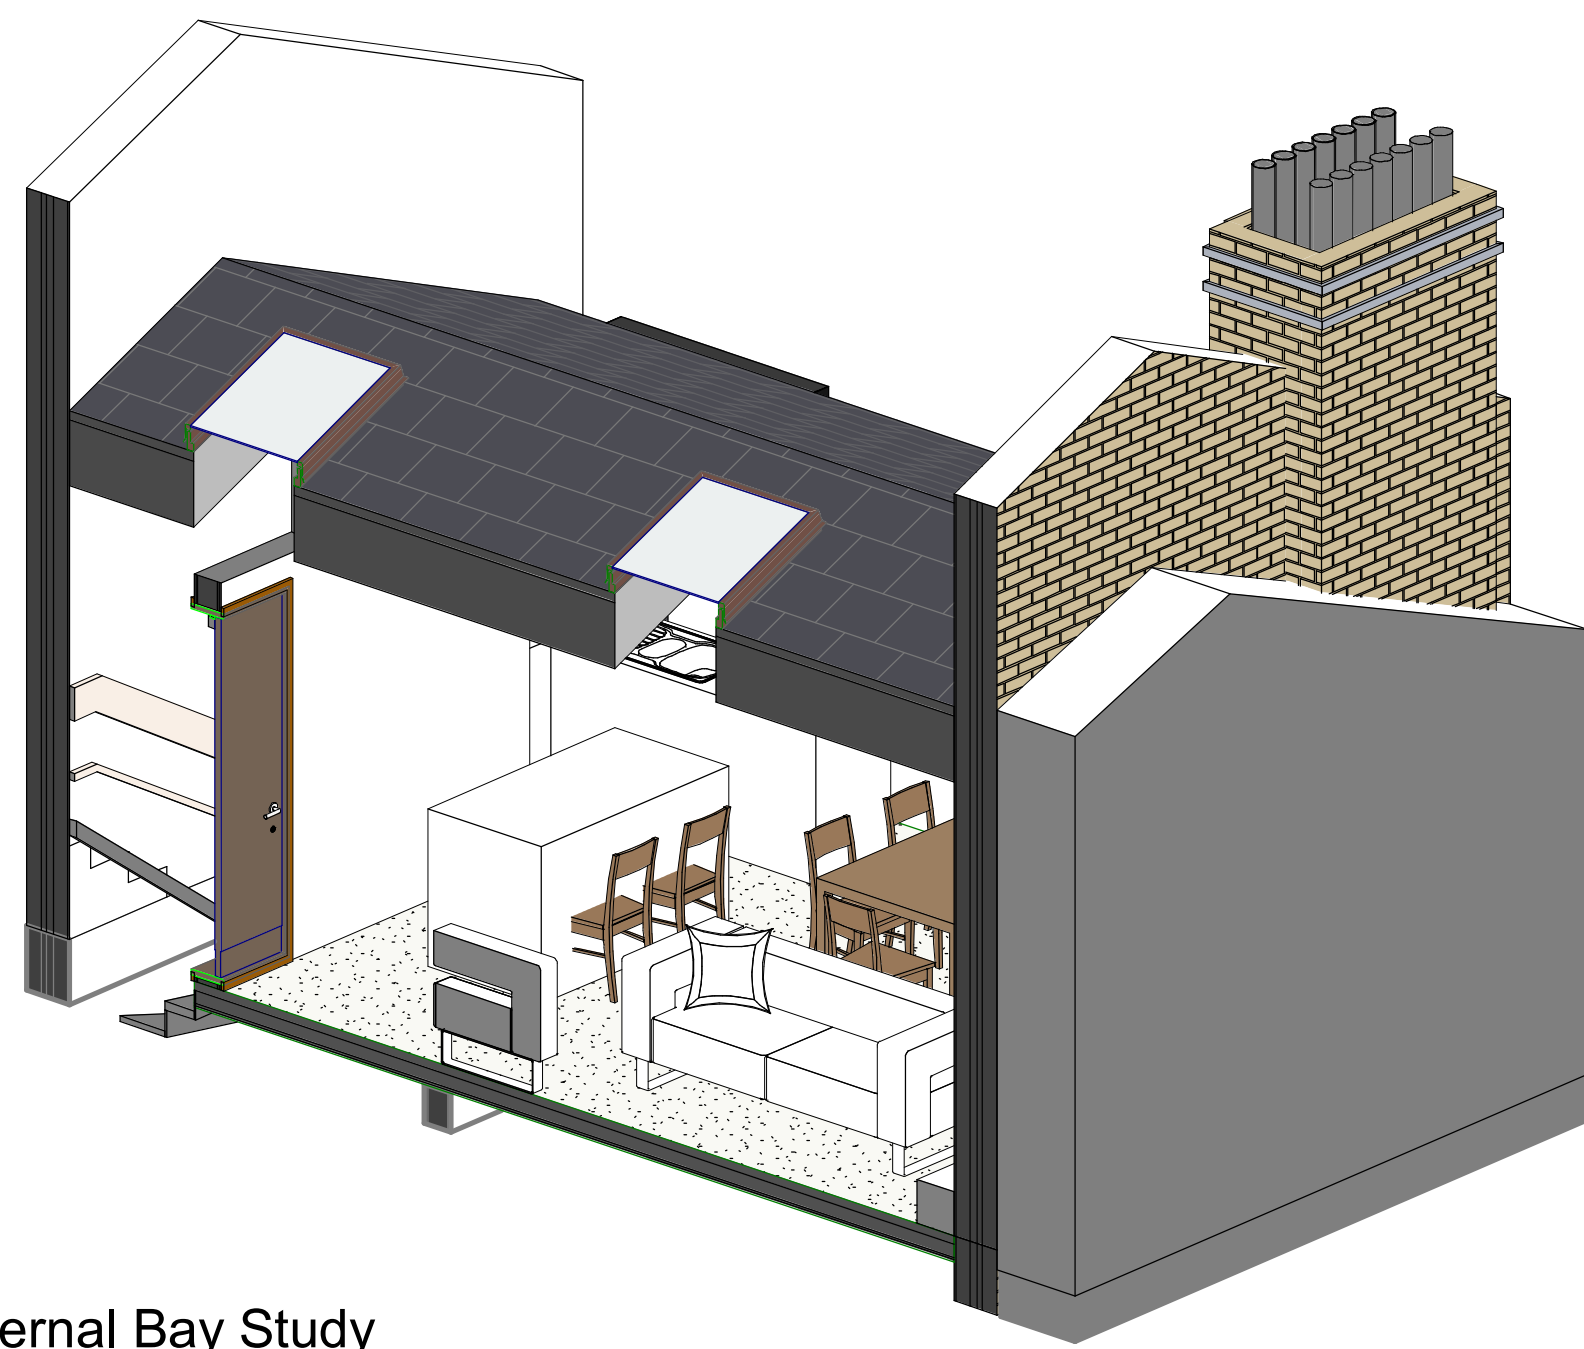

4 45405-External Bay Study  
SCALE:

#### EXTERNAL FINISHES

- 1 Buff Brick
- 2 White Render Ornamentation
- 3 White Render
- 4 Clear Single Glazing
- 5 White Painted Timber Sash Window Frame
- 6 Black Timber Panel Door
- 7 Grey Lead Fascia
- 8 Black Metal Rain-water Pipe
- 9 Terracota Chimney Flue
- 10 Brown Roof Tiles
- 11 Black Metal Gutter
- 12 Black Metal Modular Skylight Window with Clear Double Glazing Panel
- 13 Grey Slate Roof Tiles
- 14 Clear Double Glazing
- 15 Black PVC Boiler Flue
- 16 Black Felt Roof
- 17 Sandstone Flat Coping
- 18 Brown Timber Decking
- 19 Grey Concrete Planter
- 20 Black Cast Iron Railing
- 21 Sandstone Cornice Feature

#### EXTERNAL FINISHES

- 50 Stair Lift with Tip-up Seat
- 801 Structural Consideration to be applied by Structural Engineer
- 802 12.5 mm Plasterboard
- 803 Grey Code 5 Lead Flashing
- 804 Mineral Insulation
- 805 Rigid Insulation
- 806 Underfloor Heating System
- 807 Insulating Concrete Block
- 808 Smoke Chamber
- 809 Flue Terracota Tile

P01 Issued For Planning  
Rev Date



Architecture & Interiors  
10 Fildrington Road, Fildrington, London W17 5NR  
T020 8014 8130  
www.aga-associates.com

Client  
Ernesto Palanco

Project  
Flat 3, 9 Wilmot Place, Camden,  
London, NW1 9JP

Drawing  
External Bay Study  
South Elevation Proposed

RJ Ref Scale (A1) Status Revision  
1072 As indicated Planning P01

Drawing Number  
1072-AGA-AGA-AZ-ZZ-DR-A-45105