



Outbuilding Elevation

1 : 50

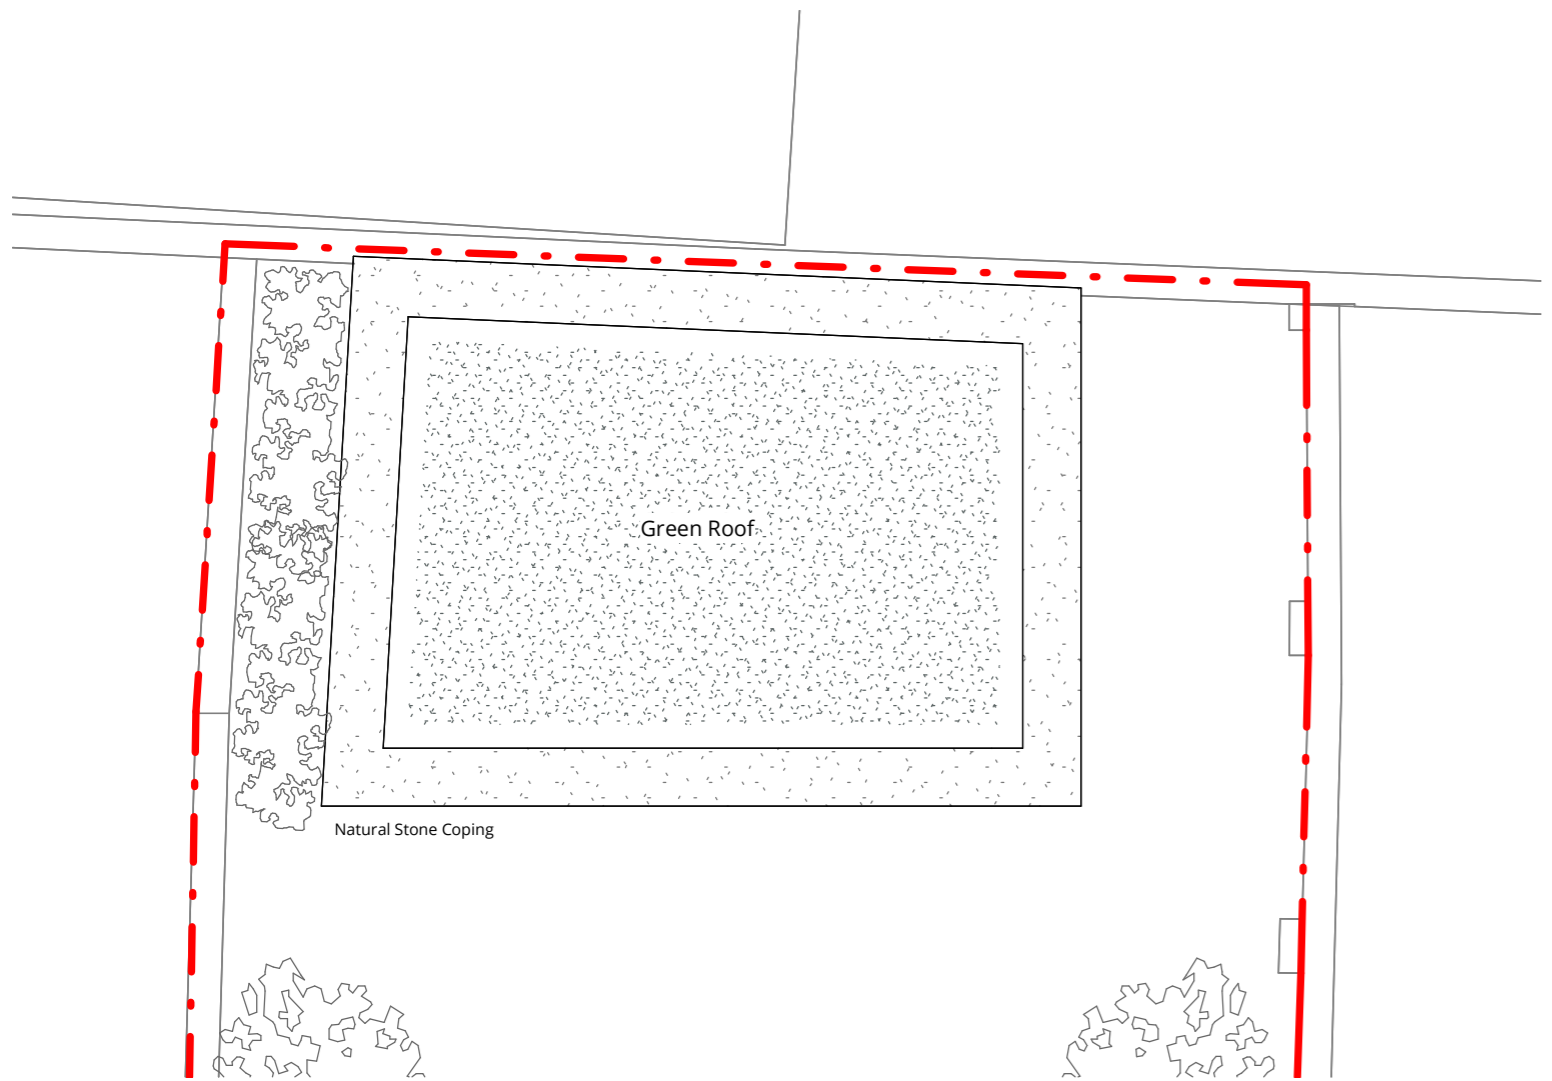

Outbuilding Roof Plan

1 : 50

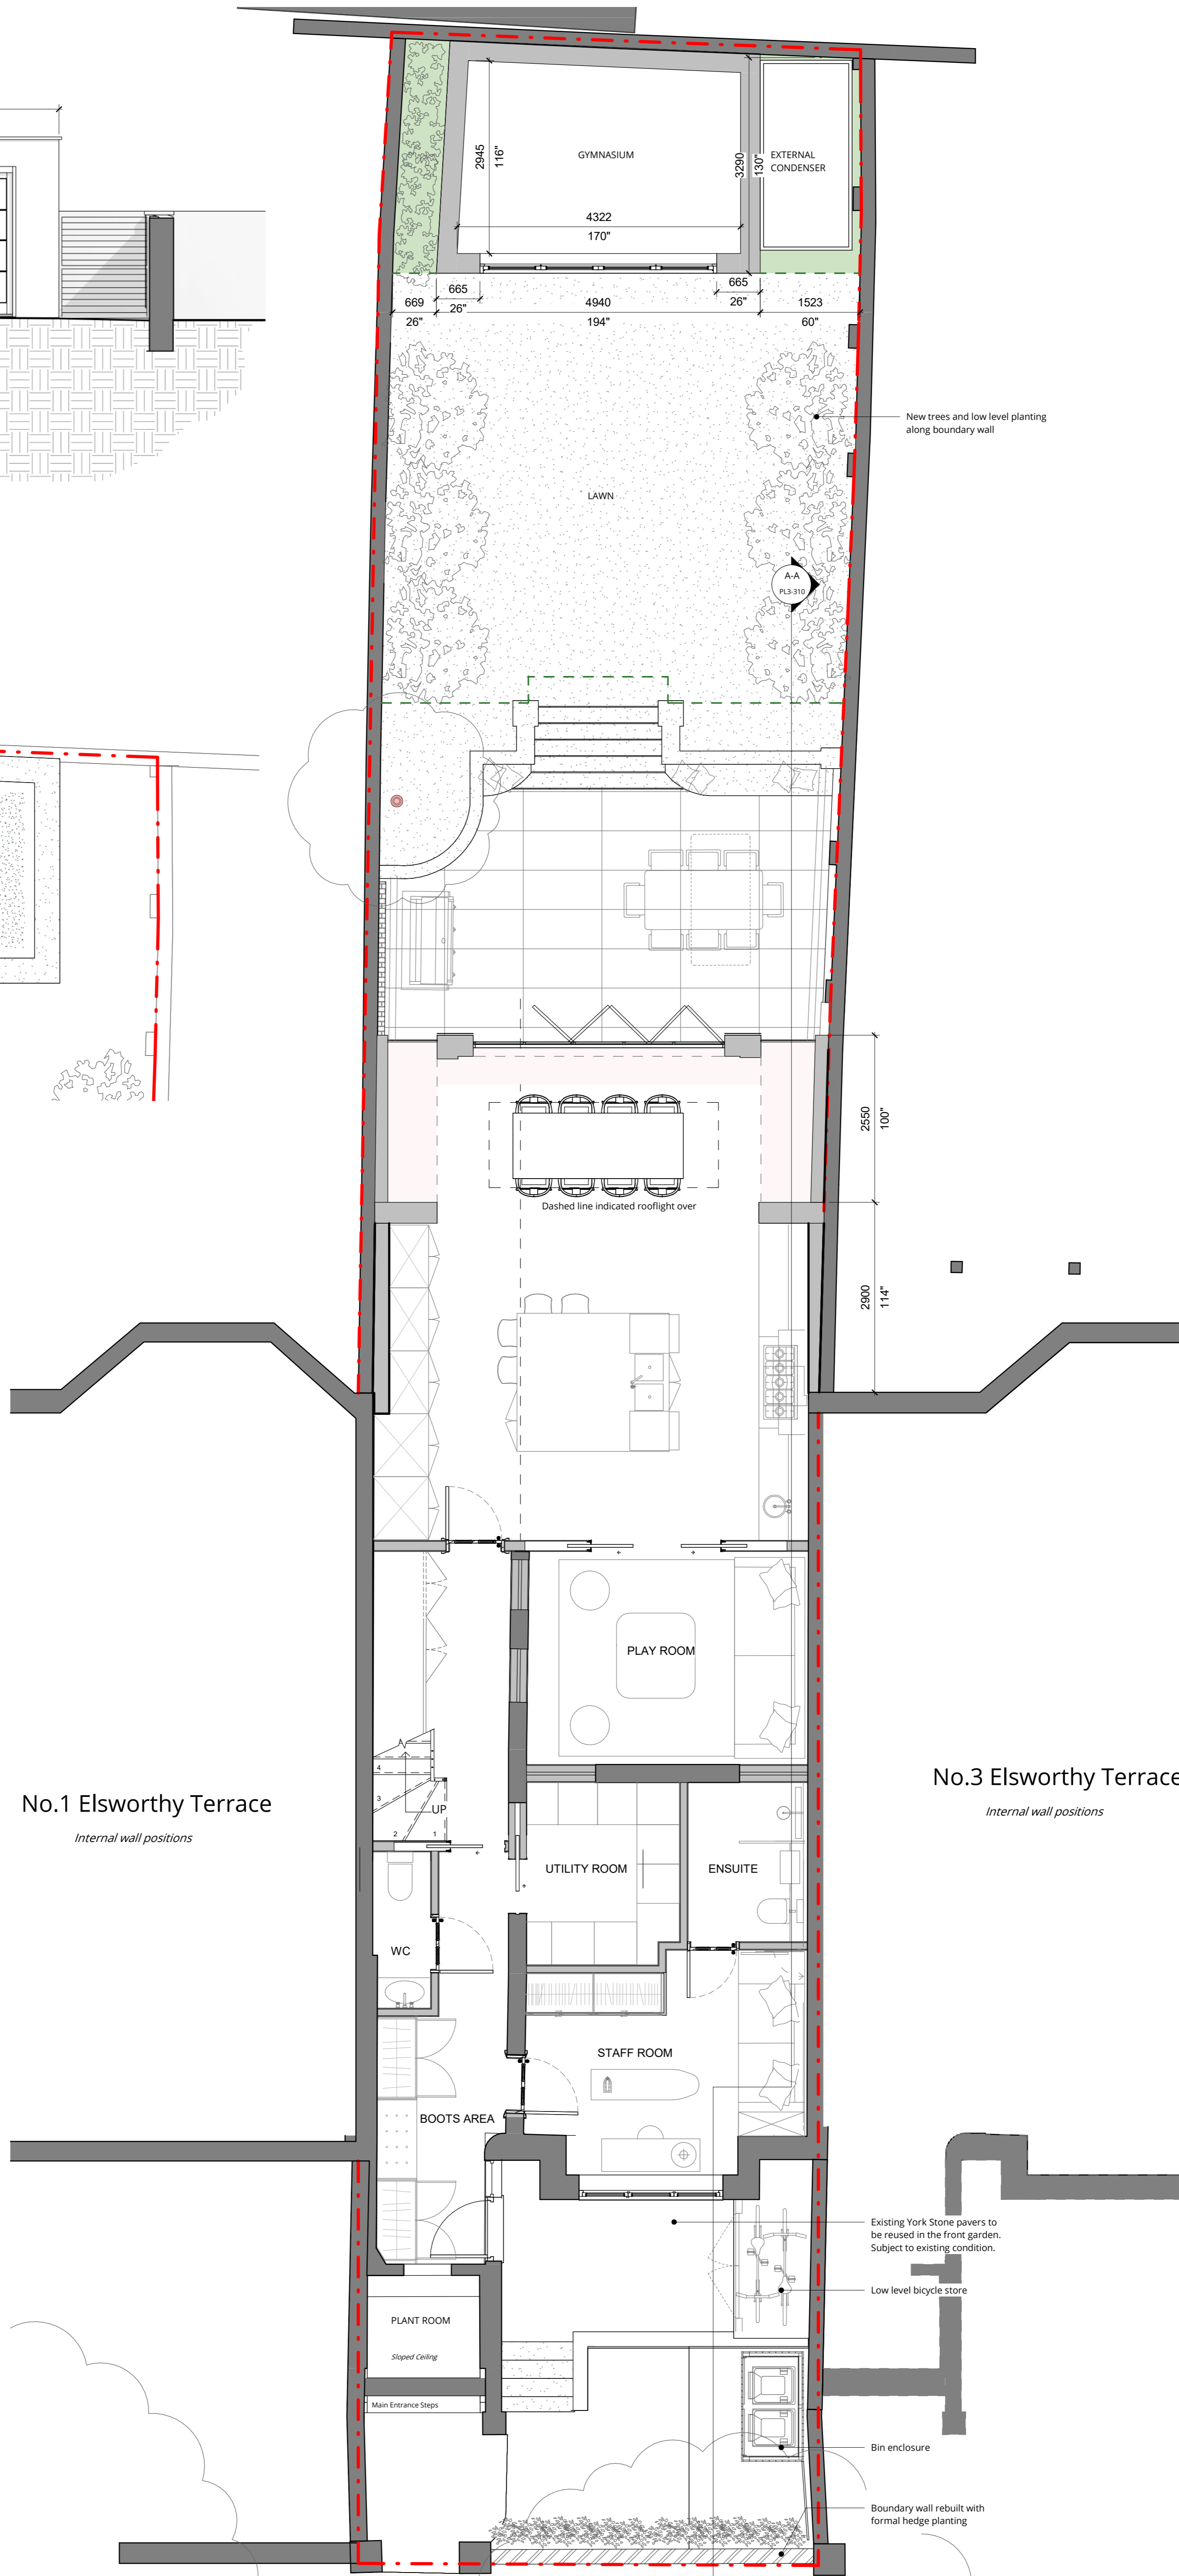

Key

- - - Site Boundary
- - - Demolition
- Existing
- Proposed
- Pre-app size
- - - Pre-app Outline

No.1 Elsworthy Terrace
Internal wall positions

No.3 Elsworthy Terrace
Internal wall positions

PL1	Full Planning Issue	27.03.24
Rev	Description	Date



London 16 Lambton Place Notting Hill
London W11 2SH T+44 (0)20 7229 3125
Oxford Chandos Yard 83 Bicester Road
Long Crendon HP18 9EE T+44 (0)1844 203310
W www.wolffarchitects.co.uk E info@wolffarchitects.co.uk

This drawing is protected under Copyright and at no time should any portion be reproduced or copied without the permission of the Architect (Design Copyright Act 1968).
It must not be used for purposes other than that for which it is provided. It is supplied without liability for any errors or omissions. All dimensions to be checked on site.
STATUS:

PLANNING

project:
**2 Elsworthy Terrace,
London NW3 3DR**

drawing title:
Proposed Lower Ground Floor

date:	12/04/24	scale:	1 : 50
dwg no.:	2307-PL3-200	rev no.:	PL1


Lower Ground Floor Plan

1 : 50

04/215


This drawing is protected under Copyright and at no time should any portion of this drawing be reproduced or copied without the permission of the Architect (Design Copyright Act 1988). This drawing must not be used for purposes other than that for which it was provided. It is supplied without liability for any errors or omissions. Drawings only to be scaled for planning application purposes, all dimensions to be checked on site. All drawings subject to Statutory Authority Approval.

Notes:

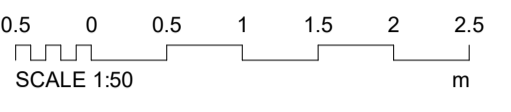


Key

- - - Site Boundary
- - - - - Demolition
- Existing
- Proposed
- Pre-app size
- - - - - Pre-app Outline

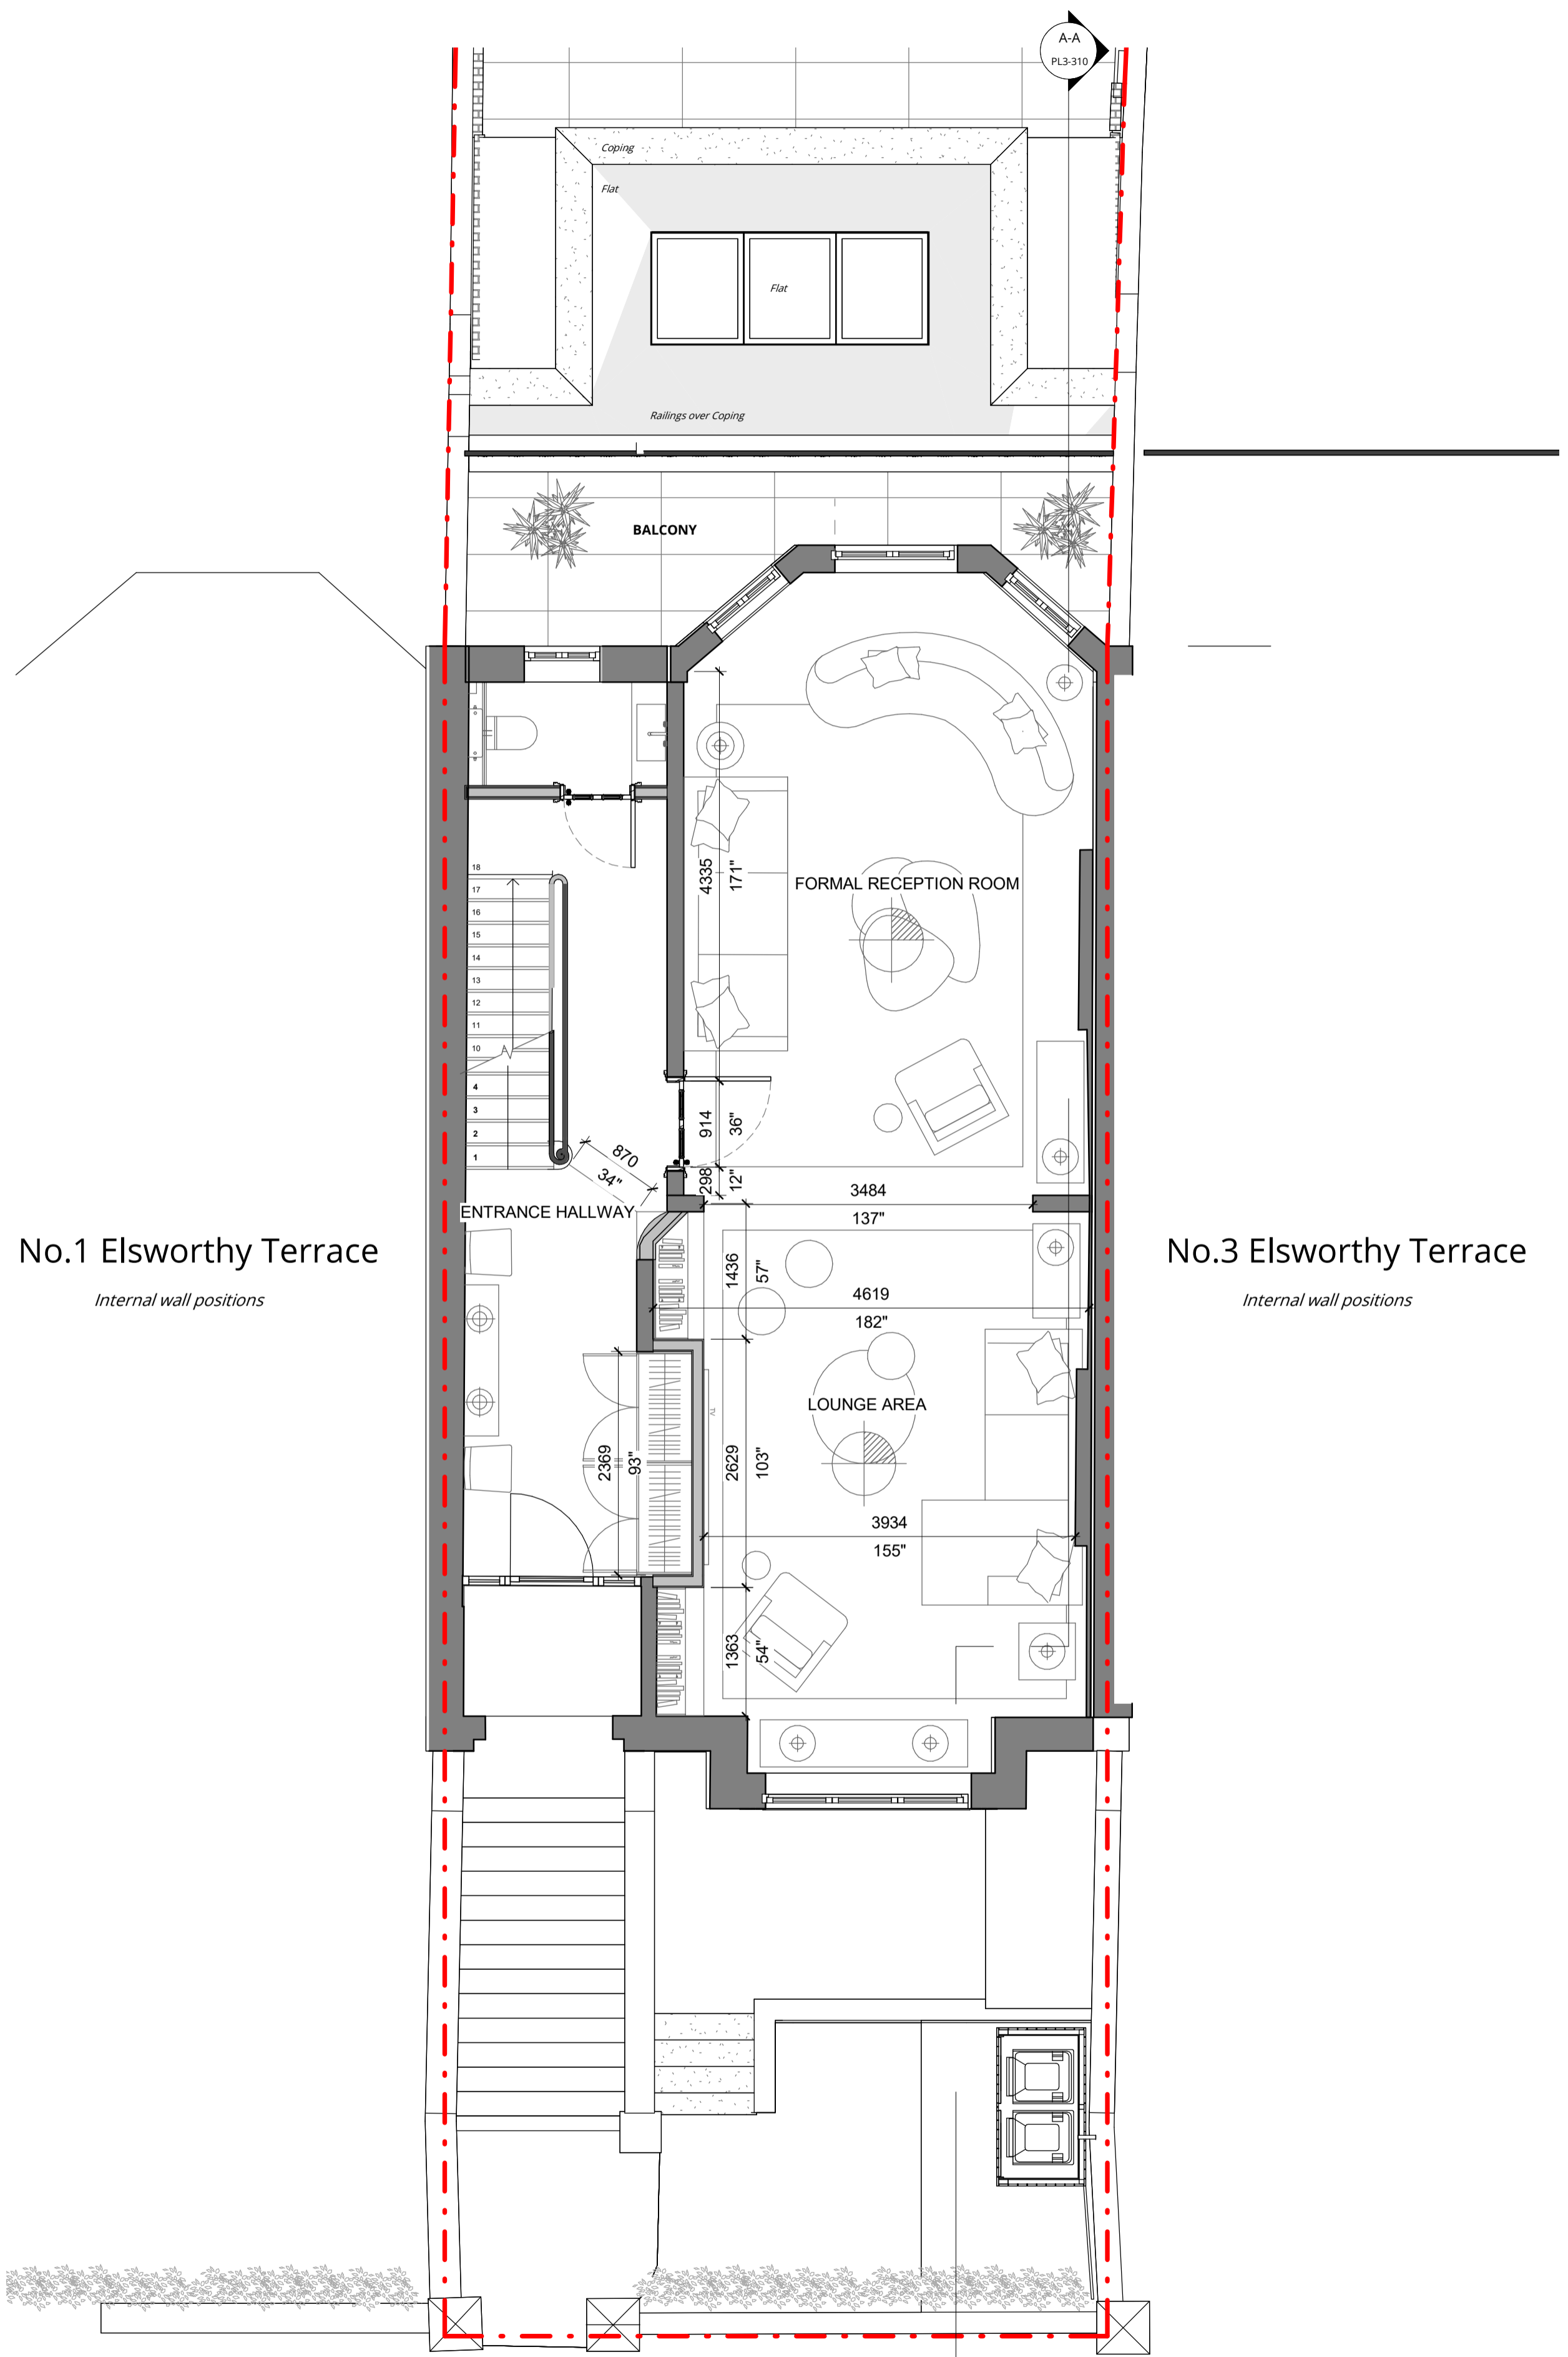

Proposed Ground Floor Plan
1 : 50

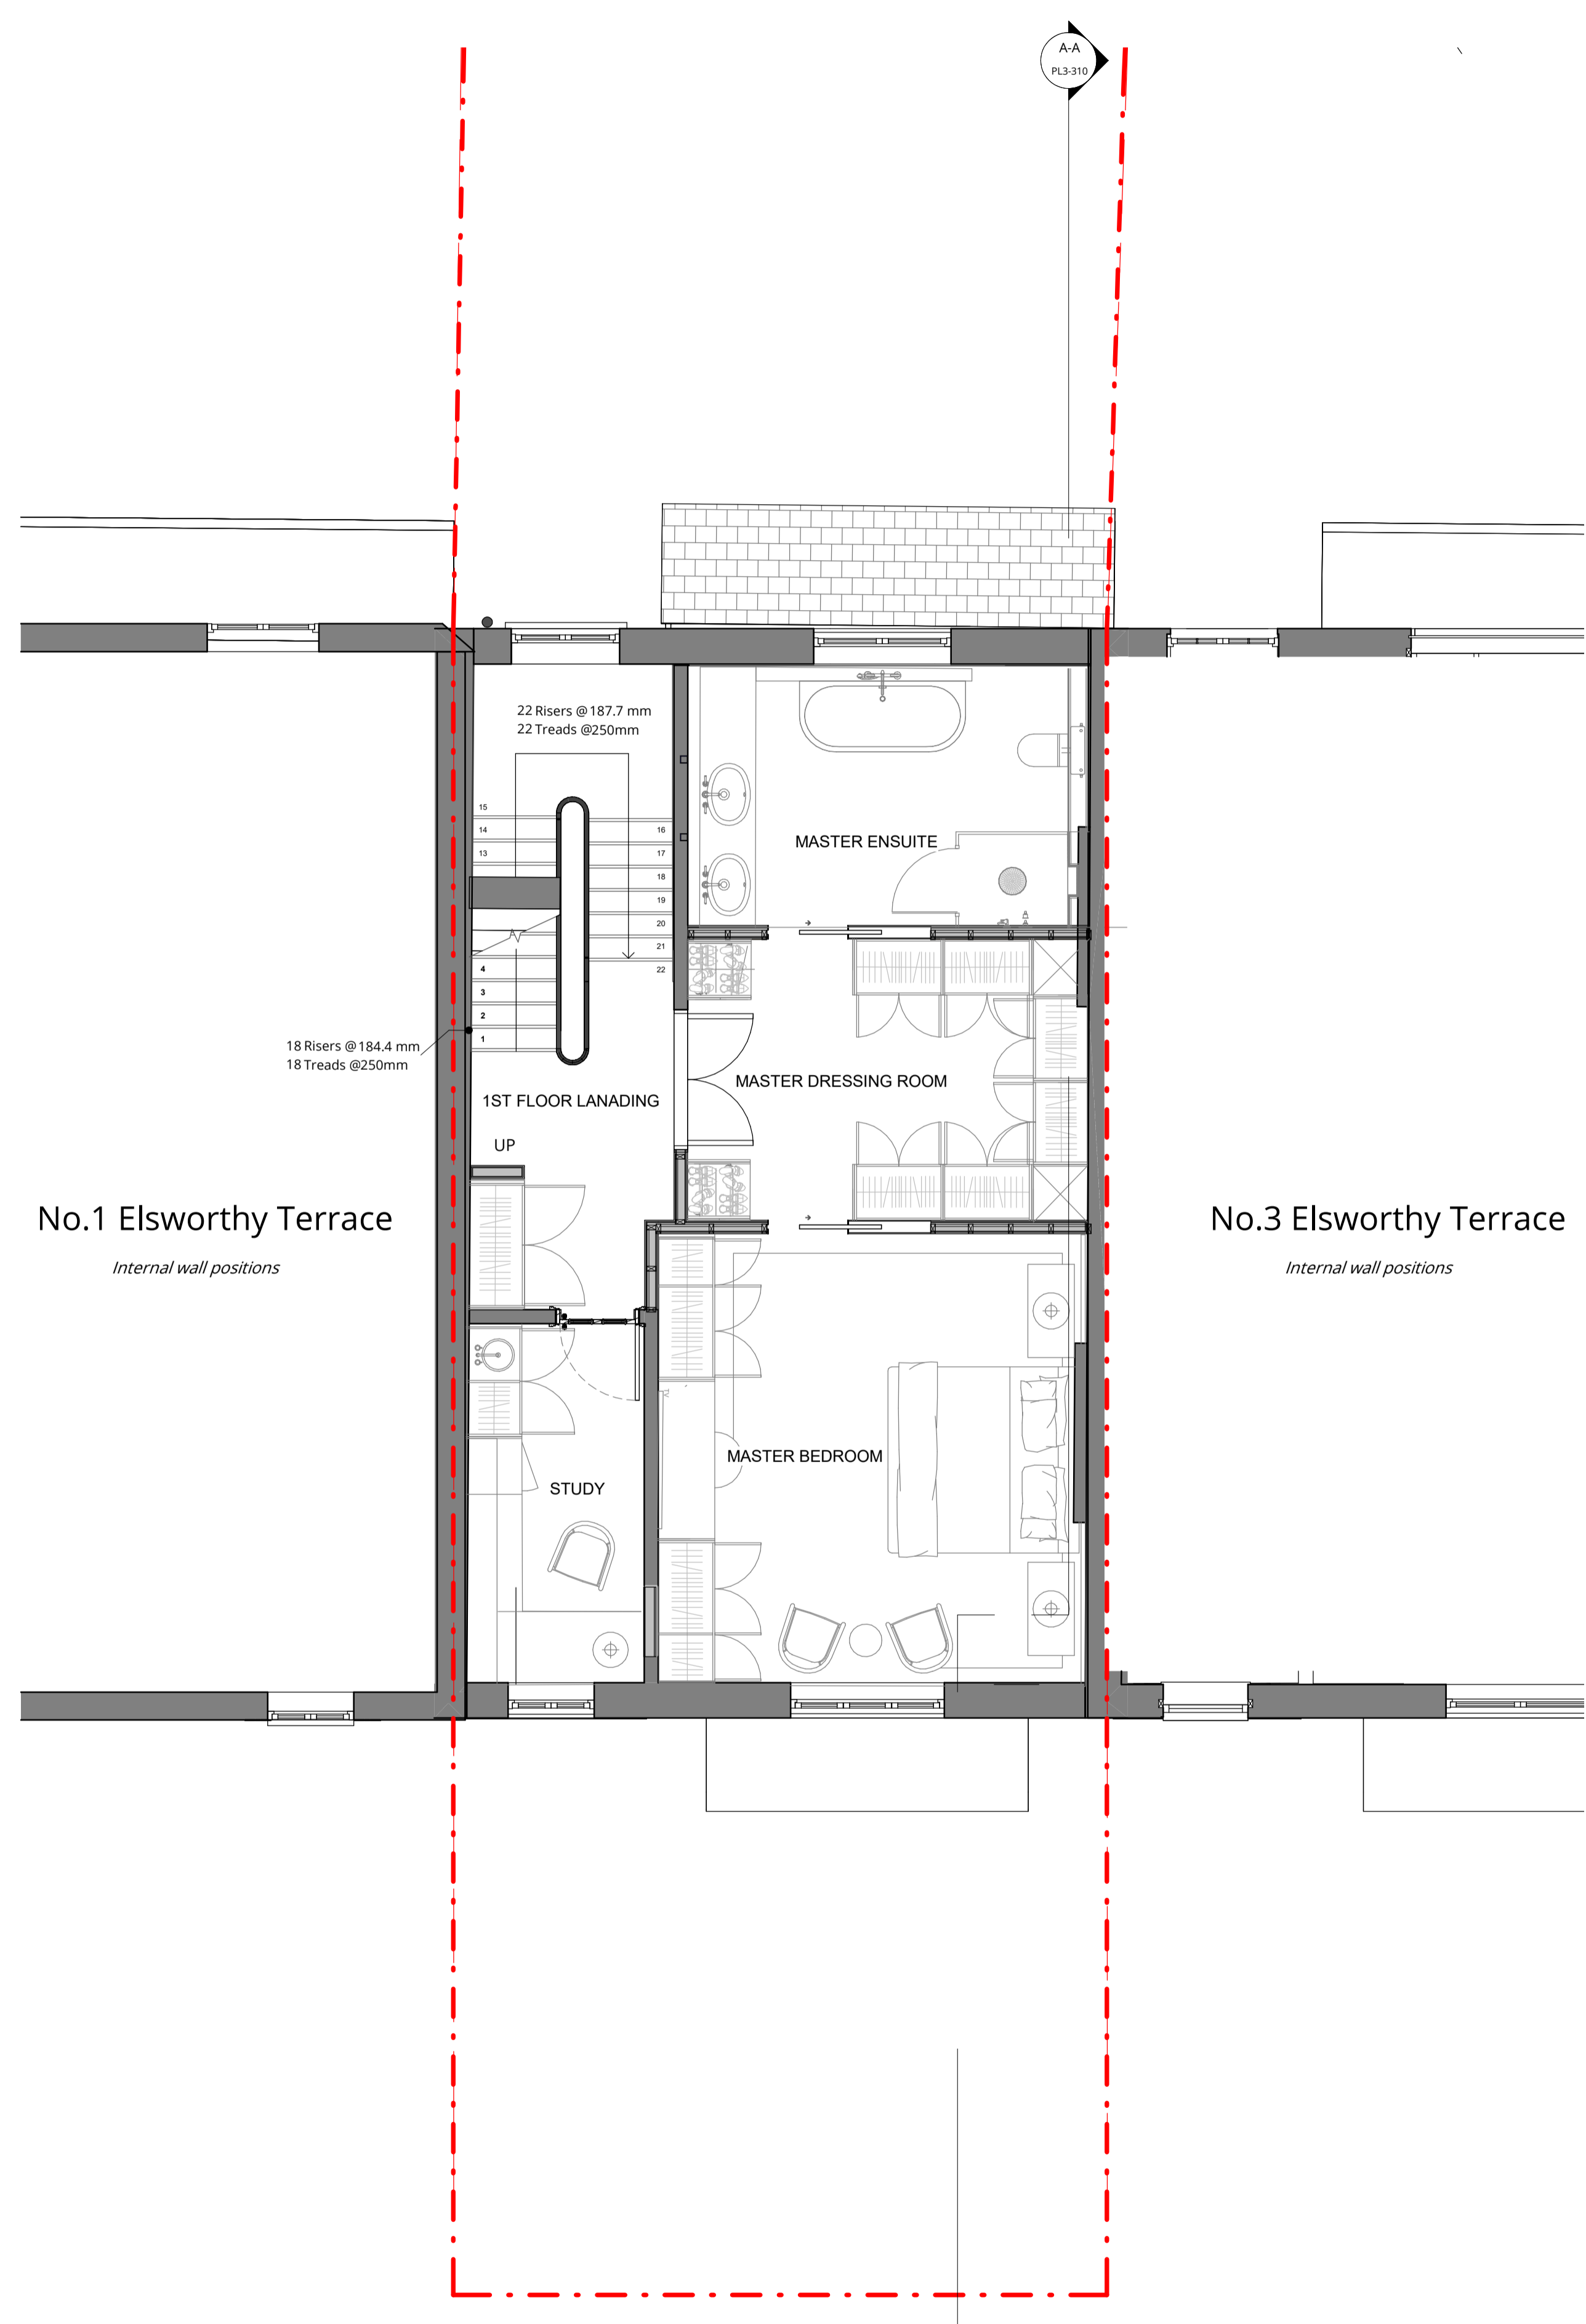

First Floor Plan
1 : 50

No.1 Elsworthy Terrace
Internal wall positions

No.3 Elsworthy Terrace
Internal wall positions

No.1 Elsworthy Terrace
Internal wall positions

No.3 Elsworthy Terrace
Internal wall positions

PL1	Full Planning Issue	27.03.24	MIC	SB
Rev	Description	Date	Drawn	Clkd



16 lambton place
notting hill
london w112sh
t 02072293125
f 02072293257
e info@wolffarchitects.co.uk

status: **PLANNING**


project: **2 Elsworthy Terrace, London NW3 3DR**

drawing title: **Proposed Ground and First Floor**

date: **12/04/24** | scale: **1:50**


dwg no: **2307-PL3-201** | rev no: **PL1**

Notes:

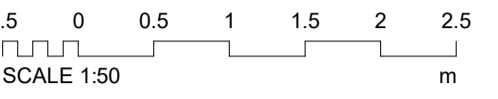


Key

- Site Boundary
- - - Demolition
- Existing
- Proposed
- Pre-app size
- Pre-app Outline

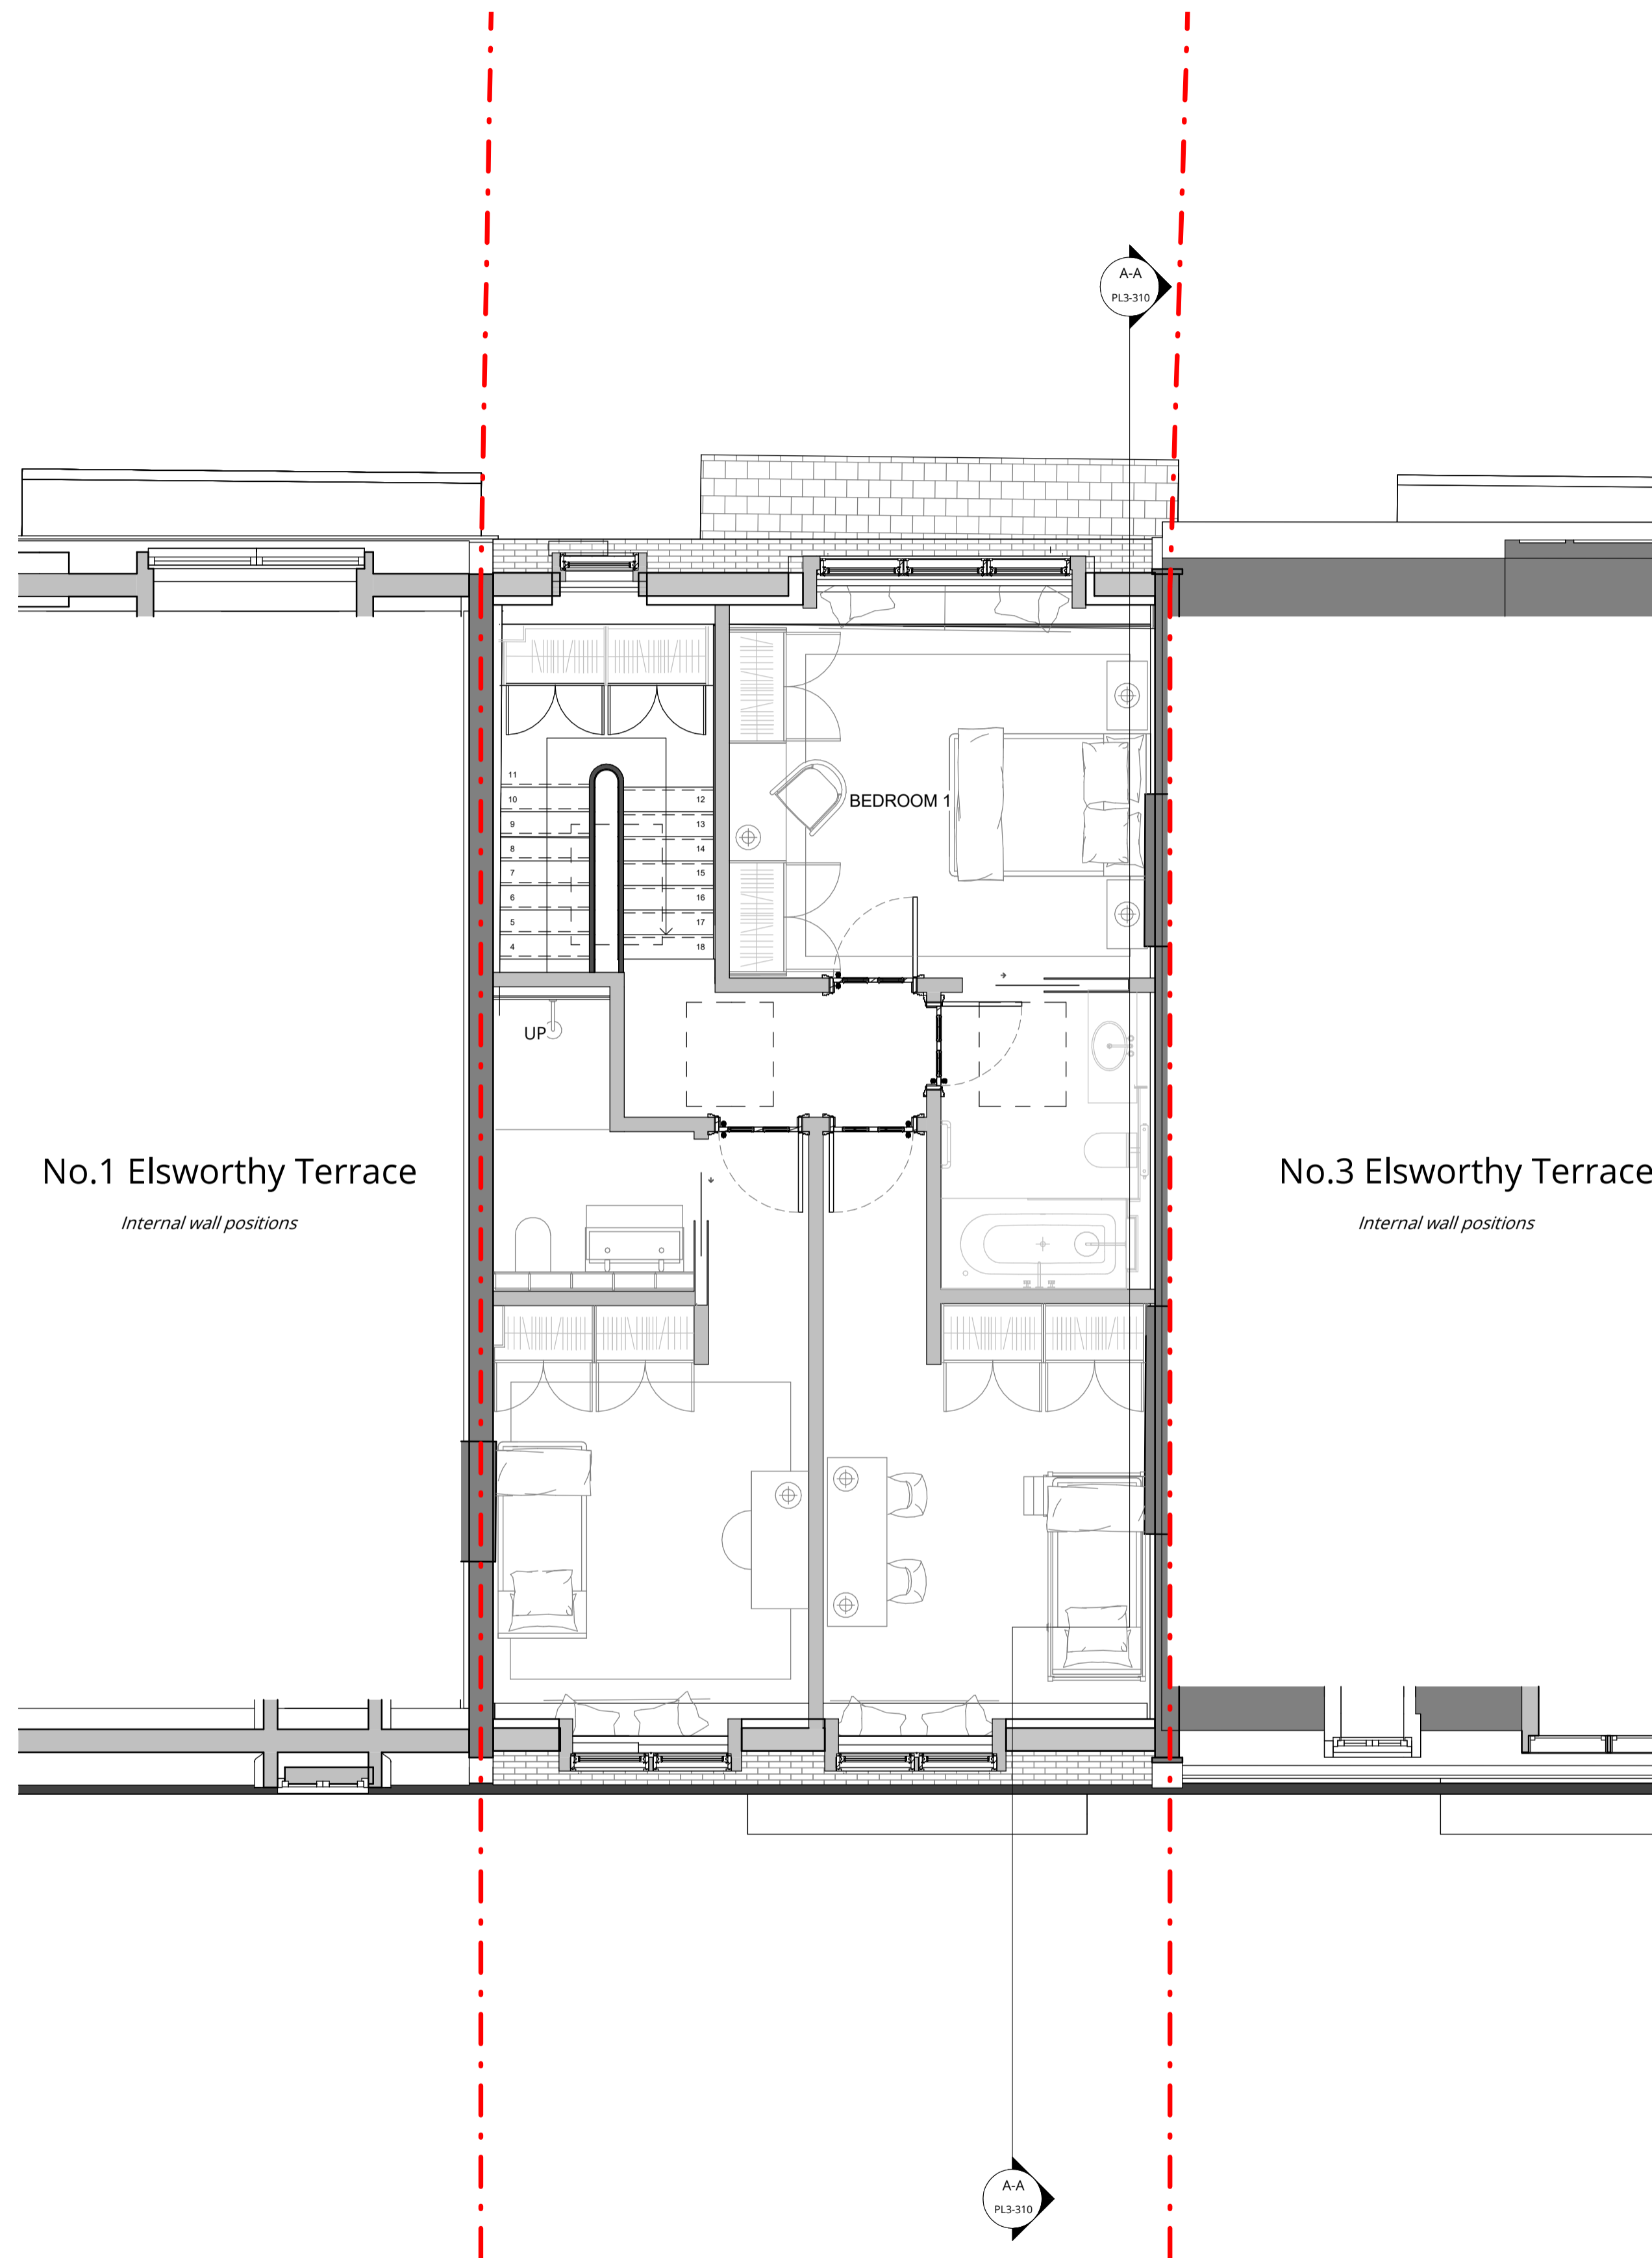

Proposed Second Floor Plan
1 : 50

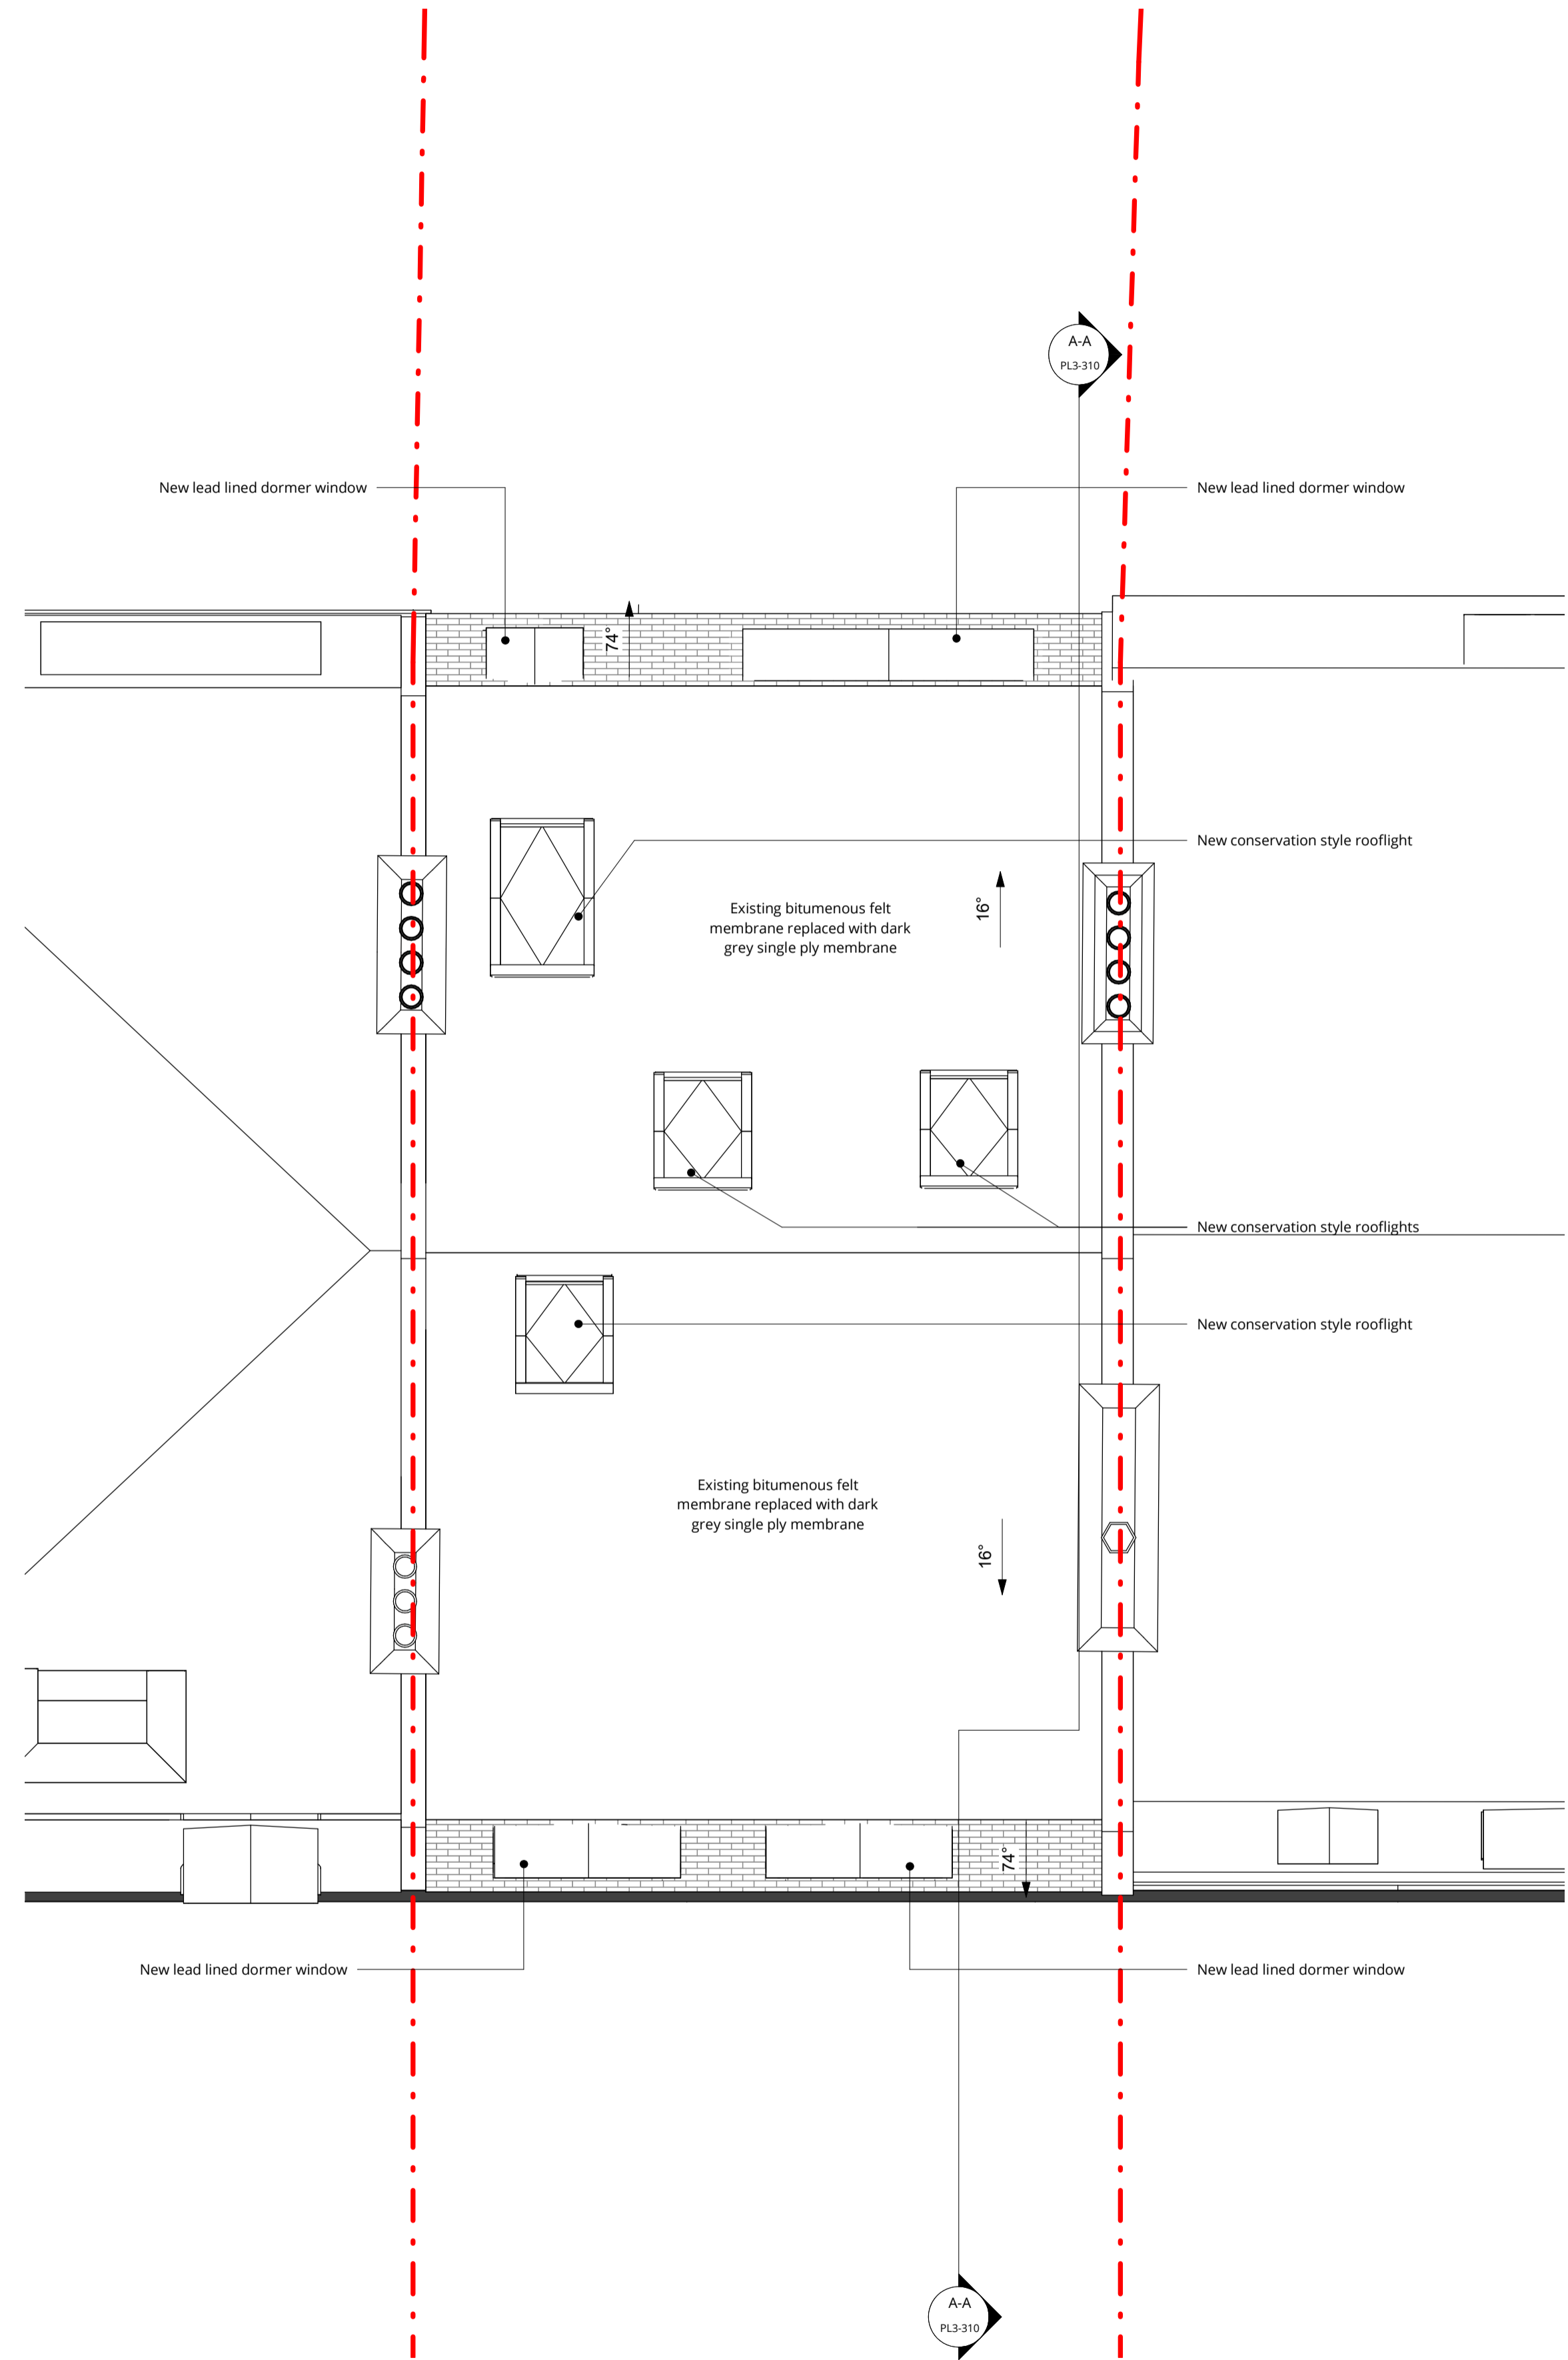

Roof Plan
1 : 50

PL1	Full Planning Issue	27.03.24	MIC	SB
Rev	Description	Date	Drawn	Chk'd



16 Lambton Place
Notting Hill
London W11 2SH
t 02072293125
f 02072293257
e info@wolffarchitects.co.uk

status: **PLANNING**

project: **2 Elsworth Terrace,
London NW3 3DR**


drawing title: **Proposed Second and
Roof Plan**

date: **12/04/24** | scale: **1:50**

dwg no: **2307-PL3-202** | rev no: **PL1**



Proposed Front Elevation
1 : 50

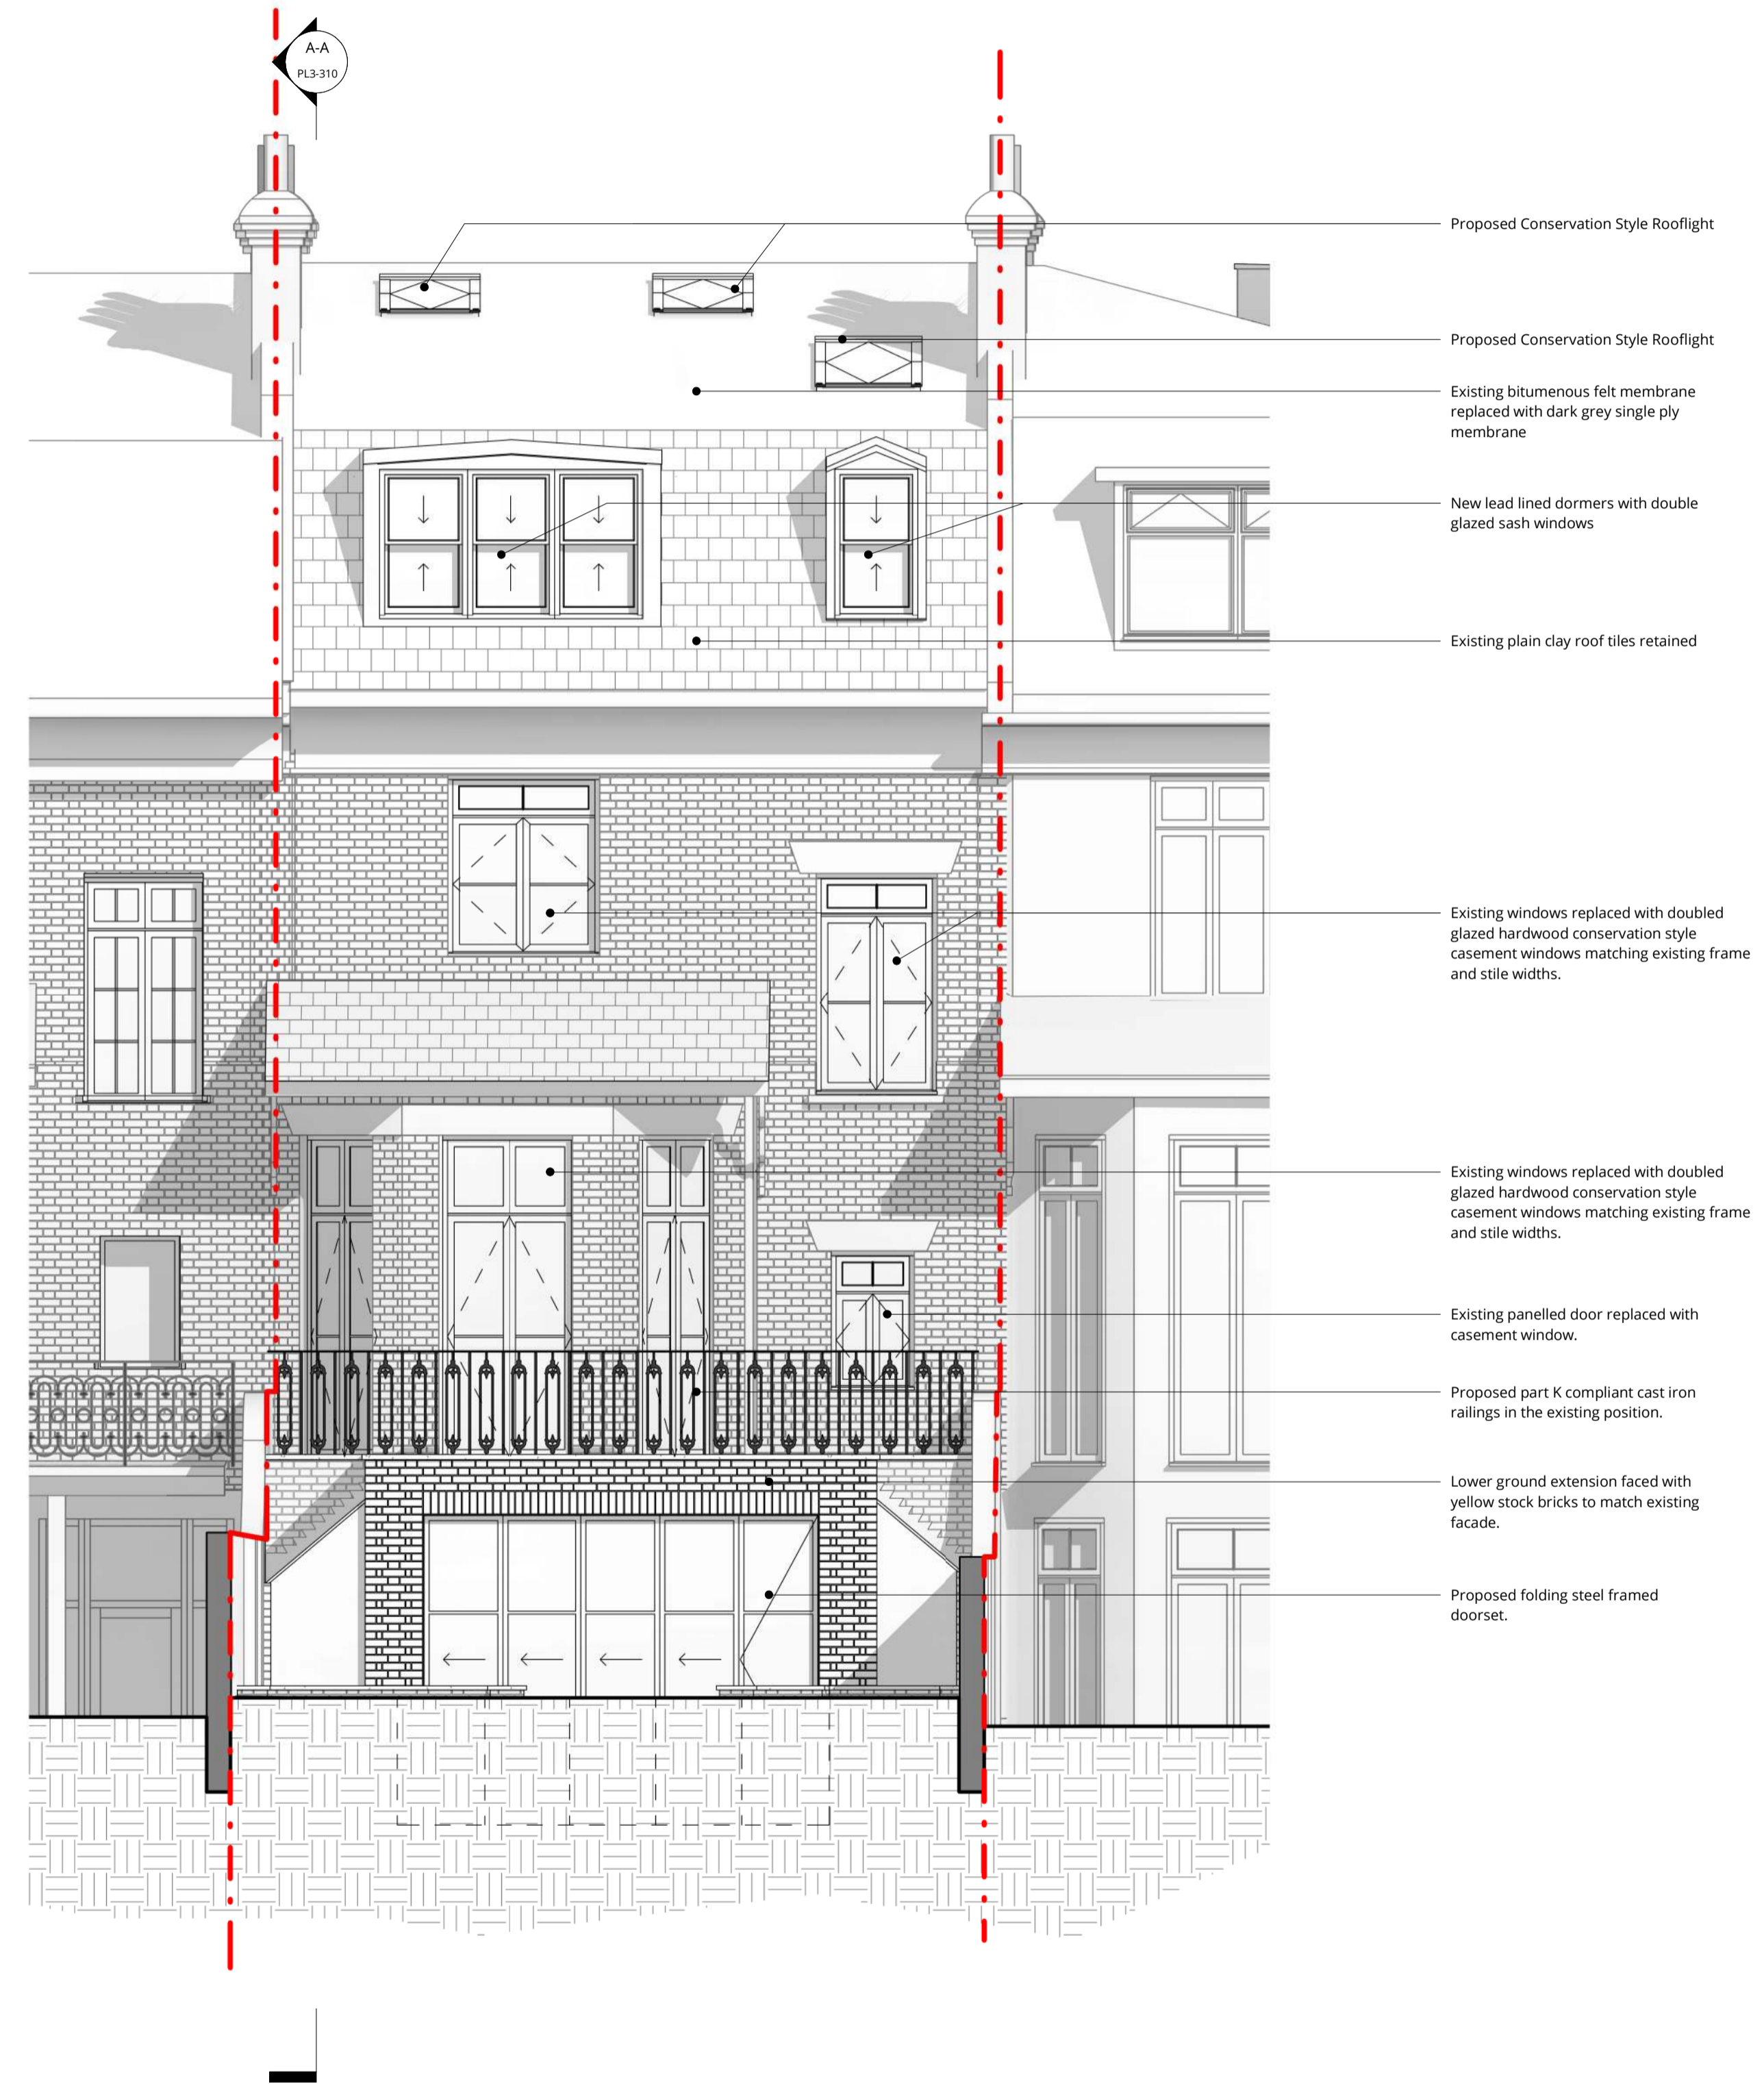

Proposed Rear Elevation
1 : 50

PL1	Full Planning Issue	27.03.24	MIC	SB
Rev	Description	Date	Drawn	Clk'd



16 lambton place
notting hill
london w112sh
t 02072293125
f 02072293257
e info@wolffarchitects.co.uk

status:

PLANNING

project:
**2 Elsworth Terrace,
London NW3 3DR**

drawing title:
**Proposed Front and
Rear Elevations**

date: **12/04/24** | scale: **1:50**

dwg no: **2307-PL3-300** | rev no: **PL1**



Proposed Section A-A

1 : 50



London 16 Lambton Place Notting Hill
London W11 2SH T+44 (0)20 7229 3125

Oxford Chandos Yard 83 Bicester Road
Long Crendon HP18 9EE T+44 (0)1844 203310

W www.wolffarchitects.co.uk E info@wolffarchitects.co.uk
This drawing is protected under Copyright and at no time should any
portion be reproduced or copied without the permission of the Architect
(Design Copyright Act 1968)

It must not be used for purposes other than that for which it is provided. It
is supplied without liability for any errors or omissions. All dimensions to be
checked on site.

Rev	Description	Date	Notes
PL1	Full Planning Issue	27.03.24	

STAGE: PLANNING	project:	2 Elsworth Terrace,					
	drawing title:	Proposed Section A-A					
	date:	12/04/24	scale:	1 : 50 @ A1	project no:	2307	
				dwg no:	2307-PL3-310	rev no:	PL1