



1 Ground Floor Plan - Existing

EXT 1000 1:100@A3

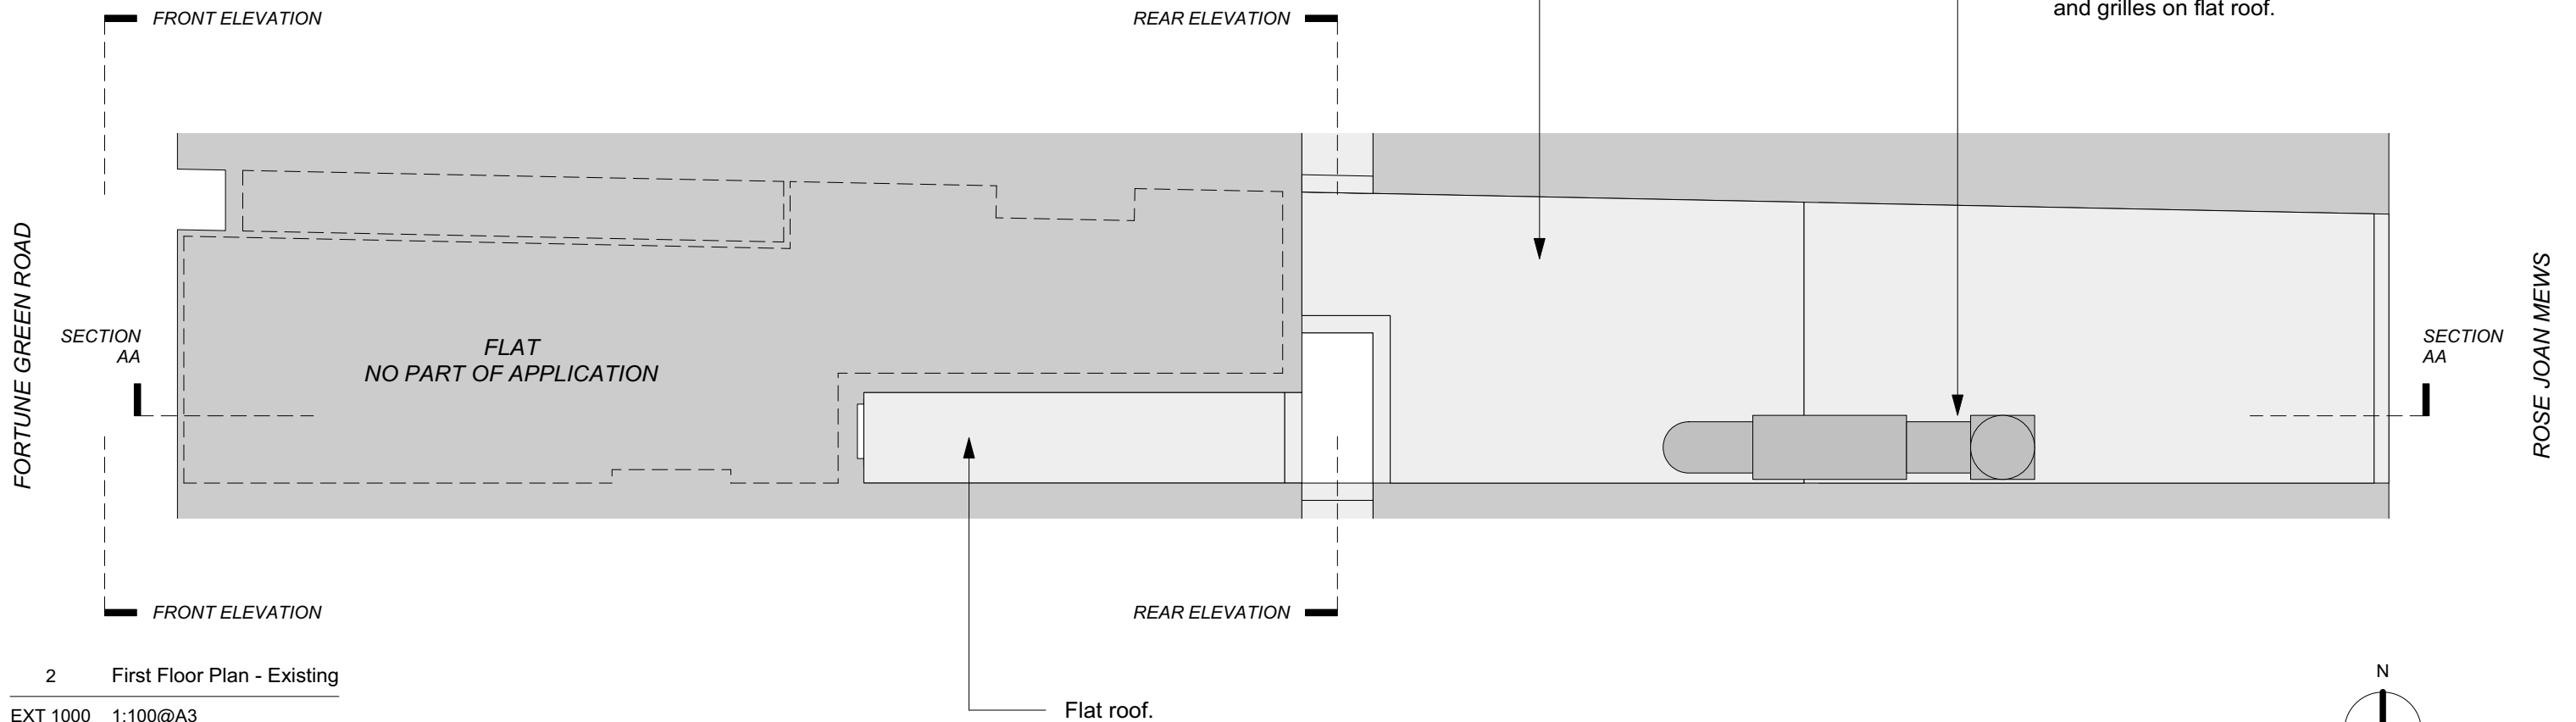

2 First Floor Plan - Existing

EXT 1000 1:100@A3

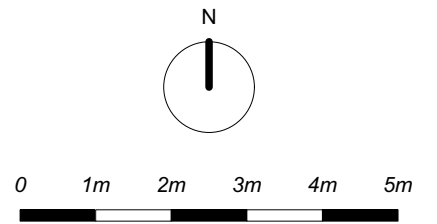

Architect : Joe Ashton
Contact : joeashtonarchitecture@outlook.com

Project : 90 Fortune Green Road, NW6 1DS
Client : Masum Miah

Revisions	REV	DATE	DESC
	00		

Notes **EXISTING**


Title **Existing Floor Plans**

DATE 06.05.2024
SCALE 1:100 @ A3
JOB 121

DISCLAIMER : Review for this drawing is for the purpose ascertaining general conformity with the design intent and dimensional arrangement. The review shall not be constructed to mean acceptance of the detail design inherent in the drawing, responsibility for which will remain with the contractor. The contractor is responsible for any errors or omissions in the drawing and for meeting all the requirements of the Contract Documents.


DWG **EXT-1000**

REV **00**

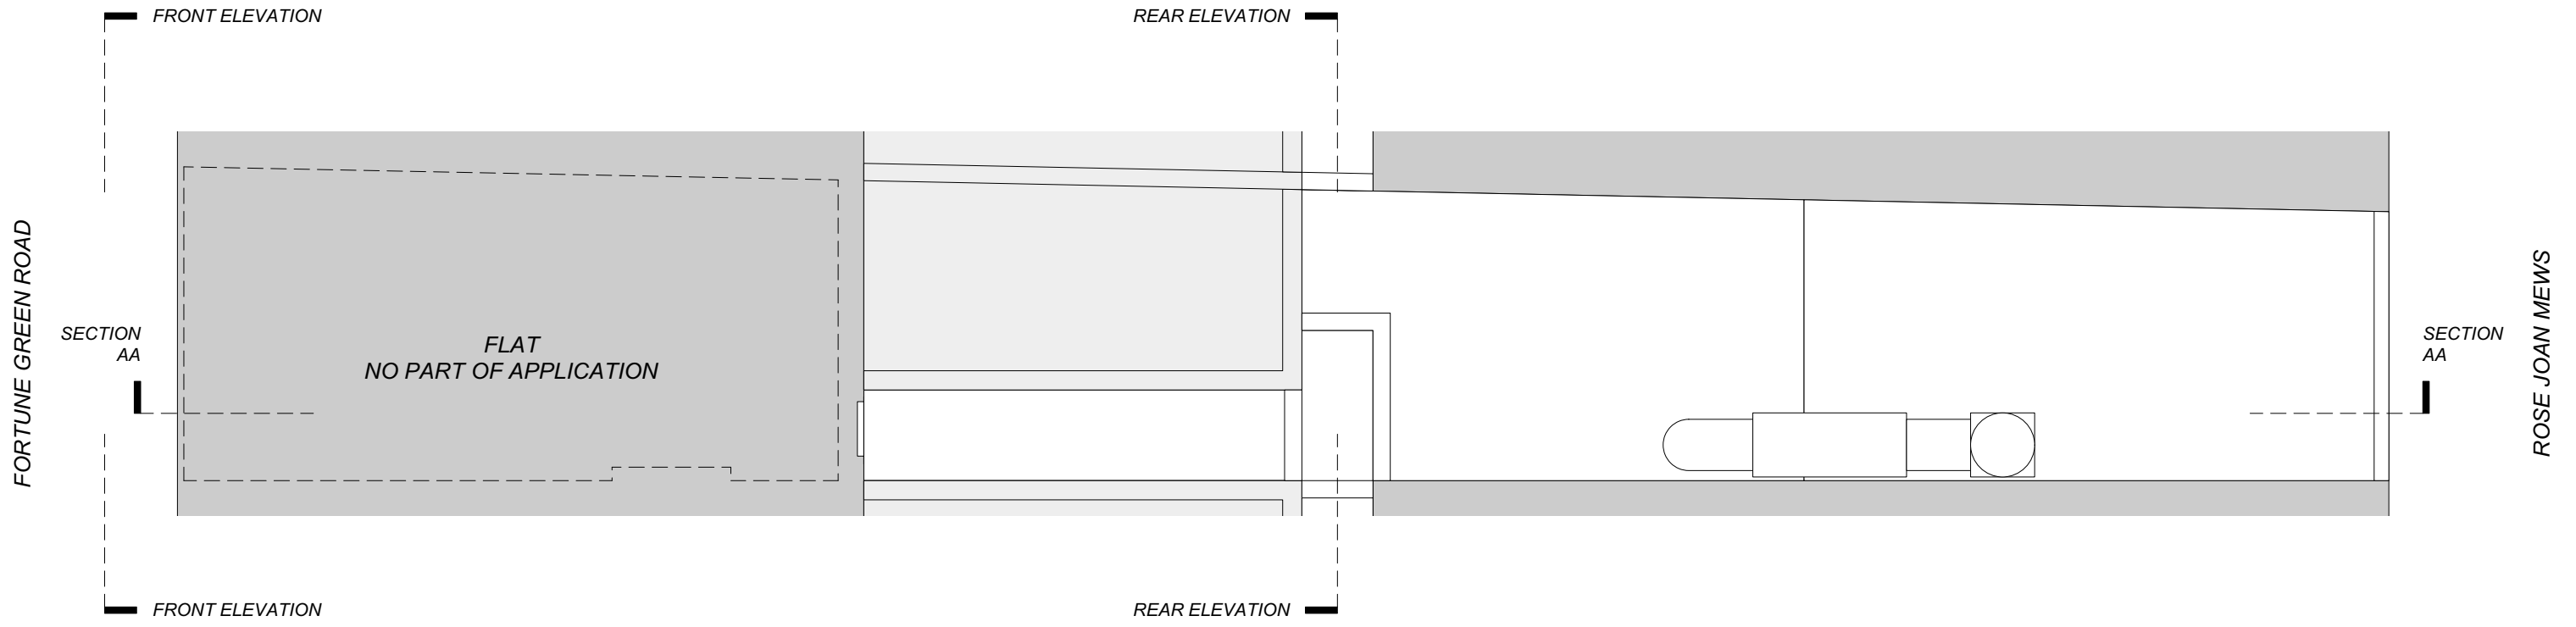


1 Second Floor Plan - Existing

EXT 1001 1:100@A3

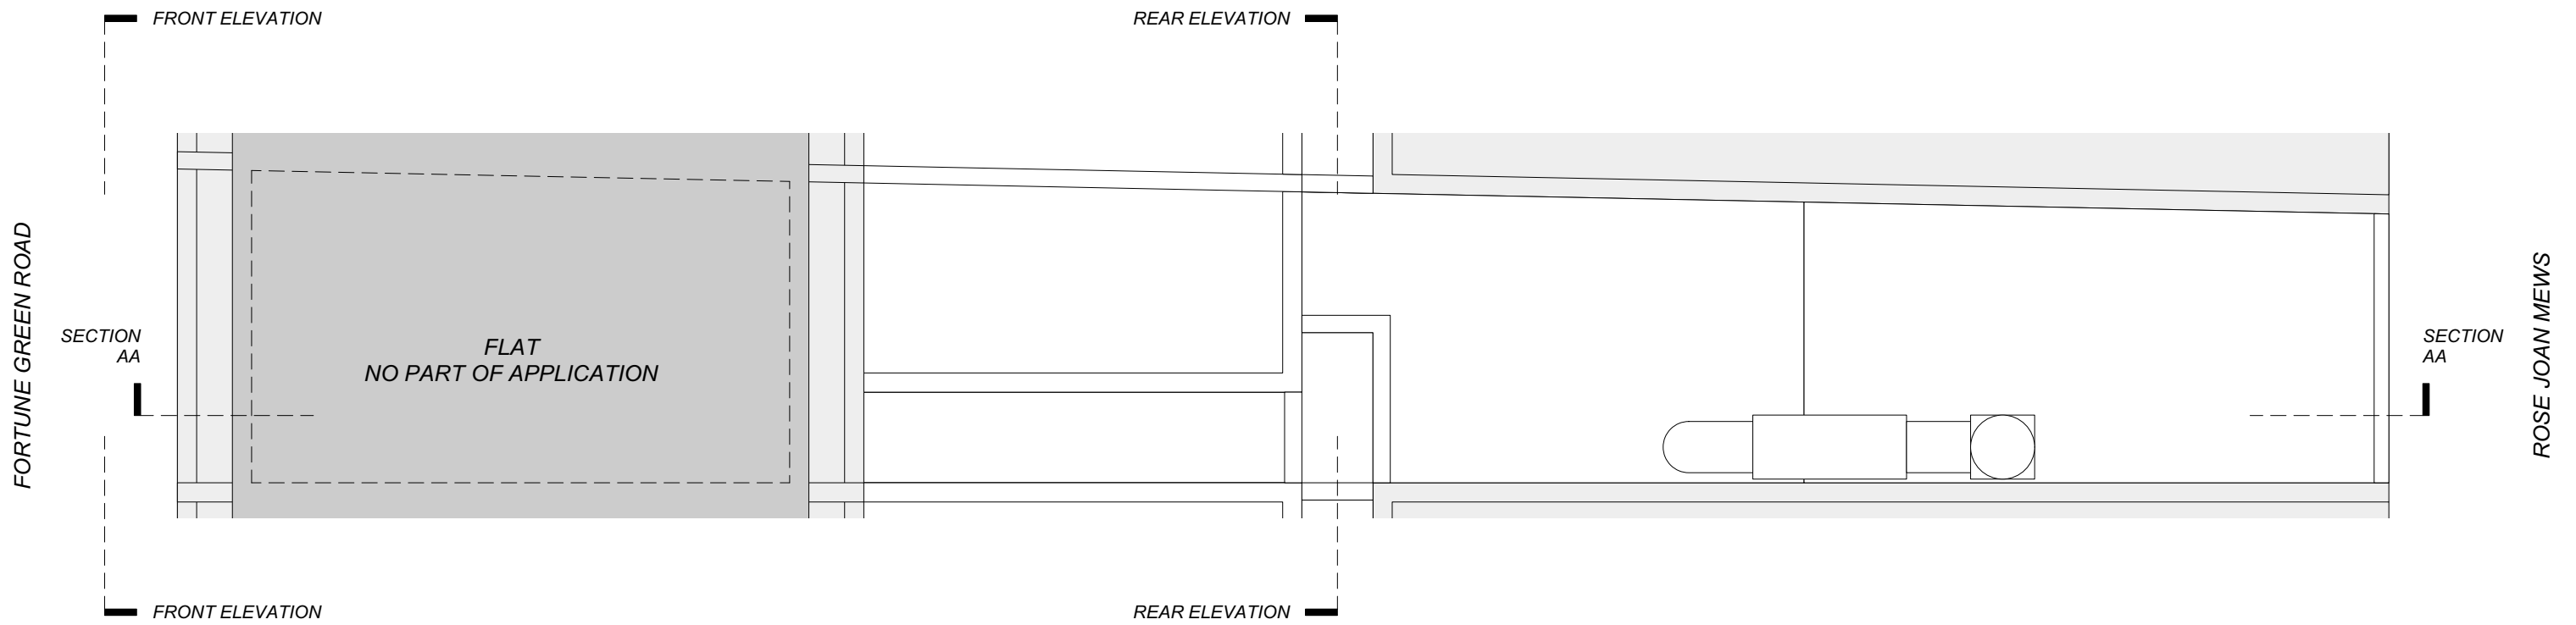

2 Third Floor Plan - Existing

EXT 1001 1:100@A3

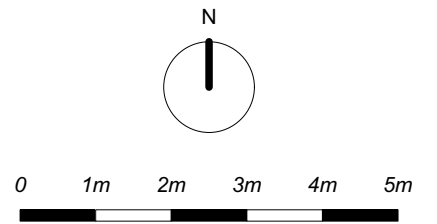

Architect : Joe Ashton
Contact : joeashtonarchitecture@outlook.com

Project : 90 Fortune Green Road, NW6 1DS
Client : Masum Miah

Revisions	REV	DATE	DESC
	00		

Notes - **EXISTING**


Title **Existing Floor Plans**

DATE 06.05.2024
SCALE 1:100 @ A3
JOB 121

DISCLAIMER : Review for this drawing is for the purpose ascertaining general conformity with the design intent and dimensional arrangement. The review shall not be constructed to mean acceptance of the detail design inherent in the drawing, responsibility for which will remain with the contractor. The contractor is responsible for any errors or omissions in the drawing and for meeting all the requirements of the Contract Documents.



DWG **EXT-1001**

REV **00**

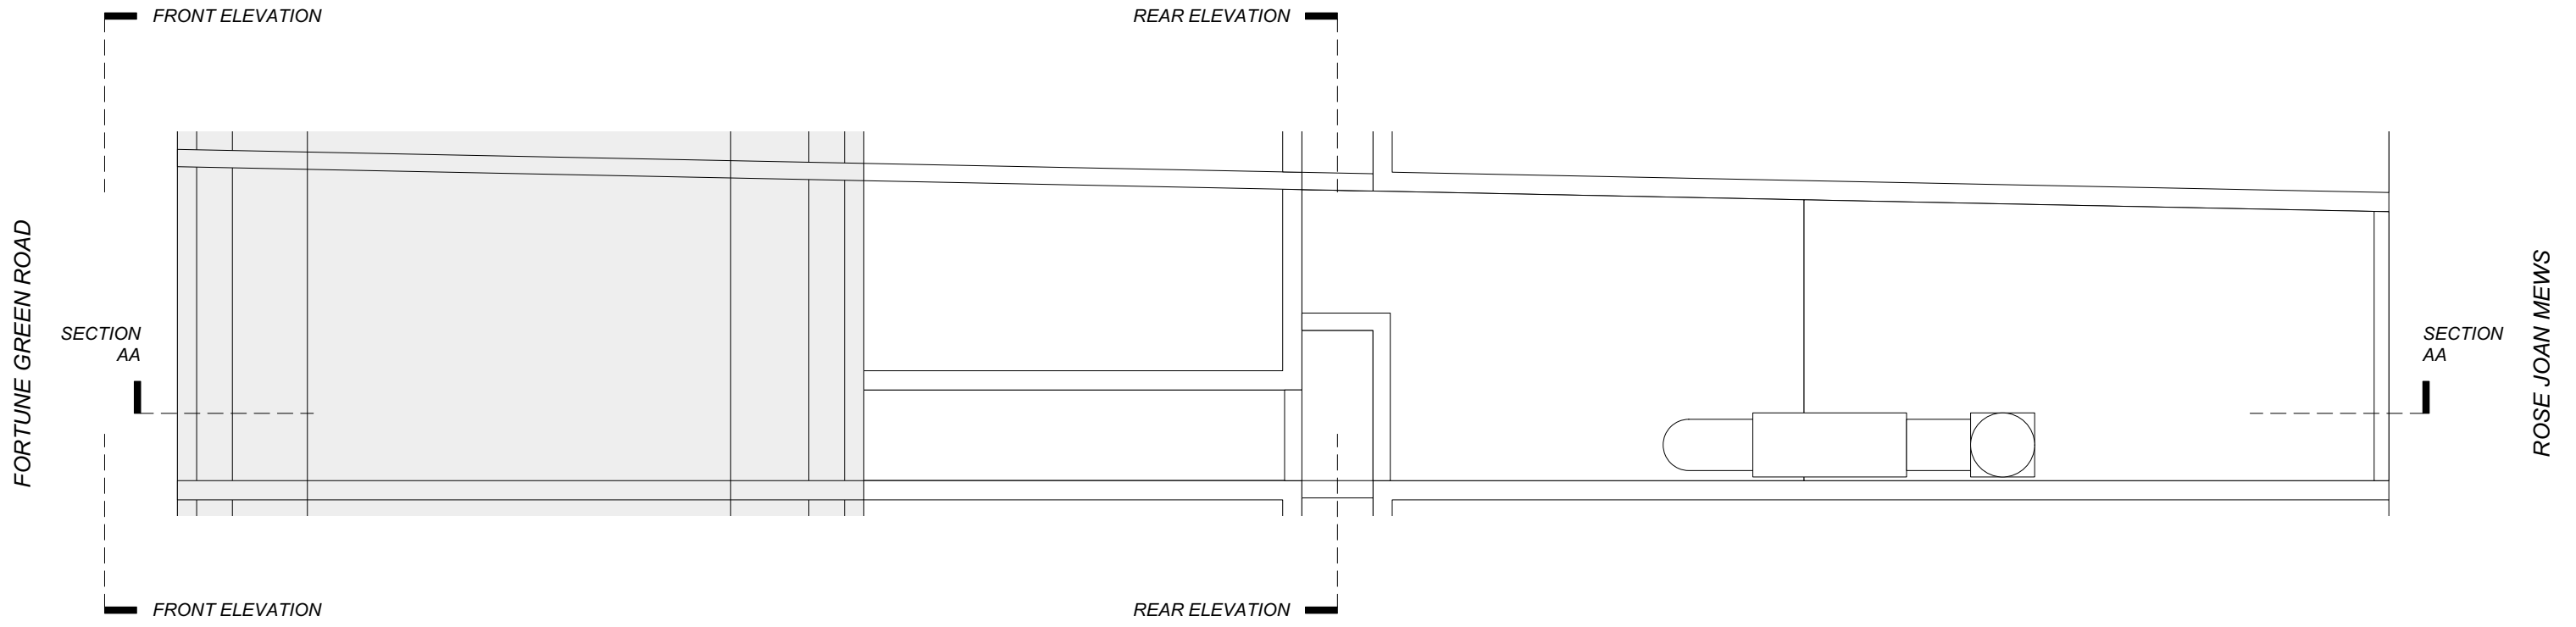

1 Roof Plan - Existing

EXT 1002 1:100@A3

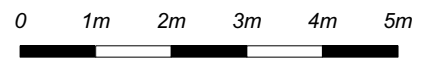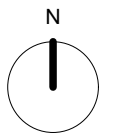

Architect : Joe Ashton
 Contact : joeashtonarchitecture@outlook.com

Project : 90 Fortune Green Road, NW6 1DS
 Client : Masum Miah

Revisions	REV	DATE	DESC
	00		

Notes - **EXISTING**


Title **Existing Floor Plans**

DATE 06.05.2024
 SCALE 1:100 @ A3
 JOB 121

DISCLAIMER : Review for this drawing is for the purpose ascertaining general conformity with the design intent and dimensional arrangement. The review shall not be constructed to mean acceptance of the detail design inherent in the drawing, responsibility for which will remain with the contractor. The contractor is responsible for any errors or omissions in the drawing and for meeting all the requirements of the Contract Documents.


DWG **EXT-1002**

REV **00**

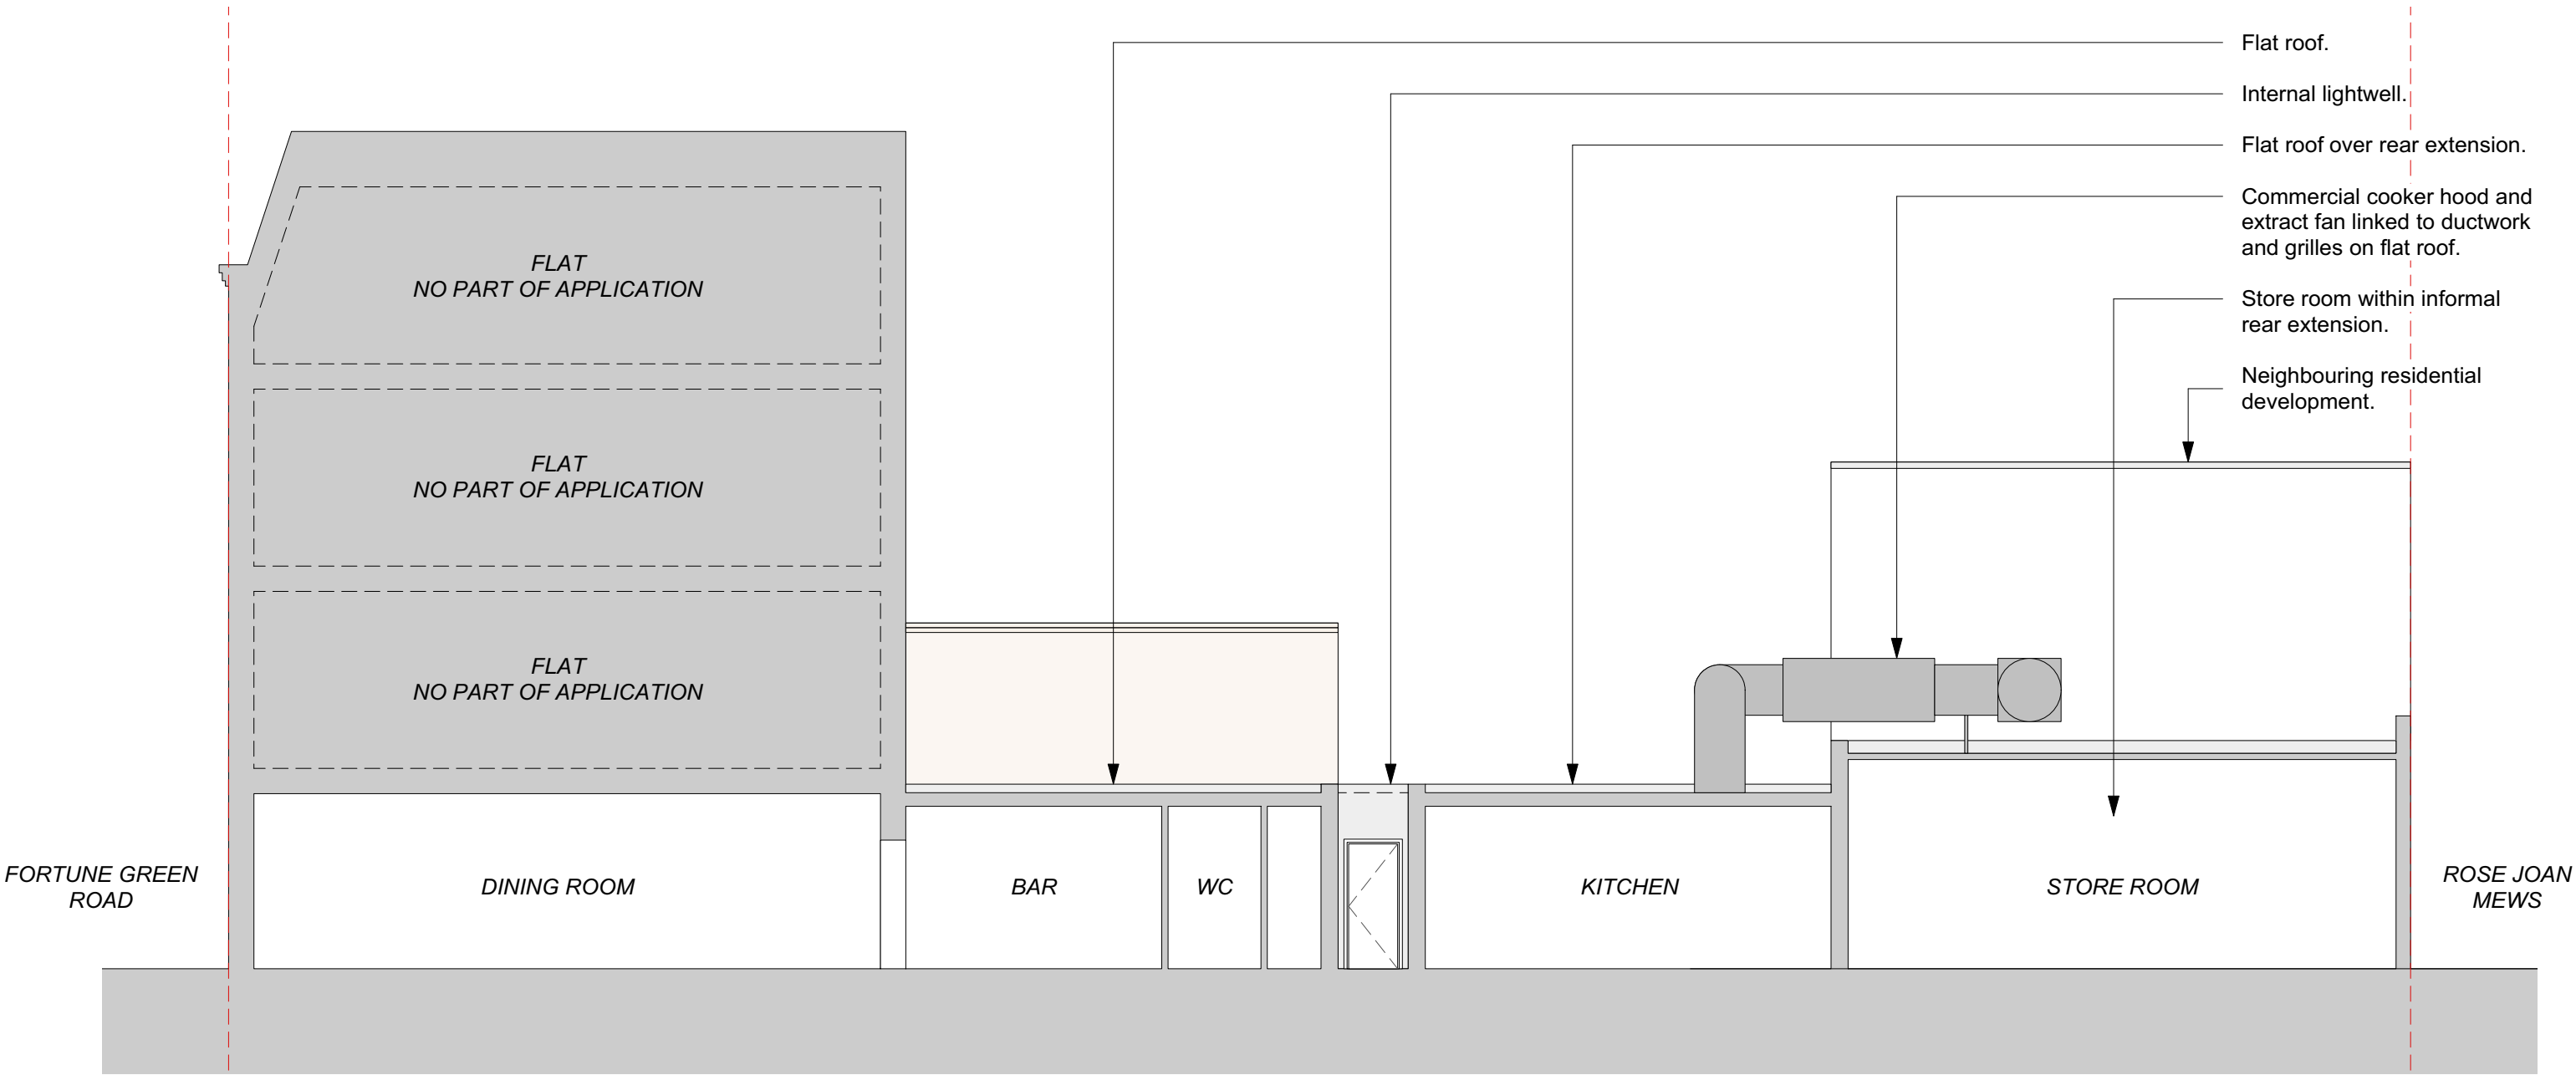

1 Section AA - Existing

EXT 2000 1:100@A3

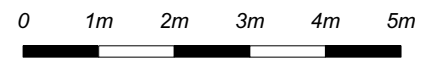

Architect : Joe Ashton
Contact : joeashtonarchitecture@outlook.com

Project : 90 Fortune Green Road, NW6 1DS
Client : Masum Miah

Revisions	REV	DATE	DESC
	00		

Notes - **EXISTING**


Title **Existing Section AA**

DATE 06.05.2024
SCALE 1:100 @ A3
JOB 121


DISCLAIMER : Review for this drawing is for the purpose ascertaining general conformity with the design intent and dimensional arrangement. The review shall not be constructed to mean acceptance of the detail design inherent in the drawing, responsibility for which will remain with the contractor. The contractor is responsible for any errors or omissions in the drawing and for meeting all the requirements of the Contract Documents.

DWG **EXT-2000**

REV **00**

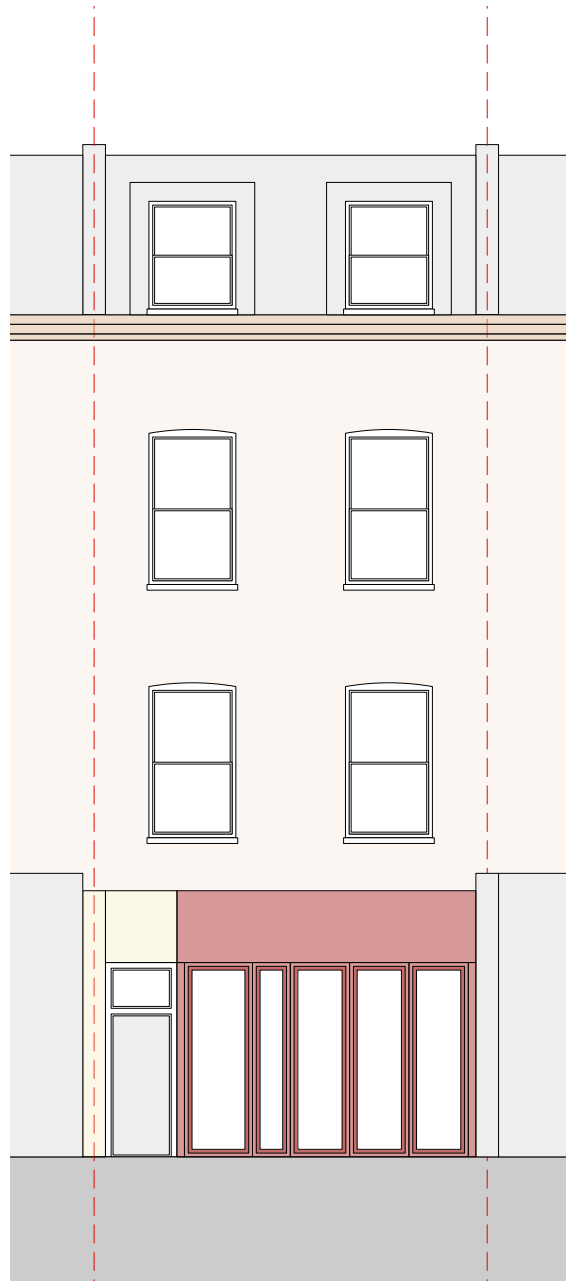

1 Front Elevation - Existing
EXT 3000 1:100@A3

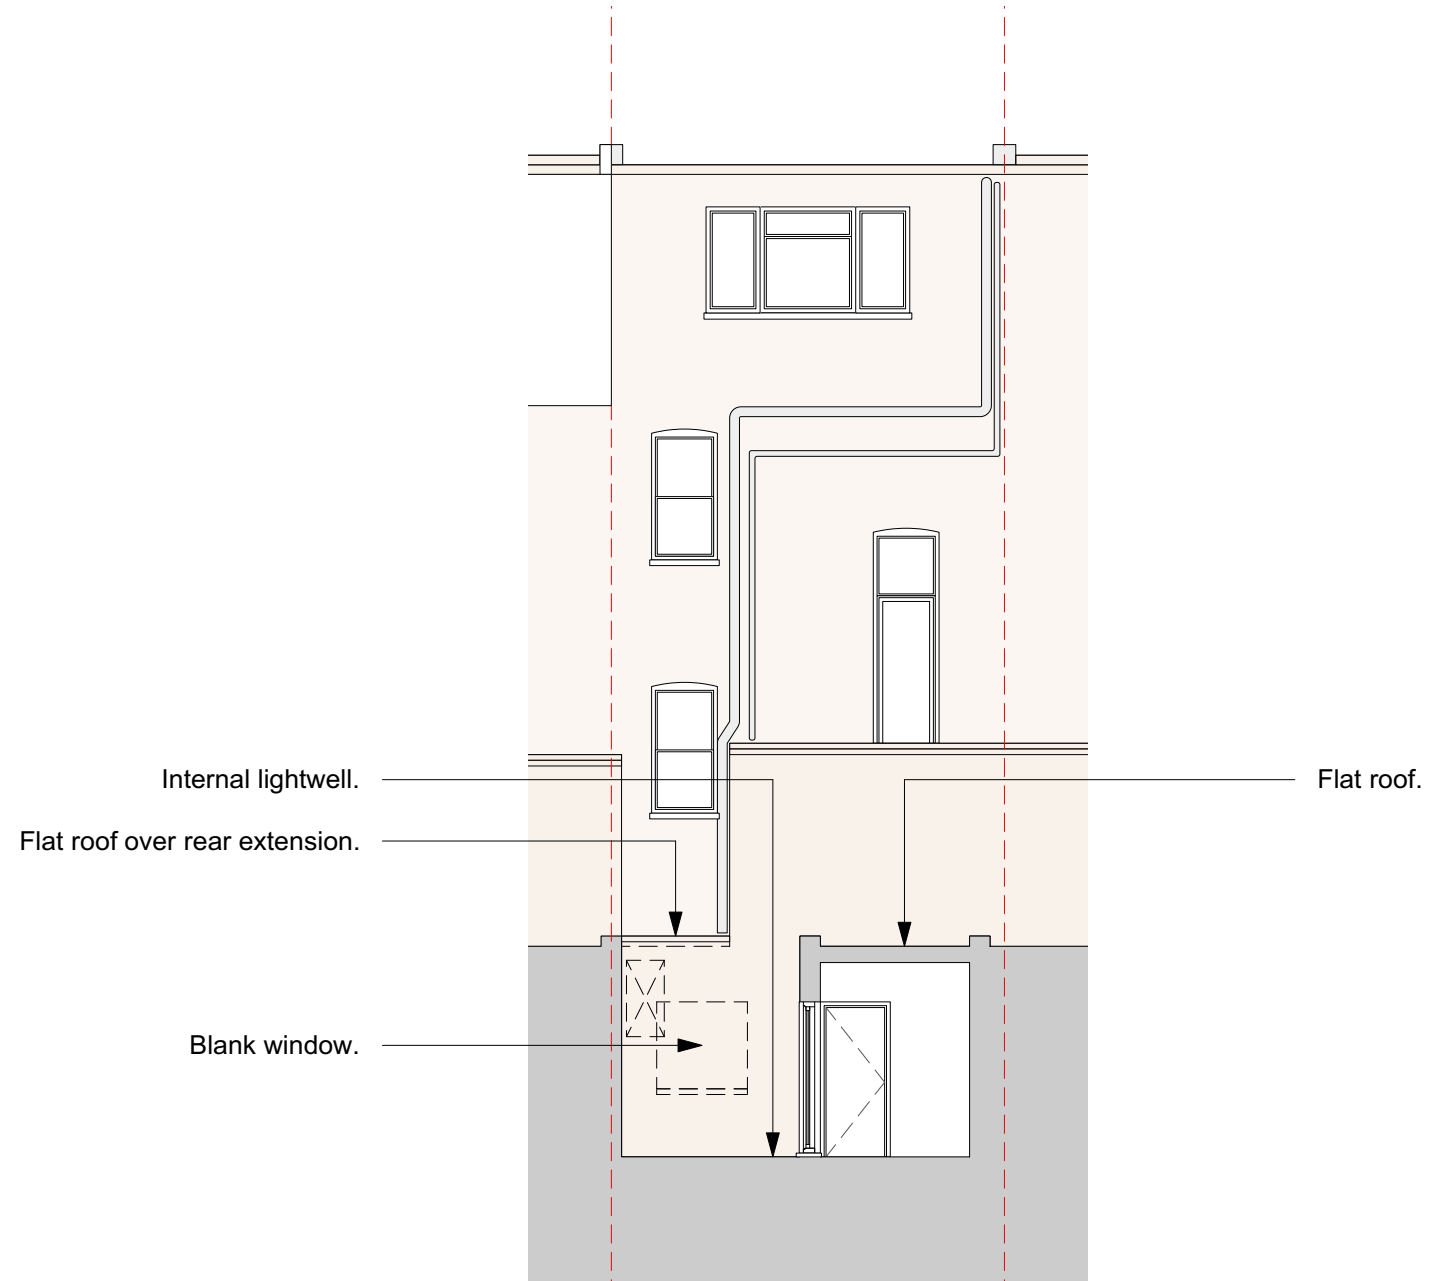

2 Rear Elevation - Existing
EXT 3000 1:100@A3

