


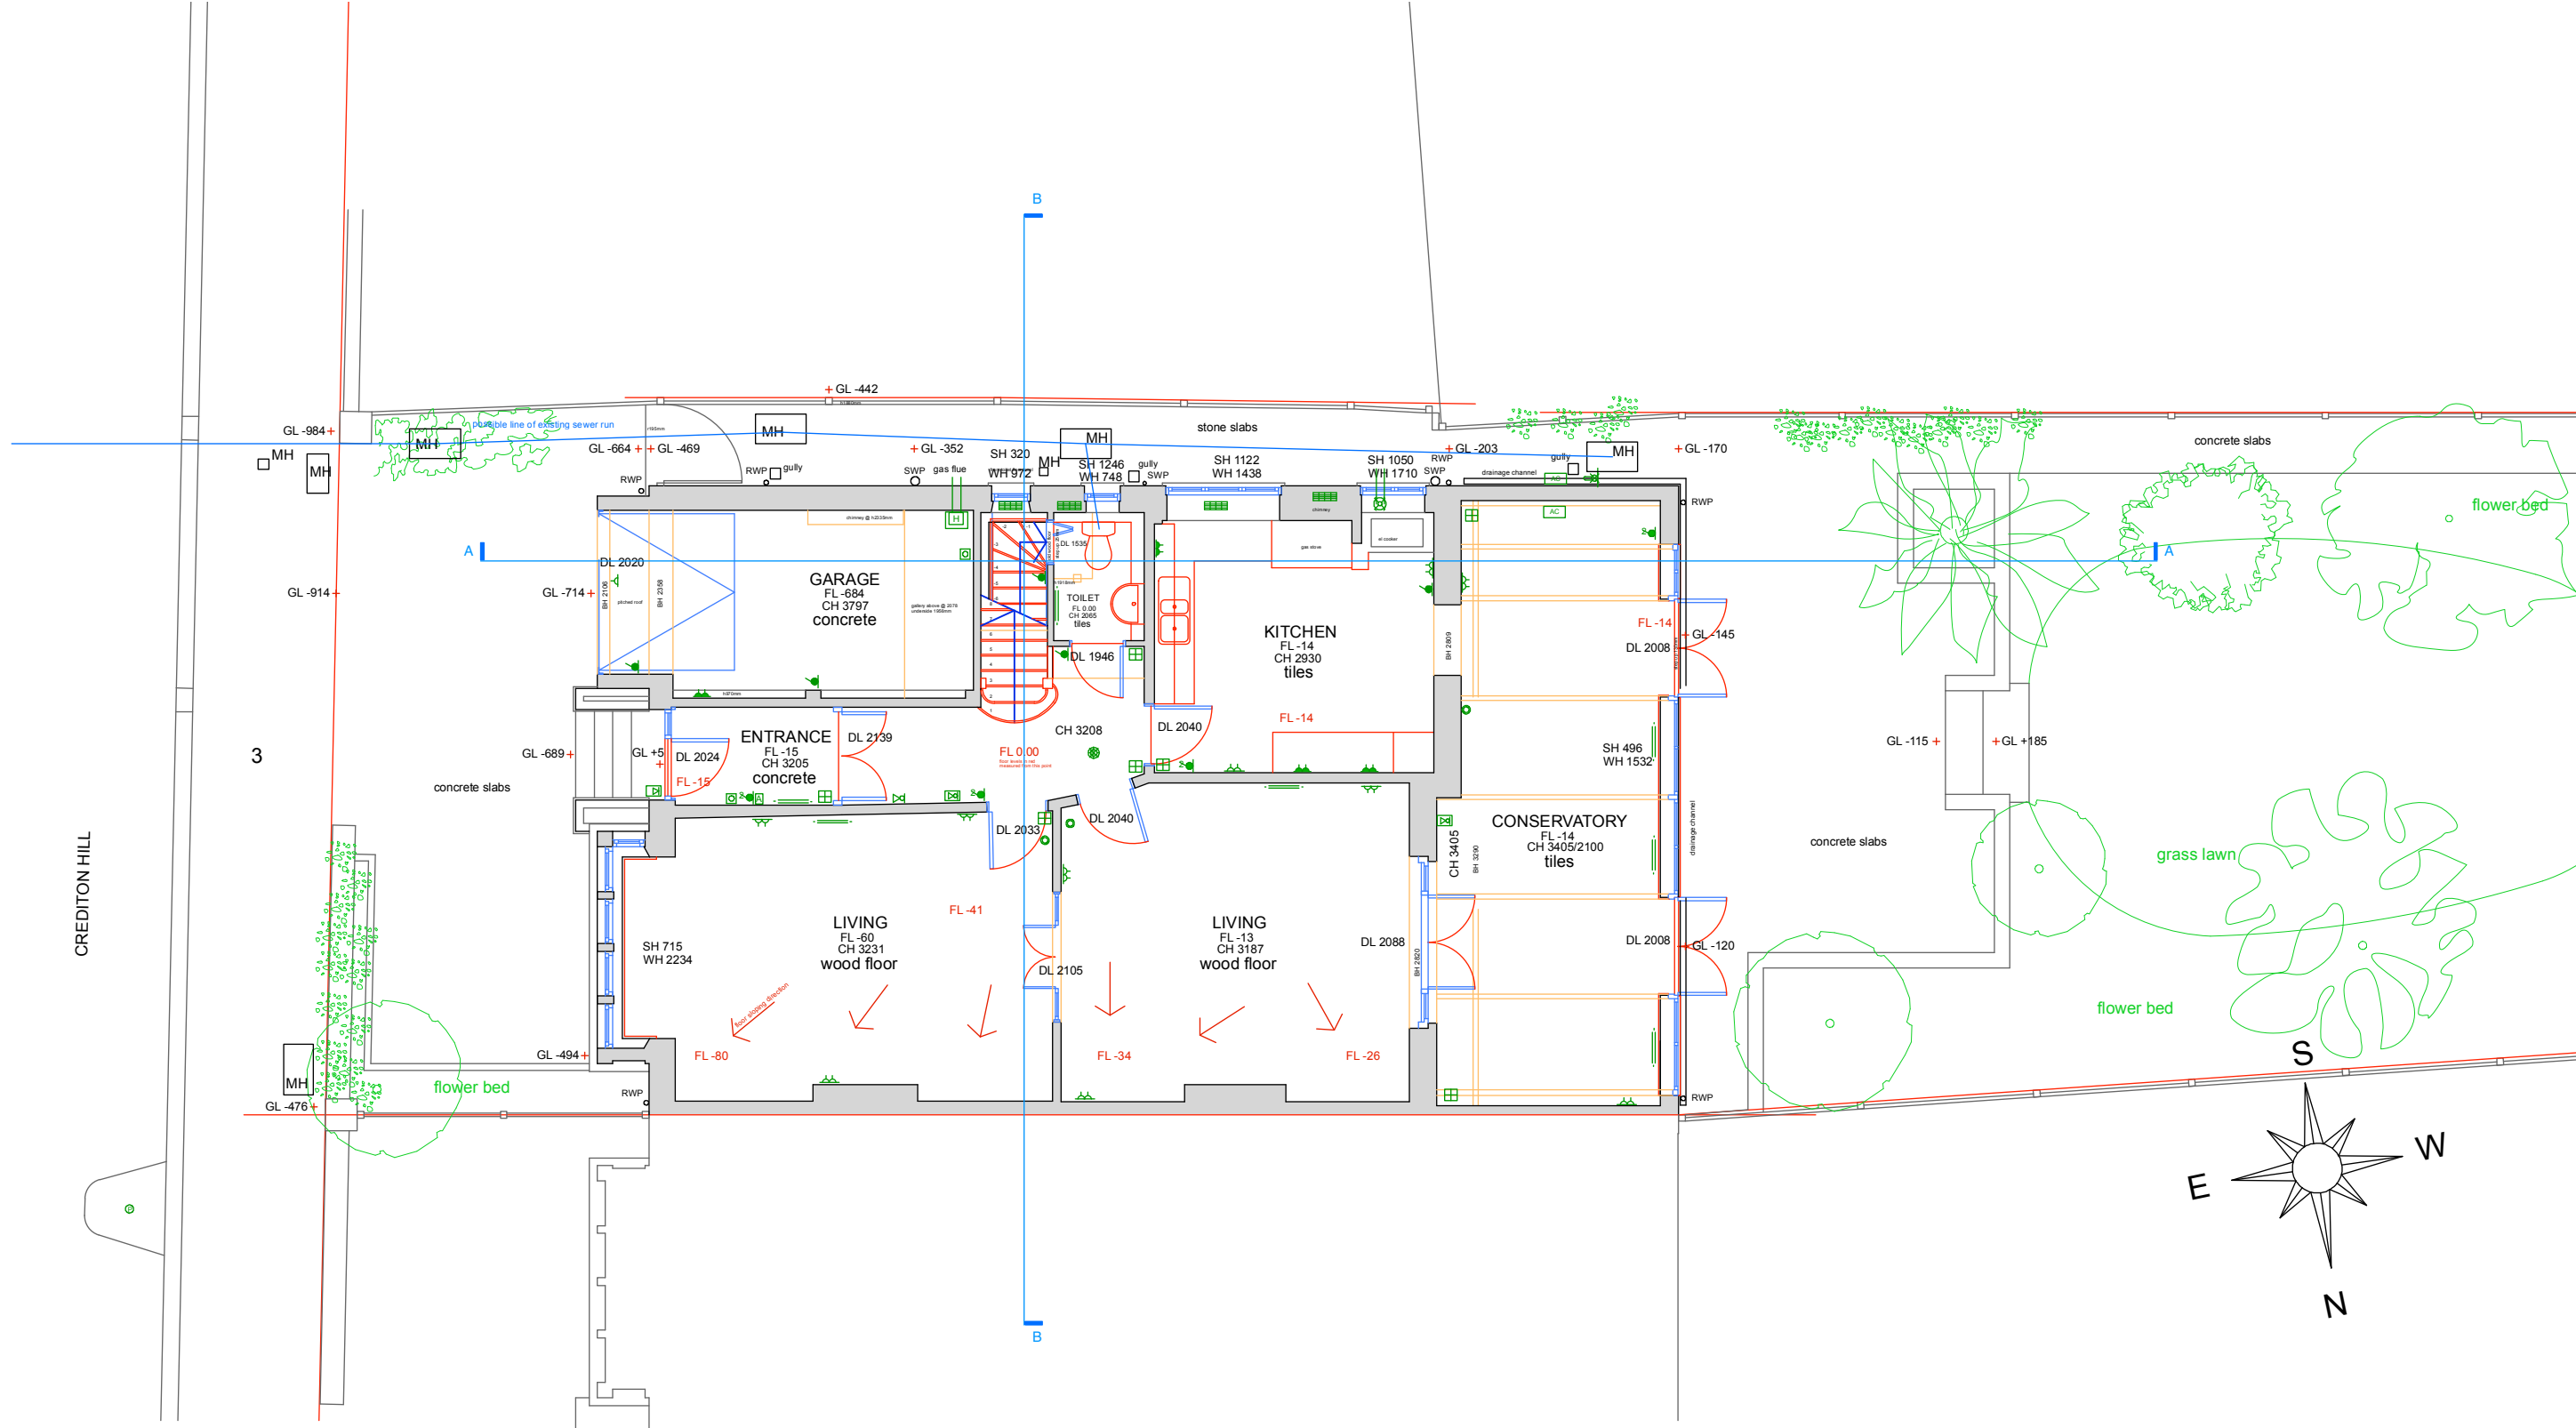
--- ASSUMED BOUNDARY LINE



EXISTING BASEMENT FLOOR PLAN

MEASURED SURVEY


| REV. | DATE | DESCRIPTION | REV. | DATE | DESCRIPTION | REV. | DATE | DESCRIPTION | NOTE: | CLIENT: | PROJECT: | SIMON MILLER ARCHITECTS | | DATE: | FEBRUARY 2024 | |
|------|------|-------------|------|------|-------------|------|------|---|---|---------------------------------|---|--|------------|-------|---------------|--|
| | | | | | | | | | ALL DIMENSIONS ARE IN MILLIMETERS. INCONSISTENCIES ARE TO BE REPORTED TO THE ARCHITECT IMMEDIATELY. | EMILY ROBINSON & ISLAY ROBINSON | REAR EXTENSION AND INTERNAL ALTERATIONS |  T+44 (0)20 8201 9875 info@simonmillerarchitects.com simonmillerarchitects 11 Portsdown Mews Temple Fortune London NW11 7HD | DRAWN BY: | RM | | |
| | | | | | | | | COPYRIGHT IS HELD BY SIMON MILLER ARCHITECTS LTD. | SITE: | DRAWING TITLE: | SCALE: | | 1:100 @ A3 | | | |
| | | | | | | | | | 3 CREDITON HILL, LONDON NW6 1HT | EXISTING BASEMENT FLOOR PLAN | DRAWING NO.: | | 580 EX01 | | | |
| | | | | | | | | | | | | REVISION: | - | | | |




--- ASSUMED BOUNDARY LINE

EXISTING GROUND FLOOR PLAN


MEASURED SURVEY



| REV. | DATE | DESCRIPTION | REV. | DATE | DESCRIPTION | REV. | DATE | DESCRIPTION | NOTE: | CLIENT: | PROJECT: | SIMON MILLER ARCHITECTS | | DATE: | FEBRUARY 2024 | |
|------|------|-------------|------|------|-------------|------|------|-------------|---|---------------------------------|---|--|--------------|------------|---------------|---|
| | | | | | | | | | ALL DIMENSIONS ARE IN MILLIMETERS. INCONSISTENCIES ARE TO BE REPORTED TO THE ARCHITECT IMMEDIATELY. | EMILY ROBINSON & ISLAY ROBINSON | REAR EXTENSION AND INTERNAL ALTERATIONS |  T+44 (0)20 8201 9875 info@simonmillerarchitects.com simonmillerarchitects 11 Portsdown Mews Temple Fortune London NW11 7HD | DRAWN BY: | RM | | |
| | | | | | | | | | | | DRAWING TITLE: | | SCALE: | 1:100 @ A3 | | |
| | | | | | | | | | | | EXISTING GROUND FLOOR PLAN | | DRAWING NO.: | 580 EX02 | REVISION: | - |
| | | | | | | | | | COPYRIGHT IS HELD BY SIMON MILLER ARCHITECTS LTD. | 3 CREDITON HILL, LONDON NW6 1HT | | | | | | |

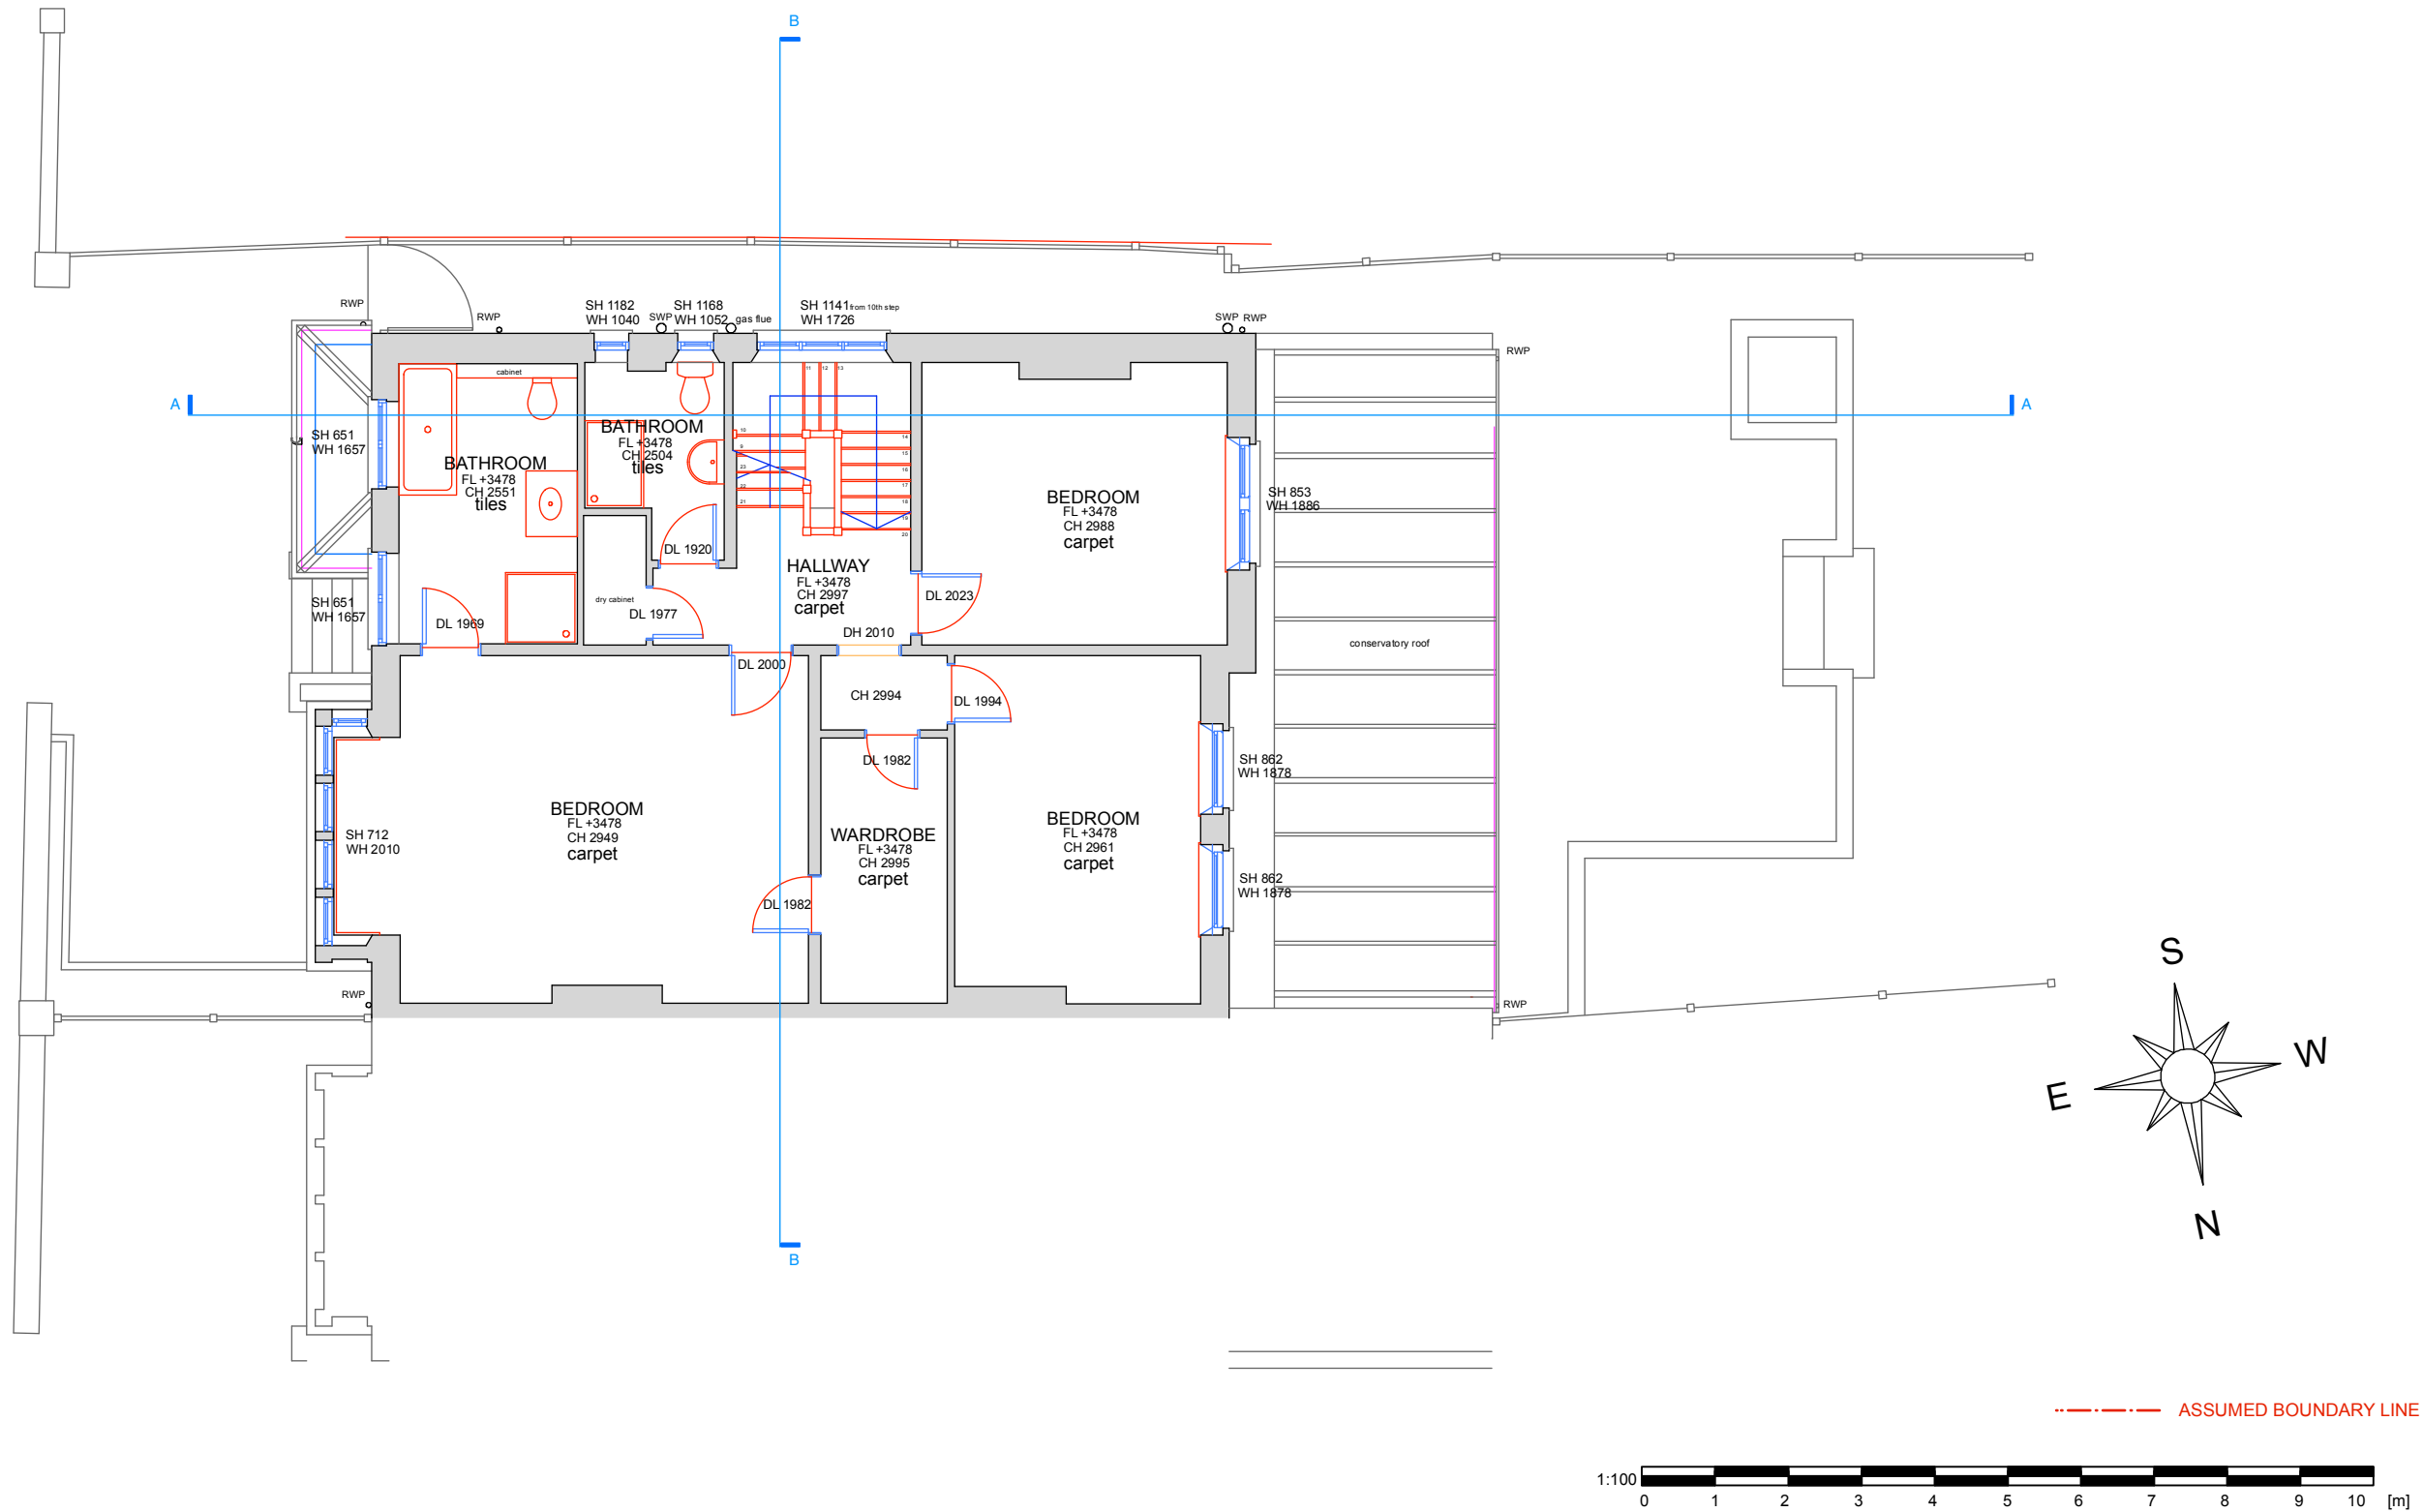


EXISTING FIRST FLOOR PLAN

MEASURED SURVEY

| REV. | DATE | DESCRIPTION | REV. | DATE | DESCRIPTION | REV. | DATE | DESCRIPTION | NOTE: | CLIENT: | PROJECT: | SIMON MILLER ARCHITECTS | | DATE: | FEBRUARY 2024 | |
|------|------|-------------|------|------|-------------|------|------|---|---|---------------------------------|---|---|-----------|------------|---------------|--|
| | | | | | | | | | ALL DIMENSIONS ARE IN MILLIMETERS. INCONSISTENCIES ARE TO BE REPORTED TO THE ARCHITECT IMMEDIATELY. | EMILY ROBINSON & ISLAY ROBINSON | REAR EXTENSION AND INTERNAL ALTERATIONS |  SIMON MILLER ARCHITECTS T+44 (0)20 8201 9875 info@simonmillerarchitects.com simonmillerarchitects | DRAWN BY: | RM | | |
| | | | | | | | | COPYRIGHT IS HELD BY SIMON MILLER ARCHITECTS LTD. | | | DRAWING TITLE: | | SCALE: | 1:100 @ A3 | | |
| | | | | | | | | | | 3 CREDITON HILL, LONDON NW6 1HT | EXISTING FIRST FLOOR PLAN | DRAWING NO.: | 580 EX03 | | | |
| | | | | | | | | | | | | REVISION: | - | | | |

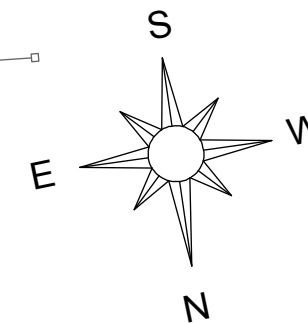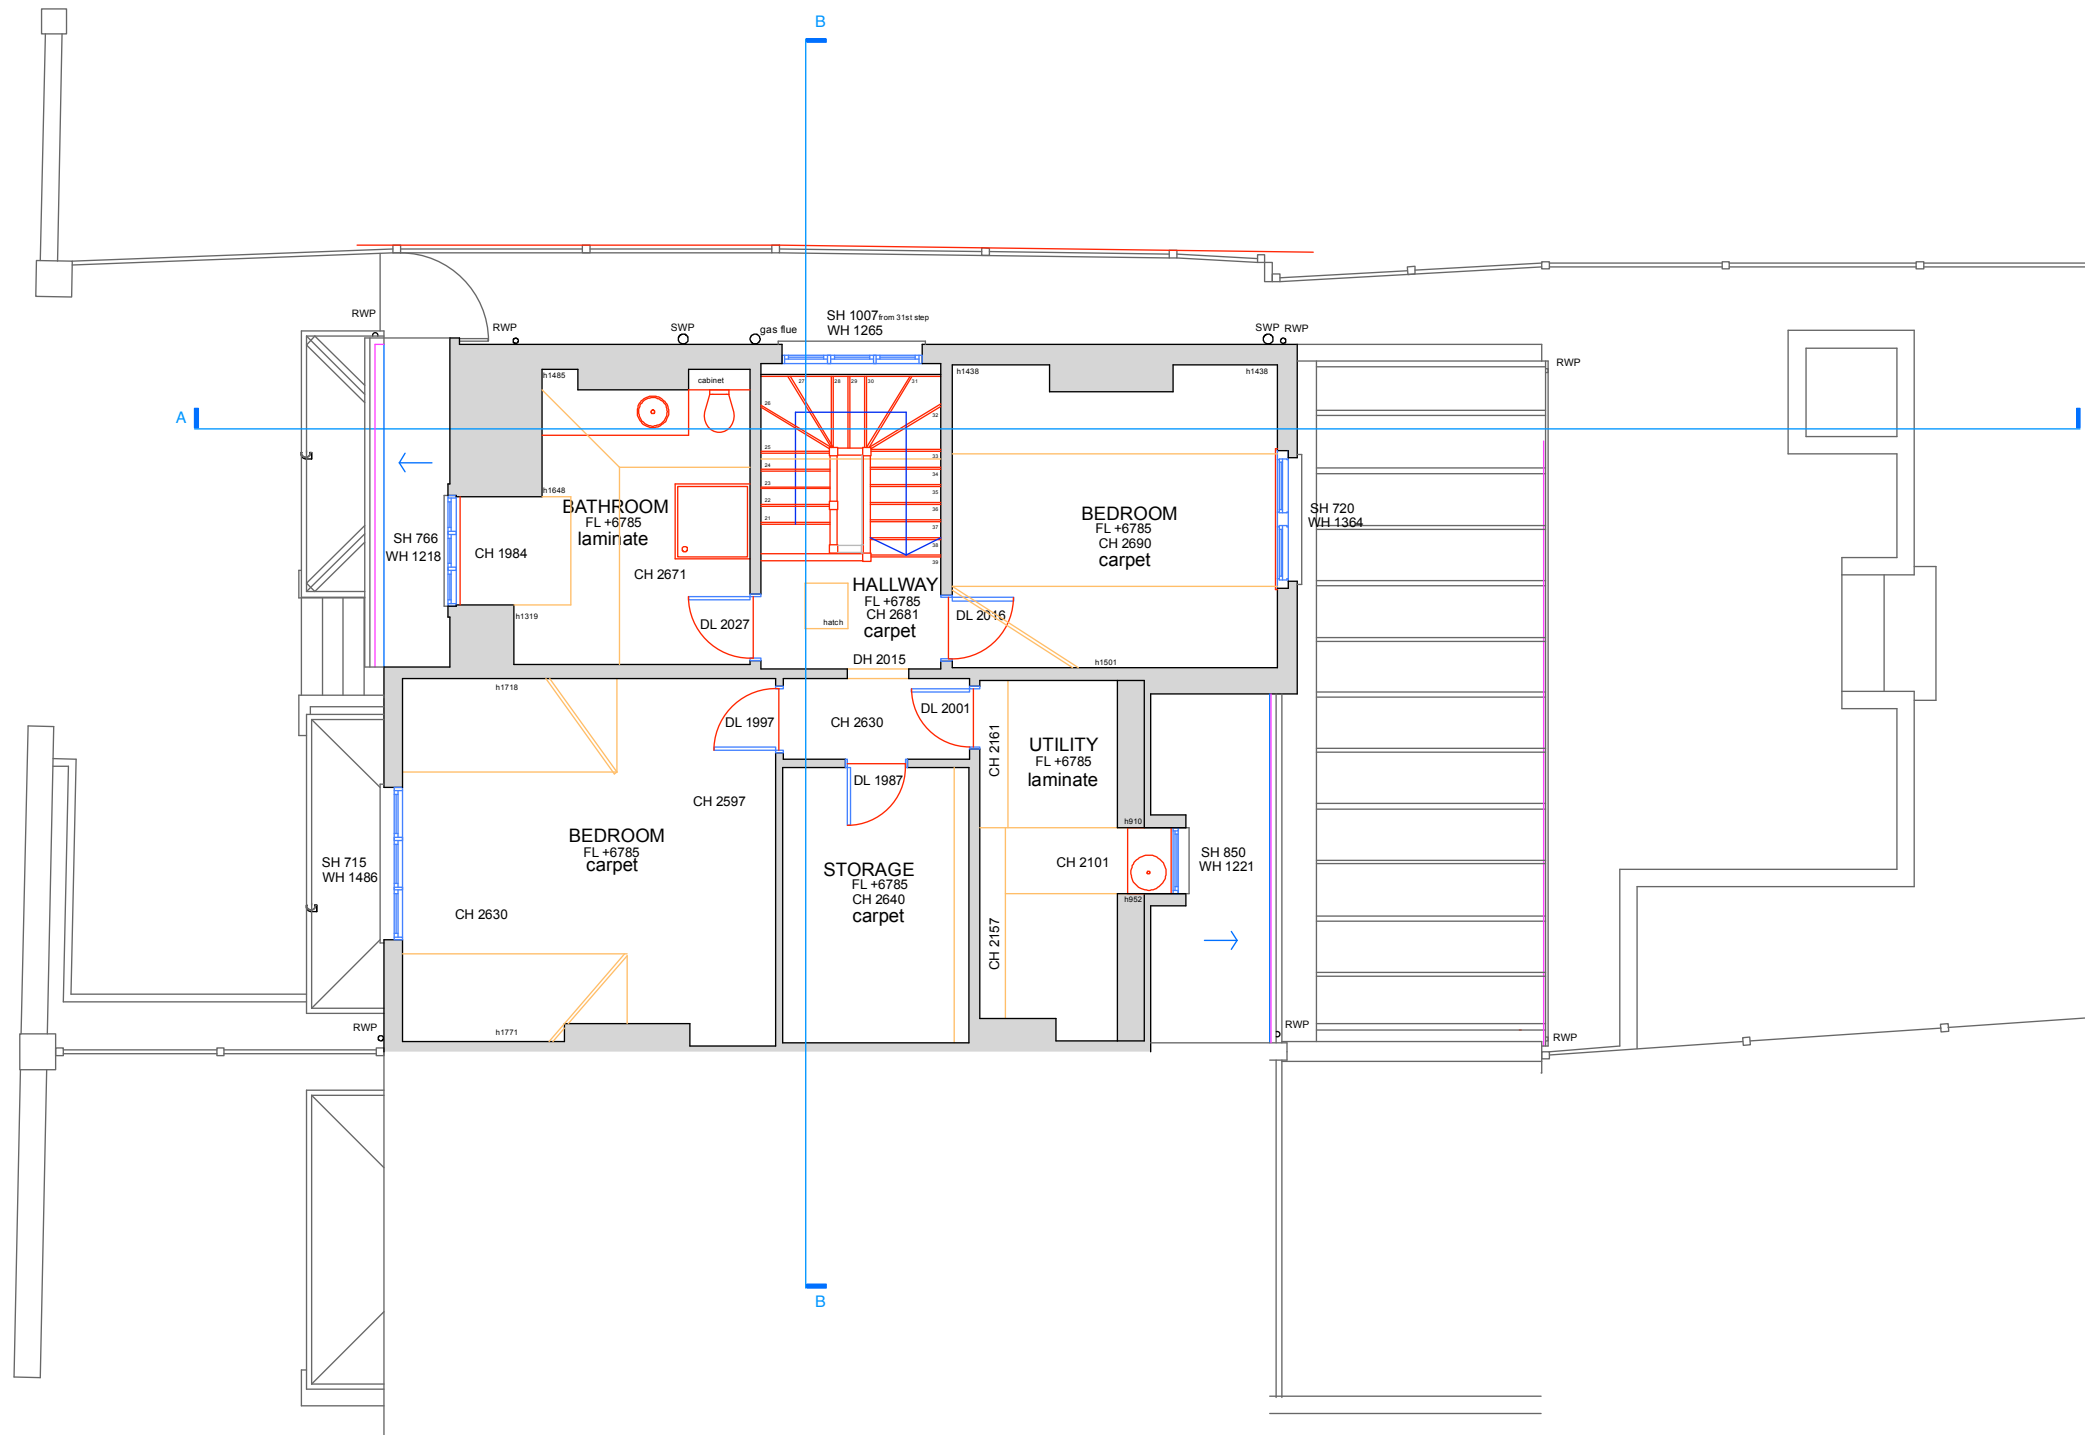


--- ASSUMED BOUNDARY LINE

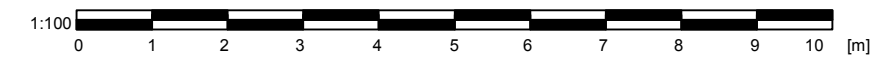

EXISTING SECOND FLOOR PLAN

MEASURED SURVEY

| REV. | DATE | DESCRIPTION | REV. | DATE | DESCRIPTION | REV. | DATE | DESCRIPTION | NOTE: | CLIENT: | PROJECT: | SIMON MILLER ARCHITECTS | | DATE: | FEBRUARY 2024 | |
|------|------|-------------|------|------|-------------|------|------|-------------|---|---------------------------------|---|--|--------------|------------|---------------|---|
| | | | | | | | | | ALL DIMENSIONS ARE IN MILLIMETERS. INCONSISTENCIES ARE TO BE REPORTED TO THE ARCHITECT IMMEDIATELY. | EMILY ROBINSON & ISLAY ROBINSON | REAR EXTENSION AND INTERNAL ALTERATIONS |  T+44 (0)20 8201 9875 info@simonmillerarchitects.com simonmillerarchitects 11 Portsdown Mews Temple Fortune London NW11 7HD | DRAWN BY: | RM | | |
| | | | | | | | | | | | | | SCALE: | 1:100 @ A3 | | |
| | | | | | | | | | | | | | DRAWING NO.: | 580 EX04 | REVISION: | - |
| | | | | | | | | | COPYRIGHT IS HELD BY SIMON MILLER ARCHITECTS LTD. | 3 CREDITON HILL, LONDON NW6 1HT | EXISTING SECOND FLOOR PLAN | | | | | |


+11662
+10523
+9006
+6561
+1422
0.00



3 CREDITON HILL


5 CREDITON HILL

--- ASSUMED BOUNDARY LINE

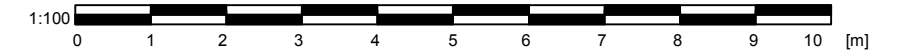

EXISTING FRONT ELEVATION

MEASURED SURVEY

| REV. | DATE | DESCRIPTION | REV. | DATE | DESCRIPTION | REV. | DATE | DESCRIPTION | NOTE: | CLIENT: | PROJECT: | SIMPON MILLER ARCHITECTS | | DATE: | FEBRUARY 2024 | |
|------|------|-------------|------|------|-------------|------|------|---|---|---------------------------------|---|--|------------|-------|---------------|--|
| | | | | | | | | | ALL DIMENSIONS ARE IN MILLIMETERS. INCONSISTENCIES ARE TO BE REPORTED TO THE ARCHITECT IMMEDIATELY. | EMILY ROBINSON & ISLAY ROBINSON | REAR EXTENSION AND INTERNAL ALTERATIONS |  SIMPON MILLER ARCHITECTS T+44 (0)20 8201 9875 info@simonmillerarchitects.com simonmillerarchitects 11 Portsdown Mews Temple Fortune London NW11 7HD | DRAWN BY: | RM | | |
| | | | | | | | | COPYRIGHT IS HELD BY SIMON MILLER ARCHITECTS LTD. | SITE: | DRAWING TITLE: | SCALE: | | 1:100 @ A3 | | | |
| | | | | | | | | | 3 CREDITON HILL, LONDON NW6 1HT | EXISTING FRONT ELEVATION | DRAWING NO.: | | 580 EX06 | | | |
| | | | | | | | | | | | | REVISION: | - | | | |




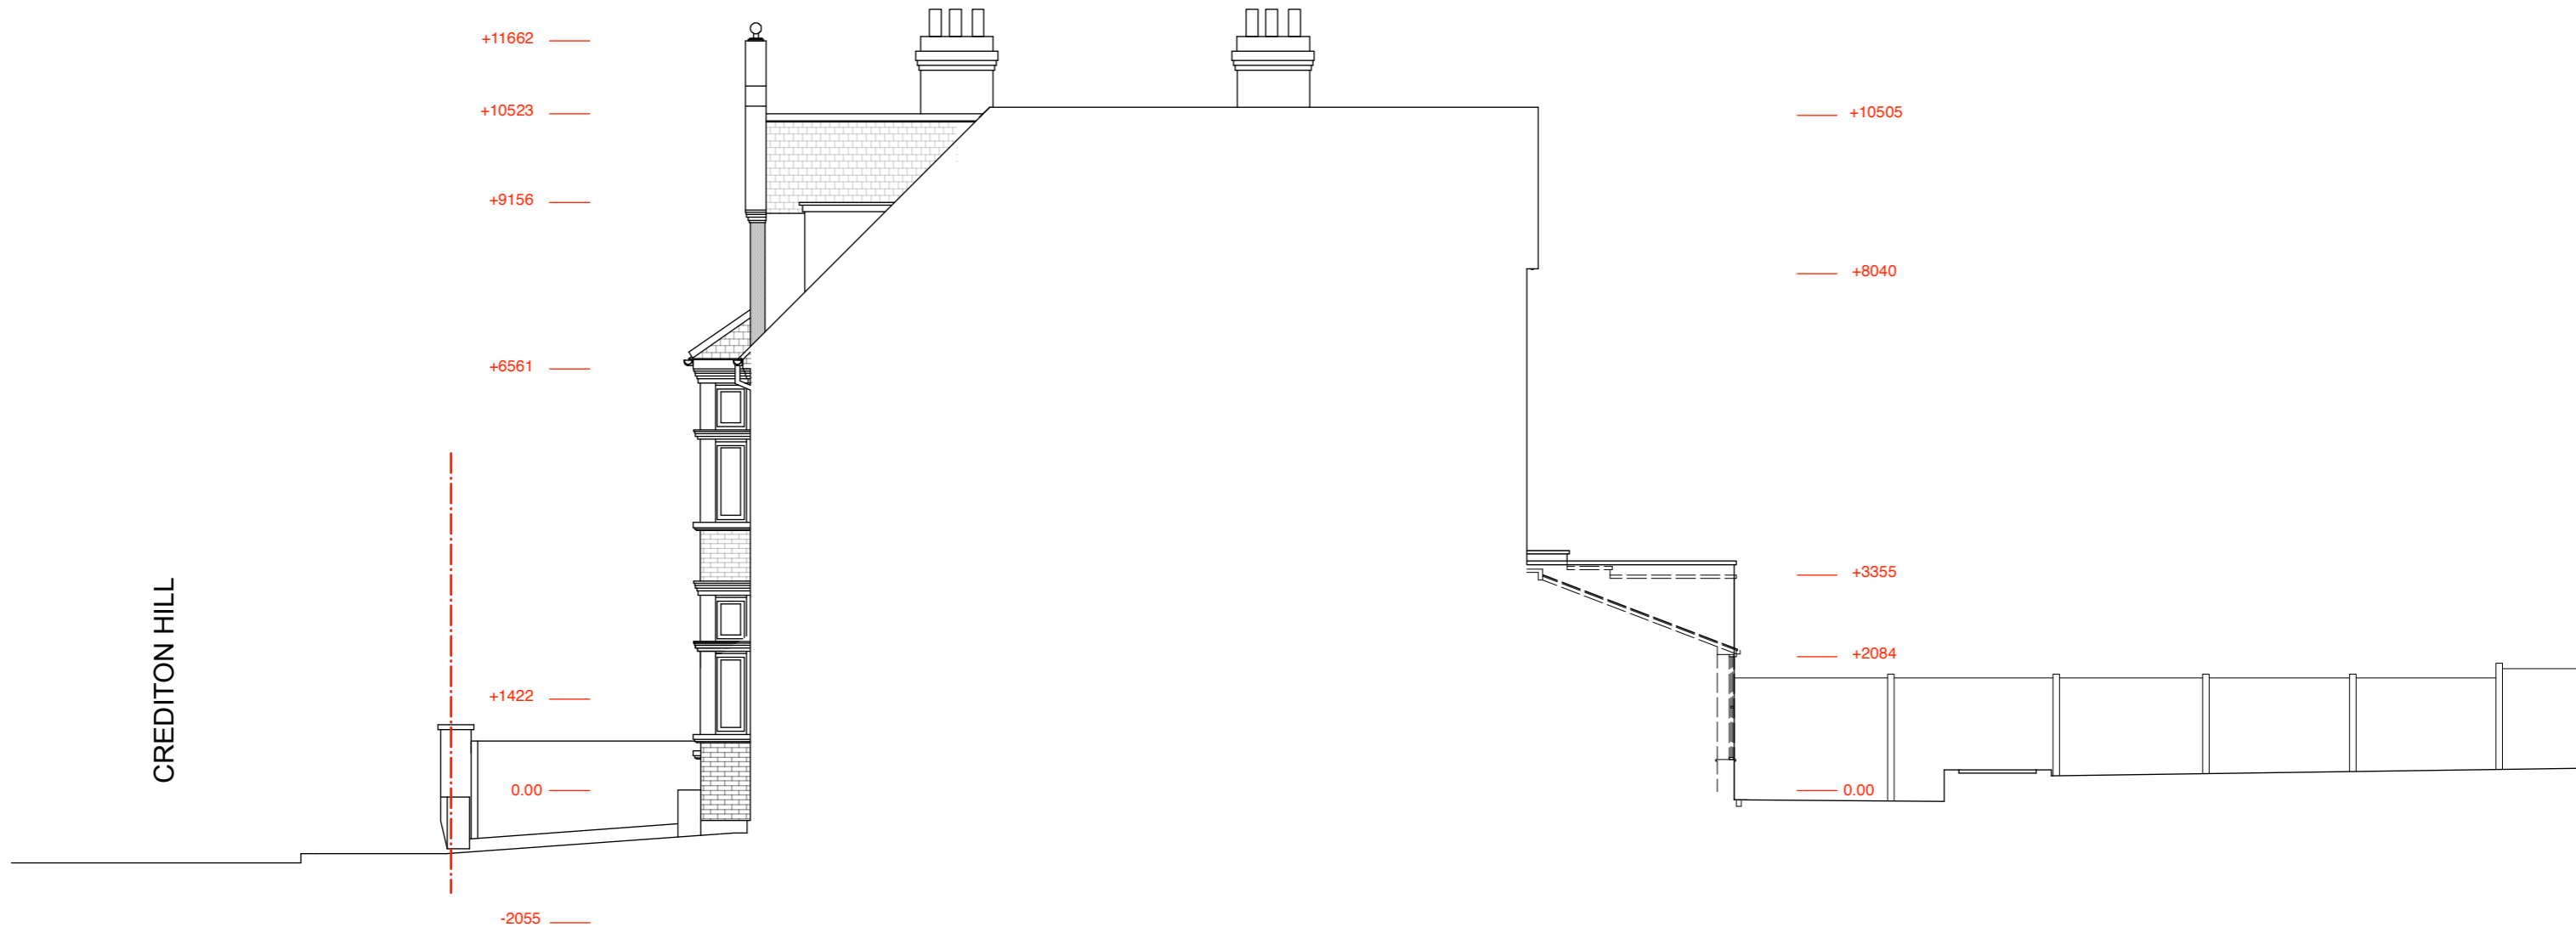
--- ASSUMED BOUNDARY LINE



EXISTING REAR ELEVATION

MEASURED SURVEY

| REV. | DATE | DESCRIPTION | REV. | DATE | DESCRIPTION | REV. | DATE | DESCRIPTION | NOTE: | CLIENT: | PROJECT: | SIMPON MILLER ARCHITECTS | | DATE: | FEBRUARY 2024 | |
|------|------|-------------|------|------|-------------|------|------|---|---|---------------------------------|---|--|--------------|------------|---------------|--|
| | | | | | | | | | ALL DIMENSIONS ARE IN MILLIMETERS. INCONSISTENCIES ARE TO BE REPORTED TO THE ARCHITECT IMMEDIATELY. | EMILY ROBINSON & ISLAY ROBINSON | REAR EXTENSION AND INTERNAL ALTERATIONS |  SIMPON MILLER ARCHITECTS T+44 (0)20 8201 9875 info@simonmillerarchitects.com simonmillerarchitects | DRAWN BY: | RM | | |
| | | | | | | | | COPYRIGHT IS HELD BY SIMON MILLER ARCHITECTS LTD. | SITE: | DRAWING TITLE: | EXISTING REAR ELEVATION | | SCALE: | 1:100 @ A3 | | |
| | | | | | | | | | | 3 CREDITON HILL, LONDON NW6 1HT | | 11 Portsdown Mews Temple Fortune London NW11 7HD | DRAWING NO.: | 580 EX07 | | |
| | | | | | | | | | | | | | REVISION: | - | | |




--- ASSUMED BOUNDARY LINE



EXISTING RHS ELEVATION

MEASURED SURVEY

| REV. | DATE | DESCRIPTION | REV. | DATE | DESCRIPTION | REV. | DATE | DESCRIPTION | NOTE: | CLIENT: | PROJECT: | SIMON MILLER ARCHITECTS | | DATE: | MARCH 2024 | |
|------|------|-------------|------|------|-------------|------|------|-------------|---|---------------------------------|---|---|--------------|------------|------------|---|
| | | | | | | | | | ALL DIMENSIONS ARE IN MILLIMETERS. INCONSISTENCIES ARE TO BE REPORTED TO THE ARCHITECT IMMEDIATELY. | EMILY ROBINSON & ISLAY ROBINSON | REAR EXTENSION AND INTERNAL ALTERATIONS |  T+44 (0)20 8201 9875 info@simonmillerarchitects.com simonmillerarchitects 11 Portsdown Mews Temple Fortune London NW11 7HD | DRAWN BY: | WB | | |
| | | | | | | | | | | | | | SCALE: | 1:100 @ A3 | | |
| | | | | | | | | | | | | | DRAWING NO.: | 580 EX08 | REVISION: | - |
| | | | | | | | | | COPYRIGHT IS HELD BY SIMON MILLER ARCHITECTS LTD. | 3 CREDITON HILL, LONDON NW6 1HT | EXISTING RHS ELEVATION | | | | | |




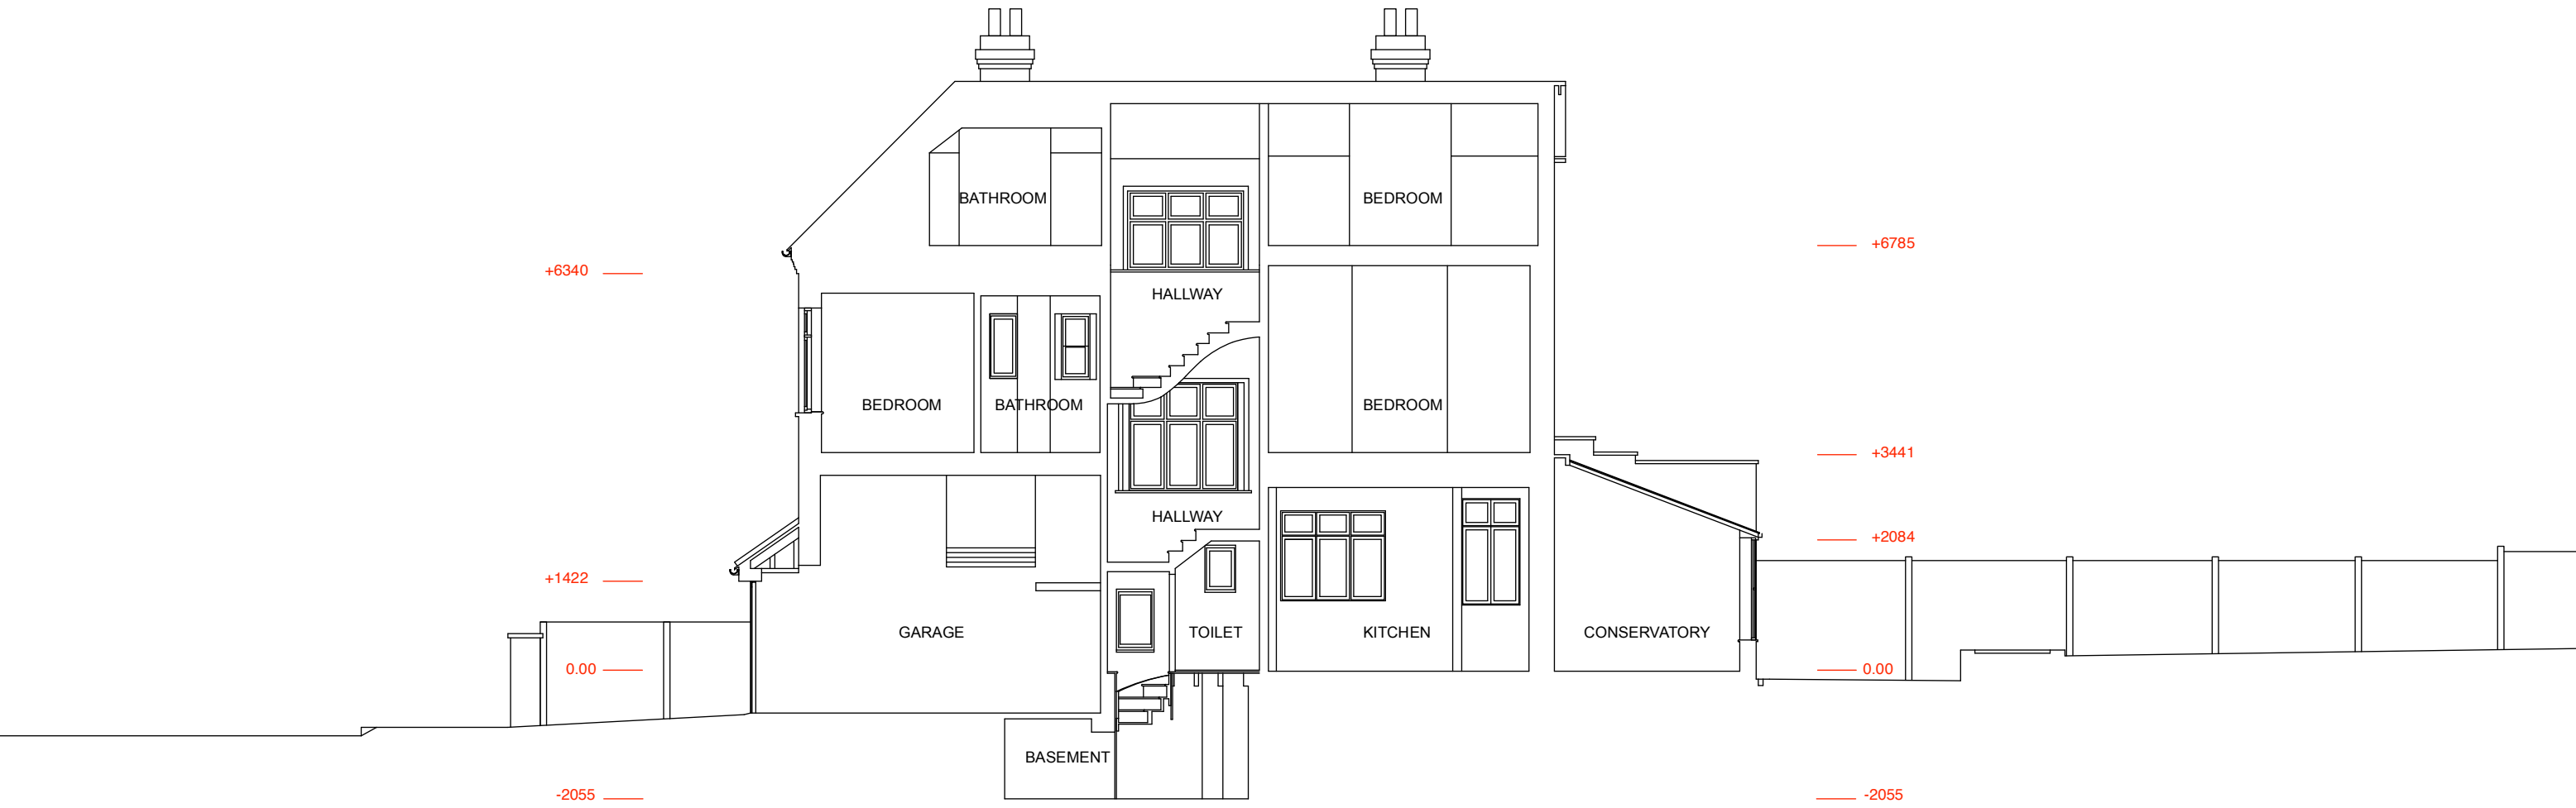
--- ASSUMED BOUNDARY LINE



EXISTING LHS ELEVATION

MEASURED SURVEY

| REV. | DATE | DESCRIPTION | REV. | DATE | DESCRIPTION | REV. | DATE | DESCRIPTION | NOTE: | CLIENT: | PROJECT: | SIMON MILLER ARCHITECTS | | DATE: | FEBRUARY 2024 | |
|------|------|-------------|------|------|-------------|------|------|---|---|---------------------------------|---|---|------------|-------|---------------|--|
| | | | | | | | | | ALL DIMENSIONS ARE IN MILLIMETERS. INCONSISTENCIES ARE TO BE REPORTED TO THE ARCHITECT IMMEDIATELY. | EMILY ROBINSON & ISLAY ROBINSON | REAR EXTENSION AND INTERNAL ALTERATIONS |  SIMON MILLER ARCHITECTS T+44 (0)20 8201 9875 info@simonmillerarchitects.com simonmillerarchitects 11 Portsdown Mews Temple Fortune London NW11 7HD | DRAWN BY: | RM | | |
| | | | | | | | | COPYRIGHT IS HELD BY SIMON MILLER ARCHITECTS LTD. | SITE: | DRAWING TITLE: | SCALE: | | 1:100 @ A3 | | | |
| | | | | | | | | | 3 CREDITON HILL, LONDON NW6 1HT | EXISTING LHS ELEVATION | DRAWING NO.: | | 580 EX09 | | | |
| | | | | | | | | | | | | | REVISION: | - | | |




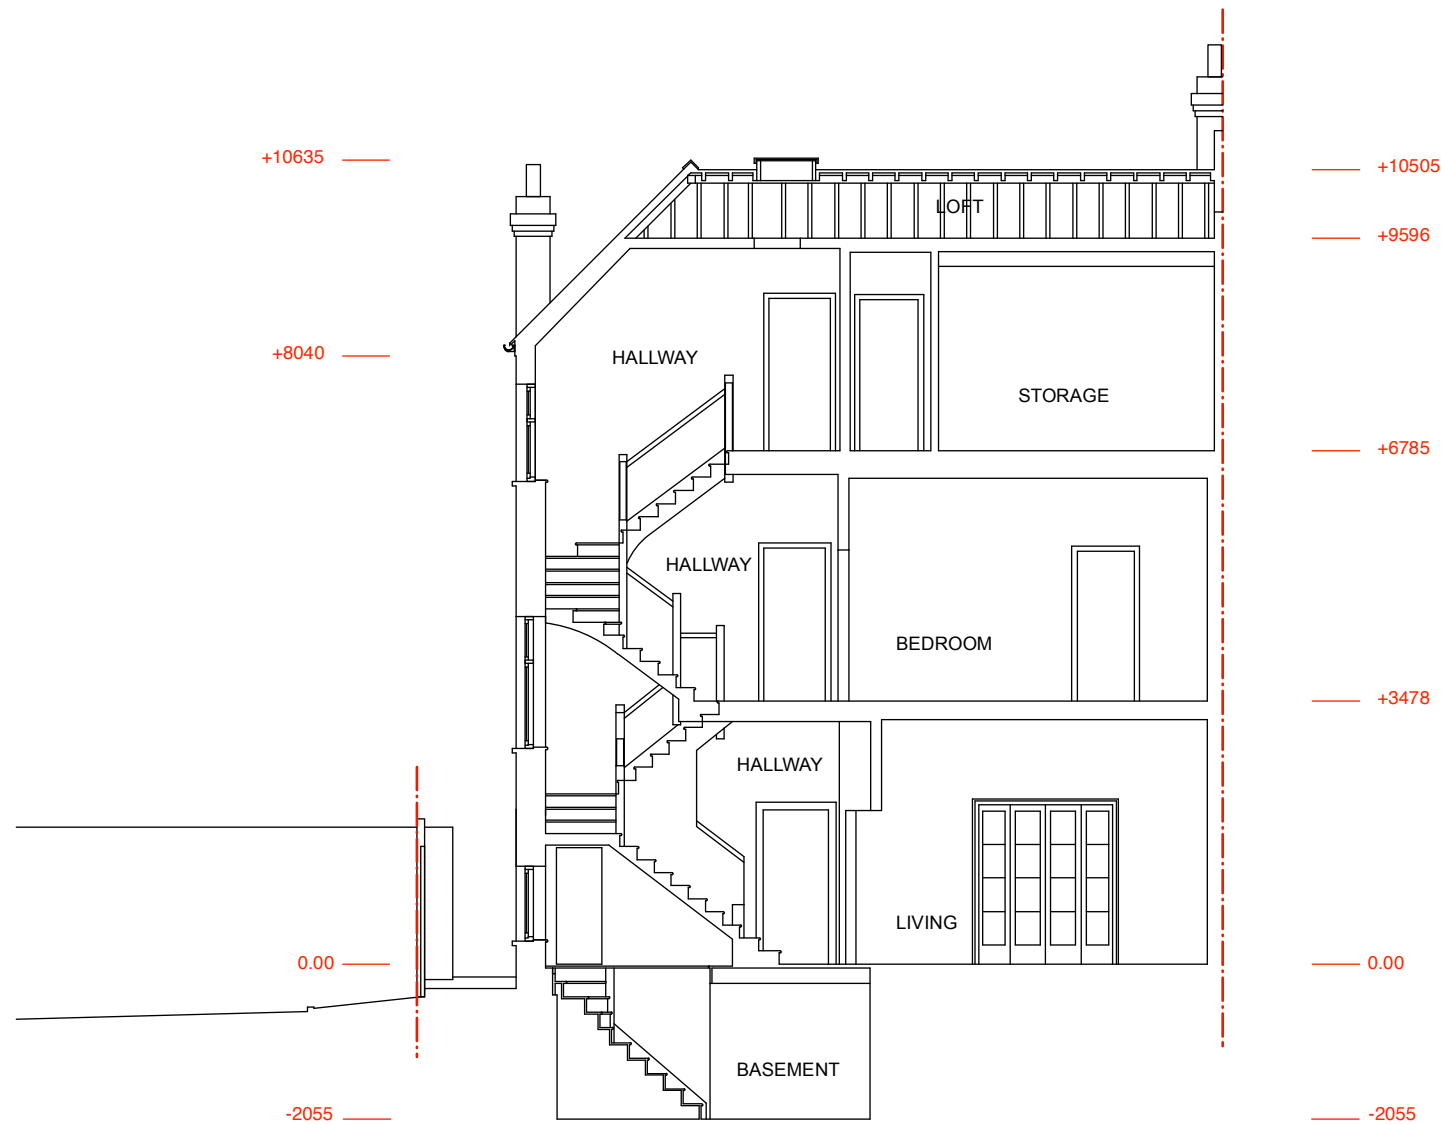
--- ASSUMED BOUNDARY LINE



EXISTING SECTION A-A

MEASURED SURVEY

| REV. | DATE | DESCRIPTION | REV. | DATE | DESCRIPTION | REV. | DATE | DESCRIPTION | NOTE: | CLIENT: | PROJECT: | SIMPON MILLER ARCHITECTS | | DATE: | FEBRUARY 2024 | |
|------|------|-------------|------|------|-------------|------|------|---|---|---------------------------------|---|--|------------|-------|---------------|--|
| | | | | | | | | | ALL DIMENSIONS ARE IN MILLIMETERS. INCONSISTENCIES ARE TO BE REPORTED TO THE ARCHITECT IMMEDIATELY. | EMILY ROBINSON & ISLAY ROBINSON | REAR EXTENSION AND INTERNAL ALTERATIONS |  SIMPON MILLER ARCHITECTS T+44 (0)20 8201 9875 info@simonmillerarchitects.com simonmillerarchitects 11 Portsdown Mews Temple Fortune London NW11 7HD | DRAWN BY: | RM | | |
| | | | | | | | | COPYRIGHT IS HELD BY SIMON MILLER ARCHITECTS LTD. | SITE: | DRAWING TITLE: | SCALE: | | 1:100 @ A3 | | | |
| | | | | | | | | | 3 CREDITON HILL, LONDON NW6 1HT | EXISTING SECTION A-A | DRAWING NO.: | | 580 EX10 | | | |
| | | | | | | | | | | | | REVISION: | - | | | |




--- ASSUMED BOUNDARY LINE



EXISTING SECTION B-B

MEASURED SURVEY

| REV. | DATE | DESCRIPTION | REV. | DATE | DESCRIPTION | REV. | DATE | DESCRIPTION | NOTE: | CLIENT: | PROJECT: |  SIMON MILLER ARCHITECTS T+44 (0)20 8201 9875 info@simonmillerarchitects.com simonmillerarchitects 11 Portsdown Mews Temple Fortune London NW11 7HD | | DATE: | REVISION: |
|------|------|-------------|------|------|-------------|------|------|-------------|---|---------------------------------|---|---|---------------|----------|-----------|
| | | | | | | | | | ALL DIMENSIONS ARE IN MILLIMETERS. INCONSISTENCIES ARE TO BE REPORTED TO THE ARCHITECT IMMEDIATELY. | EMILY ROBINSON & ISLAY ROBINSON | REAR EXTENSION AND INTERNAL ALTERATIONS | | FEBRUARY 2024 | | |
| | | | | | | | | | COPYRIGHT IS HELD BY SIMON MILLER ARCHITECTS LTD. | | | | | | |
| | | | | | | | | | | SITE: | DRAWING TITLE: | | | | |
| | | | | | | | | | | 3 CREDITON HILL, LONDON NW6 1HT | EXISTING SECTION B-B | | | 580 EX11 | - |

