


NOTES:
 DO NOT SCALE FROM THIS DRAWING (OTHER THAN FOR PLANNING) = USE FIGURED DIMENSIONS WHERE SHOWN = ALL DIMENSIONS ARE IN MILLIMETRES UNLESS NOTED OTHERWISE = ALL DIMENSIONS SHOULD BE CHECKED AND DETAILED SITE SURVEY(S) SHOULD BE CARRIED OUT TO VERIFY THE DESIGN = BOUNDARIES ARE INDICATIVE ONLY AND ARE TO BE VERIFIED BY OTHERS = FPA ACCEPTS NO LIABILITY FOR ACCURACY OF SURVEY INFORMATION PROVIDED BY OTHERS: DESIGN BY OTHERS INCORPORATED INTO THIS DRAWING FOR GENERAL COORDINATION ONLY: CONSEQUENCES OR ISSUES RESULTING FROM USE OF THE INFORMATION/DRAWING/MODEL OTHER THAN FOR WHICH IT WAS PRODUCED AND/OR CHANGE OF ISSUED FORMAT = ANY DISCREPANCIES MUST BE REPORTED TO FPA = ALL INTELLECTUAL PROPERTY RIGHTS RESERVED.


Key

- Application boundary
- Replacement double glazed windows

1. Brickwork
2. White render
3. Single glazed dark-metal framed windows
4. Double glazed dark-metal framed windows
5. Pipework
6. White painted brickwork
7. Dark Grey louvres to match existing

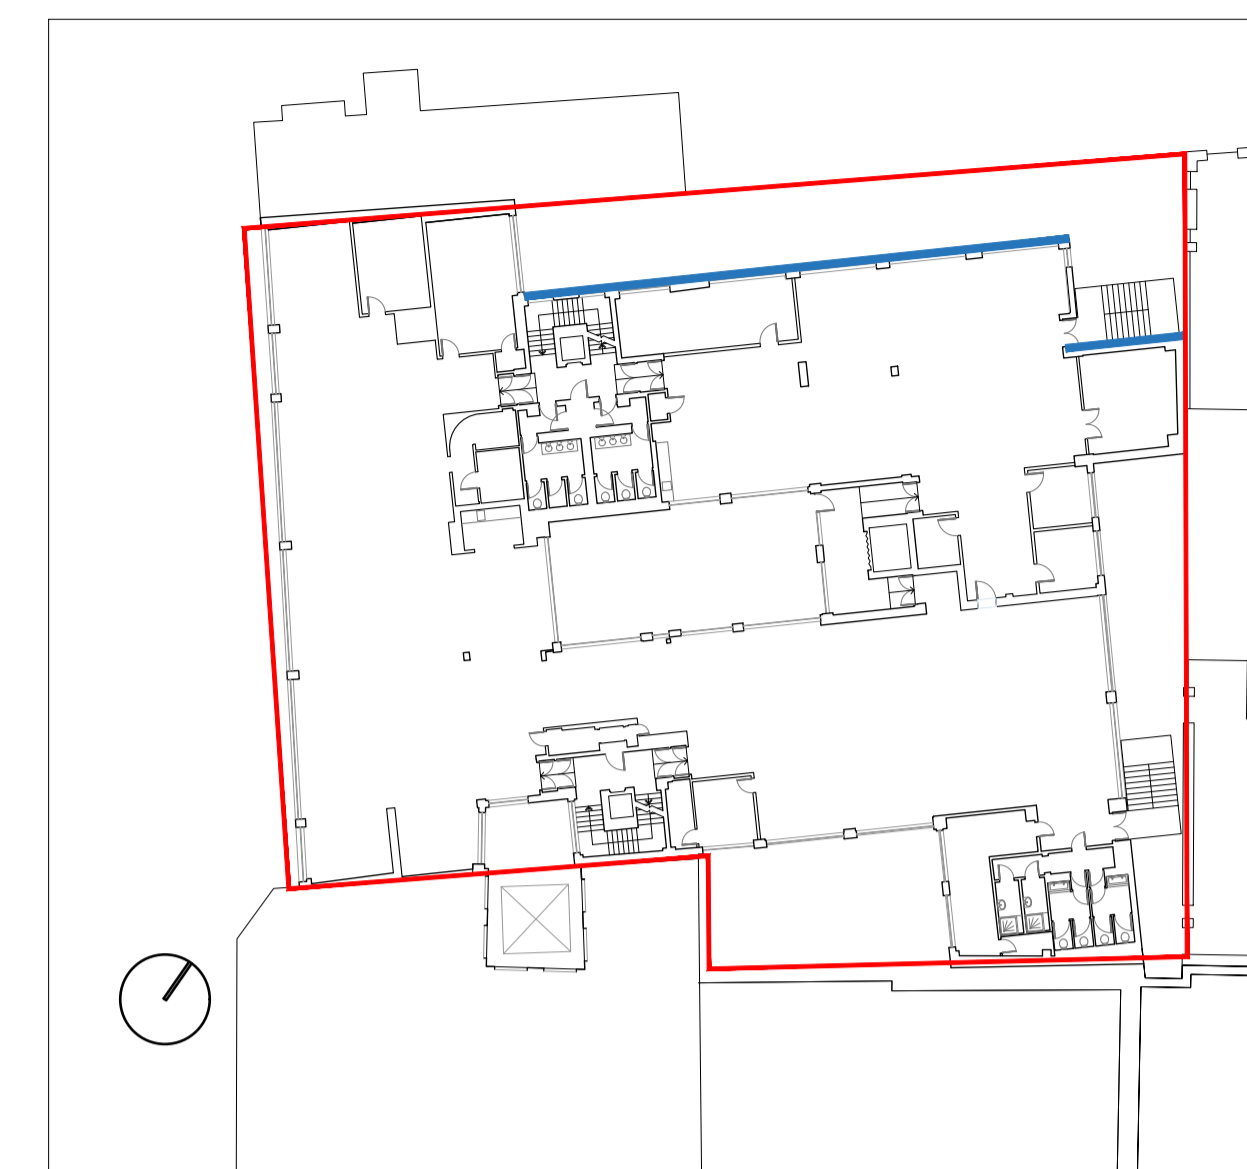

Key Plan

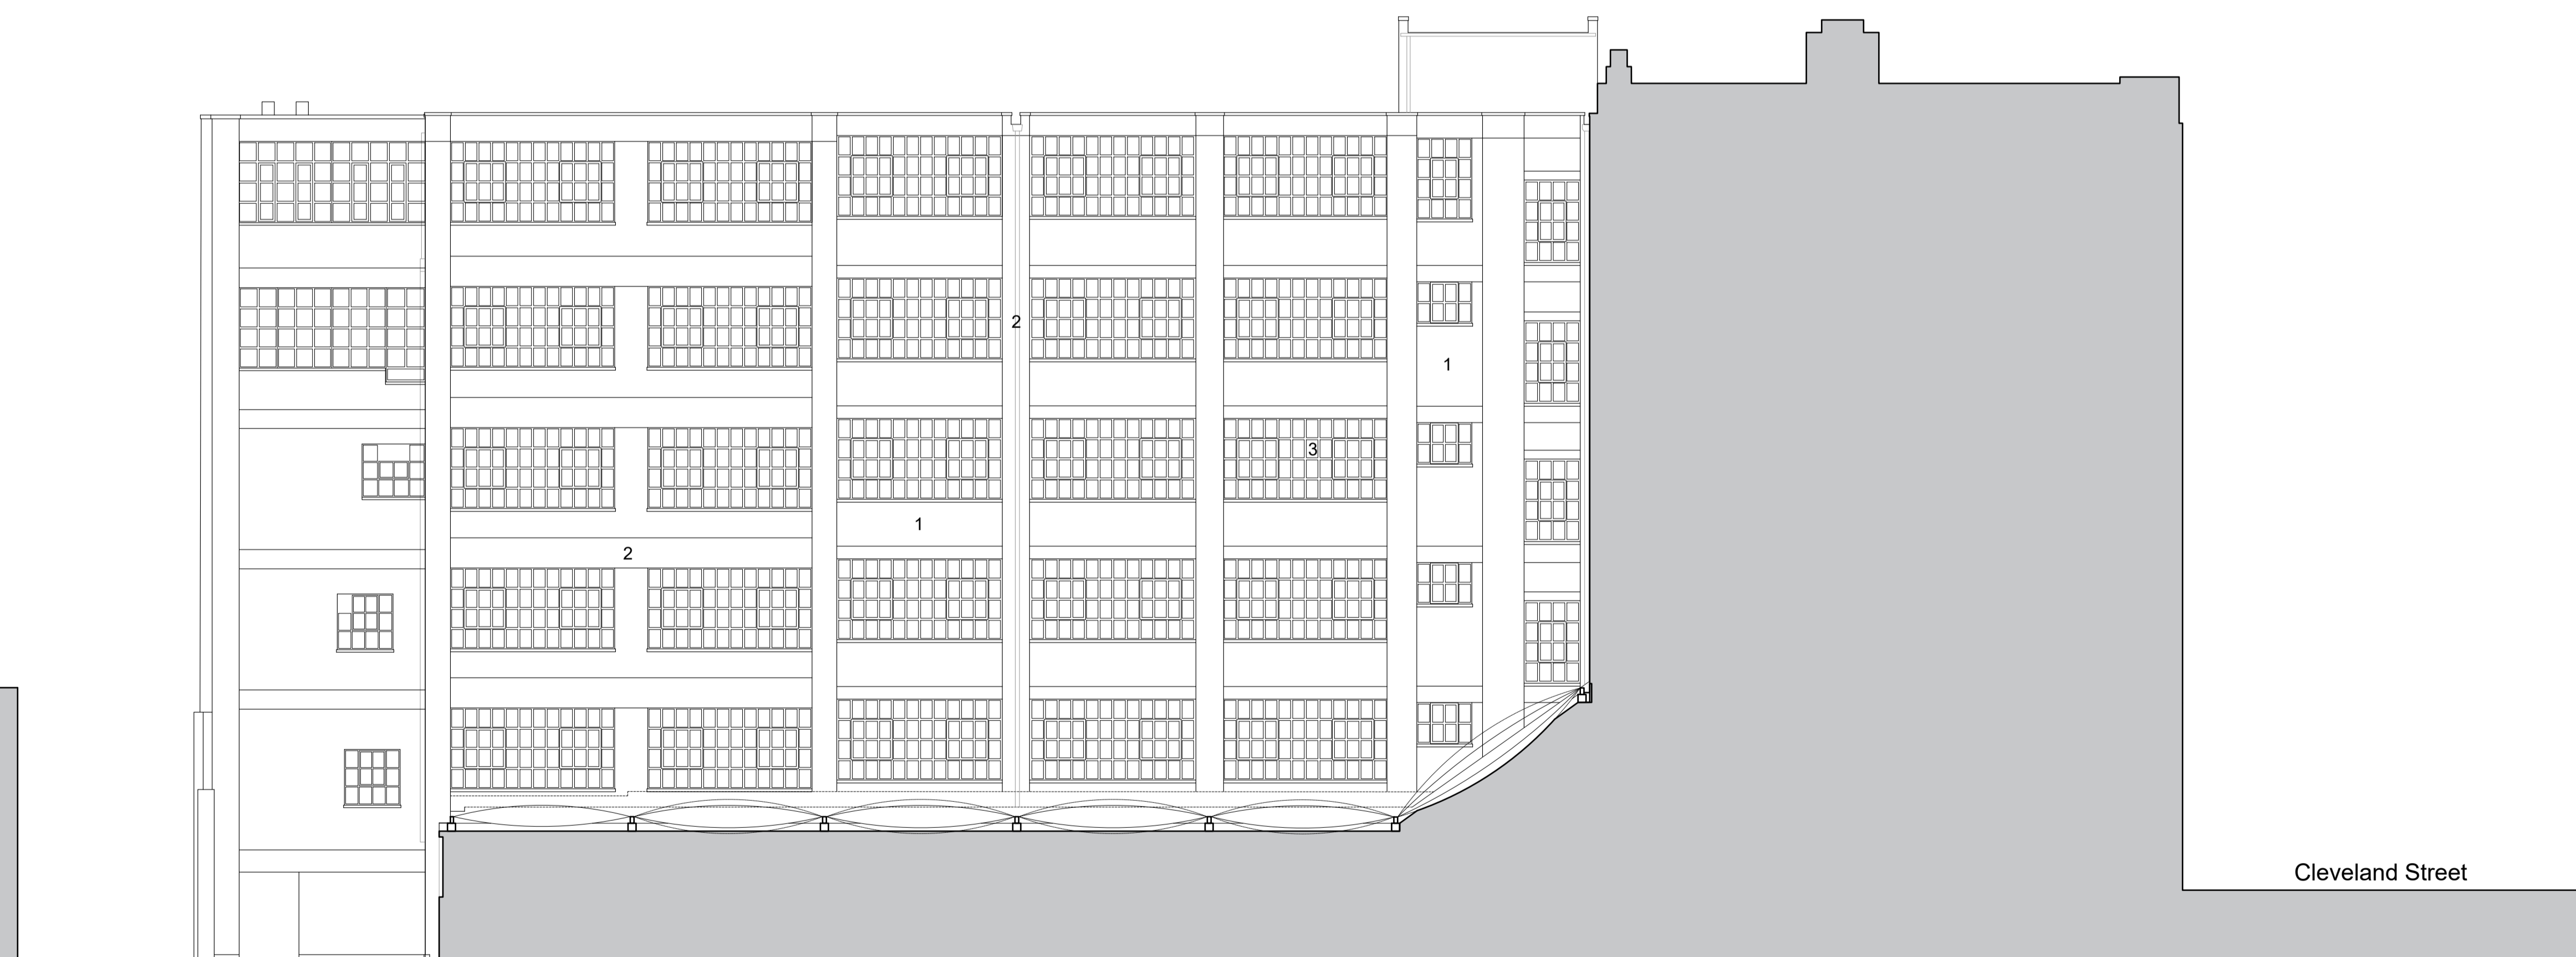

| P00 | Planning Issue | EC | CR | 25.04.2024 |
|-----|----------------|----|-----|------------|
| REV | DESCRIPTION | BY | CHK | DATE |
| | | | | |

PLANNING

DERWENT MIDDLESEX HOUSE

16 PLANNING

EXISTING NORTH ELEVATION

DRAWING NUMBER / REVISION
1759-FPA-XX-ZZ-DR-A-16103

SCALE
1:100@A1

DATE / DRAWN BY / CHECKED BY
27.03.2024 EC / CR

**fletcher priest architects
 london + köln + riga**

middlesex house
 34/42 cleveland st
 london W1T 4JE
 t +44 (0)20 7034 2200
 f +44 (0)20 7637 5347
 www.fletcherpriest.com