




EXISTING FLOOR PLANS

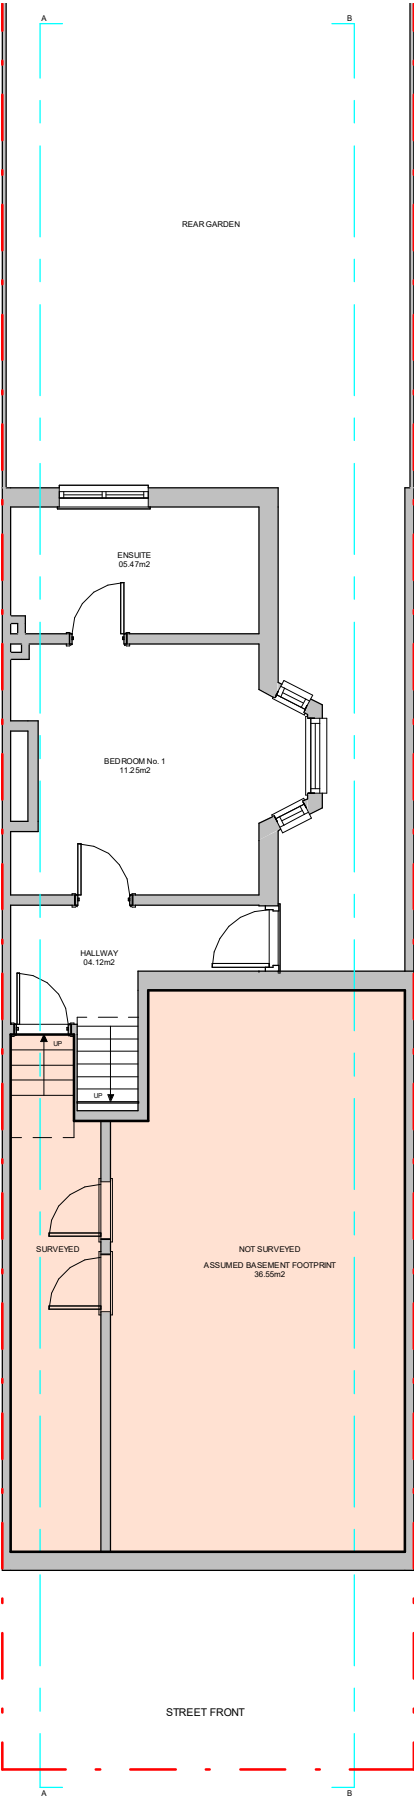


BASEMENT & LG FLOOR PLAN SCALE 1:100@A3

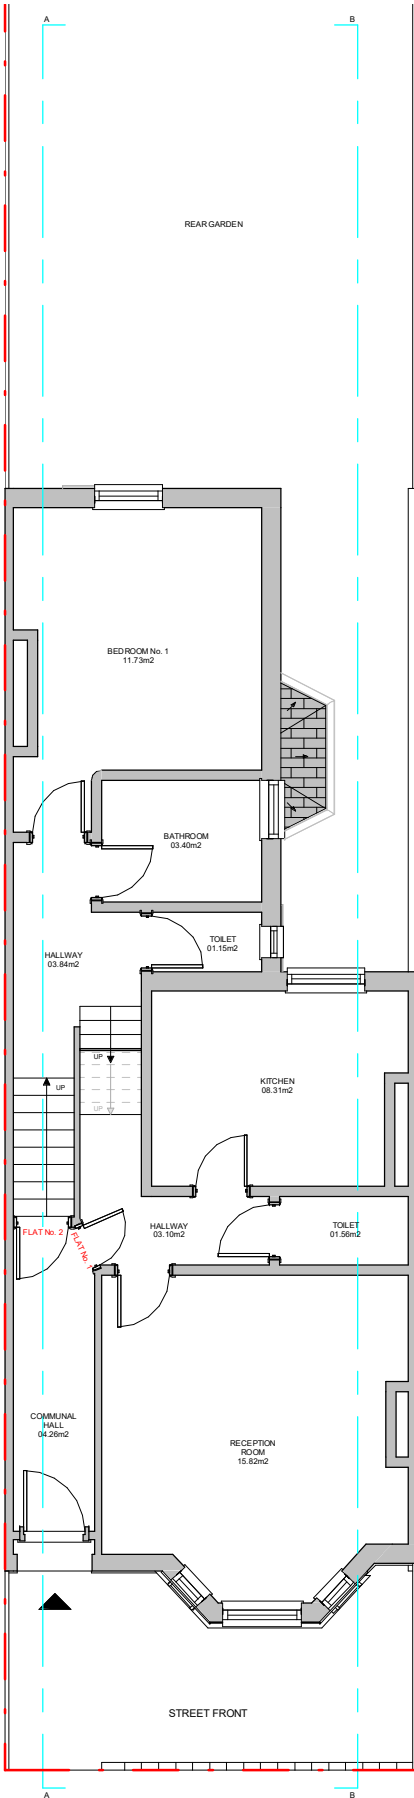

GROUND & FIRST FLOOR PLAN SCALE 1:100@A3

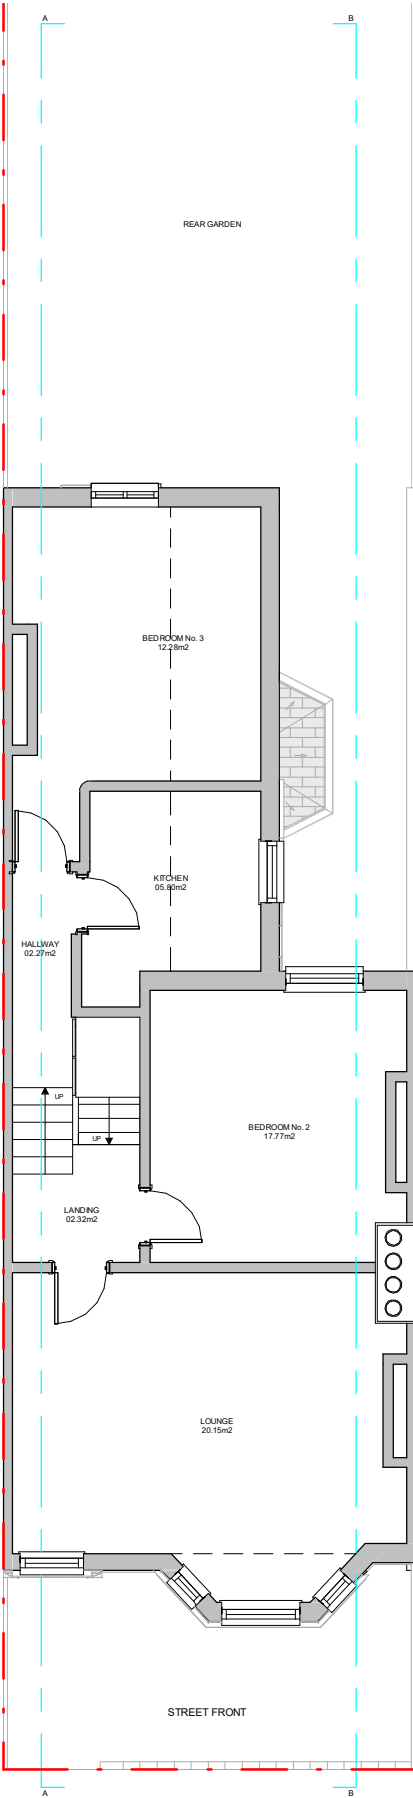

SECOND & THIRD FLOOR PLAN SCALE 1:100@A3

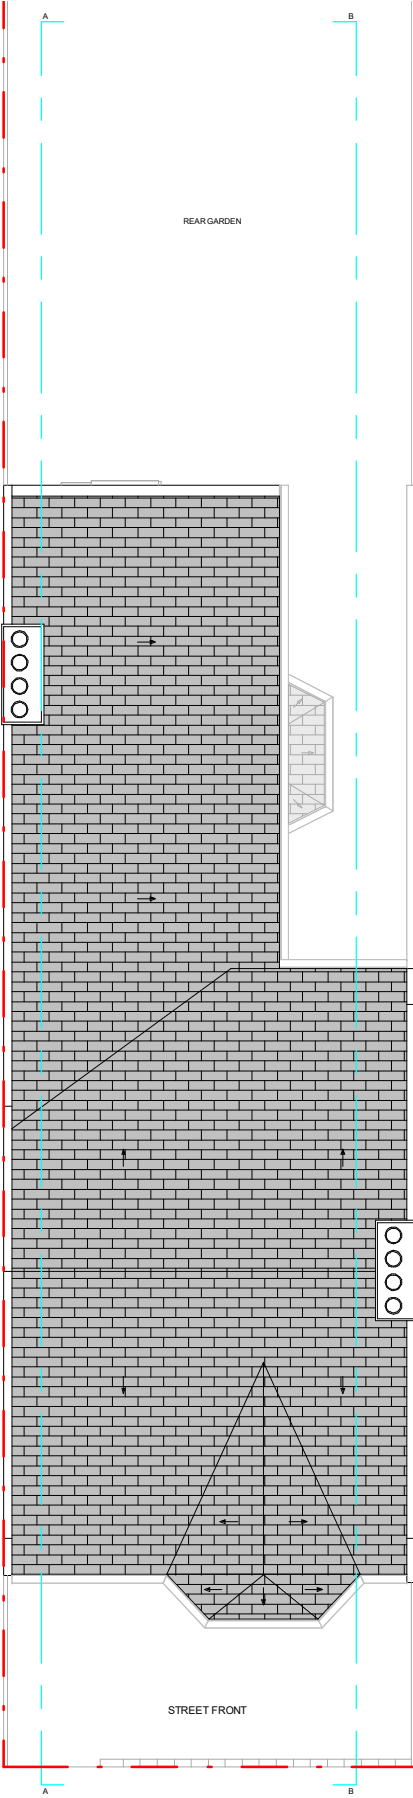

ROOF PLAN SCALE 1:100@A3

KEY LABEL


- Boundary line
- Existing walls
- Assumed existing basement area


Proficiency

Design & Build

663 FINCHLEY ROAD, HAMPSTEAD
LONDON
NW2 2HN

TEL.02074356231
PROFICIENCYARCHITECT@GMAIL.COM
WWW.PROFICIENCYLTD.CO.UK

RIBA 
Royal Institute of
British Architects


Architects Registration Board

- PLEASE NOTE
1. All dimensions to be verified on site.
 2. All dimensions are in millimeters.
 3. No work shall commence until all approvals and agreements have been obtained. These include, Planning, Building Regulations, Thames Water and party Wall.
 4. The Copyright of this drawing belongs to Proficiency Design & Build.

CLIENT:

OBI ODOGWU

PROJECT:

WRAP AROUND GF EXTENSION
+ BASEMENT + LOFT CONVERSION WITH
DORMER + TERRACE
& DIVISION INTO 3 SELF CONTAIN FLATS

ADDRESS:

29 ULYSSES ROAD
WEST HAMPSTEAD
NW6 1ED

TITLE:

EXISTING
FLOOR PLANS

DATE:

08/08/2022

PROJECT NUM:

P-045

SCALE:

1/100 (@ A3)

DRAWING NUM:



EX-01

REV:

C

STATUS:

EXISTING ELEVATIONS

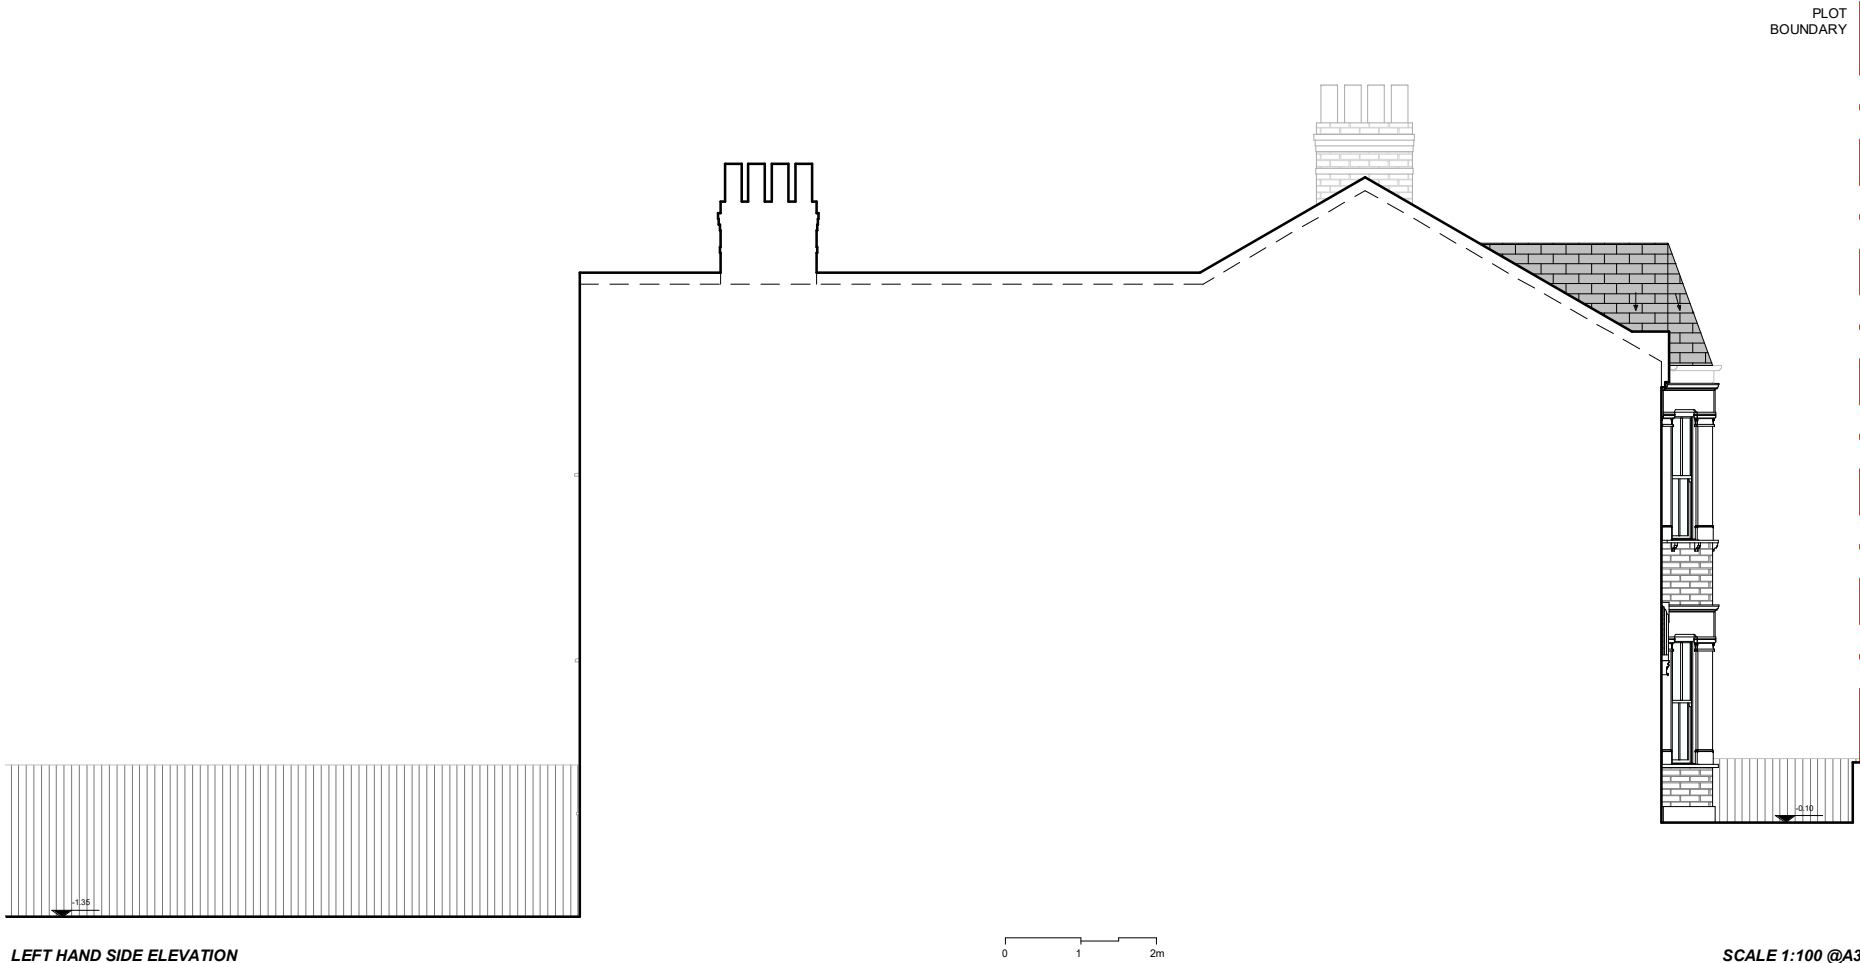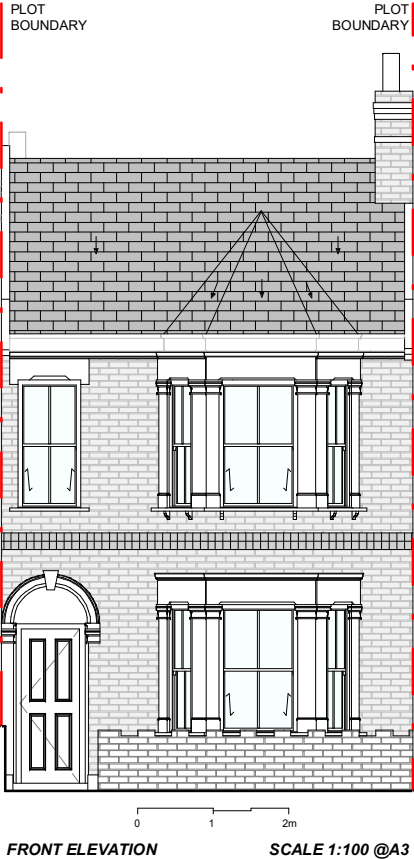

Proficiency

Design & Build

663 FINCHLEY ROAD, HAMPSTEAD
LONDON
NW2 2HN

TEL.02074356231
PROFICIENCYARCHITECT@GMAIL.COM
WWW.PROFICIENCYLTD.CO.UK

RIBA
Royal Institute of
British Architects



PLEASE NOTE

1. All dimensions to be verified on site.
2. All dimensions are in millimeters.
3. No work shall commence until all approvals and agreements have been obtained. These include, Planning, Building Regulations, Thames Water and party Wall.
4. The Copyright of this drawing belongs to Proficiency Design & Build.

CLIENT:

OBI ODOGWU

PROJECT:

WRAP AROUND GF EXTENSION
+ BASEMENT + LOFT CONVERSION WITH
DORMER + TERRACE
& DIVISON INTO 3 SELF CONTAIN FLATS

ADDRESS:

29 ULYSSES ROAD
WEST HAMPSTEAD
NW6 1ED

TITLE:

EXISTING
ELEVATIONS

DATE:

08/08/2022

PROJECT NUM:

P-045

SCALE:

1/100 (@ A3)

DRAWING NUM:

EX-02

REV:

C

STATUS:

EXISTING SECTIONS



SECTION - AA

SCALE 1:100 @A3



SECTION - BB


SCALE 1:100 @A3


Proficiency

Design & Build

663 FINCHLEY ROAD, HAMPSTEAD
LONDON
NW2 2HN

TEL.02074356231
PROFICIENCYARCHITECT@GMAIL.COM
WWW.PROFICIENCYLTD.CO.UK

RIBA 
Royal Institute of
British Architects


Architects Registration Board

PLEASE NOTE

1. All dimensions to be verified on site.
2. All dimensions are in millimeters.
3. No work shall commence until all approvals and agreements have been obtained. These include, Planning, Building Regulations, Thames Water and party Wall.
4. The Copyright of this drawing belongs to Proficiency Design & Build.

CLIENT:

OBI ODOGWU

PROJECT:

WRAP AROUND GF EXTENSION
+ BASEMENT + LOFT CONVERSION WITH
DORMER + TERRACE
& DIVISON INTO 3 SELF CONTAIN FLATS

ADDRESS:

29 ULYSSES ROAD
WEST HAMPSTEAD
NW6 1ED

TITLE:


EXISTING
SECTIONS AA - BB

DATE:	PROJECT NUM:
08/08/2022	P-045

SCALE:	DRAWING NUM:
1/100 (@ A3)	PR-03

REV:	STATUS:
C	

SITE PHOTOGRAPHS

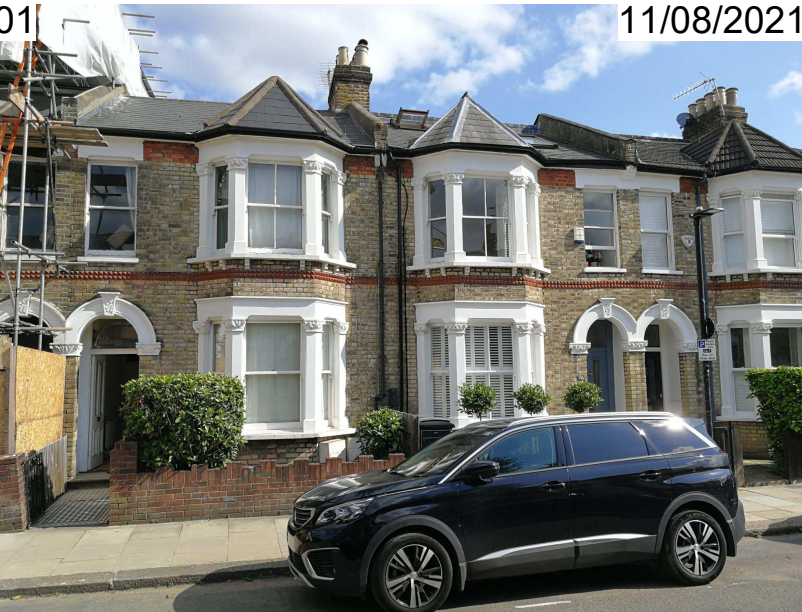

- No.29 (left) and No.31 (right) Front Elevation.



- No.29 Front Elevation.



- No.27 (left) and No.29 (right) Front Elevation.



- No.31 Rear Elevation seen from No.29 rear garden.





- No.31 (left) and No.29 (centre) Rear Elevation.



- No.27 Rear Elevation seen from No.29 rear garden.

Proficiency
Design & Build

663 FINCHLEY ROAD, HAMPSTEAD
LONDON
NW2 2HN
TEL.02074356231
PROFICIENCYARCHITECT@GMAIL.COM
WWW.PROFICIENCYLTD.CO.UK

RIBA 
Royal Institute of
British Architects

Architects Registration Board

PLEASE NOTE
1. All dimensions to be verified on site.
2. All dimensions are in millimeters.
3. No work shall commence until all approvals and agreements have been obtained.
These include, Planning, Building Regulations, Thames Water and party Wall.
4. The Copyright of this drawing belongs to Proficiency Design & Build.

CLIENT:
OBI ODOGWU

PROJECT:
WRAP AROUND GF EXTENSION
+ BASEMENT + LOFT CONVERSION WITH
DORMER + TERRACE
& DIVISION INTO 3 SELF CONTAIN FLATS

ADDRESS:
29 ULYSSES ROAD
WEST HAMPSTEAD
NW6 1ED

TITLE:
SITE PHOTOGRAPHS

DATE:
08/08/2022
PROJECT NUM:
P-045

SCALE:
DRAWING NUM:

REV:
C
STATUS:
EX-04

I hereby state that all the photos in this sheet were taken on the date stated in each photo. Signature: Ricardo Narciso.