

FIGURE 1: LOCATION PLAN
SCALE 1:1250

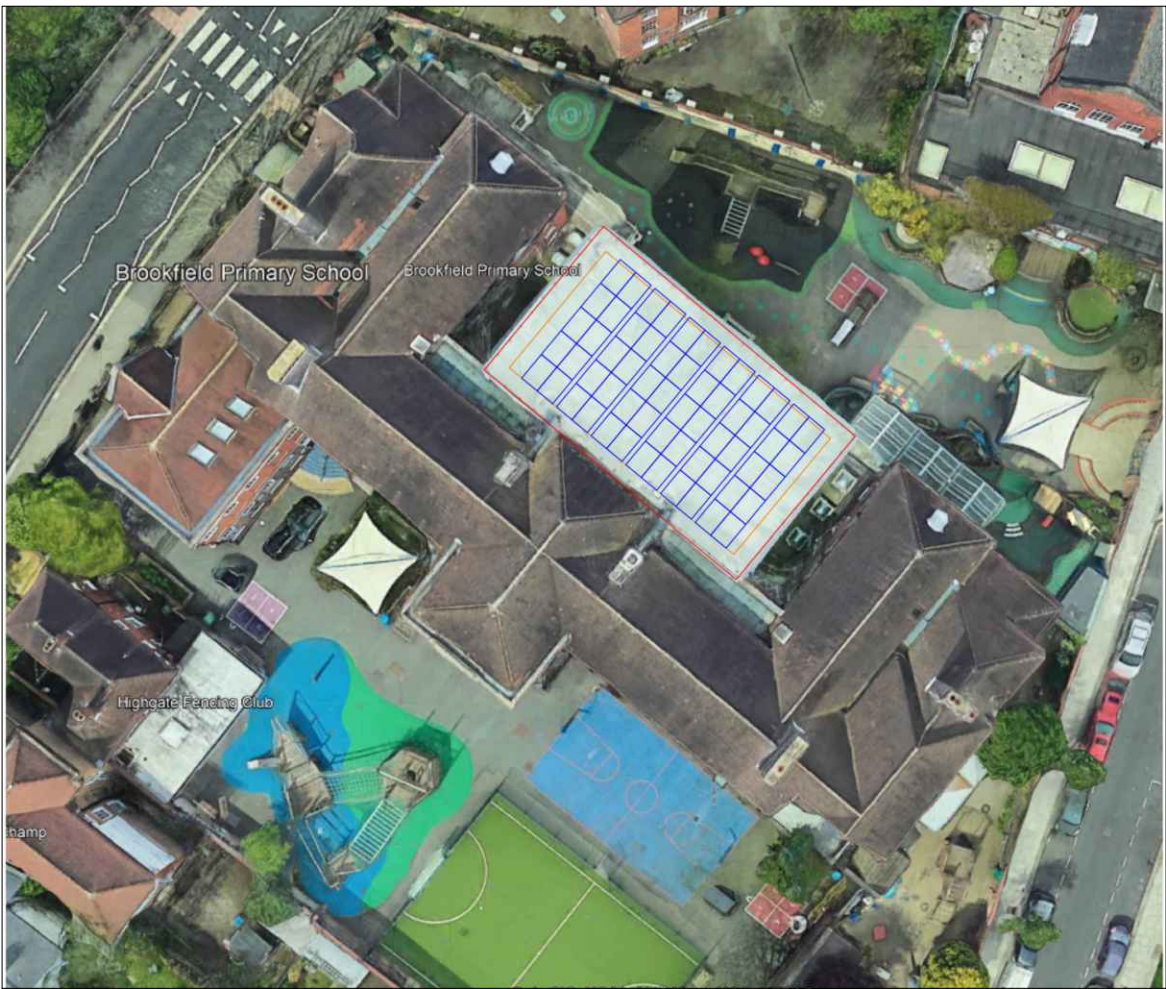


FIGURE 2: BLOCK PLAN
SCALE 1:500

General Notes

1. Contractor to check all dimensions on site. Should any discrepancies be identified between the dimensions, and or details determined on site, and those shown on the relevant drawings, the architect shall be notified immediately, and his instructions obtained prior to the commencement of work.
2. The Contractor shall be responsible for the design and implementation of all temporary works, and the safety and stability of new works and adjacent structures during construction.
3. Where a product is specified to be obtained from a manufacturer supplier, the contractor shall install the product in accordance with the instructions supplied by the manufacturer.
4. Should there be any variation between the work specified on the drawings and the manufacturers instructions, the contractor shall refer the matter to the architect before proceeding.

EN-PLAN

PLANNING & ARCHITECTURE

Firm Name and Address
EN-PLAN
MISSENDEN
BACK LANE
BOMERE HEATH
NR SHREWSBURY
SHROPSHIRE
SY4 3PH
TEL: 07931 541 804

Project Name and Address
BROOKFIELD PRIMARY
SCHOOL, CHESTER RD,
LONDON N19 5DH

Project
PLANNING APPLICATION
Date
01.01.2024
Scale
N/A

Sheet

1



FIGURE 3: PROPOSED ROOF PLAN
SCALE 1:100

General Notes

1. Contractor to check all dimensions on site. Should any discrepancies be identified between the dimensions, and or details determined on site, and those shown on the relevant drawings, the architect shall be notified immediately, and his instructions obtained prior to the commencement of work.
2. The Contractor shall be responsible for the design and implementation of all temporary works, and the safety and stability of new works and adjacent structures during construction.
3. Where a product is specified to be obtained from a manufacturer supplier, the contractor shall install the product in accordance with the instructions supplied by the manufacturer.
4. Should there be any variation between the work specified on the drawings and the manufacturers instructions, the contractor shall refer the matter to the architect before proceeding.

EN-PLAN

PLANNING & ARCHITECTURE

No.	Revision/Issue	Date
-----	----------------	------

Firm Name and Address
EN-PLAN
MISSENDEN
BACK LANE
BOMERE HEATH
NR SHREWSBURY
SHROPSHIRE
SY4 3PH
TEL: 07931 541 804

Project Name and Address
**BROOKFIELD PRIMARY
SCHOOL, CHESTER RD,
LONDON N19 5DH**

Project PLANNING APPLICATION	Sheet 2
Date 01.01.2024	
Scale N/A	

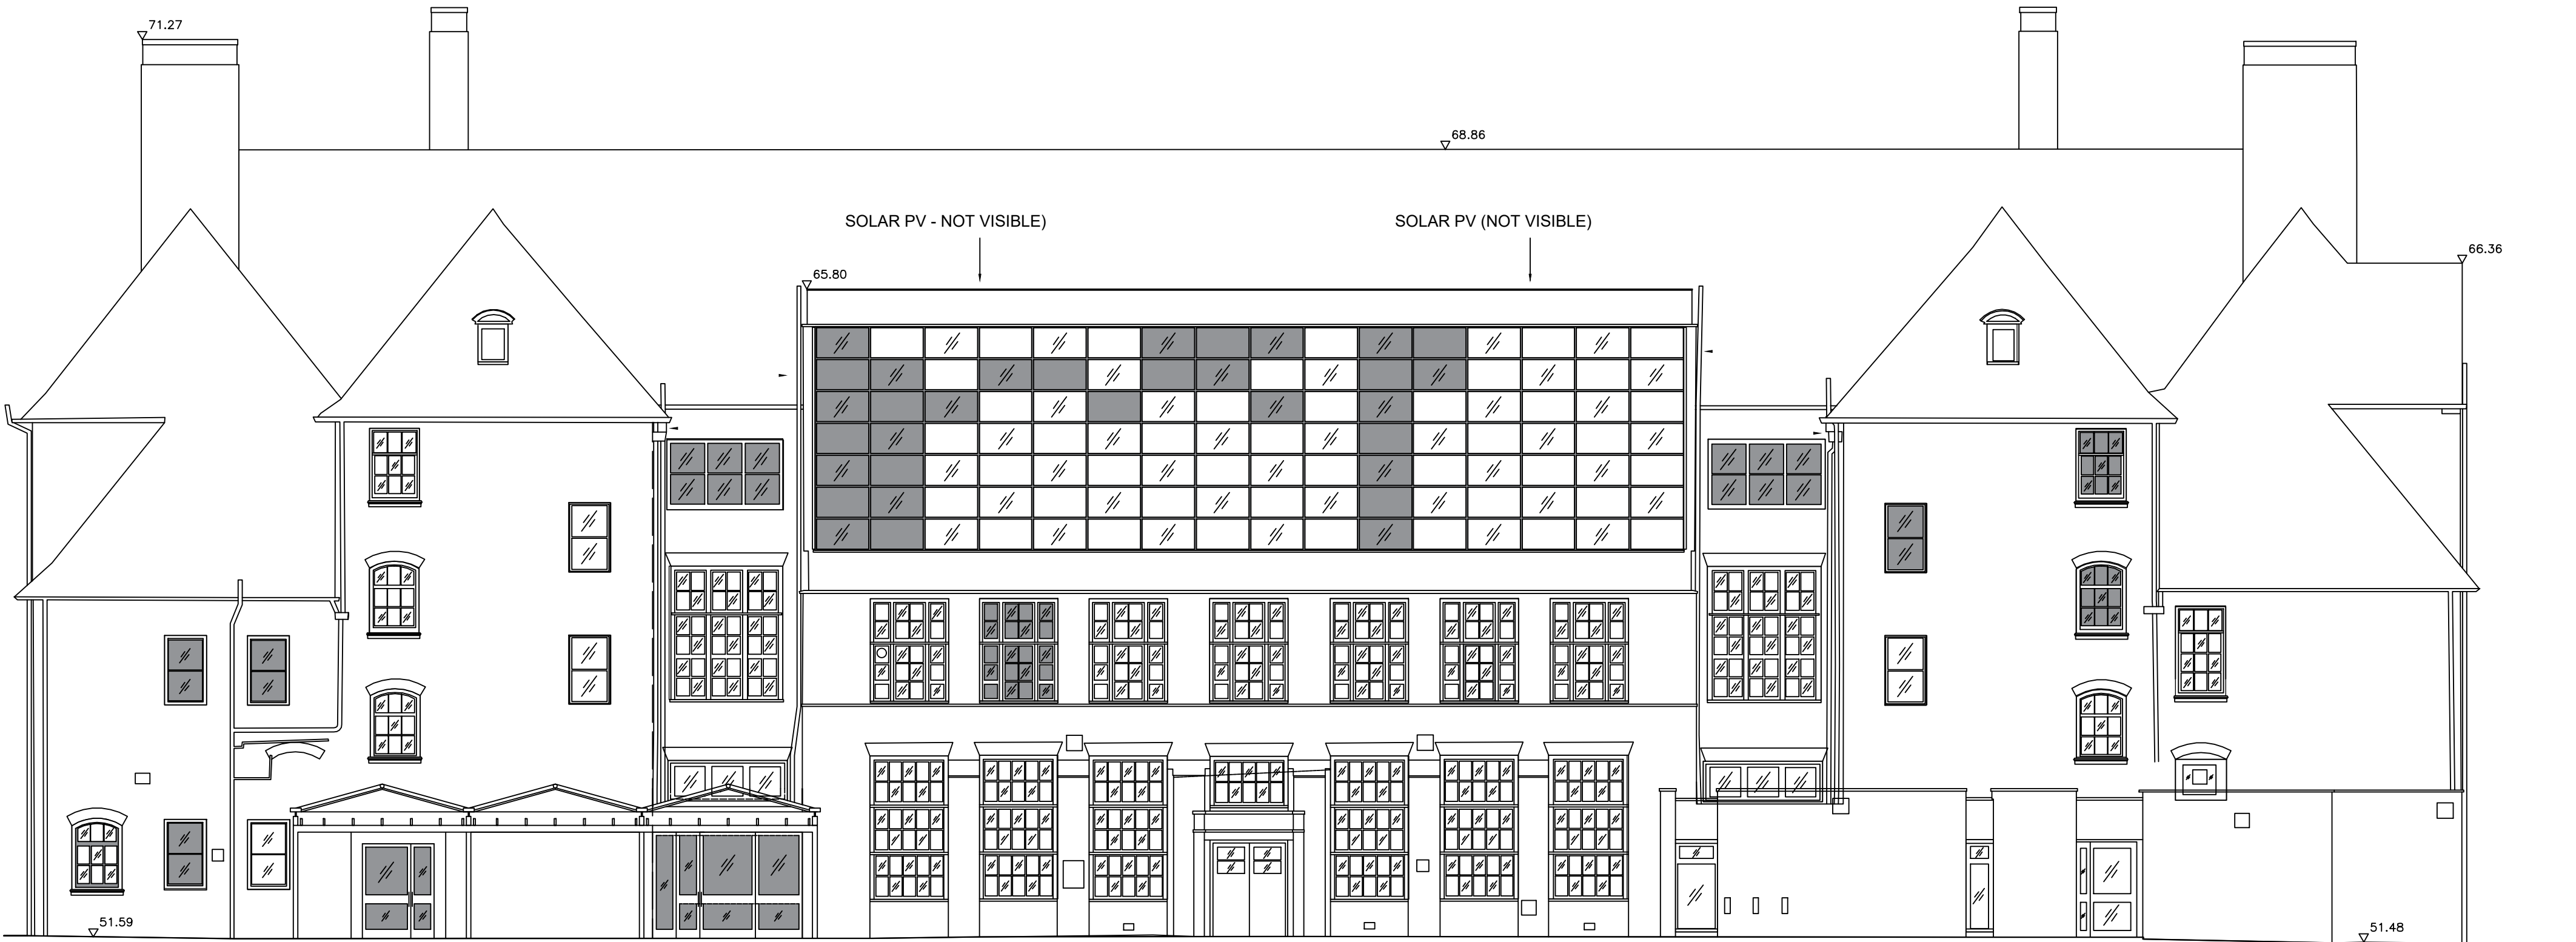


FIGURE 4: EXISTING AND PROPOSED REAR ELEVATION
SCALE 1:100

General Notes

1. Contractor to check all dimensions on site. Should any discrepancies be identified between the dimensions, and or details determined on site, and those shown on the relevant drawings, the architect shall be notified immediately, and his instructions obtained prior to the commencement of work.
2. The Contractor shall be responsible for the design and implementation of all temporary works, and the safety and stability of new works and adjacent structures during construction.
3. Where a product is specified to be obtained from a manufacturer supplier, the contractor shall install the product in accordance with the instructions supplied by the manufacturer.
4. Should there be any variation between the work specified on the drawings and the manufacturers instructions, the contractor shall refer the matter to the architect before proceeding.

EN-PLAN

PLANNING & ARCHITECTURE

No.	Revision/Issue	Date

Firm Name and Address
EN-PLAN
MISSENDEN
BACK LANE
BOMERE HEATH
NR SHREWSBURY
SHROPSHIRE
SY4 3PH
TEL: 07931 541 804

Project Name and Address
BROOKFIELD PRIMARY
SCHOOL, CHESTER RD,
LONDON N19 5DH

Project PLANNING APPLICATION	Sheet 3
Date 01.01.2024	
Scale N/A	

FIGURE 4: SOLAR PANEL
SIDE VIEW SCALE 1:10


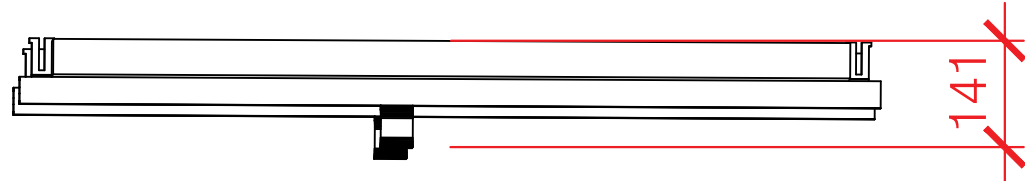


FIGURE 5: SOLAR PANEL
PLAN VIEW SCALE 1:10

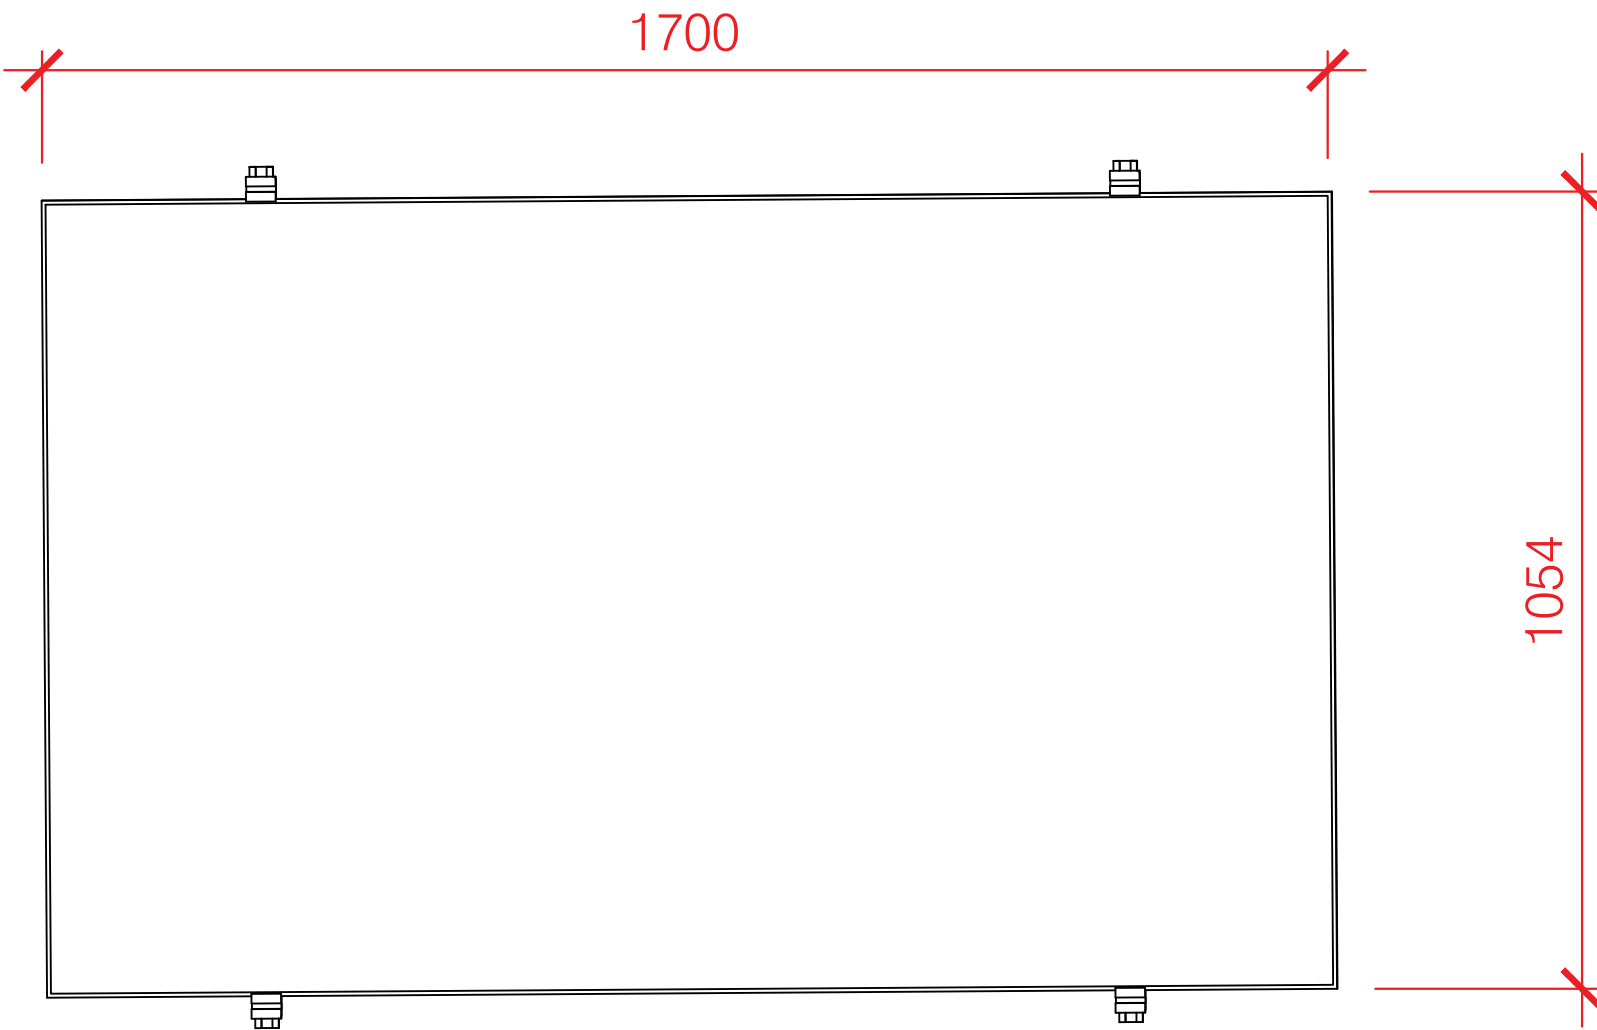

- General Notes
1. Contractor to check all dimensions on site. Should any discrepancies be identified between the dimensions, and or details determined on site, and those shown on the relevant drawings, the architect shall be notified immediately, and his instructions obtained prior to the commencement of work.
 2. The Contractor shall be responsible for the design and implementation of all temporary works, and the safety and stability of new works and adjacent structures during construction.
 3. Where a product is specified to be obtained from a manufacturer supplier, the contractor shall install the product in accordance with the instructions supplied by the manufacturer.
 4. Should there be any variation between the work specified on the drawings and the manufacturers instructions, the contractor shall refer the matter to the architect before proceeding.

EN-PLAN

PLANNING & ARCHITECTURE

No.	Revision/Issue	Date

Firm Name and Address
EN-PLAN
MISSENDEN
BACK LANE
BOMERE HEATH
NR SHREWSBURY
SHROPSHIRE
SY4 3PH
TEL: 07931 541 804

Project Name and Address
BROOKFIELD PRIMARY
SCHOOL, CHESTER RD,
LONDON N19 5DH

Project PLANNING APPLICATION	Sheet 4
Date 01.01.2024	
Scale N/A	