


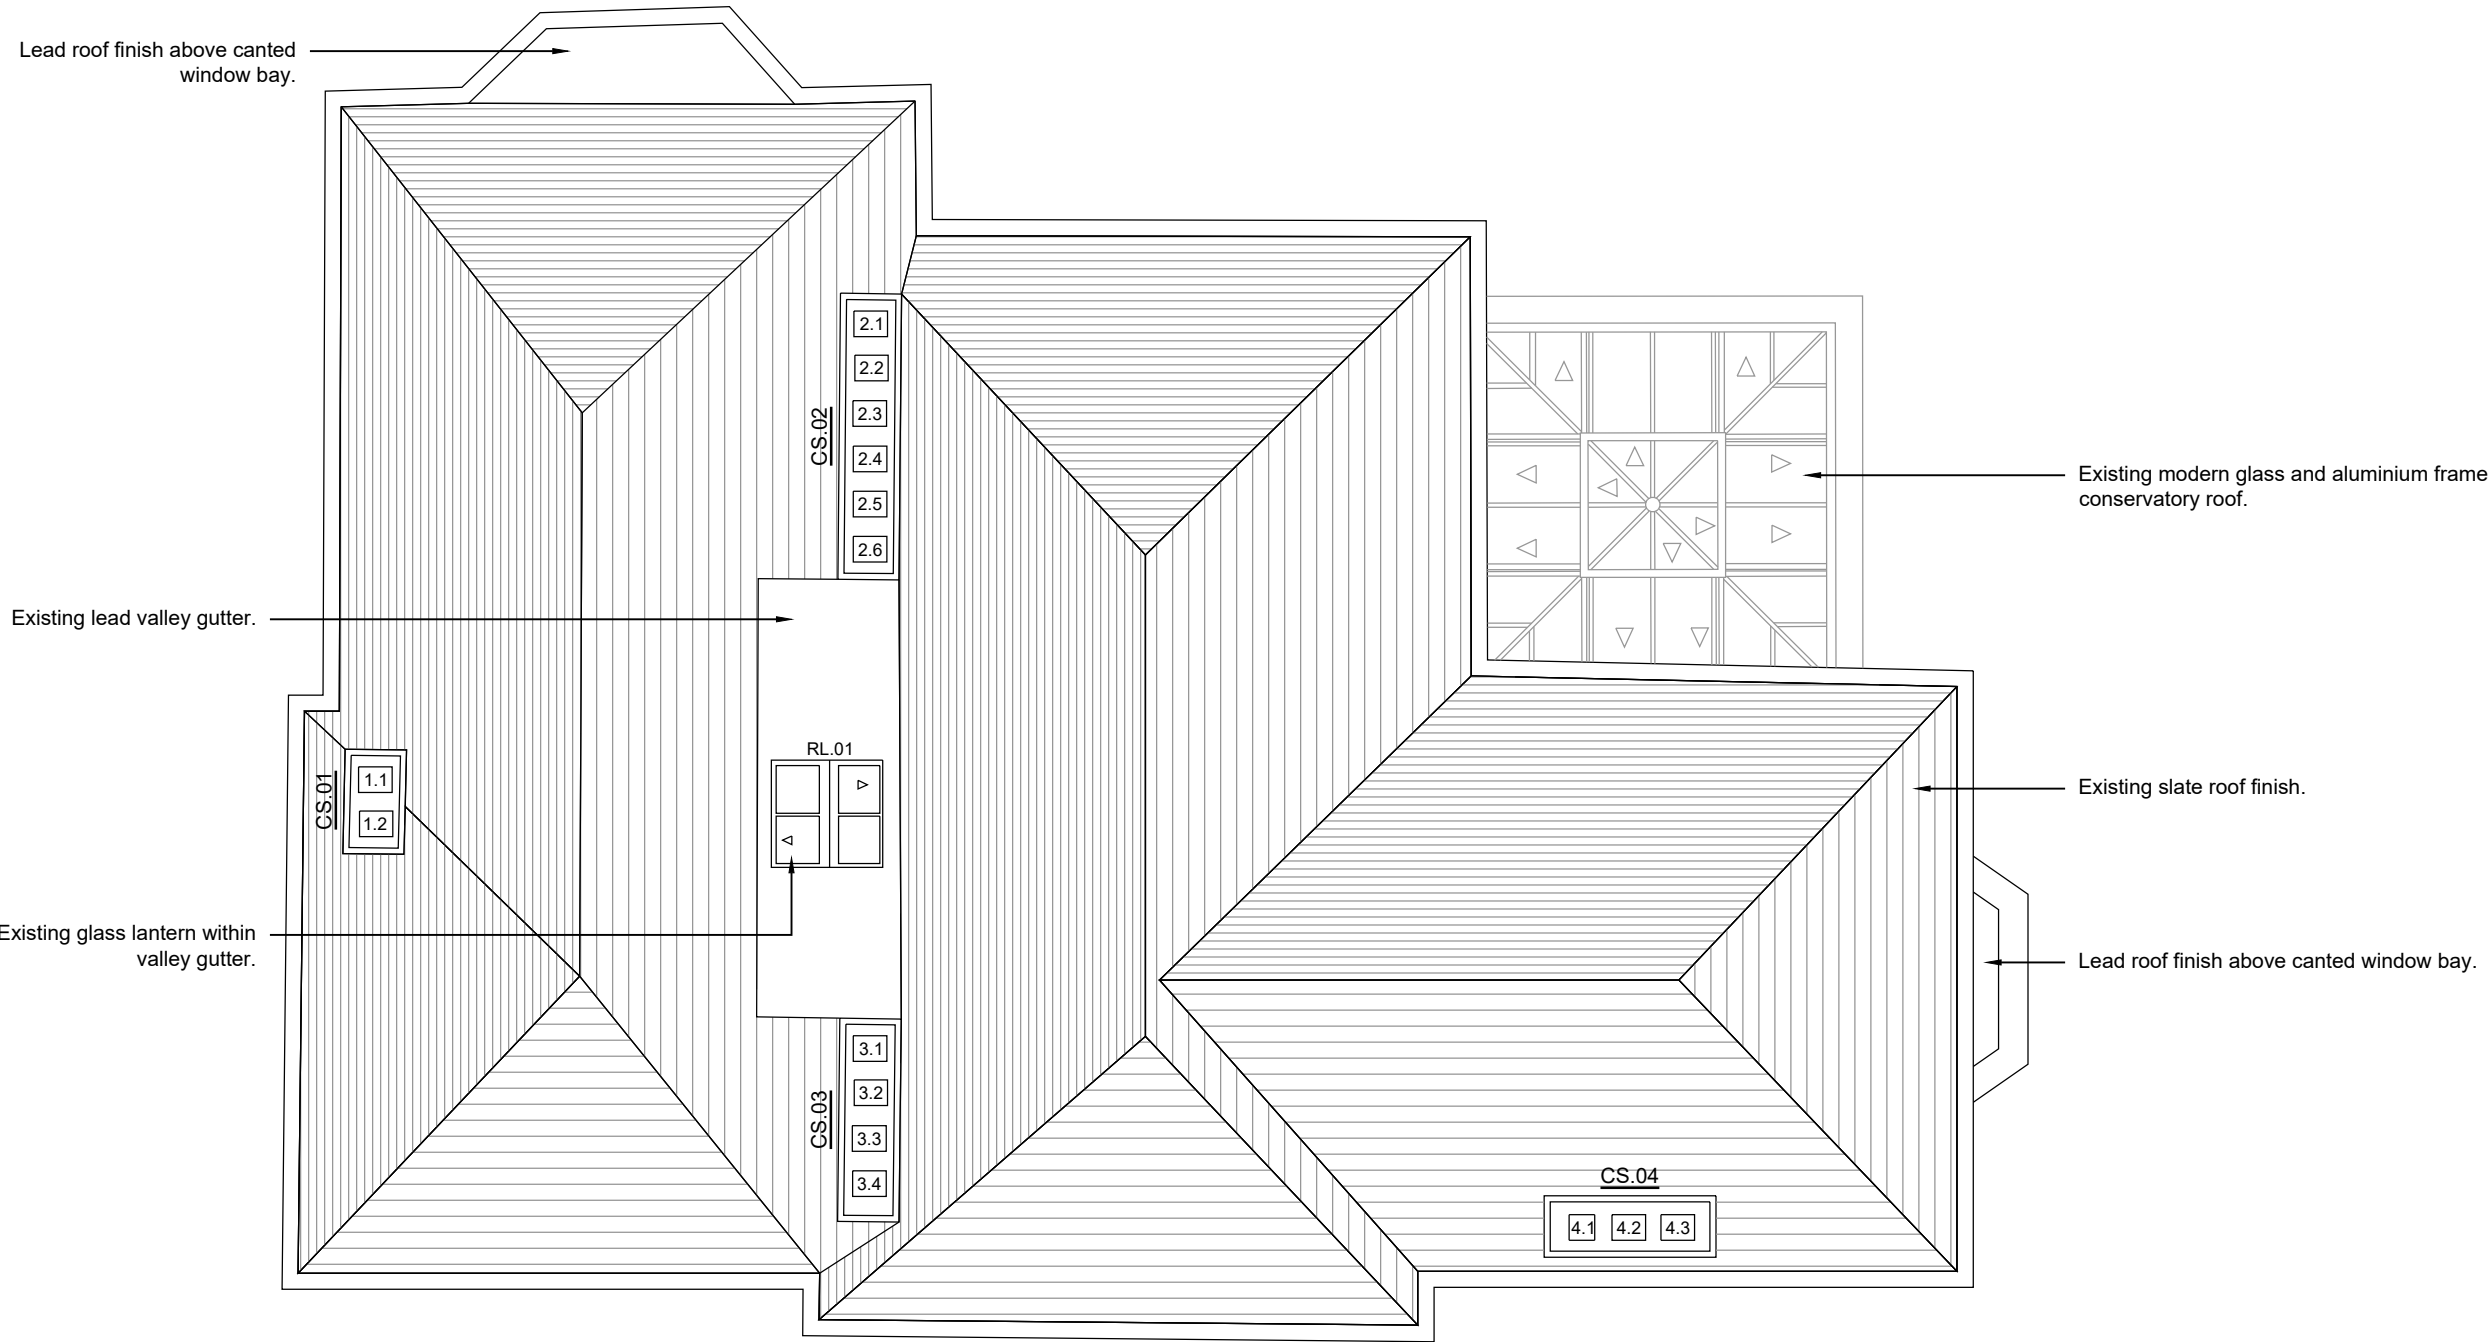

© SIMON MORRAY-JONES. ALL DIMENSIONS TO BE CHECKED ON SITE BEFORE WORK COMMENCES. ANY DISCREPANCIES TO BE REPORTED TO THE ARCHITECT. DO NOT SCALE



P2 - Issued to Camden Council for planning.	24.05.2024
P1 - Issued to Camden Council for pre-app.	06.09.2023
C - Issued to QS for costing.	25.07.2023
B - Issued to Heritage Consultant.	17.05.2023
A - Reviewed during site visit.	01.03.2023

Revision	Date
----------	------


SIMON MORRAY-JONES
CHARTERED ARCHITECTS & DESIGNERS
21 MILSOM STREET, BATH BA1 1DE
TEL: 01225 787900 FAX: 01225 787901
EMAIL: sm-j@sm-j.com

Client
Elisabeth Krohn

Project
**10 Park Village West,
Camden, London
NW1 4AE**

Drawing Title
Existing Roof Plan

Scale @ A3 1:75	Drawn By SLK	Date Feb 2023
Job Number 1328	Drawing Number EX_104	Revision P2