





© SIMON MORRAY-JONES. ALL DIMENSIONS TO BE CHECKED ON SITE BEFORE WORK COMMENCES. ANY DISCREPANCIES TO BE REPORTED TO THE ARCHITECT. DO NOT SCALE


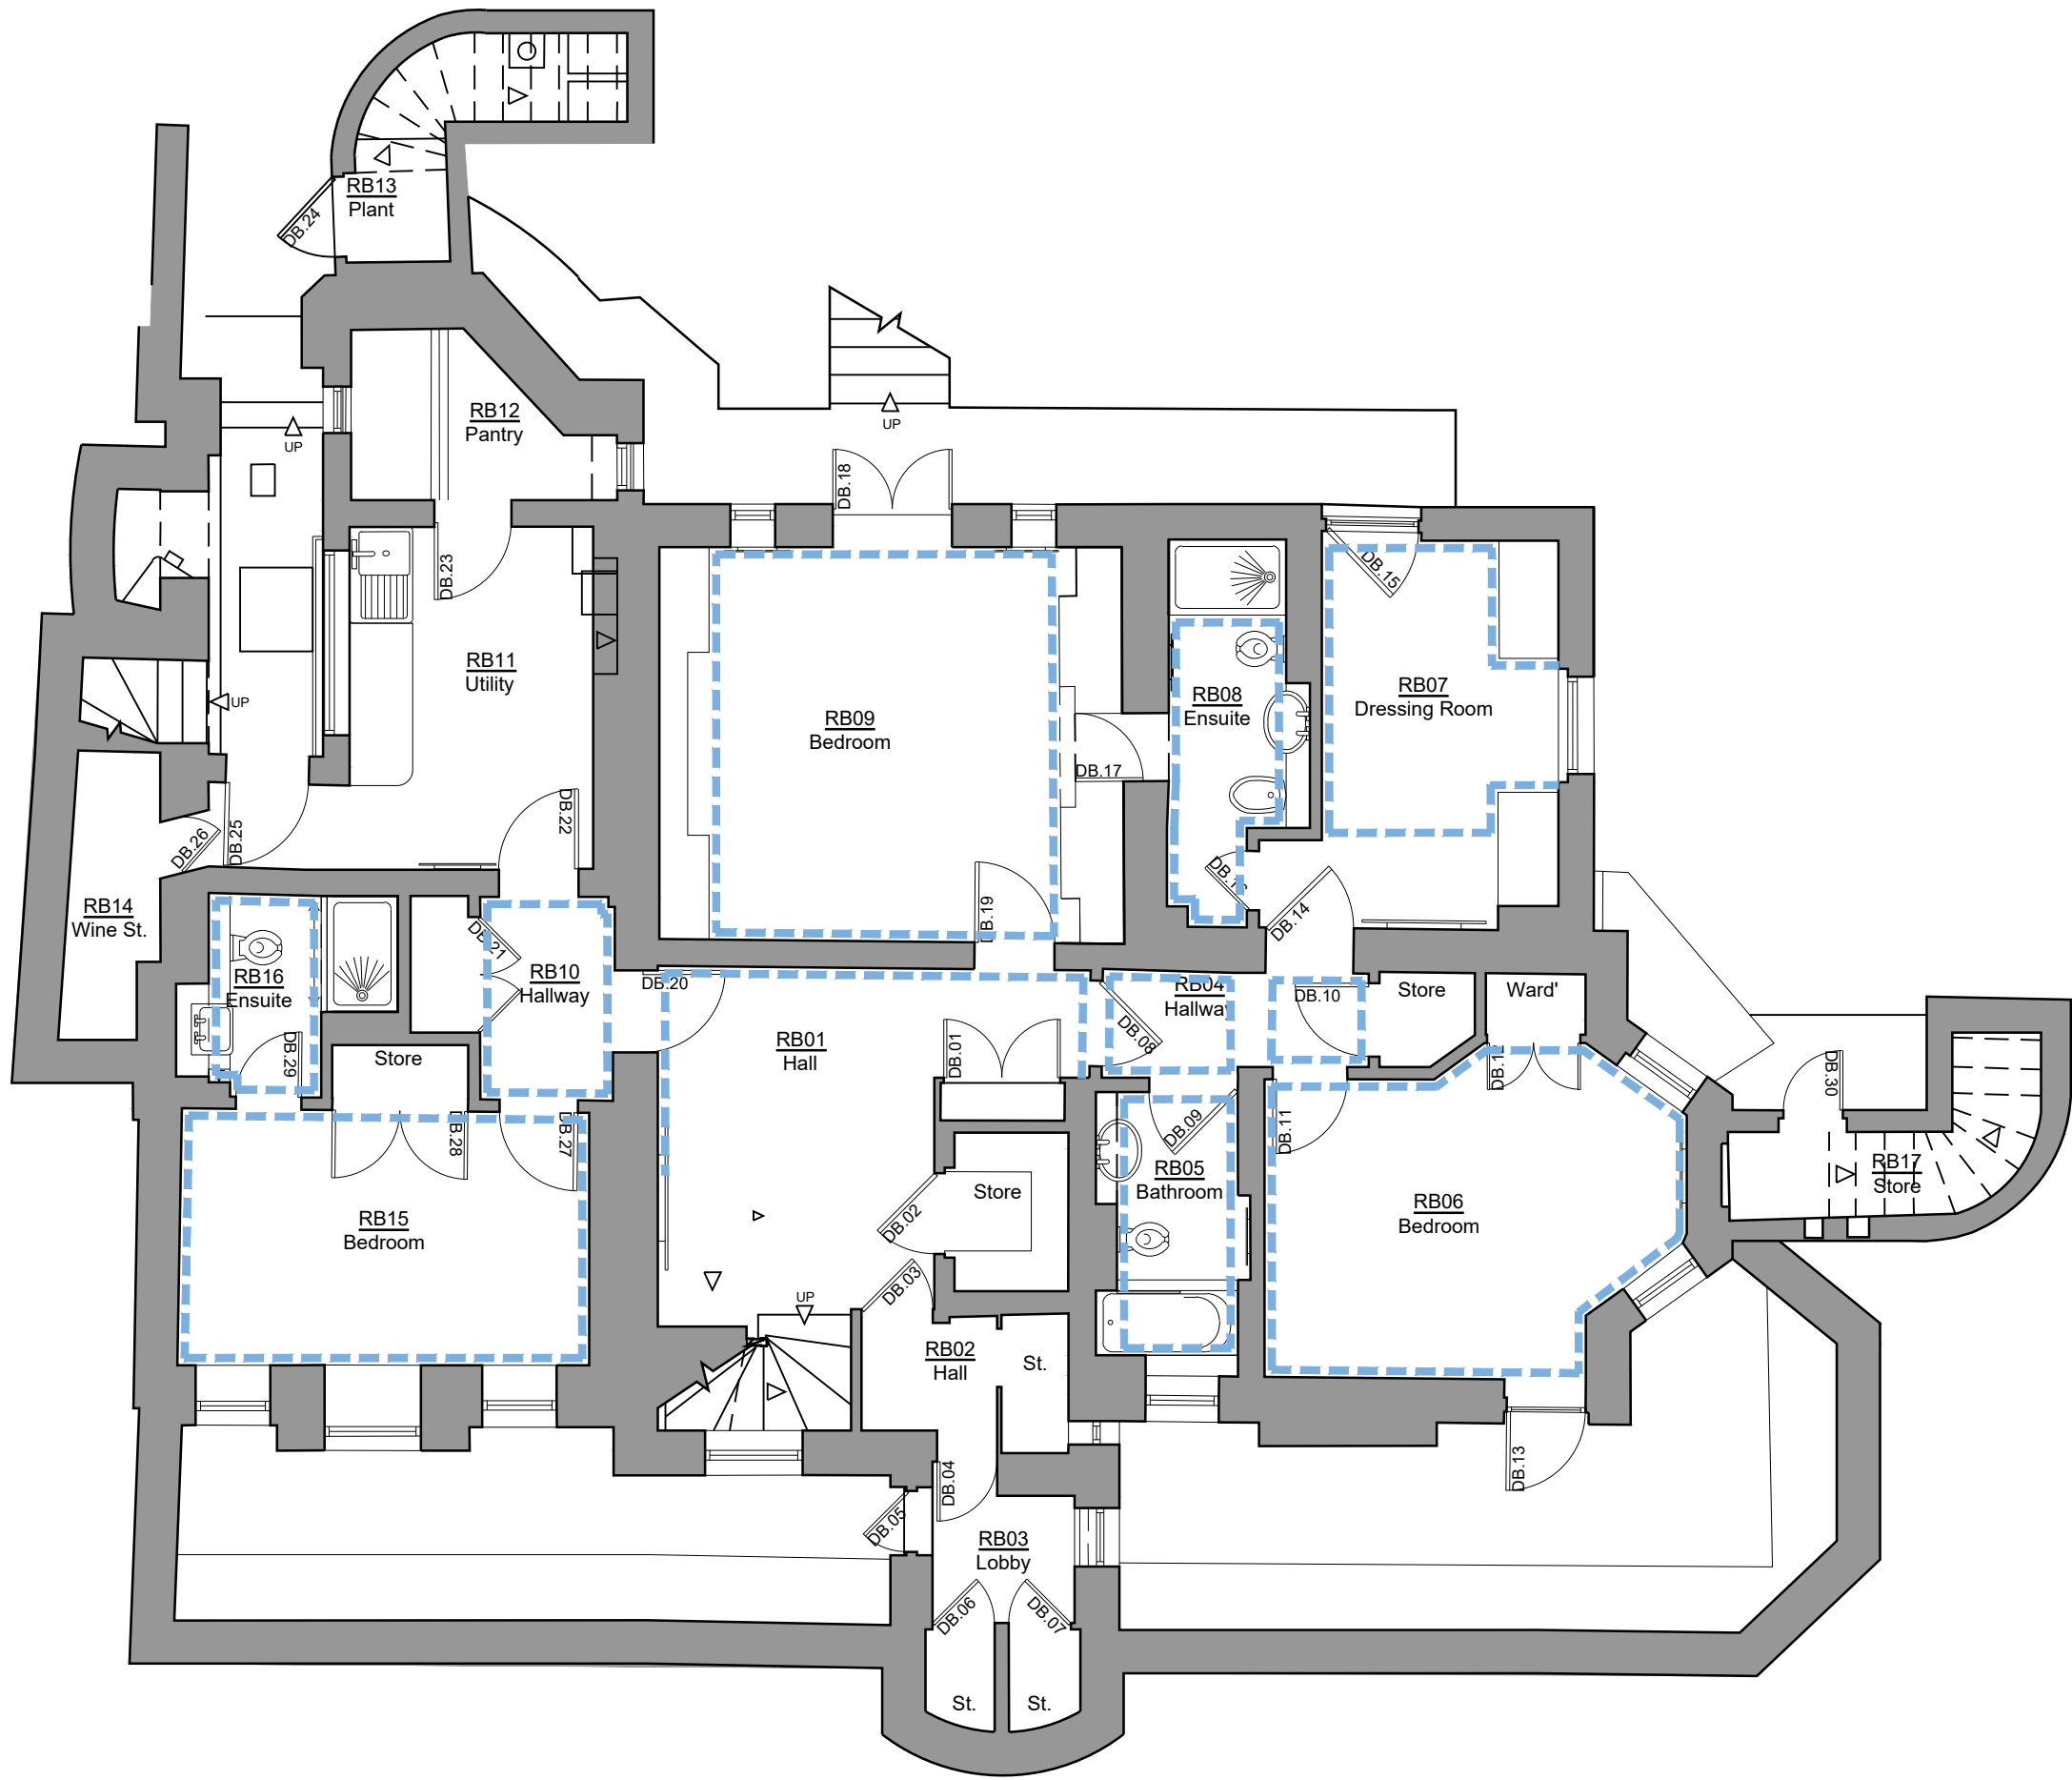


Lower Ground Floor Plan 1:75

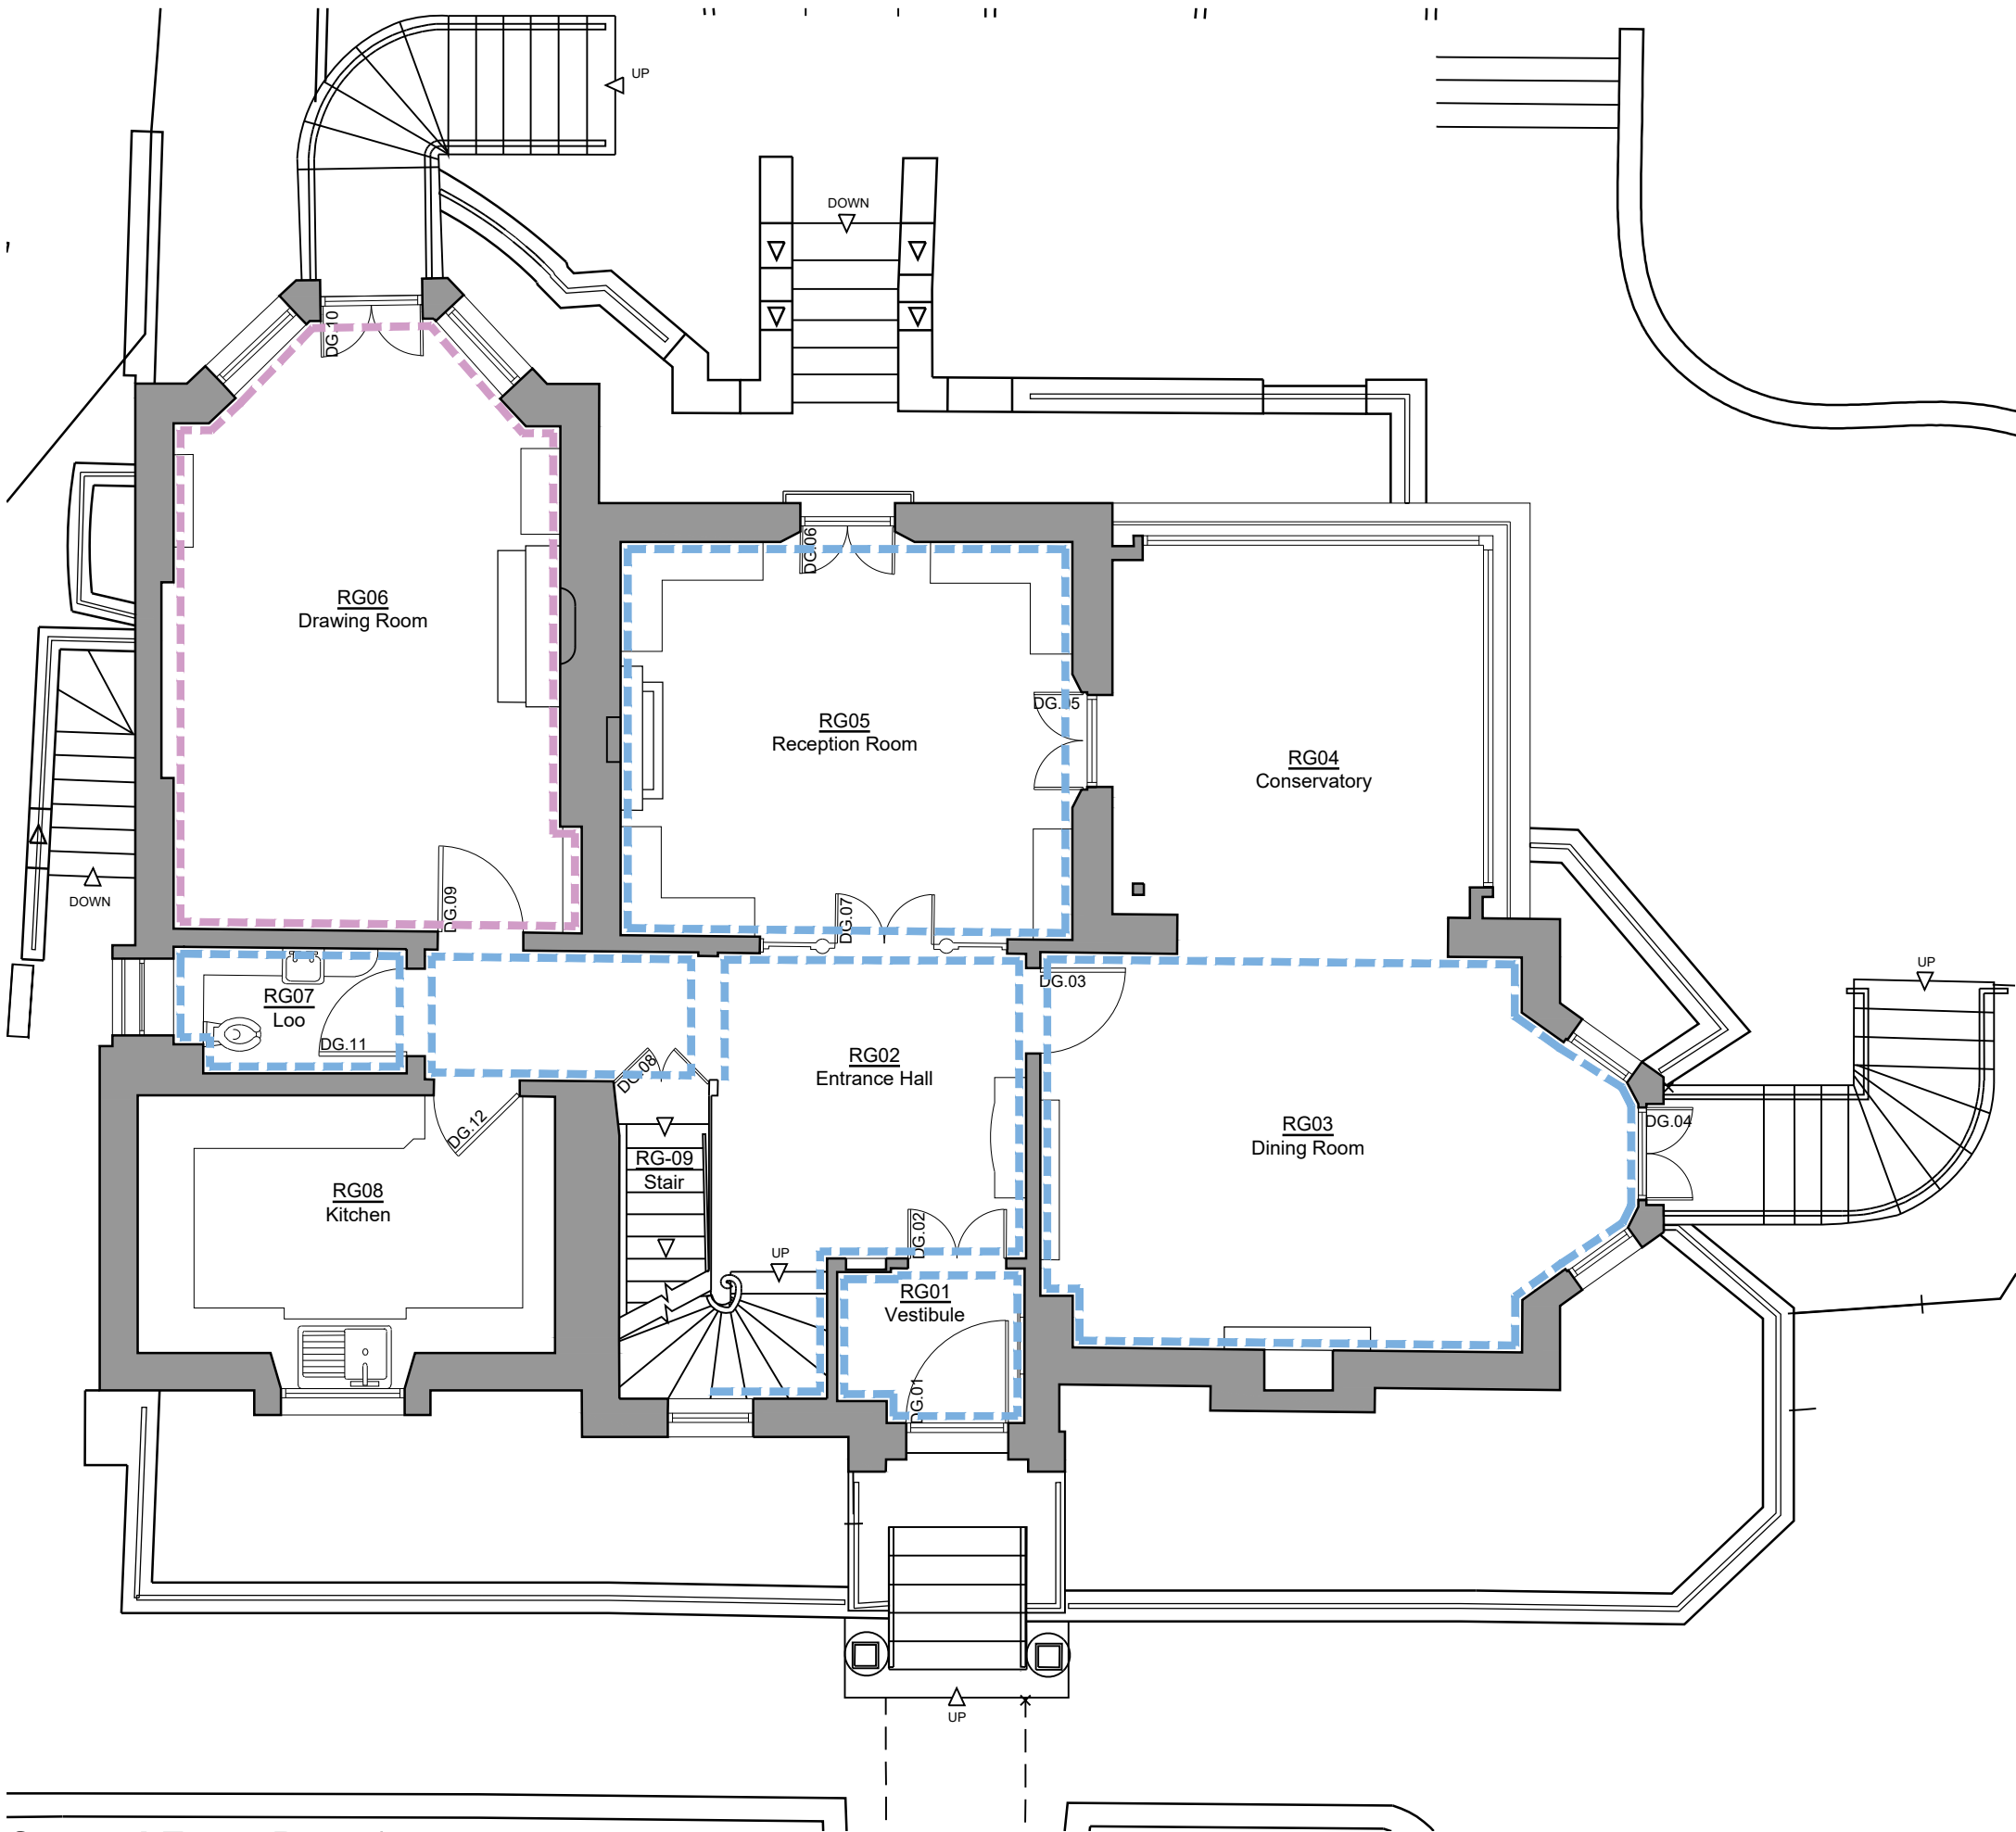

Ground Floor Plan 1:75

Existing Cornice Key

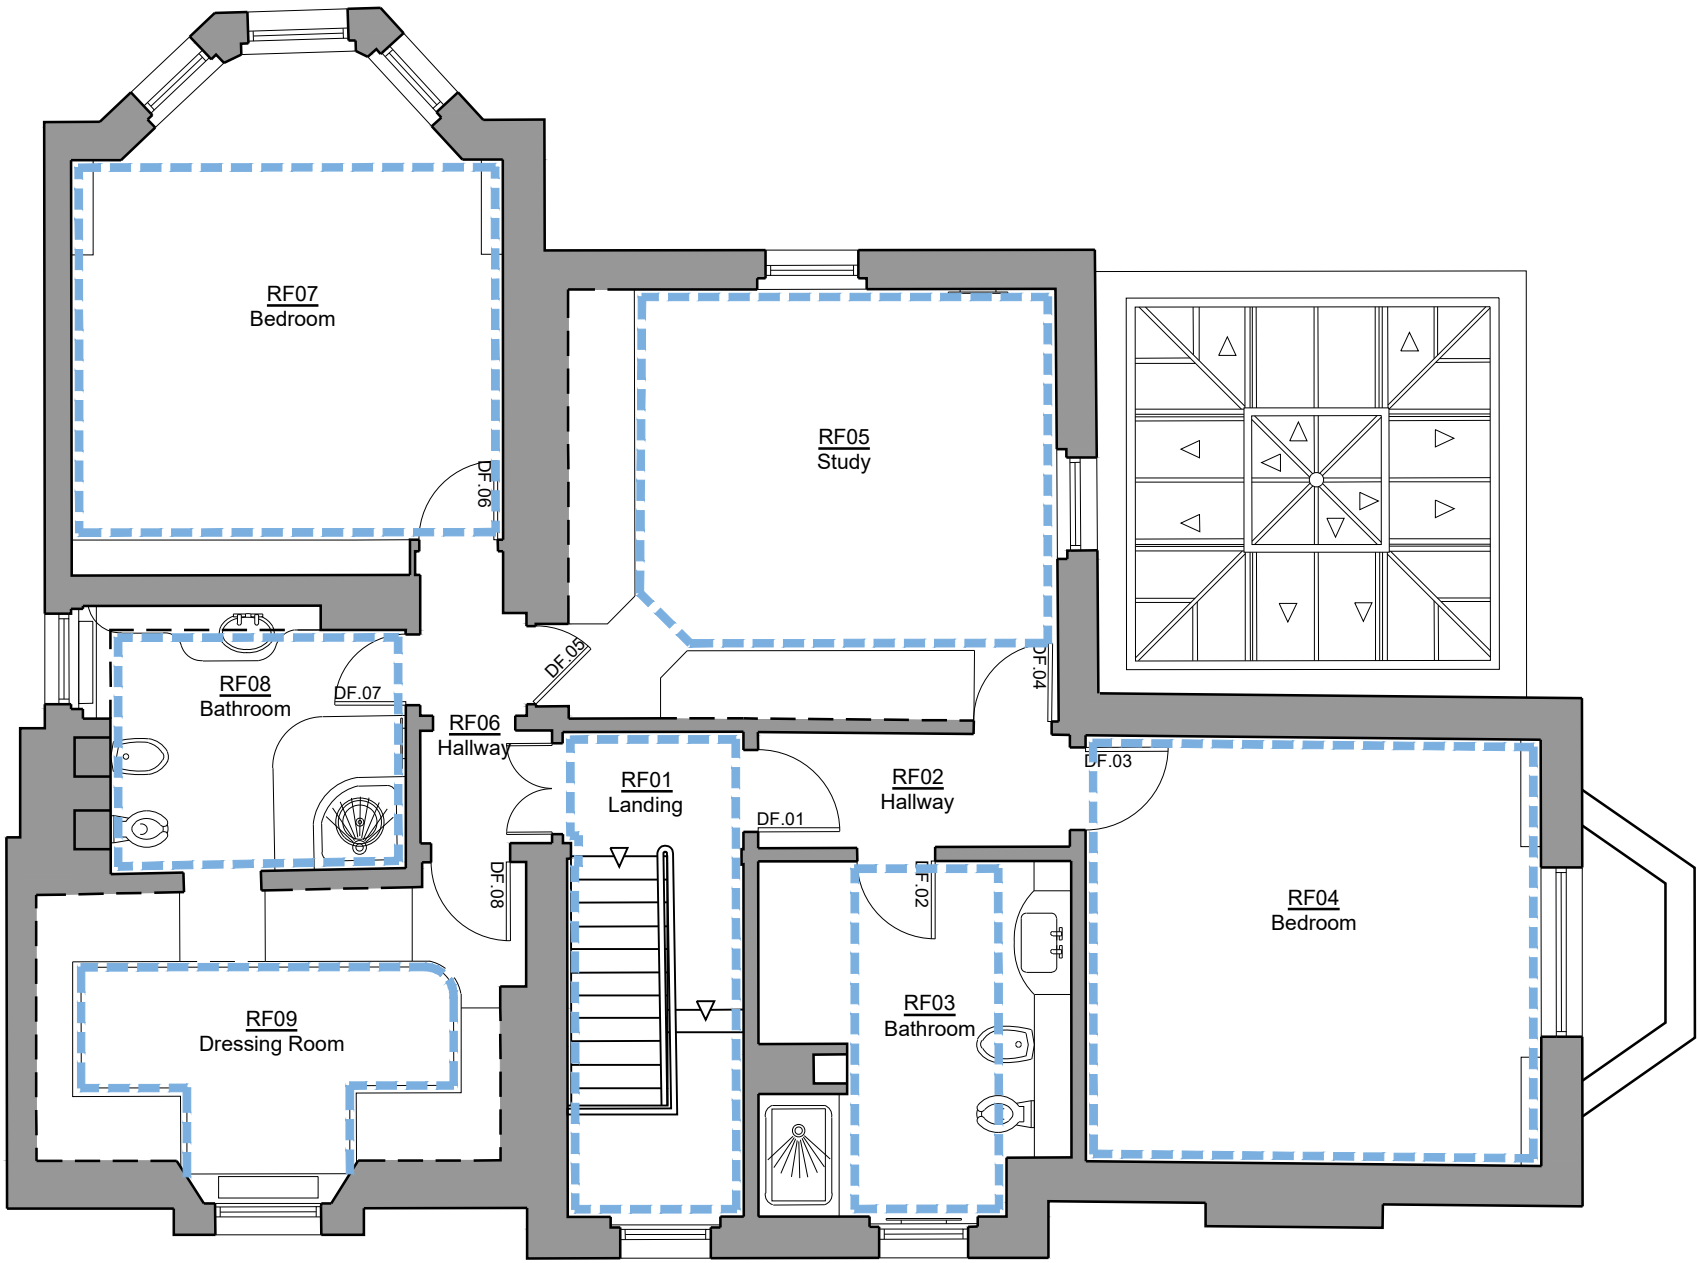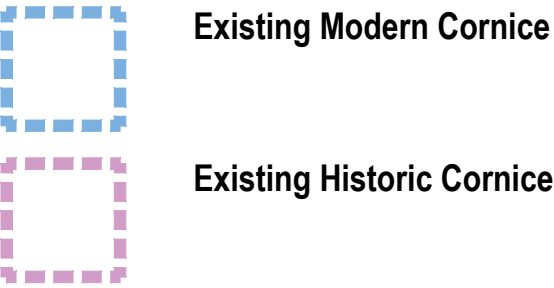

First Floor Plan 1:75

P2 - Issued to Camden Council for Planning. 24.05.2024
P1 - Issued to Camden Council for Pre-App. 06.09.2023
A - Issued to QS for costing. 25.07.2023

Revision	Date
----------	------



SIMON MORRAY-JONES
CHARTERED ARCHITECTS & DESIGNERS

21 MILSOM STREET, BATH BA1 1DE
TEL: 01225 787900 FAX: 01225 787901
EMAIL: sm-j@sm-j.com

Client
Elisabeth Krohn

Project
**10 Park Village West
Camden, London
NW1 4AE**

Drawing Title
Existing Cornice Plans

Scale @ A1 1:75	Drawn By SLK	Date May 2023
Job Number 1328	Drawing Number EX_110	Revision P2