






© SIMON MORRAY-JONES. ALL DIMENSIONS TO BE CHECKED ON SITE BEFORE WORK COMMENCES. ANY DISCREPANCIES TO BE REPORTED TO THE ARCHITECT. DO NOT SCALE

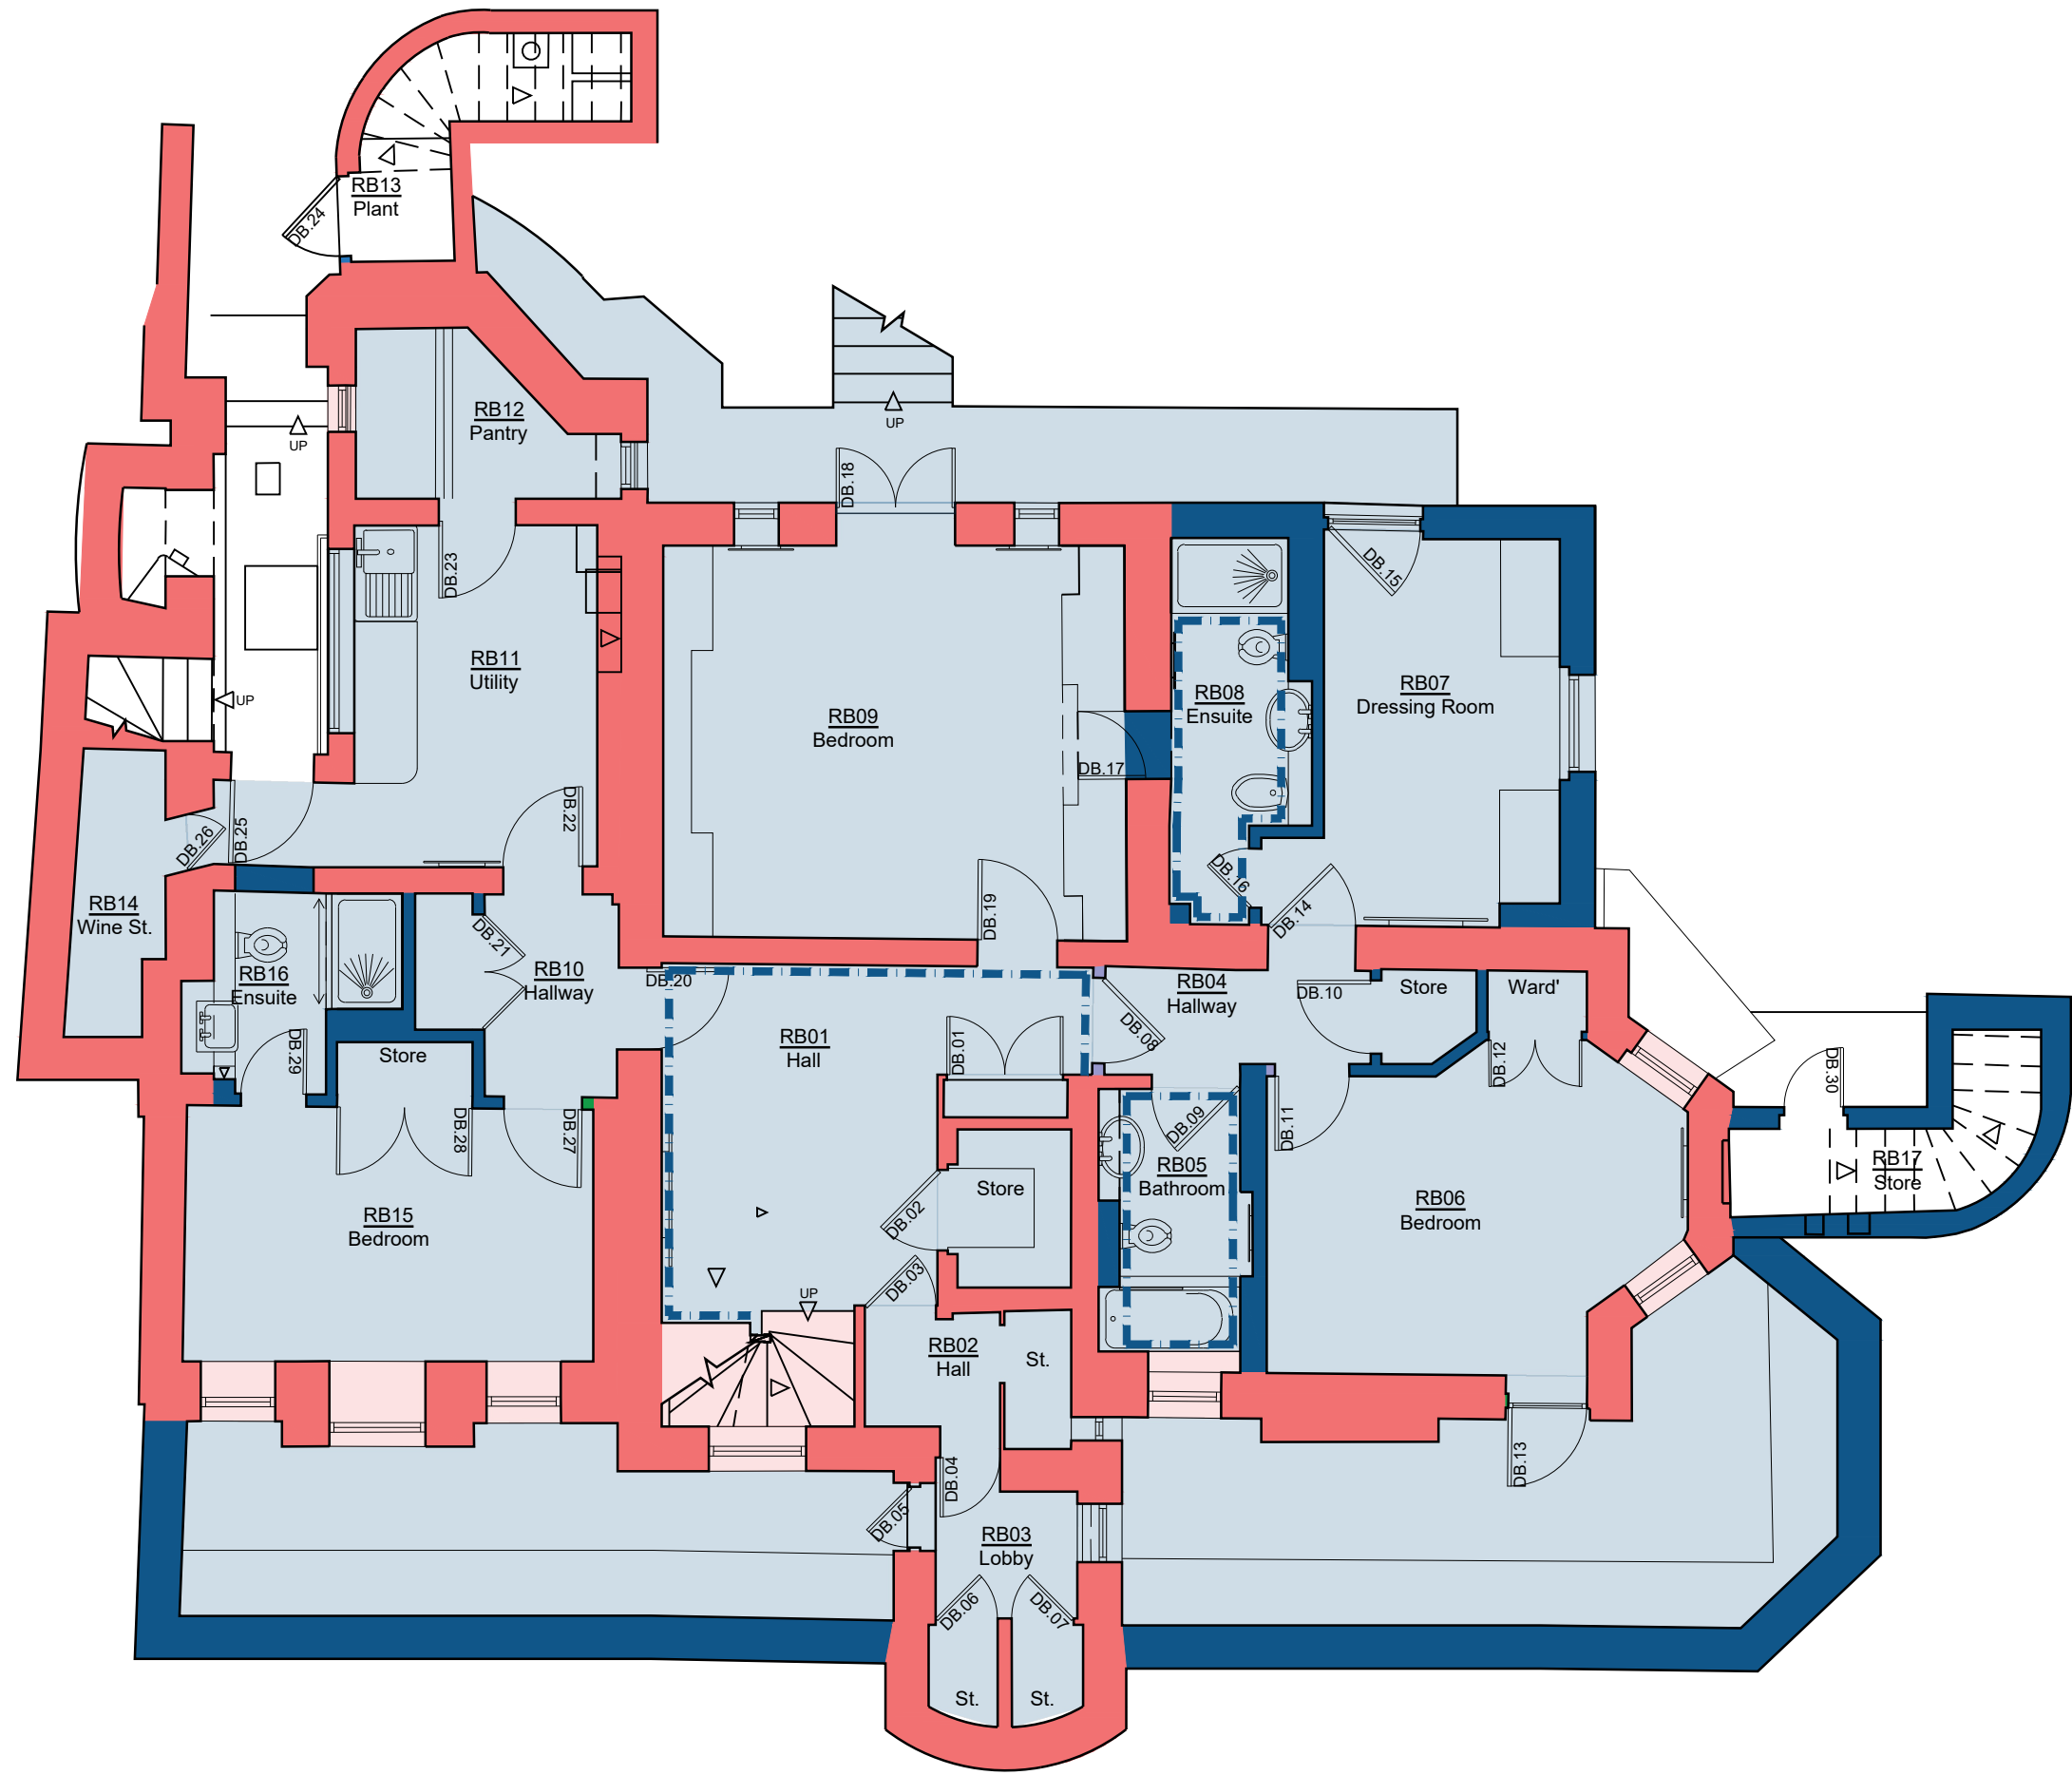

Lower Ground Floor Plan 1:75

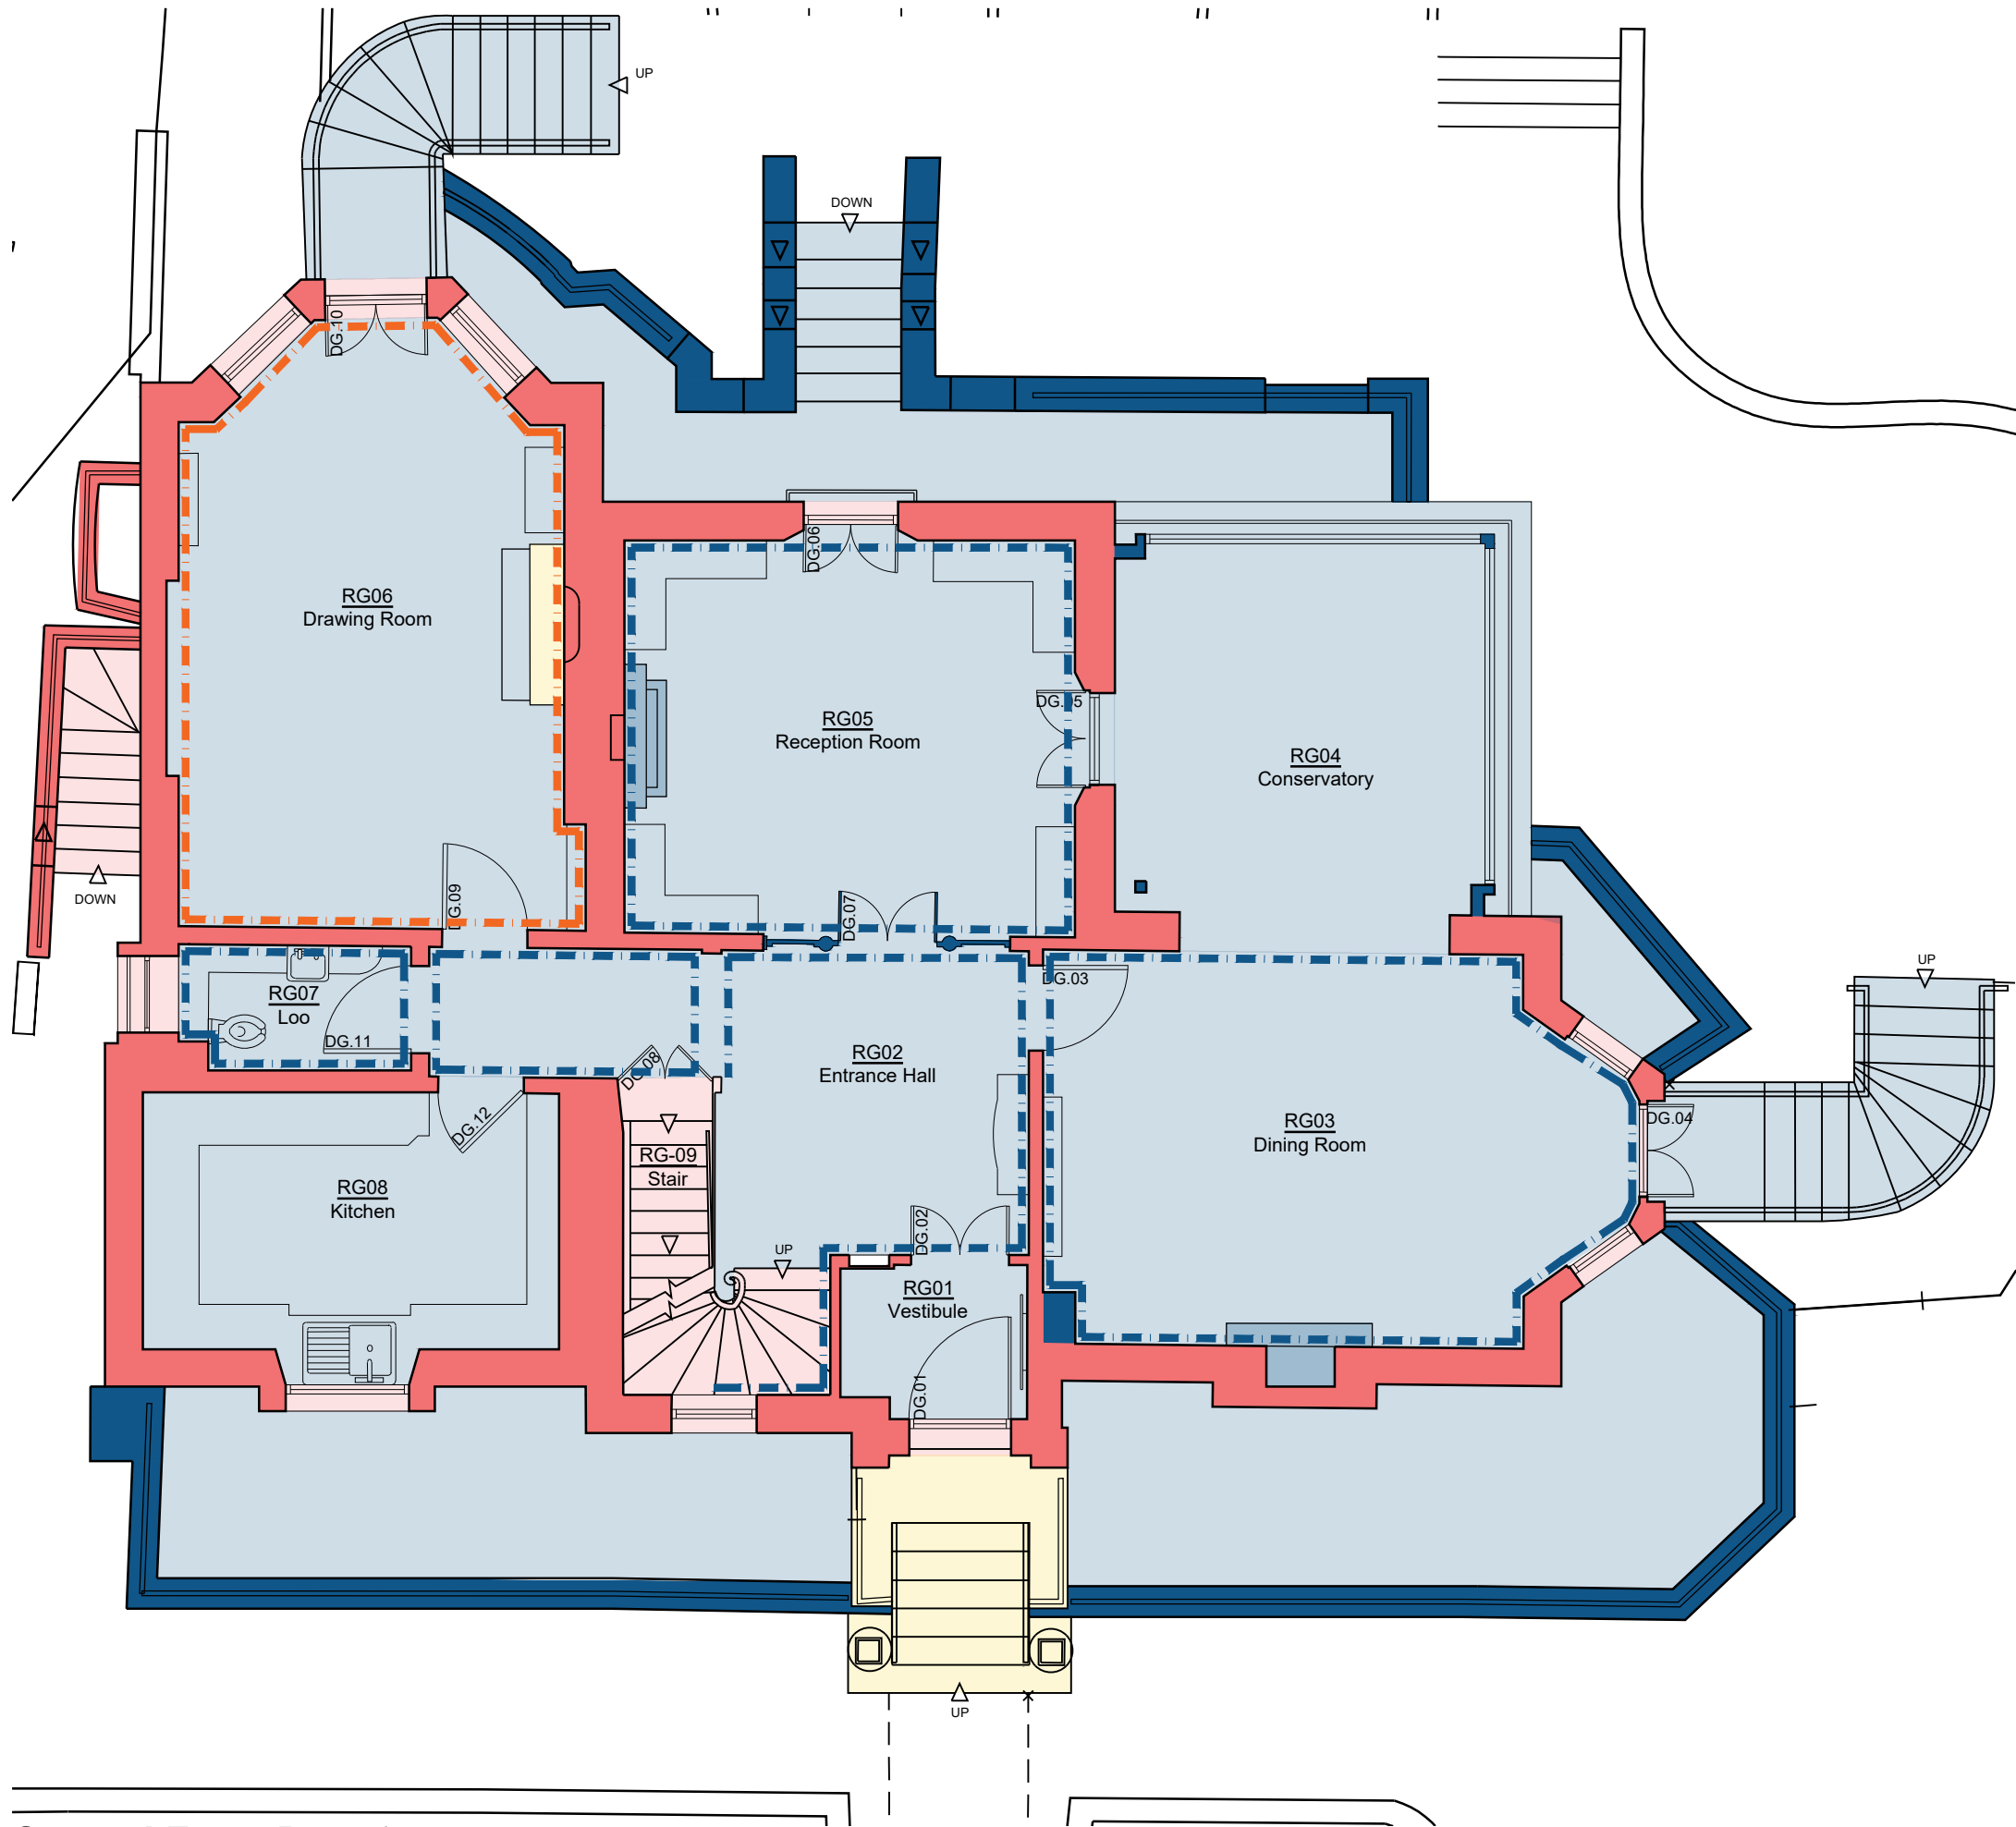

Ground Floor Plan 1:75

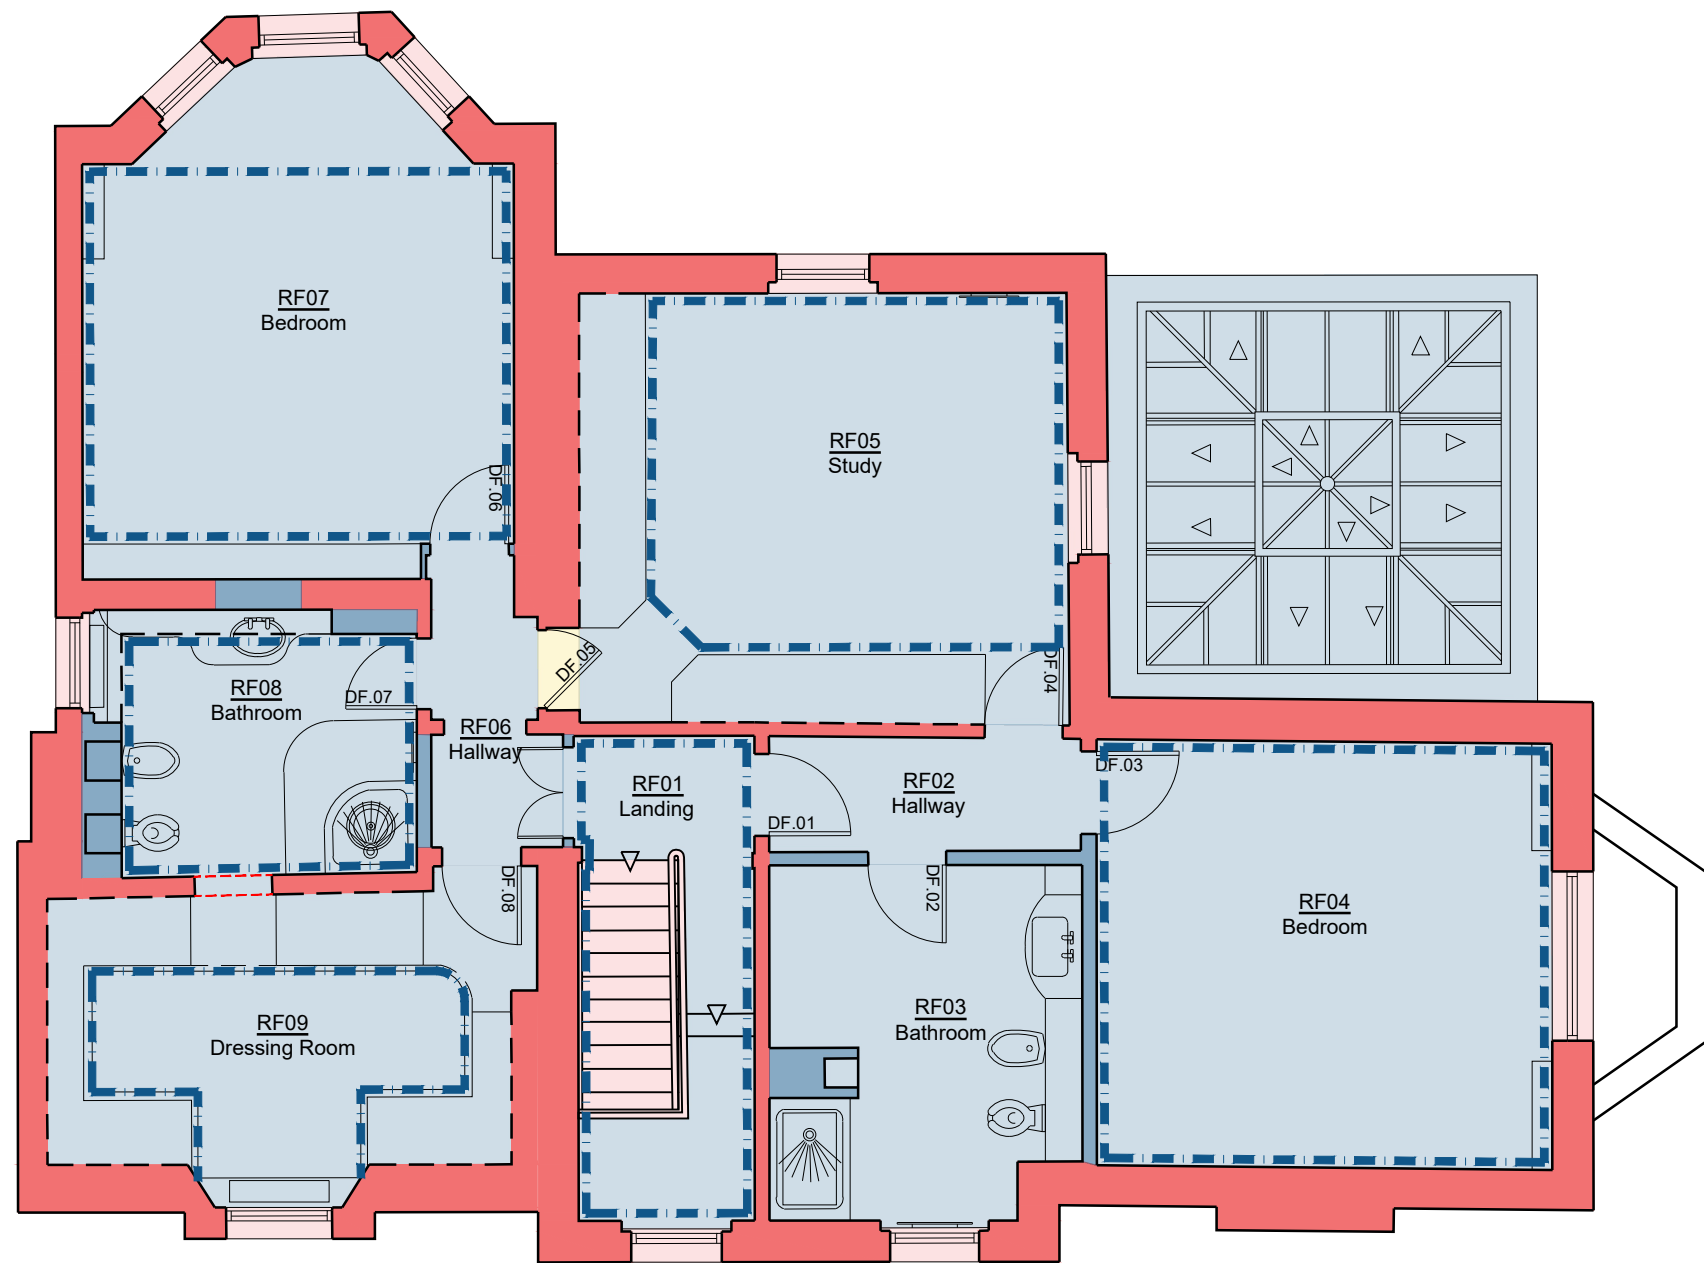

First Floor Plan 1:75

Significance Key

- High Significance
- Moderate Significance
- Neutral Significance
- Cornice

Note: Transparent hatched areas indicate floor finishes

P2 - Issued to Camden Council for Planning. 24.05.2024
P1 - Issued to Camden Council for Pre-App. 06.09.2023
B - Front door steps & RG06 fireplace noted as moderate sig. 17.08.2023
A - Issued to heritage consultant. 17.08.2023

Revision	Date
----------	------


SIMON MORRAY-JONES
CHARTERED ARCHITECTS & DESIGNERS
21 MILSOM STREET, BATH BA1 1DE
TEL: 01225 787900 FAX: 01225 787901
EMAIL: sm-j@sm-j.com

Client

Elisabeth Krohn

Project

10 Park Village West
Camden, London
NW1 4AE

Drawing Title

Significance Plans

Scale @ A1	Drawn By	Date
1:75	SLK	August 2023
Job Number	Drawing Number	Revision
1328	EX_112	P2