


Proposed Ground Floor Plan 1:200

Red box indicates position of existing fireplace




Existing Drawing Room Fireplace Images

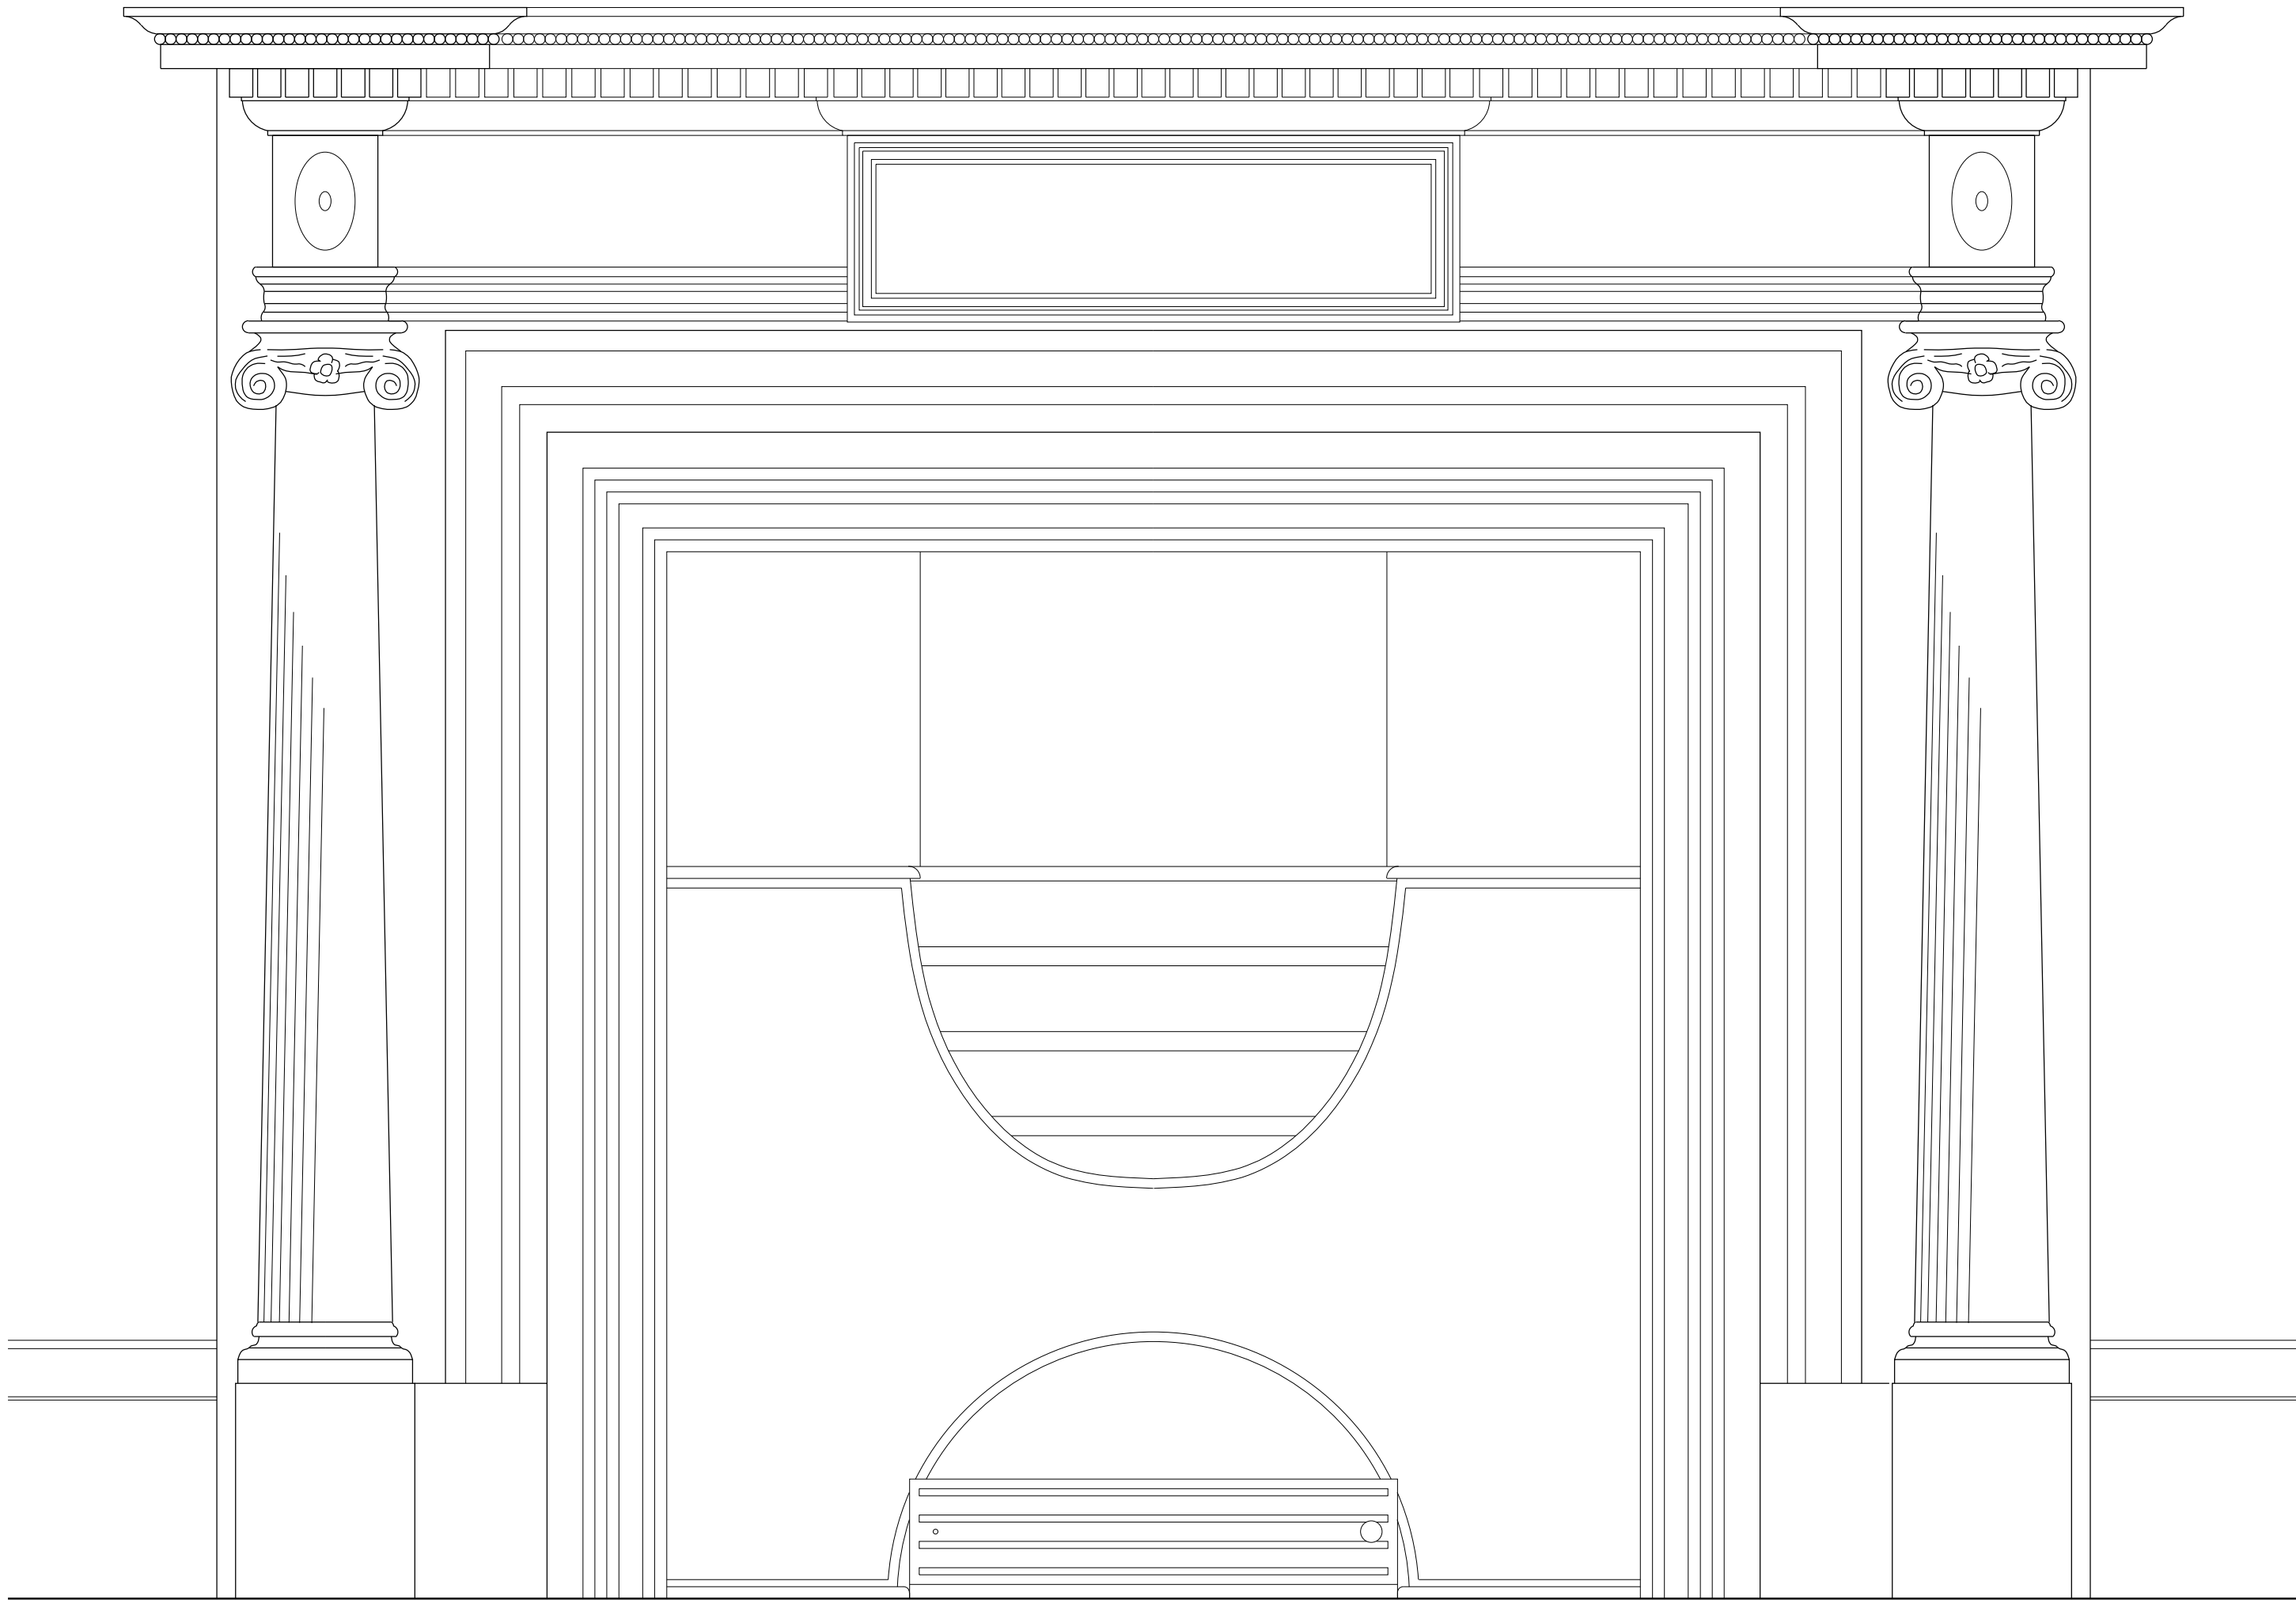

Fireplace Front Elevation 1:5



Fireplace Plan 1:5

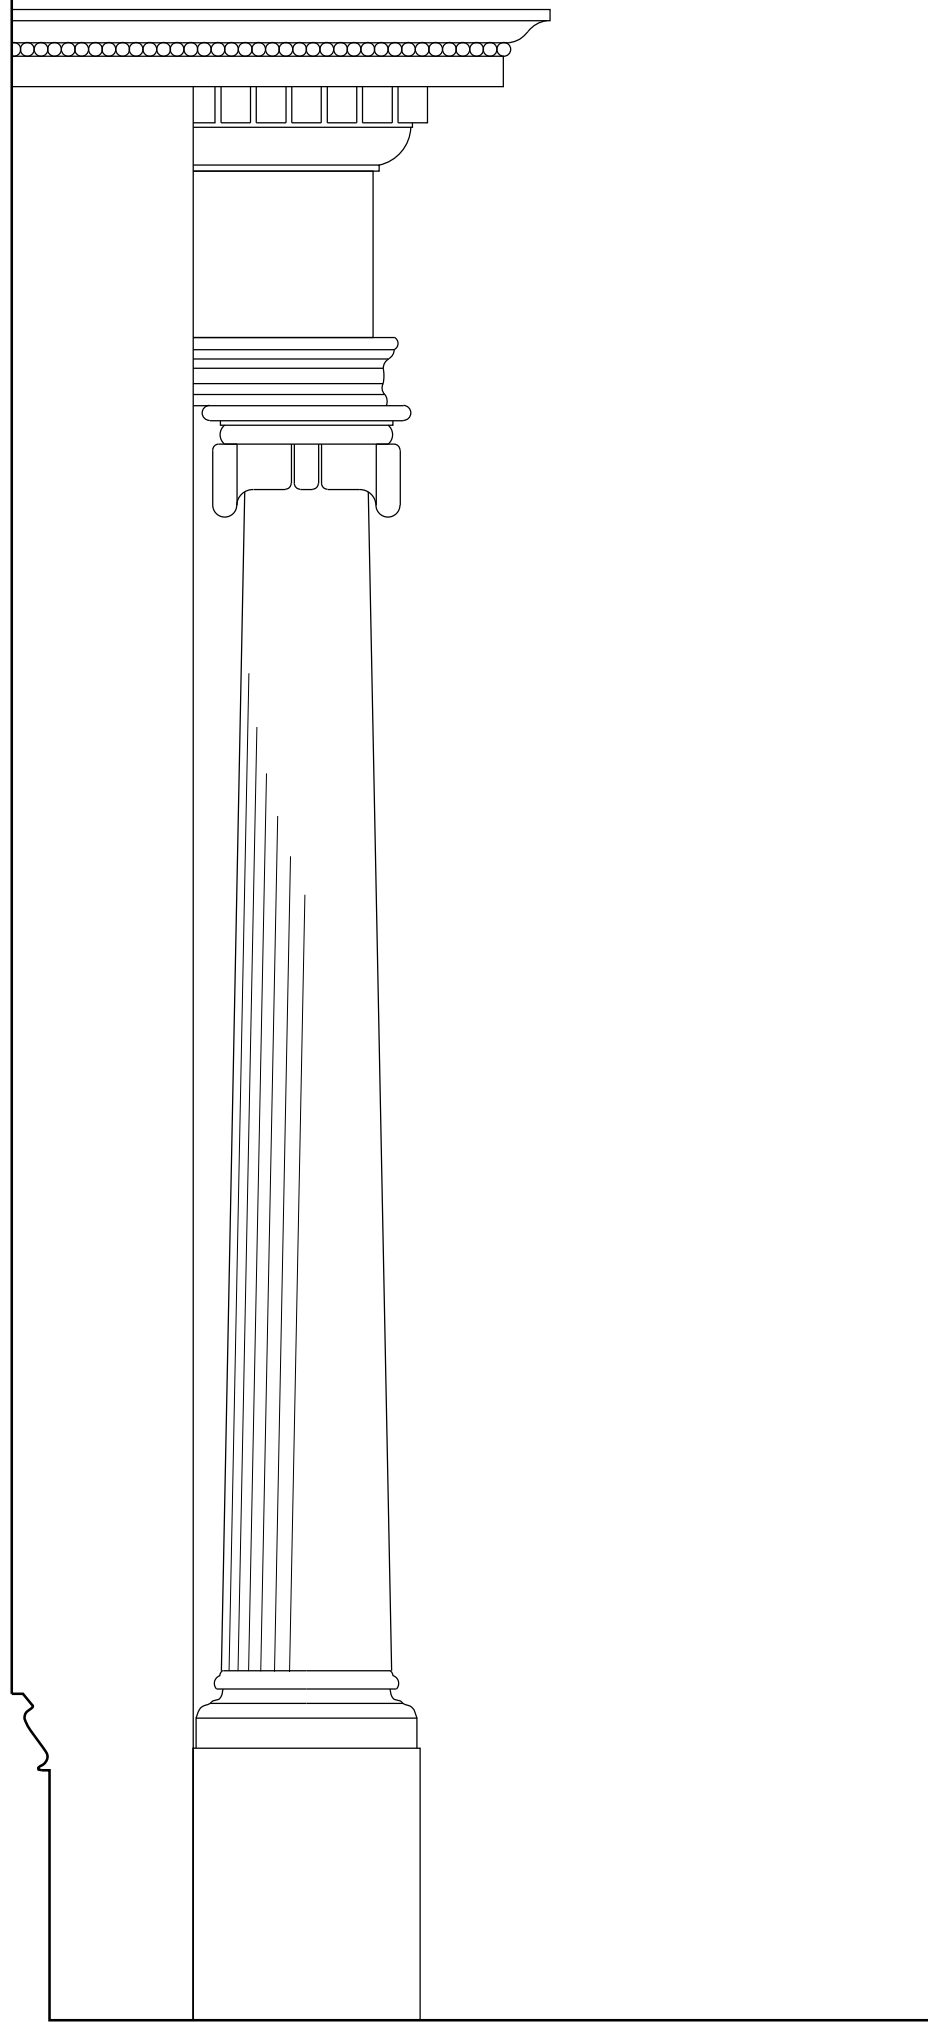

Fireplace Side Elevation 1:5

Notes

Hearth
Existing hearth formed in porcelain tiles to be removed and new marble hearth to be fitted to match the existing size. New marble hearth to be formed from 20mm Nero Marquina marble in a honed finished and be fitted flush with new timber floor finish.

Note - Presence of historic hearth to be investigated following removal of porcelain tiles. Historic hearth to be retained if found.

Hob Grate
Existing hob grate and reeded fire back to be retained in-situ and paint removed to expose bare metal finish. Paint to be carefully removed by using Peel Away paint remover. Hob grate to be cleaned following removal of paint and lightly polished.

© SIMON MORRAY-JONES. ALL DIMENSIONS TO BE CHECKED ON SITE BEFORE WORK COMMENCES. ANY DISCREPANCIES TO BE REPORTED TO THE ARCHITECT. DO NOT SCALE

P1 - Issued to Camden Council for Planning. 24.05.2024
A - Issued to client for comment. 12.03.2024

Revision	Date


SIMON MORRAY-JONES
CHARTERED ARCHITECTS & DESIGNERS
21 MILSOM STREET, BATH BA1 1DE
TEL: 01225 787900 FAX: 01225 787901
EMAIL: sm-j@sm-j.com

Client
Elisabeth Krohn

Project
**10 Park Village West
Camden, London
NW1 4AE**

Drawing Title
**Proposed Drawing Room
(RG06) Fireplace**

Scale @ A1 1:5	Drawn By SLK	Date March 2024
Job Number 1328	Drawing Number 507	Revision P1