



Proposed Lower Ground Floor Plan 1:200


○ New door, NDB.01

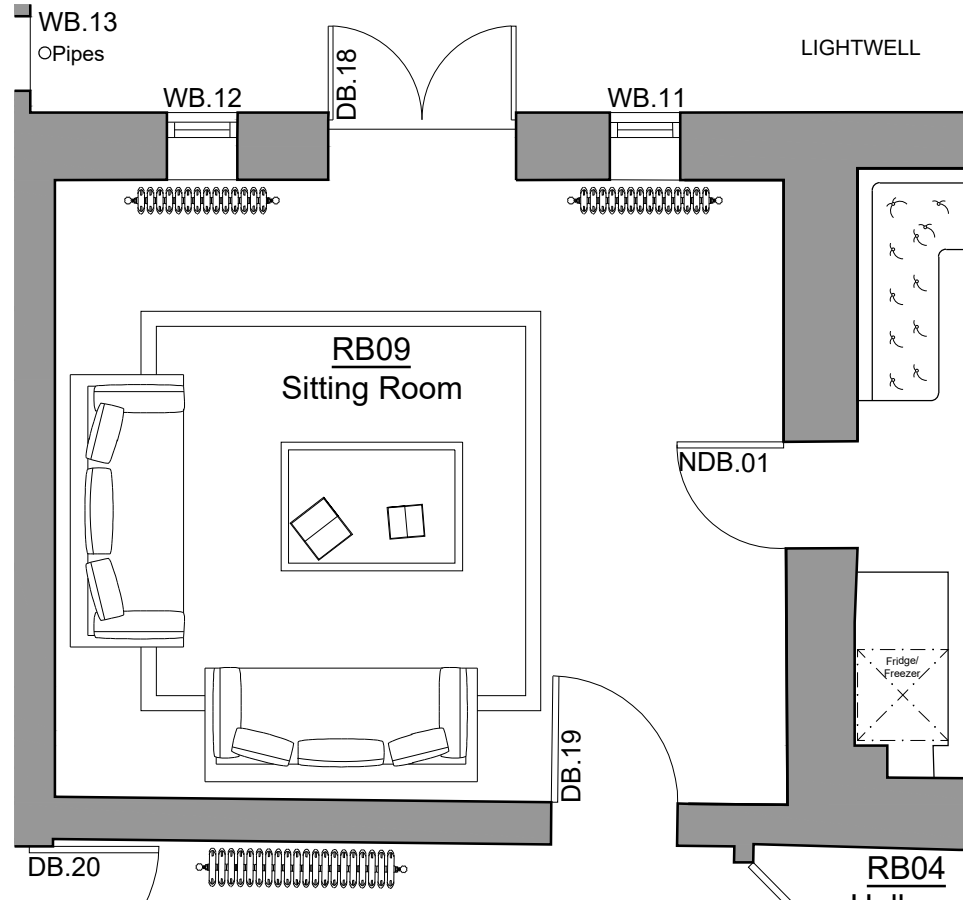


Proposed Sitting Room Plan 1:50

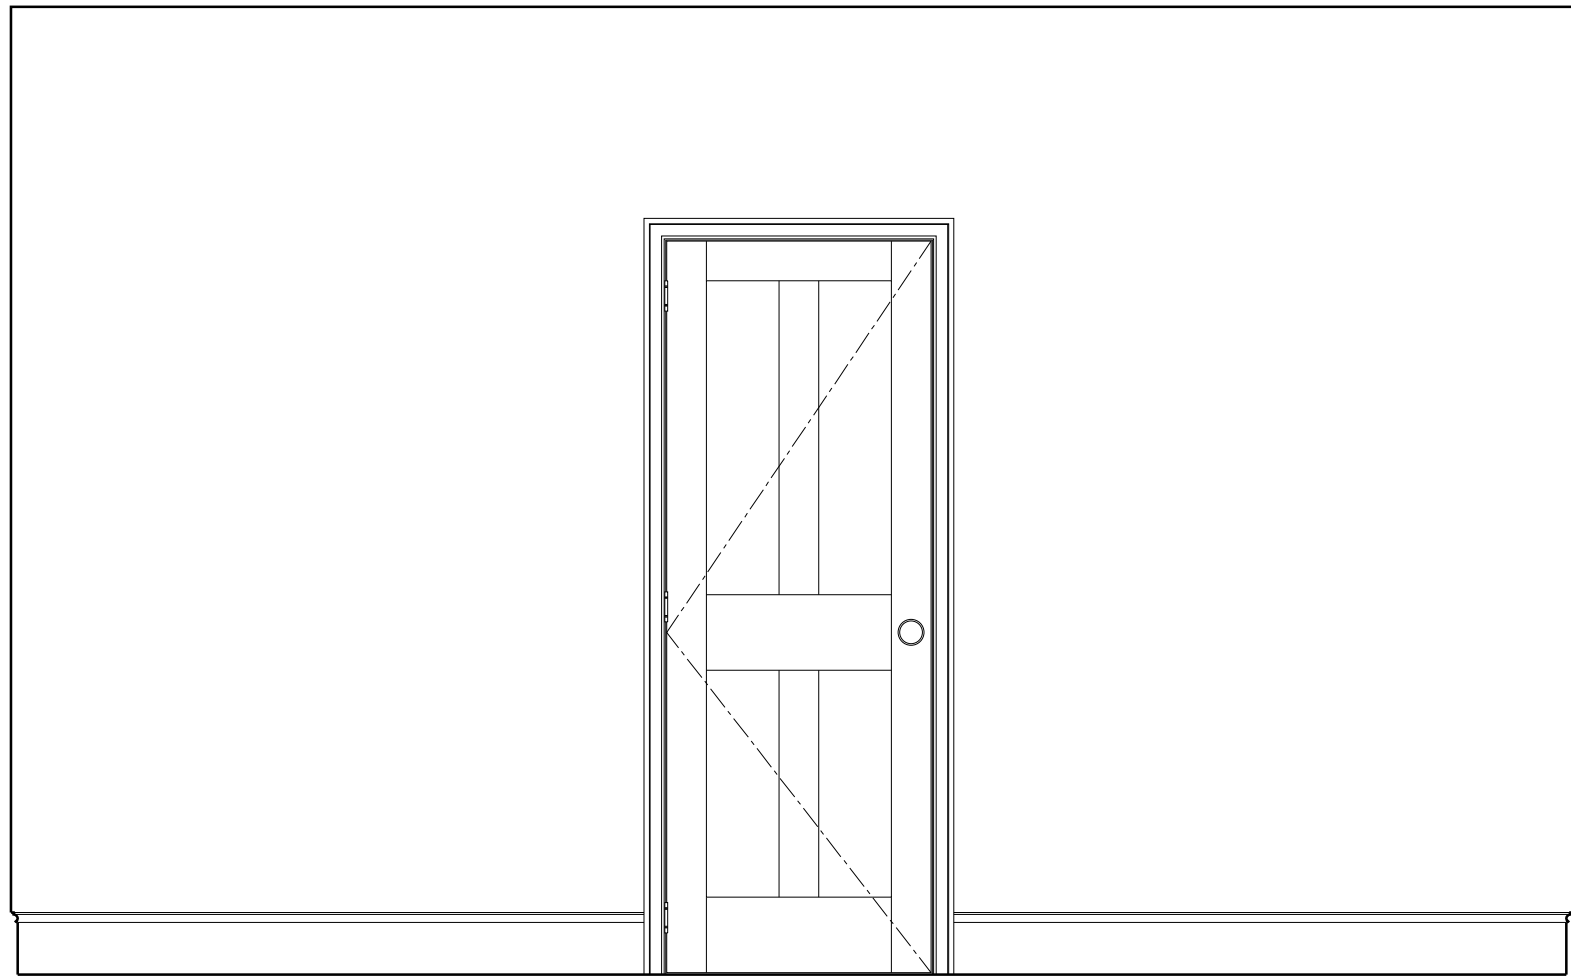


Proposed Sitting Room South Elevation 1:20

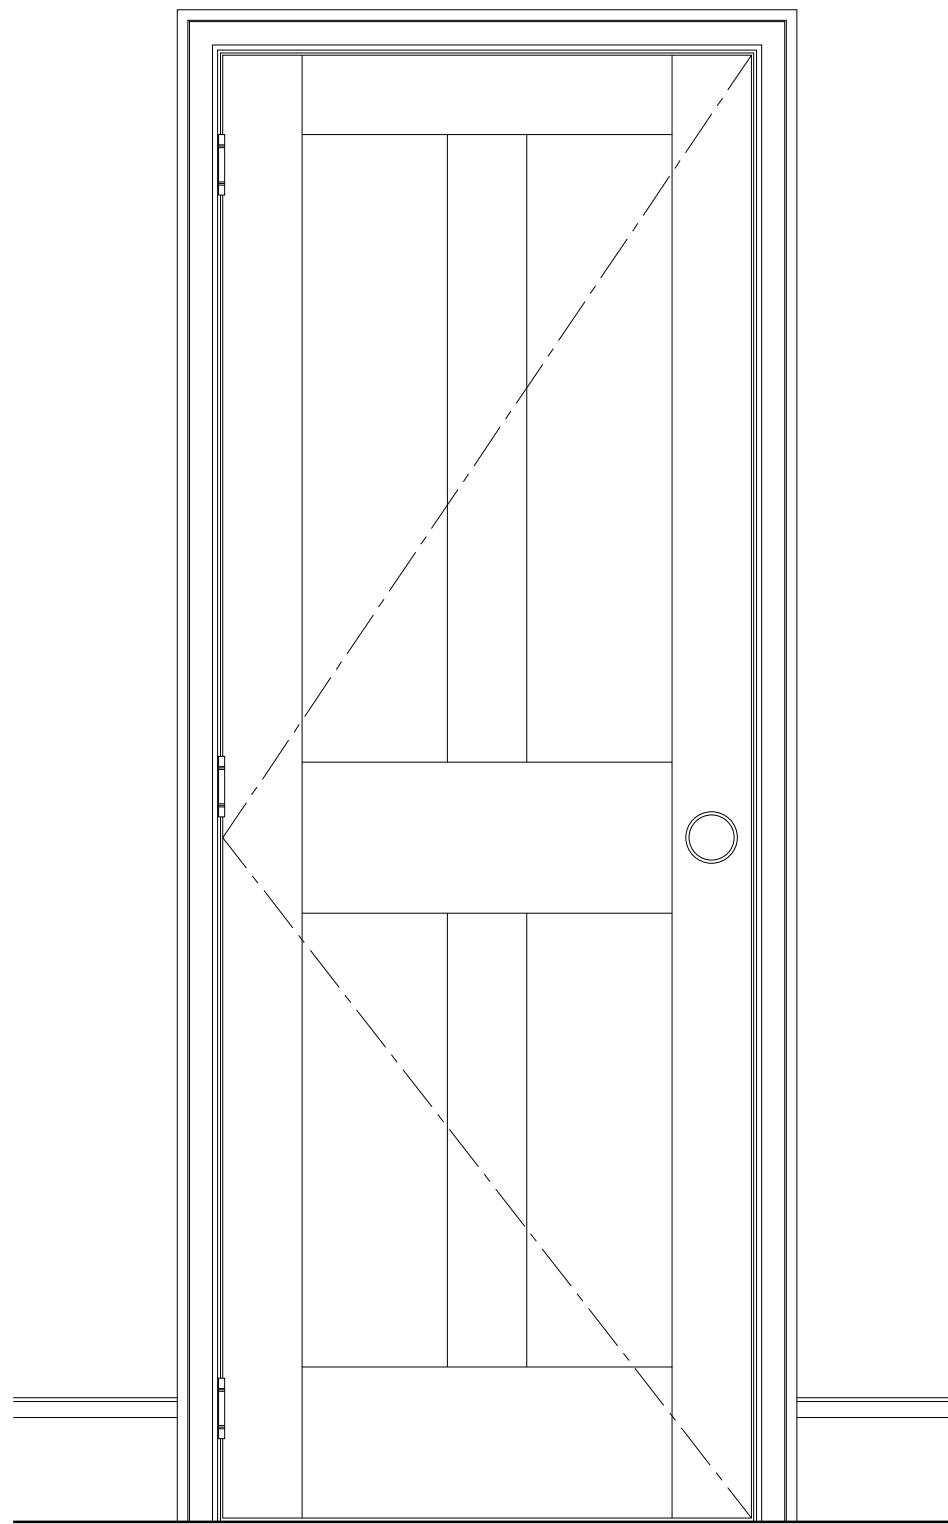


Proposed Door Elevation 1:10

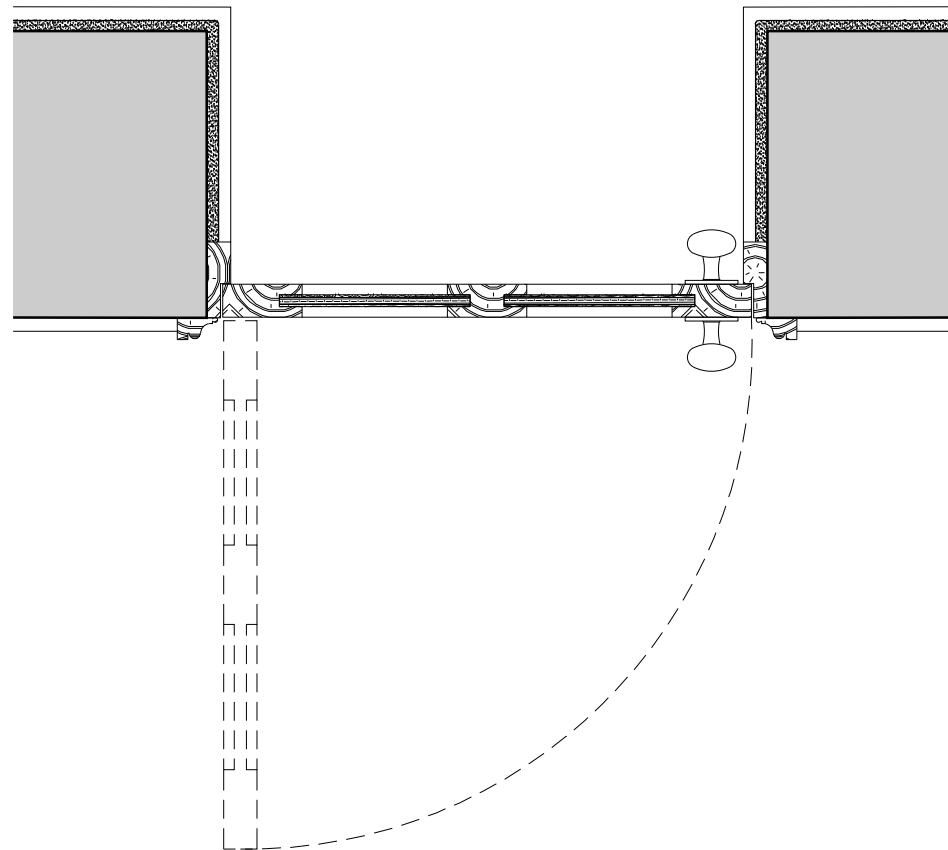

Proposed Door Plan 1:10

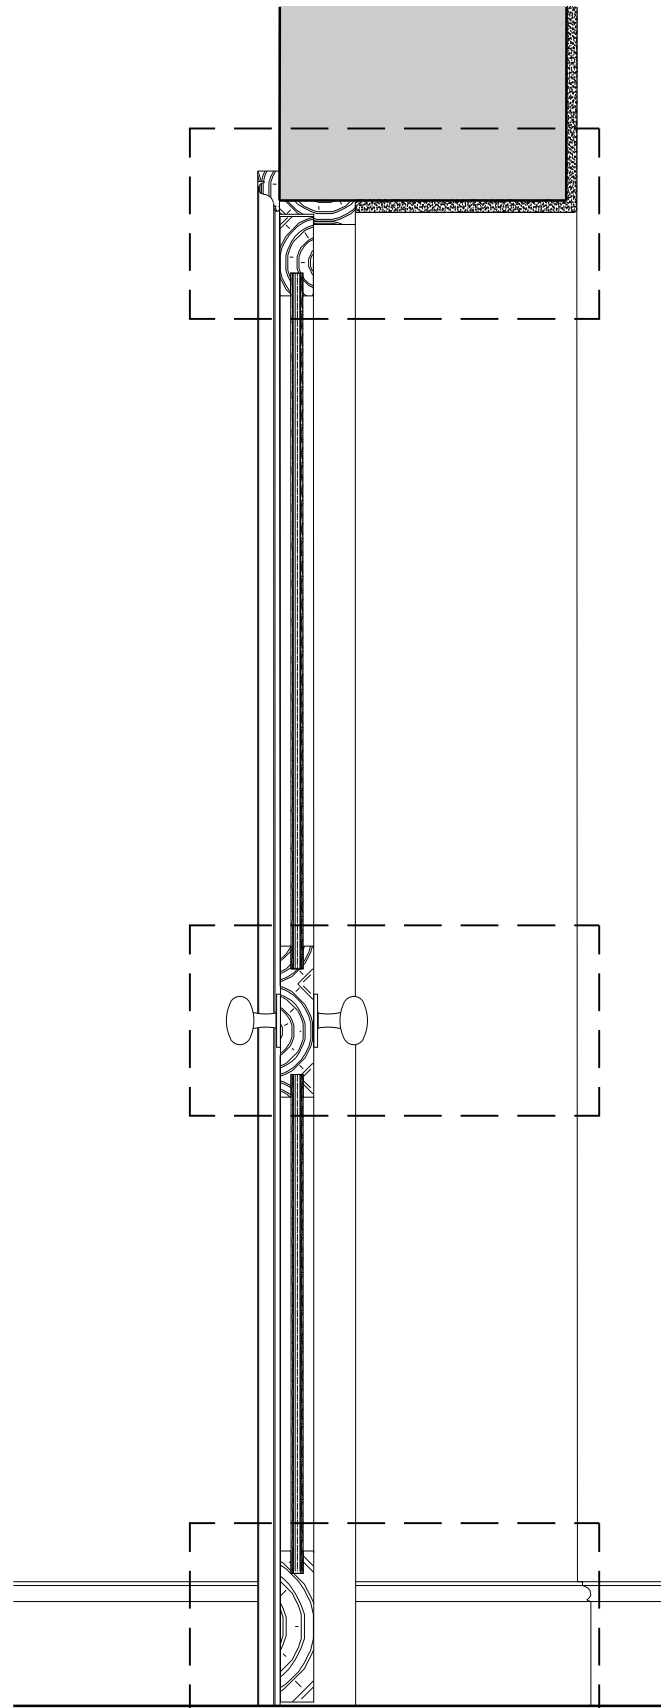

Proposed Door Section 1:10

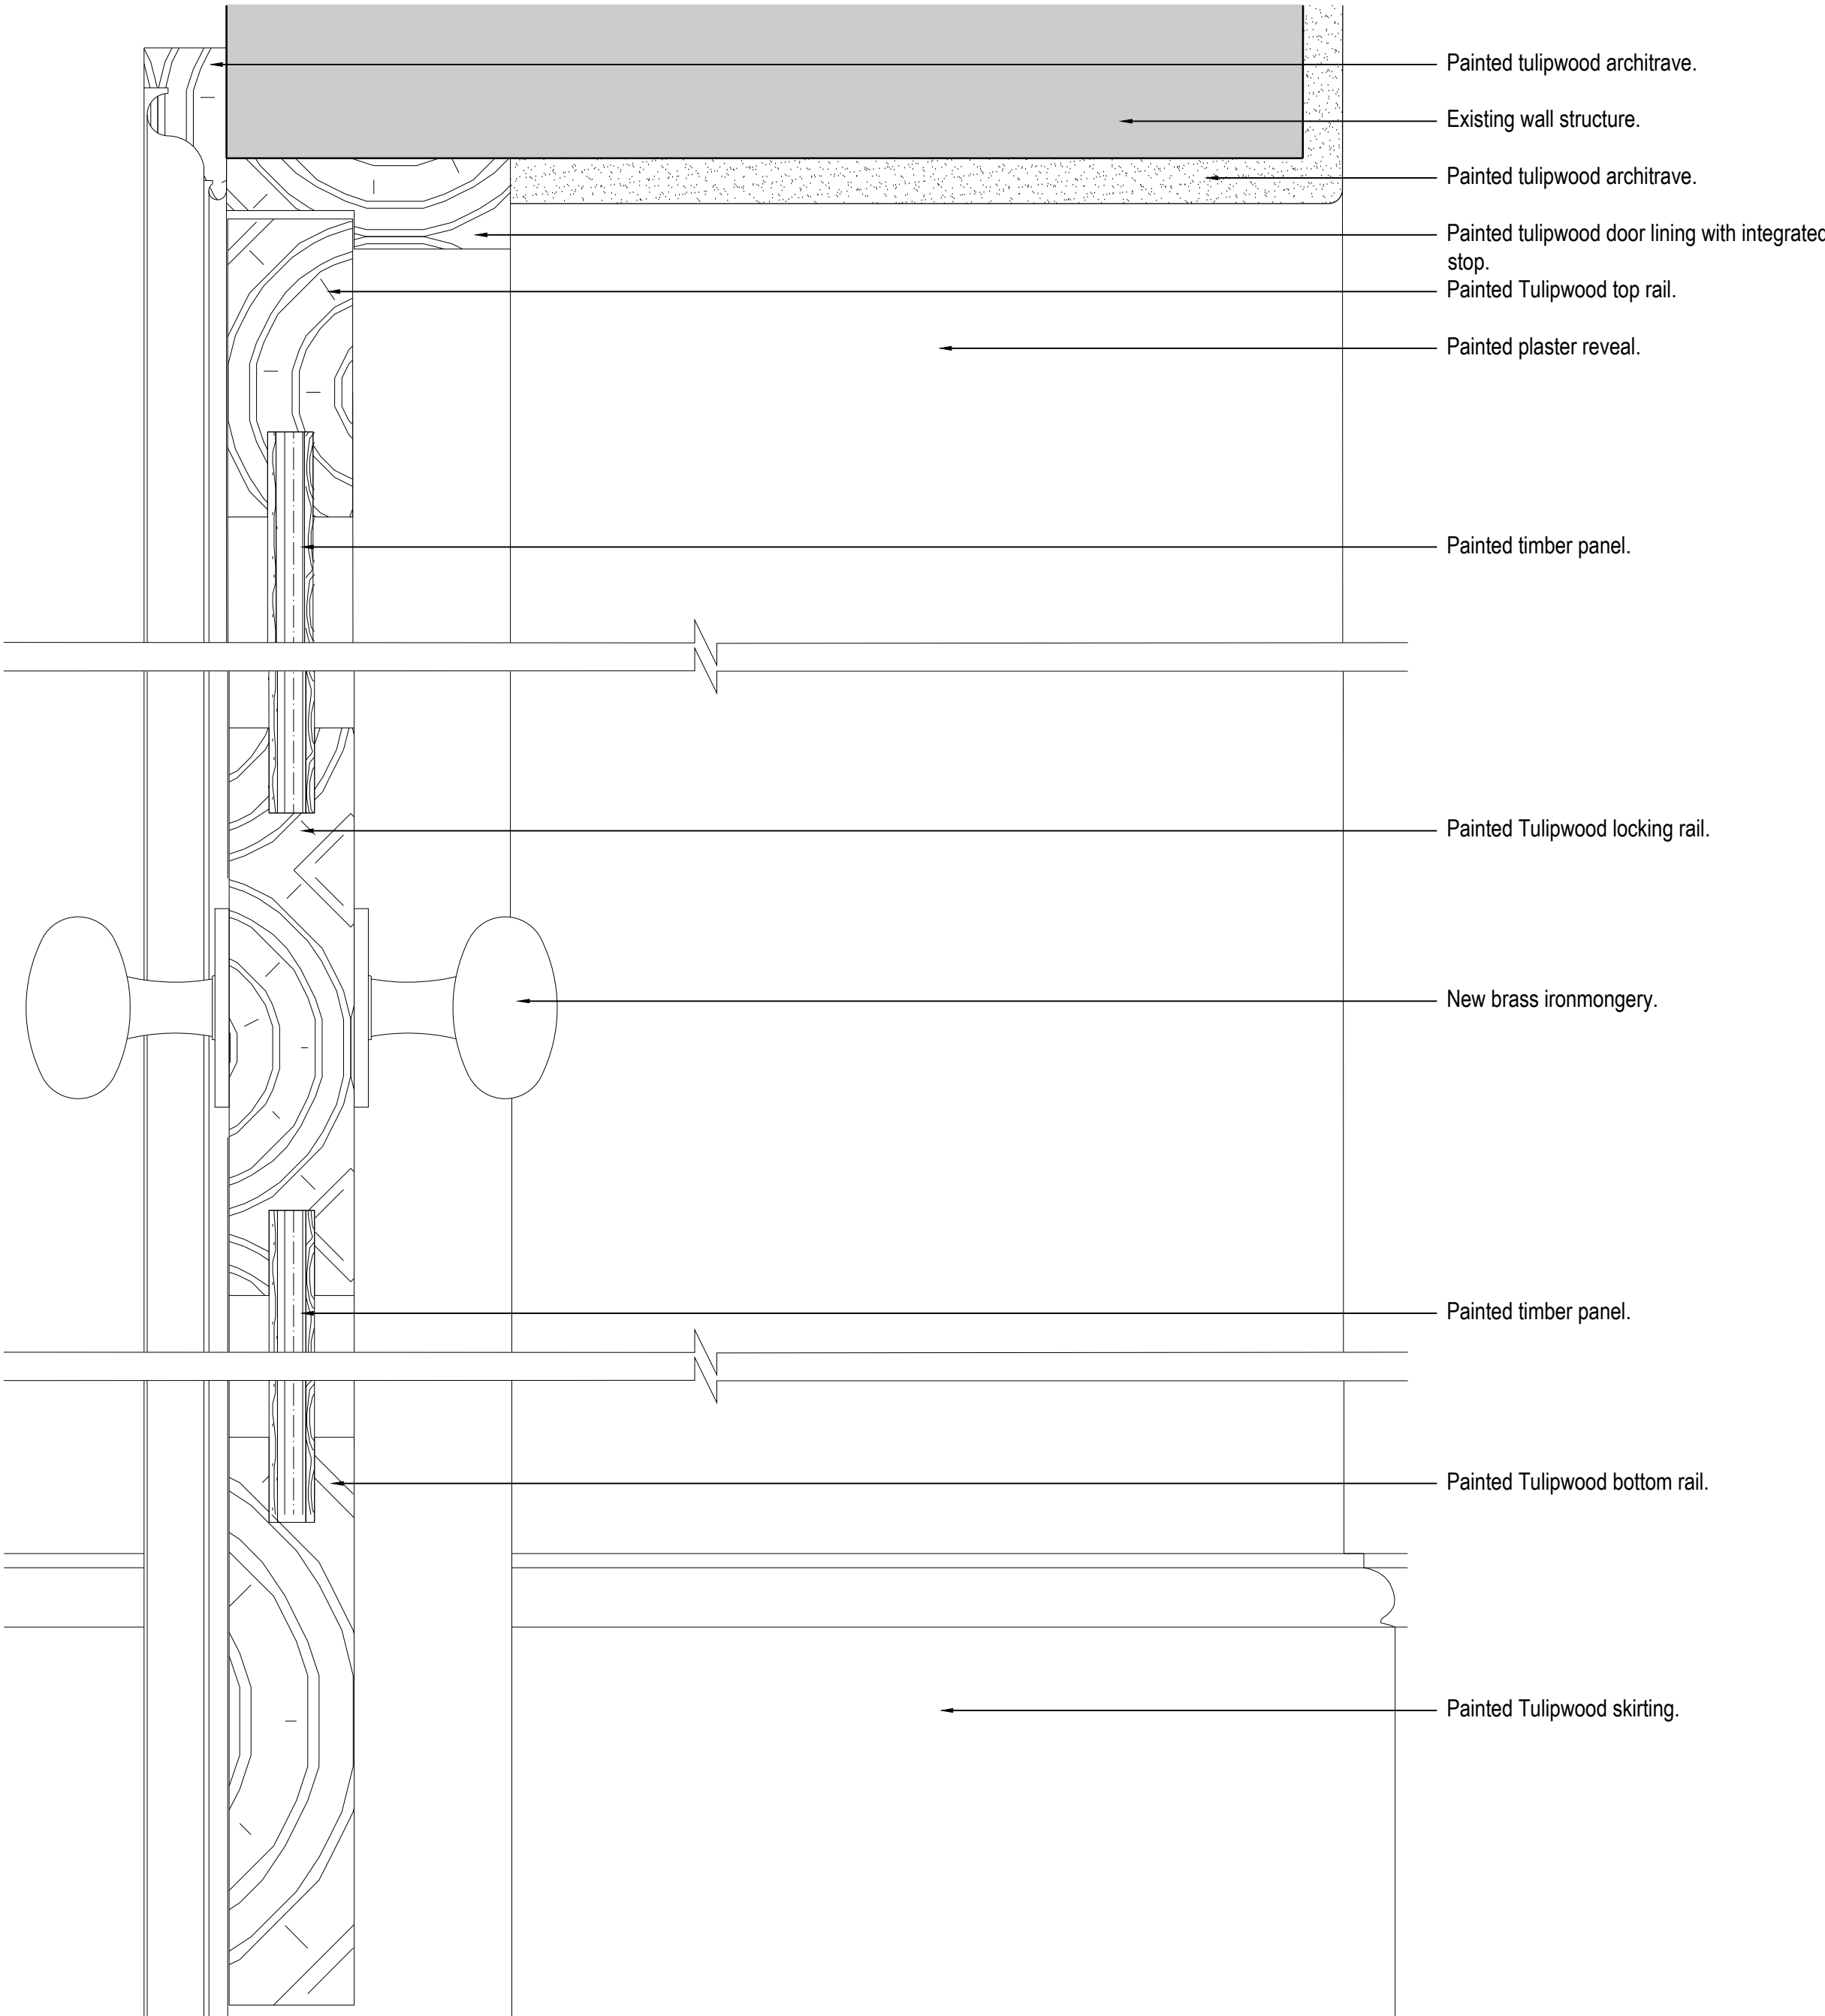

Proposed Door Section Details 1:2

0mm 0.4m 0.8m 1.2m 1.6m 2m

Scale: 1:20

0mm 0.2m 0.4m 0.6m 0.8m 1m

Scale: 1:10

0mm 40mm 80mm 120mm 160mm 200mm

Scale: 1:2

© SIMON MORRAY-JONES. ALL DIMENSIONS TO BE CHECKED ON SITE BEFORE WORK COMMENCES. ANY DISCREPANCIES TO BE REPORTED TO THE ARCHITECT. DO NOT SCALE

P1 - Issued to Camden Council for Planning. 24.05.2024
A - Issued to client for comment. 26.04.2024

Revision	Date
----------	------


SIMON MORRAY-JONES
CHARTERED ARCHITECTS & DESIGNERS
21 MILSOM STREET, BATH BA1 1DE
TEL: 01225 787900 FAX: 01225 787901
EMAIL: sm-j@sm-j.com

Client
Elisabeth Krohn

Project
**10 Park Village West
Camden, London
NW1 4AE**

Drawing Title
Proposed NDB01 Door Detail

Scale @ A1	Drawn By	Date
1:10 & 1:2	SLK	April 2024
Job Number	Drawing Number	Revision
1328	514	P1