



Ground Floor Plan 1:200

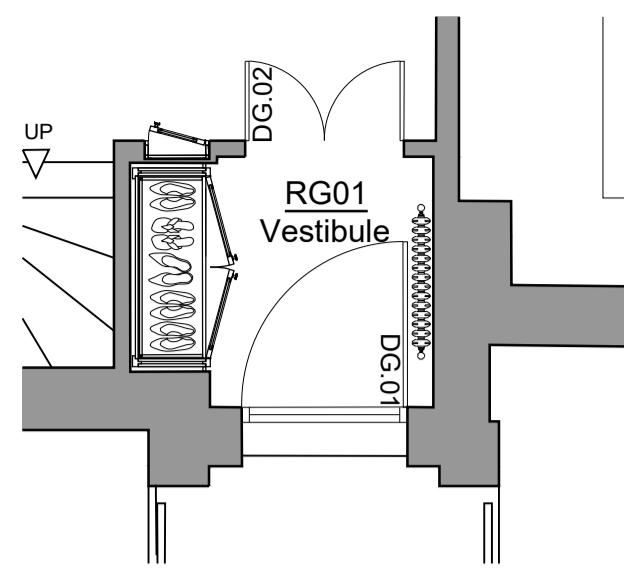


Vestibule Plan 1:50

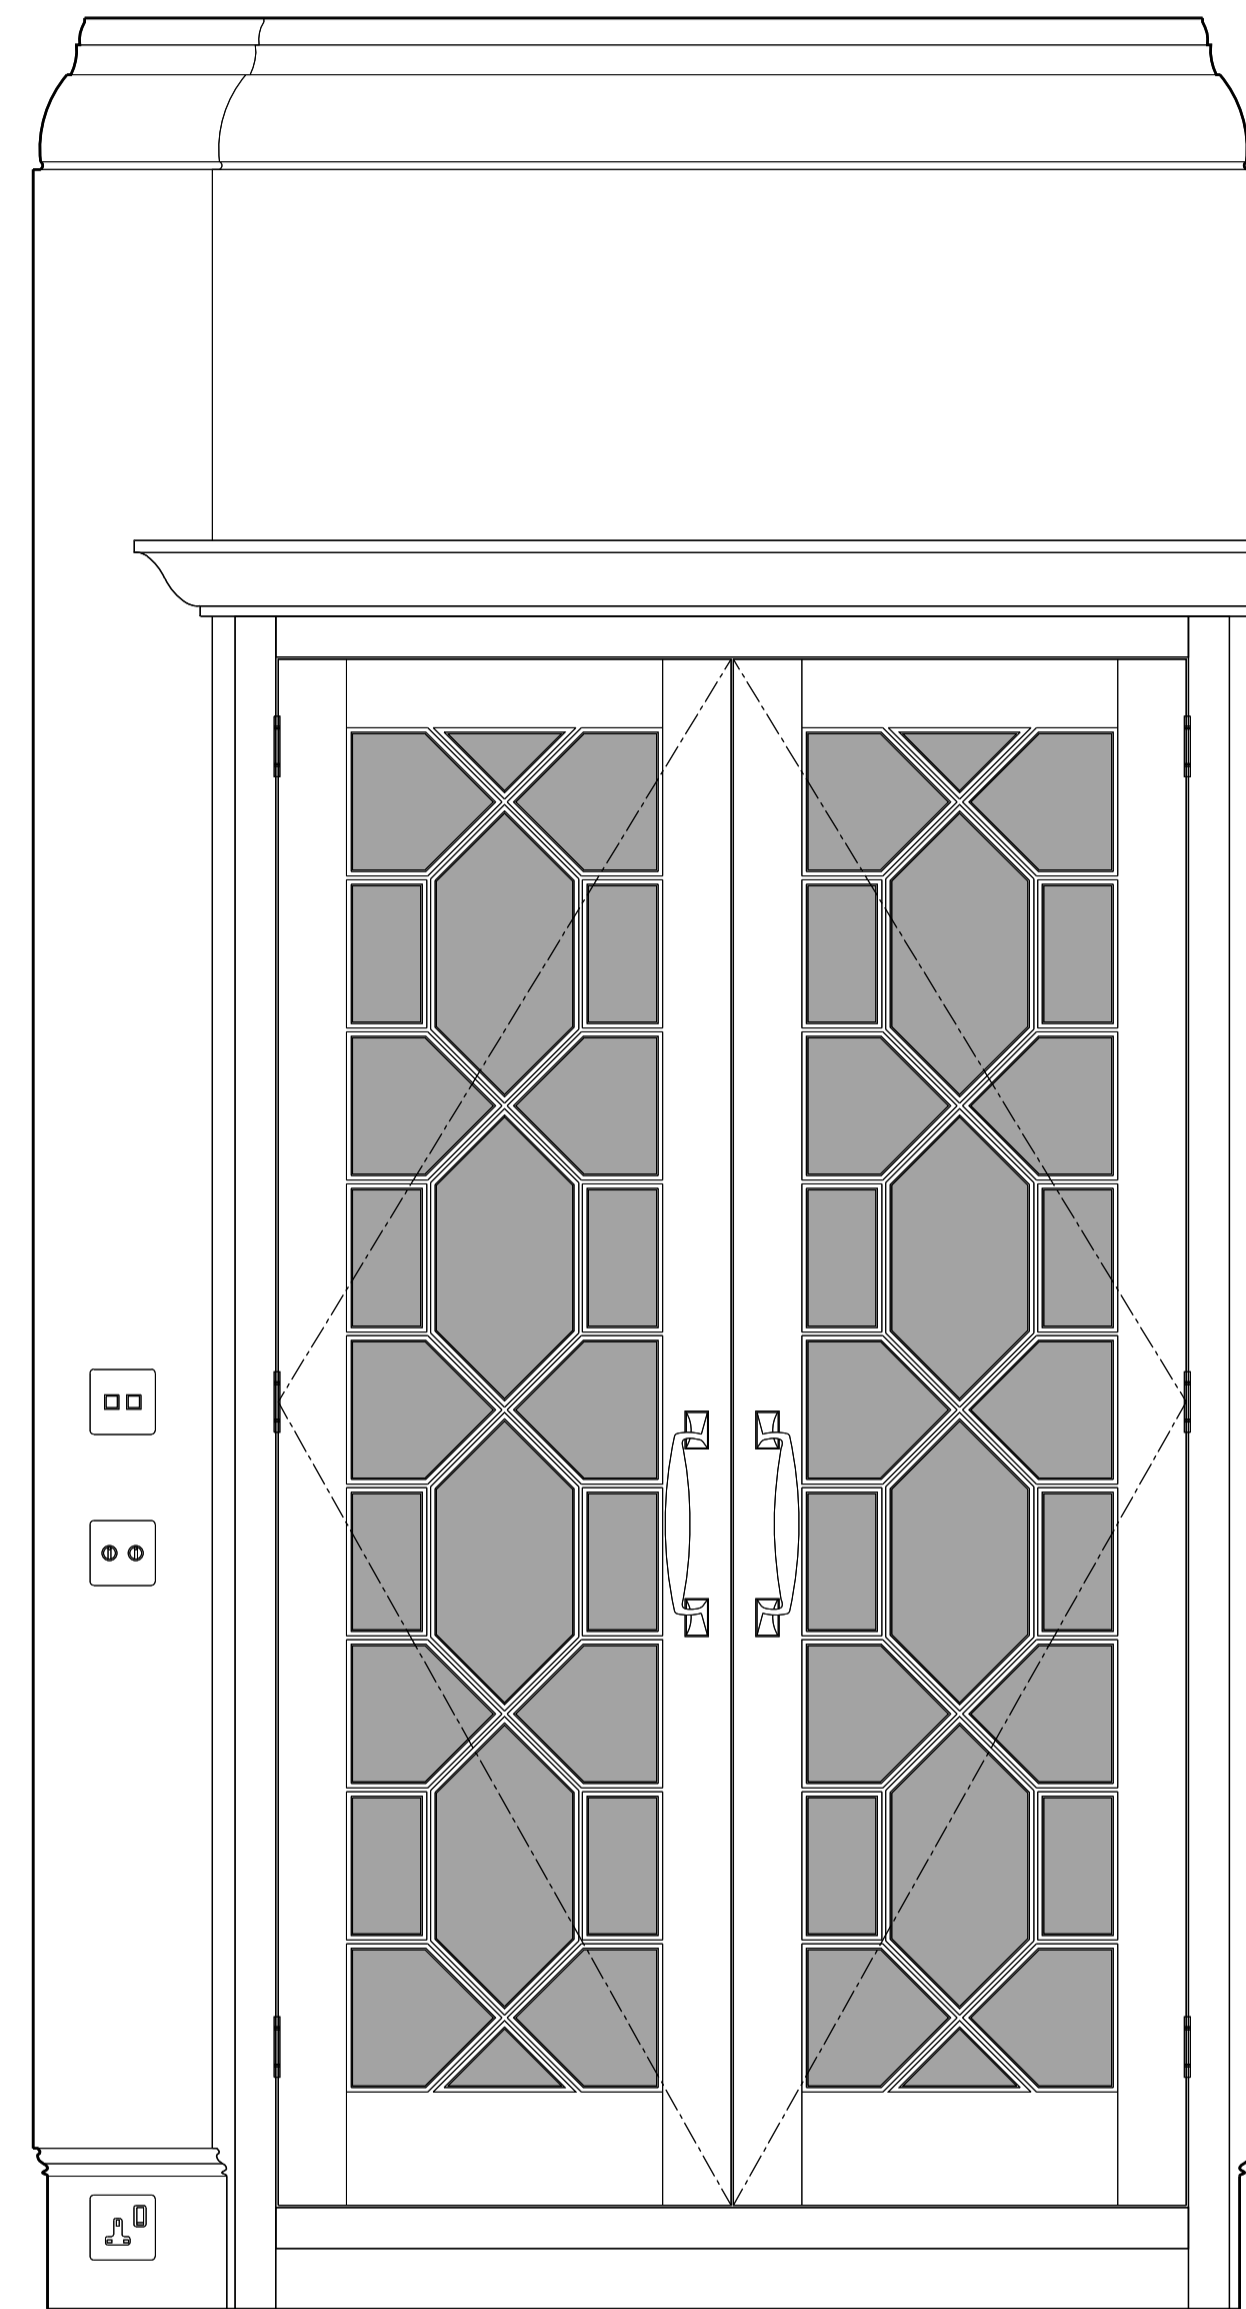


North Internal Elevation 1:10

0mm 0.2m 0.4m 0.6m 0.8m 1m


Scale: 1:10

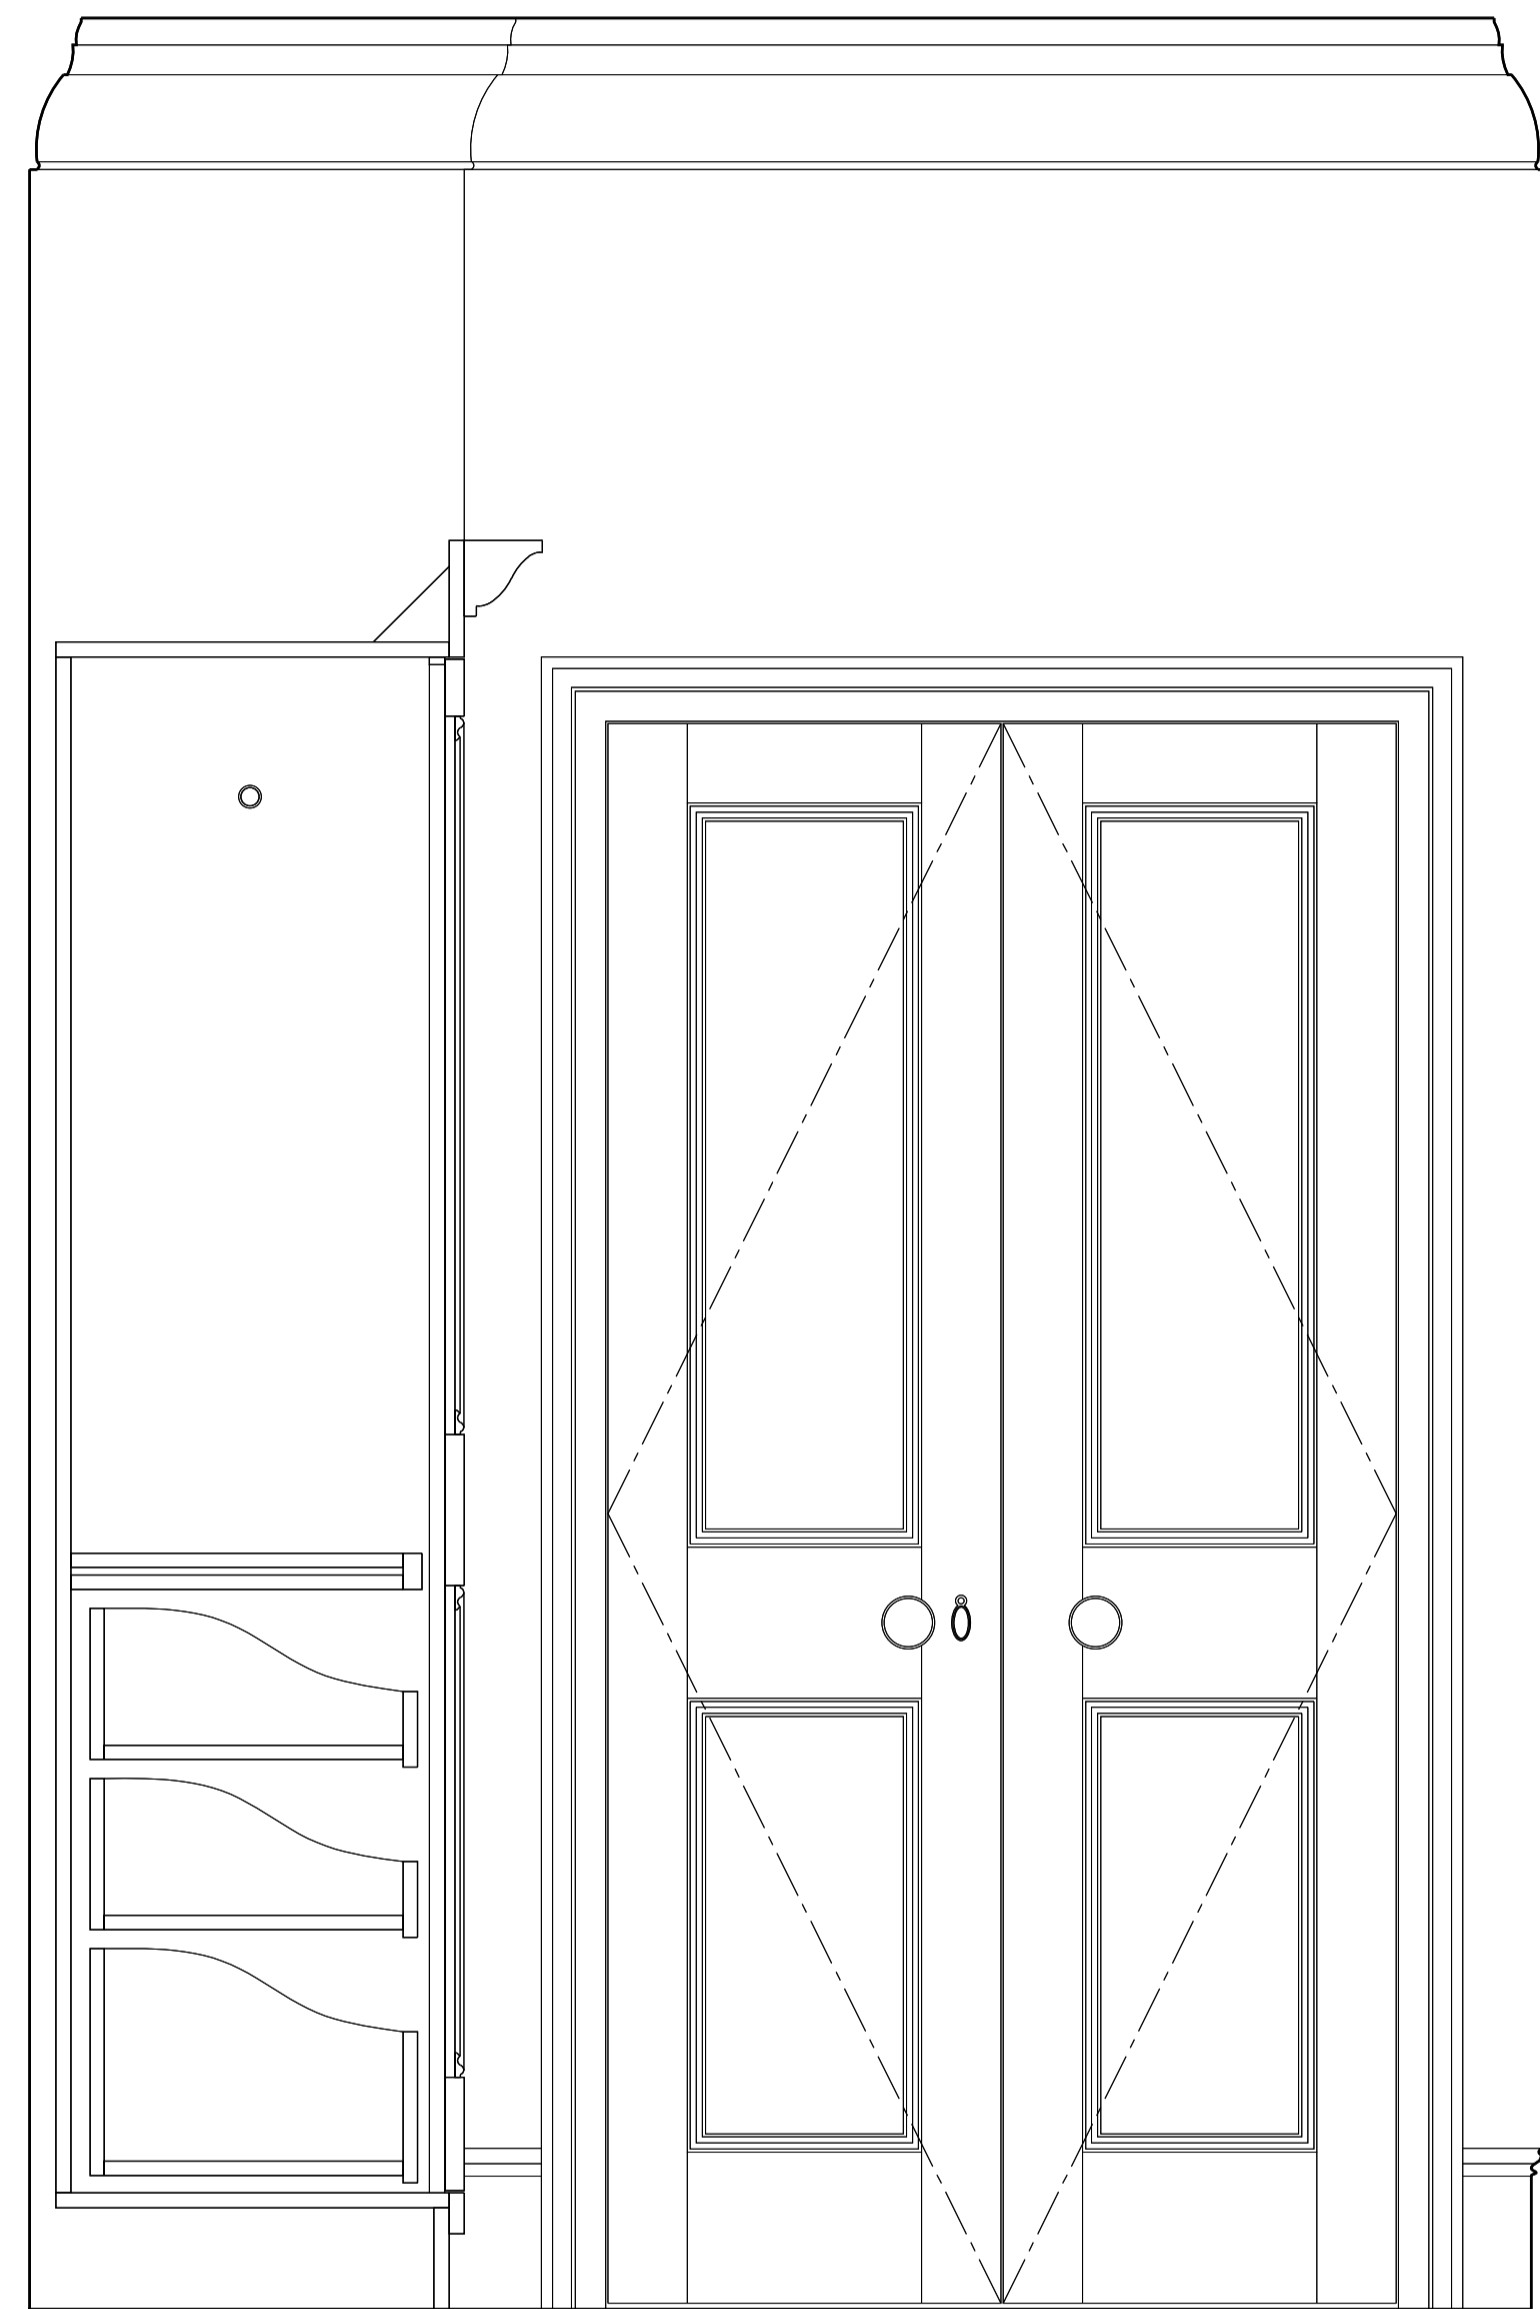

East Internal Elevation 1:10

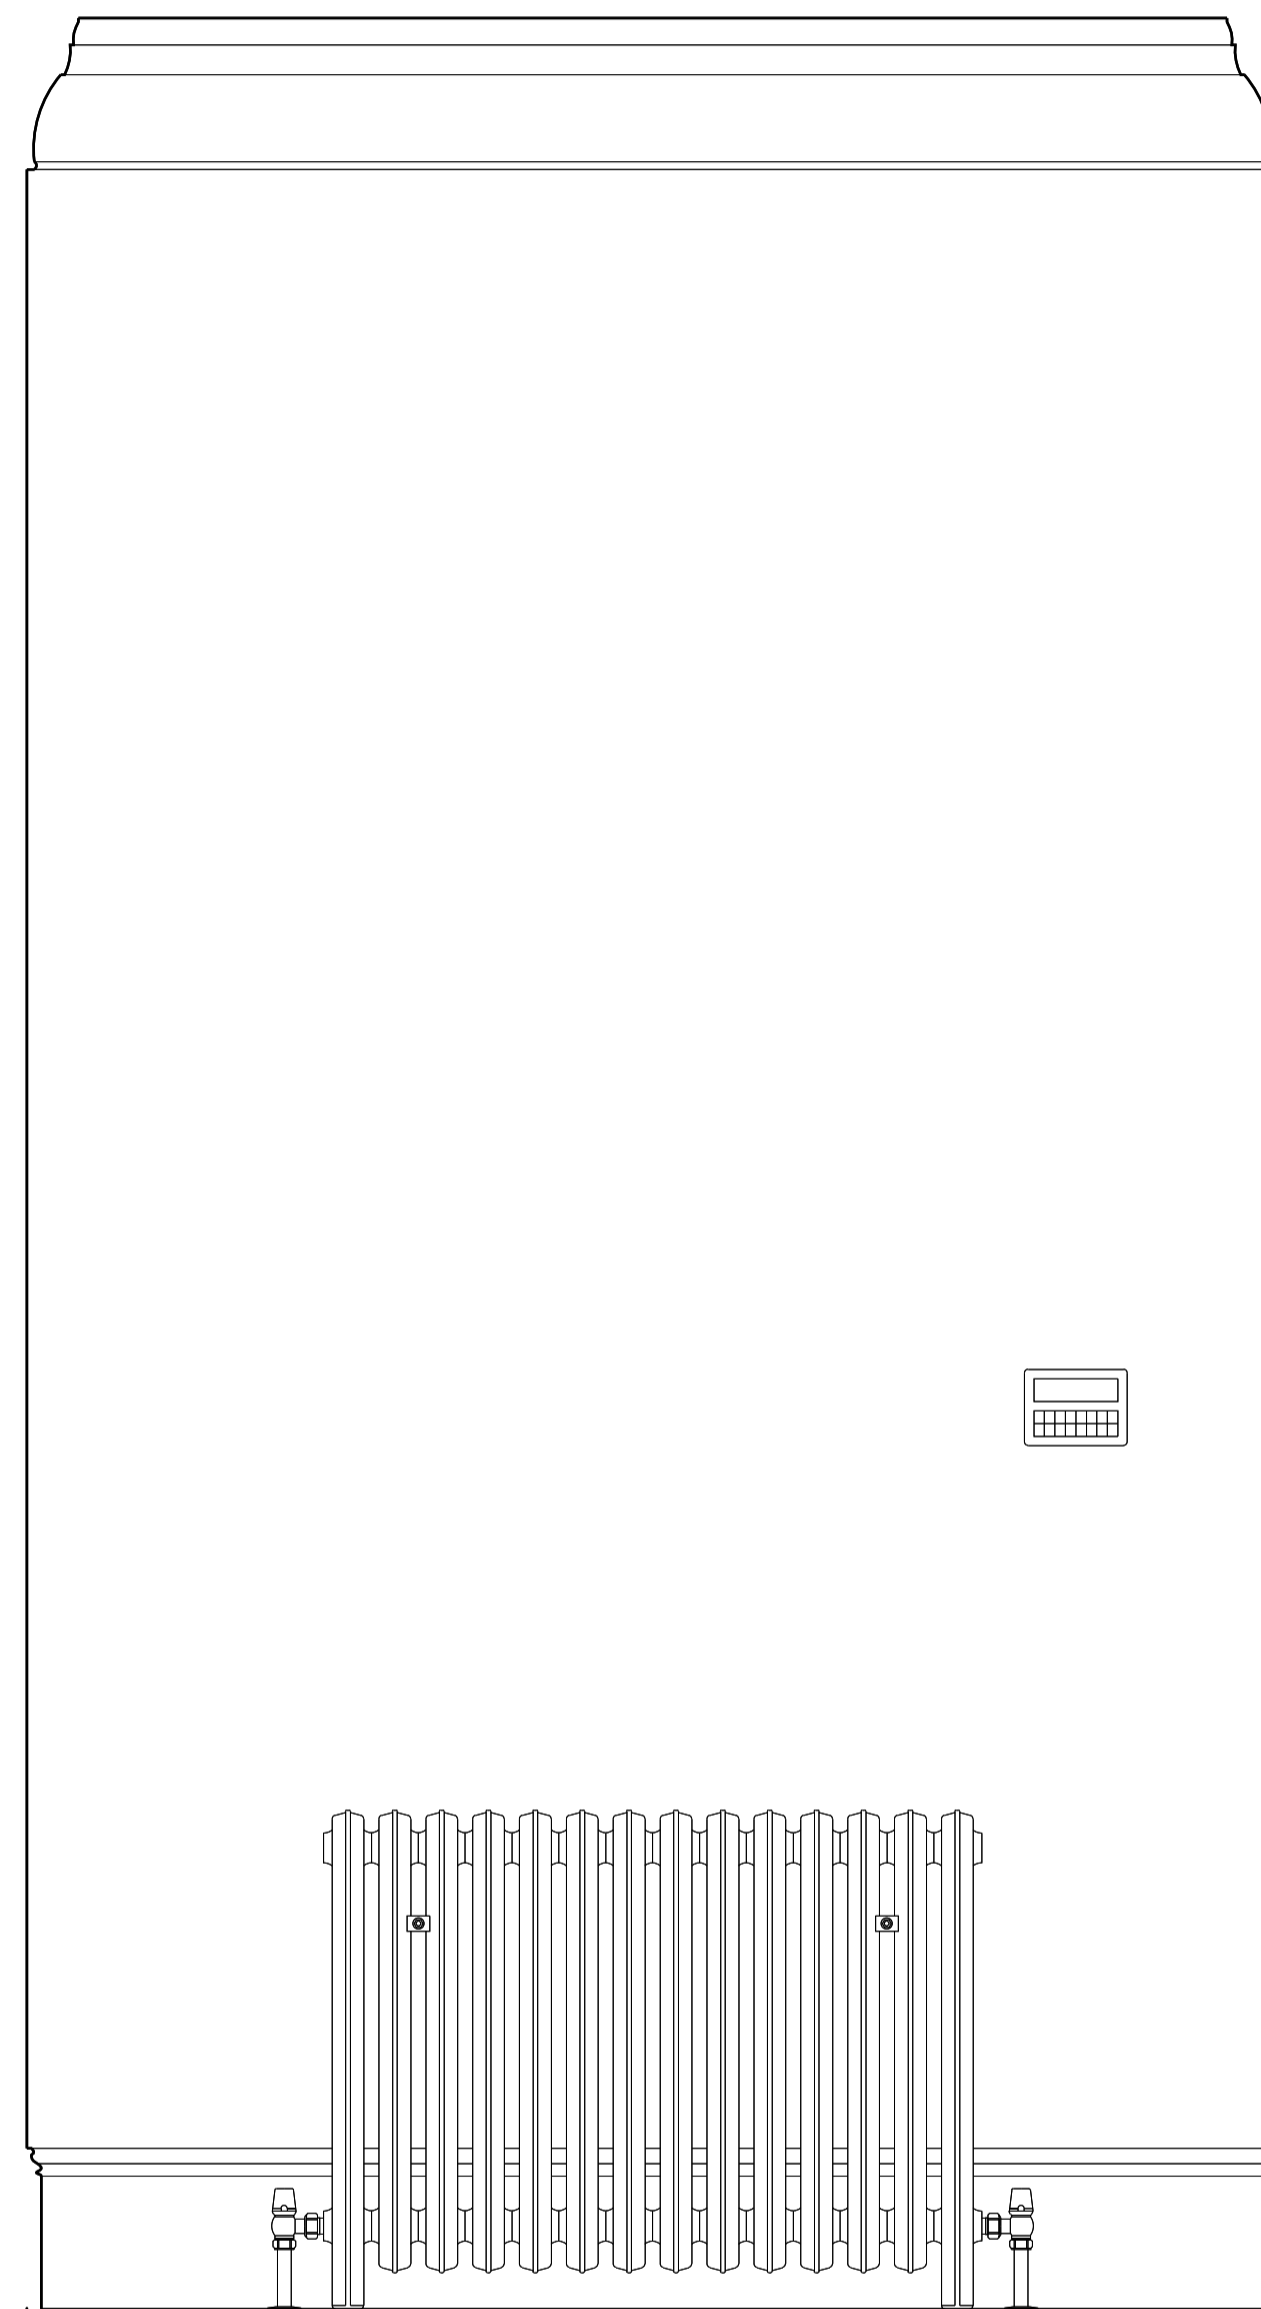

South Internal Elevation 1:10

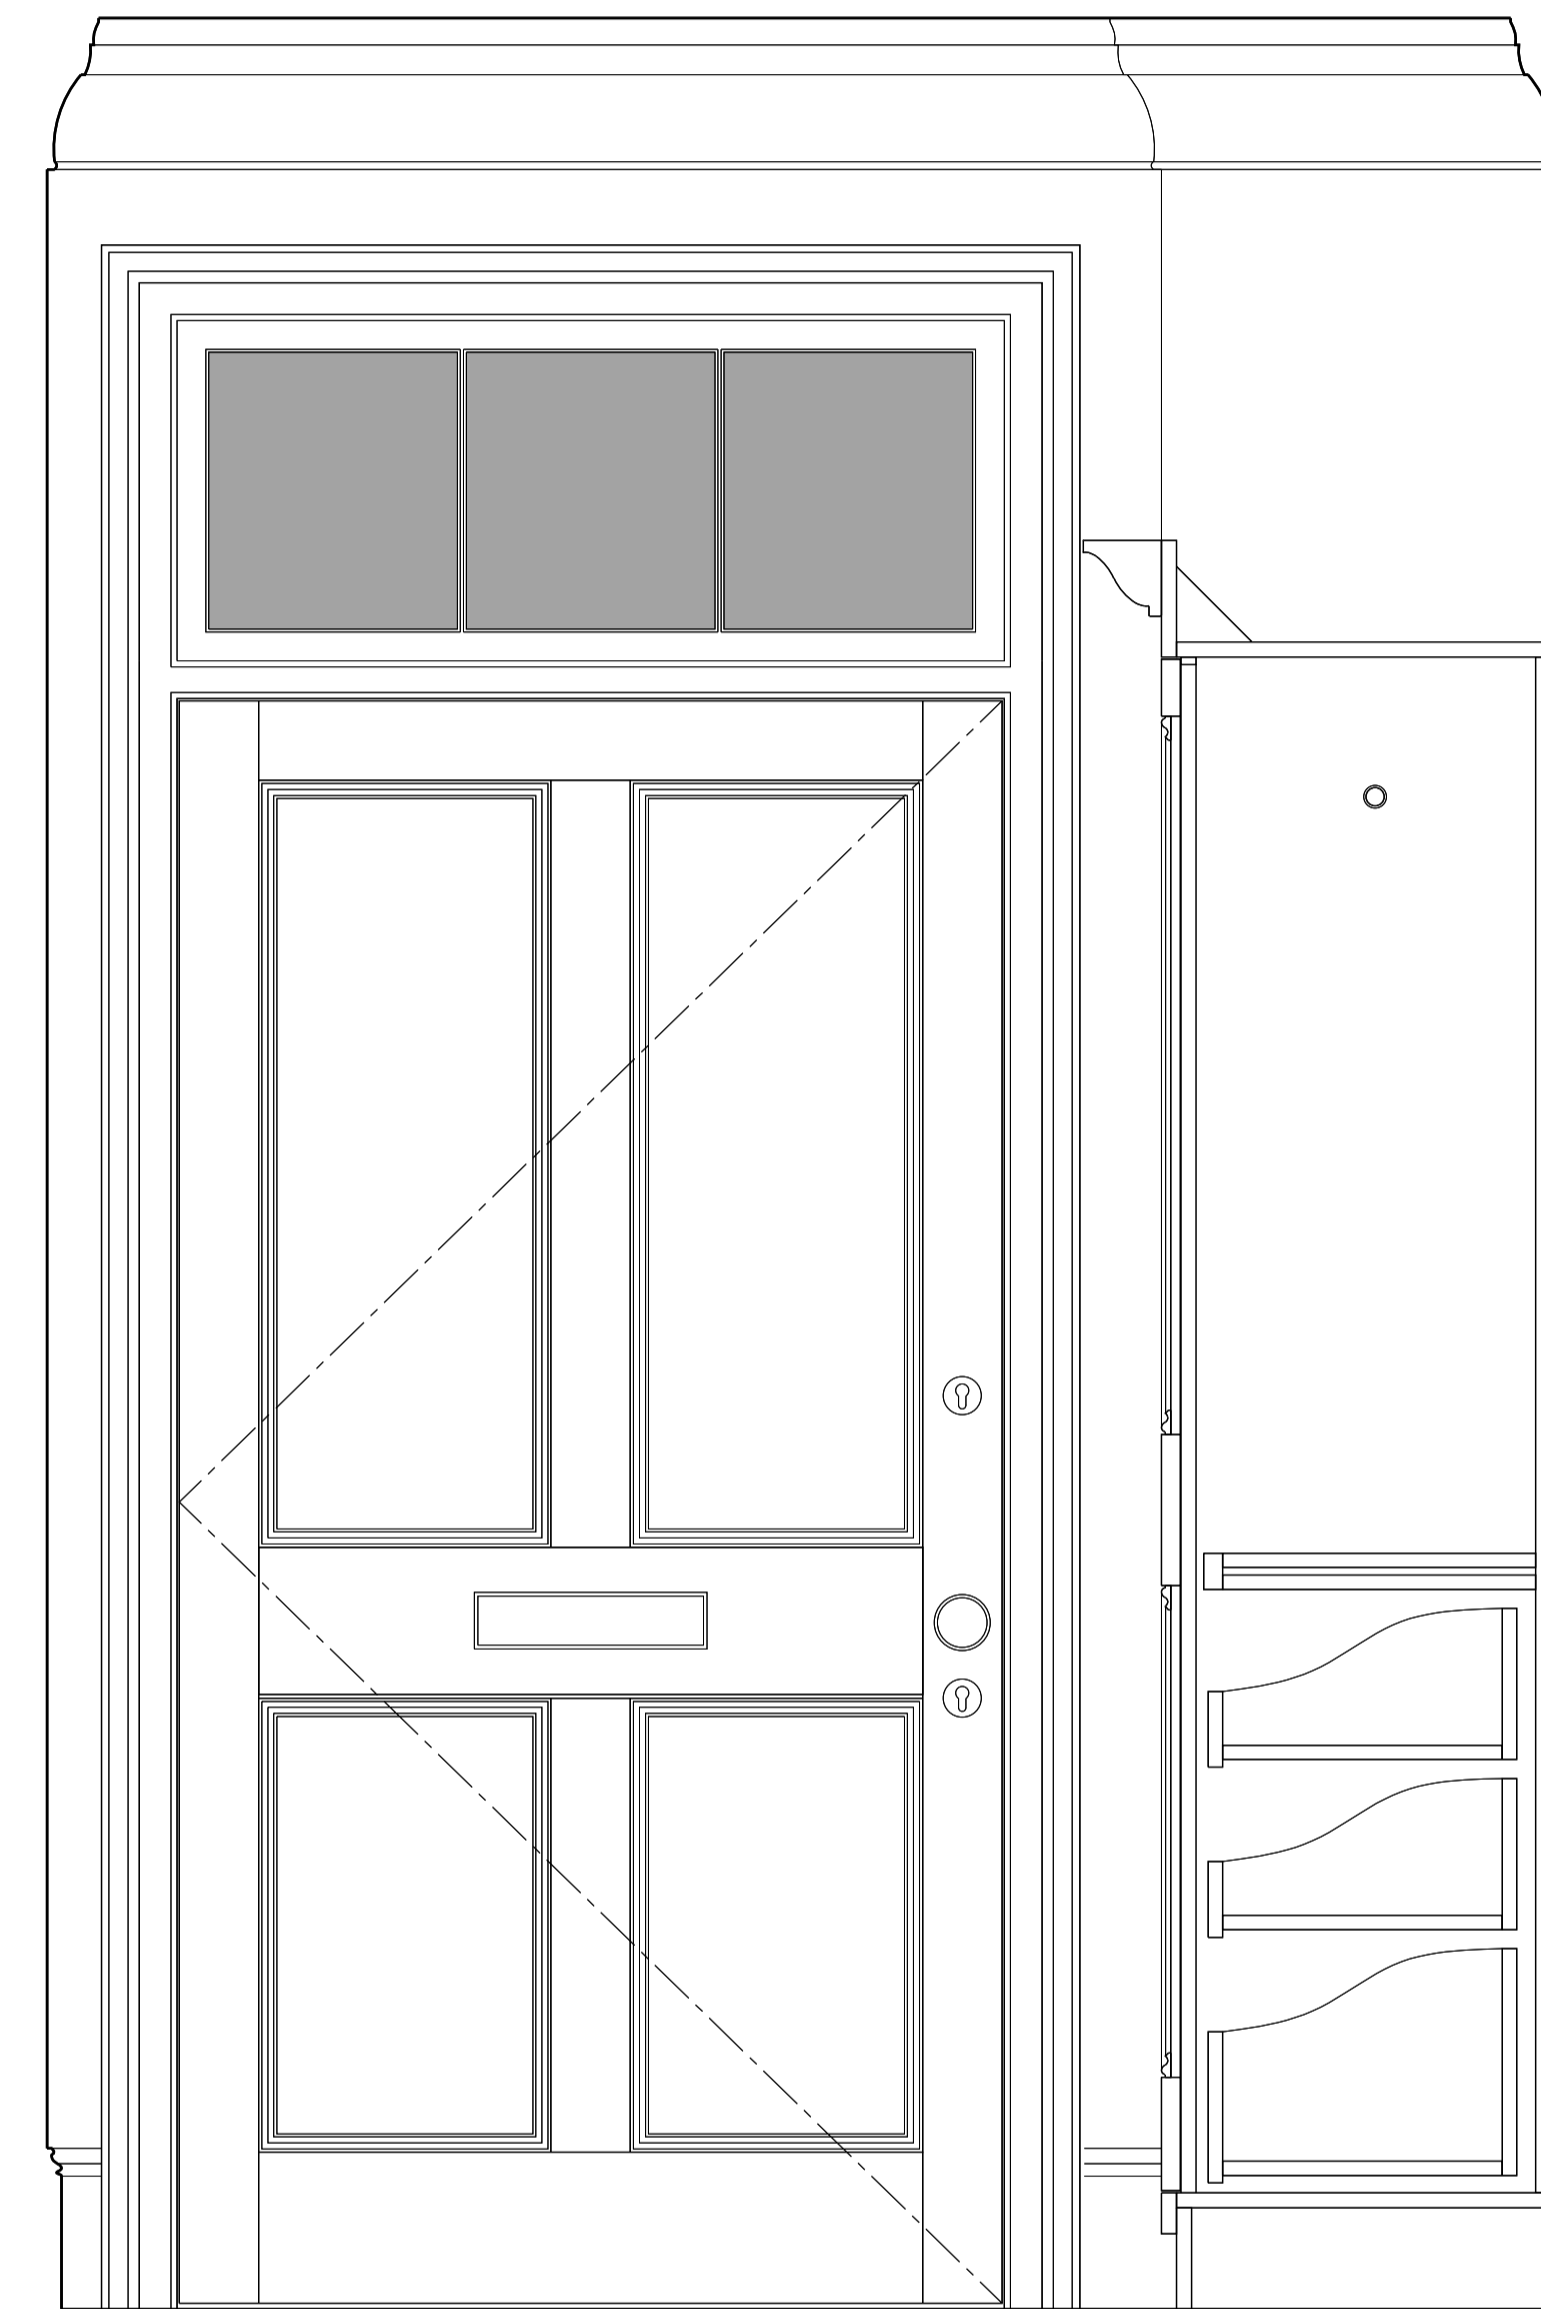

West Internal Elevation 1:10



SIMON MORRAY-JONES
CHARTERED ARCHITECTS & DESIGNERS

21 MILSOM STREET, BATH BA1 1DE
TEL: 01225 787900 FAX: 01225 787901
EMAIL: sm-j@sm-j.com

Notes

© SIMON MORRAY-JONES. ALL DIMENSIONS TO BE CHECKED ON SITE BEFORE WORK COMMENCES.
ANY DISCREPANCIES TO BE REPORTED TO THE ARCHITECT. DO NOT SCALE

P1 - Issued to Camden Council for Planning.
B - Amendments to joinery following client comments. Issued to client for approval.
A - Issued to client for comment.
Revision

Client Elisabeth Krohn					
Project 10 Park Village West, Camden, London, NW1 4AE					
Drawing Title Proposed Vestibule (RG01) Internal Elevations					
24.05.2024 26.04.2024 19.04.2024 Date	Scale @ A1 1:10	Drawn By SLK	Date April 2024	Job Number 1328	Drawing Number 4101
					Revision P1