



Ground Floor Plan 1:200

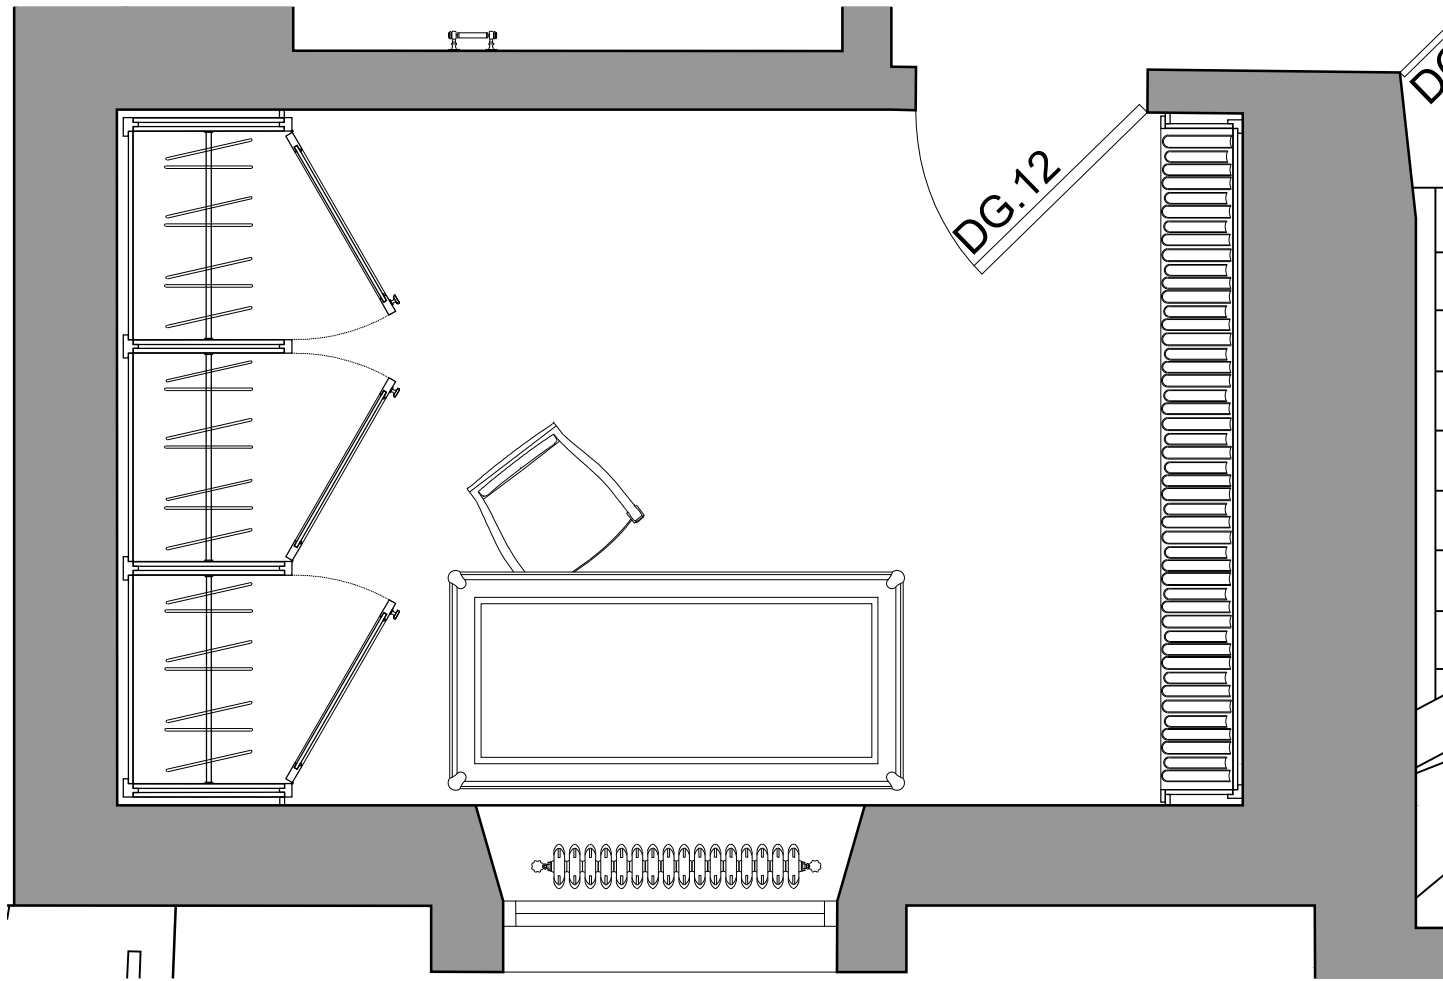


Study Plan 1:30


Note - Room to be surveyed following removal of existing kitchen cabinetry and dropped ceiling.

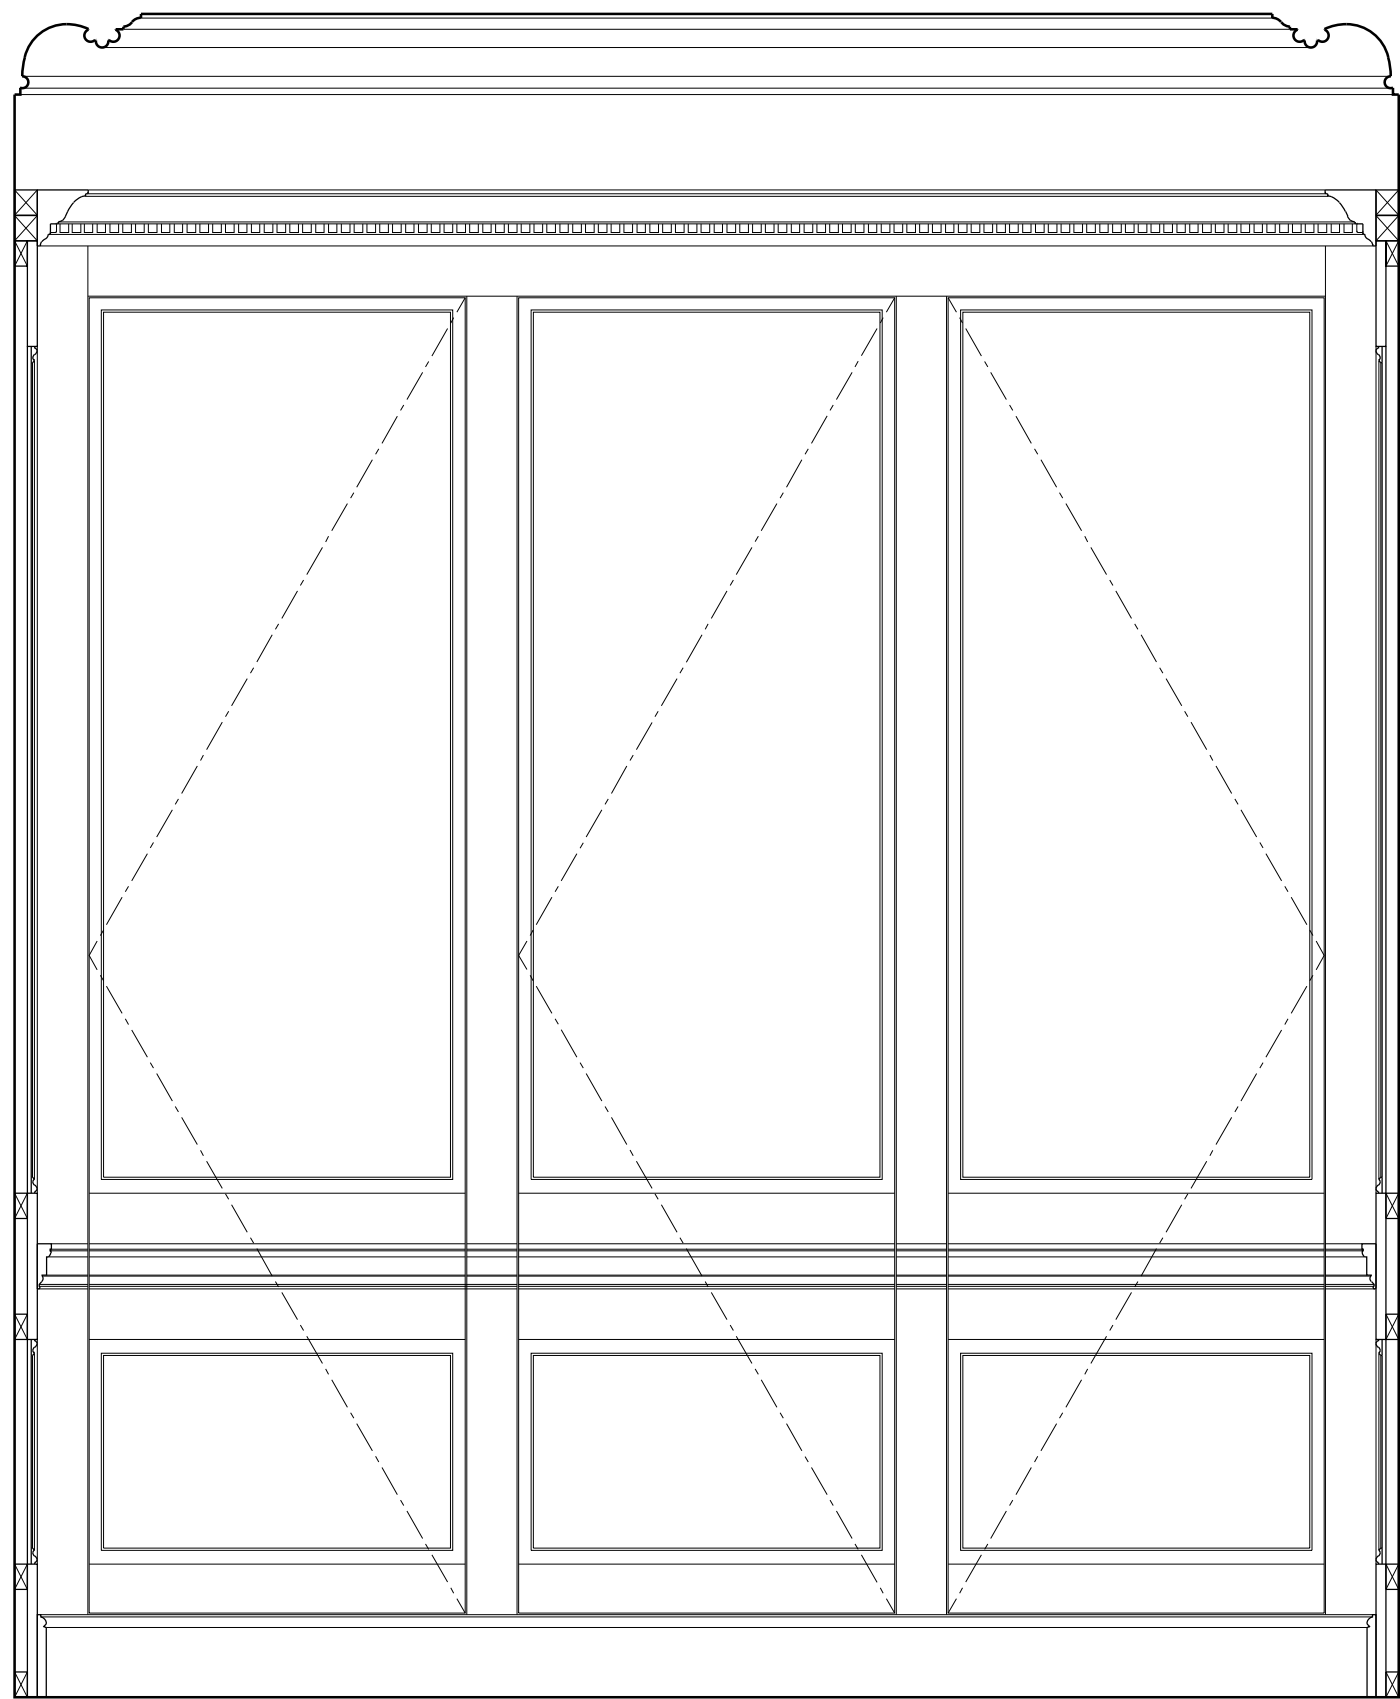

North Internal Elevation 1:15

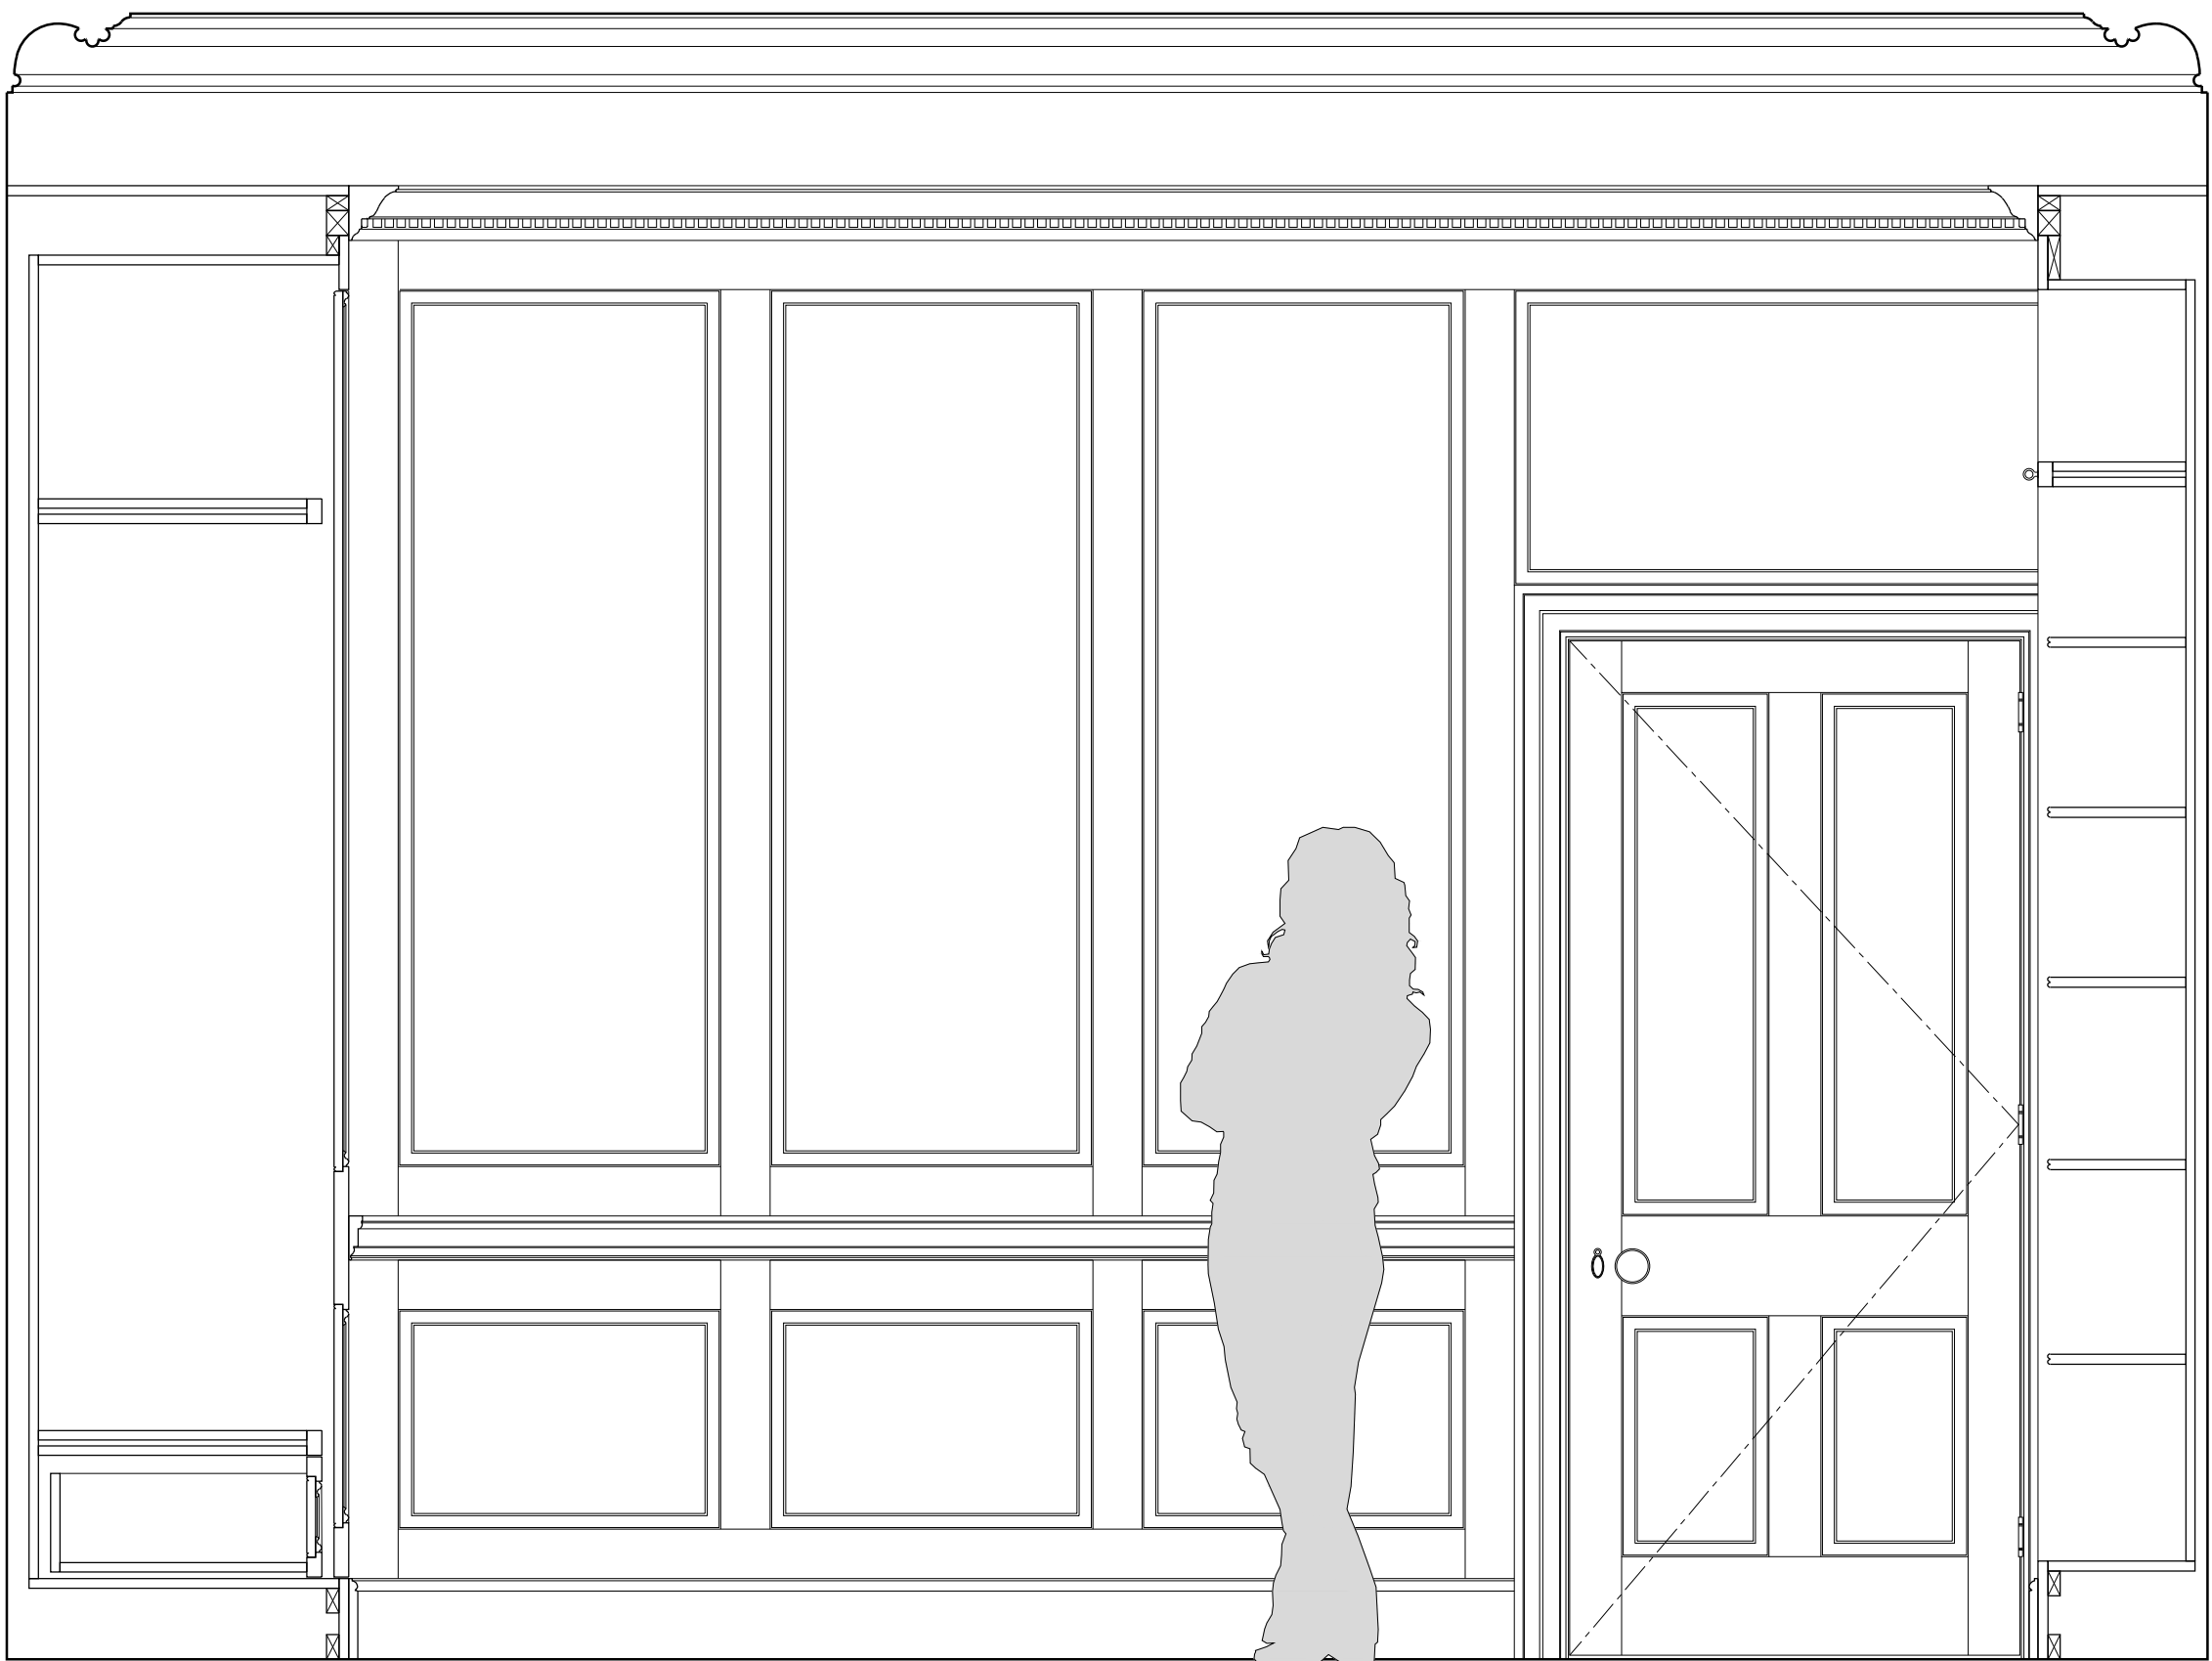

East Internal Elevation 1:15

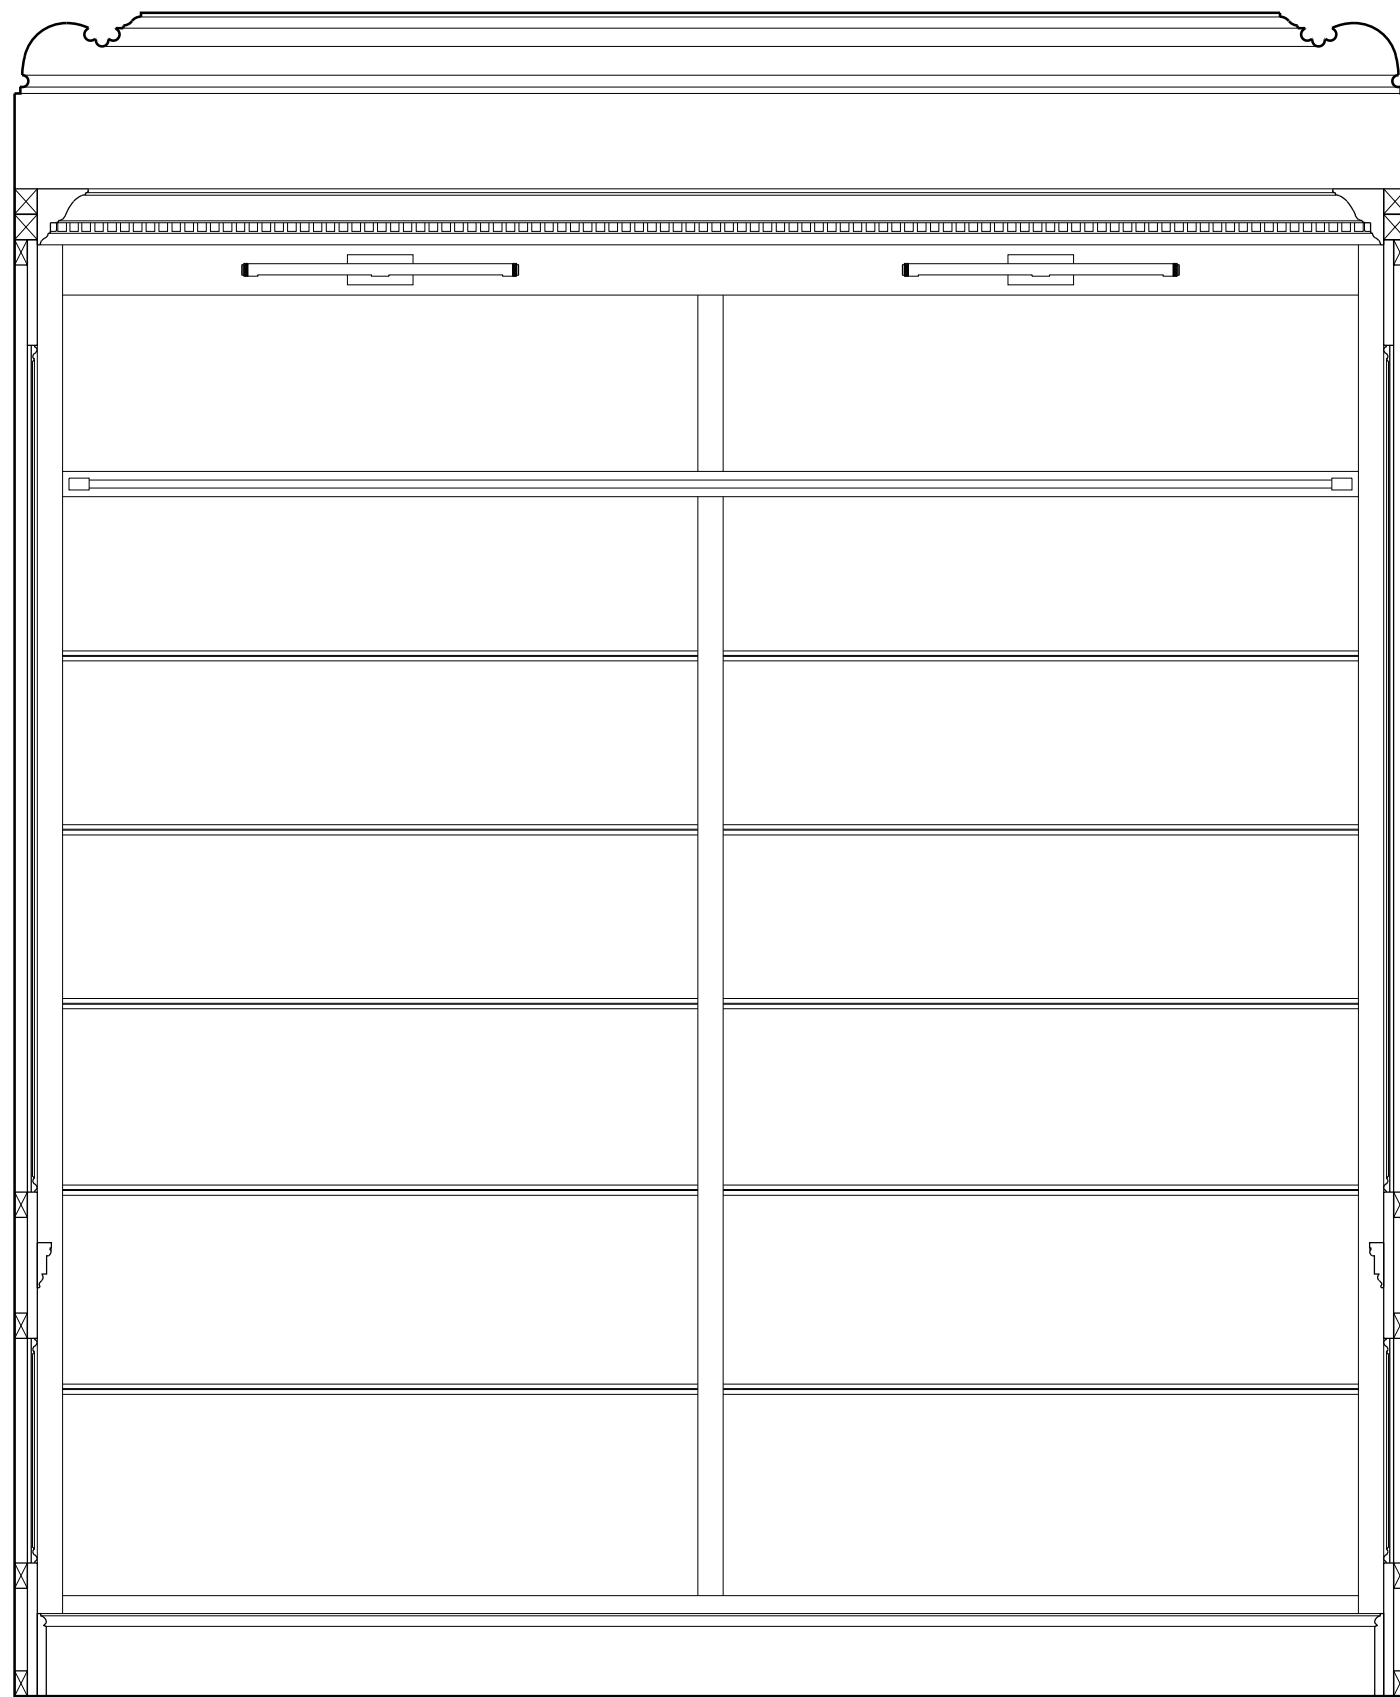

South Internal Elevation 1:15



West Internal Elevation 1:15

© SIMON MORRAY-JONES. ALL DIMENSIONS TO BE CHECKED ON SITE BEFORE WORK COMMENCES. ANY DISCREPANCIES TO BE REPORTED TO THE ARCHITECT. DO NOT SCALE

P1 - Issued to Camden Council for Planning. 24.05.2024
B - Updated following client comments. 10.04.2024
A - Issued to Client for comment. 10.04.2024

| Revision | Date |
|----------|------------|
| P1 | 24.05.2024 |
| B | 10.04.2024 |
| A | 10.04.2024 |


SIMON MORRAY-JONES
CHARTERED ARCHITECTS & DESIGNERS
21 MILSOM STREET, BATH BA1 1DE
TEL: 01225 787900 FAX: 01225 787901
EMAIL: sm-j@sm-j.com

Client
Elisabeth Krohn

Project
**10 Park Village West
Camden, London
NW1 4AE**

Drawing Title
**Proposed Study (RG08)
Internal Elevations**

| | | |
|--------------------|------------------------|--------------------|
| Scale @ A1 1:15 | Drawn By SLK | Date March 2024 |
| Job Number 1328 | Drawing Number 4108 | Revision P1 |