



Rev.	Amendments
A	Reduced 2No. studio flats and add 1No. 3 bedrooms flat 04/08/22

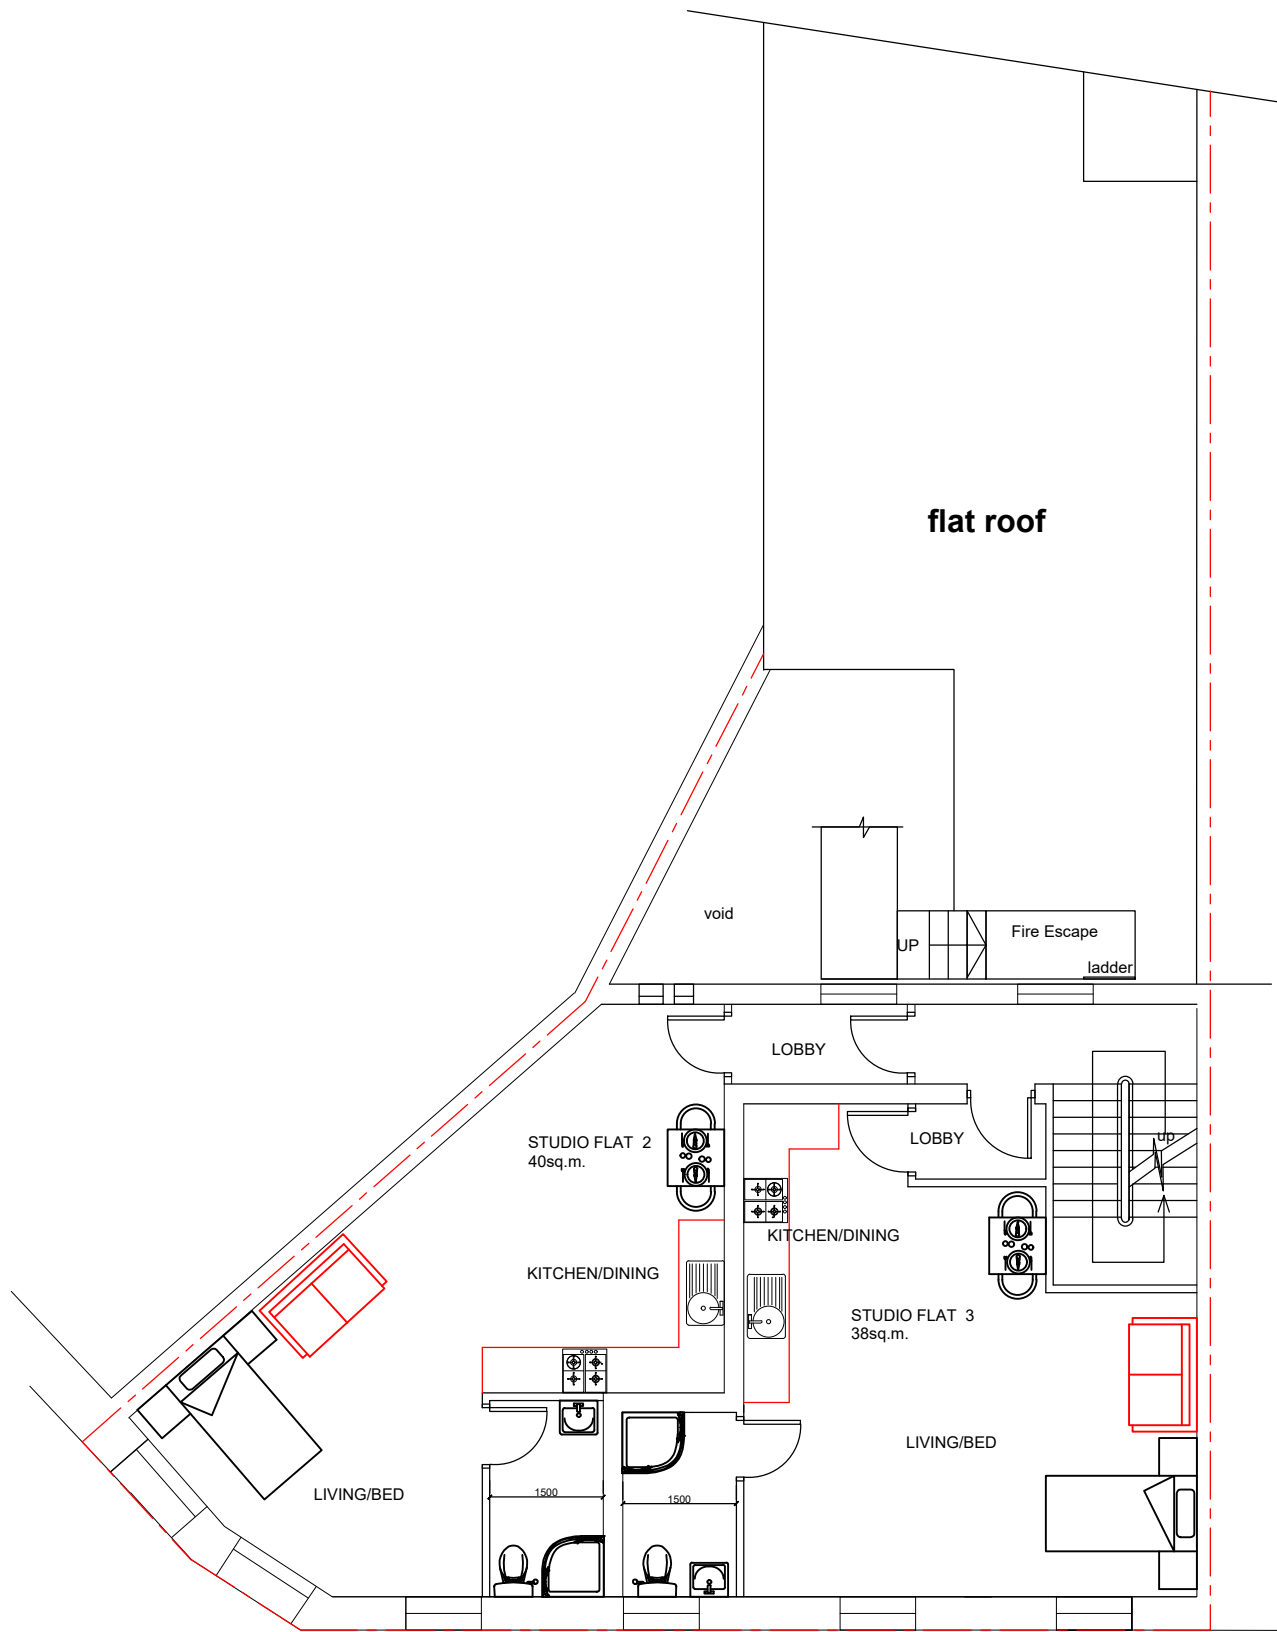


SECOND FLOOR PLAN

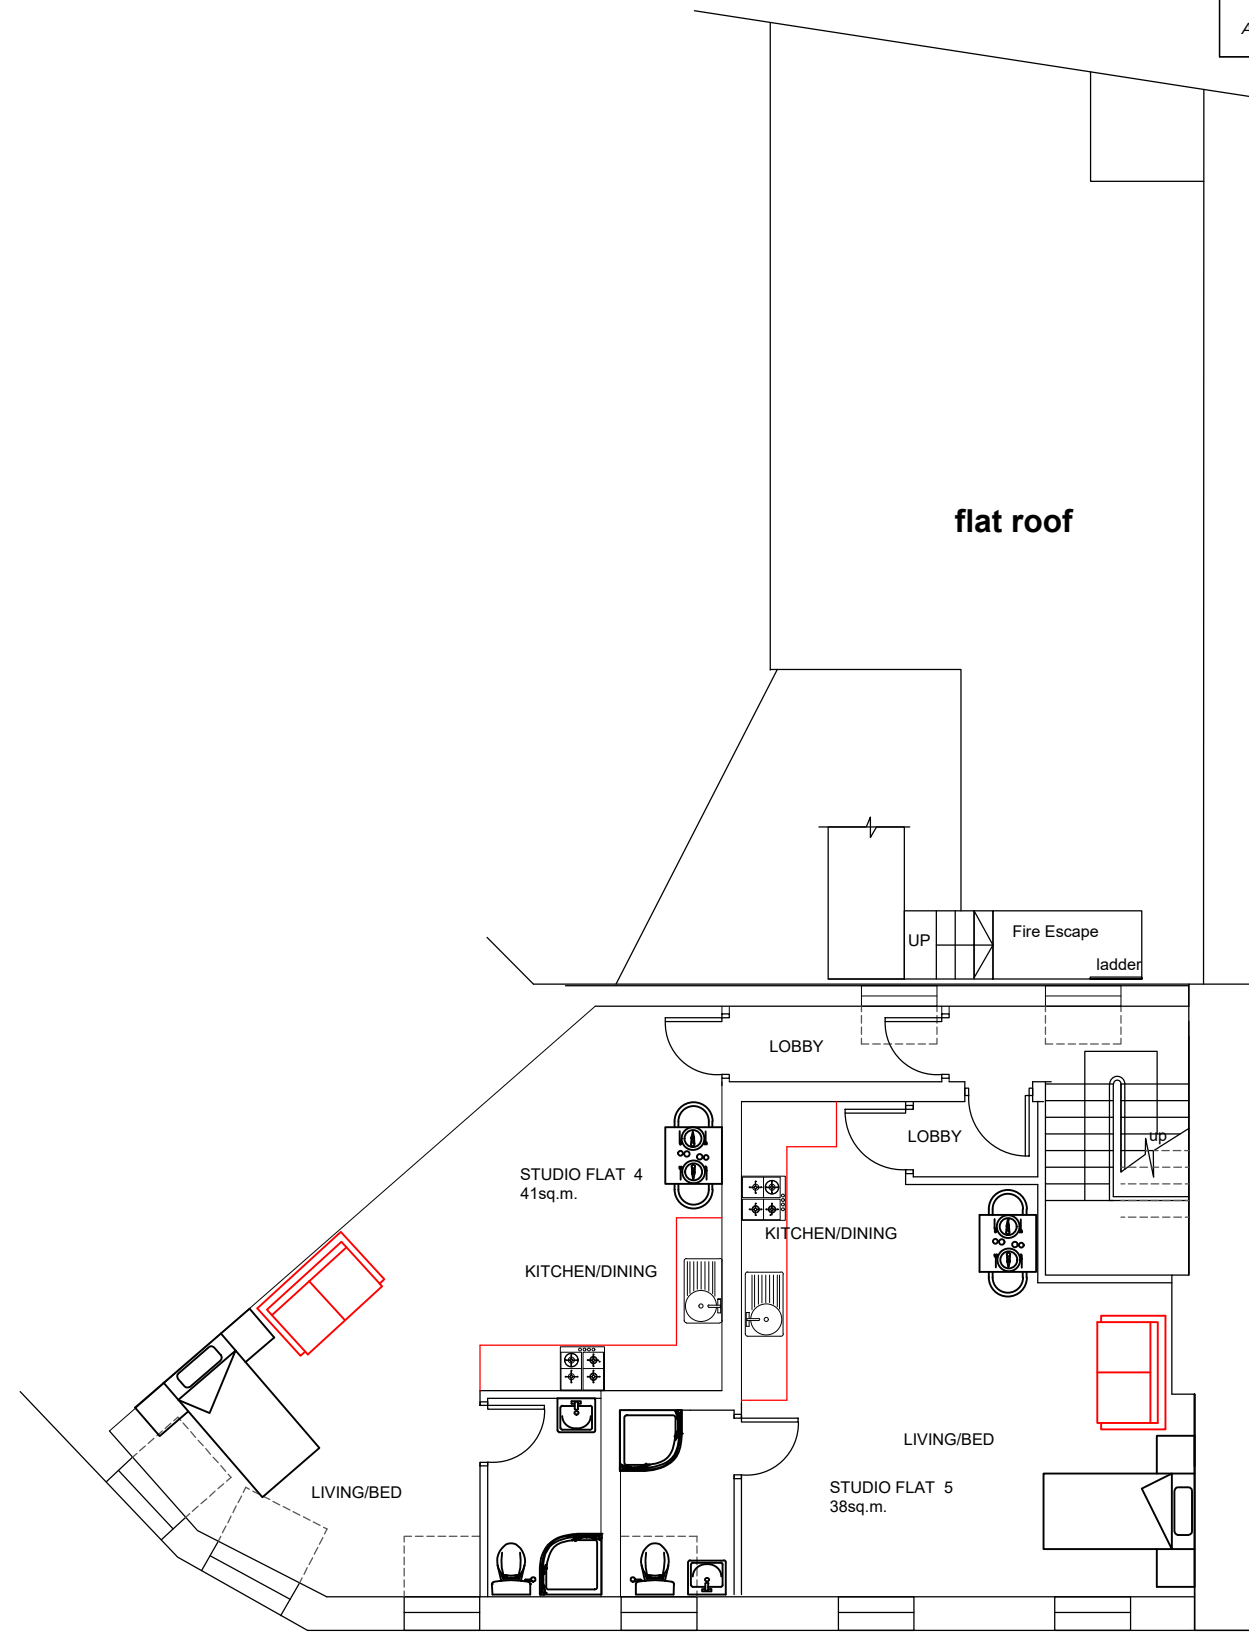

THIRD FLOOR PLAN

PROPOSED FLOOR PLANS

47 HEATH STREET, LONDON,
NW3 6UA

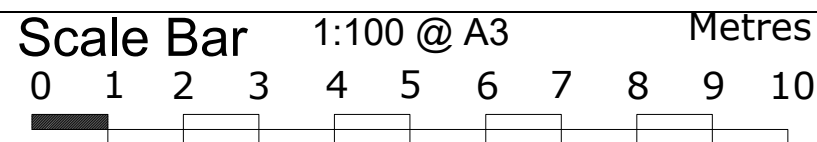

THE GILLETT MACLEOD PARTNERSHIP
Chartered Architects & Town Planning Consultants
1 High Road Old Eastcote Pinner Middlesex HA5 2EW tel. 0208 868 1333

Drg. No. 22/3493/13A
Scale 1:100@A3
Date 21/02/22
Drawn by AK

REVISIONS
A