

Existing glazing continues to exterior

White stuccoed render to match existing

Front elevation brought forward

1 Existing Elevation A
Scale: 1:50


Existing panelled door

Assumed planter detail, not investigated

2 Proposed Elevation A
Scale: 1:50

New contemporary solid panelled door to be more in keeping with other details of elevation. Designed to emulate proportions of existing kitchen doors to right hand side and with height to allow further insulation

New bin and bike store to be relocated within planter

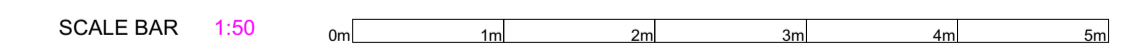

rev: A date: 25/03/24 notes:

project 3 Camden Square
drawing Proposed Elevation A
scale & size 1:50@A1
date 20.02.24



drawn by RH checked by PB

FOURTH FLOOR
27 POLAND STREET
LONDON W1F 8QW
020 7734 0538
info@baynesandmitchell.co.uk
www.baynesandmitchell.co.uk

500 305 A Status PLANNING

BAYNESANDMITCHELLARCHITECTS

Baynes and Mitchell Architects Ltd. Company Registration Number 6884991 (England & Wales)

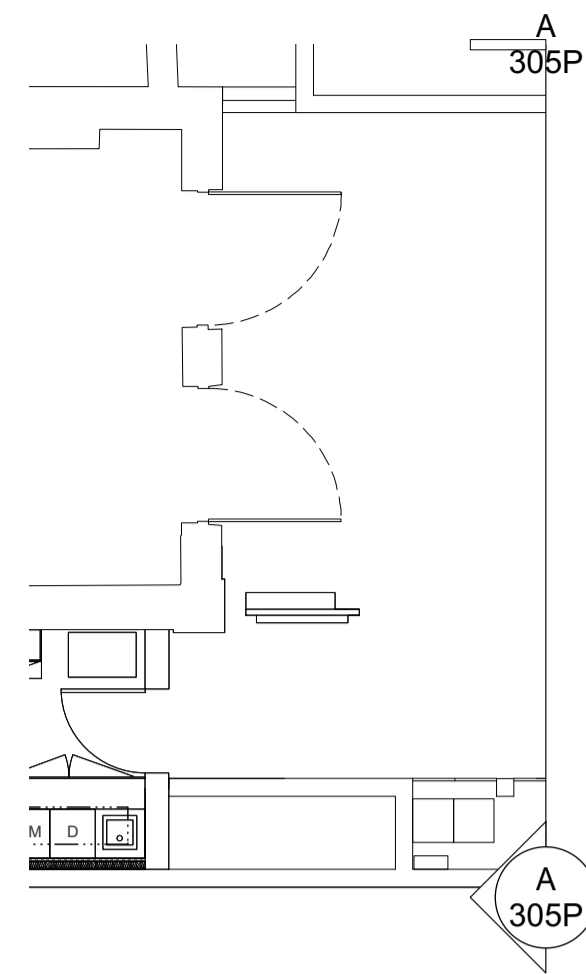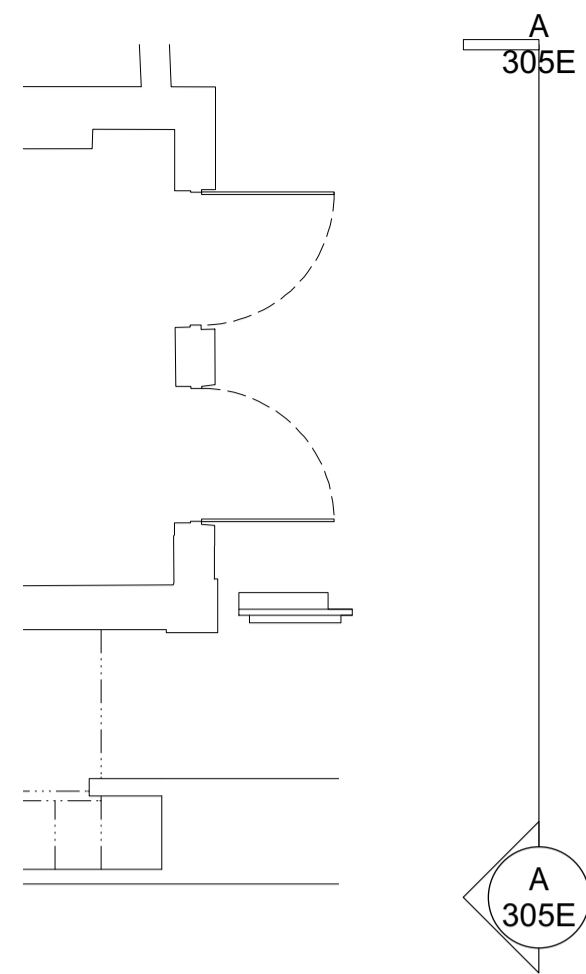


1 Existing Elevation B
Scale: 1:50



2 Proposed Elevation B
Scale: 1:50

New exterior wall rendered to match existing

Existing glazed screen repurposed for new opening

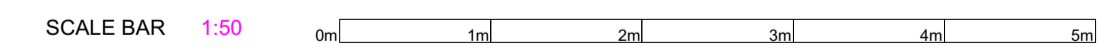

rev: A date: 25/03/24 notes:




project 3 Camden Square
drawing Proposed Elevation B
scale & size 1:50@A1
date 20.02.24

drawn by RH checked by PB

FOURTH FLOOR
27 POLAND STREET
LONDON W1F 8QW
020 7734 0538
info@baynesandmitchell.co.uk
www.baynesandmitchell.co.uk

500 308 A Status PLANNING
BAYNESANDMITCHELLARCHITECTS

Baynes and Mitchell Architects Ltd. Company Registration Number 6884991 (England & Wales)

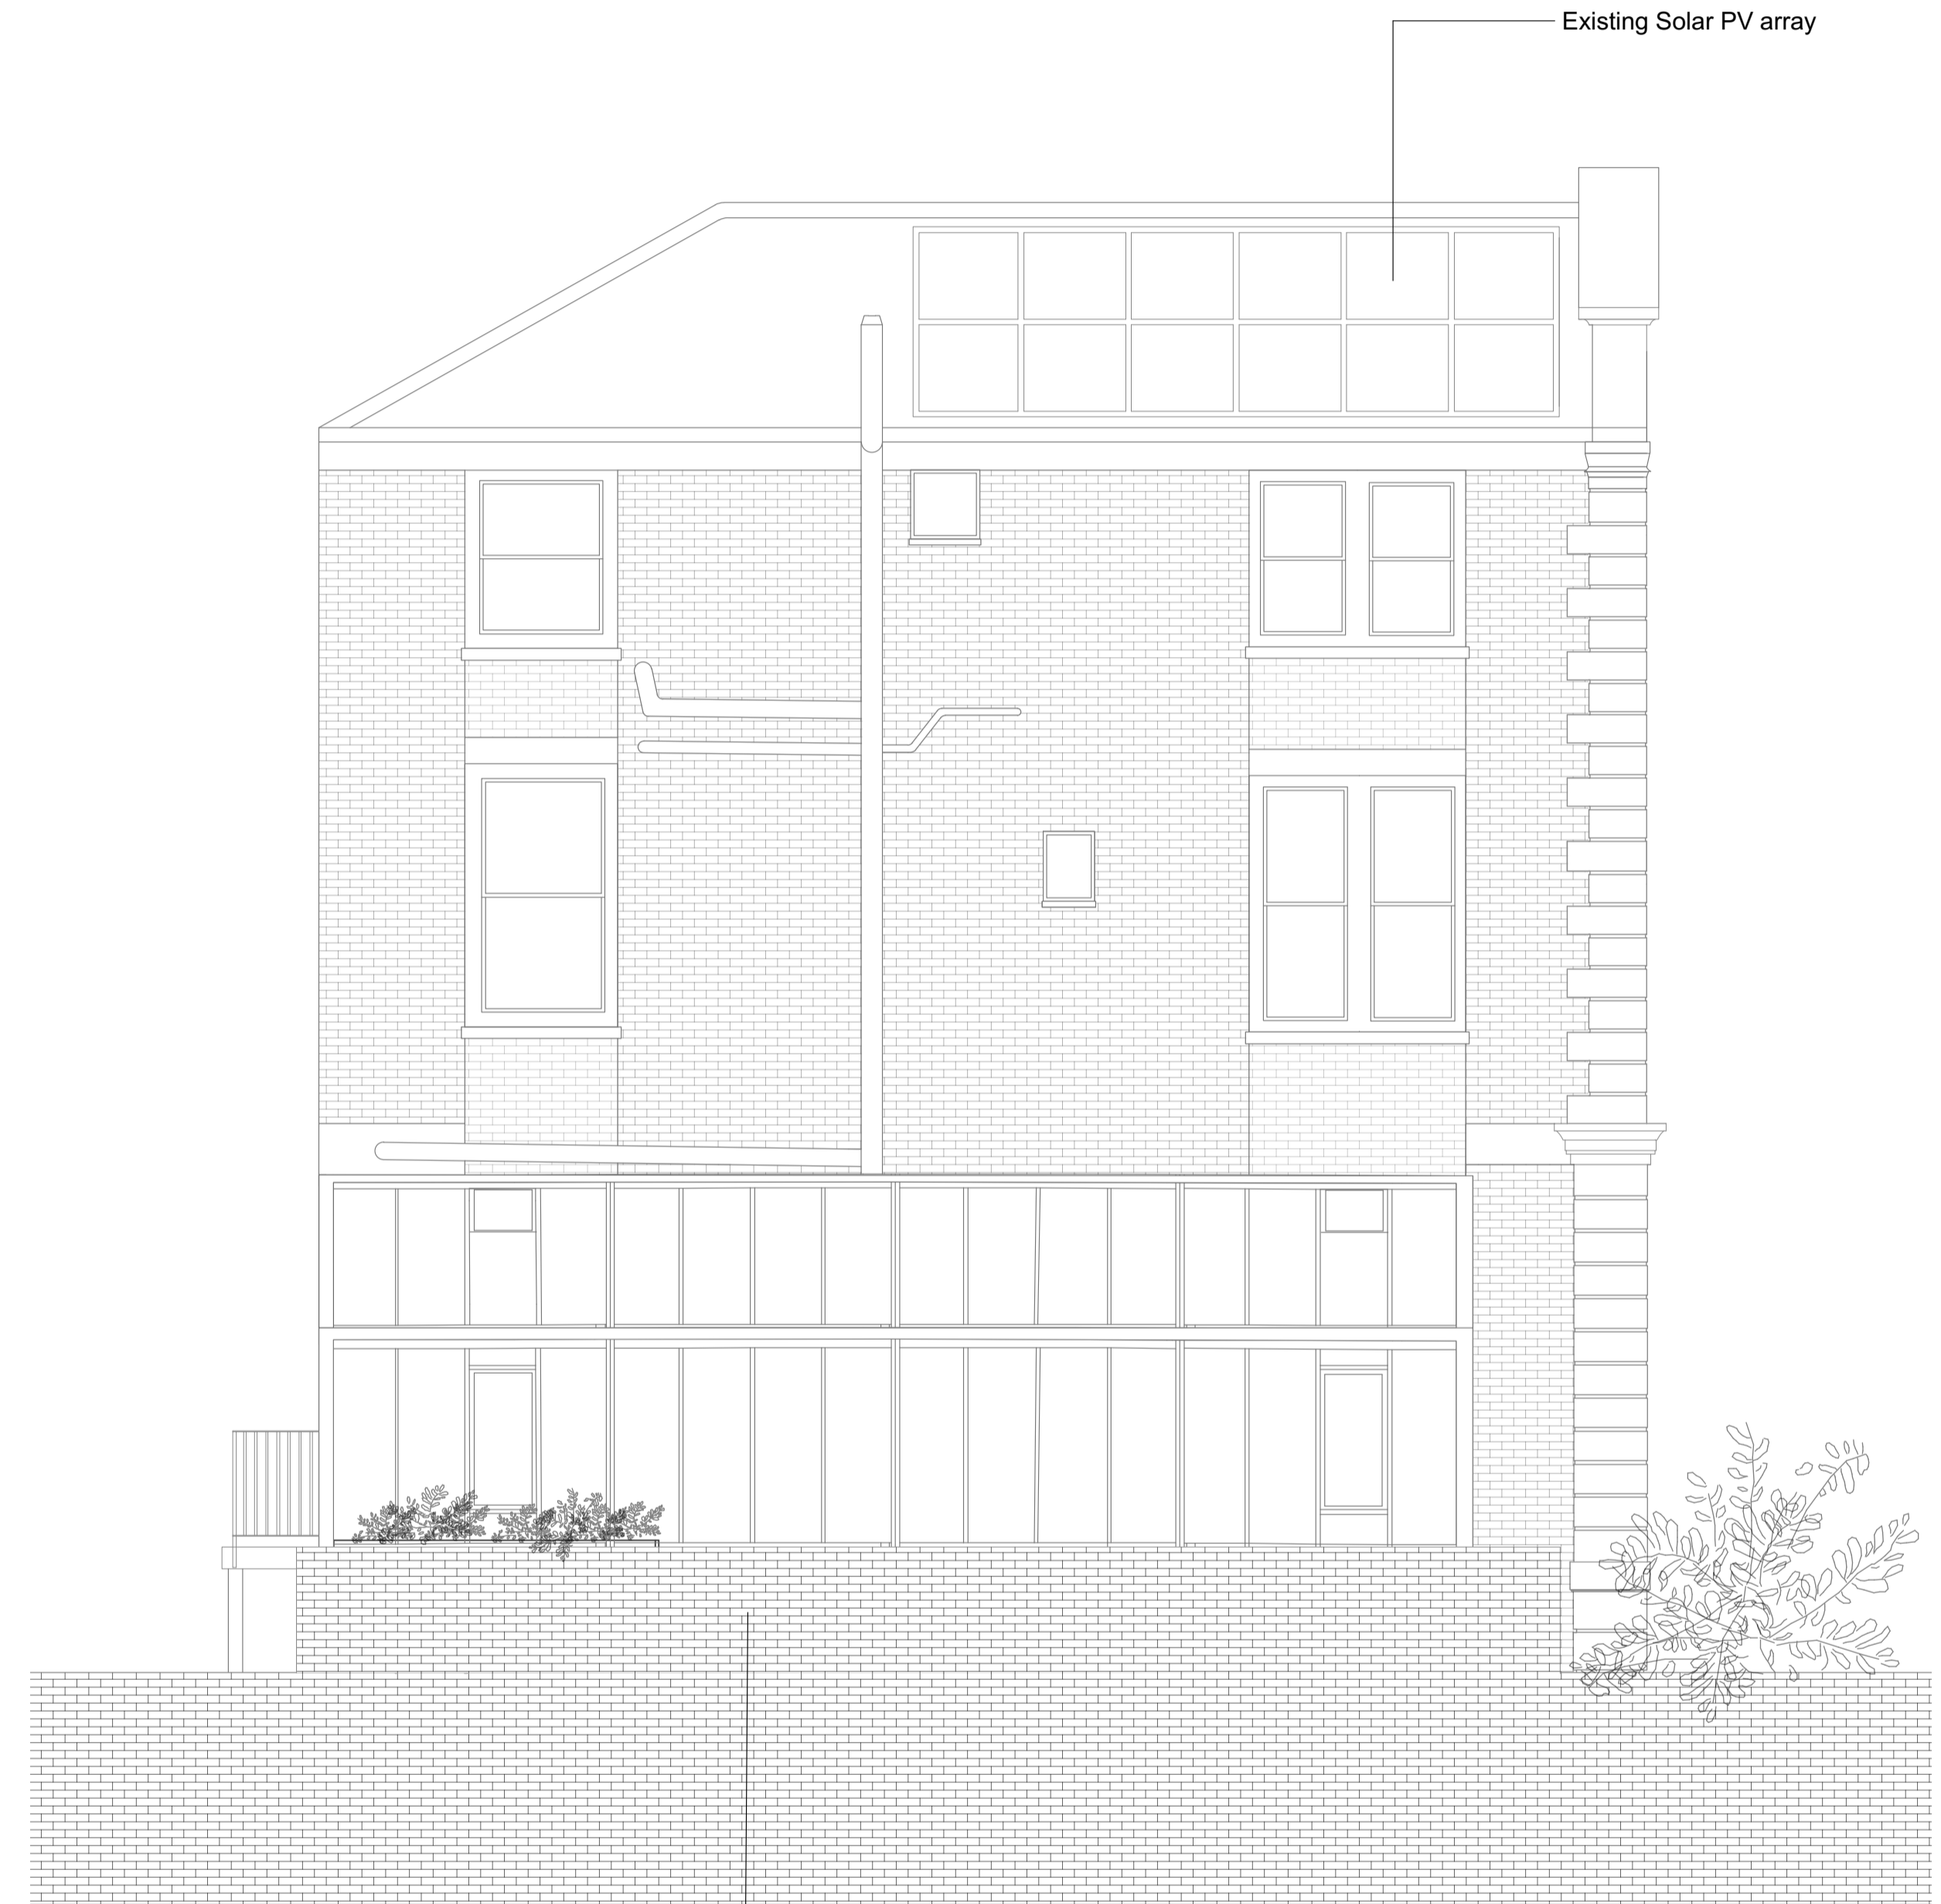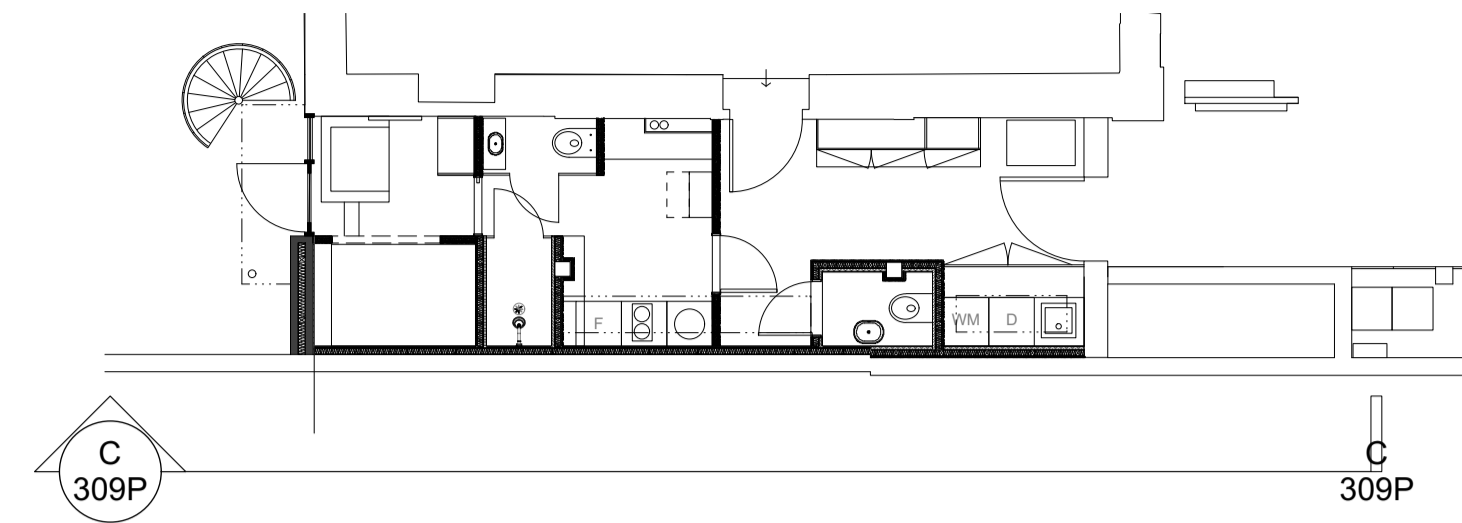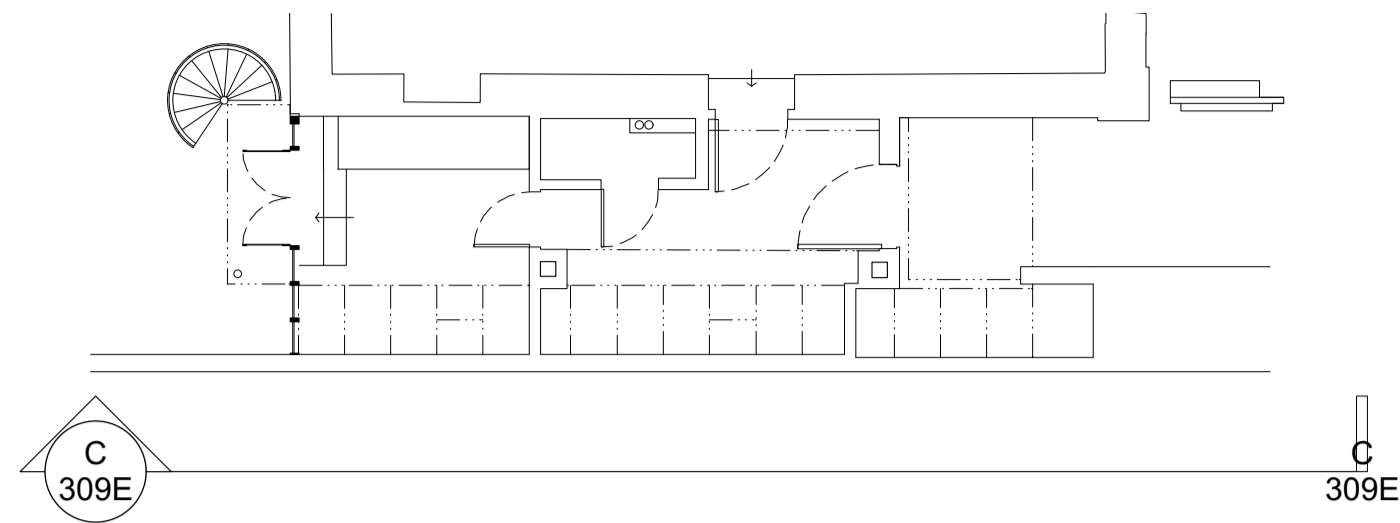

Neighbouring property boundary levels not surveyed

Neighbouring property boundary levels not surveyed

1 Existing Elevation C
Scale: 1:50

2 Proposed Elevation C
Scale: 1:50

New portion of wall to be raised only where necessary, and to match existing brickwork

SCALE BAR 1:50 0m 1m 2m 3m 4m 5m

rev: A date: 25/03/24 notes:

project 3 Camden Square
drawing Proposed Elevation C
scale & size 1:50@A1
date 20.02.24

drawn by RH checked by PB

FOURTH FLOOR
27 POLAND STREET
LONDON W1F 8QW
020 7734 0538
info@baynesandmitchell.co.uk
www.baynesandmitchell.co.uk

500 309 A Status PLANNING

BAYNESANDMITCHELLARCHITECTS

Baynes and Mitchell Architects Ltd. Company Registration Number 6884991 (England & Wales)