



3 Existing Second Floor Plan
1:100 @ A3


Non-original bathroom and partitions
Existing rooflight UPVC frame

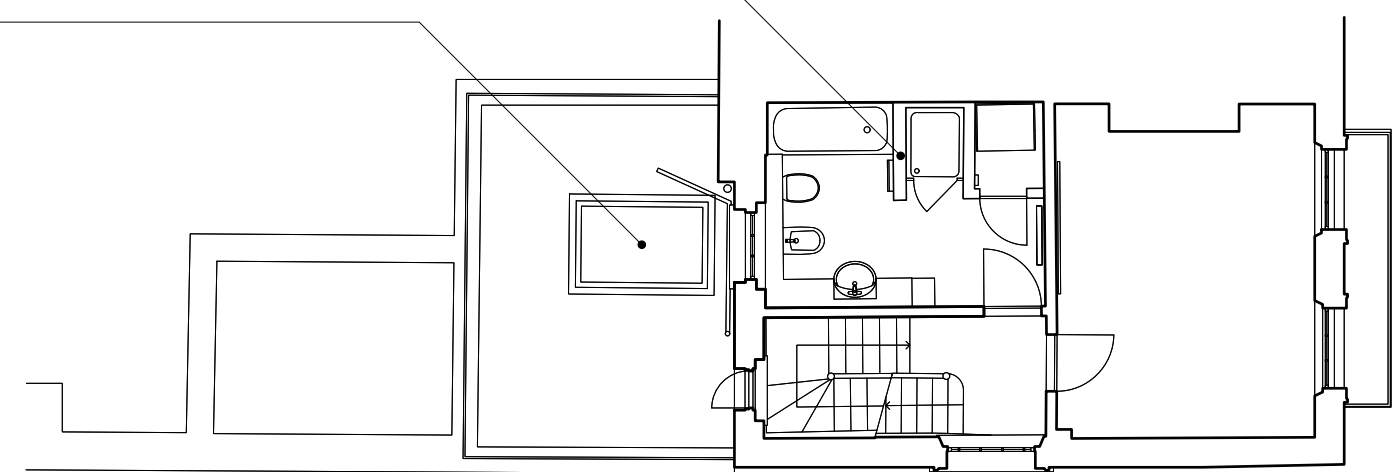

2 Existing First Floor Plan
1:100 @ A3

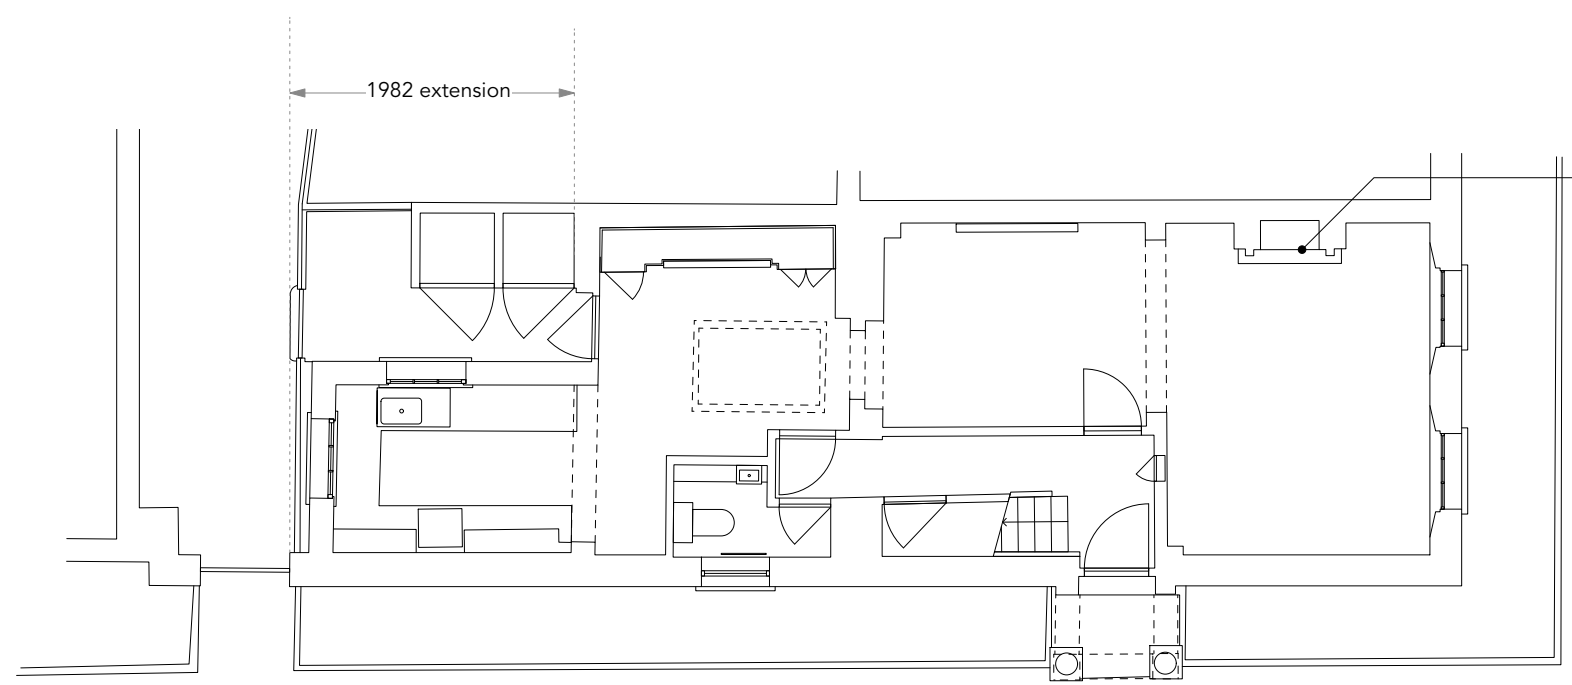

1 Existing Ground Floor Plan
1:100 @ A3

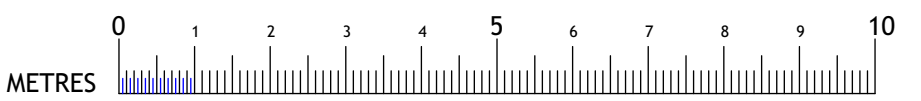

Notes:

Status: Planning Application

Rev	Date	Description
-	19/03/2024	Planning Application Issue

**atelier
como**

sheila@ateliercomo.uk info@ateliercomo.uk www.ateliercomo.uk

Scale from these drawings for Planning purposes only.
In all other circumstances figured dimensions only are to be used. All critical dimensions are to be checked on site before work proceeds.

All drawings are to be read in conjunction with all other relevant consultants and / or specialists drawings or documents.

Inconsistencies, errors and omissions found within or between Atelier Como documents (and also in relation to other consultants /specialists documents) are to be notified immediately to Atelier Como.

Client **Confidential**

Job **2108_26MS**


Title **Existing Ground, First & Second Floor Plans**

Drg. No.	2108_SD01	Revisions	-
Scale	1:100 @ A3	Date	19/03/2024
Drawn By	SC	Checked By	

© COPYRIGHT ATELIER COMO 2022



1 Existing South Elevation
1:100 @ A3

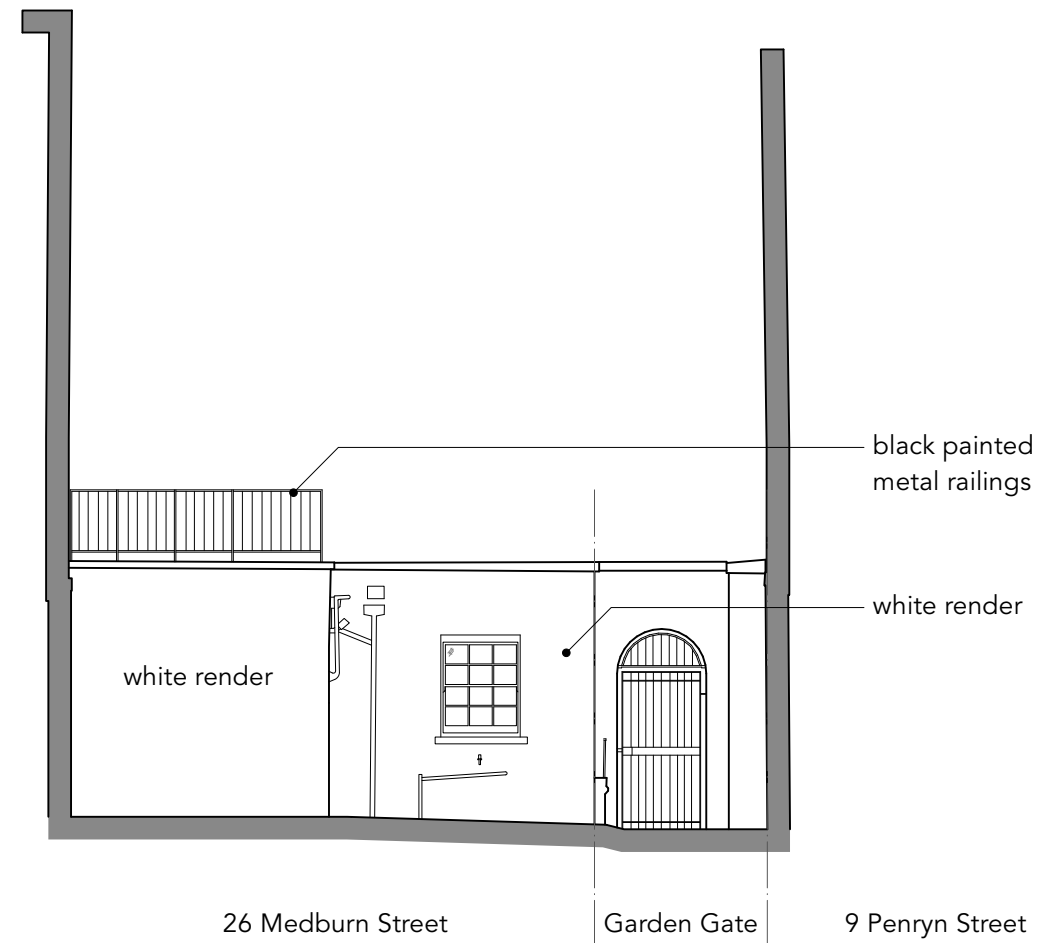

2 Existing West Elevation
1:100 @ A3

Notes:

Status: Planning Application

Rev	Date	Description
-	19/03/2024	Planning Application Issue

**atelier
como**

sheila@ateliercomo.uk info@ateliercomo.uk www.ateliercomo.uk

Scale from these drawings for Planning purposes only.
In all other circumstances figured dimensions only are to be used. All critical dimensions are to be checked on site before work proceeds.

All drawings are to be read in conjunction with all other relevant consultants and / or specialists drawings or documents.

Inconsistencies, errors and omissions found within or between Atelier Como documents (and also in relation to other consultants /specialists documents) are to be notified immediately to Atelier Como.

Client **Confidential**

Job **2108_26MS**


Title **Existing South & West Elevations**


Drg. No. **2108_SD03** Revisions -

Scale **1:100 @ A3** Date **19/03/2024**


Drawn By **SC** Checked By

© COPYRIGHT ATELIER COMO 2022

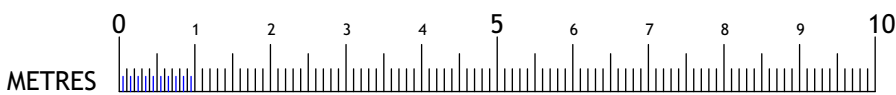


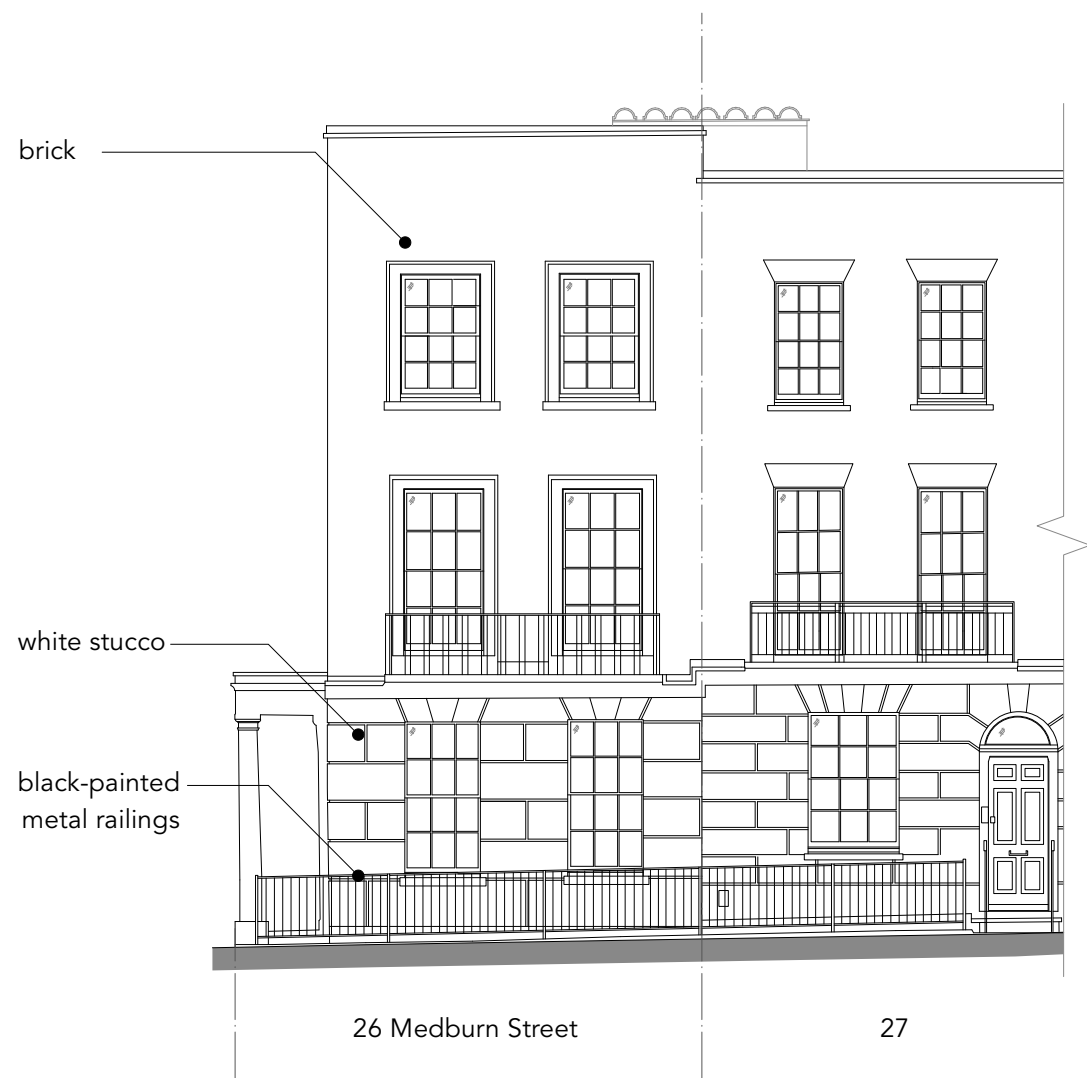

1 Existing North (Medburn St) Elevation
1:100 @ A3

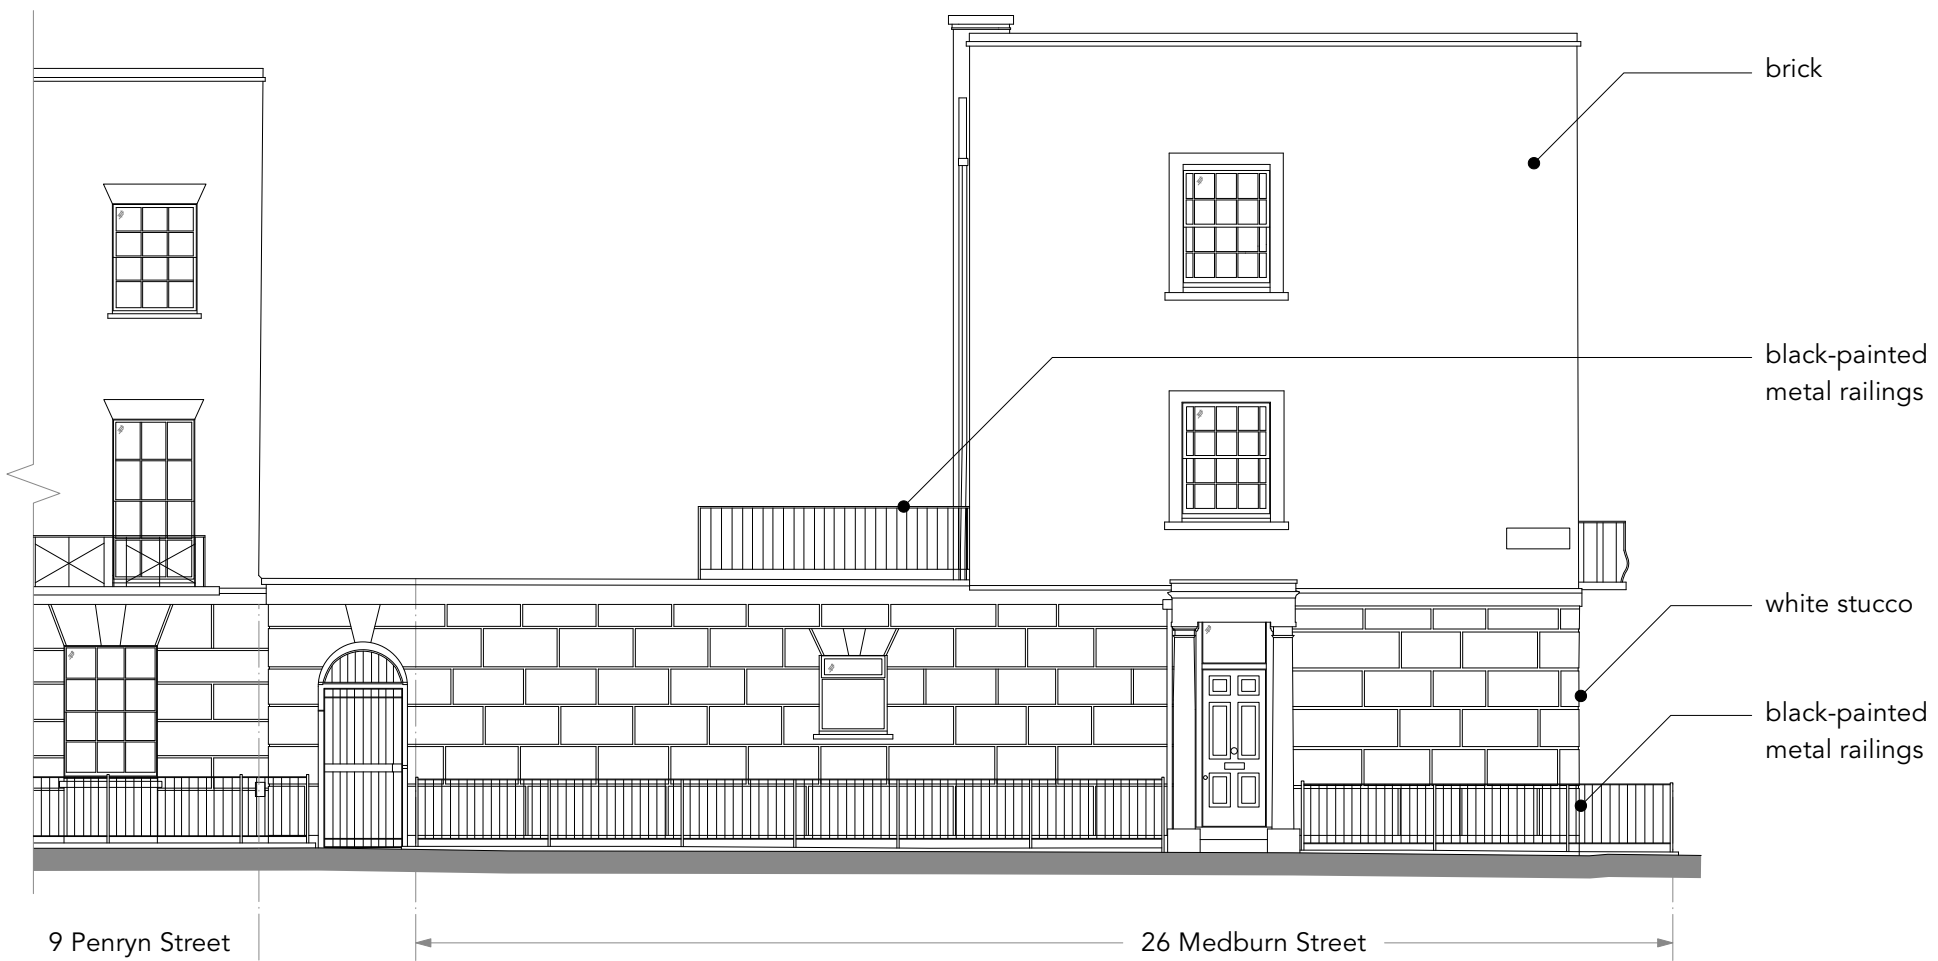

2 Existing East Elevation (Penryn St)
1:100 @ A3

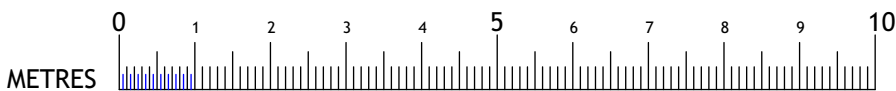

Notes:

Status: Planning Application

Rev	Date	Description
-	19/03/2024	Planning Application Issue

**atelier
como**

sheila@ateliercomo.uk info@ateliercomo.uk www.ateliercomo.uk


Scale from these drawings for Planning purposes only.
In all other circumstances figured dimensions only are to be used. All critical dimensions are to be checked on site before work proceeds.
All drawings are to be read in conjunction with all other relevant consultants and / or specialists drawings or documents.
Inconsistencies, errors and omissions found within or between Atelier Como documents (and also in relation to other consultants / specialists documents) are to be notified immediately to Atelier Como.

Client Confidential


Job 2108_26MS

Title Existing North & East Elevations

Drg. No.	2108_SD02	Revisions	-
Scale	1:100 @ A3	Date	19/03/2024
Drawn By	SC	Checked By	

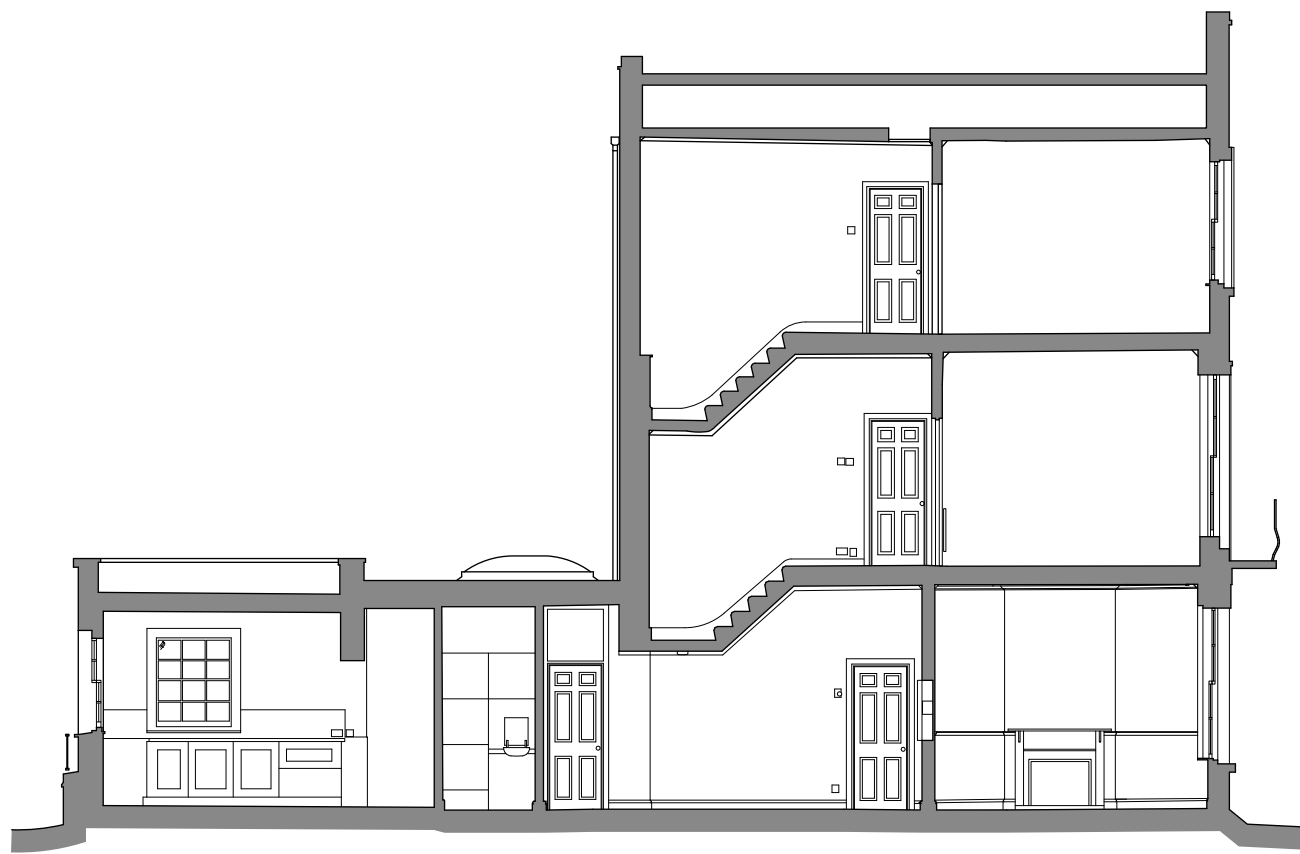

1 Existing Section A-a
1:100 @ A3

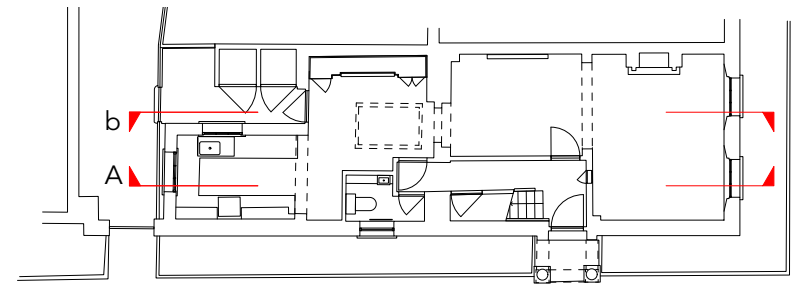

2 Existing Section B-b
1:100 @ A3

Notes:

Status: Planning Application

Rev	Date	Description
-	19/03/2024	Planning Application Issue

**atelier
como**

sheila@ateliercomo.uk info@ateliercomo.uk www.ateliercomo.uk

Scale from these drawings for Planning purposes only.
In all other circumstances figured dimensions only are to be used. All critical dimensions are to be checked on site before work proceeds.

All drawings are to be read in conjunction with all other relevant consultants and / or specialists drawings or documents.

Inconsistencies, errors and omissions found within or between Atelier Como documents (and also in relation to other consultants /specialists documents) are to be notified immediately to Atelier Como.

Client **Confidential**

Job **2108_26MS**

Title **Existing Sections
A-a & B-b**

Drg. No.	2108_SD04	Revisions	-
Scale	1:100 @ A3	Date	19/03/2024
Drawn By	SC	Checked By	

© COPYRIGHT ATELIER COMO 2022

