


3 Proposed Second Floor Plan
1:100 @ A3

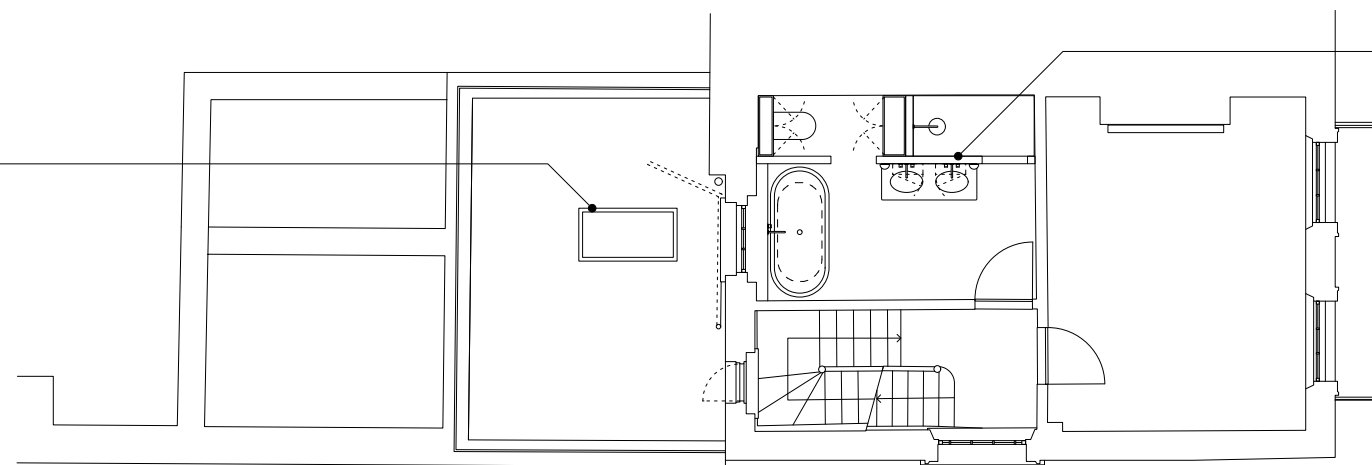

2 Proposed First Floor Plan
1:100 @ A3

New, smaller rooflight to replace existing

New partition in bathroom

Proposed demolition of existing non-historic partitions

New wall to match existing (shaded green)

New stone tiled floor to replace extg. lino floor


New painted timber frame door with glazed panels

Existing sash window timber frame refurbished

New sanitaryware in existing locations
New tiled floor to replace existing lino floor

Fireplace surround retained

New oak floor to living rooms to replace carpet

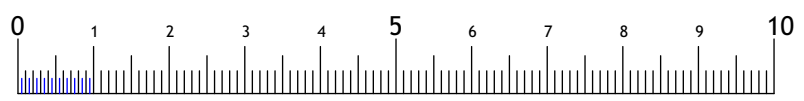

1 Proposed Ground Floor Plan
1:100 @ A3

Notes:

Status: Planning Application

Rev	Date	Description
1	19/03/2024	Planning Application Issue

atelier
como

sheila@ateliercomo.uk info@ateliercomo.uk www.ateliercomo.uk

Scale from these drawings for Planning purposes only.
In all other circumstances figured dimensions only are to be used. All critical dimensions are to be checked on site before work proceeds.

All drawings are to be read in conjunction with all other relevant consultants and / or specialists drawings or documents.

Inconsistencies, errors and omissions found within or between Atelier Como documents (and also in relation to other consultants /specialists documents) are to be notified immediately to Atelier Como.


Client Confidential

Job 2108_26MS


Title Proposed Ground, First & Second Floor Plans

Drg. No.	2108_P01	Revisions	-
Scale	1:100 @ A3	Date	19/03/2024
Drawn By	SC	Checked By	

© COPYRIGHT ATELIER COMO 2022

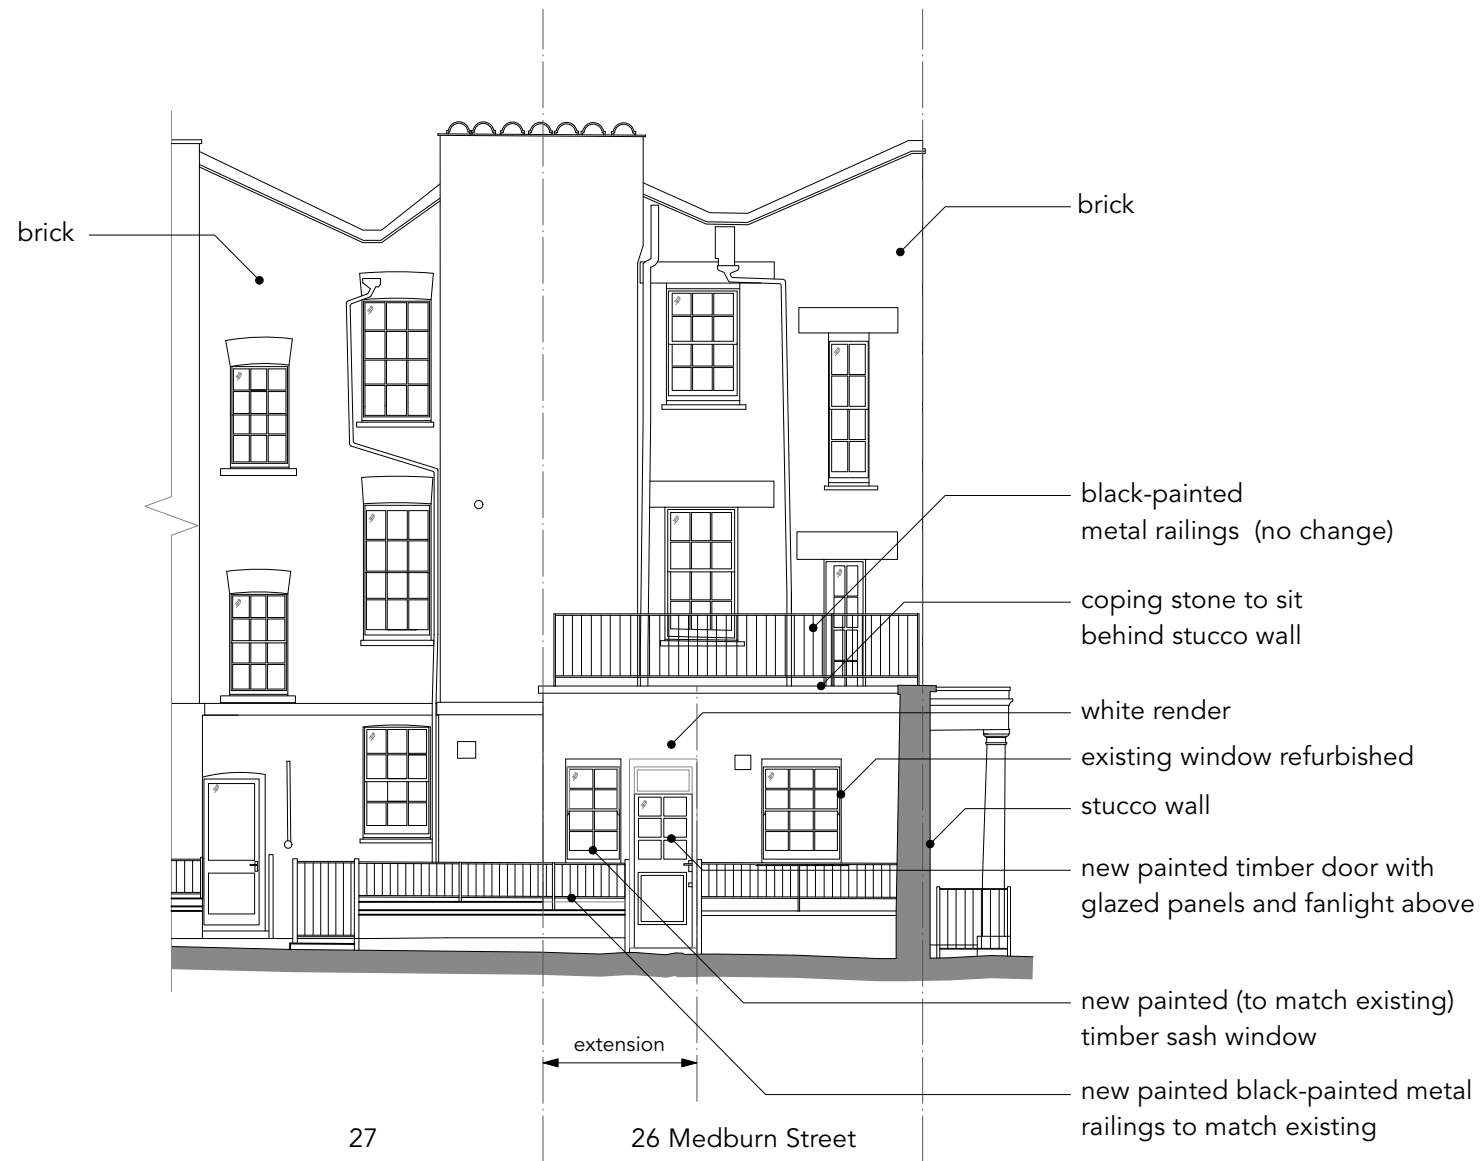

1 Proposed South Elevation
1:100 @ A3

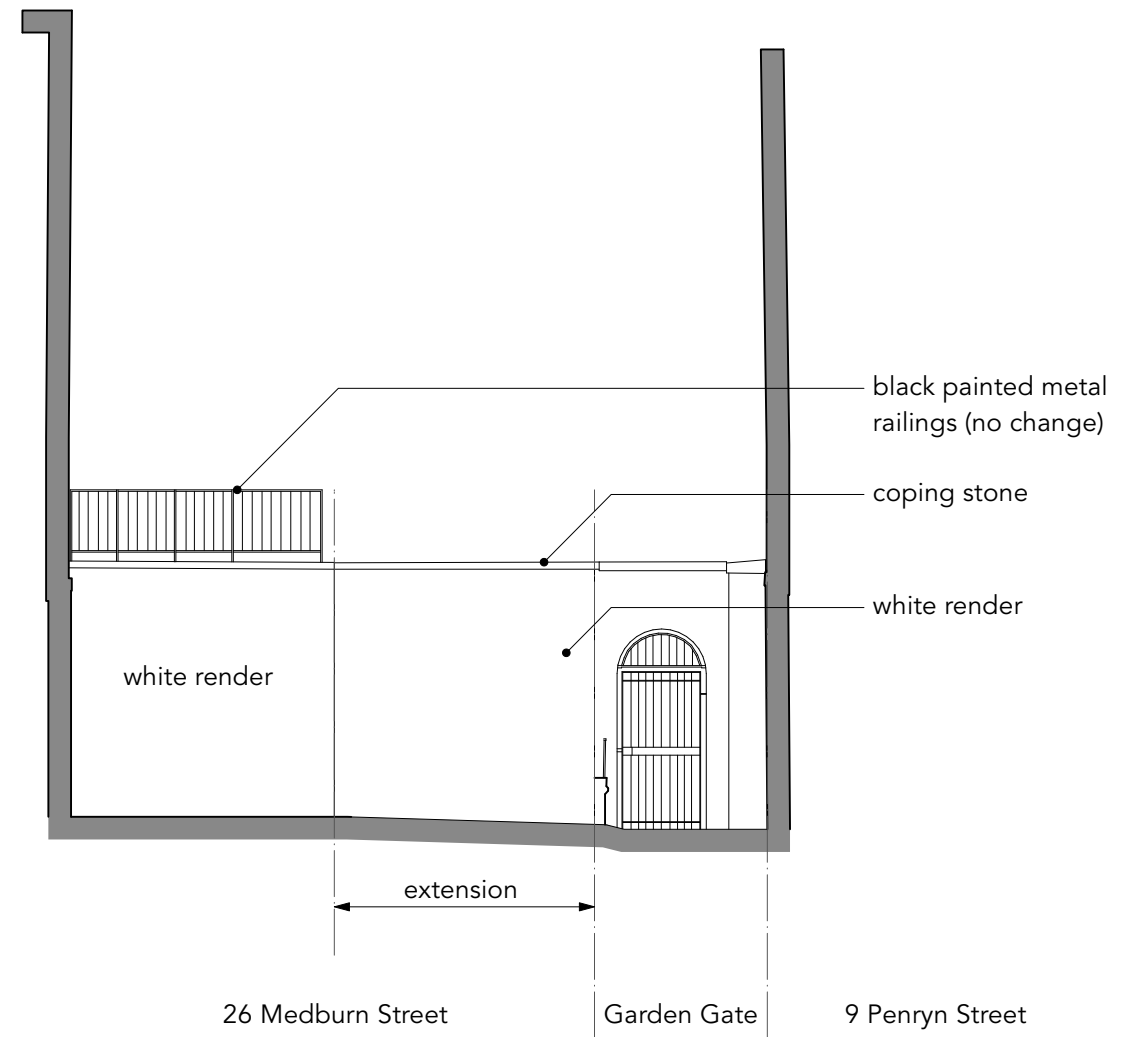

2 Proposed West Elevation
1:100 @ A3

Notes:

Status: Planning Application

Rev	Date	Description
-	19/03/2024	Planning Application Issue

**atelier
como**

sheila@ateliercomo.uk info@ateliercomo.uk www.ateliercomo.uk

Scale from these drawings for Planning purposes only. In all other circumstances figured dimensions only are to be used. All critical dimensions are to be checked on site before work proceeds.

All drawings are to be read in conjunction with all other relevant consultants and / or specialists drawings or documents.

Inconsistencies, errors and omissions found within or between Atelier Como documents (and also in relation to other consultants /specialists documents) are to be notified immediately to Atelier Como.

Client **Confidential**

Job **2108_26MS**


Title **Proposed South & West Elevations**

Drq. No. **2108_P03** Revisions **-**

Scale **1:100 @ A3** Date **19/03/2024**

Drawn By **SC** Checked By

© COPYRIGHT ATELIER COMO 2022

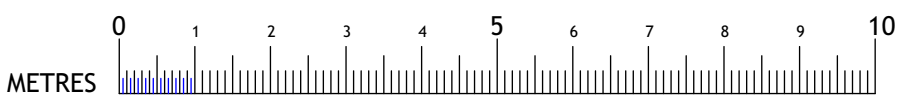




1 Proposed North (Medburn St) Elevation - NO CHANGE
1:100 @ A3



2 Existing East Elevation (Penryn St) - NO CHANGE
1:100 @ A3

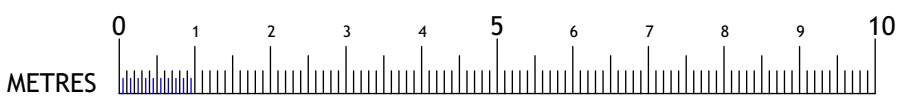

Notes:

Status: Planning Application


Rev	Date	Description
-	19/03/2024	Planning Application Issue

**atelier
como**



sheila@ateliercomo.uk info@ateliercomo.uk www.ateliercomo.uk

Scale from these drawings for Planning purposes only.
In all other circumstances figured dimensions only are to be used. All critical dimensions are to be checked on site before work proceeds.
All drawings are to be read in conjunction with all other relevant consultants and / or specialists drawings or documents.
Inconsistencies, errors and omissions found within or between Atelier Como documents (and also in relation to other consultants / specialists documents) are to be notified immediately to Atelier Como.

Client	Confidential
Job	2108_26MS
Title	Proposed North & East Elevations
Drg. No.	2108_P02
Scale	1:100 @ A3
Drawn By	SC
Revisions	-
Date	19/03/2024
Checked By	

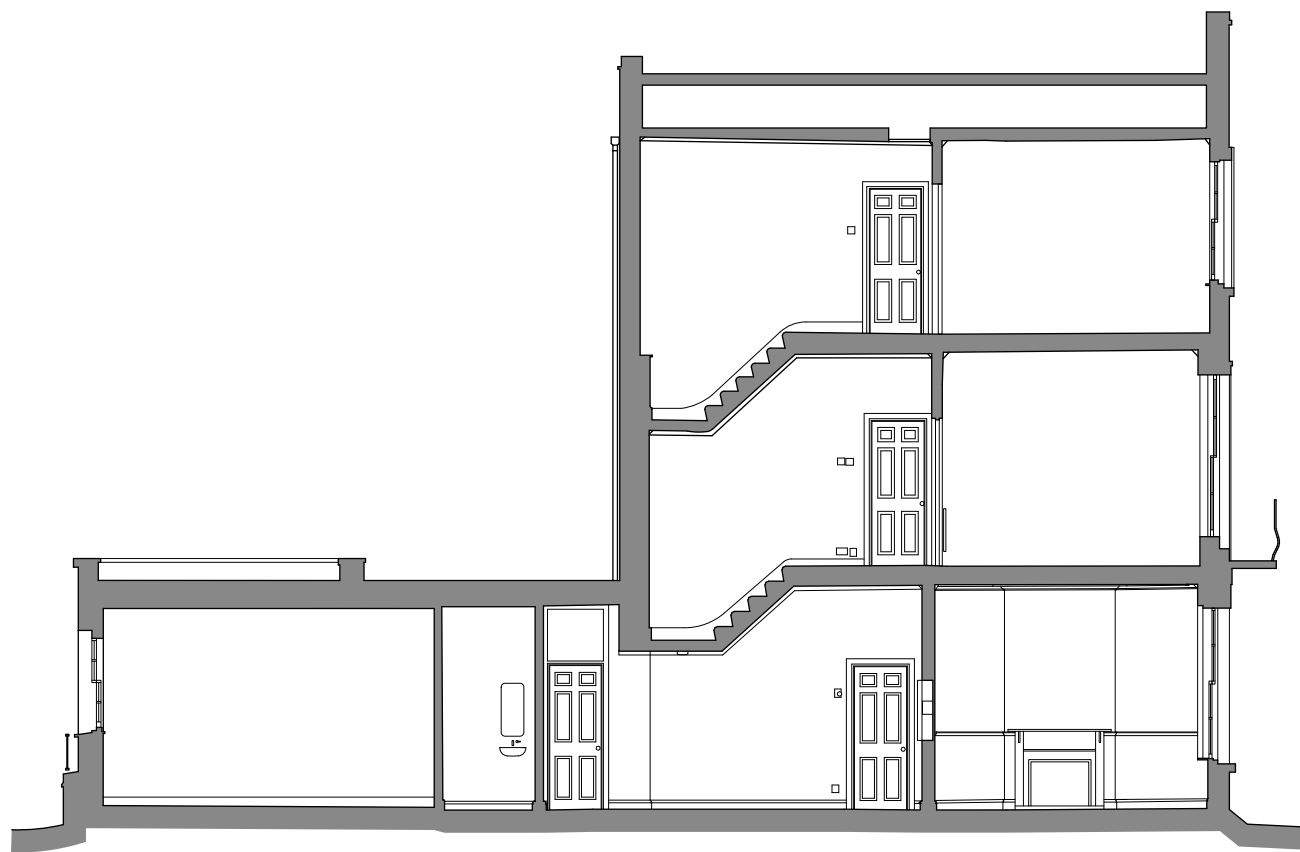

1 Proposed Section A-a
1:100 @ A3

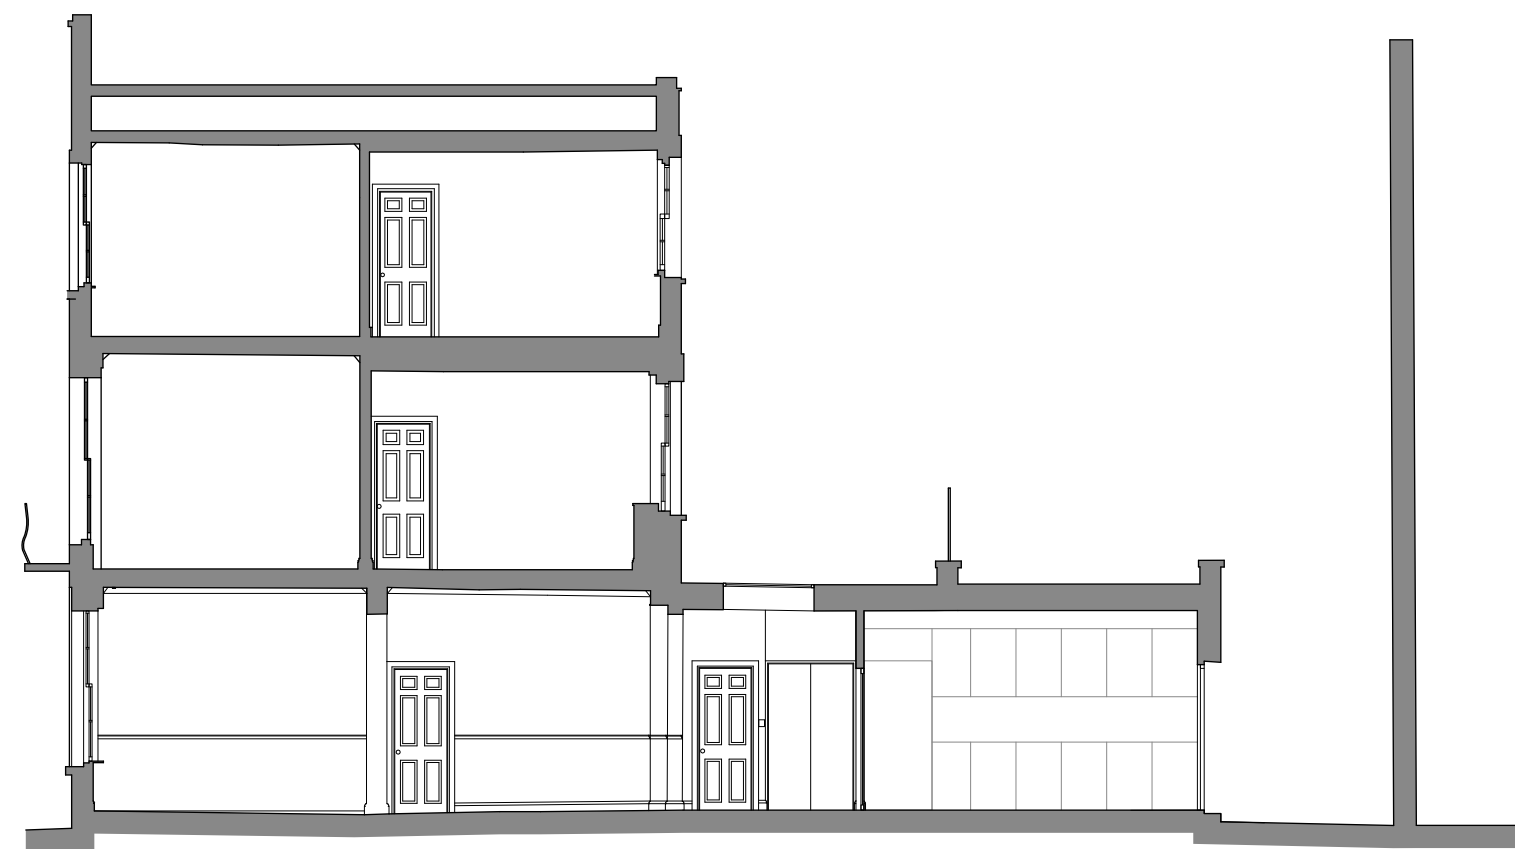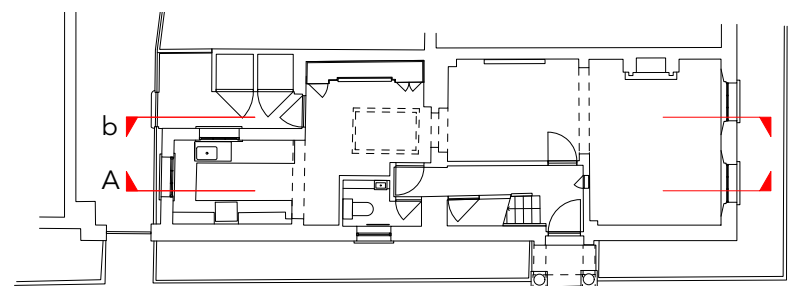

2 Proposed Section B-b
1:100 @ A3

Notes:

Status: Planning Application

Rev	Date	Description
-	19/03/2024	Planning Application Issue

**atelier
como**

sheila@ateliercomo.uk info@ateliercomo.uk www.ateliercomo.uk

Scale from these drawings for Planning purposes only.
In all other circumstances figured dimensions only are to be used. All critical dimensions are to be checked on site before work proceeds.

All drawings are to be read in conjunction with all other relevant consultants and / or specialists drawings or documents.

Inconsistencies, errors and omissions found within or between Atelier Como documents (and also in relation to other consultants /specialists documents) are to be notified immediately to Atelier Como.

Client Confidential

Job 2108_26MS

Title Proposed Sections
A-a & B-b

Drg. No.	2108_P04	Revisions	-
Scale	1:100 @ A3	Date	19/03/2024
Drawn By	SC	Checked By	

© COPYRIGHT ATELIER COMO 2022

