




KEY	
	EXISTING
	TO BE REMOVED
	PROPOSED
	ASSUMED EXISTING BOUNDARY

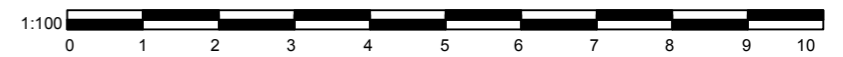

**PROPOSED GROUND FLOOR PLAN**

**FOR PLANNING APPLICATION**

REV.	DATE	DESCRIPTION	REV.	DATE	DESCRIPTION	REV.	DATE	DESCRIPTION	NOTE:	CLIENT:	PROJECT:	<b>SIMON MILLER ARCHITECTS</b> T+44 (0)20 8201 9875 info@simonmillerarchitects.com simonmillerarchitects 11 Portsdown Mews Temple Fortune London NW11 7HD	DATE:	MARCH 2024	
									ALL DIMENSIONS ARE IN MILLIMETERS. INCONSISTENCIES ARE TO BE REPORTED TO THE ARCHITECT IMMEDIATELY.	EMILY ROBINSON & ISLAY ROBINSON	REAR FIRST FLOOR EXTENSION		DRAWN BY:	WB	
									COPYRIGHT IS HELD BY SIMON MILLER ARCHITECTS LTD.	SITE:	DRAWING TITLE:		SCALE:	1:100 @ A3	
										3 CREDITON HILL, LONDON NW6 1HT	PROPOSED GROUND FLOOR PLAN		DRAWING NO.:	580 2PL02	
												REVISION:			

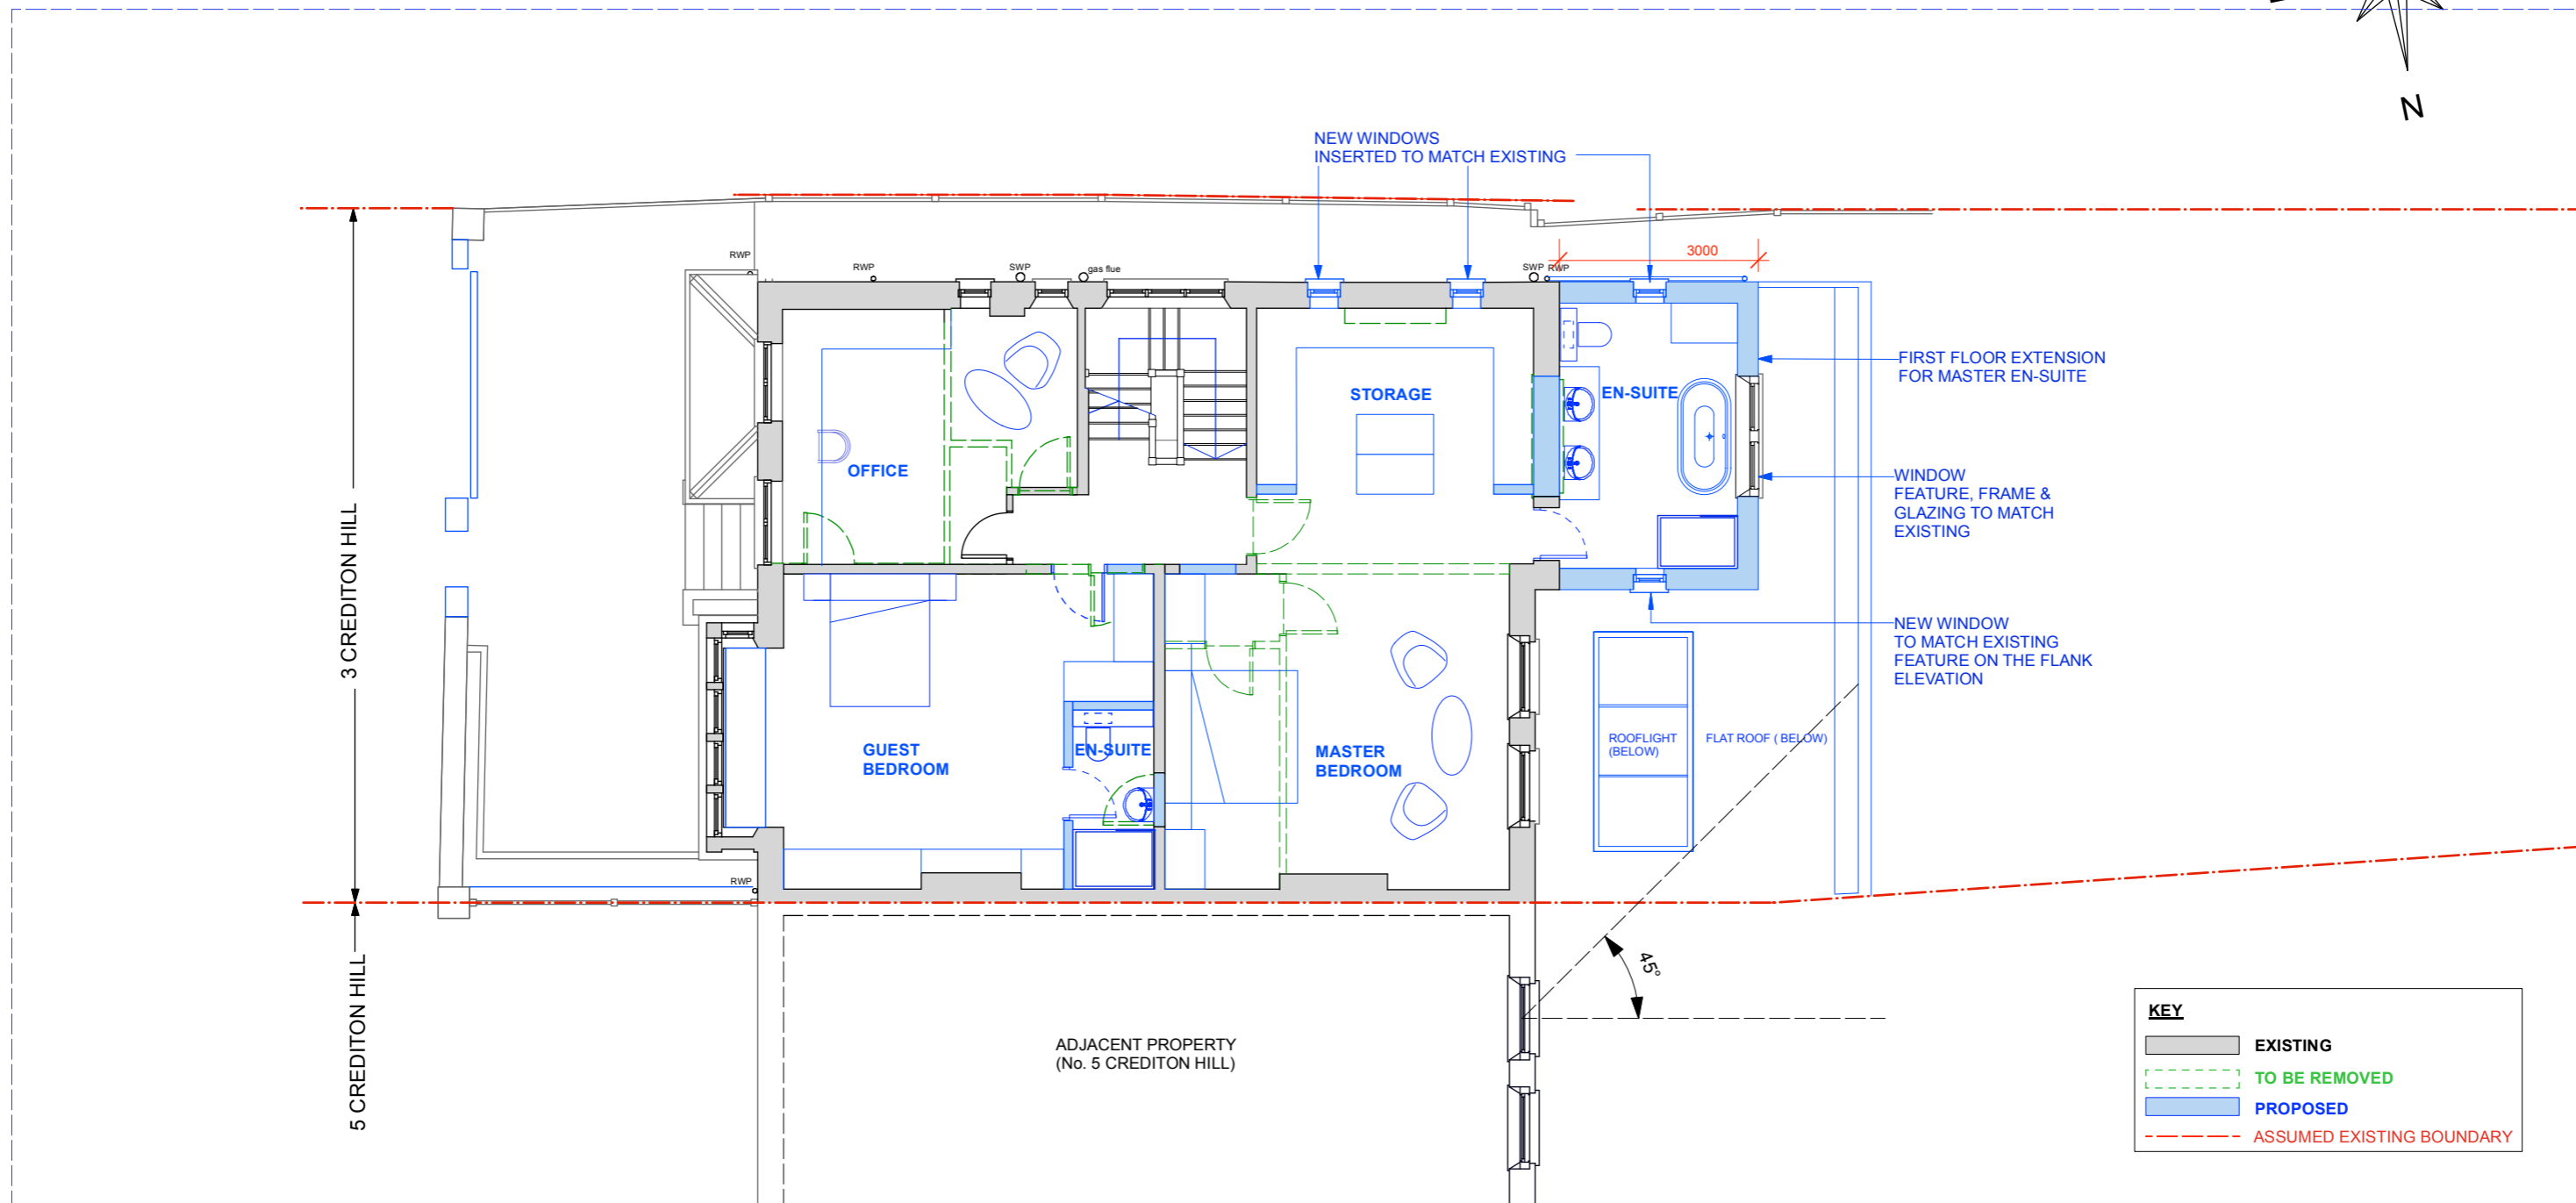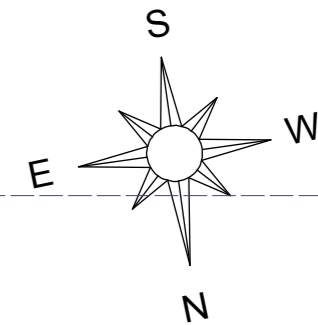



KEY	
	EXISTING
	TO BE REMOVED
	PROPOSED
	ASSUMED EXISTING BOUNDARY



**PROPOSED FIRST FLOOR PLAN**


**FOR PLANNING APPLICATION**

REV.	DATE	DESCRIPTION	REV.	DATE	DESCRIPTION	REV.	DATE	DESCRIPTION	NOTE:	CLIENT:	PROJECT:	SIMON MILLER ARCHITECTS		DATE:	MARCH 2024
									ALL DIMENSIONS ARE IN MILLIMETERS. INCONSISTENCIES ARE TO BE REPORTED TO THE ARCHITECT IMMEDIATELY.	EMILY ROBINSON & ISLAY ROBINSON	REAR FIRST FLOOR EXTENSION	 <b>T+44 (0)20 8201 9875</b> info@simonmillerarchitects.com simonmillerarchitects	DRAWN BY:	WB	
								COPYRIGHT IS HELD BY SIMON MILLER ARCHITECTS LTD.			DRAWING TITLE:		SCALE:	1:100 @ A3	
										3 CREDITON HILL, LONDON NW6 1HT	PROPOSED FIRST FLOOR PLAN	11 Portsdown Mews Temple Fortune London NW11 7HD	DRAWING NO.:	580 2PL03	
													REVISION:	-	

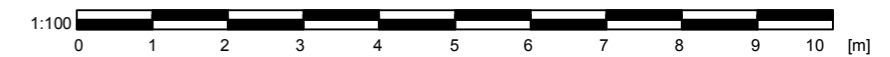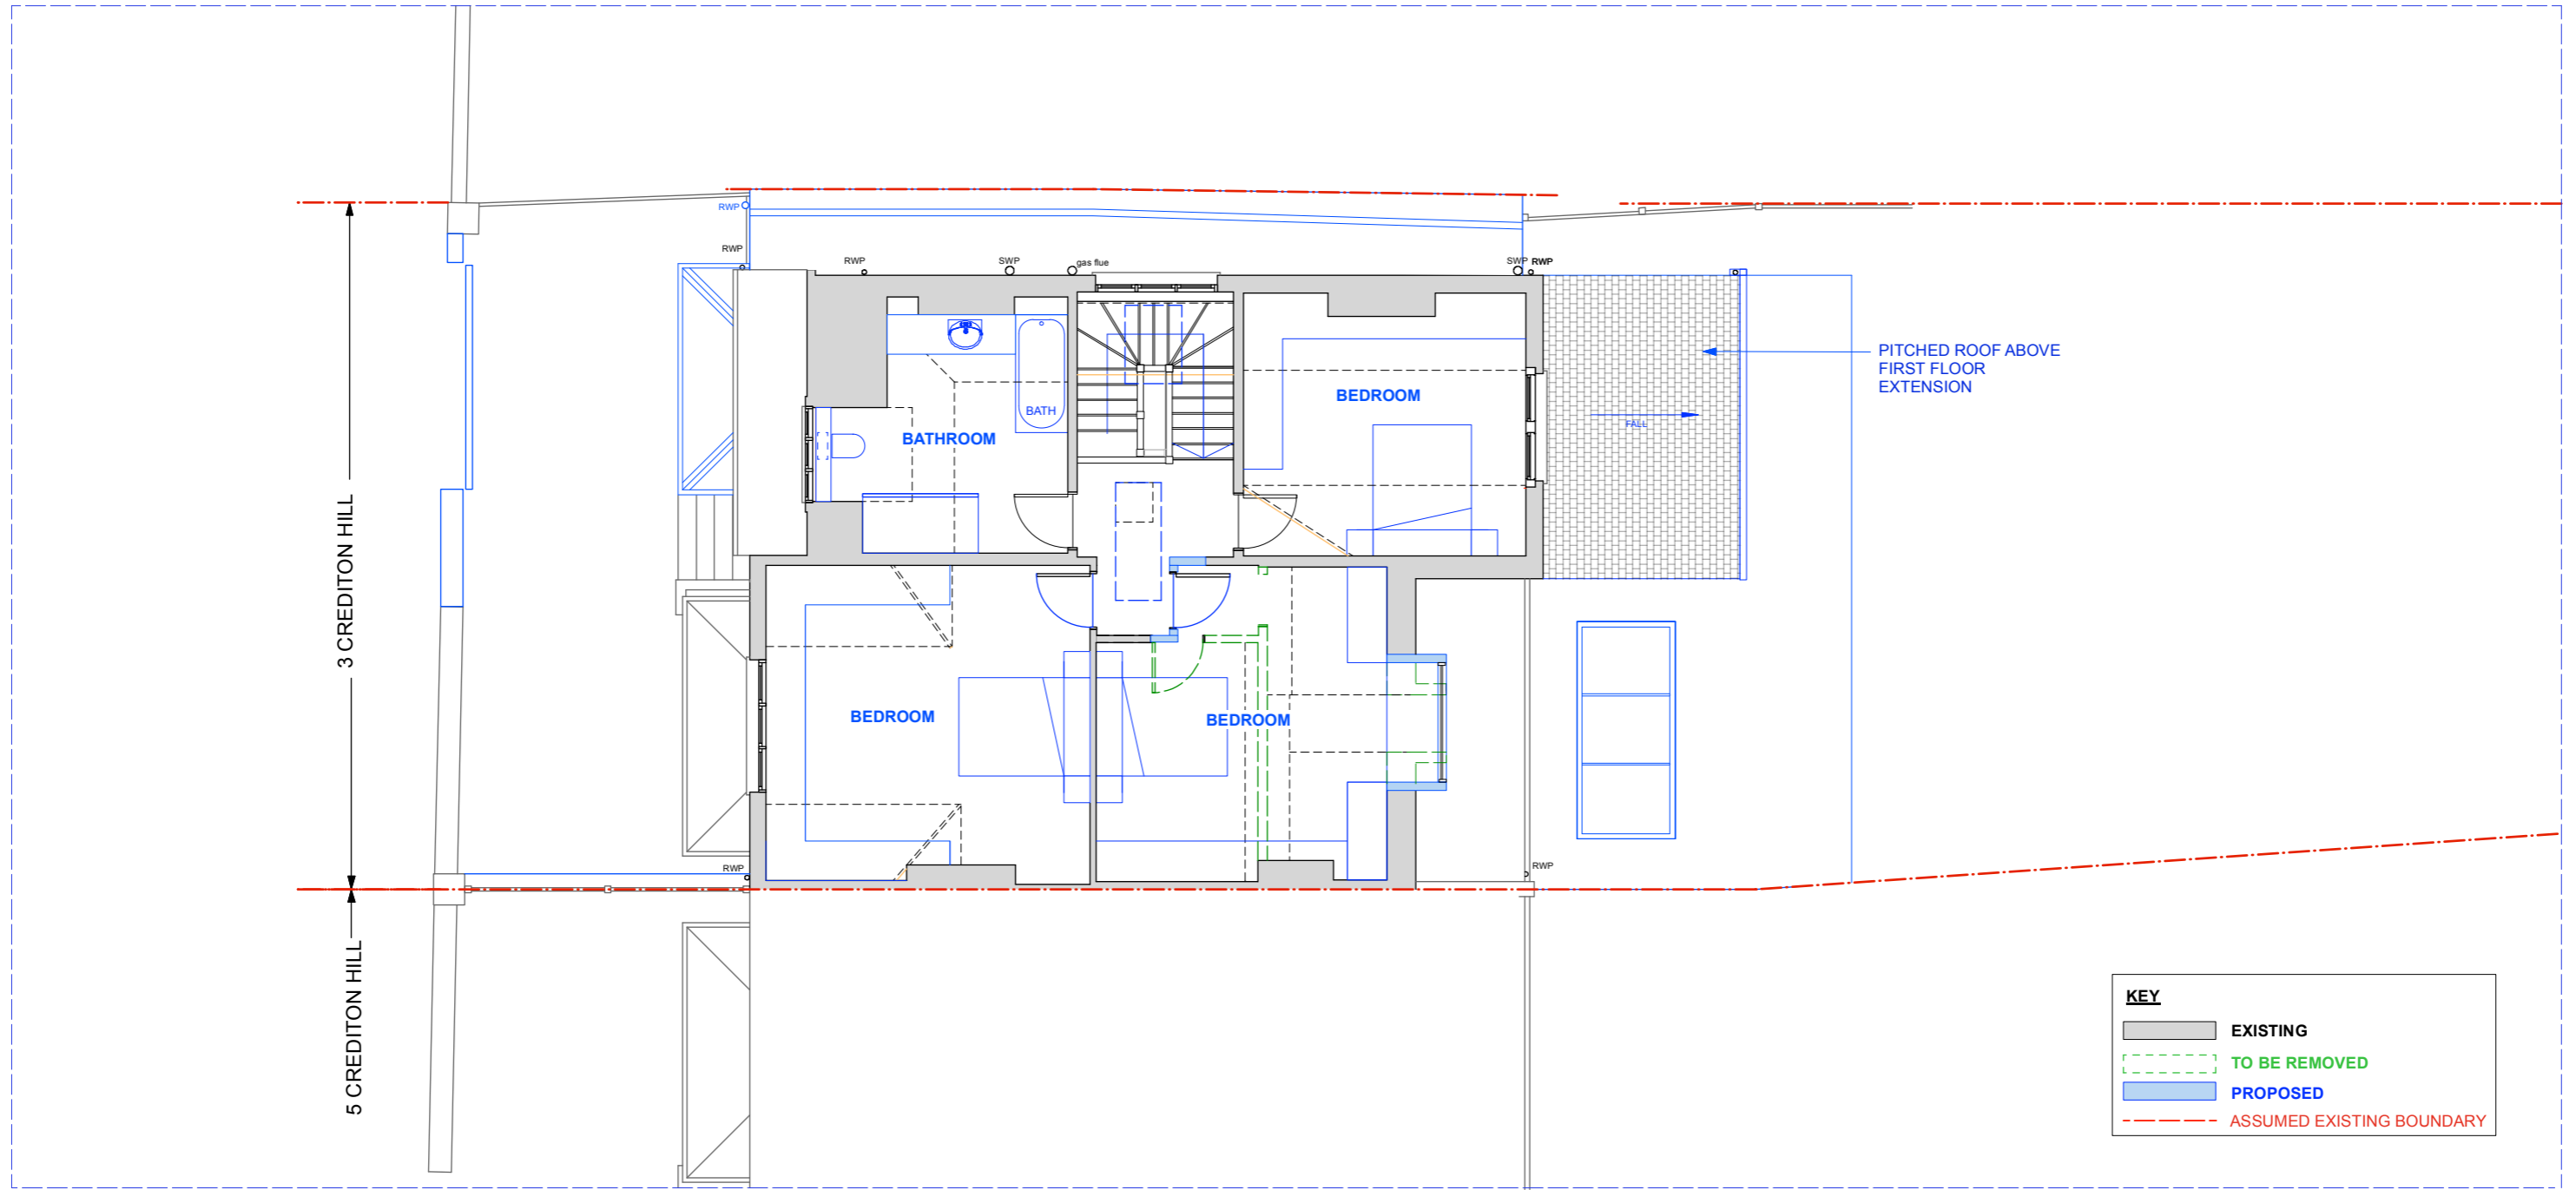

**PROPOSED SECOND FLOOR PLAN**

**FOR PLANNING APPLICATION**

REV.	DATE	DESCRIPTION	REV.	DATE	DESCRIPTION	REV.	DATE	DESCRIPTION	NOTE:	CLIENT:	PROJECT:	SIMON MILLER ARCHITECTS		DATE:	MARCH 2024
									ALL DIMENSIONS ARE IN MILLIMETERS. INCONSISTENCIES ARE TO BE REPORTED TO THE ARCHITECT IMMEDIATELY.	EMILY ROBINSON & ISLAY ROBINSON	REAR FIRST FLOOR EXTENSION	 <b>T+44 (0)20 8201 9875</b> info@simonmillerarchitects.com simonmillerarchitects.com 11 Portsdown Mews Temple Fortune London NW11 7HD	DRAWN BY:	RM	
									COPYRIGHT IS HELD BY SIMON MILLER ARCHITECTS LTD.	SITE:	DRAWING TITLE:		SCALE:	1:100 @ A3	
										3 CREDITON HILL, LONDON NW6 1HT	PROPOSED SECOND FLOOR PLAN	DRAWING NO.:	580 2PL04	REVISION:	




KEY	
	EXISTING
	TO BE REMOVED
	PROPOSED
	ASSUMED EXISTING BOUNDARY



**PROPOSED FRONT ELEVATION**

**FOR PLANNING APPLICATION**

REV.	DATE	DESCRIPTION	REV.	DATE	DESCRIPTION	REV.	DATE	DESCRIPTION	NOTE:	CLIENT:	PROJECT:	SIMON MILLER ARCHITECTS		DATE:	MARCH 2024
									ALL DIMENSIONS ARE IN MILLIMETERS. INCONSISTENCIES ARE TO BE REPORTED TO THE ARCHITECT IMMEDIATELY.	EMILY ROBINSON & ISLAY ROBINSON	REAR FIRST FLOOR EXTENSION		info@simonmillerarchitects.com	DRAWN BY:	WB
									COPYRIGHT IS HELD BY SIMON MILLER ARCHITECTS LTD.	SITE:	DRAWING TITLE:	11 Portsdown Mews Temple Fortune London NW11 7HD	SCALE:	1:100 @ A3	
										3 CREDITON HILL, LONDON NW6 1HT	PROPOSED FRONT ELEVATION		DRAWING NO.:	580 2PL06	
														REVISION:	

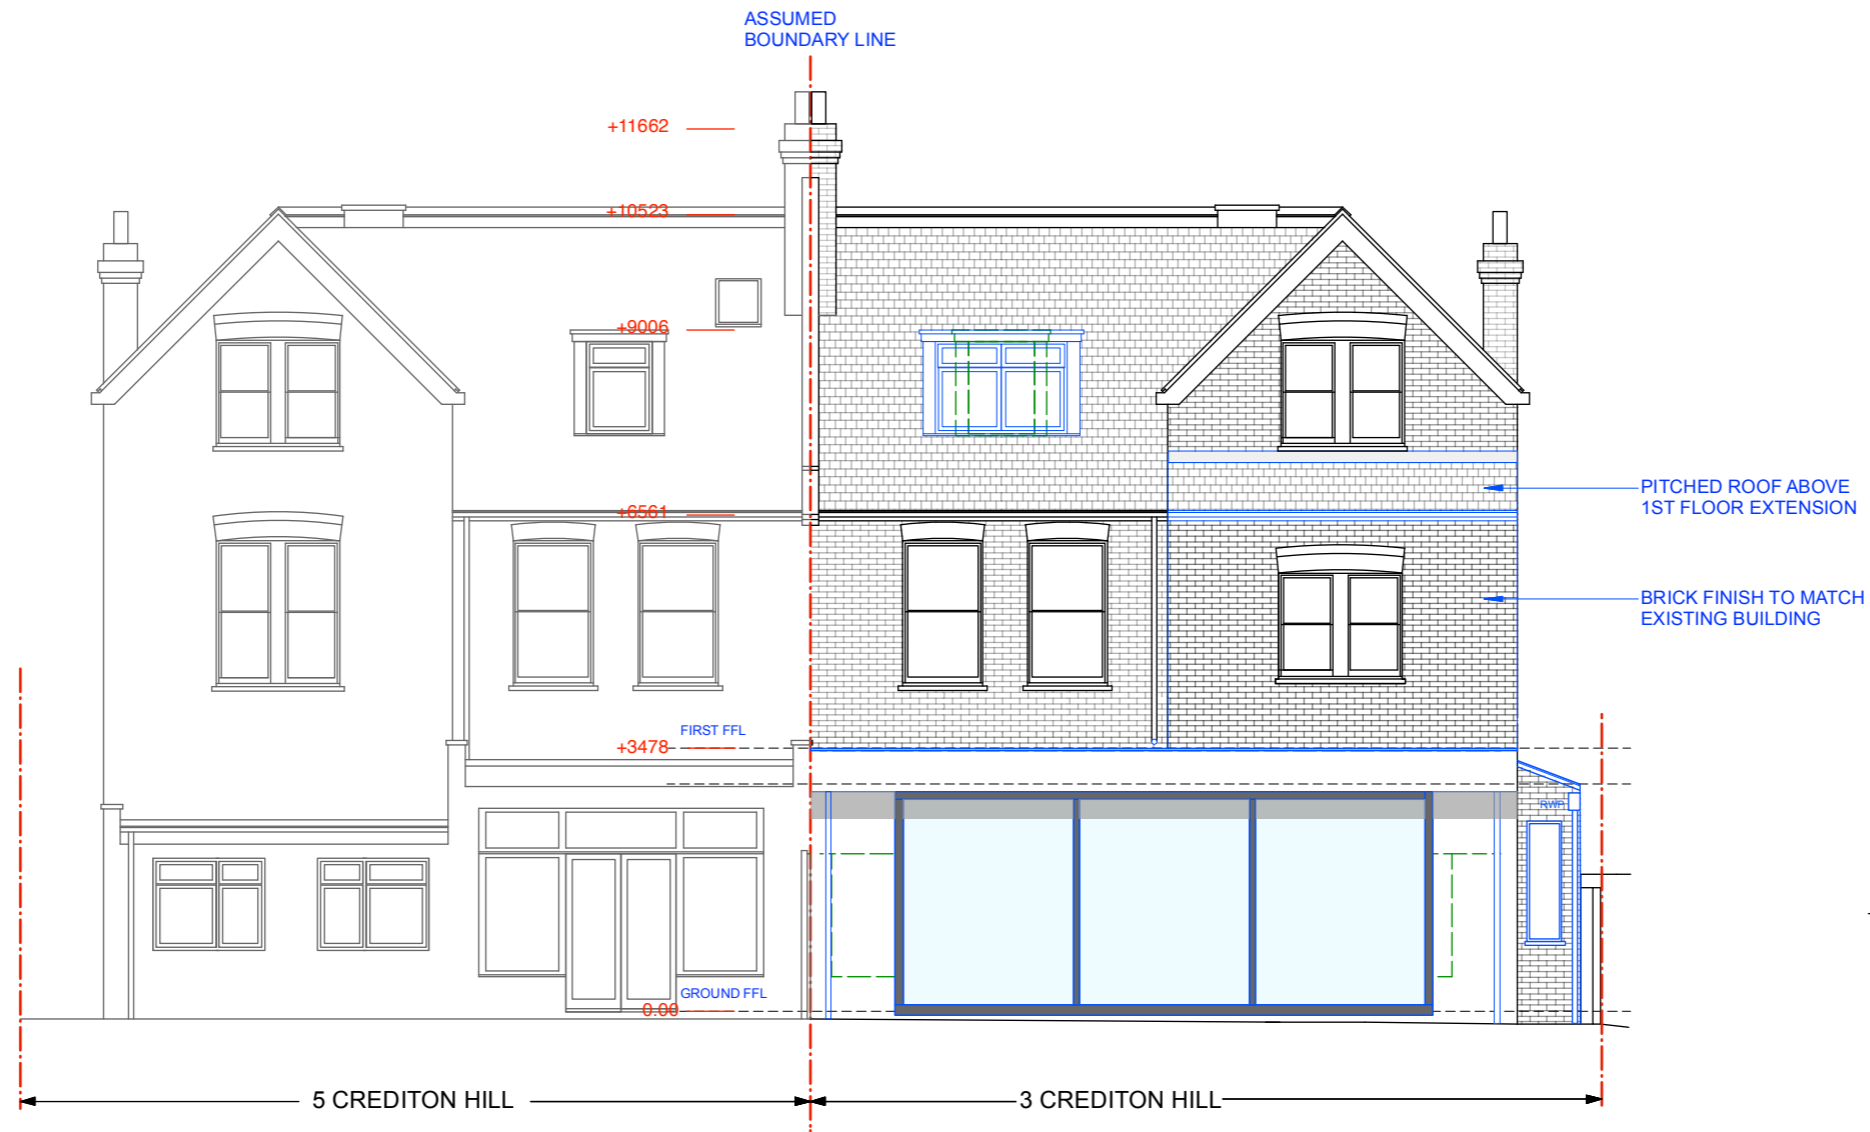


KEY	
	EXISTING
	TO BE REMOVED
	PROPOSED
	ASSUMED EXISTING BOUNDARY



**PROPOSED REAR ELEVATION**

**FOR PLANNING APPLICATION**

REV.	DATE	DESCRIPTION	REV.	DATE	DESCRIPTION	REV.	DATE	DESCRIPTION	NOTE:	CLIENT:	PROJECT:	SIMON MILLER ARCHITECTS		DATE:	MARCH 2024
									ALL DIMENSIONS ARE IN MILLIMETERS. INCONSISTENCIES ARE TO BE REPORTED TO THE ARCHITECT IMMEDIATELY.	EMILY ROBINSON & ISLAY ROBINSON	REAR FIRST FLOOR EXTENSION	 <b>T+44 (0)20 8201 9875</b> info@simonmillerarchitects.com simonmillerarchitects 11 Portsdown Mews Temple Fortune London NW11 7HD	DRAWN BY:	WB	
								COPYRIGHT IS HELD BY SIMON MILLER ARCHITECTS LTD.	SITE:	DRAWING TITLE:	SCALE:		1:100 @ A3		
									3 CREDITON HILL, LONDON NW6 1HT	PROPOSED REAR ELEVATION	DRAWING NO.:		580 2PL07	REVISION:	

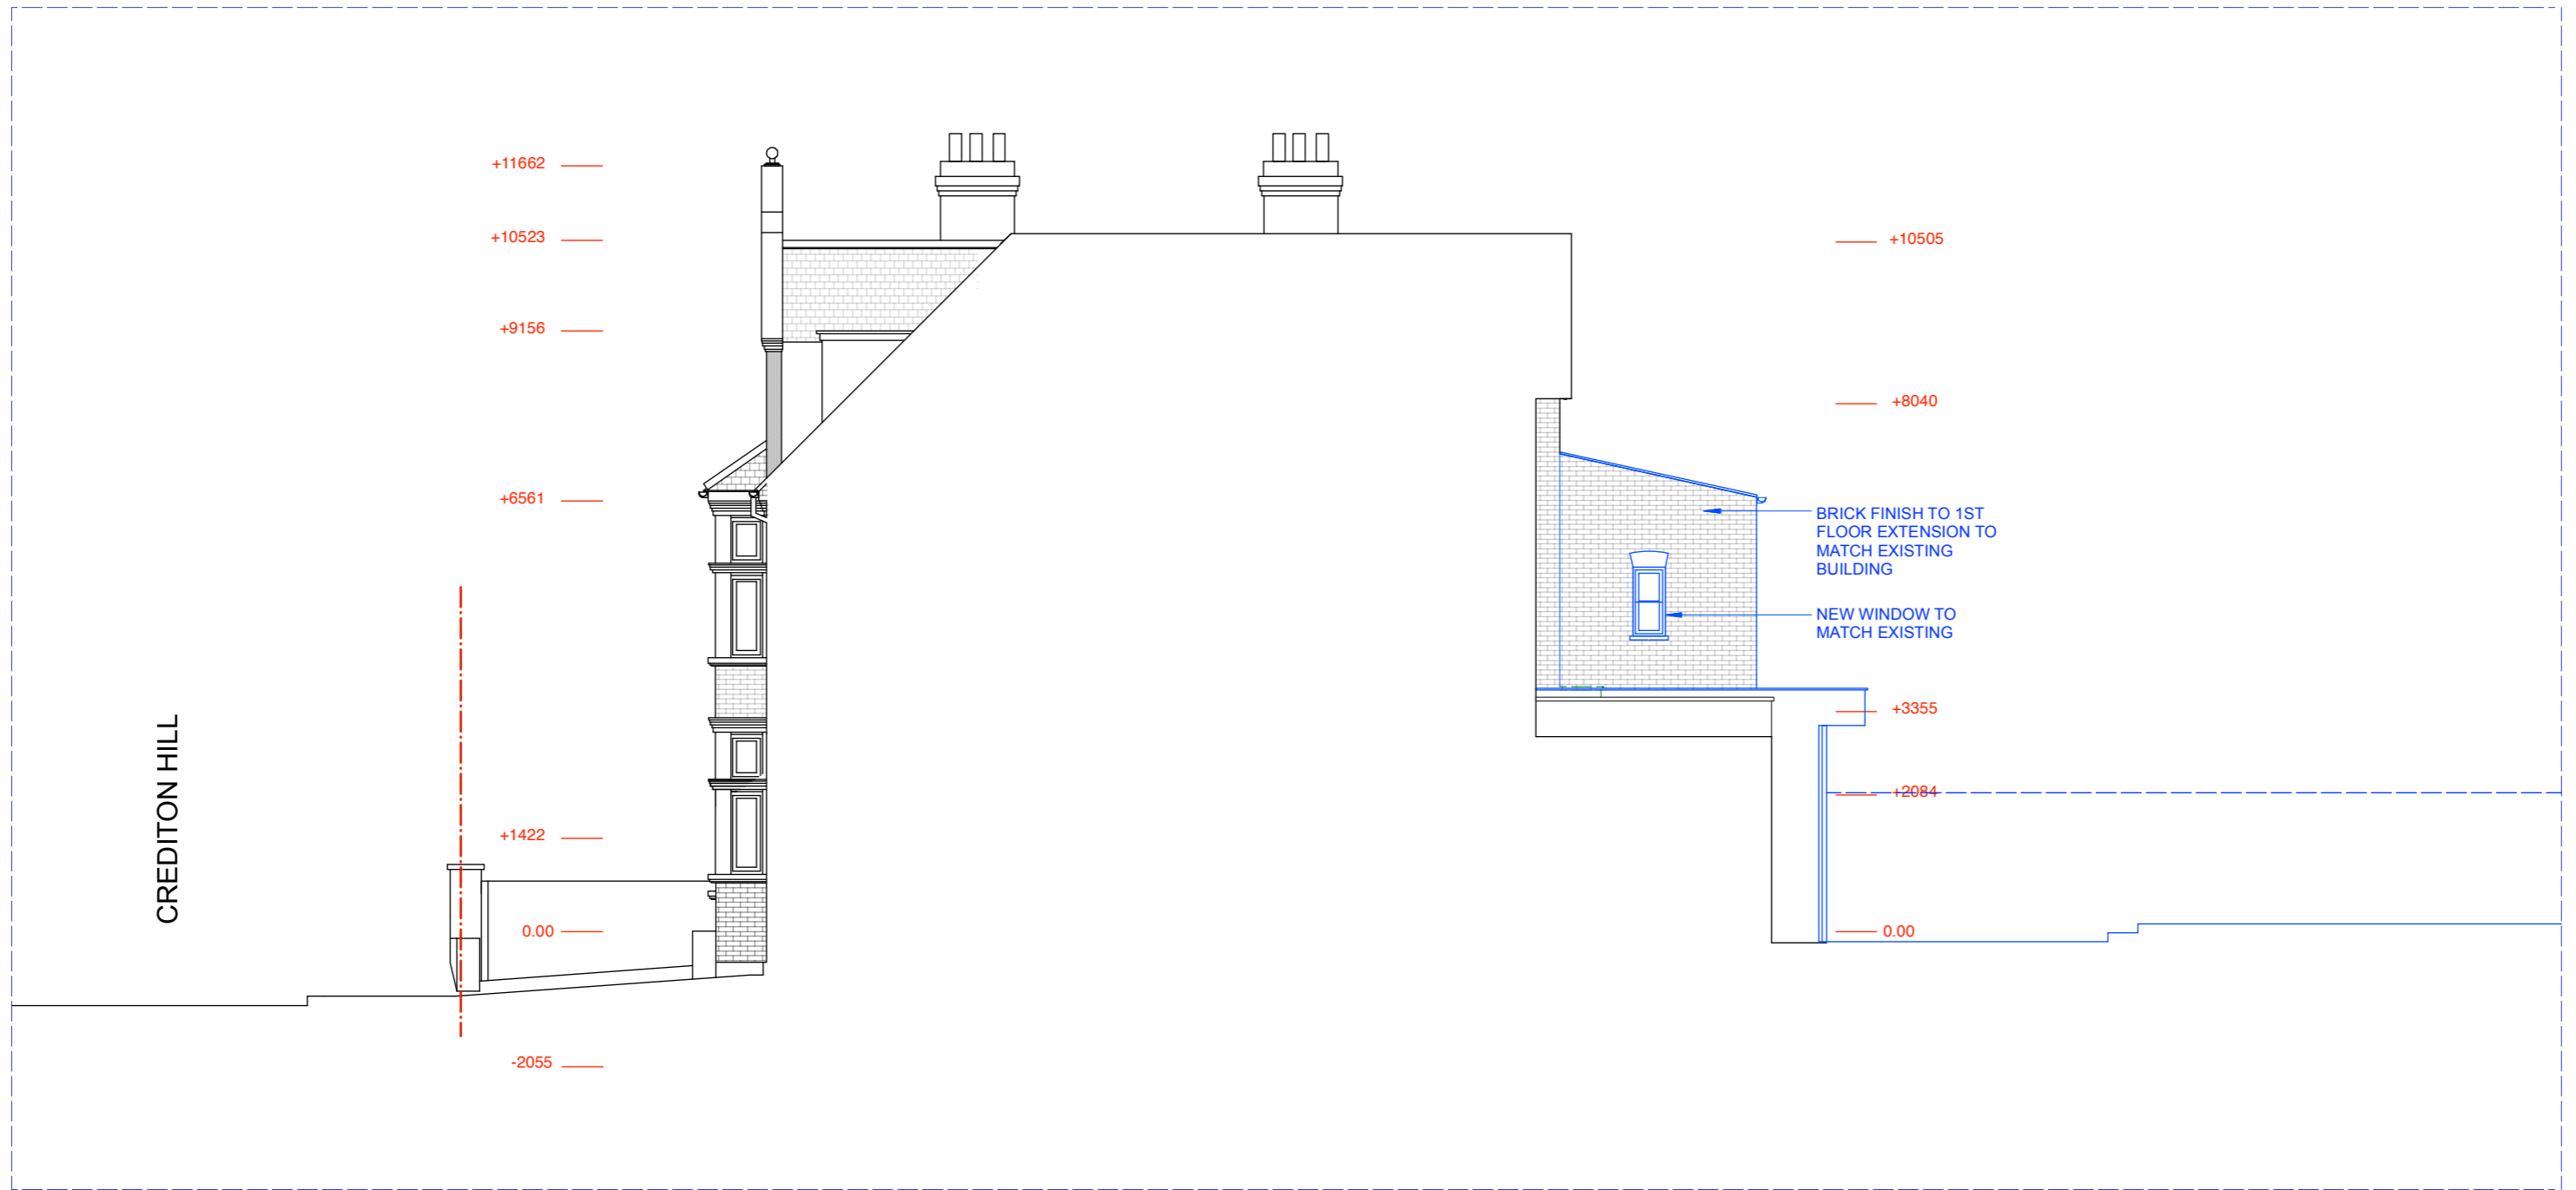


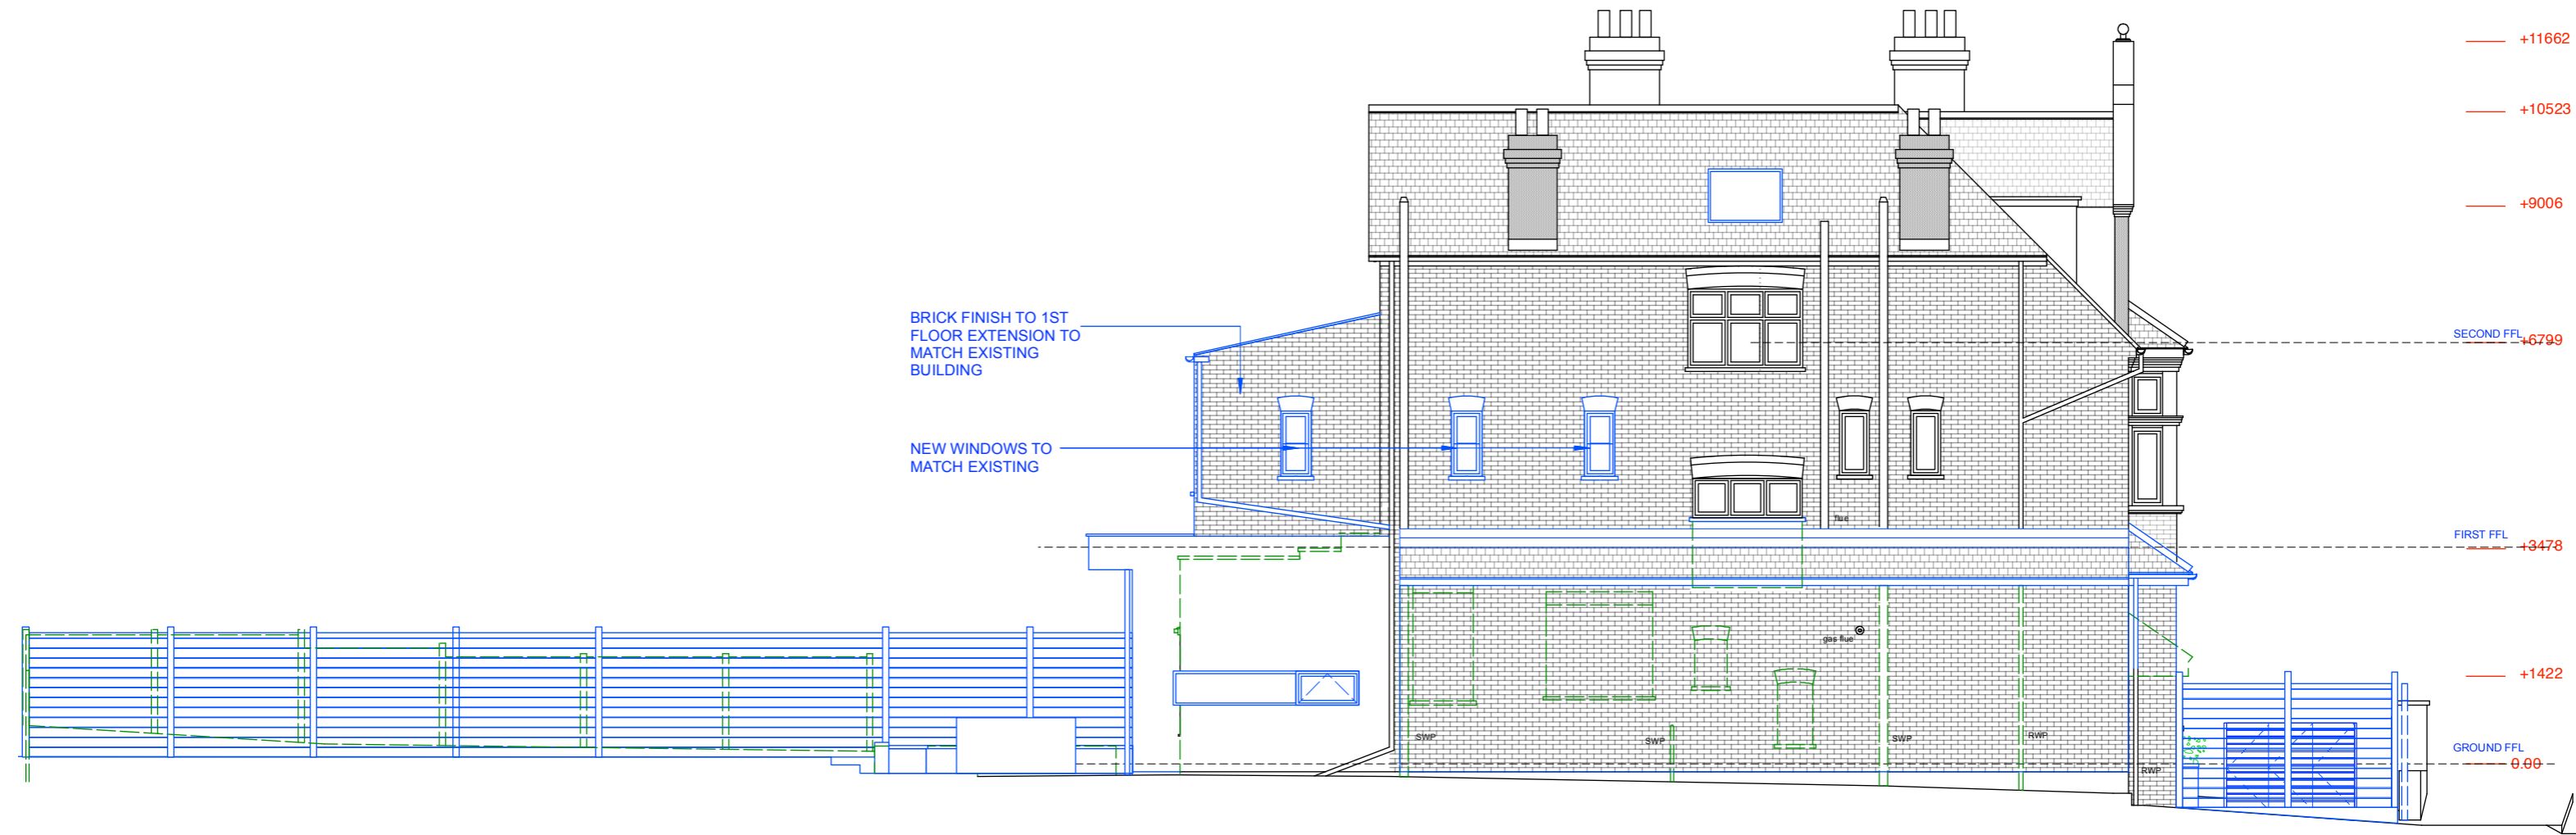
--- ASSUMED BOUNDARY LINE



**PROPOSED RHS ELEVATION**


**FOR PLANNING APPLICATION**

REV.	DATE	DESCRIPTION	REV.	DATE	DESCRIPTION	REV.	DATE	DESCRIPTION	NOTE:	CLIENT:	PROJECT:	SIMON MILLER ARCHITECTS		DATE:	MARCH 2024
									ALL DIMENSIONS ARE IN MILLIMETERS. INCONSISTENCIES ARE TO BE REPORTED TO THE ARCHITECT IMMEDIATELY.	EMILY ROBINSON & ISLAY ROBINSON	REAR FIRST FLOOR EXTENSION	 <b>SIMON MILLER ARCHITECTS</b> T+44 (0)20 8201 9875 info@simonmillerarchitects.com simonmillerarchitects 11 Portsdown Mews Temple Fortune London NW11 7HD	DRAWN BY:	WB	
									COPYRIGHT IS HELD BY SIMON MILLER ARCHITECTS LTD.	SITE:	DRAWING TITLE:		SCALE:	1:100 @ A3	
										3 CREDITON HILL, LONDON NW6 1HT	PROPOSED RHS ELEVATION		DRAWING NO.:	580 2PL08	
													REVISION:		



**KEY**

- EXISTING
- TO BE REMOVED
- PROPOSED
- ASSUMED EXISTING BOUNDARY

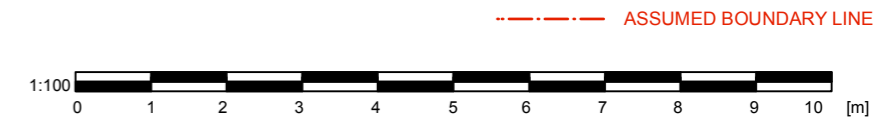


**PROPOSED LHS ELEVATION**

**FOR PLANNING APPLICATION**

REV.	DATE	DESCRIPTION	REV.	DATE	DESCRIPTION	REV.	DATE	DESCRIPTION	NOTE:	CLIENT:	PROJECT:	SIMON MILLER ARCHITECTS		DATE:
									ALL DIMENSIONS ARE IN MILLIMETERS. INCONSISTENCIES ARE TO BE REPORTED TO THE ARCHITECT IMMEDIATELY.	EMILY ROBINSON & ISLAY ROBINSON	REAR FIRST FLOOR EXTENSION	<b>SIMON MILLER ARCHITECTS</b> T+44 (0)20 8201 9875 info@simonmillerarchitects.com simonmillerarchitects.com 11 Portsdown Mews Temple Fortune London NW11 7HD	MARCH 2024	
								COPYRIGHT IS HELD BY SIMON MILLER ARCHITECTS LTD.			DRAWING TITLE:		DRAWN BY: WB SCALE: 1:100 @ A3	
									3 CREDITON HILL, LONDON NW6 1HT	PROPOSED LHS ELEVATION	DRAWING NO.: 580 2PL09 REVISION:			





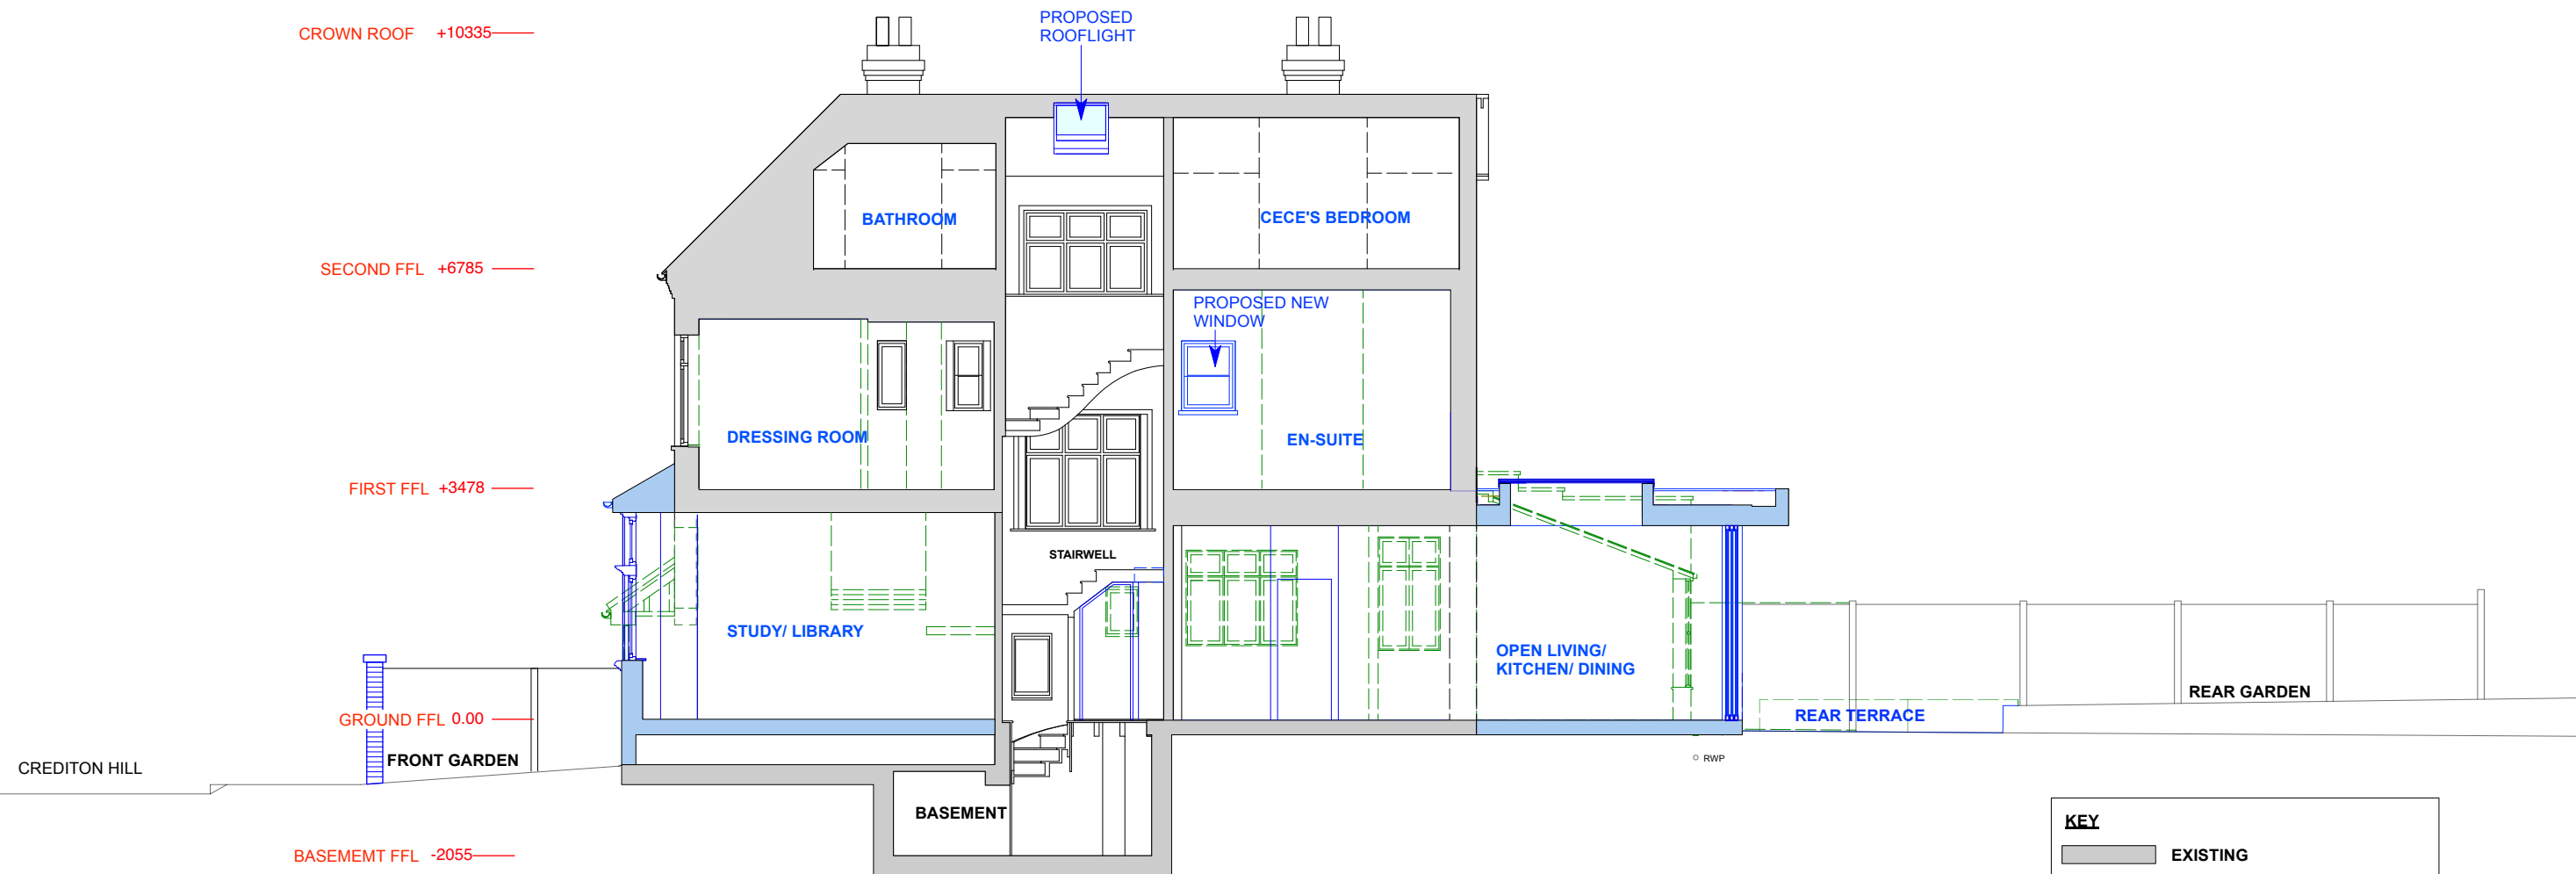

**KEY**

- EXISTING
- TO BE REMOVED
- PROPOSED
- ASSUMED EXISTING BOUNDARY

ASSUMED BOUNDARY LINE




**PROPOSED SECTION A-A**

**FOR PLANNING APPLICATION**


REV.	DATE	DESCRIPTION	REV.	DATE	DESCRIPTION


<p><b>NOTE:</b></p> <p>ALL DIMENSIONS ARE IN MILLIMETERS. INCONSISTENCIES ARE TO BE REPORTED TO THE ARCHITECT IMMEDIATELY.</p> <p>COPYRIGHT IS HELD BY SIMON MILLER ARCHITECTS LTD.</p>	<p><b>CLIENT:</b></p> <p>EMILY ROBINSON &amp; ISLAY ROBINSON</p> <p><b>SITE:</b></p> <p>3 CREDITON HILL, LONDON NW6 1HT</p>	<p><b>PROJECT:</b></p> <p>REAR EXTENSION AND INTERNAL ALTERATIONS</p> <p><b>DRAWING TITLE:</b></p> <p>PROPOSED SECTOPN A-A</p>	<div style="text-align: center;"> <p><b>SIMON MILLER ARCHITECTS</b></p> <p><b>T+44 (0)20 8201 9875</b></p> <p>info@simonmillerarchitects.com simonmillerarchitects</p> <p>11 Portsdown Mews Temple Fortune London NW11 7HD</p> </div>	<p><b>DATE:</b> MAY 2024</p> <p><b>DRAWN BY:</b> TJ</p> <p><b>SCALE:</b> 1:100 @ A3</p>	<p><b>DRAWING NO.:</b> 580 1PL10</p> <p><b>REVISION:</b></p>
---	---	--	---	---	--

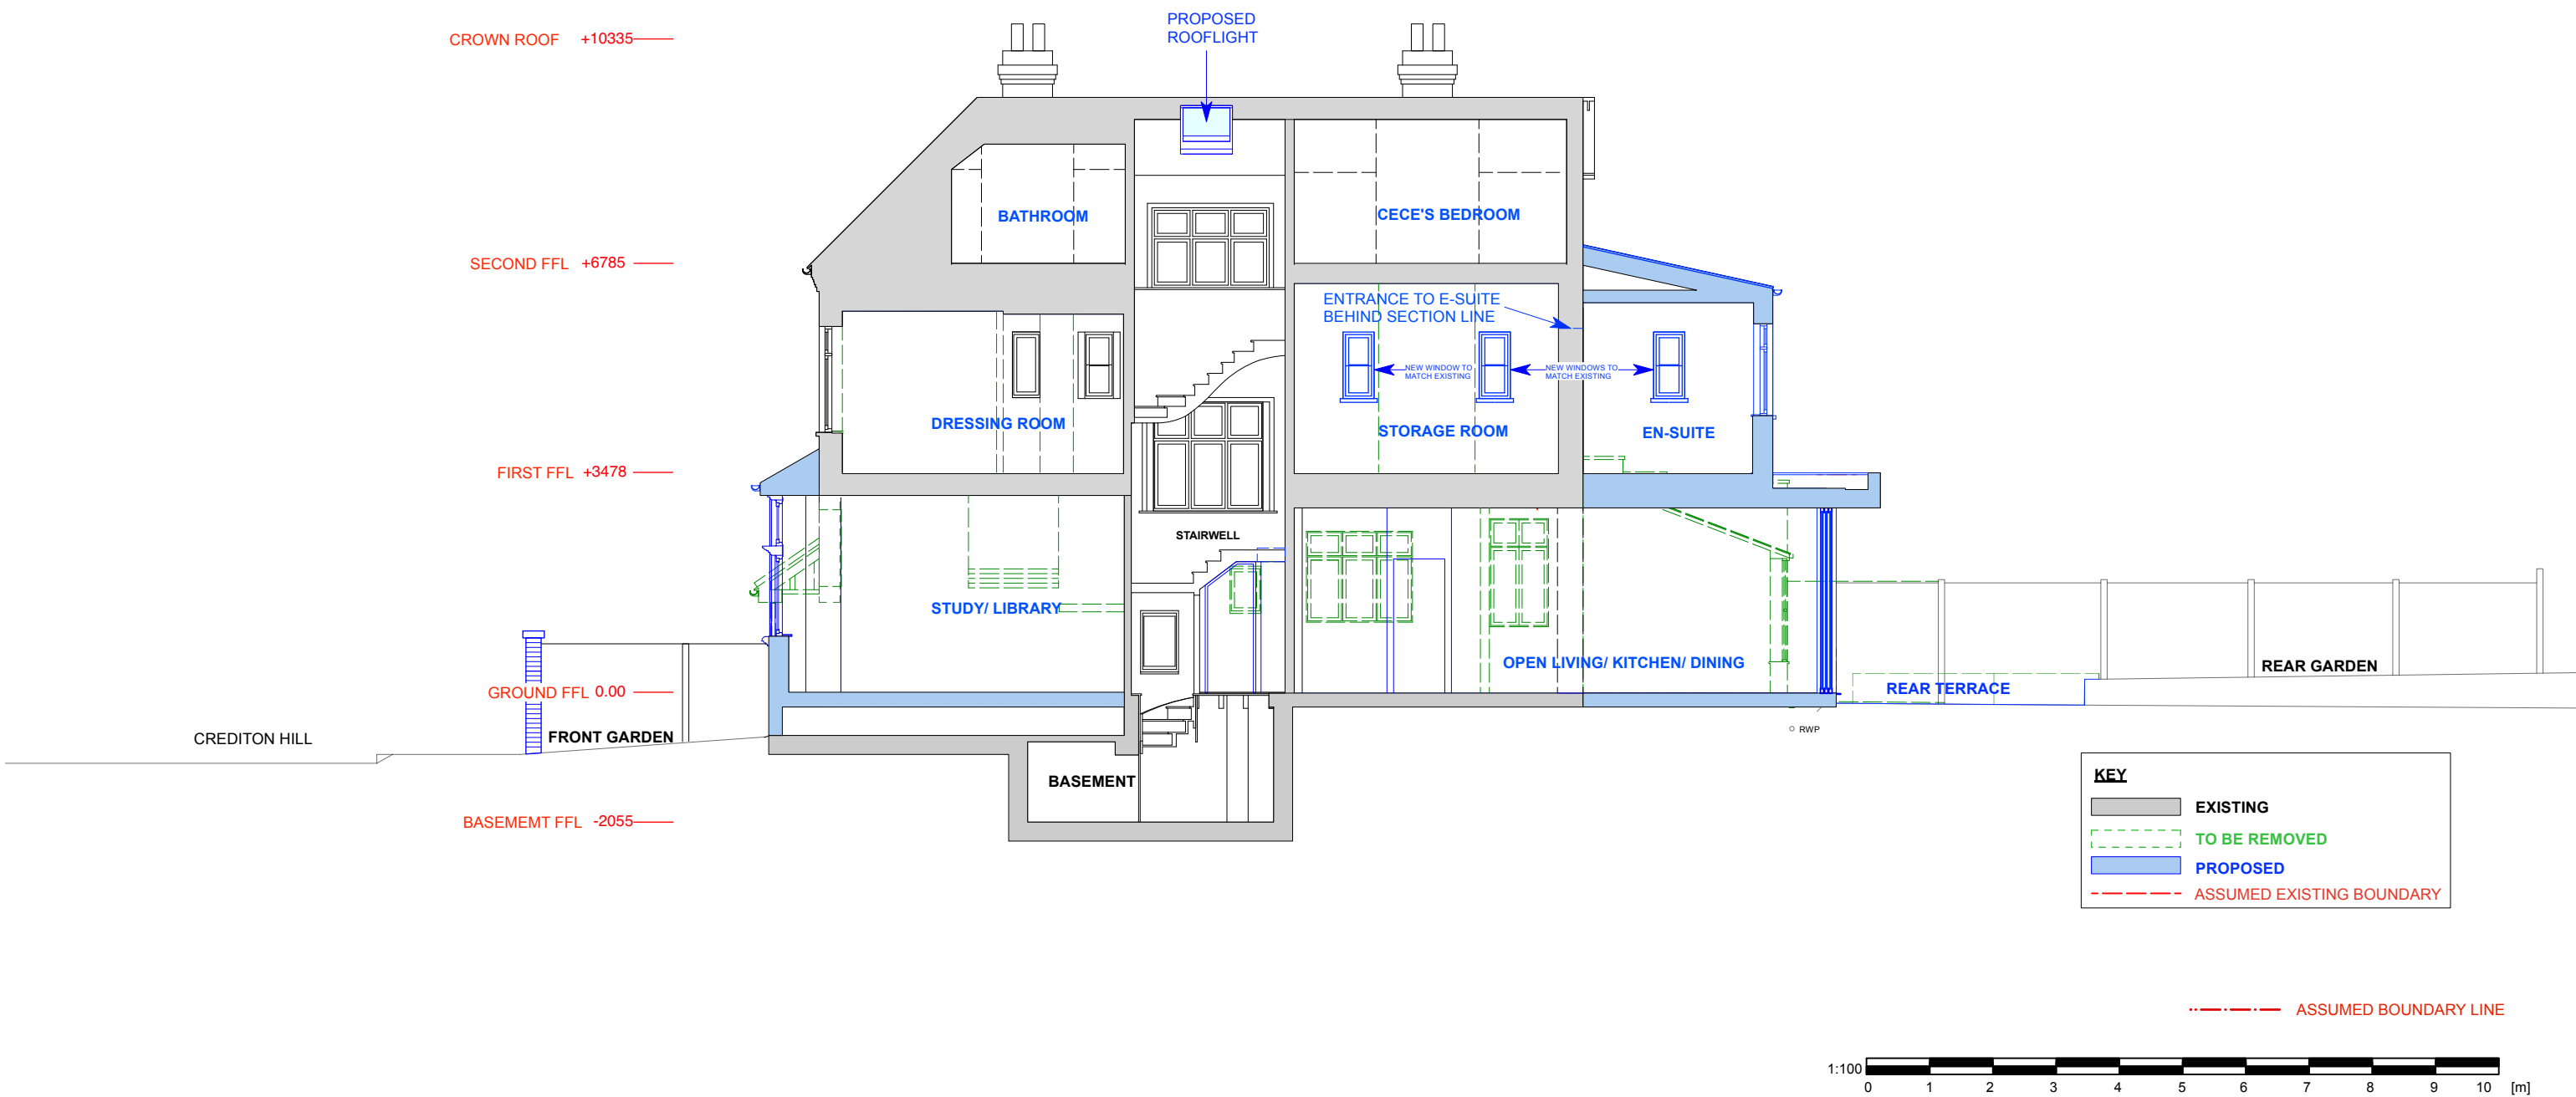

**PROPOSED SECTION A-A**


**FOR PLANNING APPLICATION**


REV.	DATE	DESCRIPTION	REV.	DATE	DESCRIPTION	REV.	DATE	DESCRIPTION	NOTE:	CLIENT:	PROJECT:	SIMON MILLER ARCHITECTS		DATE:	MAY 2024
									ALL DIMENSIONS ARE IN MILLIMETERS. INCONSISTENCIES ARE TO BE REPORTED TO THE ARCHITECT IMMEDIATELY.	EMILY ROBINSON & ISLAY ROBINSON	REAR FIRST FLOOR EXTENSION	 <b>SIMON MILLER ARCHITECTS</b> T+44 (0)20 8201 9875 info@simonmillerarchitects.com simonmillerarchitects.com 11 Portsdown Mews Temple Fortune London NW11 7HD	DRAWN BY:	TJ	
									COPYRIGHT IS HELD BY SIMON MILLER ARCHITECTS LTD.				SCALE:	1:100 @ A3	
										3 CREDITON HILL, LONDON NW6 1HT	PROPOSED SECTION A-A		DRAWING NO.:	580 2PL10	REVISION:

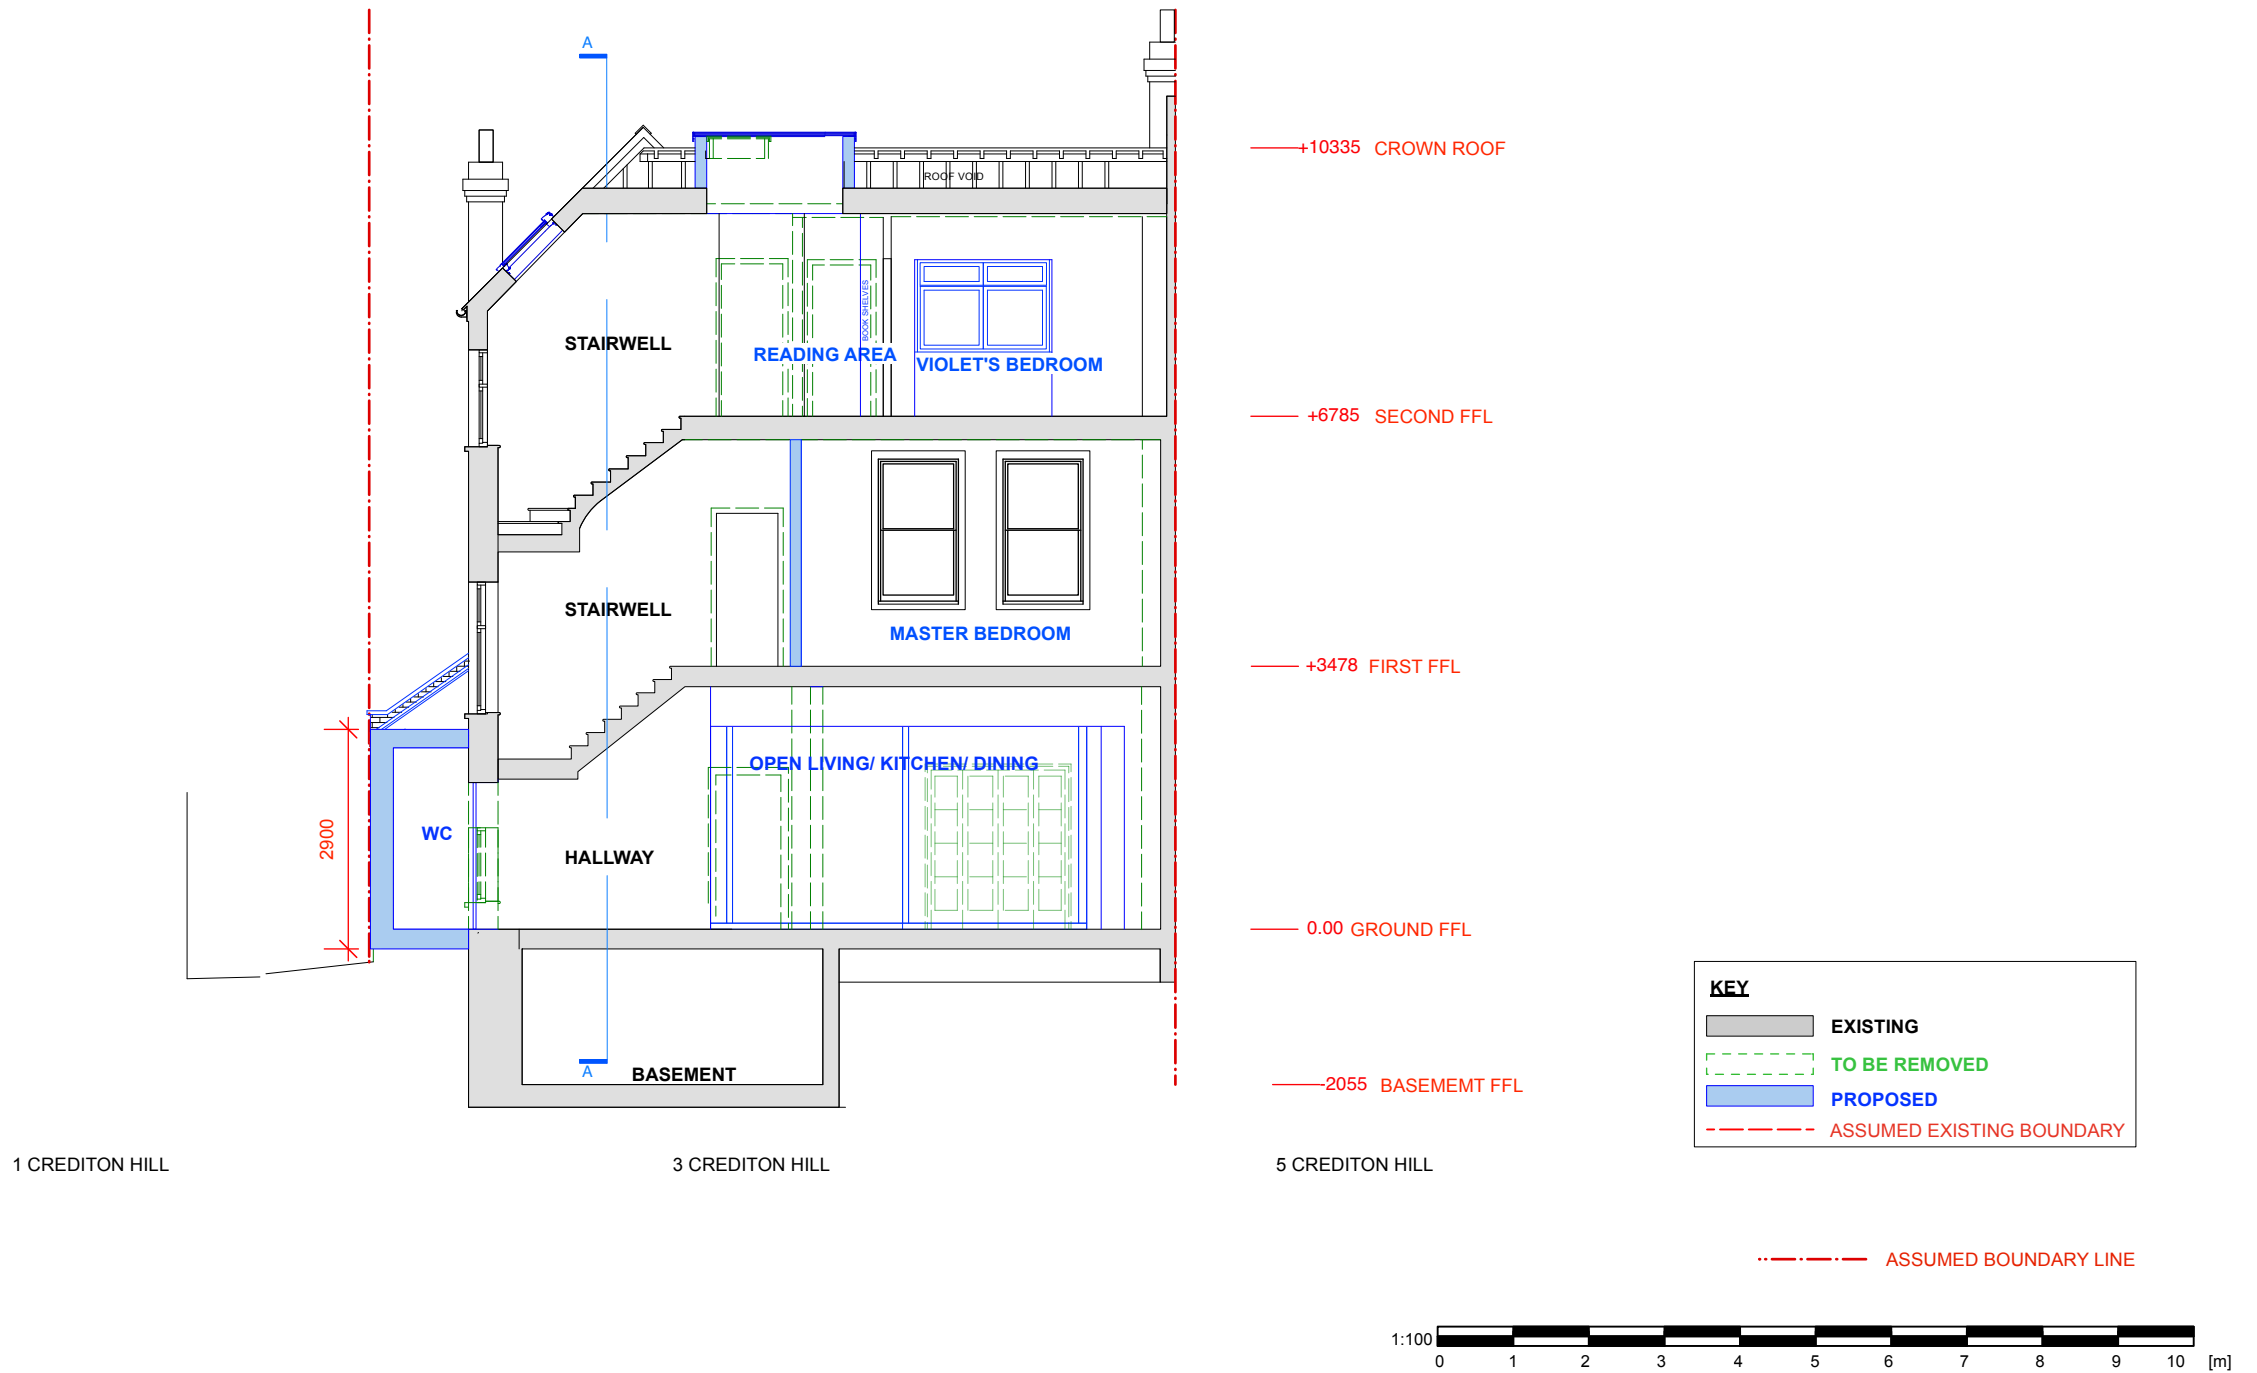

**PROPOSED SECTION B-B**

**FOR PLANNING APPLICATION**

REV.	DATE	DESCRIPTION	REV.	DATE	DESCRIPTION	REV.	DATE	DESCRIPTION	NOTE:	CLIENT:	PROJECT:	SIMON MILLER ARCHITECTS		DATE:
									ALL DIMENSIONS ARE IN MILLIMETERS. INCONSISTENCIES ARE TO BE REPORTED TO THE ARCHITECT IMMEDIATELY.	EMILY ROBINSON & ISLAY ROBINSON	REAR EXTENSION AND INTERNAL ALTERATIONS	 <b>SIMON MILLER ARCHITECTS</b> T+44 (0)20 8201 9875 info@simonmillerarchitects.com simonmillerarchitects		MAY 2024
									COPYRIGHT IS HELD BY SIMON MILLER ARCHITECTS LTD.	SITE:	DRAWING TITLE:	11 Portsdown Mews Temple Fortune London NW11 7HD		DRAWN BY: TJ
										3 CREDITON HILL, LONDON NW6 1HT	PROPOSED SECTION B-B	SCALE: 1:100 @ A3		DRAWING NO.: 580 1PL11
												REVISION:		

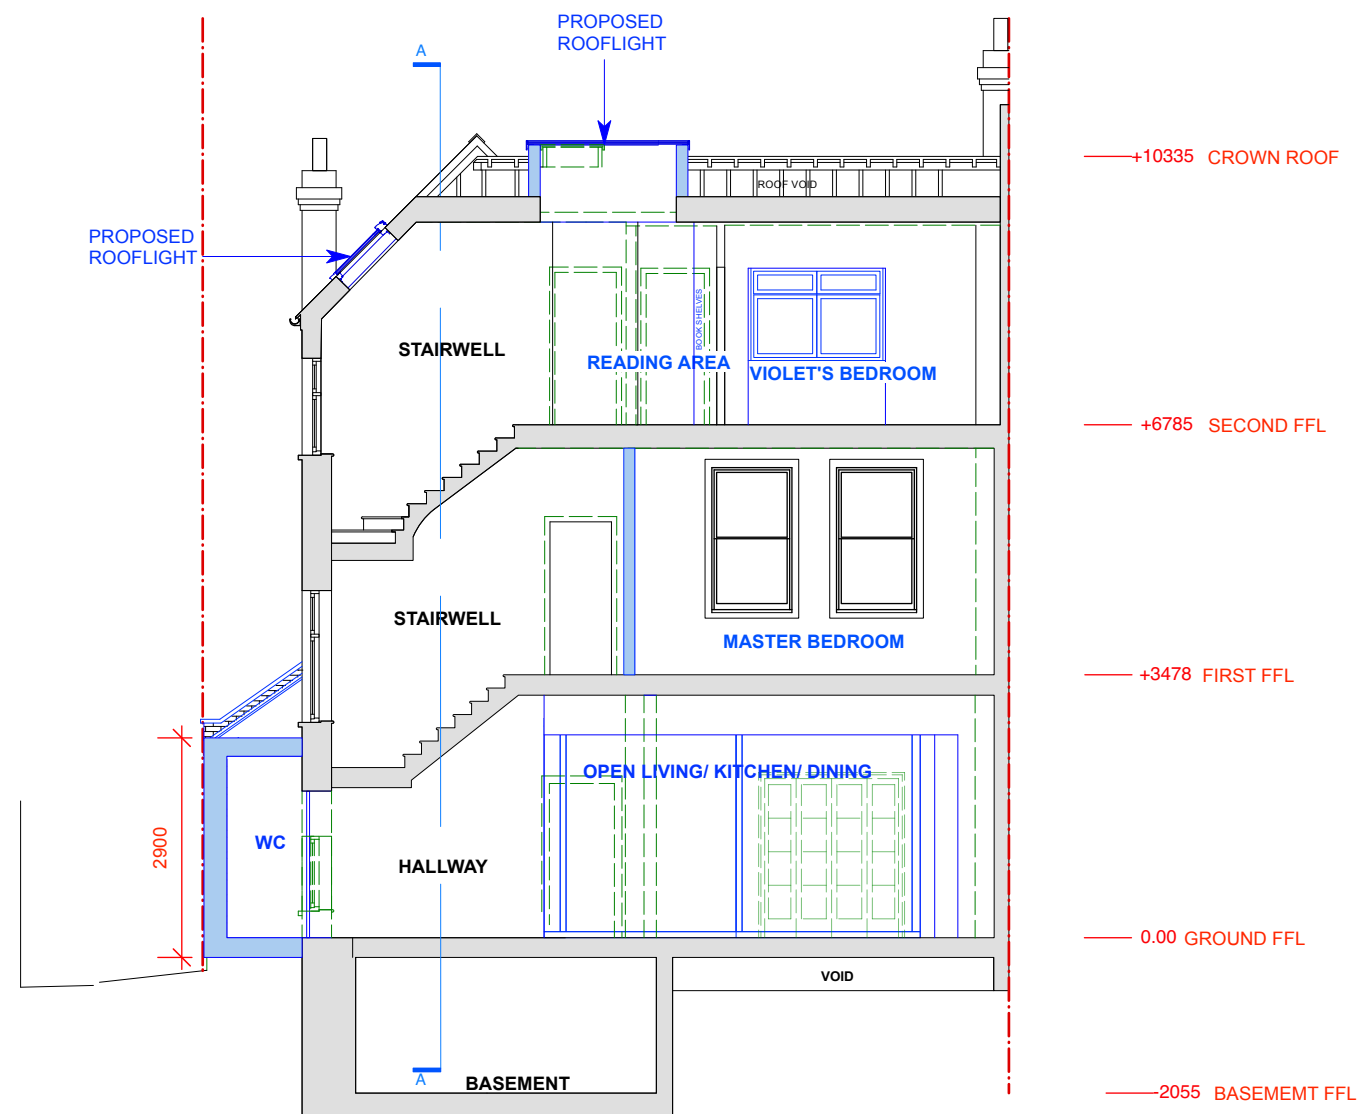

1 CREDITON HILL

3 CREDITON HILL

5 CREDITON HILL

KEY	
	EXISTING
	TO BE REMOVED
	PROPOSED
	ASSUMED EXISTING BOUNDARY

ASSUMED BOUNDARY LINE



**PROPOSED SECTION B-B**

**FOR PLANNING APPLICATION**

REV.	DATE	DESCRIPTION	REV.	DATE	DESCRIPTION	REV.	DATE	DESCRIPTION	NOTE:	CLIENT:	PROJECT:	SIMON MILLER ARCHITECTS		DATE:	MAY 2024
									ALL DIMENSIONS ARE IN MILLIMETERS. INCONSISTENCIES ARE TO BE REPORTED TO THE ARCHITECT IMMEDIATELY.	EMILY ROBINSON & ISLAY ROBINSON	REAR FIRST FLOOR EXTENSION	 <b>T+44 (0)20 8201 9875</b> info@simonmillerarchitects.com simonmillerarchitects 11 Portsdown Mews Temple Fortune London NW11 7HD	DRAWN BY:	TJ	
								COPYRIGHT IS HELD BY SIMON MILLER ARCHITECTS LTD.	SITE:	3 CREDITON HILL, LONDON NW6 1HT	DRAWING TITLE:		PROPOSED SECTION B-B	SCALE:	1:100 @ A3
													DRAWING NO.:	580 2PL11	REVISION: