



KEY	
	EXISTING
	TO BE REMOVED
	PROPOSED
	ASSUMED EXISTING BOUNDARY




**PROPOSED SITE PLAN**

**FOR PLANNING APPLICATION**

REV.	DATE	DESCRIPTION	REV.	DATE	DESCRIPTION	REV.	DATE	DESCRIPTION	NOTE:	CLIENT:	PROJECT:	SIMON MILLER ARCHITECTS		DATE:	MARCH 2024
									ALL DIMENSIONS ARE IN MILLIMETERS. INCONSISTENCIES ARE TO BE REPORTED TO THE ARCHITECT IMMEDIATELY.	EMILY ROBINSON & ISLAY ROBINSON	REAR EXTENSION AND INTERNAL ALTERATIONS	 <b>T+44 (0)20 8201 9875</b> info@simonmillerarchitects.com simonmillerarchitects	DRAWN BY:	WB	
									COPYRIGHT IS HELD BY SIMON MILLER ARCHITECTS LTD.	SITE:	DRAWING TITLE:		SCALE:	1:200 @ A3	
										3 CREDITON HILL, LONDON NW6 1HT	PROPOSED SITE PLAN	11 Portsdown Mews Temple Fortune London NW11 7HD	DRAWING NO.:	580 1PL00	
													REVISION:		

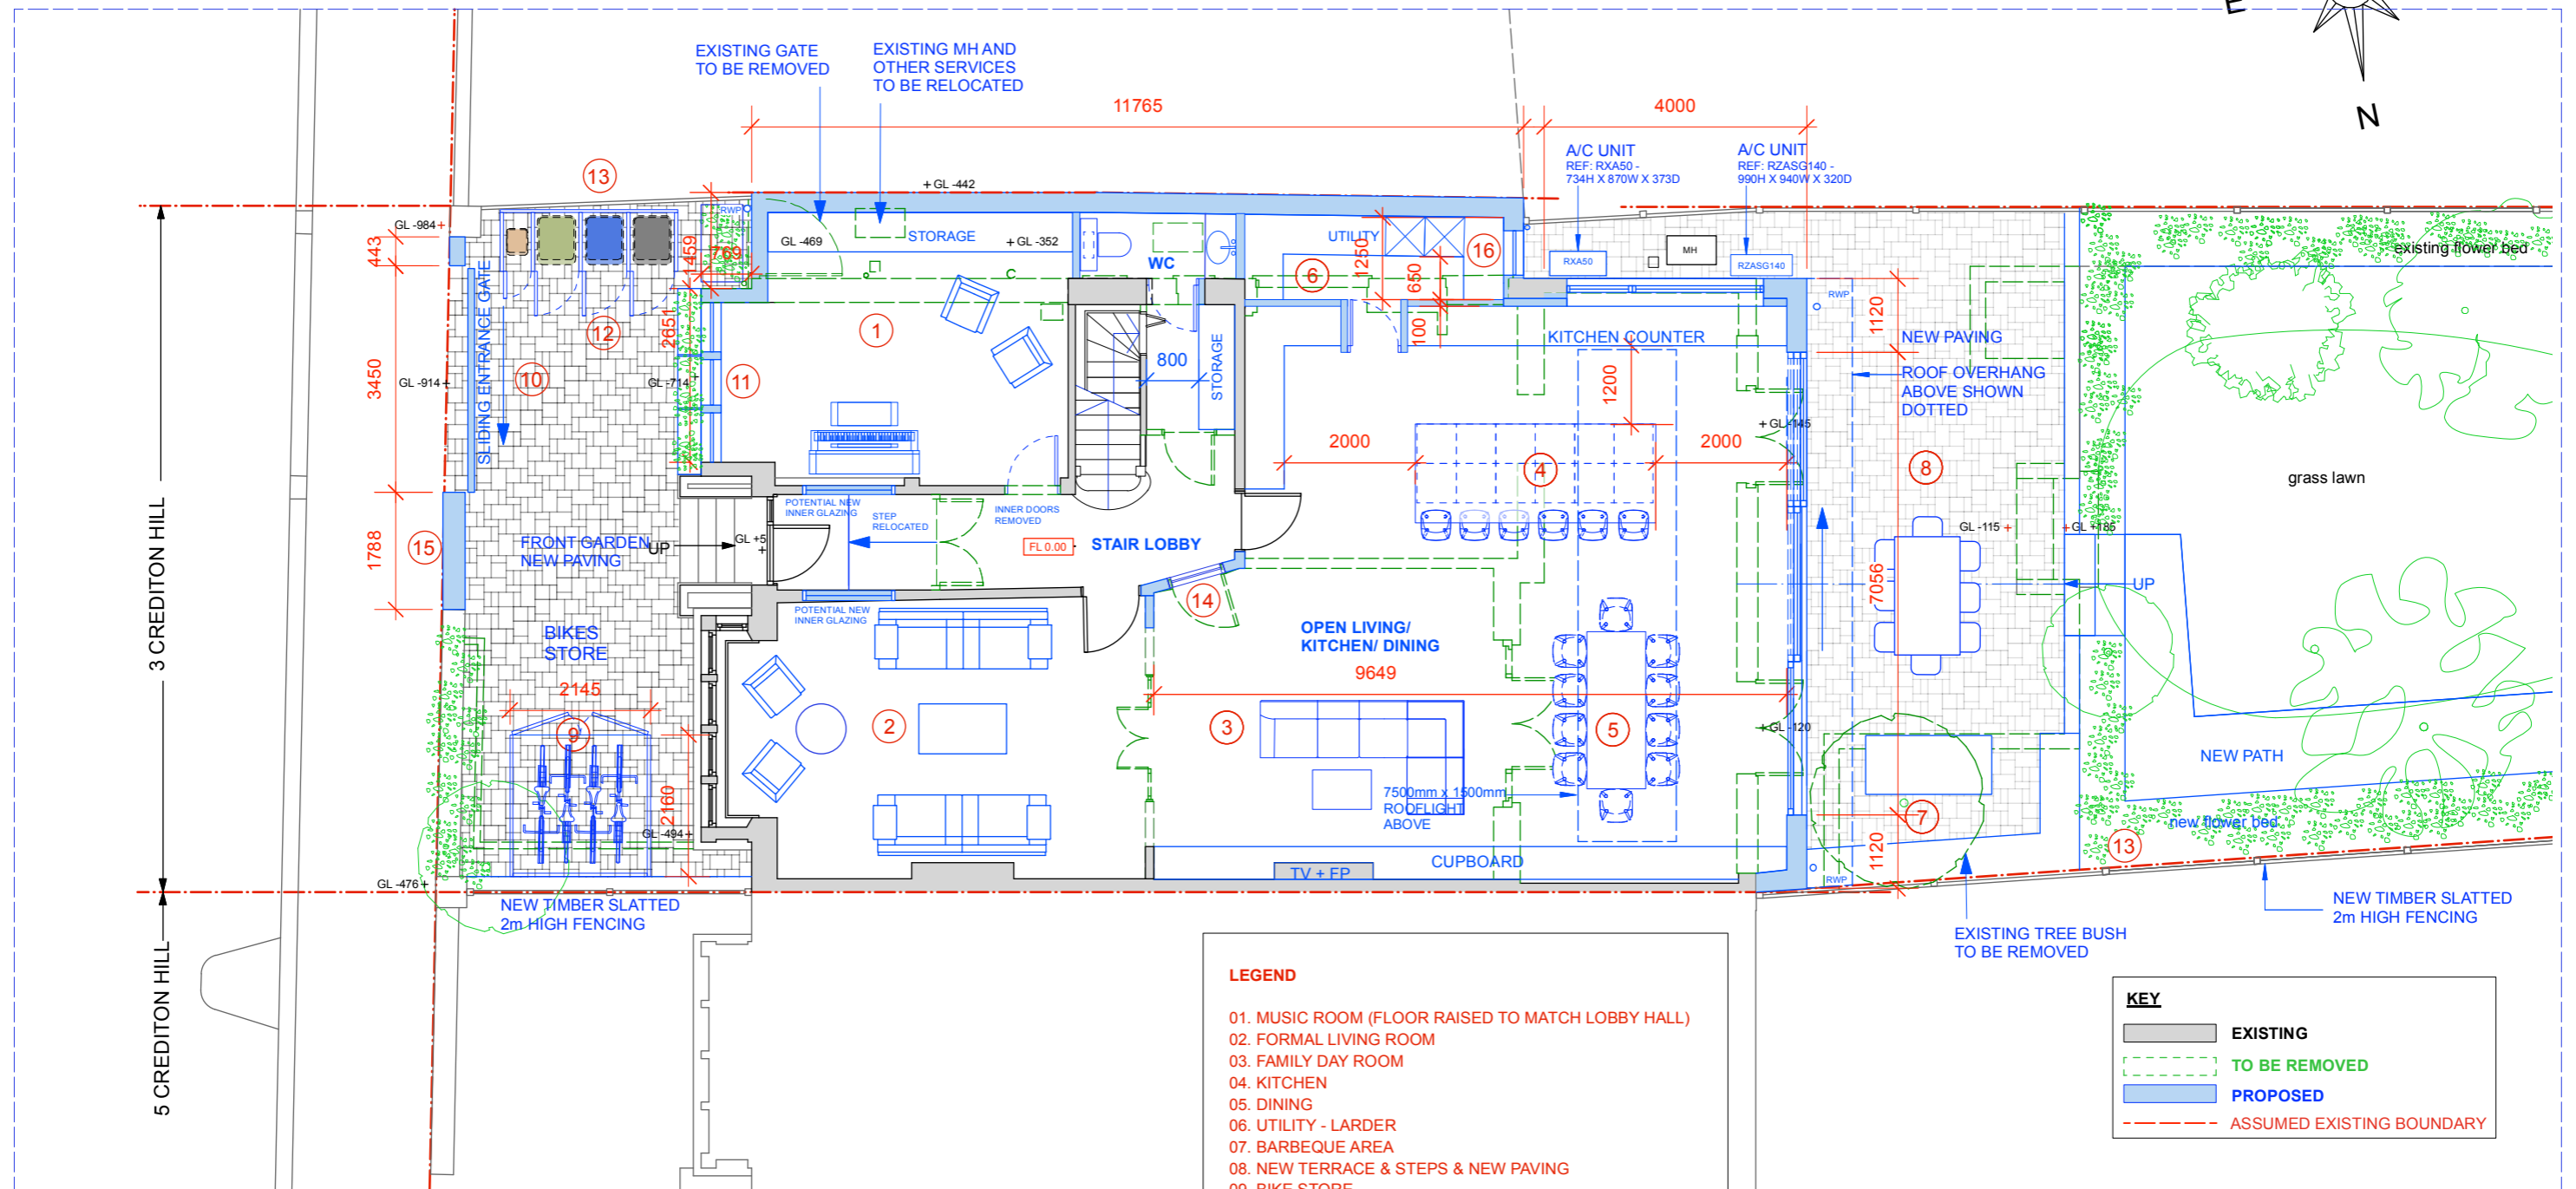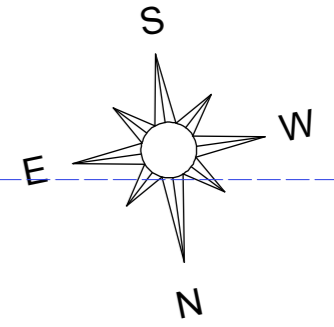

- LEGEND**
- 01. MUSIC ROOM (FLOOR RAISED TO MATCH LOBBY HALL)
  - 02. FORMAL LIVING ROOM
  - 03. FAMILY DAY ROOM
  - 04. KITCHEN
  - 05. DINING
  - 06. UTILITY - LARDER
  - 07. BARBEQUE AREA
  - 08. NEW TERRACE & STEPS & NEW PAVING
  - 09. BIKE STORE
  - 10. NEW FRONT DRIVE & GATE
  - 11. REBUILT FRONTAGE WITH NEW WINDOW
  - 12. BIN STORES
  - 13. NEW FENCING - 2m HIGH WITH TIMBER SLATS
  - 14. GLAZED PANEL
  - 15. NEW BOUNDARY WALL TO MATCH EXISTING
  - 16. WINDOW

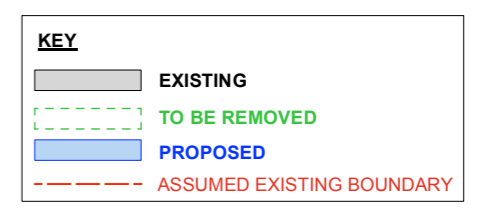


**PROPOSED GROUND FLOOR PLAN**

**FOR PLANNING APPLICATION**


REV.	DATE	DESCRIPTION	REV.	DATE	DESCRIPTION	REV.	DATE	DESCRIPTION	NOTE:	CLIENT:	PROJECT:	SIMON MILLER ARCHITECTS		DATE:	
									ALL DIMENSIONS ARE IN MILLIMETERS. INCONSISTENCIES ARE TO BE REPORTED TO THE ARCHITECT IMMEDIATELY.	EMILY ROBINSON & ISLAY ROBINSON	REAR EXTENSION AND INTERNAL ALTERATIONS	 <b>T+44 (0)20 8201 9875</b> info@simonmillerarchitects.com simonmillerarchitects 11 Portsdown Mews Temple Fortune London NW11 7HD		DATE:	MARCH 2024
														DRAWN BY:	WB
														SCALE:	1:100 @ A3
									COPYRIGHT IS HELD BY SIMON MILLER ARCHITECTS LTD.	SITE:	DRAWING TITLE:	DRAWING NO.:	580 1PL02	REVISION:	
										3 CREDITON HILL, LONDON NW6 1HT	PROPOSED GROUND FLOOR PLAN				



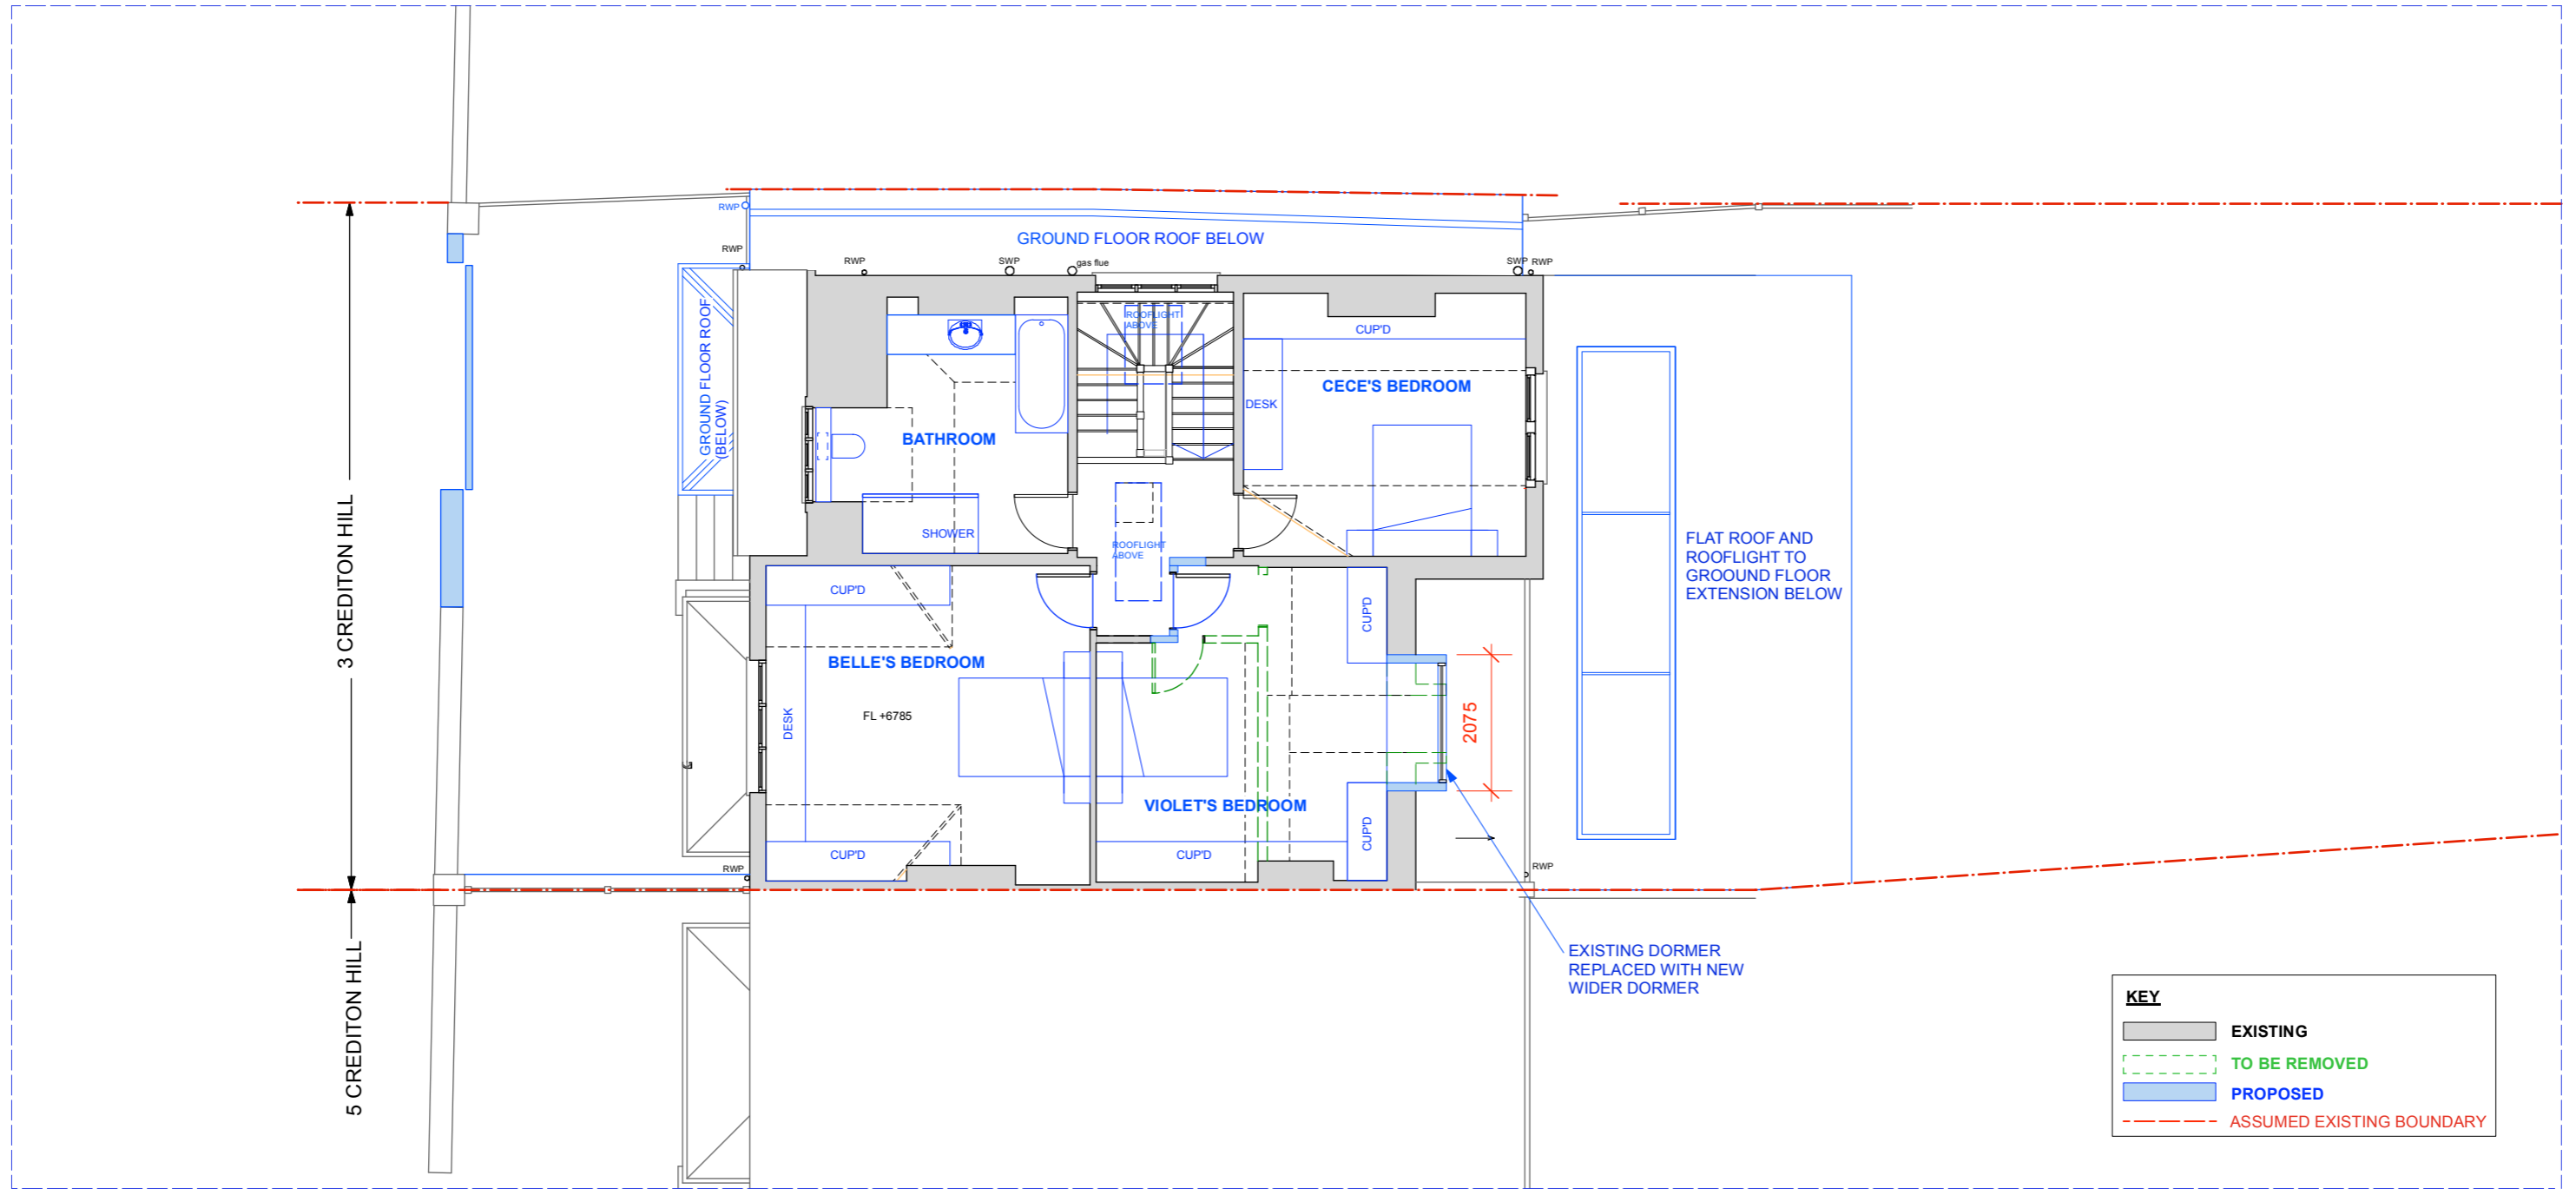

**PROPOSED SECOND FLOOR PLAN**

**FOR PLANNING APPLICATION**

REV.	DATE	DESCRIPTION	REV.	DATE	DESCRIPTION	REV.	DATE	DESCRIPTION	NOTE:	CLIENT:	PROJECT:	SIMON MILLER ARCHITECTS		DATE:	MARCH 2024
									ALL DIMENSIONS ARE IN MILLIMETERS. INCONSISTENCIES ARE TO BE REPORTED TO THE ARCHITECT IMMEDIATELY.	EMILY ROBINSON & ISLAY ROBINSON	REAR EXTENSION AND INTERNAL ALTERATIONS	 <b>SIMON MILLER ARCHITECTS</b> T+44 (0)20 8201 9875 info@simonmillerarchitects.com simonmillerarchitects.com		DRAWN BY:	RM
									COPYRIGHT IS HELD BY SIMON MILLER ARCHITECTS LTD.	SITE:	DRAWING TITLE:	11 Portsdown Mews Temple Fortune London NW11 7HD		SCALE:	1:100 @ A3
										3 CREDITON HILL, LONDON NW6 1HT	PROPOSED SECOND FLOOR PLAN	DRAWING NO.:	580 1PL04	REVISION:	



**KEY**

- EXISTING
- TO BE REMOVED
- PROPOSED
- ASSUMED EXISTING BOUNDARY

SECURITY FITTINGS:

- INT DOOR INTERCOM/ CCTV
- S SIREN



**PROPOSED FRONT ELEVATION**

**FOR PLANNING APPLICATION**

REV.	DATE	DESCRIPTION	REV.	DATE	DESCRIPTION


<p><b>NOTE:</b></p> <p>ALL DIMENSIONS ARE IN MILLIMETERS. INCONSISTENCIES ARE TO BE REPORTED TO THE ARCHITECT IMMEDIATELY.</p> <p>COPYRIGHT IS HELD BY SIMON MILLER ARCHITECTS LTD.</p>	<p><b>CLIENT:</b></p> <p>EMILY ROBINSON &amp; ISLAY ROBINSON</p> <p><b>SITE:</b></p> <p>3 CREDITON HILL, LONDON NW6 1HT</p>	<p><b>PROJECT:</b></p> <p>REAR EXTENSION AND INTERNAL ALTERATIONS</p> <p><b>DRAWING TITLE:</b></p> <p>PROPOSED FRONT ELEVATION</p>	<p><b>DATE:</b> MARCH 2024</p> <p><b>DRAWN BY:</b> WB</p> <p><b>SCALE:</b> 1:100 @ A3</p> <p><b>DRAWING NO.:</b> 580 1PL06</p> <p><b>REVISION:</b></p>
---	---	--	--

**SIMON MILLER ARCHITECTS**

T+44 (0)20 8201 9875

info@simonmillerarchitects.com  
simonmillerarchitects

11 Portsdown Mews  
Temple Fortune  
London NW11 7HD

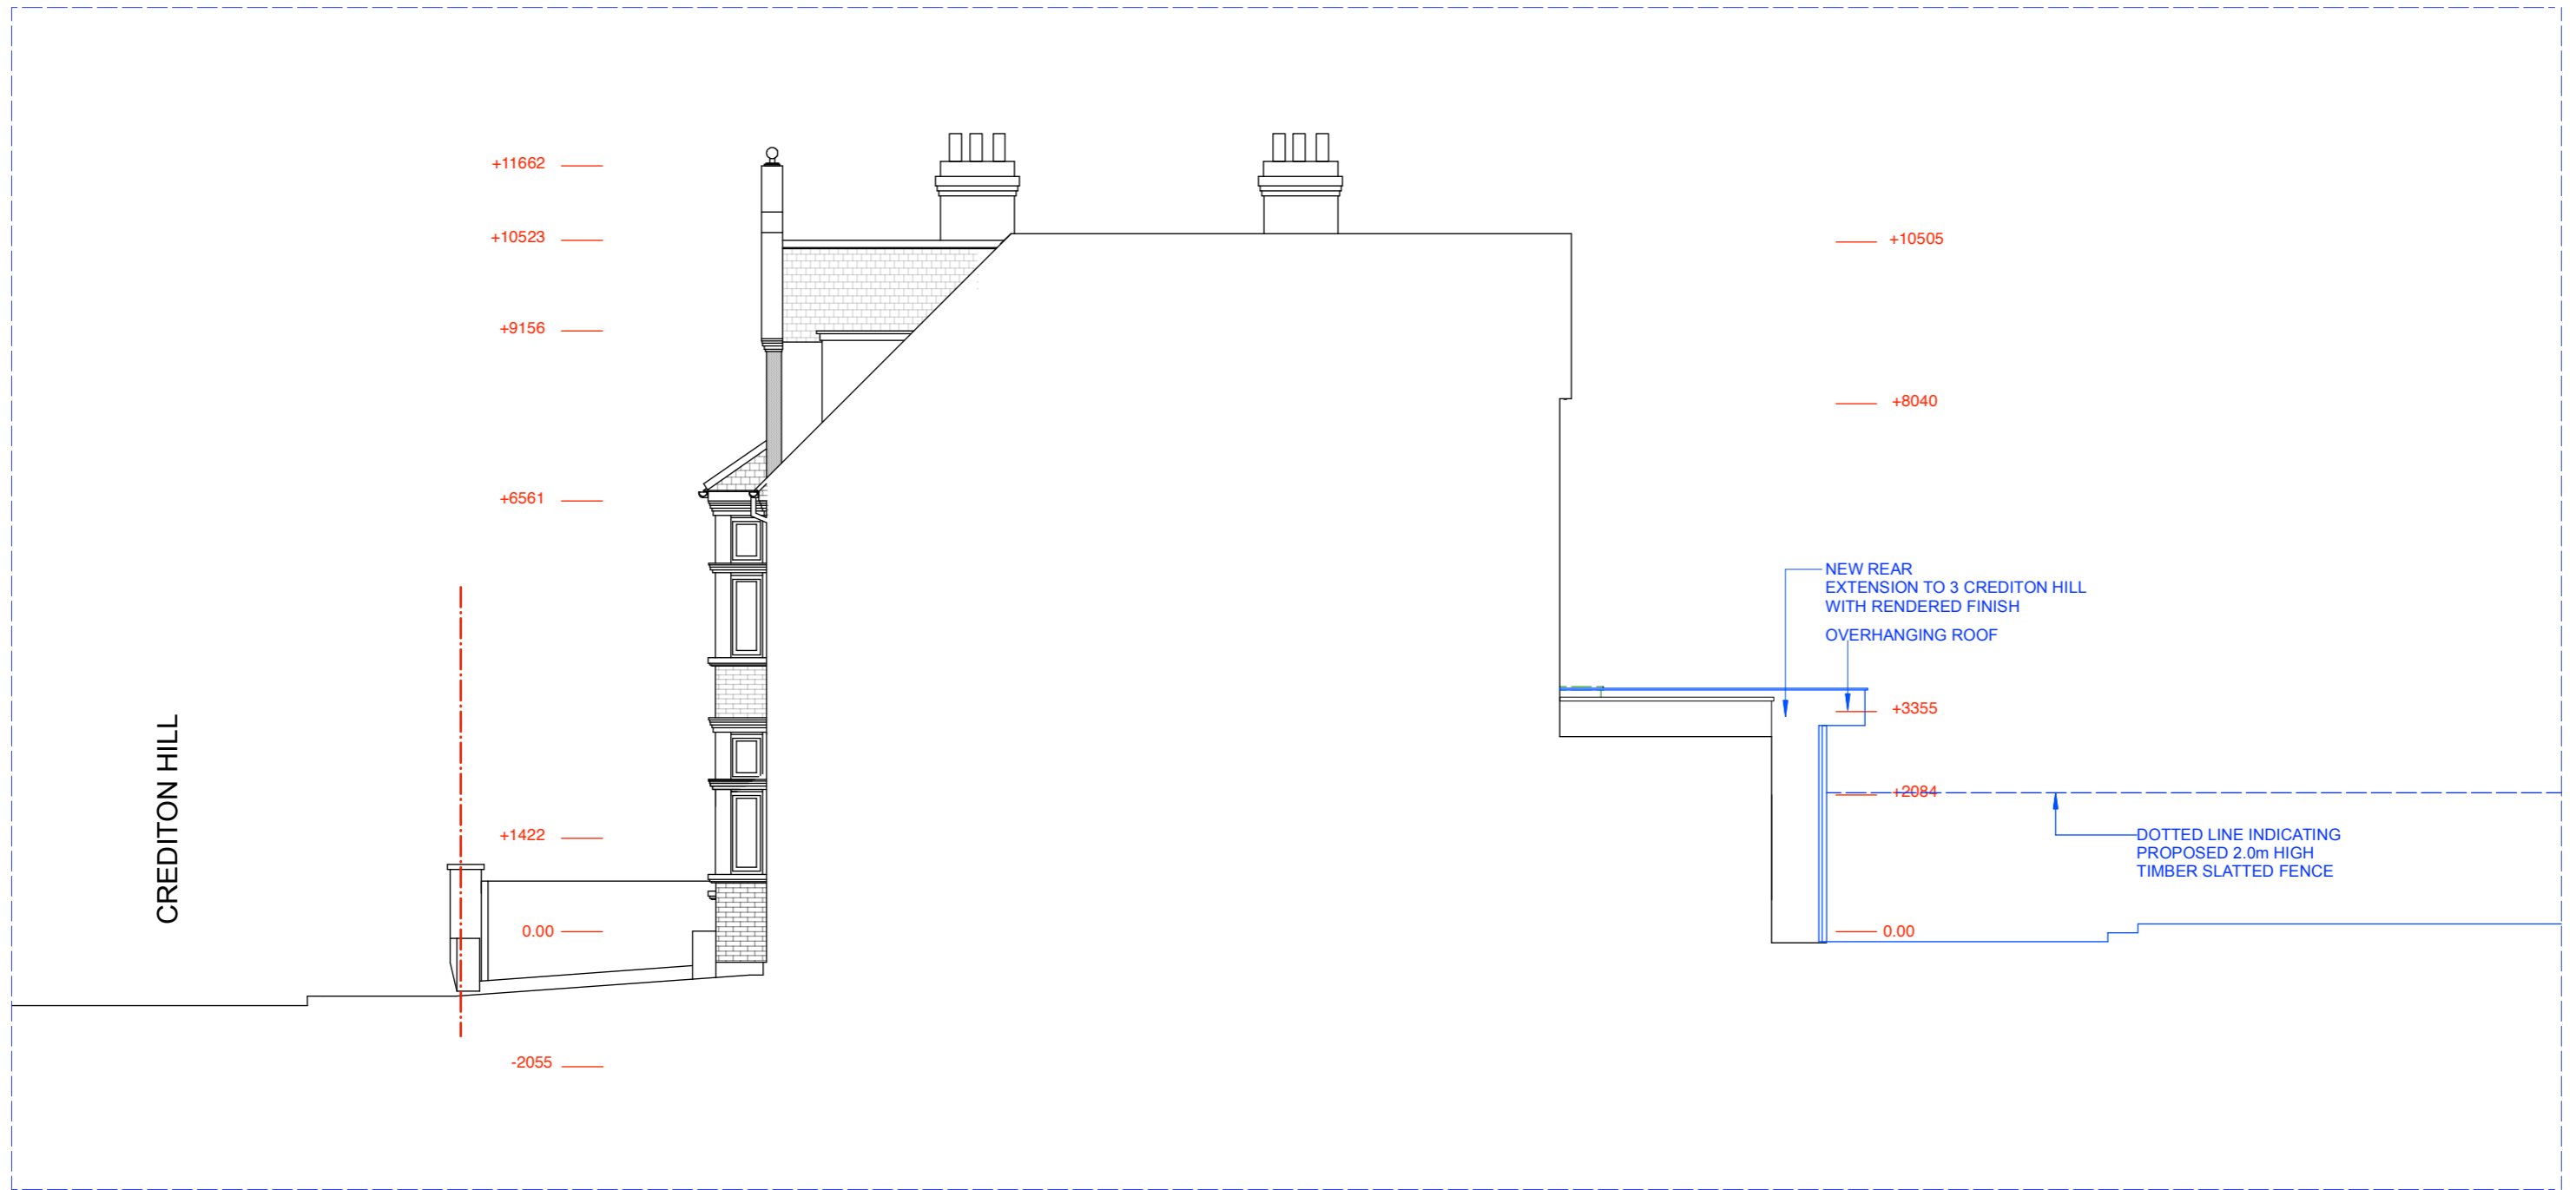


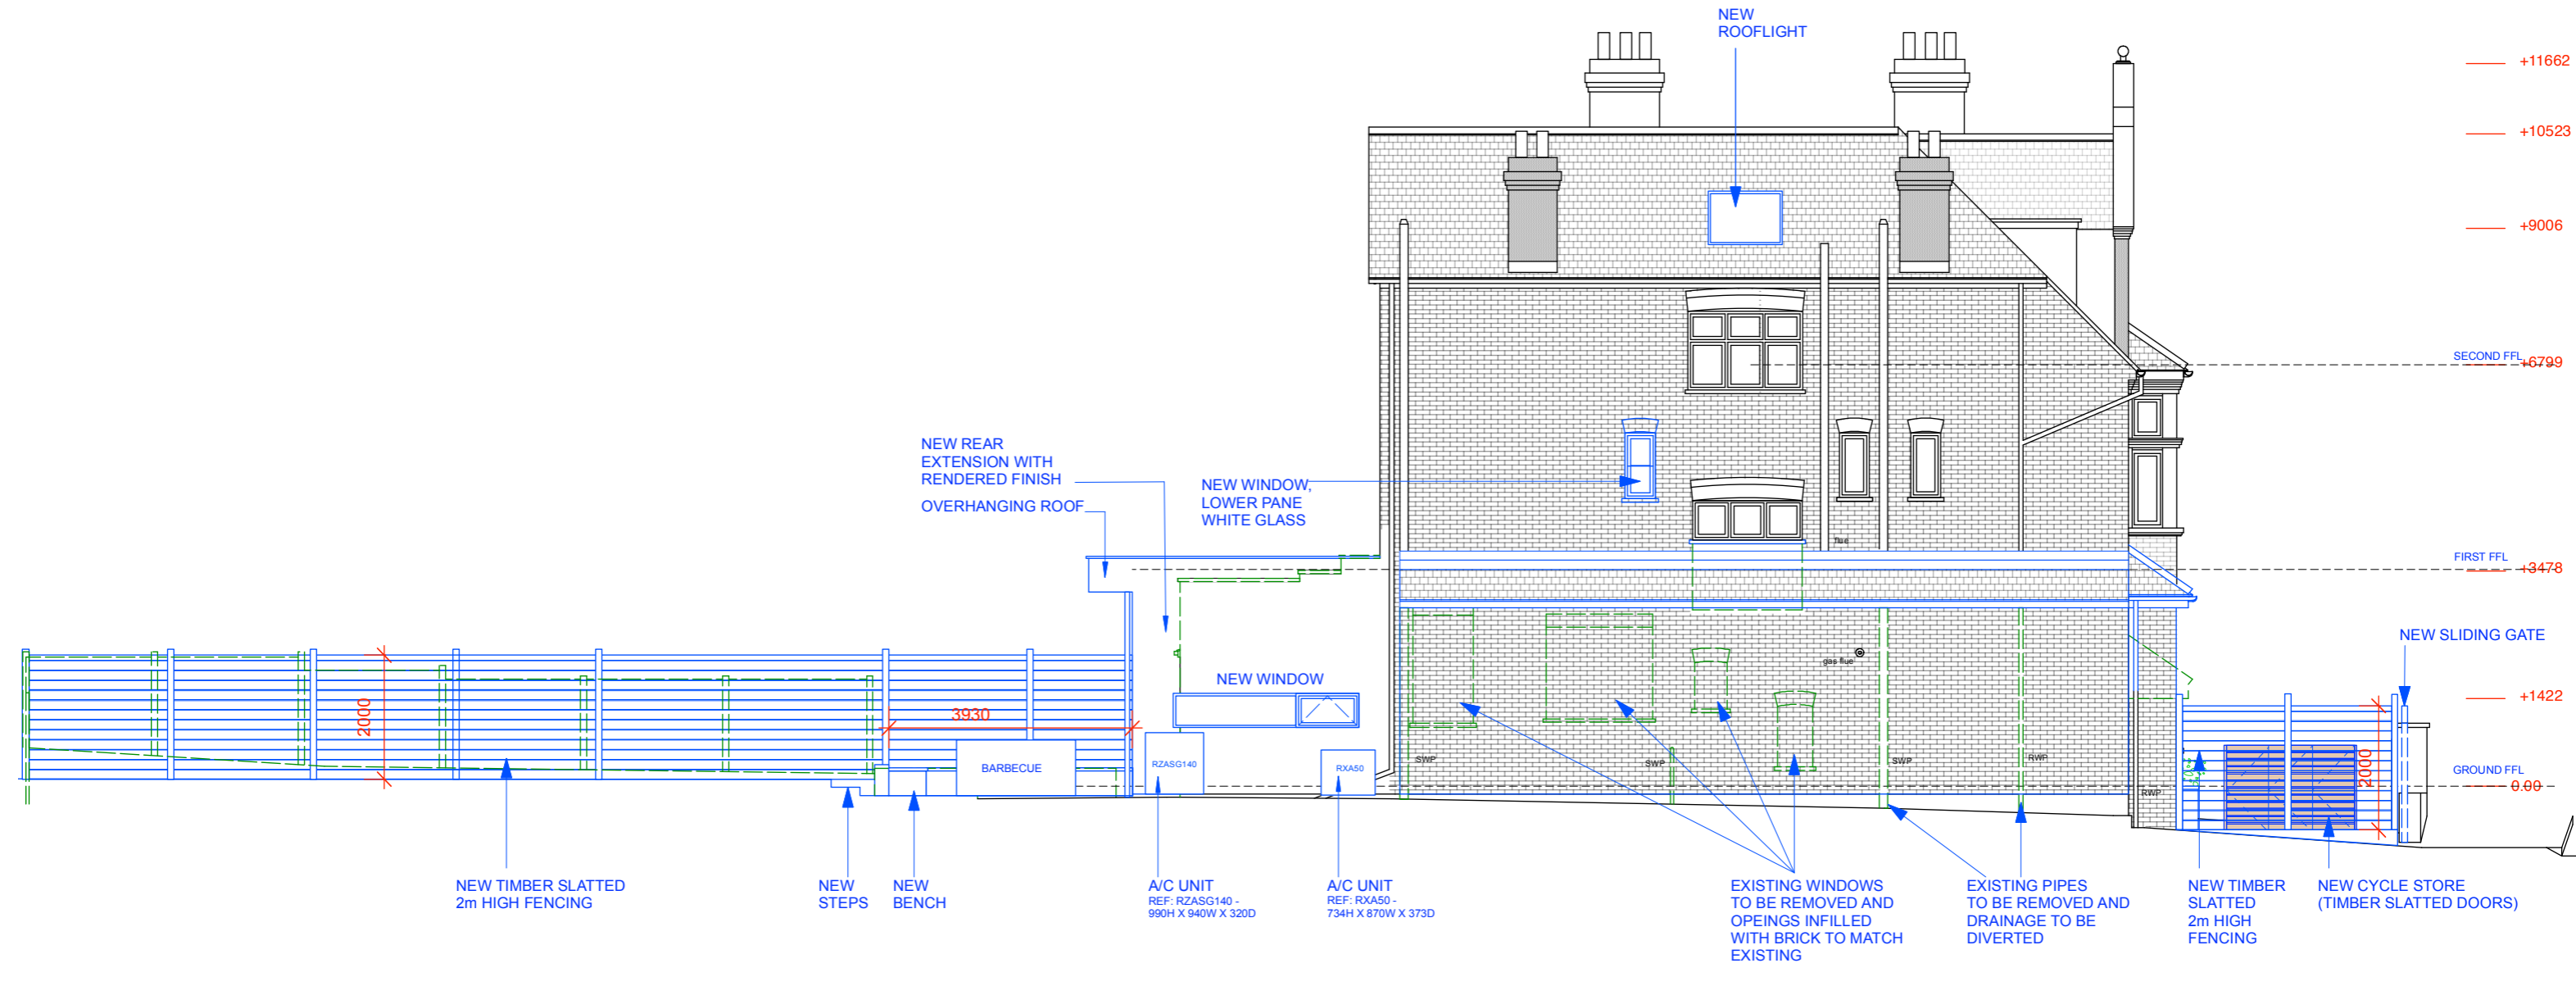
--- ASSUMED BOUNDARY LINE



**PROPOSED RHS ELEVATION**


**FOR PLANNING APPLICATION**

REV.	DATE	DESCRIPTION	REV.	DATE	DESCRIPTION	REV.	DATE	DESCRIPTION	NOTE:	CLIENT:	PROJECT:	SIMON MILLER ARCHITECTS		DATE:	MARCH 2024
									ALL DIMENSIONS ARE IN MILLIMETERS. INCONSISTENCIES ARE TO BE REPORTED TO THE ARCHITECT IMMEDIATELY.	EMILY ROBINSON & ISLAY ROBINSON	REAR EXTENSION AND INTERNAL ALTERATIONS	 <b>SIMON MILLER ARCHITECTS</b> T+44 (0)20 8201 9875 info@simonmillerarchitects.com simonmillerarchitects	DRAWN BY:	WB	
									COPYRIGHT IS HELD BY SIMON MILLER ARCHITECTS LTD.	SITE:	DRAWING TITLE:		SCALE:	1:100 @ A3	
										3 CREDITON HILL, LONDON NW6 1HT	PROPOSED RHS ELEVATION	11 Portdown Mews Temple Fortune London NW11 7HD	DRAWING NO.:	580 1PL08	
													REVISION:		



**KEY**

- EXISTING
- TO BE REMOVED
- PROPOSED
- ASSUMED EXISTING BOUNDARY

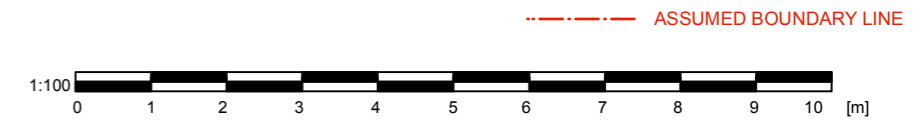

**PROPOSED LHS ELEVATION**

**FOR PLANNING APPLICATION**

REV.	DATE	DESCRIPTION	REV.	DATE	DESCRIPTION	REV.	DATE	DESCRIPTION

**NOTE:**

ALL DIMENSIONS ARE IN MILLIMETERS. INCONSISTENCIES ARE TO BE REPORTED TO THE ARCHITECT IMMEDIATELY.

COPYRIGHT IS HELD BY SIMON MILLER ARCHITECTS LTD.

**CLIENT:**

EMILY ROBINSON & ISLAY ROBINSON

**SITE:**

3 CREDITON HILL, LONDON NW6 1HT

**PROJECT:**

REAR EXTENSION AND INTERNAL ALTERATIONS

**DRAWING TITLE:**

PROPOSED LHS ELEVATION

**SIMON MILLER ARCHITECTS**

T+44 (0)20 8201 9875

info@simonmillerarchitects.com

simonmillerarchitects

11 Portsdown Mews  
Temple Fortune  
London NW11 7HD

**DATE:**

MARCH 2024

**DRAWN BY:**

WB


**SCALE:**

1:100 @ A3

**DRAWING NO.:**

580 1PL09

**REVISION:**


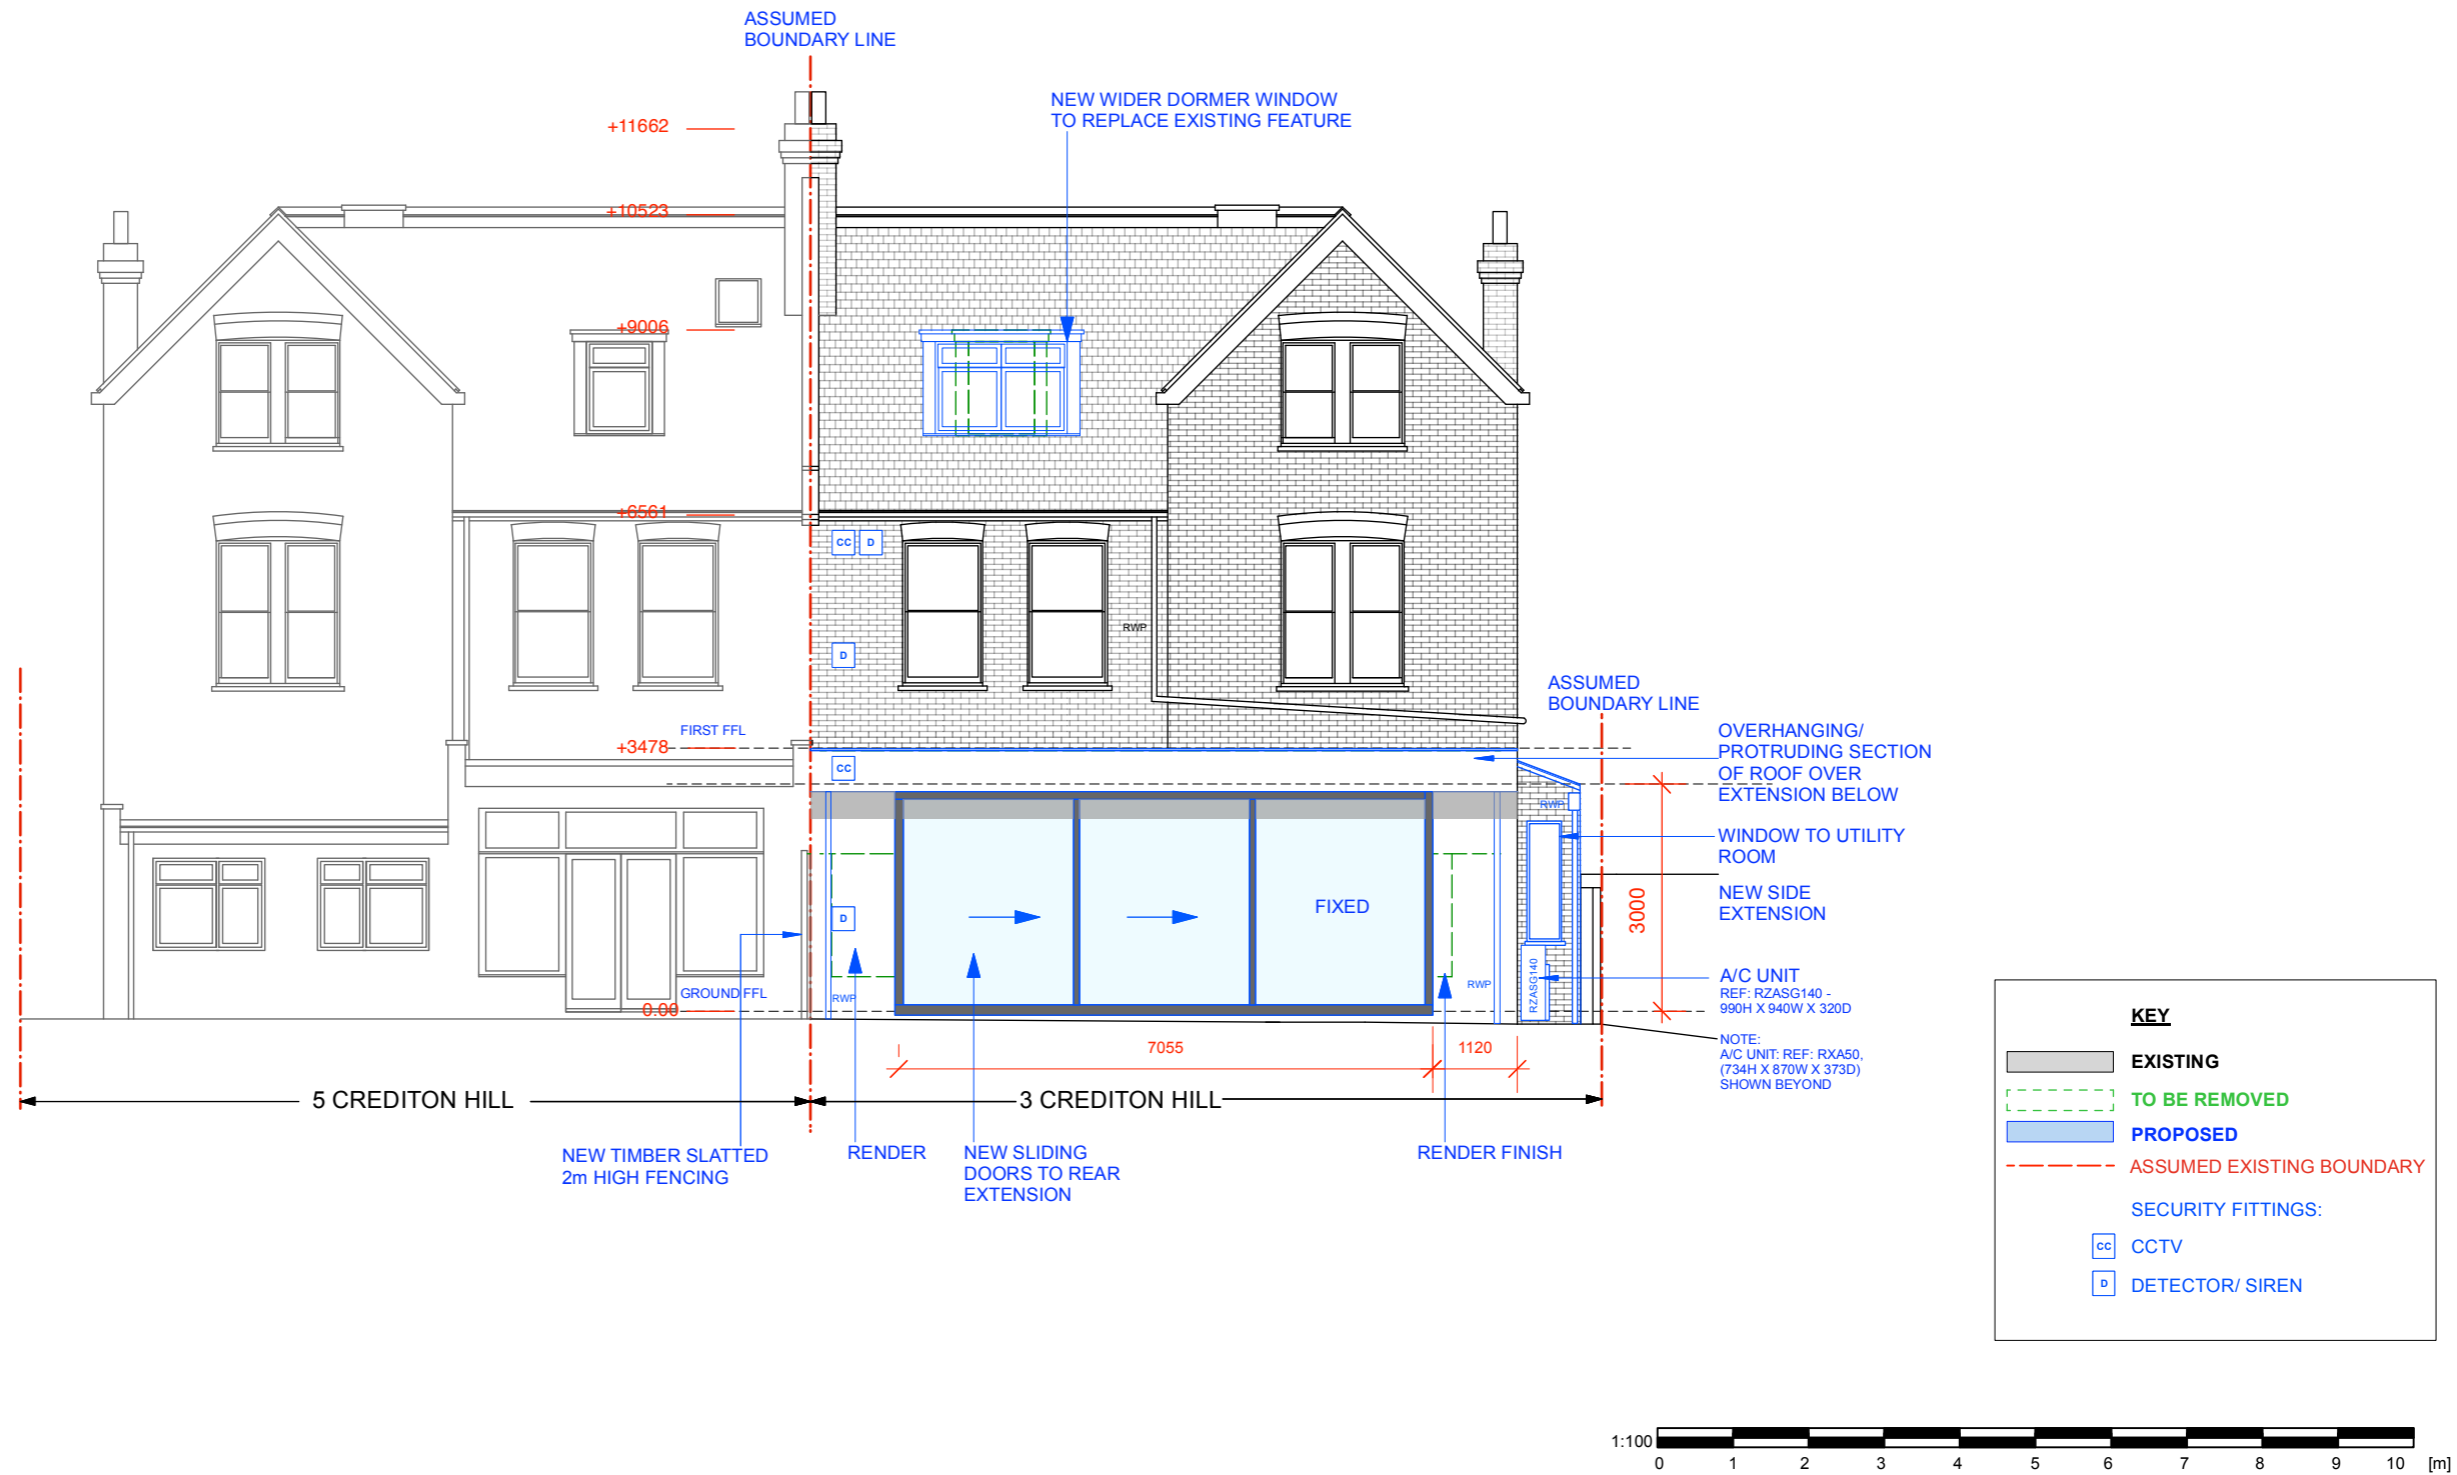


**PROPOSED REAR ELEVATION**

**FOR PLANNING APPLICATION**


REV.	DATE	DESCRIPTION	REV.	DATE	DESCRIPTION	REV.	DATE	DESCRIPTION	NOTE:	CLIENT:	PROJECT:	SIMON MILLER ARCHITECTS		DATE:
									ALL DIMENSIONS ARE IN MILLIMETERS. INCONSISTENCIES ARE TO BE REPORTED TO THE ARCHITECT IMMEDIATELY.	EMILY ROBINSON & ISLAY ROBINSON	REAR EXTENSION AND INTERNAL ALTERATIONS	T+44 (0)20 8201 9875		MARCH 2024
									COPYRIGHT IS HELD BY SIMON MILLER ARCHITECTS LTD.		DRAWING TITLE:	info@simonmillerarchitects.com simonmillerarchitects		DRAWN BY: WB
										3 CREDITON HILL, LONDON NW6 1HT	PROPOSED REAR ELEVATION	11 Portsdown Mews Temple Fortune London NW11 7HD		SCALE: 1:100 @ A3
												DRAWING NO.:	REVISION:	
												580 1PL07		



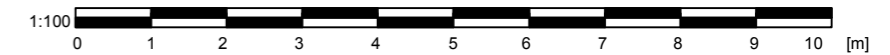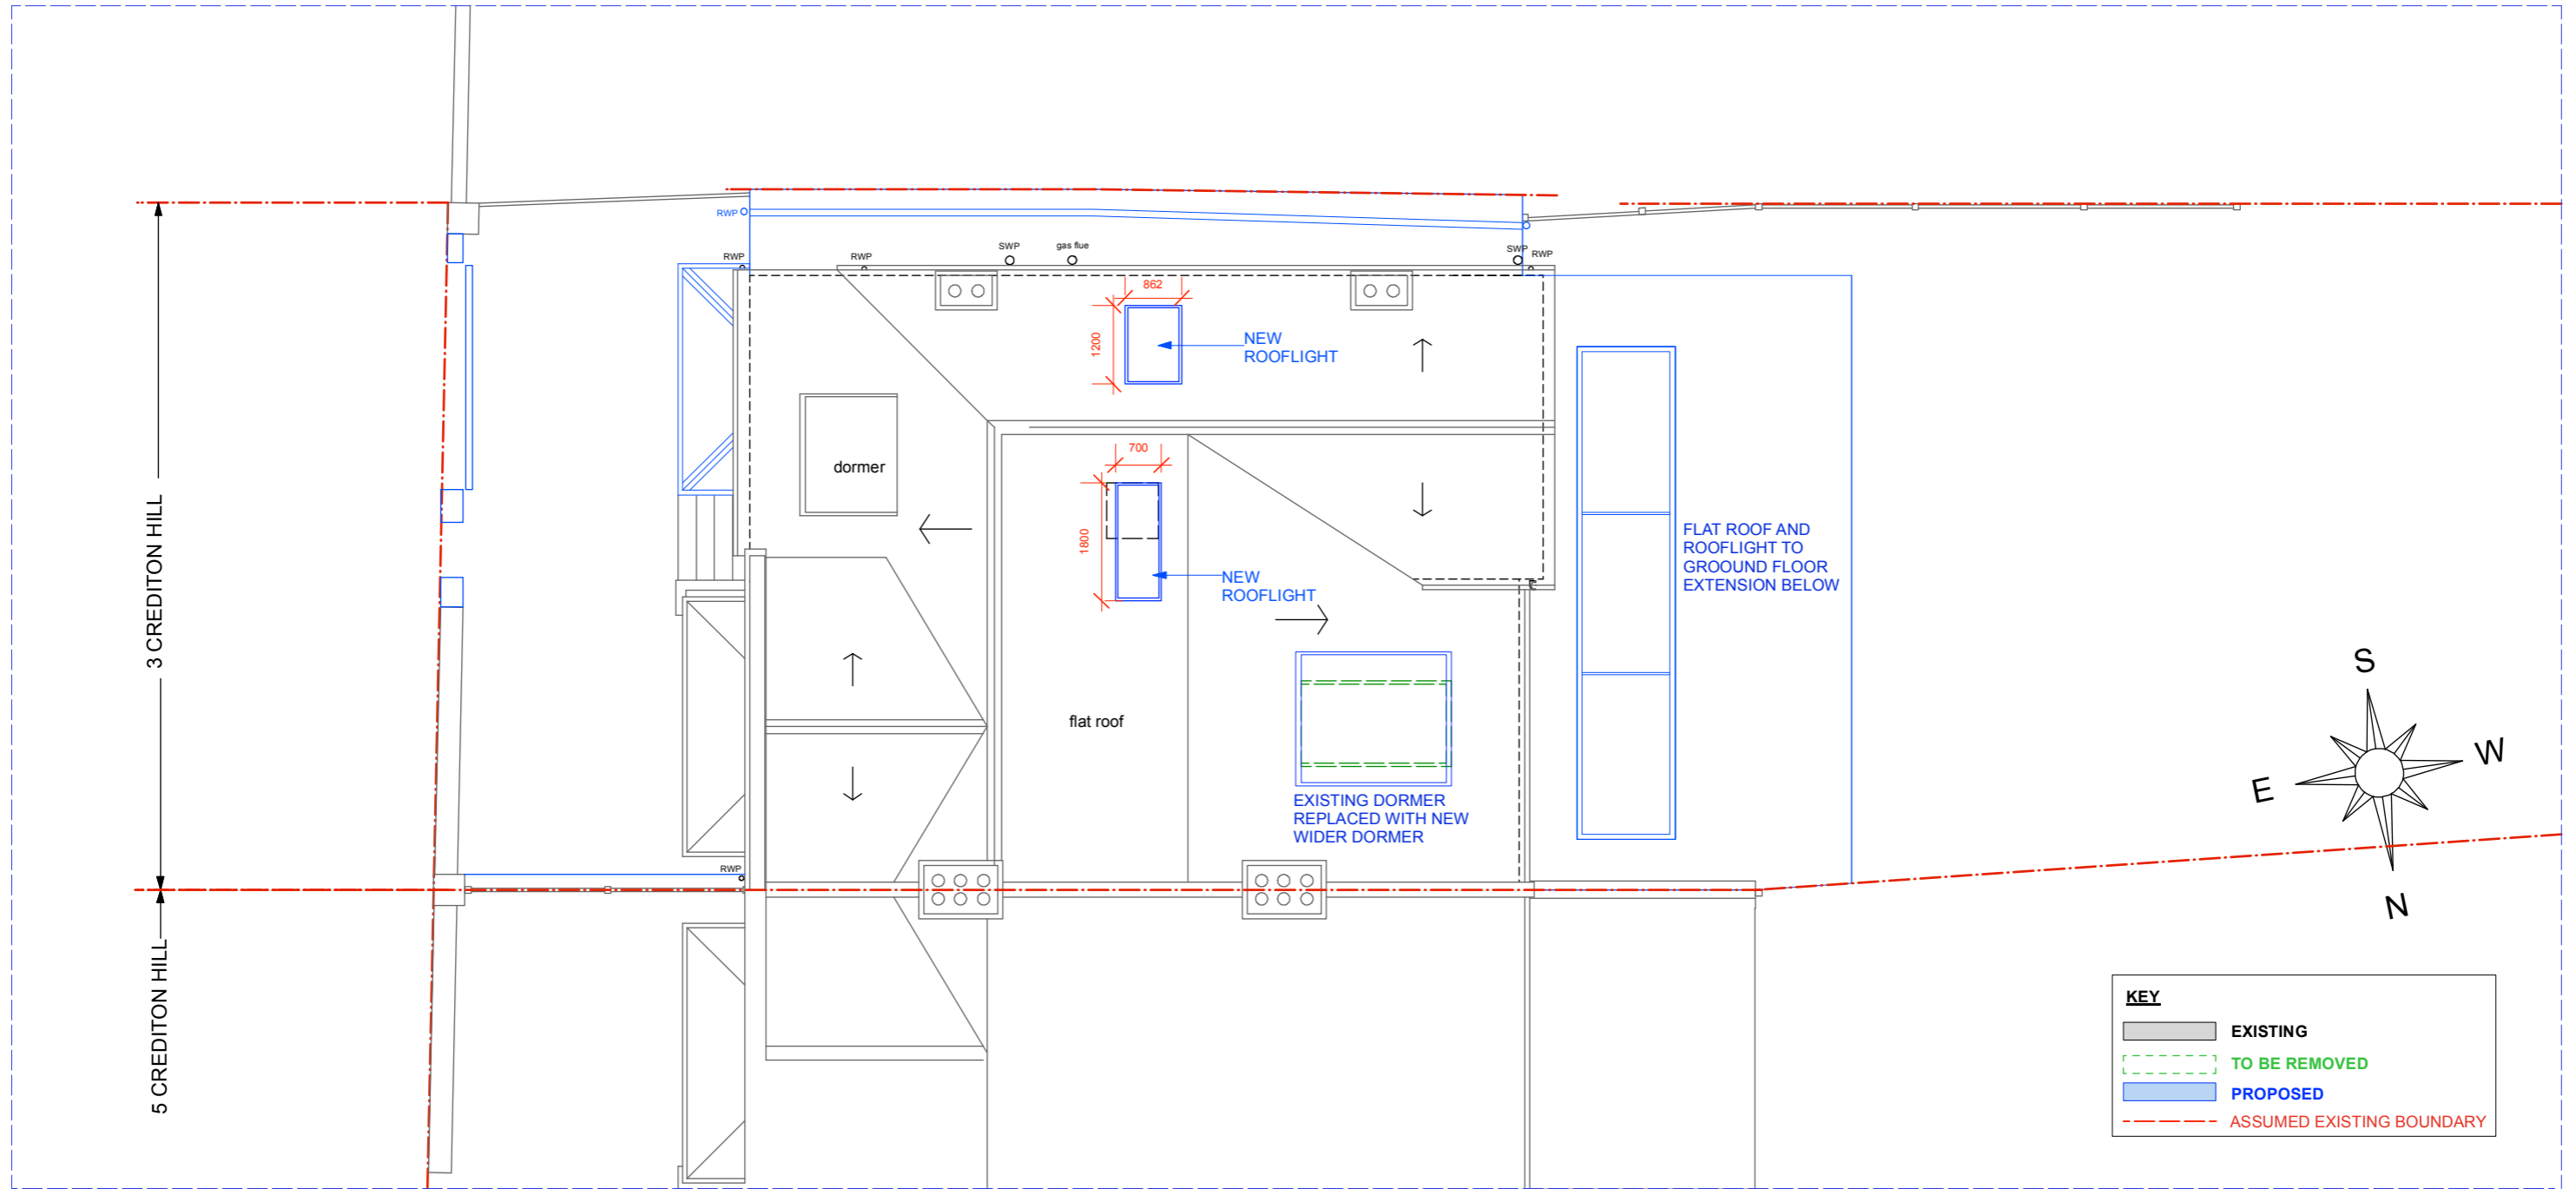

**PROPOSED ROOF PLAN**

**FOR PLANNING APPLICATION**

REV.	DATE	DESCRIPTION	REV.	DATE	DESCRIPTION	REV.	DATE	DESCRIPTION	NOTE:	CLIENT:	PROJECT:	SIMON MILLER ARCHITECTS		DATE:	MARCH 2024
									ALL DIMENSIONS ARE IN MILLIMETERS. INCONSISTENCIES ARE TO BE REPORTED TO THE ARCHITECT IMMEDIATELY.	EMILY ROBINSON & ISLAY ROBINSON	REAR EXTENSION AND INTERNAL ALTERATIONS	 <b>SIMON MILLER ARCHITECTS</b> T+44 (0)20 8201 9875 info@simonmillerarchitects.com simonmillerarchitects.com	DRAWN BY:	RM	
								COPYRIGHT IS HELD BY SIMON MILLER ARCHITECTS LTD.			DRAWING TITLE:		SCALE:	1:100 @ A3	
										SITE:	PROPOSED ROOF PLAN	DRAWING NO.:	580 1PL05	REVISION:	
										3 CREDITON HILL, LONDON NW6 1HT					


**SIMON MILLER ARCHITECTS**  
 T+44 (0)20 8201 9875  
 info@simonmillerarchitects.com  
 simonmillerarchitects.com  
 11 Portsdown Mews  
 Temple Fortune  
 London NW11 7HD