


This drawing is the property of Orb Property Planning Ltd and may not be reproduced, loaned or copied, in part or in full, without the prior written consent of Orb Property Planning Ltd. This drawing is not for construction purposes, unless otherwise stated. The Contractor is responsible for checking all dimensions before any work starts or any materials are ordered. Any discrepancies must be brought to the attention of Orb Property Planning Ltd immediately.

0 1 2 3 4 5m
Scale - 1:100

0 2 4 6 8 10m
Scale - 1:200

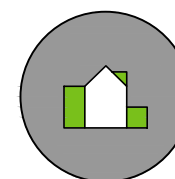

Orb Property Planning
07766 732787
info@orbplanning.co.uk
www.orbplanning.co.uk

PROJECT
607 FINCHLEY ROAD, NW3 7BS

TITLE
PROPOSED SITE PLAN

CLIENT

DRAWN BY
MBS


SCALE
1:100 / 1:200 @A3

DATE
FEBRUARY 2024


DRAWING NUMBER
607FR/PL/008

REVISION
A


CONTACT
Orb Property Planning
07766 732787
info@orbplanning.co.uk
www.orbplanning.co.uk

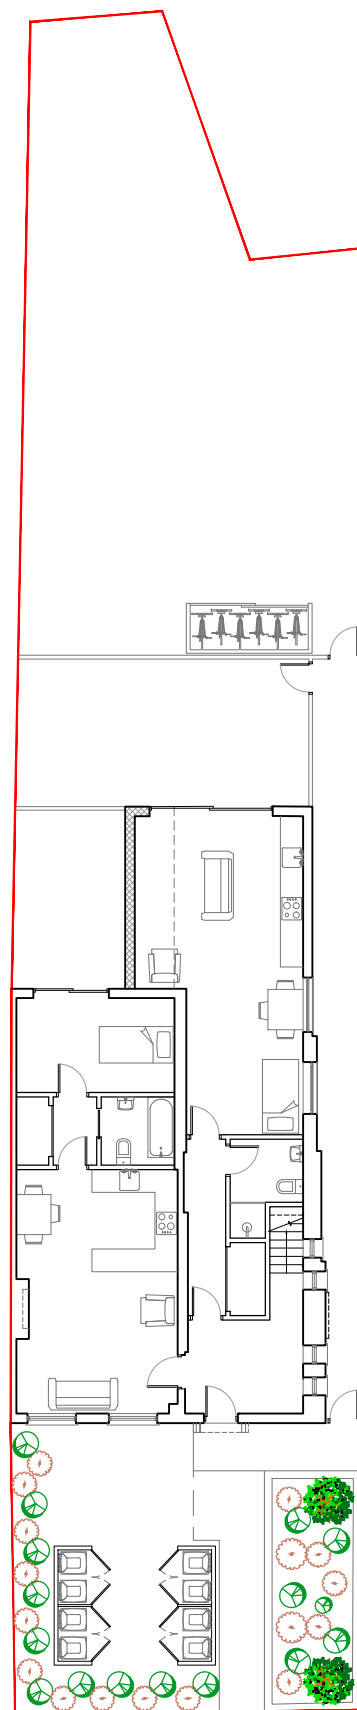

PROPOSED SITE PLAN
SCALE: 1:200

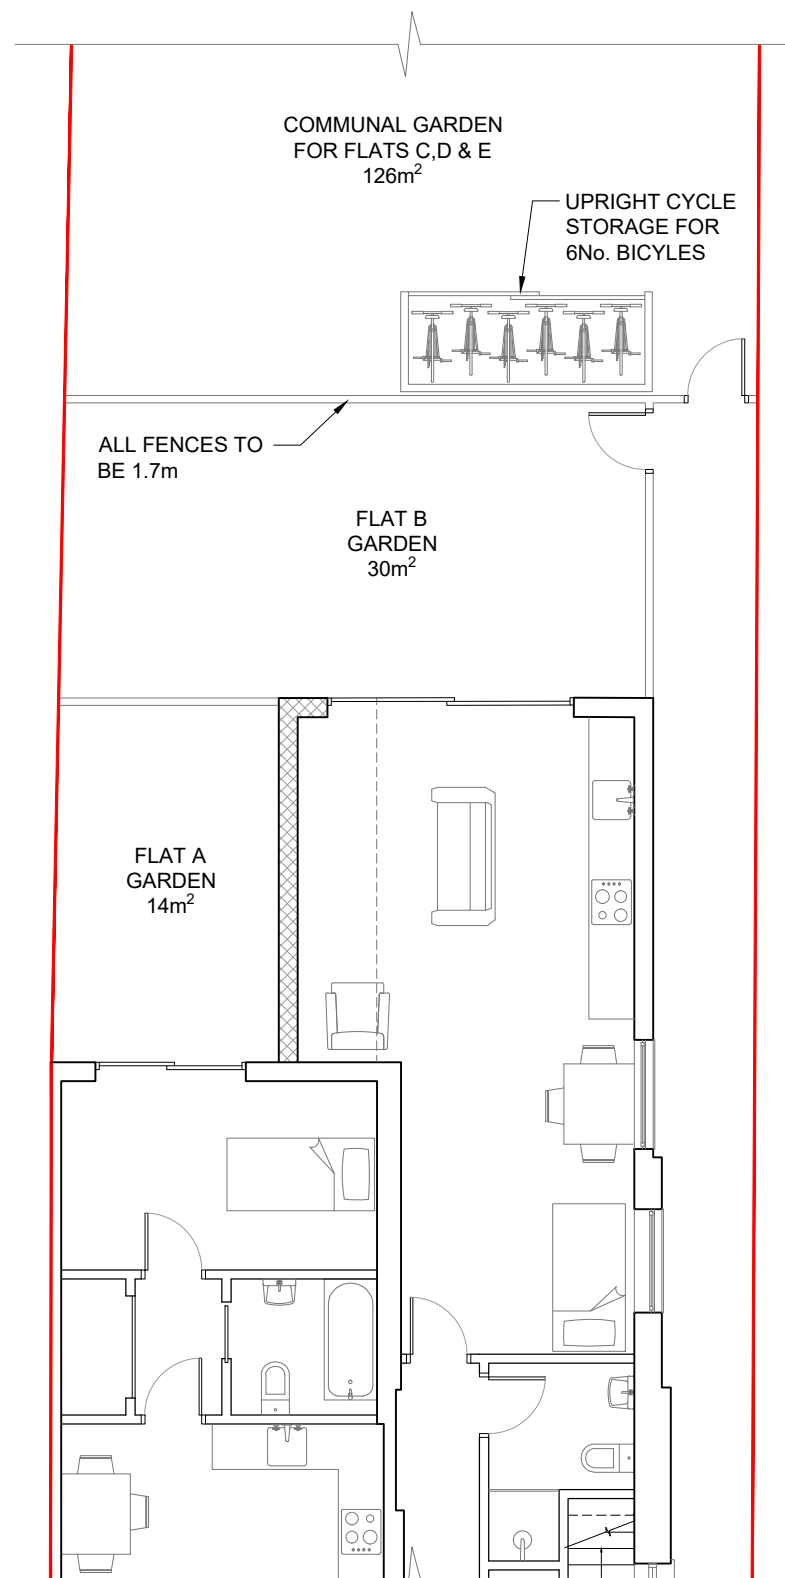

PROPOSED SITE PLAN (REAR)
SCALE: 1:100

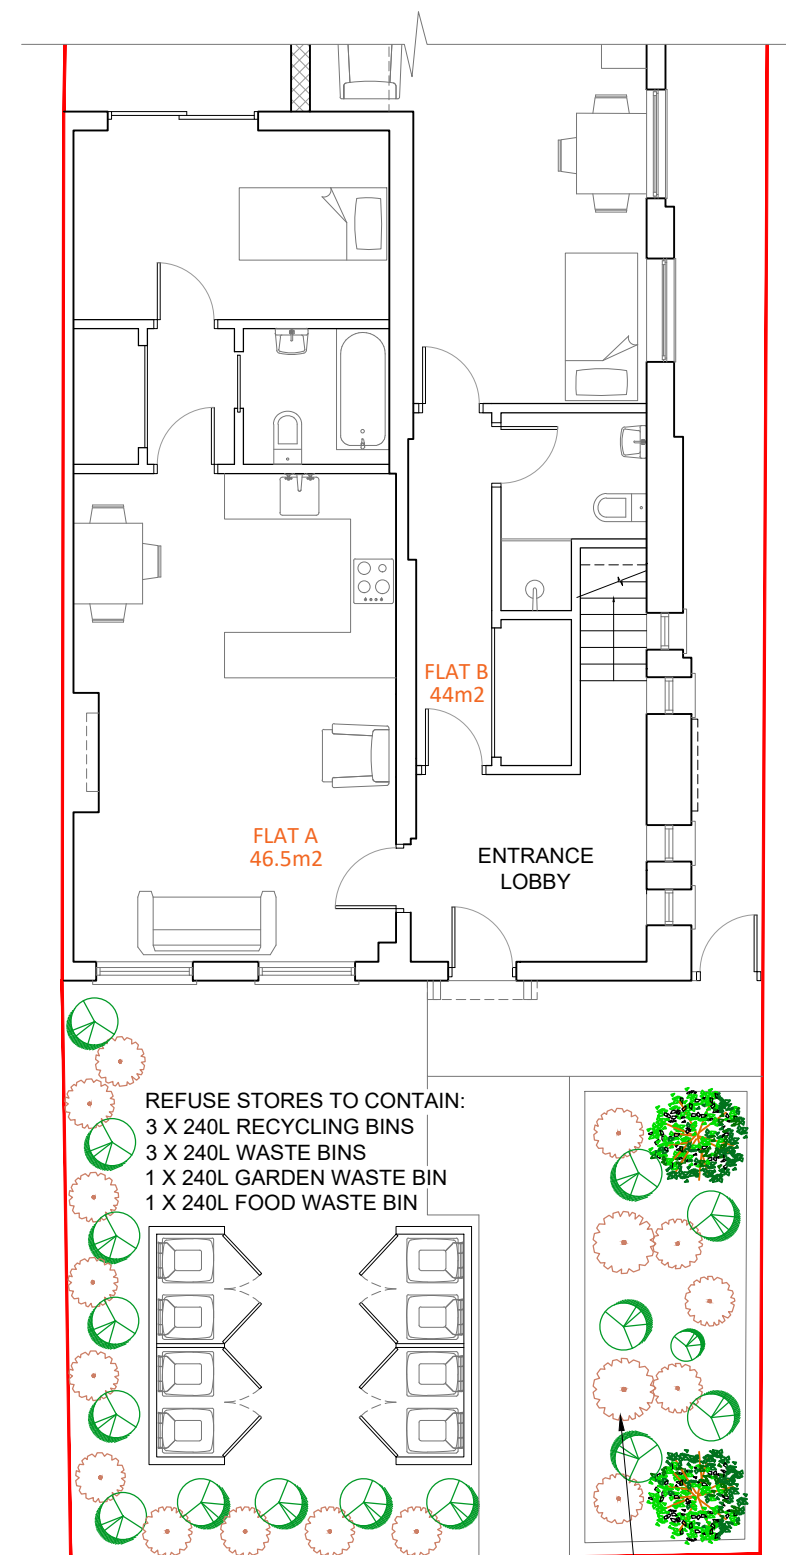

PROPOSED SITE PLAN (FRONT)
SCALE: 1:100

EXISTING OFF STREET
PARKING SPACE TO BE
REPLACED WITH SOFT
LANDSCAPING