




EXISTING FRONT ELEVATION
OF NO. 57

Existing pedestrian
gate to
former
platform lift

SCALE 1:100


0 (metres)

5

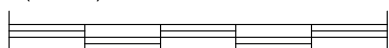


EXISTING SECTION A

Existing pit from
former platform lift

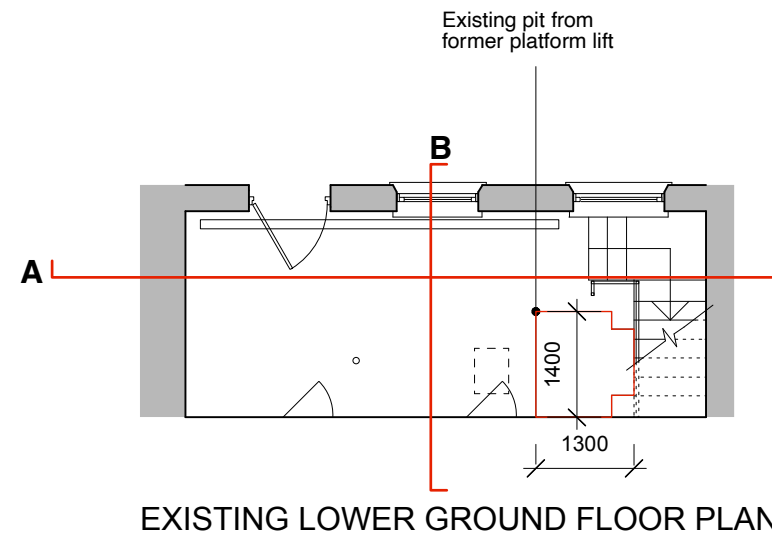

EXISTING LOWER GROUND FLOOR PLAN

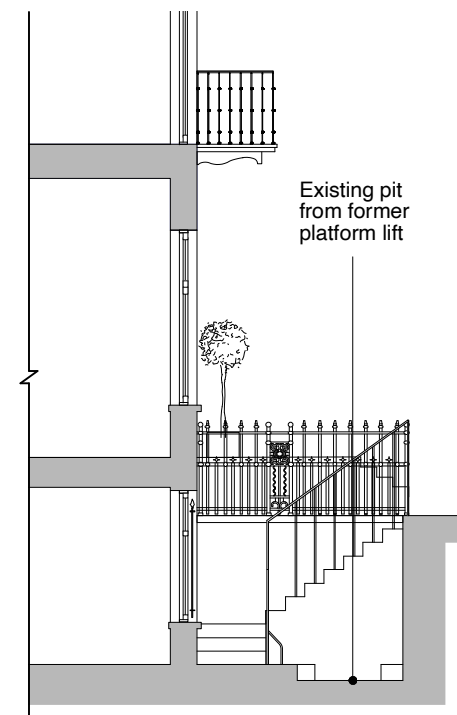

EXISTING SECTION B

Existing pit from
former
platform lift

GENERAL NOTES:

DO NOT SCALE FROM THIS
DRAWING.

ALL DIMENSIONS MUST BE
CHECKED ON SITE AND ANY
DISCREPANCIES VERIFIED WITH
THE ARCHITECT.

CLIENT

DE MORGAN HOUSE
CONFERENCE FACILITIES I
LONDON MATHEMATICAL
SOCIETY

SITE ADDRESS

57-58 RUSSELL SQUARE
LONDON,
WC1B 4HS

DRAWING TITLE

EXISTING PLAN,
SECTIONS
& ELEVATION

SCALE

1:100 @ A3

DATE

05.24

FT | ARCHITECTS

Hamilton House
Mabledon Place
Bloomsbury
WC1H 9BB

020 7953 0388

www.ftarchitects.co.uk

DRAWING No.

501_01

REVISION