Materials Key. Asterials Key.

Red brickwork in english bond

Stone dressings

Slate tiled roof turret

Existing windows

Glazed entrance

Black cladding

Tinted curtain wall

Louvres

Black metal walkways

Red brickwork in running bond

Proposed signage above entrance

Proposed window sills dropped with new glazing

Proposed window replacing extisting entrance

Proposed black PPC steel and planters

Proposed black proposed graping extisting entrance


Proposed black spandrel panel

Proposed PPC metal cycle store

Proposed PPC metal and timber bin store

N

Copyright ArkleBoyce architects Ltd.

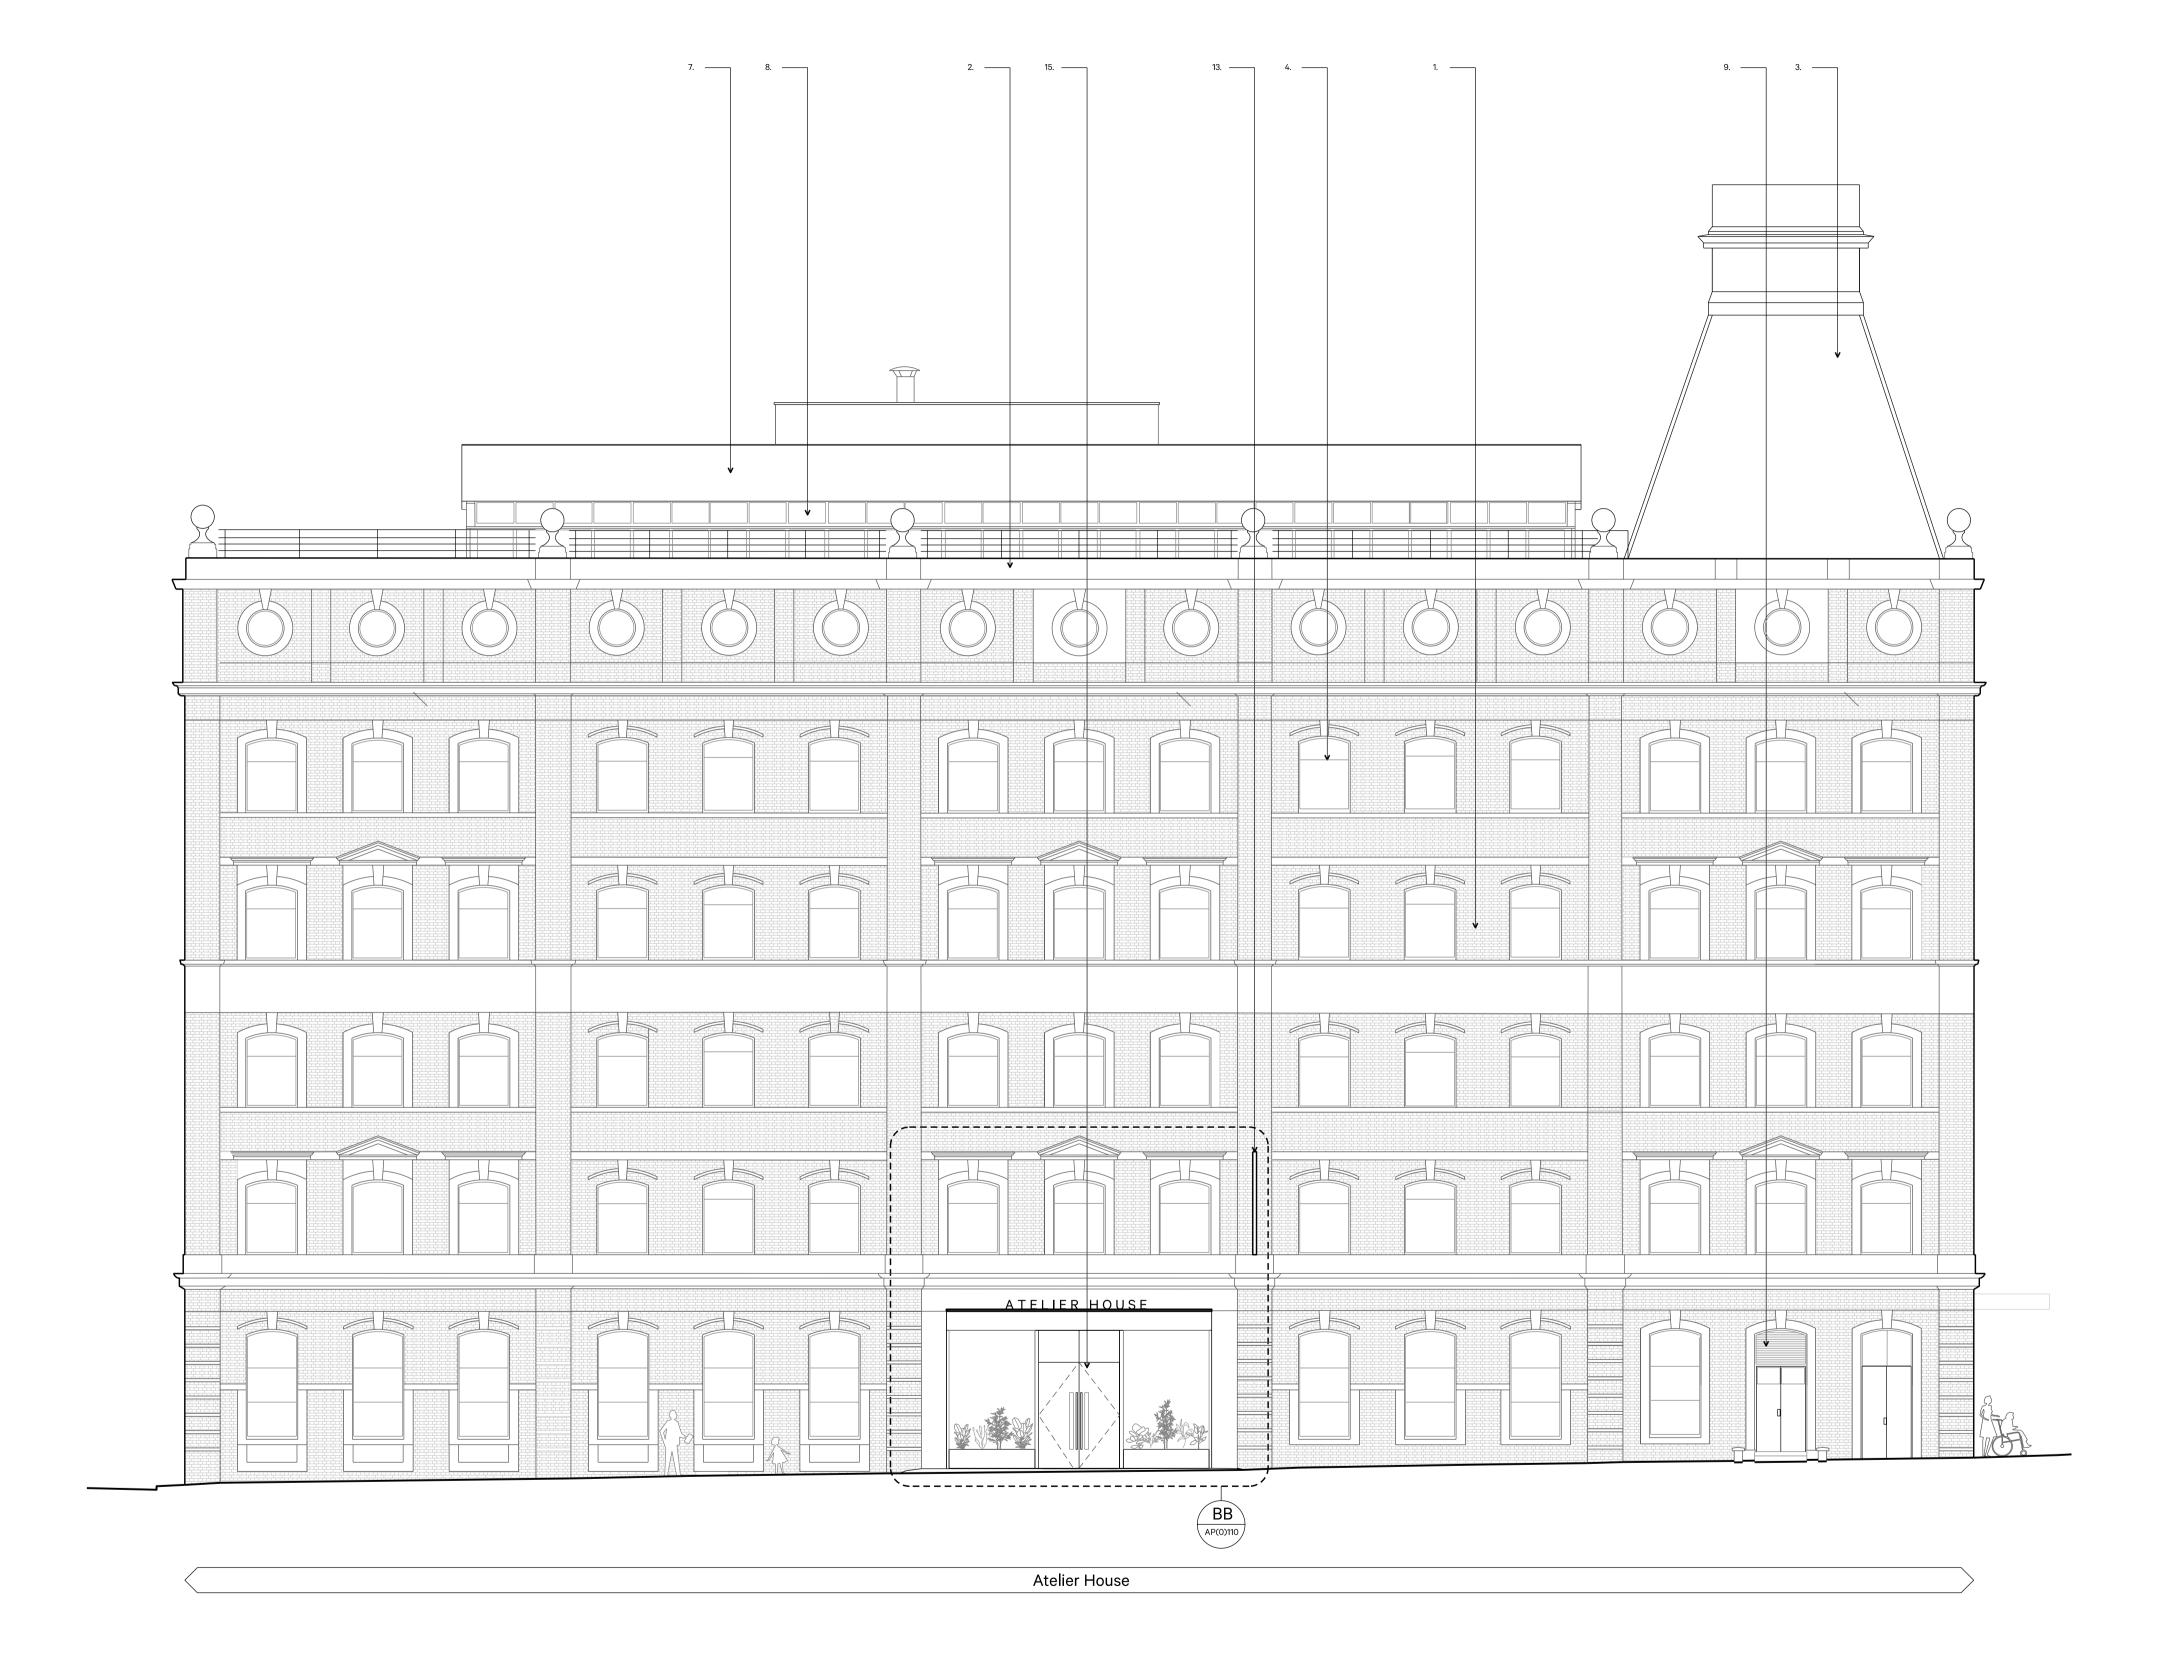

North Elevation as Proposed

0 1 2 3 4 5

GENERAL NOTES

- All details and materials subject to approval from Building Control and Planning Application.
 All dimensions to be checked on site prior to ordering or manufacturing. Do not scale from these drawings.
 Drawings indicative only. Absolute site dimensions to be ascertained by the contractor for all measured items & installations.
 All items to be installed in accordance with manufacturers recommendations and standard installation details. Contractor to provide relevant information as part of O&M Manual for the client operation and maintenance.
 Refer to SE drawings for all structural items.
 M+E input to be obtained by main contractor for all relevant items.
 All discrepancies to be reported to the client/architect.
 Refer to Principle Designers information prior to commencement on site.
 Where building components are described as contractor or specialist designed "construction" information relating to those components on this drawing represents design intent only.
 Manufacturers recommendations and instructions on installation should always be followed.
 Drainage layout indicative only. To specialist contractor / structural engineers design / specification.

D. War	
Revisions	
A 28.03.24 Planning Issue - 16.02.24 Stage 3 Preliminary Issue Rev. Date Notes	JA GB JA GB Drawn Cl
2010	Diawii Ci
Project: Atelier House	
Client	
Workspace Group PLC	
Drawing Title North Elevation as Proposed	
Scale	Date
1:100@A1	February 2024
Drawing No. AP(0)_060	
	Revision
Project No. 23007	A

ArkleBoyce.

PLANNING APPLICATION ISSUE

Materials Key. Red brickwork in english bond
Stone dressings
Slate tiled roof turret
Existing windows
Glazed entrance
Black cladding
White cladding
Tinted curtain wall
Louvres
Fire escape doors
Black metal walkways
Red brickwork in running bond
Proposed signage above entrance
Proposed window sills dropped with new glazing
Proposed timber seating and planters
Proposed window replacing extisting entrance
Proposed window replacing extisting entrance
Proposed black spandrel panel
Proposed PPC metal cycle store
Proposed PPC metal and timber bin store

(E)-

Copyright ArkleBoyce architects Ltd.



Project: Atelier House

Drawing Title

Scale 1:100@A1

Drawing No. AP(0)_063

23007

East Elevation as Proposed

0 1 2 3 4 5

Client Workspace Group PLC

East Elevation as Proposed

PLANNING APPLICATION ISSUE

Date February 2024

GENERAL NOTES


All details and materials subject to approval from Building Control and Planning Application.
 All dimensions to be checked on site prior to ordering or manufacturing. Do not scale from these drawings.
 Drawings indicative only. Absolute site dimensions to be ascertained by the contractor for all measured items & installations.
 All items to be installed in accordance with manufacturers recommendations and standard installation details. Contractor to provide relevant information as part of O&M Manual for the client operation and maintenance.
 Refer to SE drawings for all structural items.
 M+E input to be obtained by main contractor for all relevant items.
 All discrepancies to be reported to the client/architect.
 Refer to Principle Designers information prior to commencement on site.
 Where building components are described as contractor or specialist designed "construction" information relating to those components on this drawing represents design intent only.
 Manufacturers recommendations and instructions on installation should always be followed.
 Drainage layout indicative only. To specialist contractor / structural engineers design / specification.

ArkleBoyce.

Materials Key.

1. Red brickwork in english bond
2. Stone dressings
3. Slate tiled roof turret
4. Existing windows
5. Glazed entrance
6. Black cladding
7. White cladding
8. Tinted curtain wall
9. Louvres
10. Fire escape doors
11. Black metal walkways
12. Red brickwork in running bond
13. Proposed signage above entrance
14. Proposed window sills dropped with new glazing
15. Proposed black PPC steel and glazed entrance
16. Proposed timber seating and planters
17. Proposed window replacing extisting entrance
18. Proposed black tinted glazing
19. Proposed black spandrel panel
20. Proposed PPC metal cycle store
21. Proposed spandrel panel to glazing behind bin store
22. Proposed new window

Copyright ArkleBoyce architects Ltd.

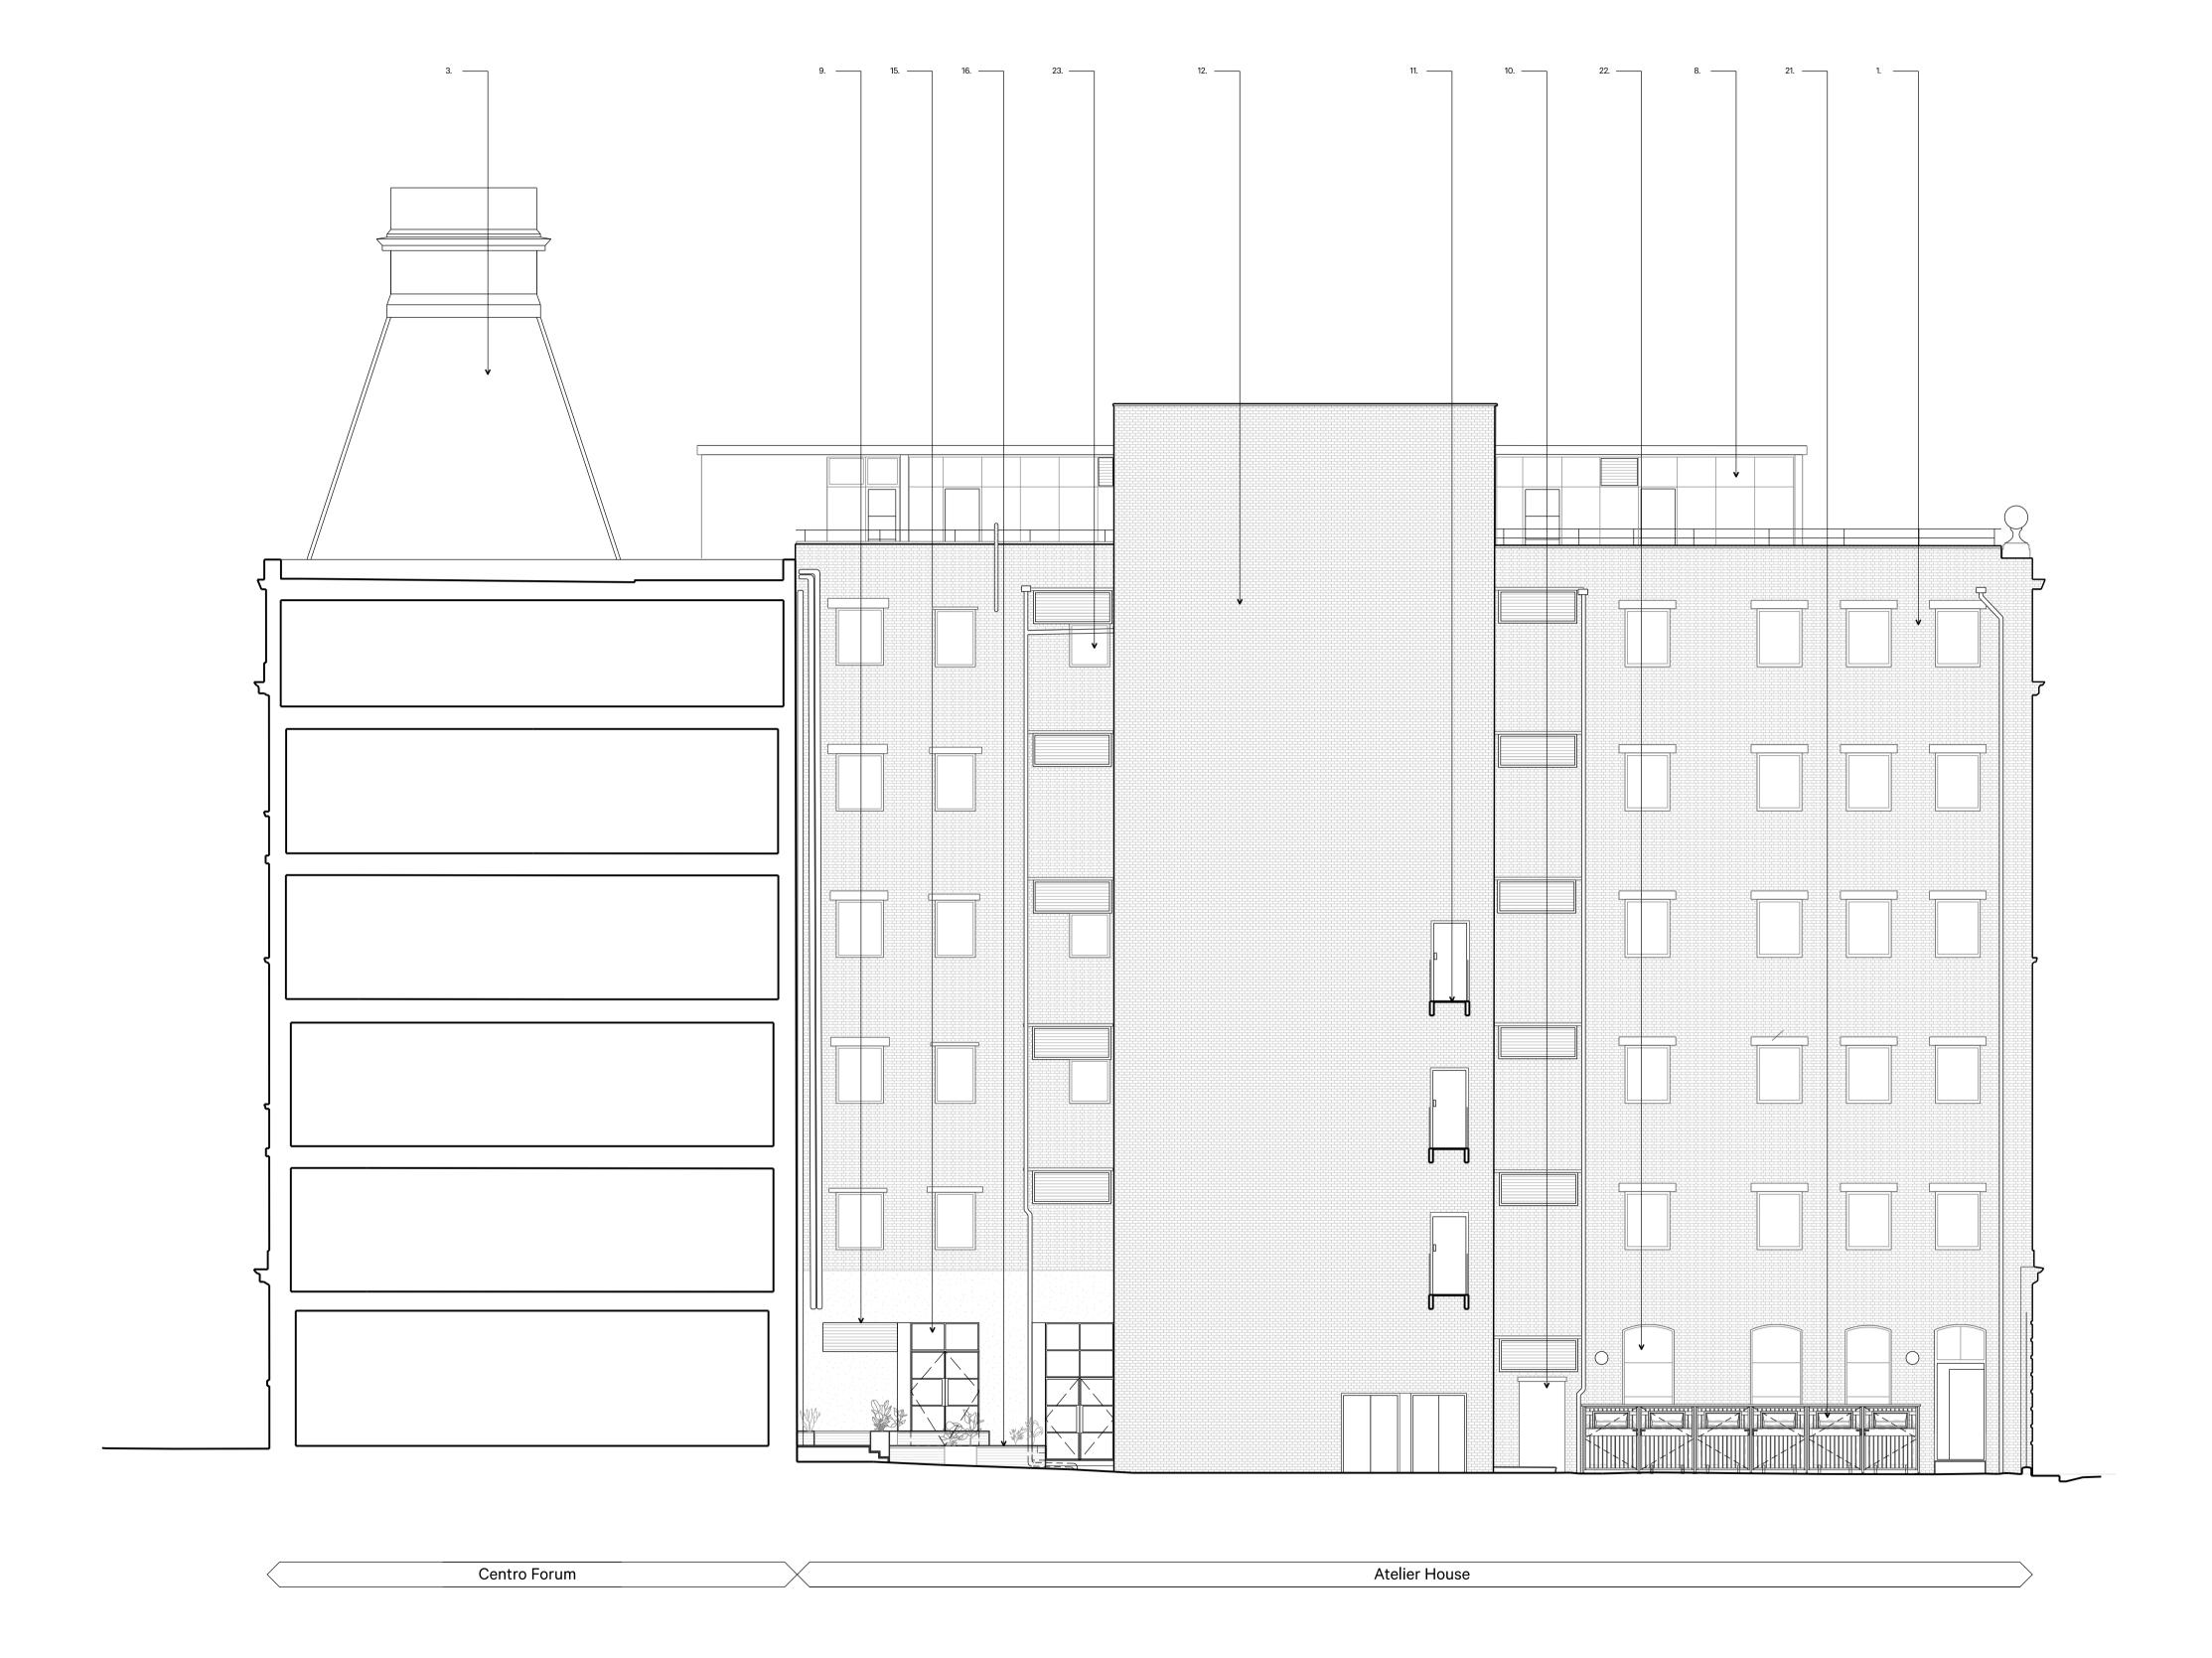

South Elevation as Proposed S

0 1 2 3 4 5

GENERAL NOTES

- All details and materials subject to approval from Building Control and Planning Application.
 All dimensions to be checked on site prior to ordering or manufacturing. Do not scale from these drawings.
 Drawings indicative only. Absolute site dimensions to be ascertained by the contractor for all measured items & installations.
 All items to be installed in accordance with manufacturers recommendations and standard installation details. Contractor to provide relevant information as part of O&M Manual for the client operation and maintenance.
 Refer to SE drawings for all structural items.
 M+E input to be obtained by main contractor for all relevant items.
 All discrepancies to be reported to the client/architect.
 Refer to Principle Designers information prior to commencement on site.
 Where building components are described as contractor or specialist designed "construction" information relating to those components on this drawing represents design intent only.
 Manufacturers recommendations and instructions on installation should always be followed.
 Drainage layout indicative only. To specialist contractor / structural engineers design / specification.

Revisions	
A 28.03.24 Planning Issue	JA GB
A 28.03.24 Planning Issue - 11.03.24 Stage 3 Preliminary Issue Rev. Date Notes	JA GB
- 11.03.24 Stage 3 Preliminary Issue	JA GB
- 11.03.24 Stage 3 Preliminary Issue Rev. Date Notes Project:	JA GB
- 11.03.24 Stage 3 Preliminary Issue Rev. Date Notes Project: Atelier House Client Workspace Group PLC Drawing Title	JA GB
- 11.03.24 Stage 3 Preliminary Issue Rev. Date Notes Project: Atelier House Client Workspace Group PLC Drawing Title South Elevation as proposed	JA GB Drawn Ch
- 11.03.24 Stage 3 Preliminary Issue Rev. Date Notes Project: Atelier House Client Workspace Group PLC Drawing Title South Elevation as proposed Scale 1:100@A1 Drawing No.	JA GB Drawn Ch
- 11.03.24 Stage 3 Preliminary Issue Rev. Date Notes Project: Atelier House Client Workspace Group PLC Drawing Title South Elevation as proposed Scale 1:100@A1	JA GB Drawn Ch

ArkleBoyce.

Materials Key. Aaterials Key.

Red brickwork in english bond

Stone dressings

Slate tiled roof turret

Existing windows

Glazed entrance

Black cladding

Tinted curtain wall

Louvres

Black metal walkways

Red brickwork in running bond

Proposed signage above entrance

Proposed window sills dropped with new glazing


Proposed black PPC steel and glazed entrance

Proposed window replacing extisting entrance

Proposed black spandrel panel

Proposed PPC metal cycle store

Proposed PPC metal and timber bin store

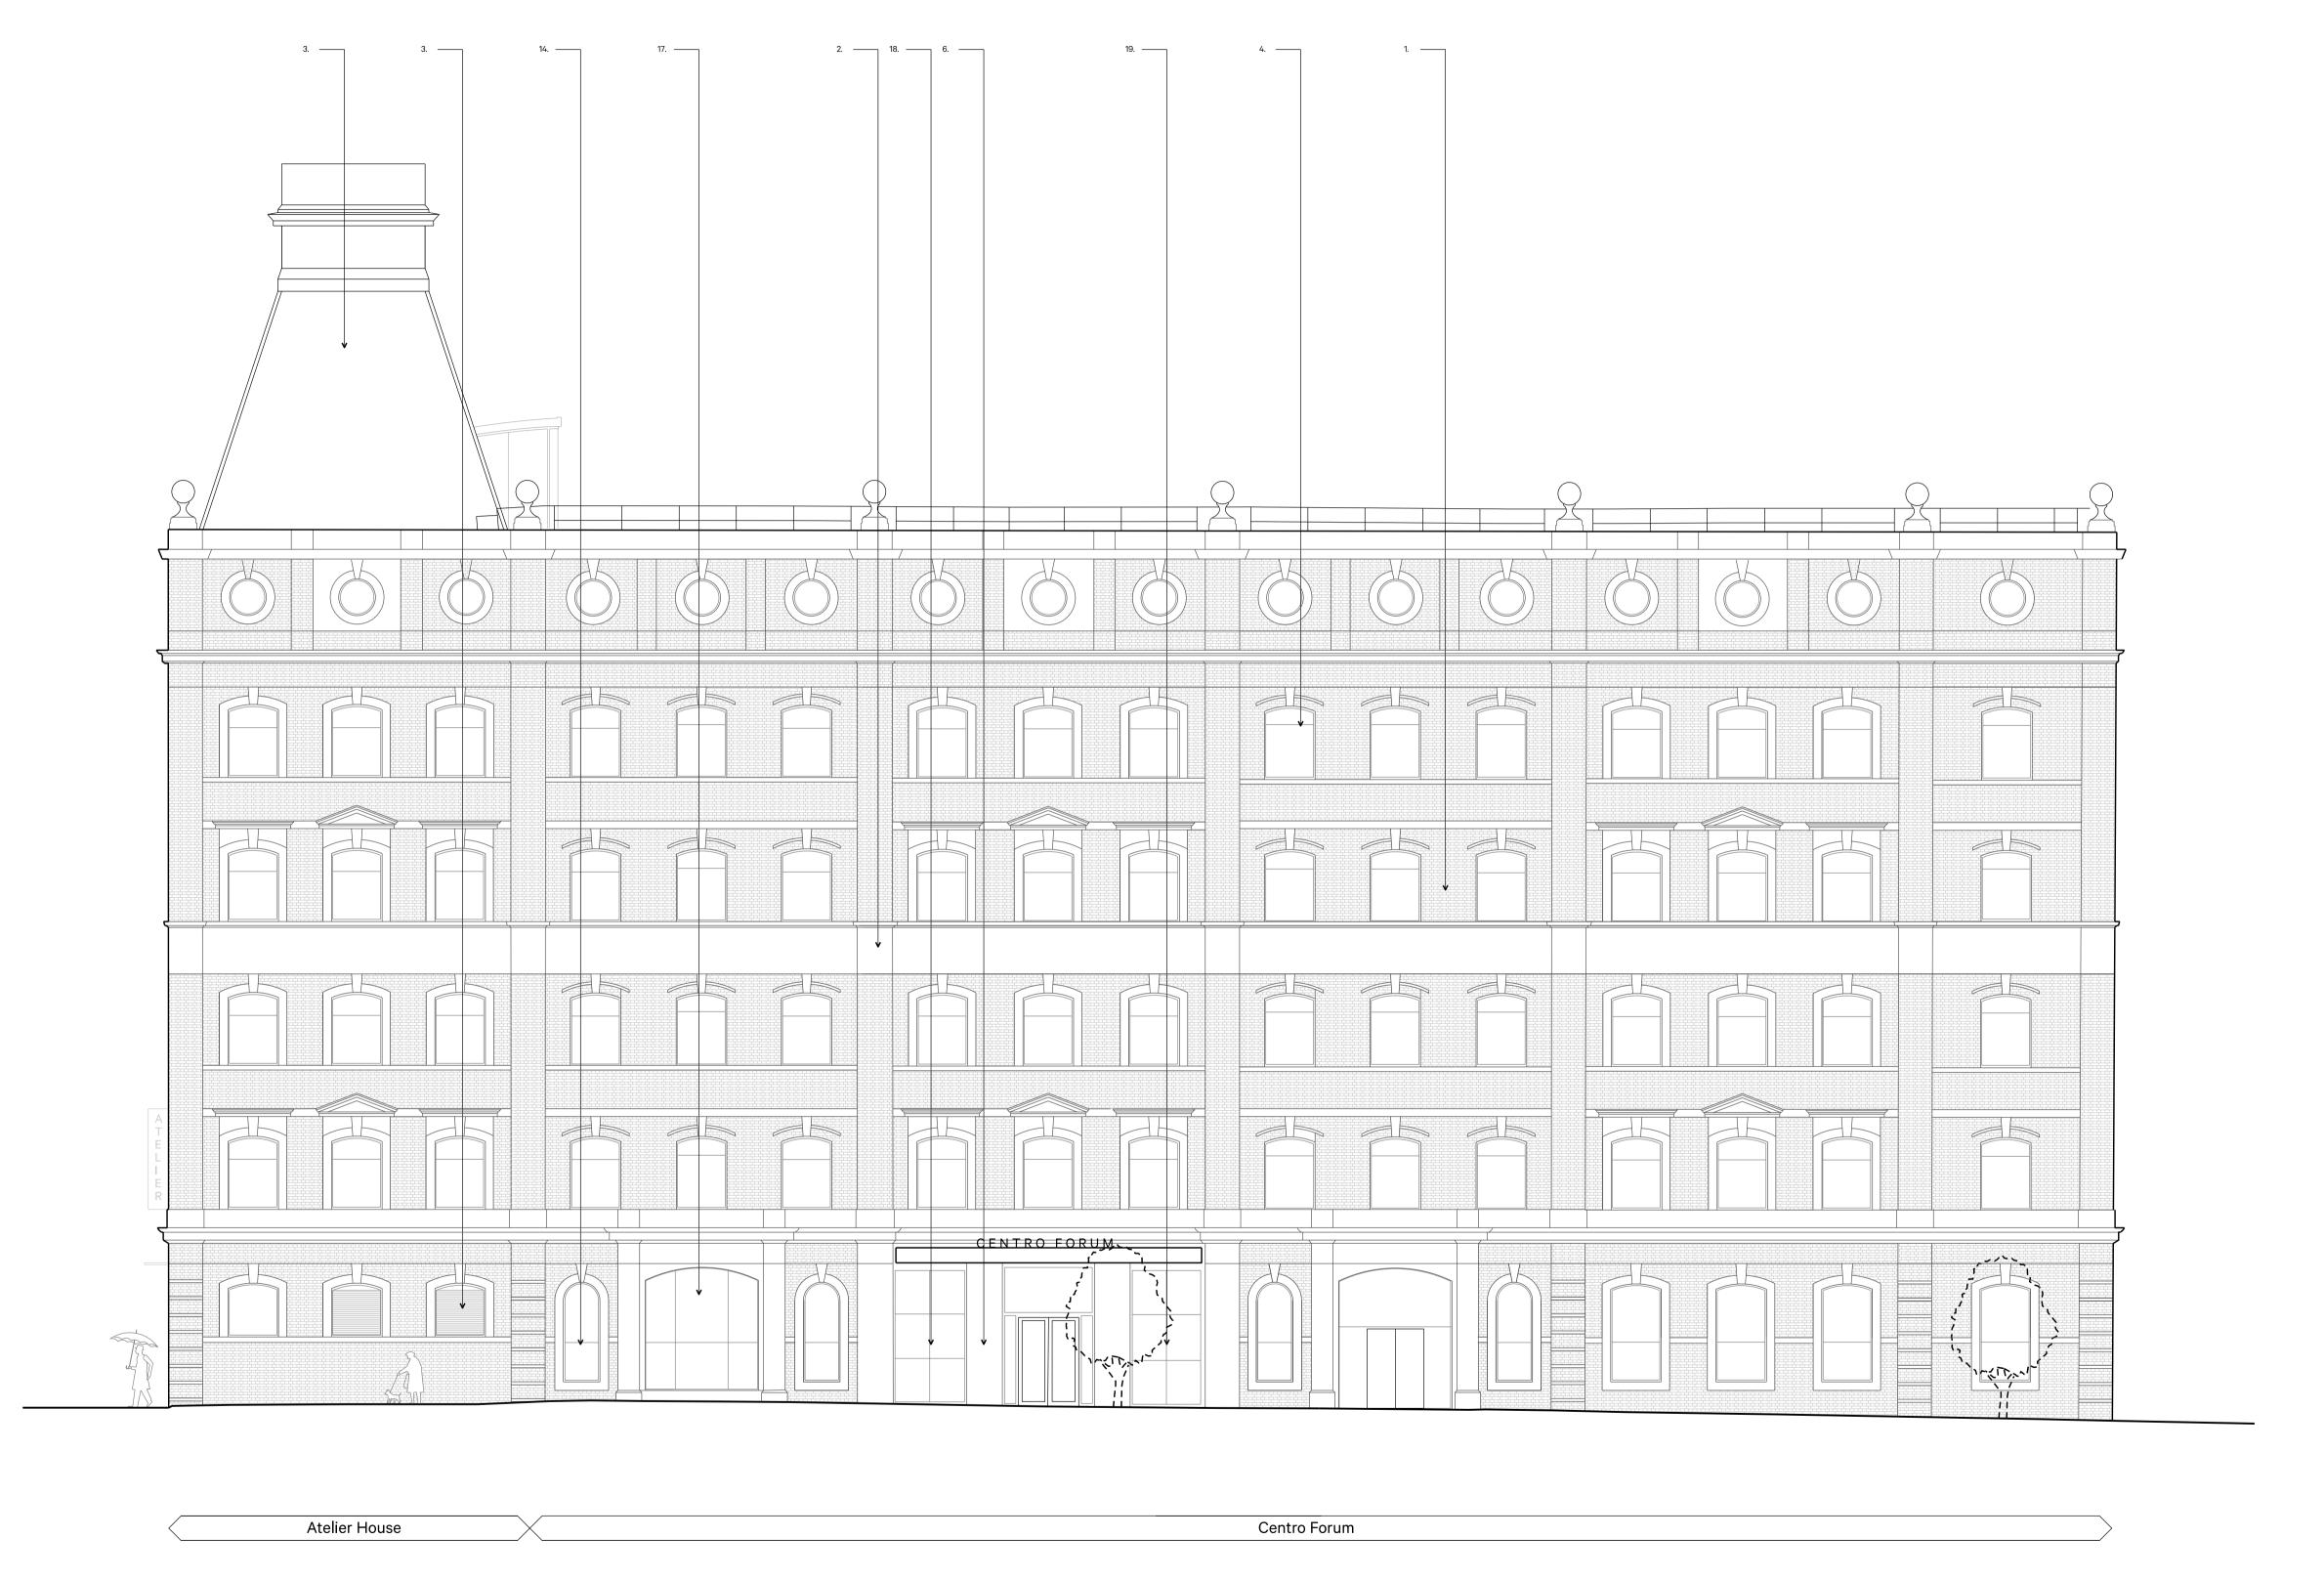

West Elevation as Proposed W

0 1 2 3 4 5

GENERAL NOTES

- All details and materials subject to approval from Building Control and Planning Application.
 All dimensions to be checked on site prior to ordering or manufacturing. Do not scale from these drawings.
 Drawings indicative only. Absolute site dimensions to be ascertained by the contractor for all measured items & installations.
 All items to be installed in accordance with manufacturers recommendations and standard installation details. Contractor to provide relevant information as part of O&M Manual for the client operation and maintenance.
 Refer to SE drawings for all structural items.
 M+E input to be obtained by main contractor for all relevant items.
 All discrepancies to be reported to the client/architect.
 Refer to Principle Designers information prior to commencement on site.
 Where building components are described as contractor or specialist designed "construction" information relating to those components on this drawing represents design intent only.
 Manufacturers recommendations and instructions on installation should always be followed.
 Drainage layout indicative only. To specialist contractor / structural engineers design / specification.

Revisions		
A 28.03.24 Planning Issue - 16.02.24 Stage 3 Preliminary Iss	ue	JA JA
Rev. Date Notes Project:		Drawn
Atelier House Client		
Workspace Group PLC Drawing Title		
West Elevation as Proposed		D -1
		Date February 2
Scale 1:100@A1 Drawing No.		
		Revision
1:100@A1 Drawing No. AP(0)_061		Revision

ArkleBoyce.