

Proposed Ground Floor Plan
Scale 1:50 @ A3



Issued For
DISCUSSION


General Notes:
THIS DRAWING HAS BEEN PREPARED BY MICHAEL EALES ARCHITECTS AND THE DATA CONTAINED HEREIN MAY BE USED OR REPRODUCED ONLY WITH MICHAEL EALES ARCHITECTS' APPROVAL.

Rev.	Description	Date	Signed	Checked

--	--

A3 Scale 1:50@A3	Date 02.04.24	Drawn by AL	Checked by ME
Drawing Title Proposed Ground Floor Plan			
Project 2 and a half Rudall Crescent London, NW3 1RS			

	113 Fore Street, Hertford Hertfordshire, SG14 1AS T - 07764 496 345 E - info@me-architects.co.uk	
	Project no. 22/176	Drawing no. 2001

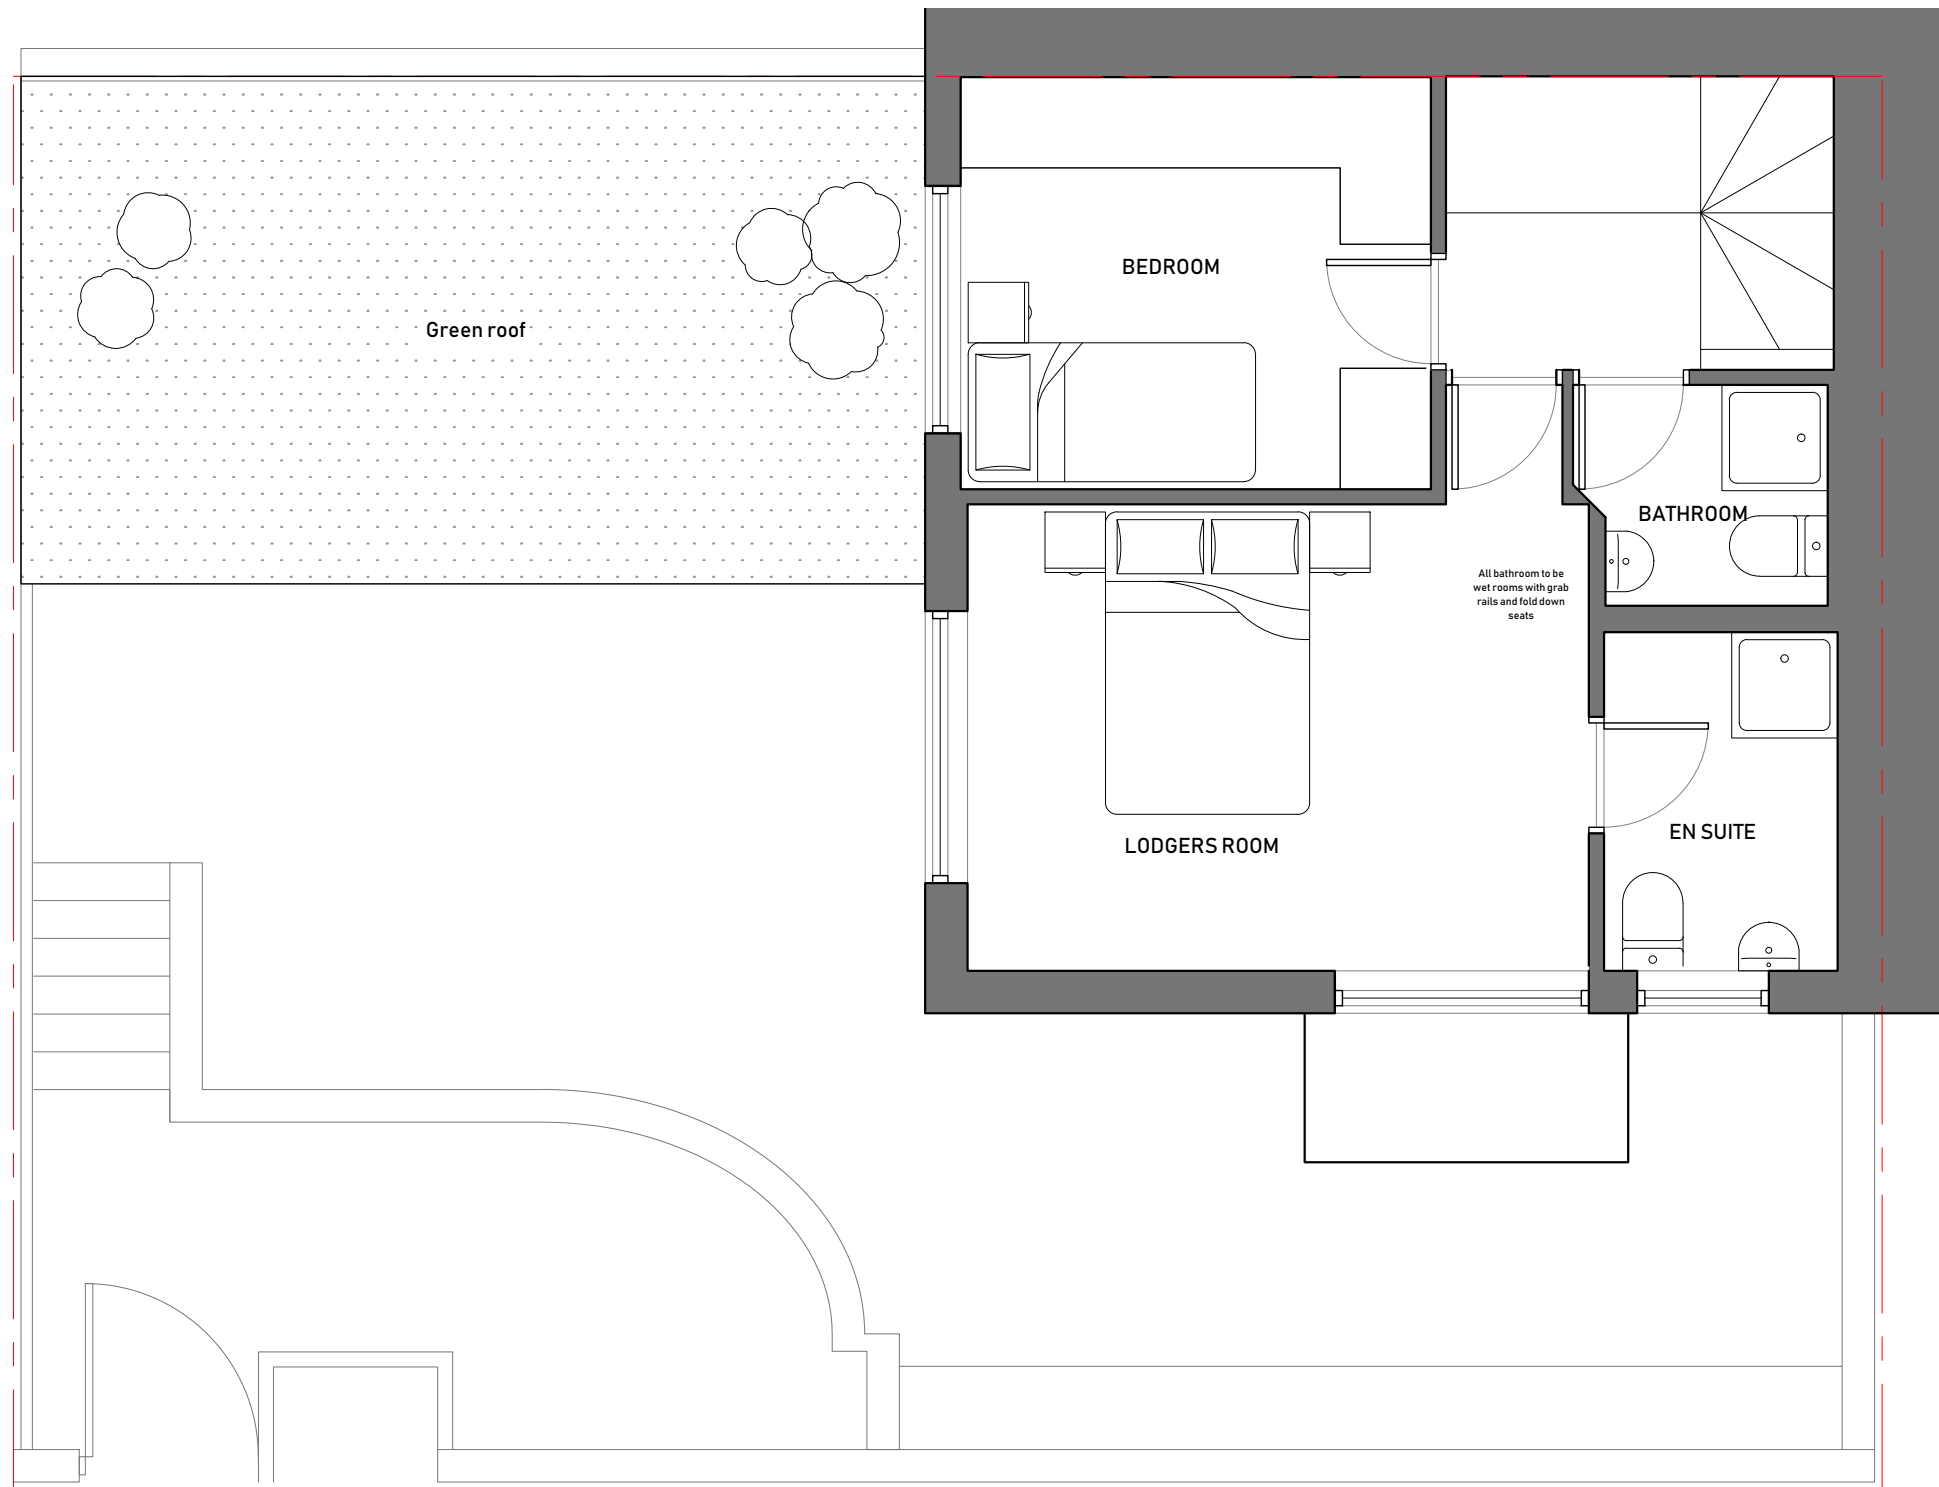

Proposed First Floor Plan

Scale 1:50 @ A3



Issued For
DISCUSSION

General Notes:
THIS DRAWING HAS BEEN PREPARED BY MICHAEL EALES ARCHITECTS AND THE DATA CONTAINED HEREIN MAY BE USED OR REPRODUCED ONLY WITH MICHAEL EALES ARCHITECTS' APPROVAL.

Rev.	Description	Date	Signed	Checked

--

--

A3 Scale 1:50@A3	Date 02.04.24	Drawn by AL	Checked by ME
Drawing Title Proposed First Floor Plan			
Project 2 and a half Rudall Crescent London, NW3 1RS			

	<small>113 Fore Street, Hertford Hertfordshire, SG14 1AS</small>	
	<small>T - 07764 496 345 E - info@me-architects.co.uk</small>	
Project no. 22/176	Drawing no. 2002	Revision 05



Proposed Front (South) Elevation

Scale 1:50 @ A3



Issued For **DISCUSSION**

General Notes:
THIS DRAWING HAS BEEN PREPARED BY MICHAEL EALES ARCHITECTS AND THE DATA CONTAINED HEREIN MAY BE USED OR REPRODUCED ONLY WITH MICHAEL EALES ARCHITECTS' APPROVAL.

Rev.	Description	Date	Signed	Checked

--

--

A3 Scale 1:50@A3	Date 02.04.24	Drawn by SS	Checked by ME
Drawing Title Proposed Elevations			
Project 2 and a half Rudall Crescent London, NW3 1RS			

	<small>113 Fore Street, Hertford Hertfordshire, SG14 1AS</small>	
	<small>T - 07764 496 345 E - info@me-architects.co.uk</small>	
Project no. 22/176	Drawing no. 2201	Revision 02



Proposed Side (West) Elevation

Scale 1:50 @ A3



Issued For
DISCUSSION

General Notes:
THIS DRAWING HAS BEEN PREPARED BY MICHAEL EALES ARCHITECTS AND THE DATA CONTAINED HEREIN MAY BE USED OR REPRODUCED ONLY WITH MICHAEL EALES ARCHITECTS' APPROVAL.

Rev.	Description	Date	Signed	Checked

--

--

A3 Scale 1:50@A3	Date 02.04.24	Drawn by SS	Checked by ME
Drawing Title Proposed Elevations			
Project 2 and a half Rudall Crescent London, NW3 1RS			

	<small>113 Fore Street, Hertford Hertfordshire, SG14 1AS</small>	
	<small>T - 07764 496 345 E - info@me-architects.co.uk</small>	
Project no. 22/176	Drawing no. 2202	Revision 02