


Insertion Point
X -736
Y 11,292

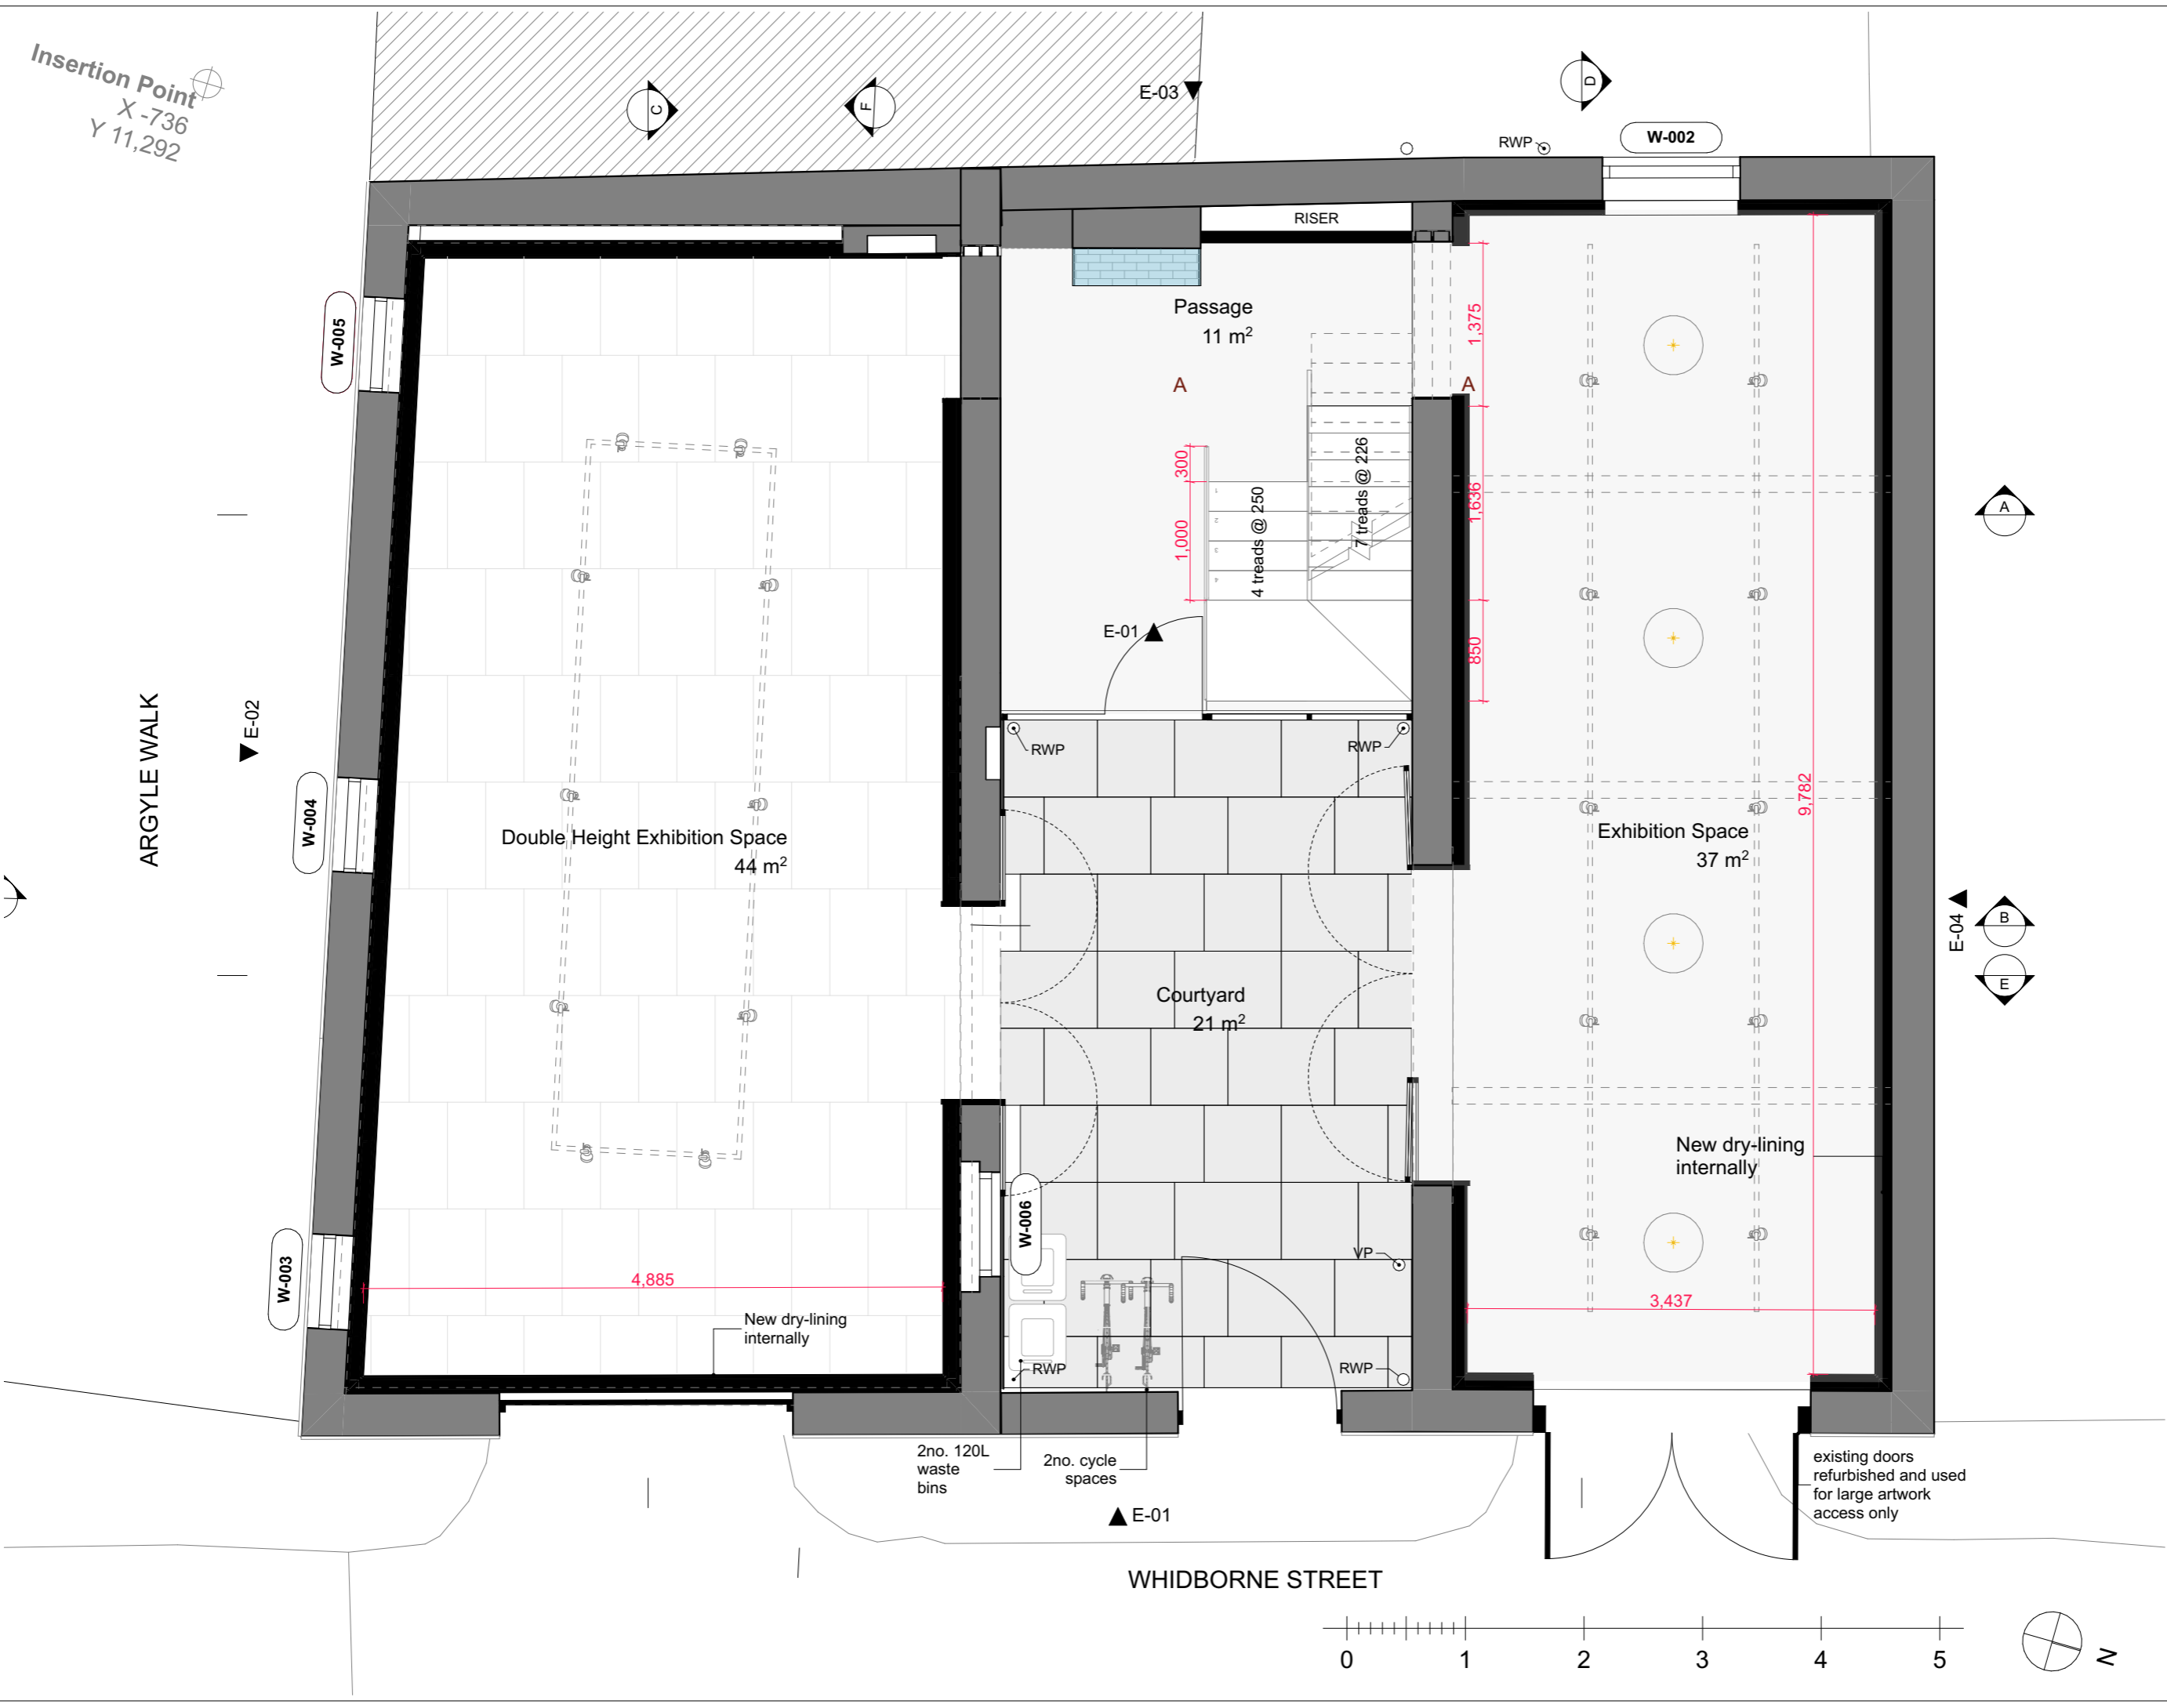

Job Title	12 Whidborne Street
Client	TRAMPS
Status	TENDER
Format	A3
Scale	1:50 @ A3
Drawn by	
Date	

Revision	Description	Date

Architect
**trevor
horne
architects**
EG2 Norway Wharf
24 Hertford Road
London
N1 5QT
t: 020 7253 0600
e: info@trevorhorne.com

Ground Floor Plan - Proposed