


Notes
Do not scale from this drawing. To be read in conjunction with all relevant Architects', Services and Structural Engineers' information. Architect to be immediately notified of discrepancies. Copyright belongs to Urbanist Architecture Ltd.

- - - - Boundary Line

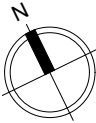

Urbanist Architecture

2 Little Thames Walk London SE8 3FB
Tel: 0203 793 7878
info@urbanistarchitecture.co.uk
www.urbanistarchitecture.co.uk

Project Description

Change of use of first floor and part of ground floor from barbers (Use Class E) to a single residential dwelling (Use class C3) and alterations to the shopfront including installation of residential access door.

Site Address

128 Camden Road London NW1 9EE

Drawing Name


Previously Approved Site Plans
Previously Approved Site Plan

Drawing Status: Planning


Scale: 1/200 @A3 **Drawn:** SMC
Date: 24/05/2024 **Checked:** BS


Drawing no

project	originator	zone	level	type	role	no.	rev
215- NW19EE	-	URB	-	ZZ	-	XX - DR - A - 1011	- R3

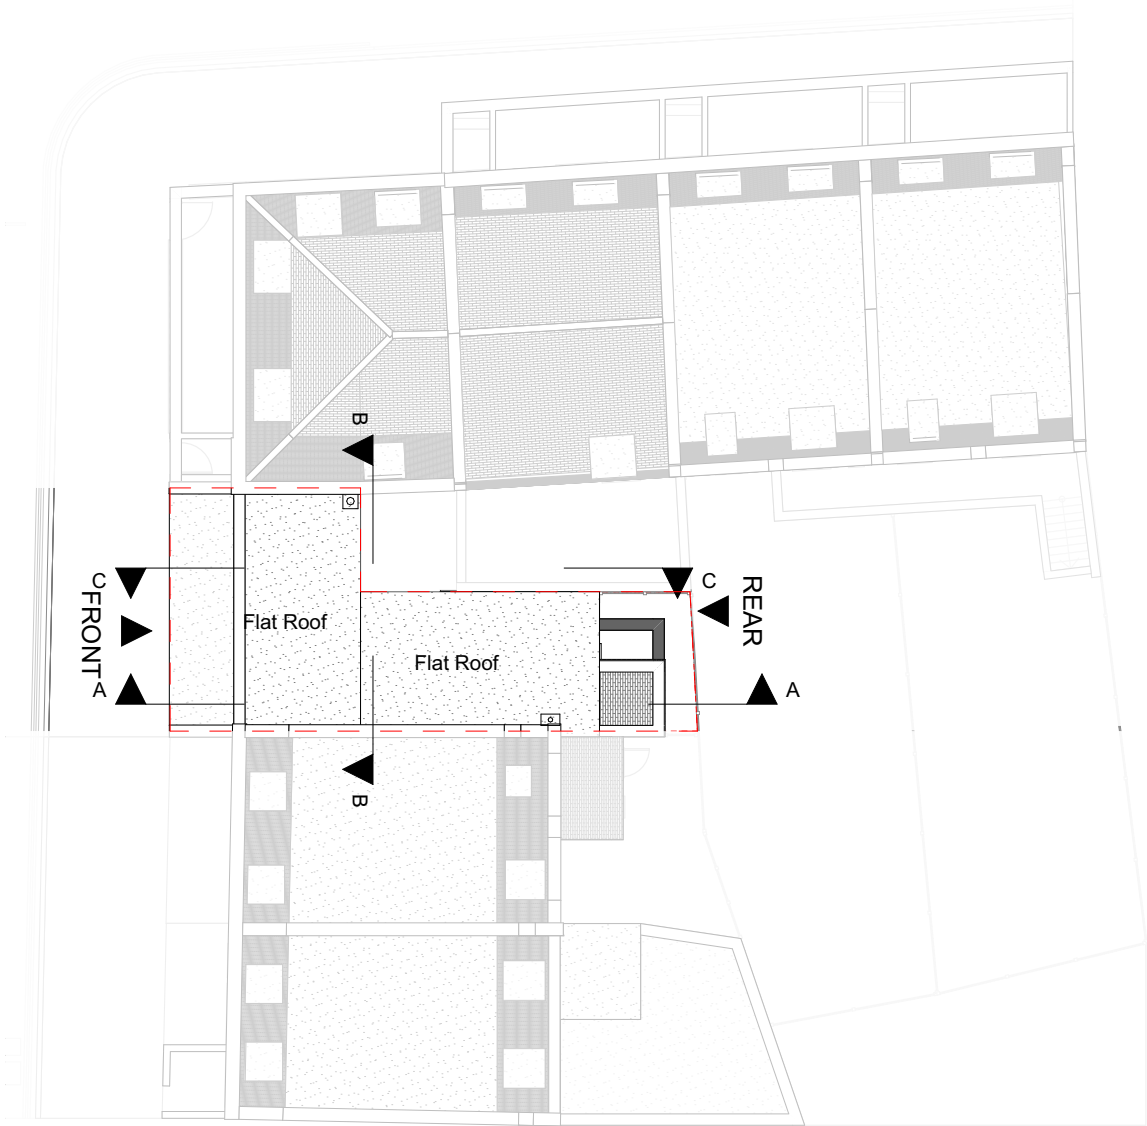


Previously Approved Site Plan
Scale:1:200

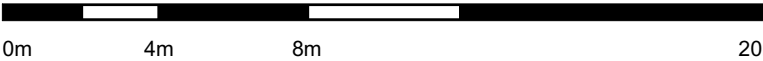

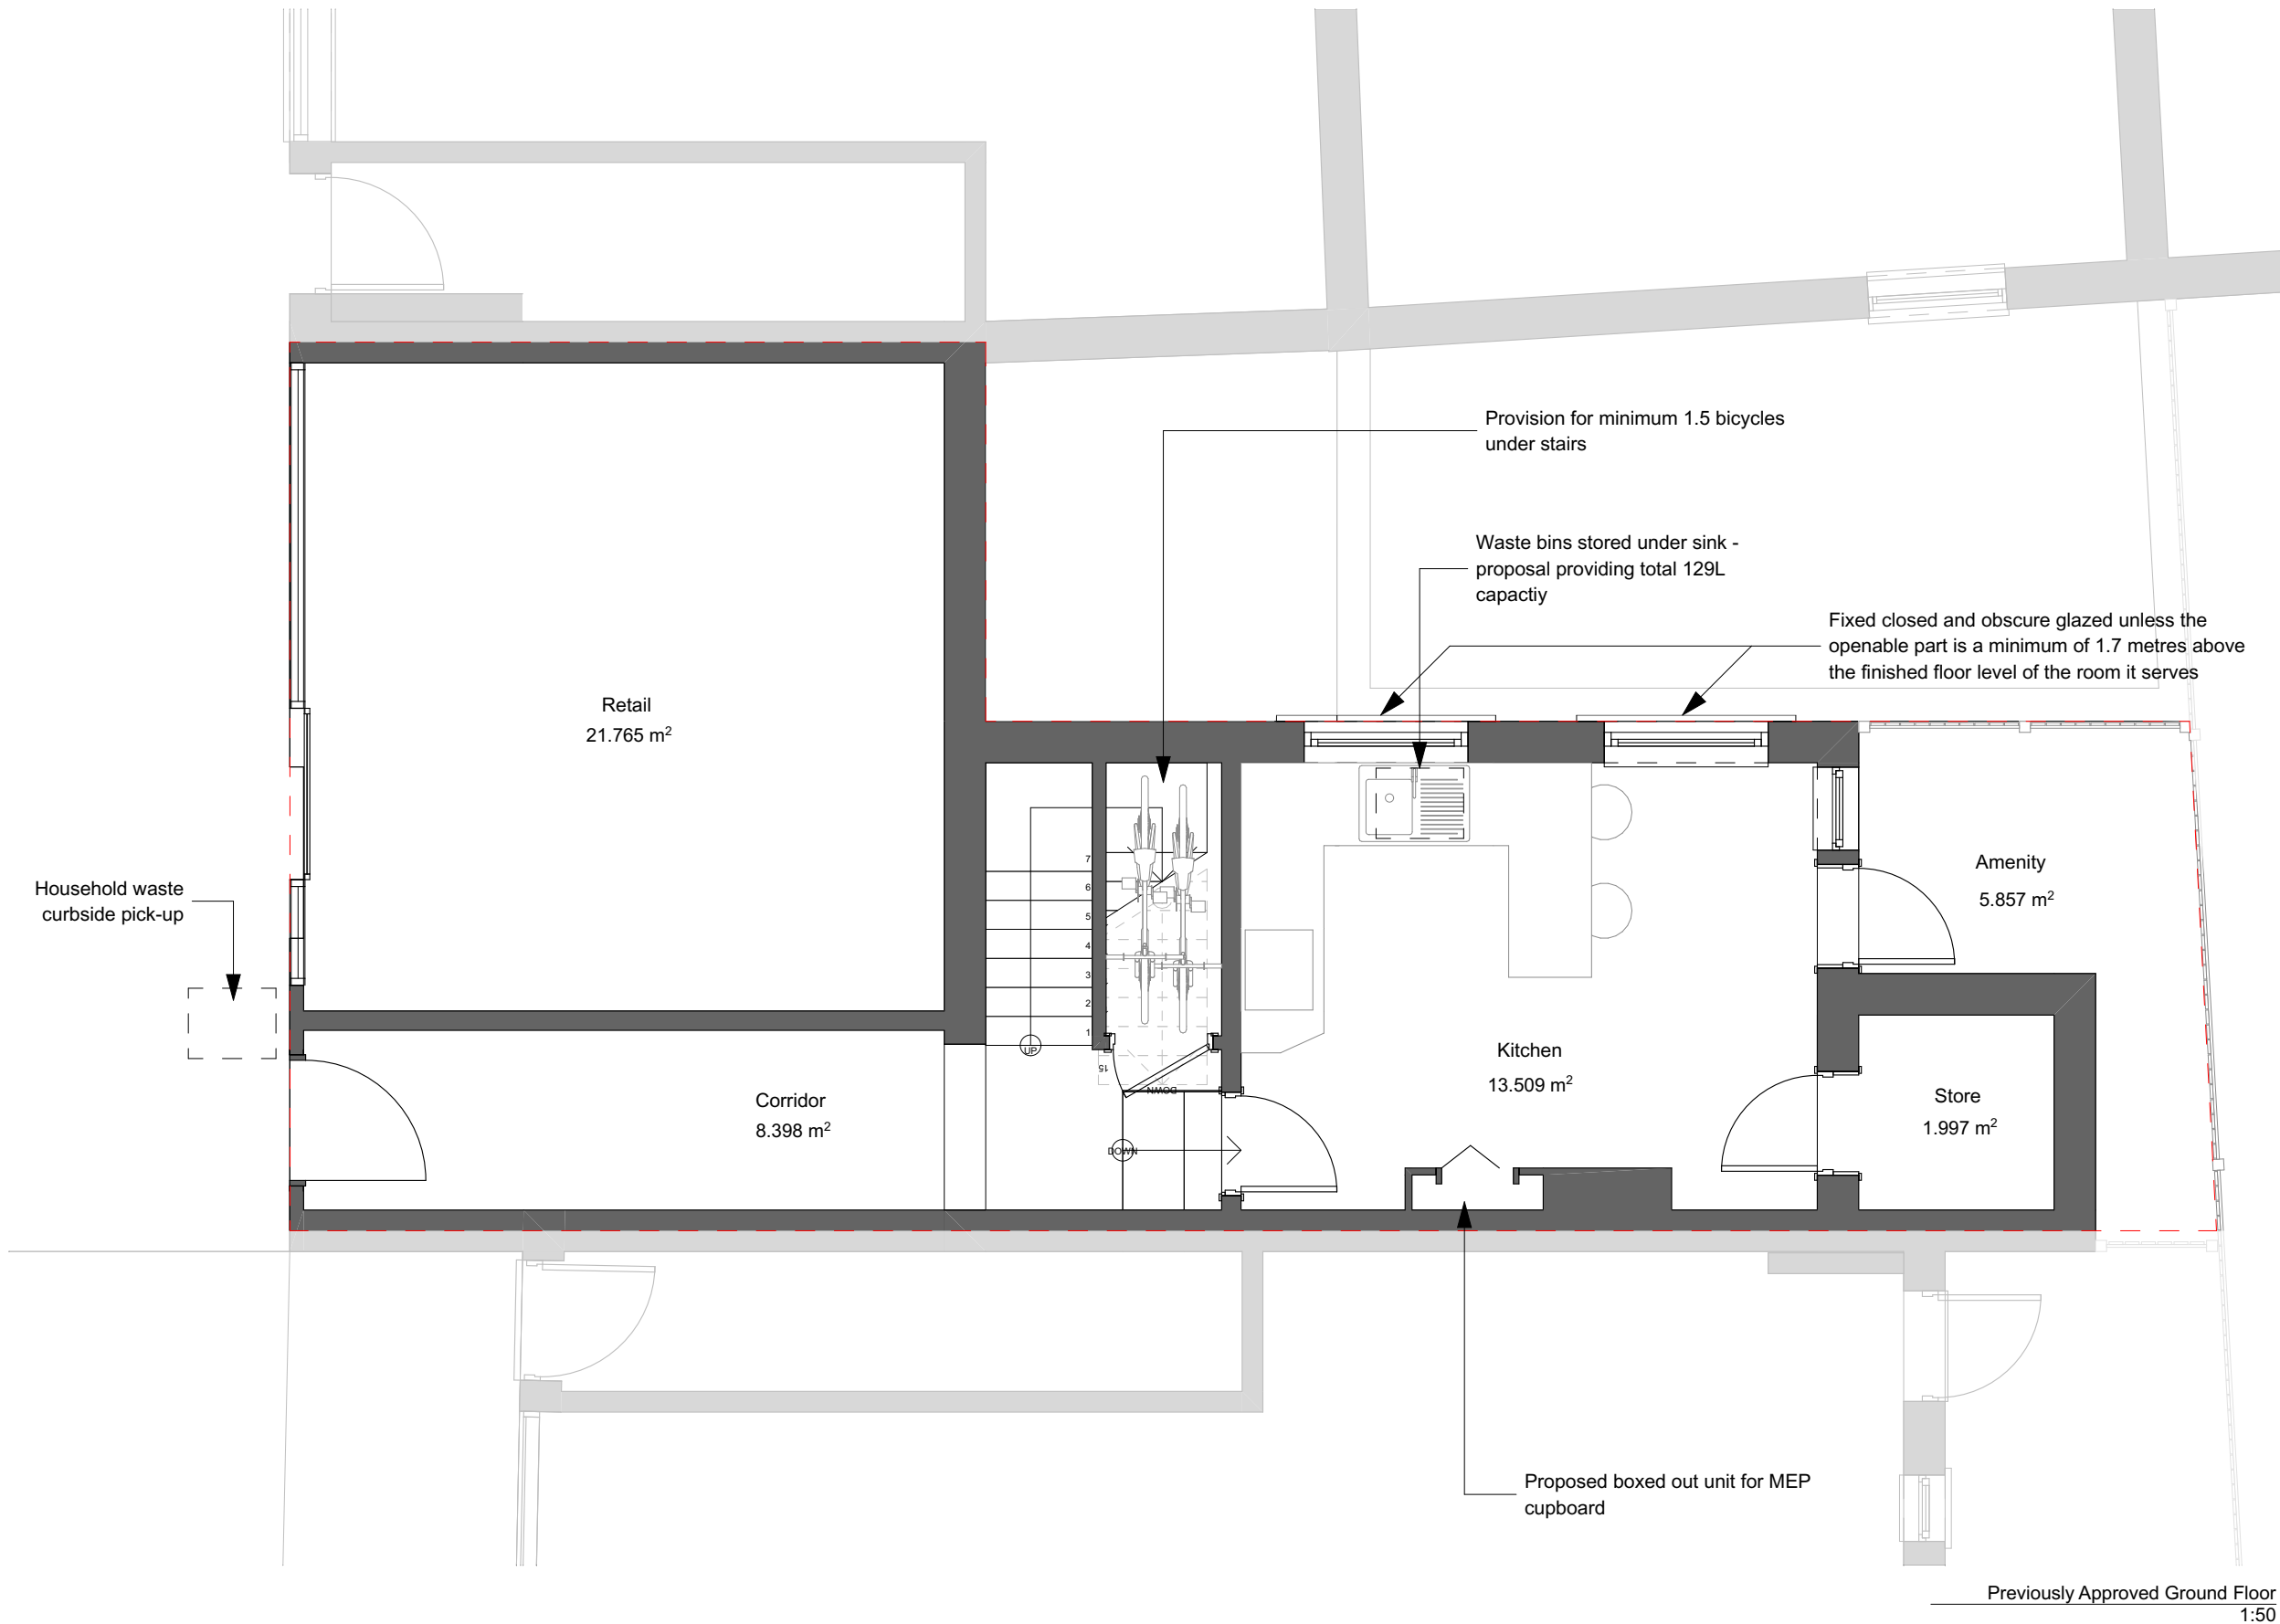

Notes
Do not scale from this drawing. To be read in conjunction with all relevant Architects', Services and Structural Engineers' information. Architect to be immediately notified of discrepancies. Copyright belongs to Urbanist Architecture Ltd.

- - - Boundary Line

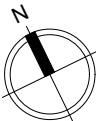

Urbanist Architecture

2 Little Thames Walk London SE8 3FB
Tel: 0203 793 7878
info@urbanistarchitecture.co.uk
www.urbanistarchitecture.co.uk

Project Description

Change of use of first floor and part of ground floor from barbers (Use Class E) to a single residential dwelling (Use class C3) and alterations to the shopfront including installation of residential access door.

Site Address

128 Camden Road London NW1 9EE

Drawing Name


Plans Previously Approved
Previously Approved Ground Floor


Drawing Status: Planning

Scale: 1/50 @A3 **Drawn:** SMC
Date: 24/05/2024 **Checked:** BS


Drawing no

project	originator	zone	level	type	role	no.	rev
215-	-	URB	-	ZZ	-	00 - DR - A -102103-	R3 NW19EE

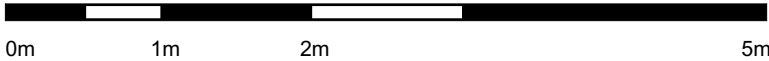

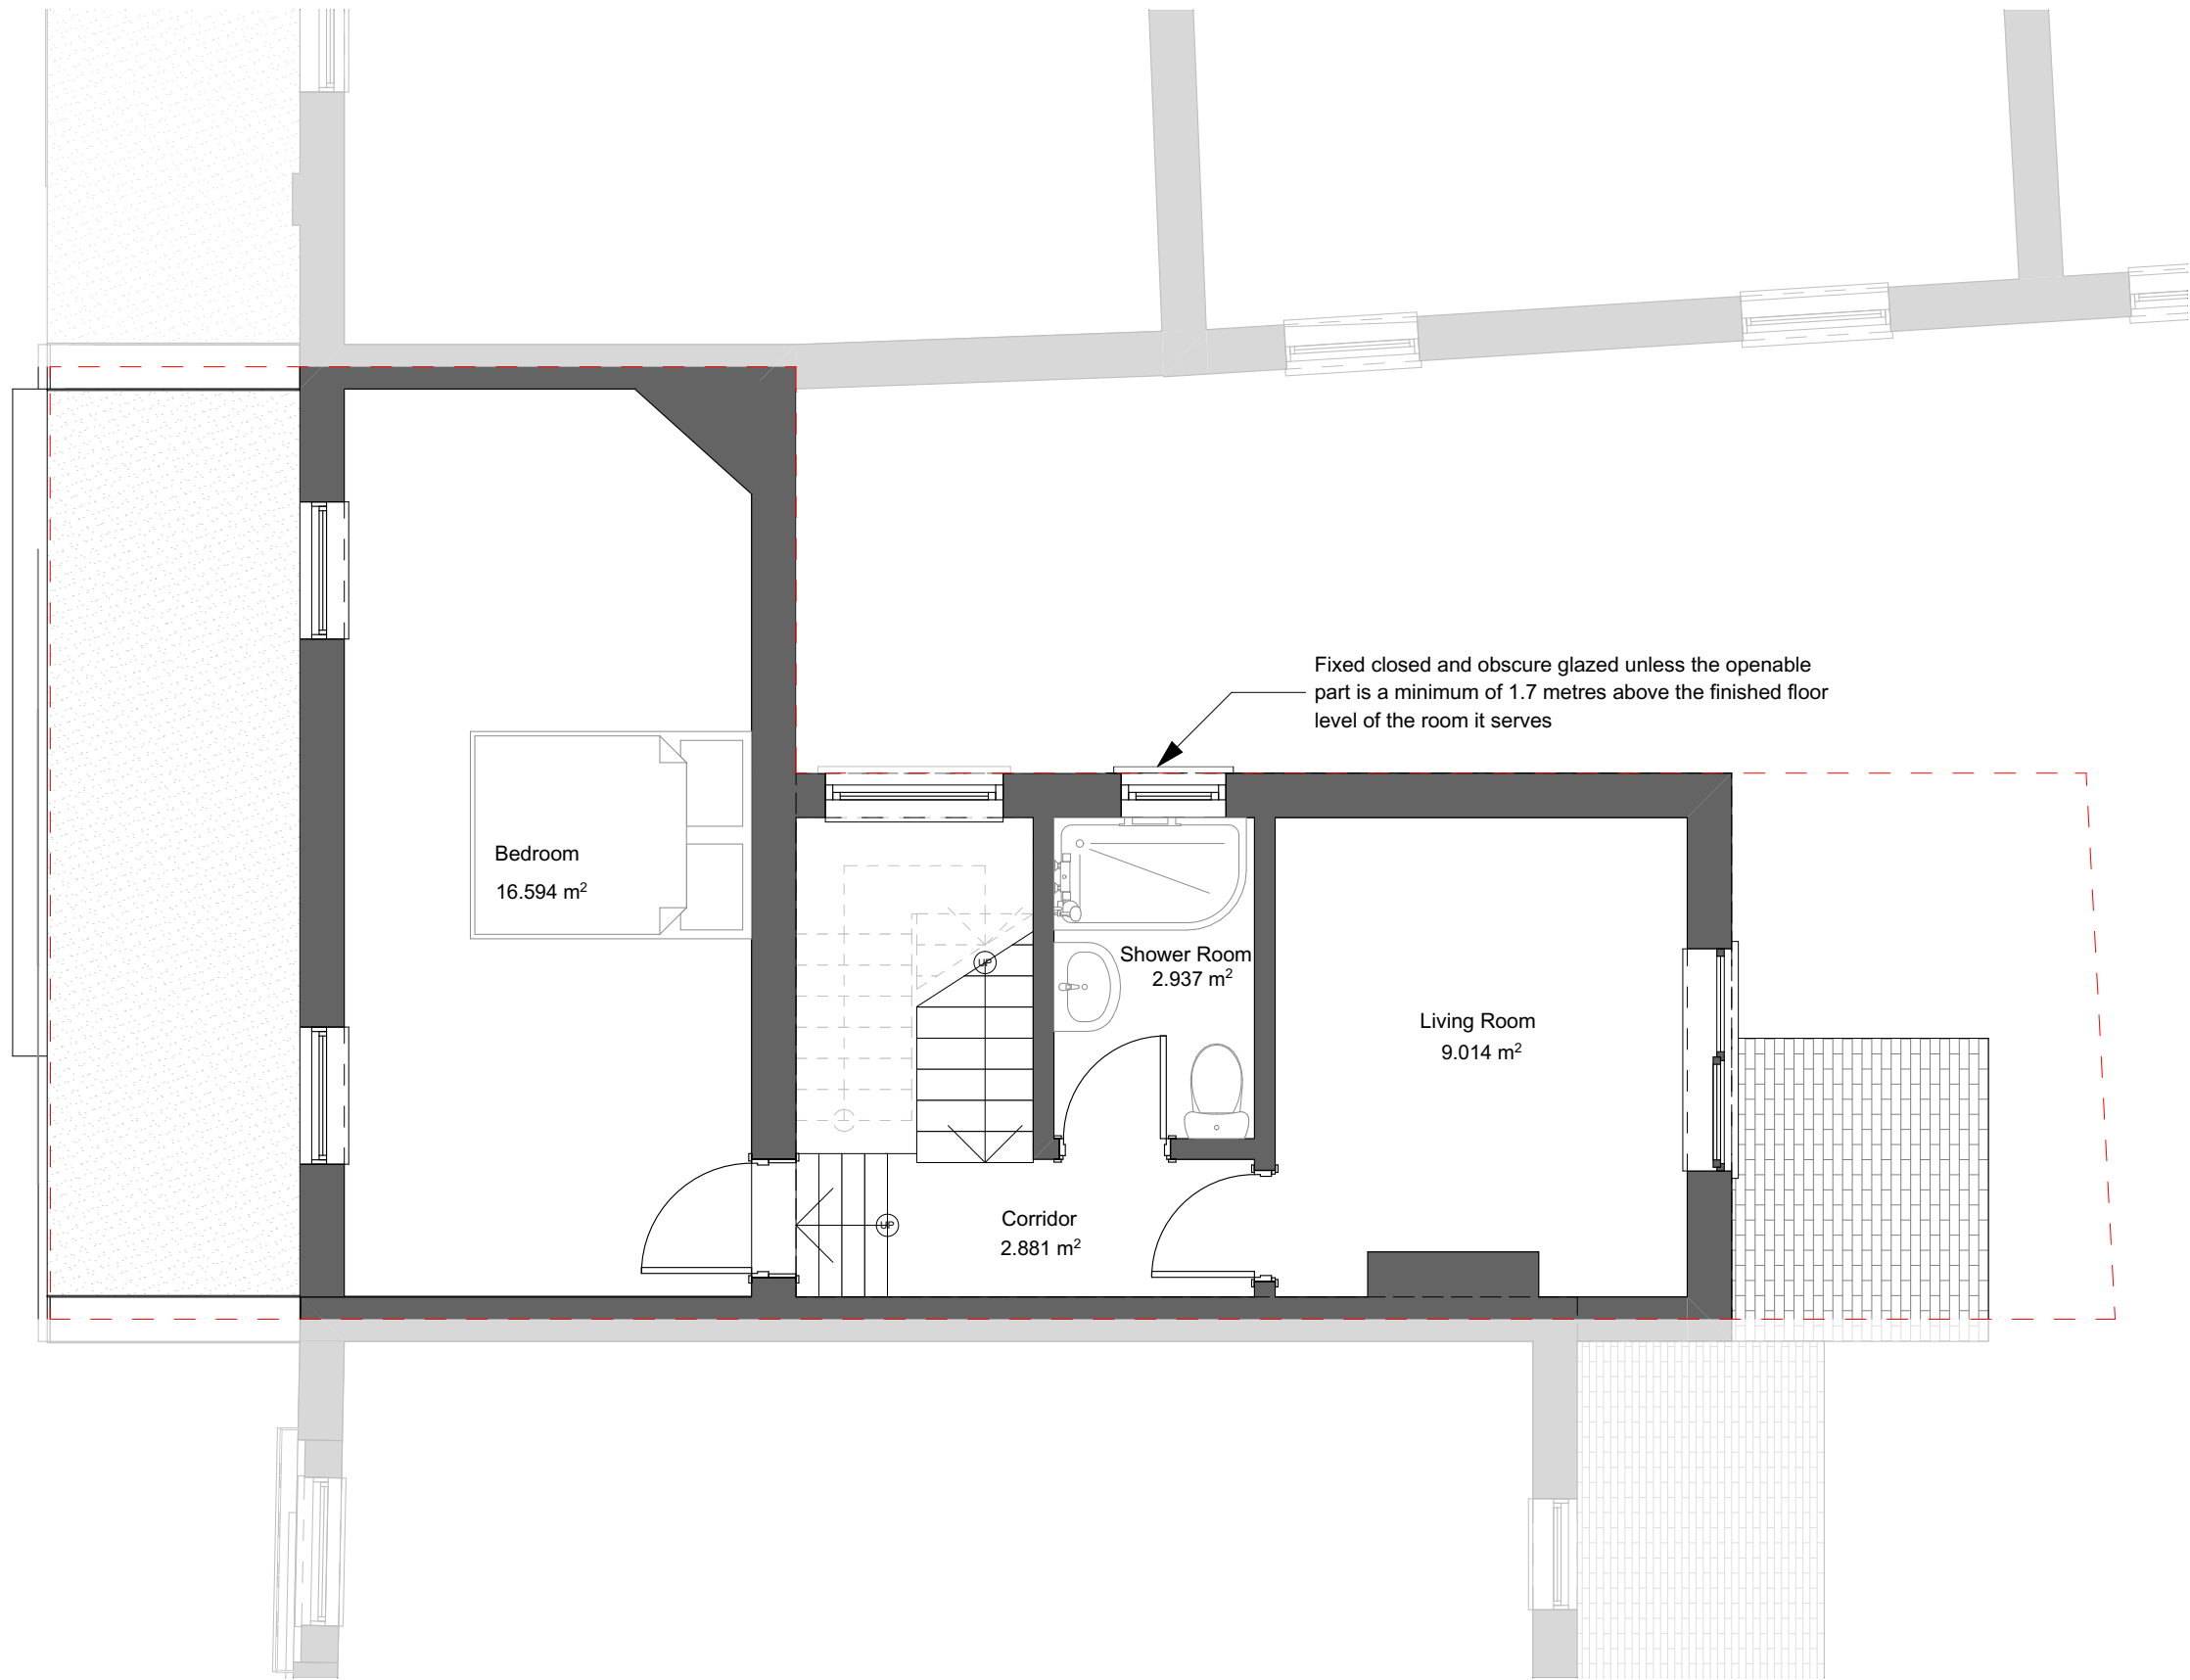


Previously Approved First Floor
1:50

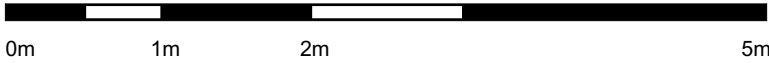

Notes
Do not scale from this drawing. To be read in conjunction with all relevant Architects', Services and Structural Engineers' information. Architect to be immediately notified of discrepancies. Copyright belongs to Urbanist Architecture Ltd.

- - - - Boundary Line

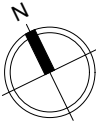

Urbanist Architecture
2 Little Thames Walk London SE8 3FB
Tel: 0203 793 7878
info@urbanistarchitecture.co.uk
www.urbanistarchitecture.co.uk

Project Description
Change of use of first floor and part of ground floor from barbers (Use Class E) to a single residential dwelling (Use class C3) and alterations to the shopfront including installation of residential access door.


Site Address
128 Camden Road London NW1 9EE

Drawing Name
Plans Previously Approved
Previously Approved First Floor


Drawing Status: Planning

Scale: 1/50 @A3 **Drawn:** SMC
Date: 24/05/2024 **Checked:** BS

Drawing no							
project	originator	zone	level	type	role	no.	rev
215-	-	URB	-	ZZ	-	01 - DR - A	-102104- R3 NW19EE

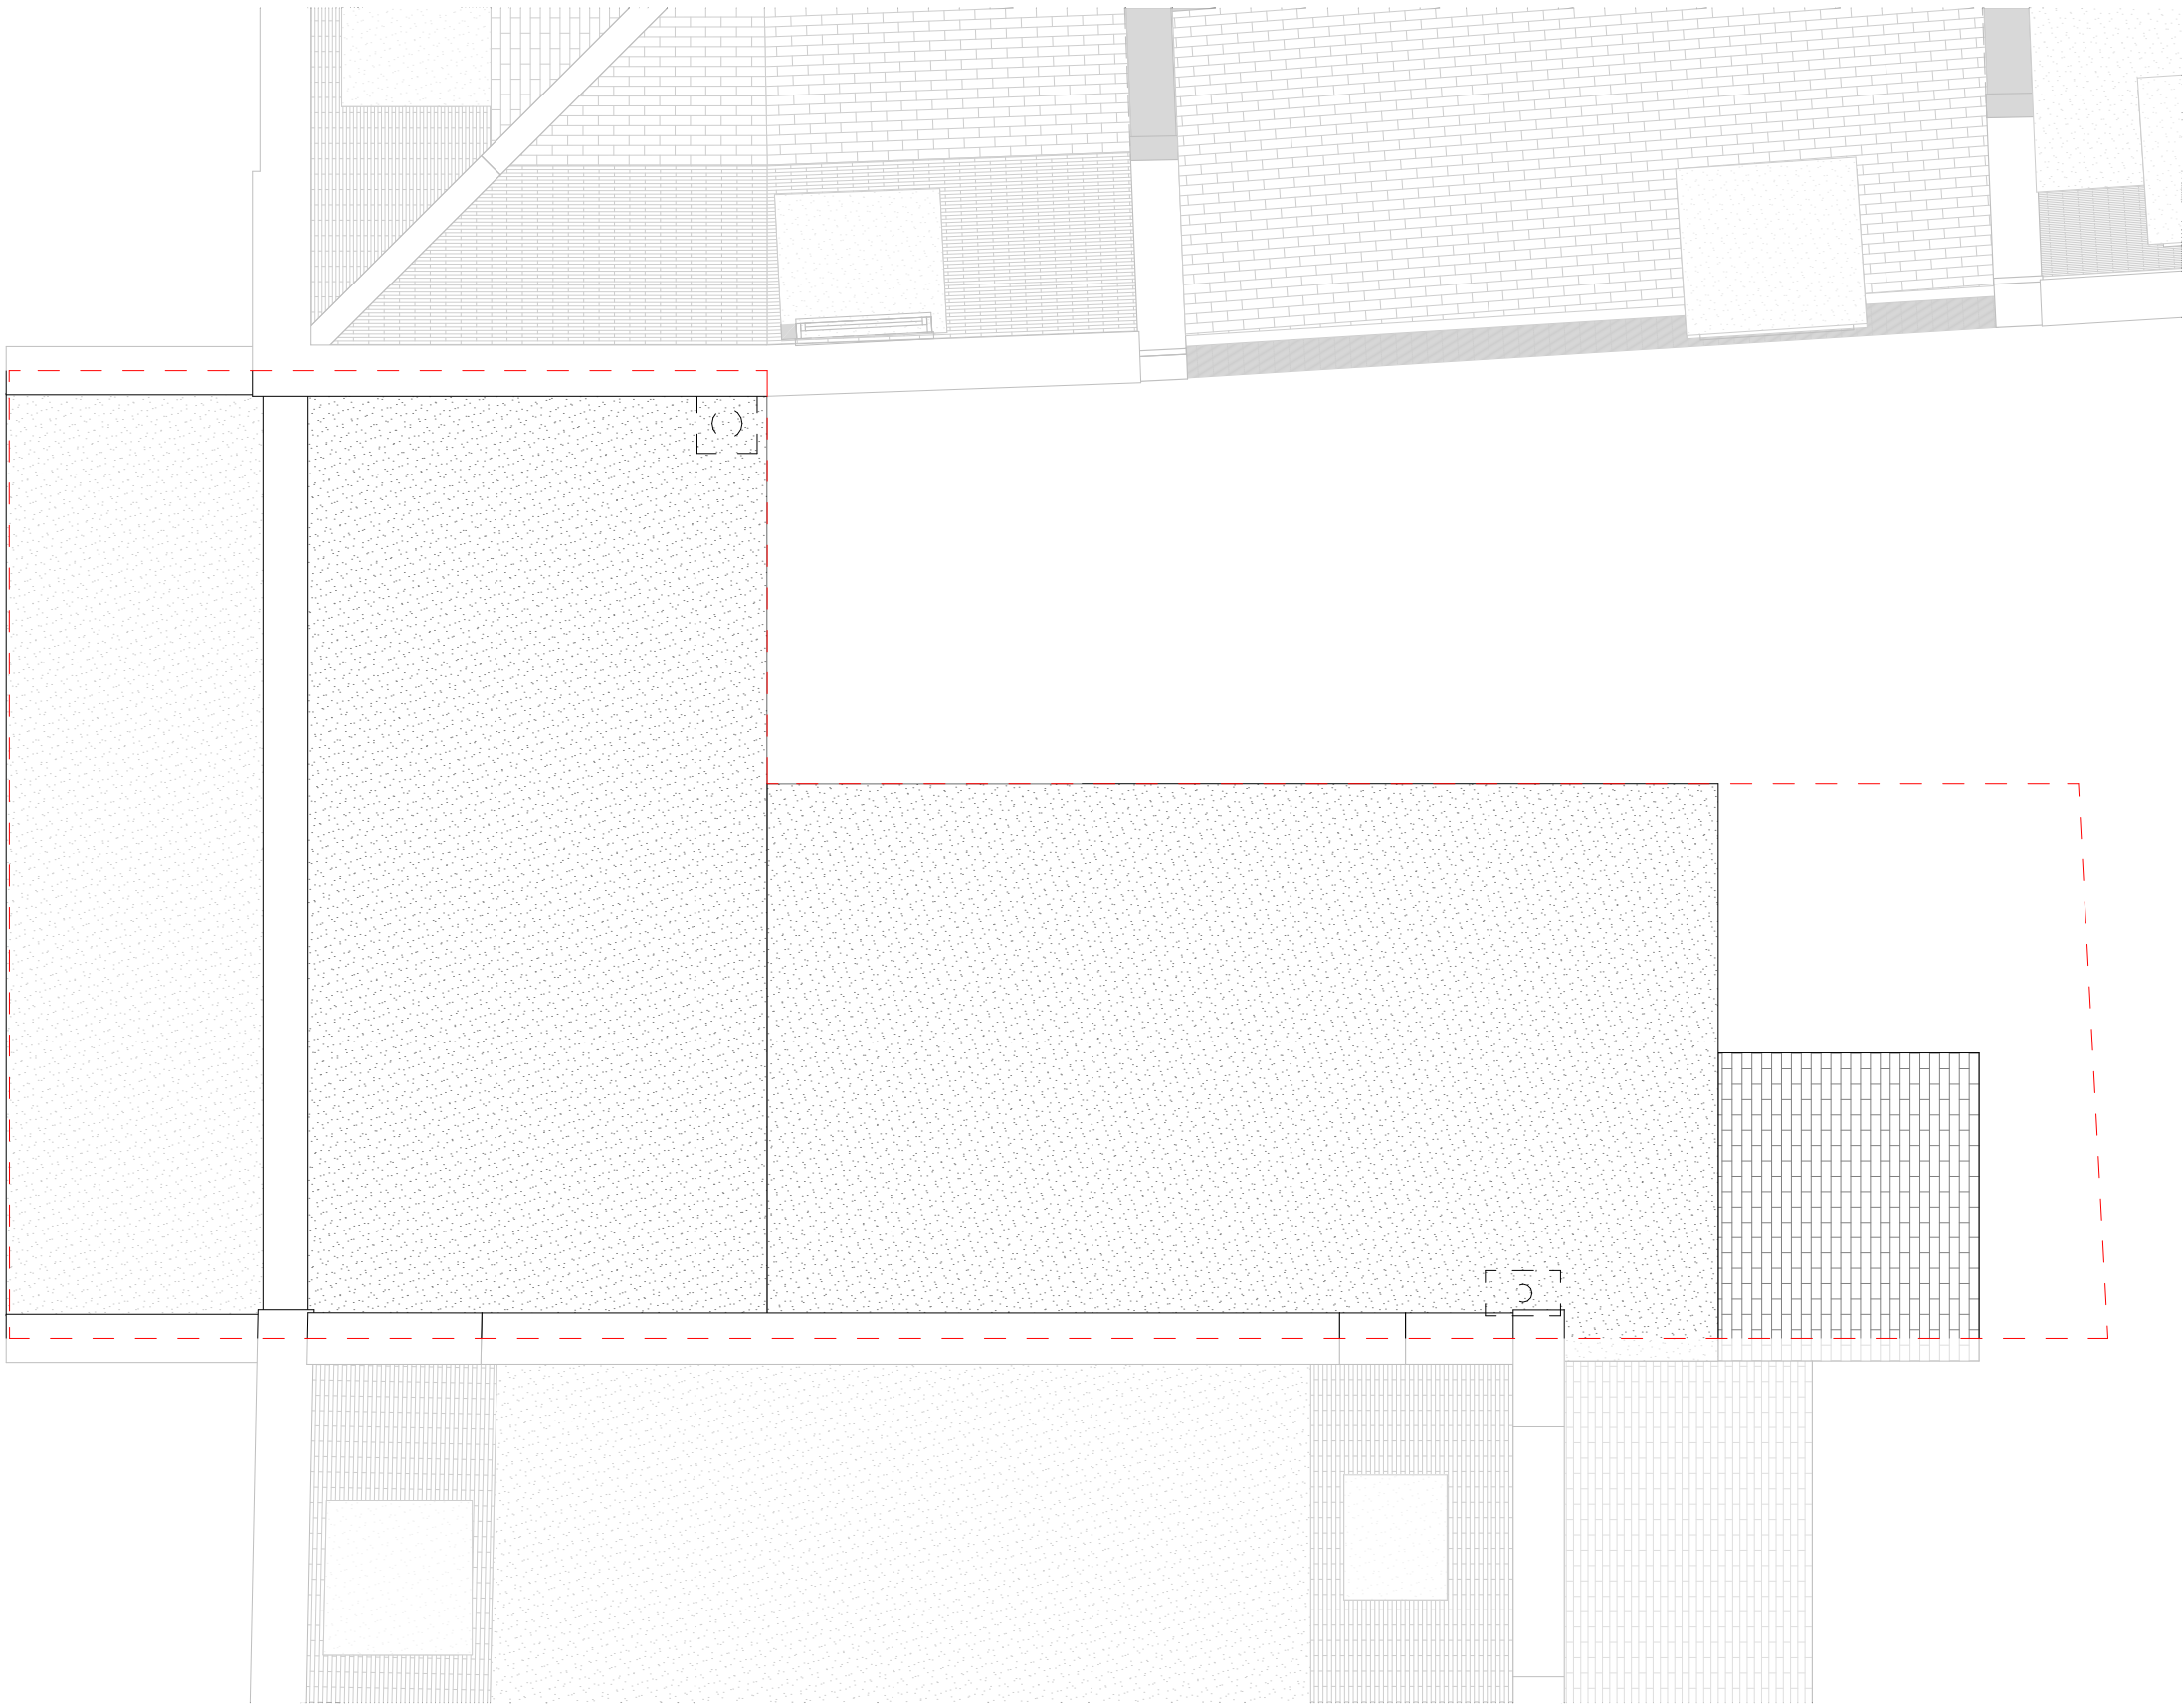


Previously Approved Roof Plan
1:50

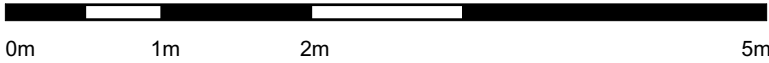

Notes
Do not scale from this drawing. To be read in conjunction with all relevant Architects', Services and Structural Engineers' information. Architect to be immediately notified of discrepancies. Copyright belongs to Urbanist Architecture Ltd.

- - - - Boundary Line

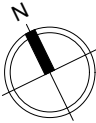

Urbanist Architecture
2 Little Thames Walk London SE8 3FB
Tel: 0203 793 7878
info@urbanistarchitecture.co.uk
www.urbanistarchitecture.co.uk

Project Description
Change of use of first floor and part of ground floor from barbers (Use Class E) to a single residential dwelling (Use class C3) and alterations to the shopfront including installation of residential access door.

Site Address
128 Camden Road London NW1 9EE

Drawing Name
Plans Previously Approved
Previously Approved Roof Plan


Drawing Status: Planning

Scale: 1/50 @A3 **Drawn:** SMC
Date: 24/05/2024 **Checked:** BS

Drawing no							
project	originator	zone	level	type	role	no.	rev
215-	URB	ZZ	02	DR	A	-102105-	R3 NW19EE

Notes
Do not scale from this drawing. To be read in conjunction with all relevant Architects', Services and Structural Engineers' information. Architect to be immediately notified of discrepancies. Copyright belongs to Urbanist Architecture Ltd.

- - - - Boundary Line

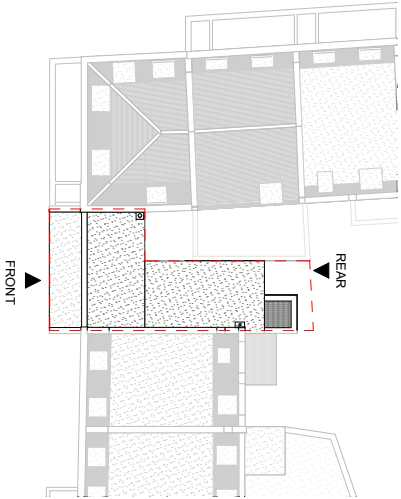

Urbanist Architecture

2 Little Thames Walk London SE8 3FB
Tel: 0203 793 7878
info@urbanistarchitecture.co.uk
www.urbanistarchitecture.co.uk

Project Description

Change of use of first floor and part of ground floor from barbers (Use Class E) to a single residential dwelling (Use class C3) and alterations to the shopfront including installation of residential access door.

Site Address

128 Camden Road London NW1 9EE

Drawing Name


Elevations Previously Approved
Previously Approved Front Elevation

Drawing Status: Planning

Scale: 1/100 @A3 **Drawn:** SMC
Date: 24/05/2024 **Checked:** BS


Drawing no

project	originator	zone	level	type	role	no.	rev
215-	-	URB	-	ZZ	-	XX - DR - A -102201-	R3 NW19EE

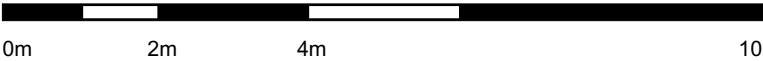

Notes
Do not scale from this drawing. To be read in conjunction with all relevant Architects', Services and Structural Engineers' information. Architect to be immediately notified of discrepancies. Copyright belongs to Urbanist Architecture Ltd.

- - - - Boundary Line

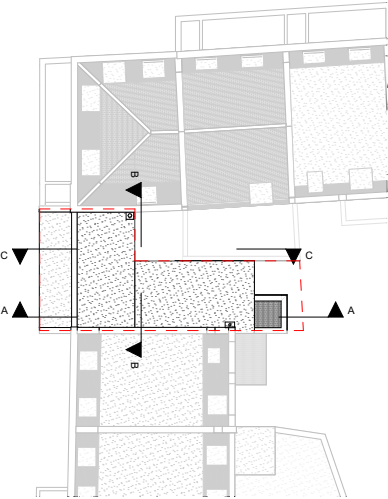

Urbanist Architecture

2 Little Thames Walk London SE8 3FB
Tel: 0203 793 7878
info@urbanistarchitecture.co.uk
www.urbanistarchitecture.co.uk

Project Description

Change of use of first floor and part of ground floor from barbers (Use Class E) to a single residential dwelling (Use class C3) and alterations to the shopfront including installation of residential access door.

Site Address

128 Camden Road London NW1 9EE

Drawing Name


Elevations Previously Approved
Previously Approved Rear Elevation

Drawing Status: Planning


Scale: 1/100 @A3 **Drawn:** SMC
Date: 24/05/2024 **Checked:** BS

Drawing no

project	originator	zone	level	type	role	no.	rev
215-	-	URB	-	ZZ	-	XX - DR - A	-102202- R3 NW19EE

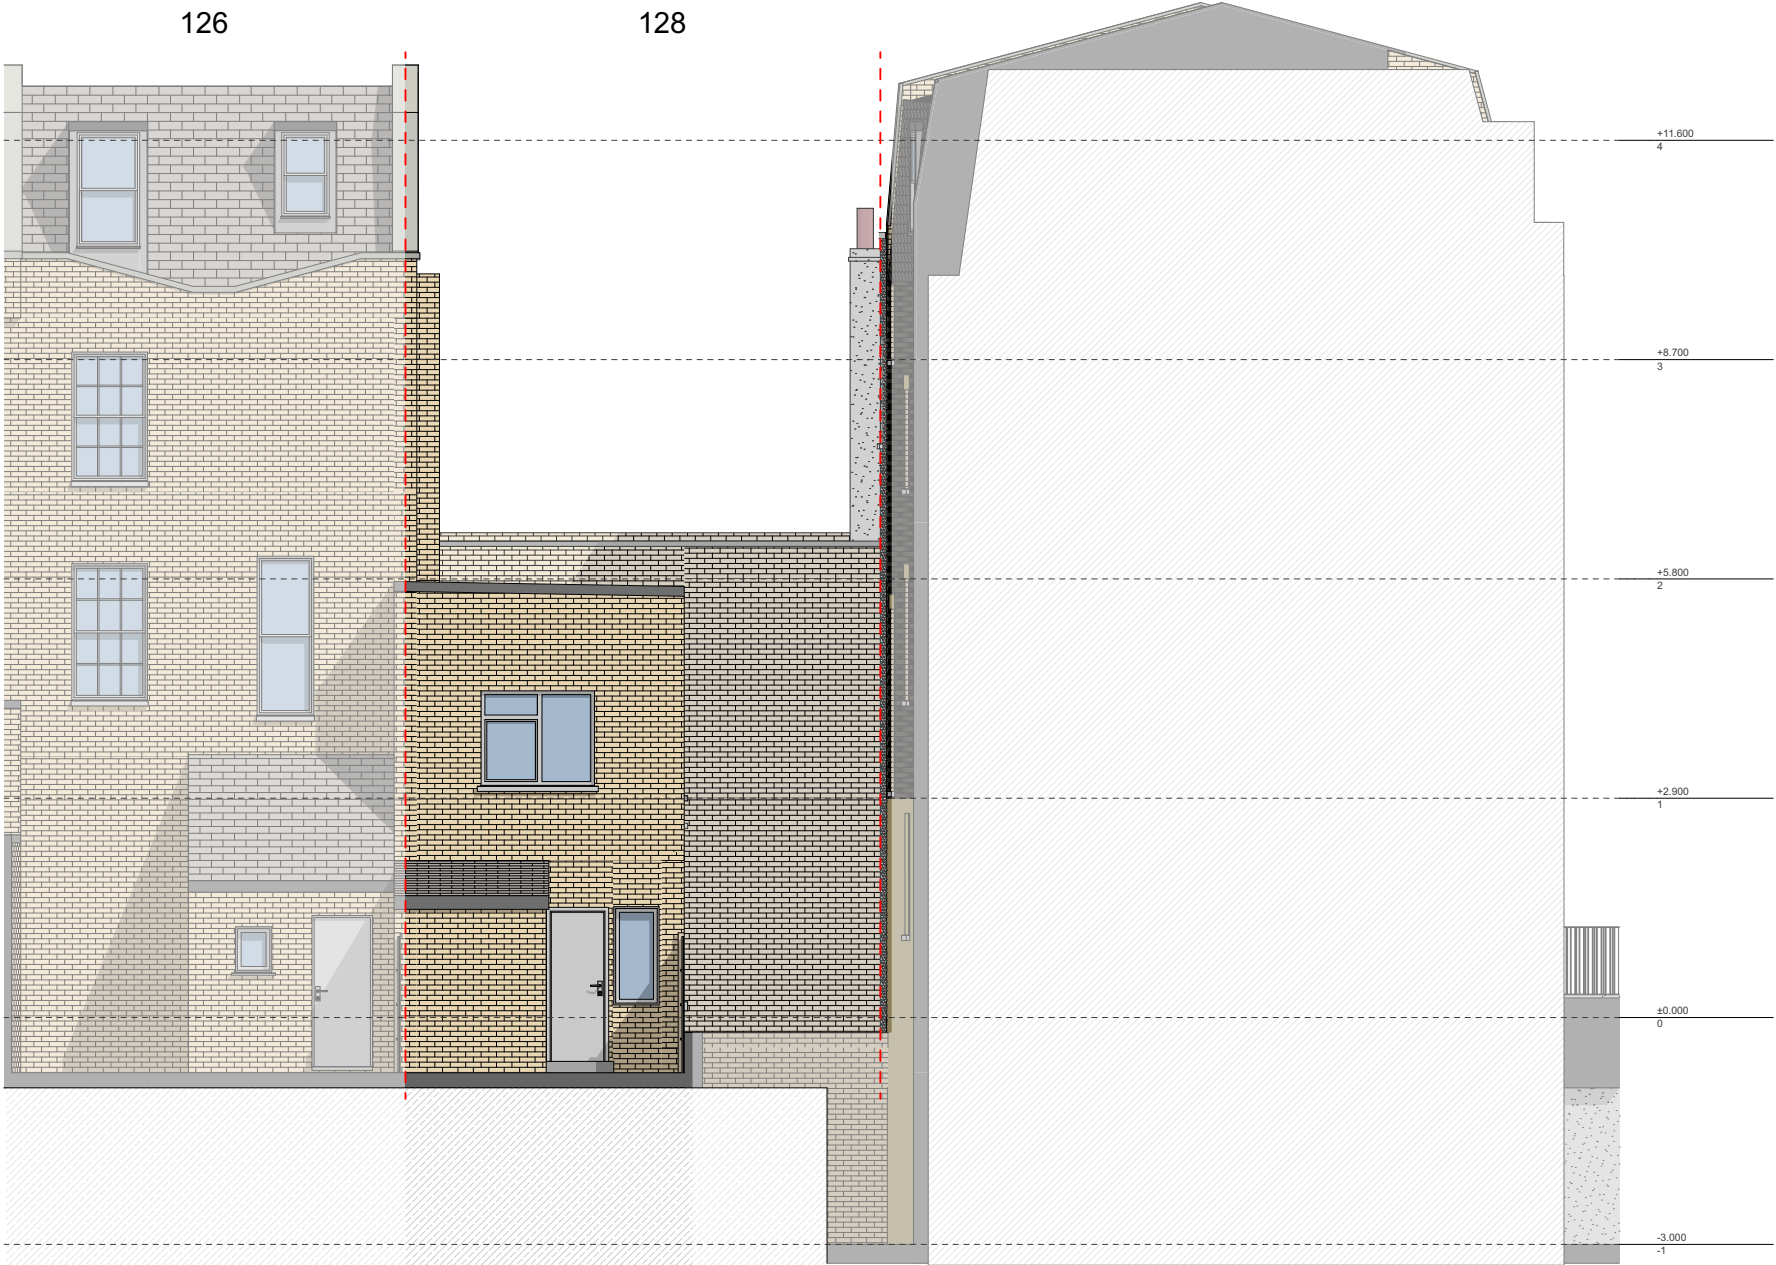


Previously Approved Rear Elevation
1:100

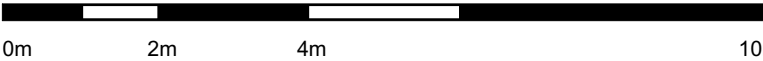

Notes
Do not scale from this drawing. To be read in conjunction with all relevant Architects', Services and Structural Engineers' information. Architect to be immediately notified of discrepancies. Copyright belongs to Urbanist Architecture Ltd.

- - - Boundary Line

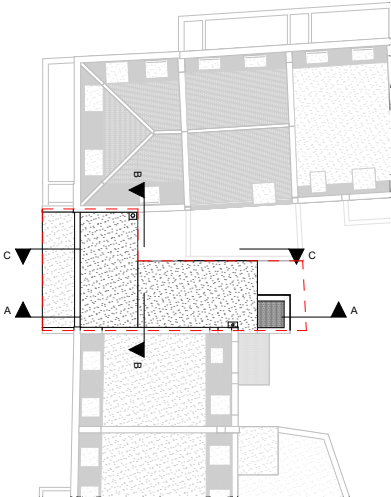

Urbanist Architecture

2 Little Thames Walk London SE8 3FB
Tel: 0203 793 7878
info@urbanistarchitecture.co.uk
www.urbanistarchitecture.co.uk

Project Description

Change of use of first floor and part of ground floor from barbers (Use Class E) to a single residential dwelling (Use class C3) and alterations to the shopfront including installation of residential access door.

Site Address

128 Camden Road London NW1 9EE

Drawing Name


Sections Previously Approved
Previously Approved Building Section AA

Drawing Status: Planning


Scale: 1/100 @A3 **Drawn:** SMC
Date: 24/05/2024 **Checked:** BS

Drawing no

project	originator	zone	level	type	role	no.	rev
215-	-	URB	-	ZZ	-	XX - DR - A	-102301- R3 NW19EE

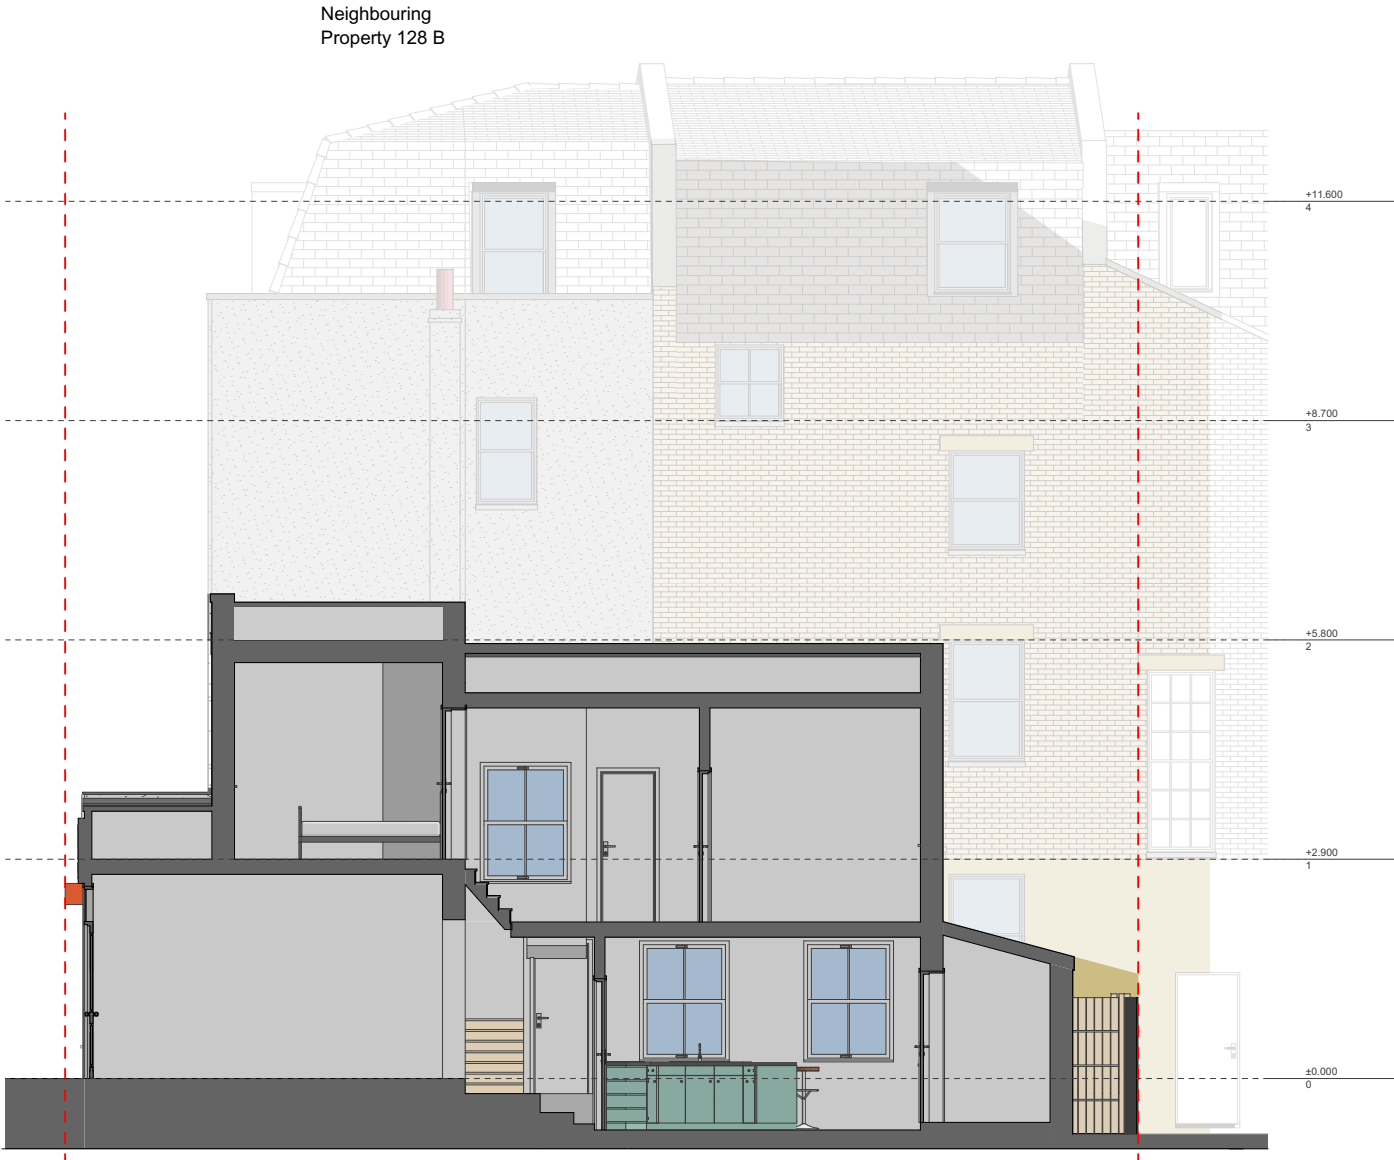


Previously Approved Building Section AA
Scale: 1:100

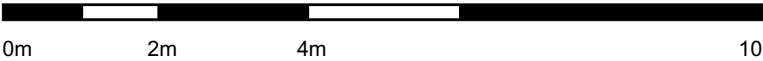

Notes
Do not scale from this drawing. To be read in conjunction with all relevant Architects', Services and Structural Engineers' information. Architect to be immediately notified of discrepancies. Copyright belongs to Urbanist Architecture Ltd.

- - - - Boundary Line

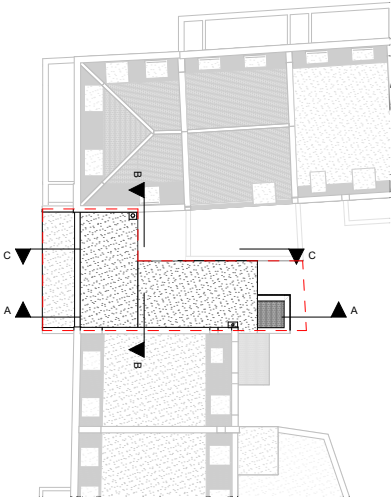

Urbanist Architecture

2 Little Thames Walk London SE8 3FB

Tel: 0203 793 7878

info@urbanistarchitecture.co.uk

www.urbanistarchitecture.co.uk

Project Description

Change of use of first floor and part of ground floor from barbers (Use Class E) to a single residential dwelling (Use class C3) and alterations to the shopfront including installation of residential access door.

Site Address

128 Camden Road London NW1 9EE

Drawing Name

Sections Previously Approved
Previously Approved Building Section BB,
Previously Approved Building Section CC

Drawing Status: Planning

Scale: 1/100 @A3


Drawn: SMC

Date: 24/05/2024


Checked: BS

Drawing no

project	originator	zone	level	type	role	no.	rev
215-	-	URB	-	ZZ	-	XX - DR - A -102302-	R3 NW19EE

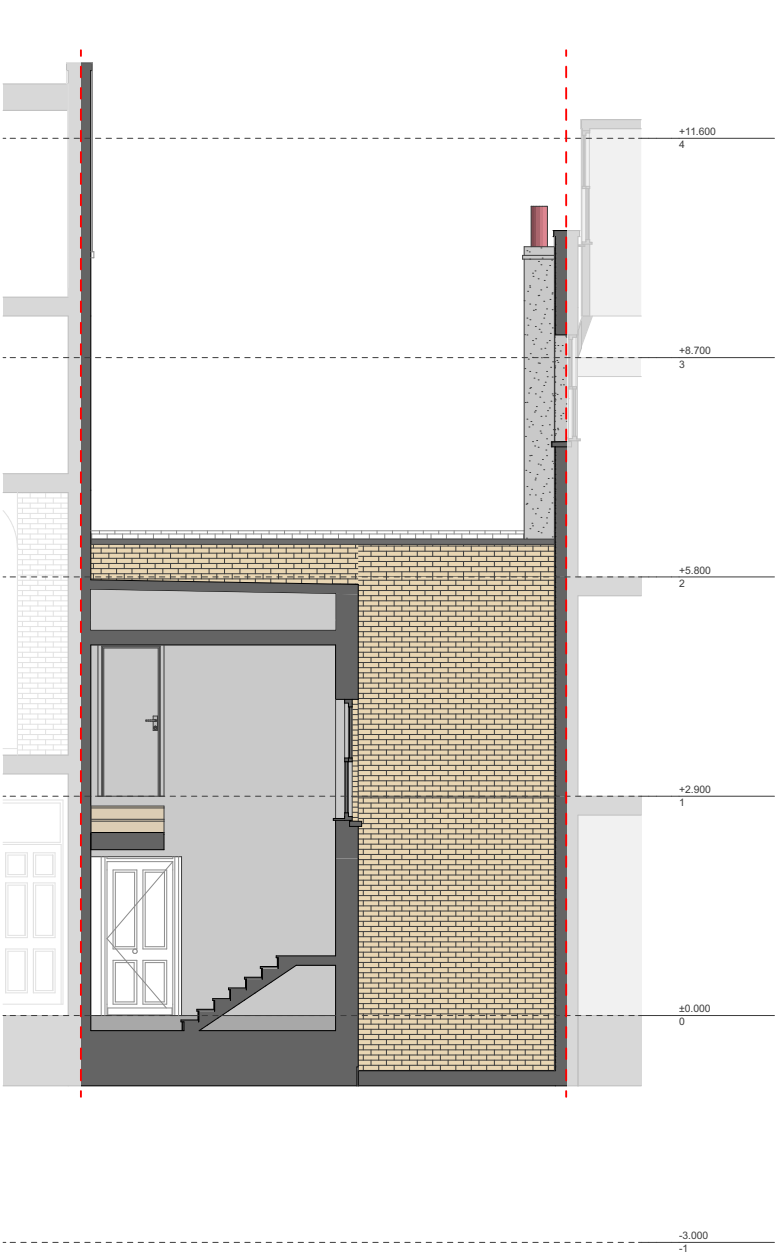

Previously Approved Building Section BB
Scale: 1:100

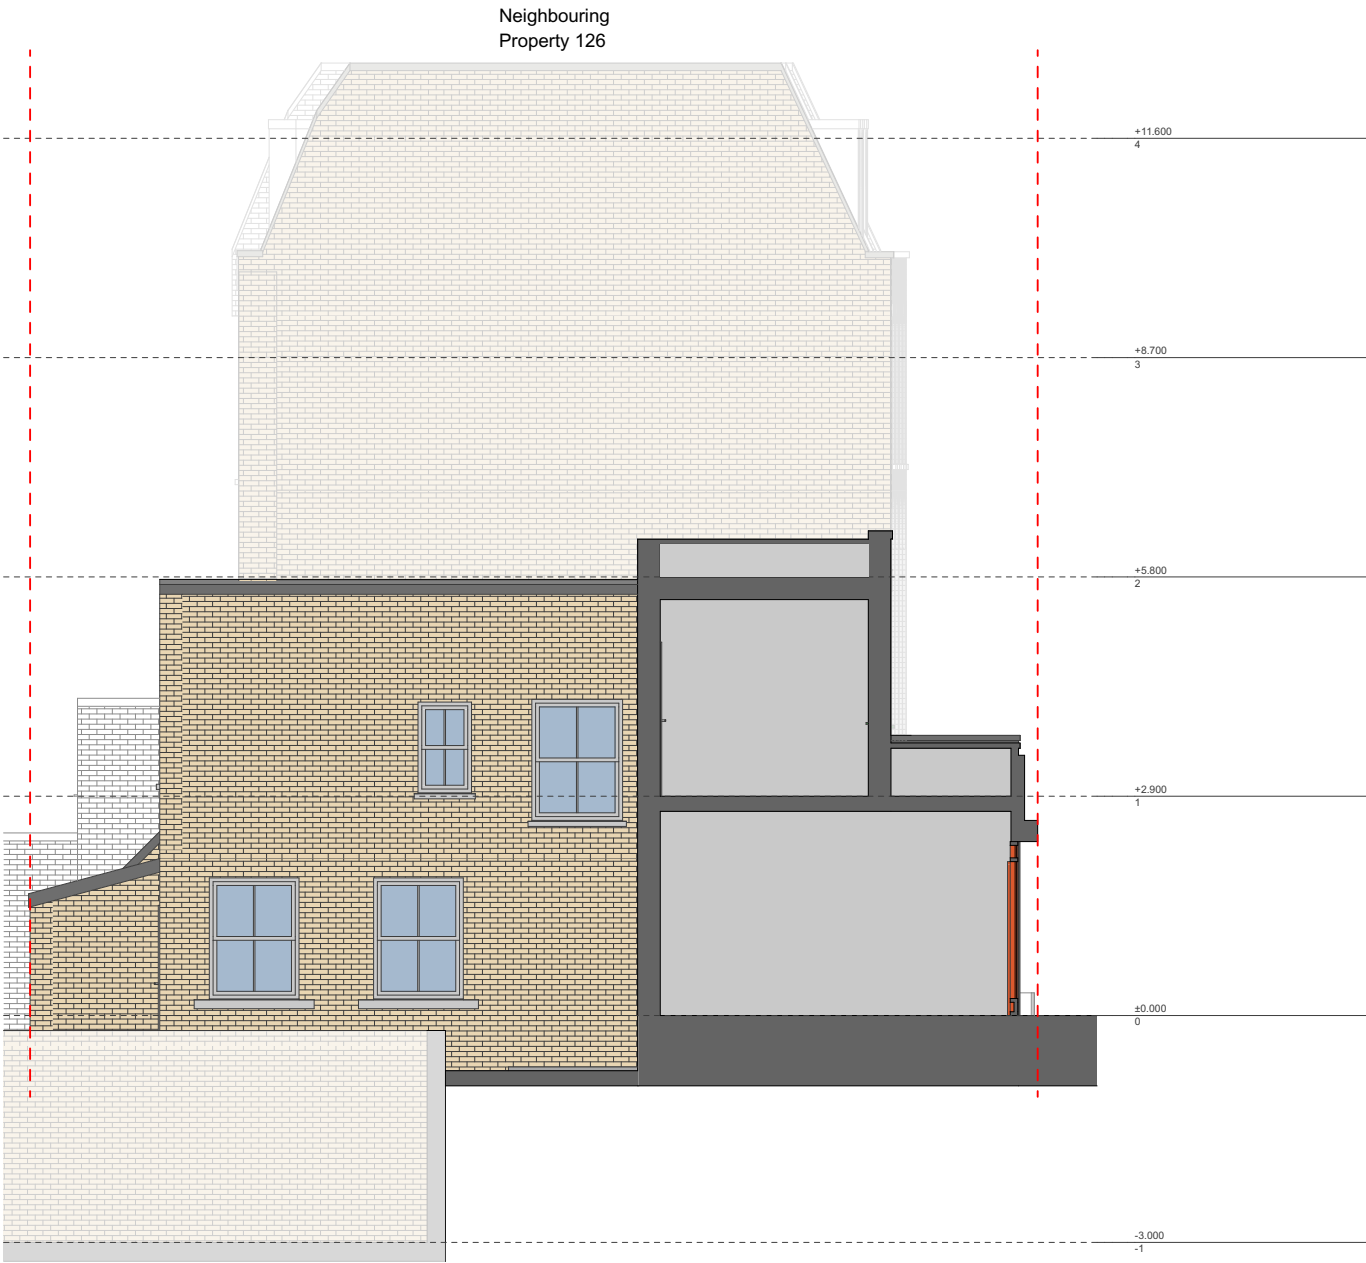

Previously Approved Building Section CC
Scale: 1:100

