

Notes
Do not scale from this drawing. To be read in conjunction with all relevant Architects', Services and Structural Engineers' information. Architect to be immediately notified of discrepancies. Copyright belongs to Urbanist Architecture Ltd.



Urbanist Architecture
2 Little Thames Walk London SE8 3FB
Tel: 0203 793 7878
info@urbanistarchitecture.co.uk
www.urbanistarchitecture.co.uk

Project Description
Change of use of first floor and part of ground floor from barbers (Use Class E) to a single residential dwelling (Use class C3) and alterations to the shopfront including installation of residential access door.

Site Address
128 Camden Road London NW1 9EE

Drawing Name
Pre-Existing Site Plans
Location Plan - OS Map


Drawing Status: Planning

Scale: 1/1250 @A3 **Drawn:** SMC
Date: 24/05/2024 **Checked:** BS

Drawing no							
project	originator	zone	level	type	role	no.	rev
215-	-	URB	-	ZZ	-	XX - DR - A -00021 -	R3 NW19EE

Notes
Do not scale from this drawing. To be read in conjunction with all relevant Architects', Services and Structural Engineers' information. Architect to be immediately notified of discrepancies. Copyright belongs to Urbanist Architecture Ltd.

- - - - Boundary Line

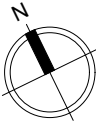

Urbanist Architecture

2 Little Thames Walk London SE8 3FB
Tel: 0203 793 7878
info@urbanistarchitecture.co.uk
www.urbanistarchitecture.co.uk

Project Description

Change of use of first floor and part of ground floor from barbers (Use Class E) to a single residential dwelling (Use class C3) and alterations to the shopfront including installation of residential access door.

Site Address

128 Camden Road London NW1 9EE

Drawing Name


Pre-Existing Site Plans
Pre-Existing Site Plan

Drawing Status: Planning


Scale: 1/200 @A3 **Drawn:** SMC
Date: 24/05/2024 **Checked:** BS


Drawing no

project	originator	zone	level	type	role	no.	rev
215-	-	URB	-	ZZ	-	XX - DR - A -00022 -	R3 NW19EE

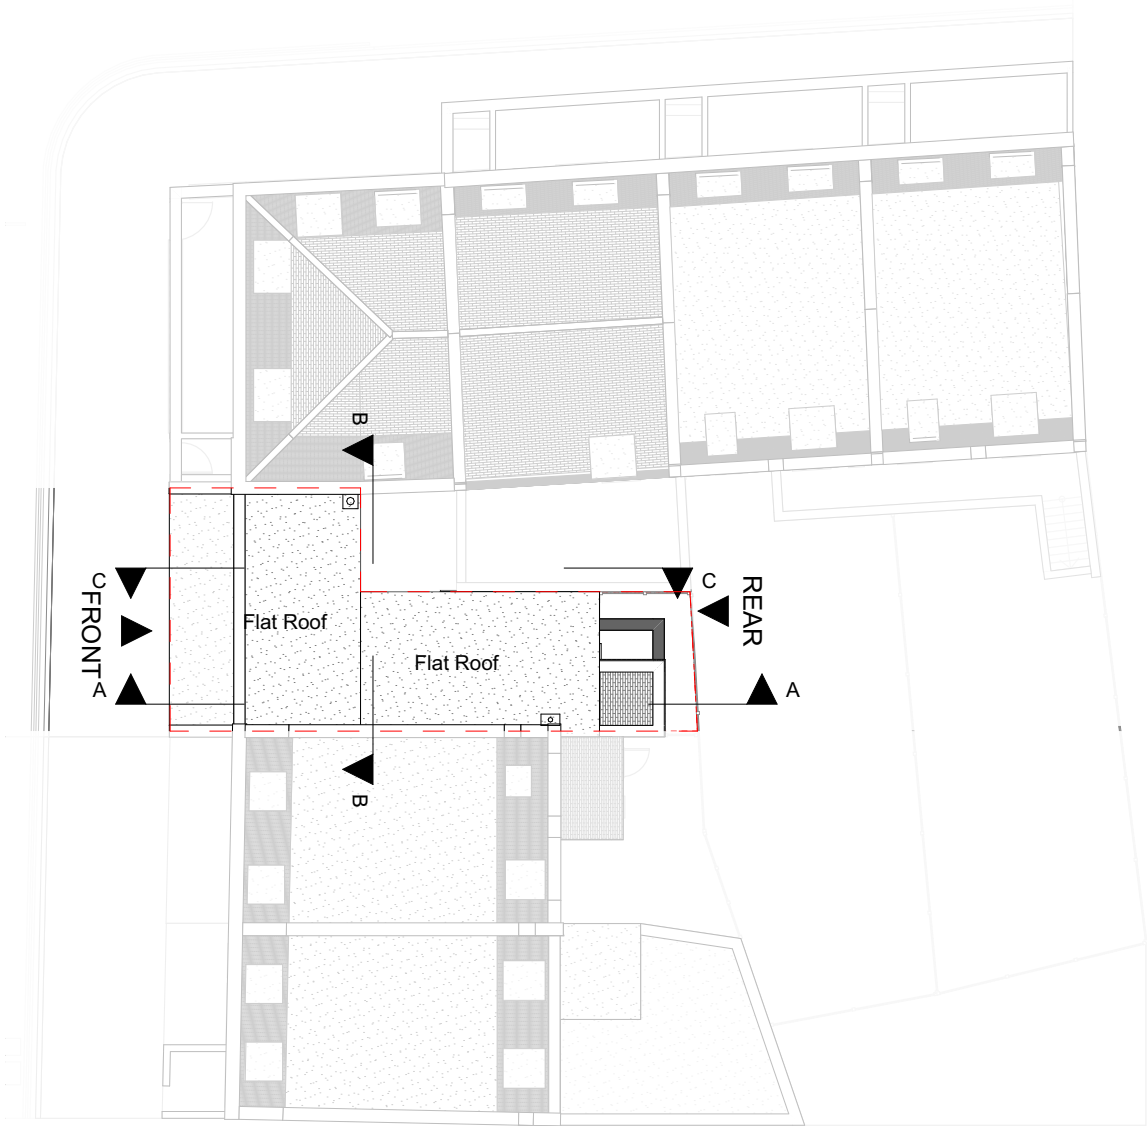


Pre-Existing Site Plan
Scale:1:200

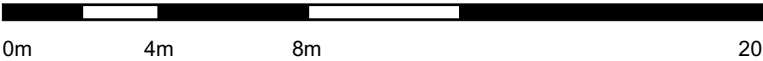

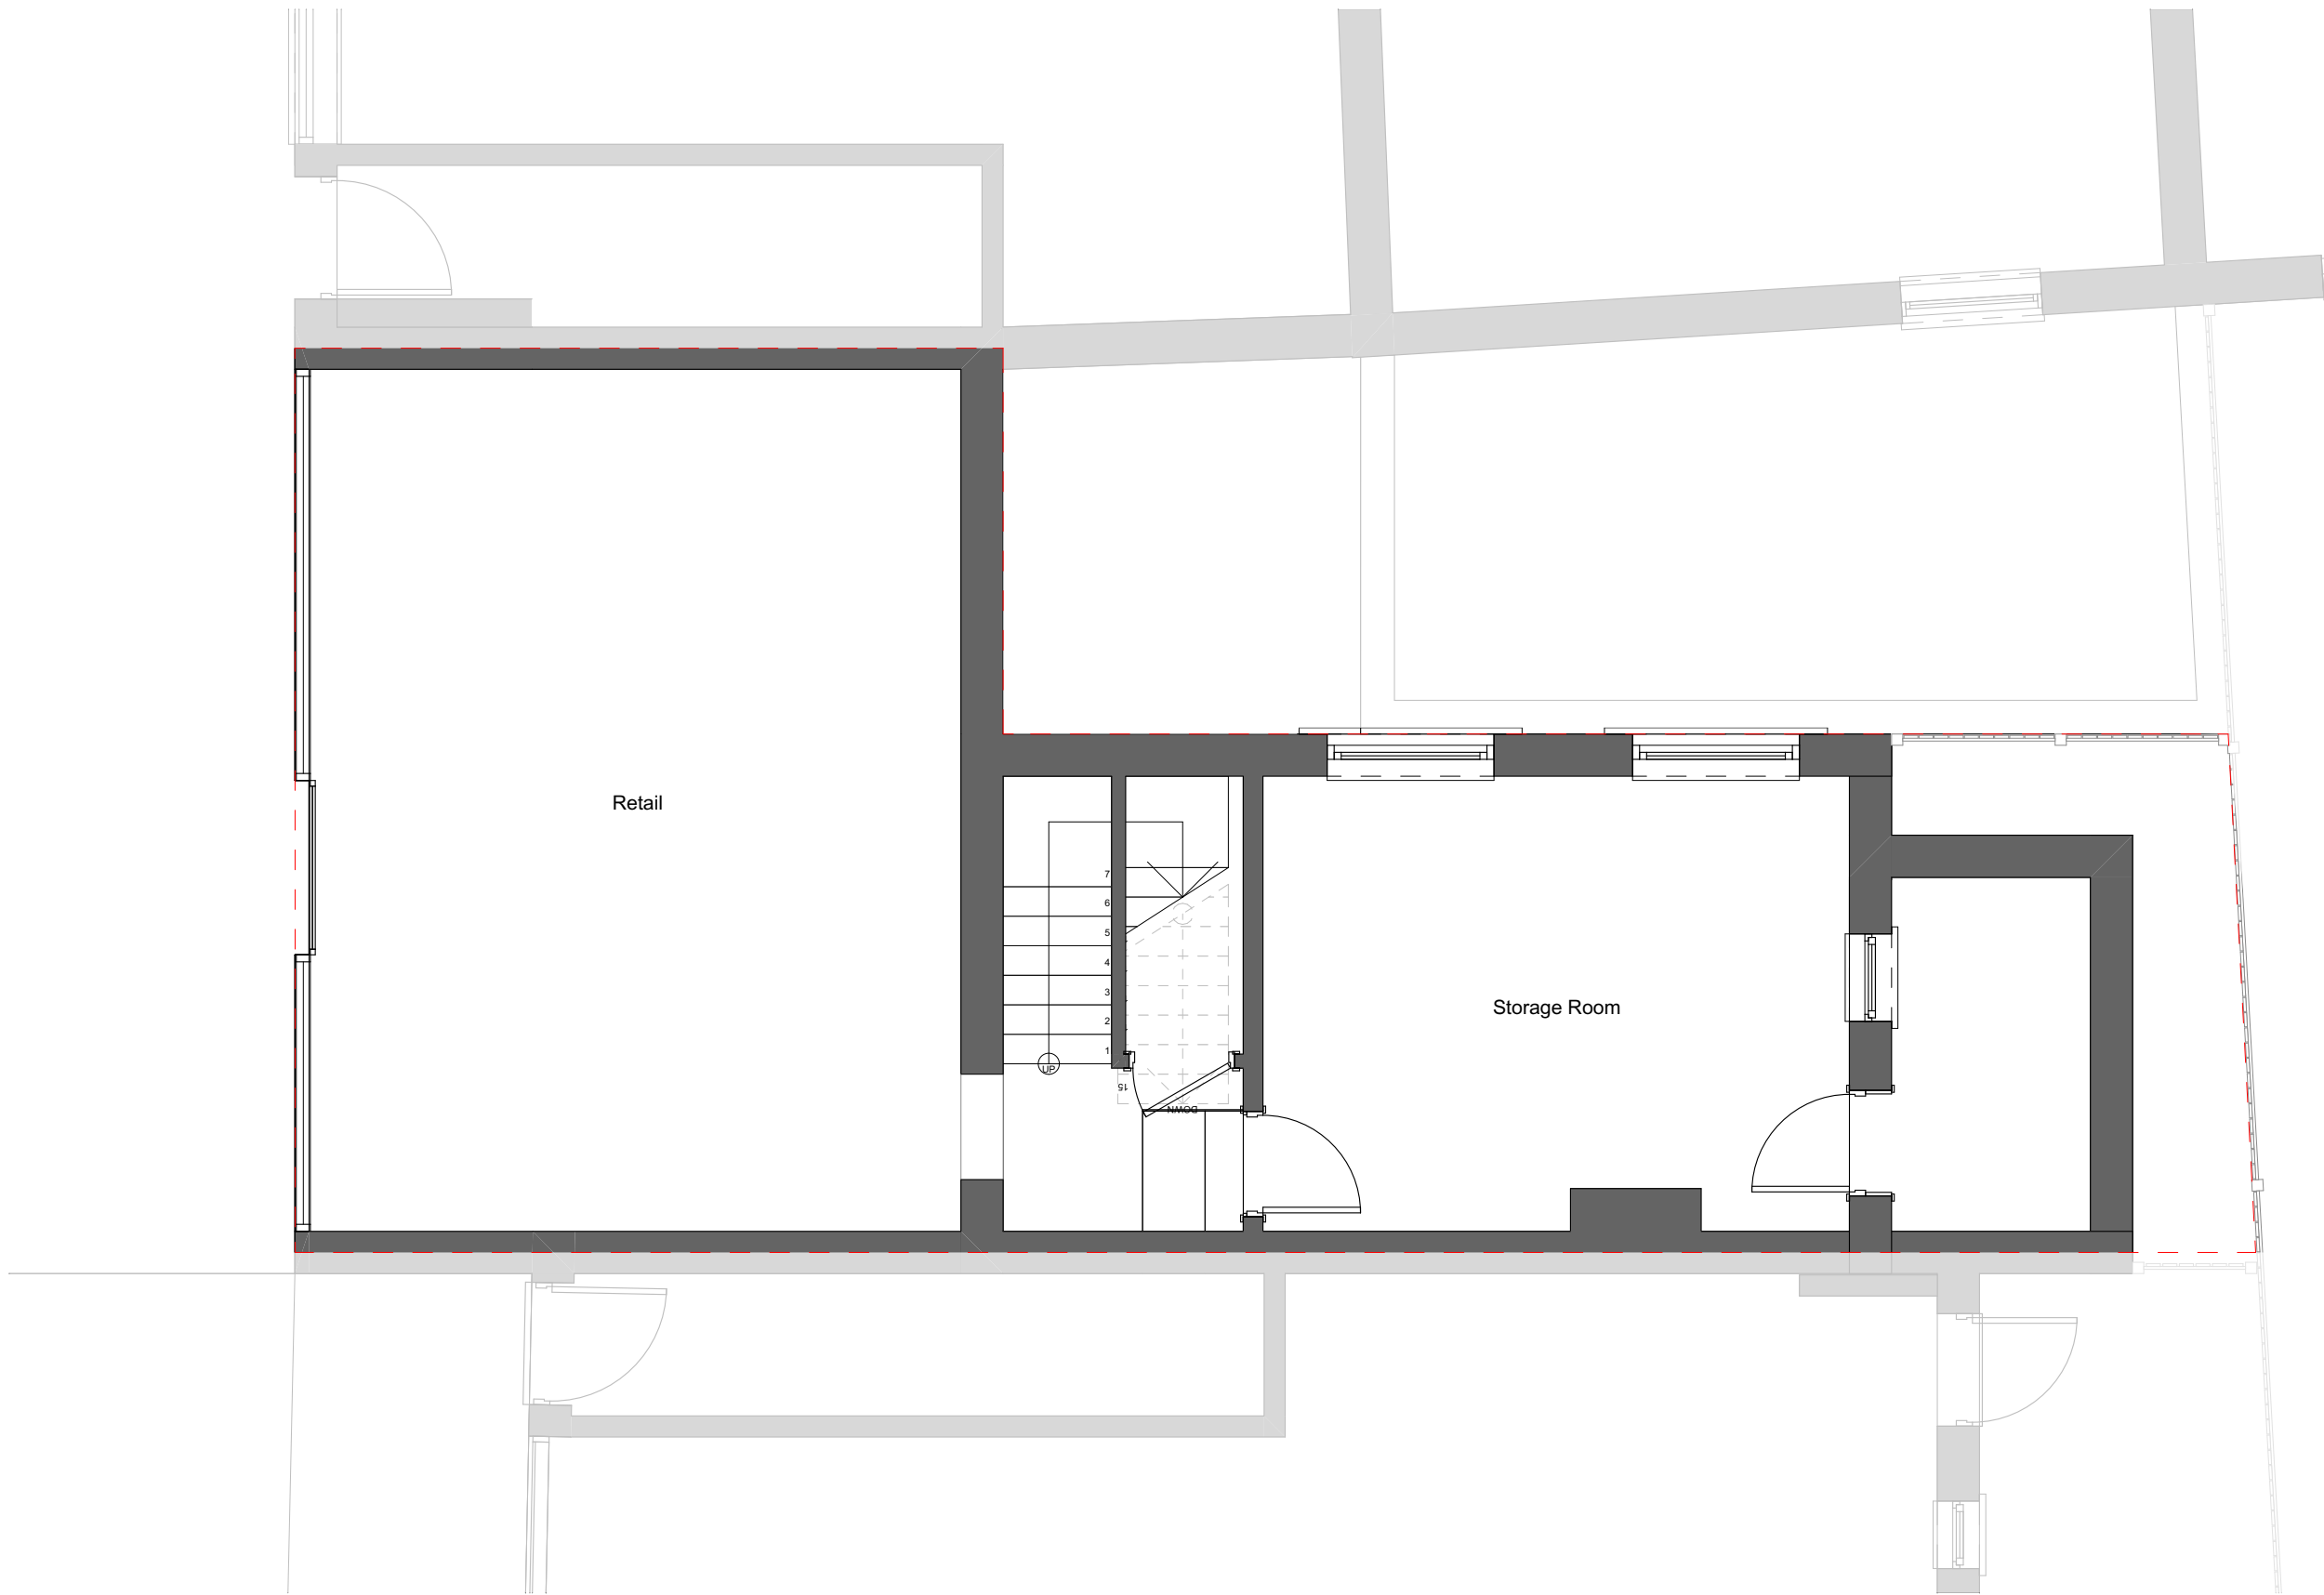


Pre-Existing Ground Floor Plan
Scale:1:50

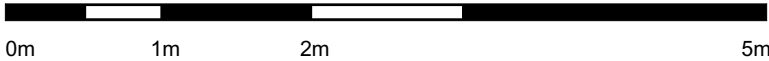

Notes
Do not scale from this drawing. To be read in conjunction with all relevant Architects', Services and Structural Engineers' information. Architect to be immediately notified of discrepancies. Copyright belongs to Urbanist Architecture Ltd.

- - - - Boundary Line

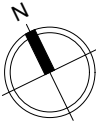

Urbanist Architecture
2 Little Thames Walk London SE8 3FB
Tel: 0203 793 7878
info@urbanistarchitecture.co.uk
www.urbanistarchitecture.co.uk

Project Description
Change of use of first floor and part of ground floor from barbers (Use Class E) to a single residential dwelling (Use class C3) and alterations to the shopfront including installation of residential access door.


Site Address
128 Camden Road London NW1 9EE

Drawing Name
Plans Pre-Existing
Pre-Existing Ground Floor


Drawing Status: Planning

Scale: 1/50 @A3 **Drawn:** SMC
Date: 24/05/2024 **Checked:** BS

Drawing no							
project	originator	zone	level	type	role	no.	rev
215-	-	URB	-	ZZ	-	00 - DR - A	-000301- R3 NW19EE

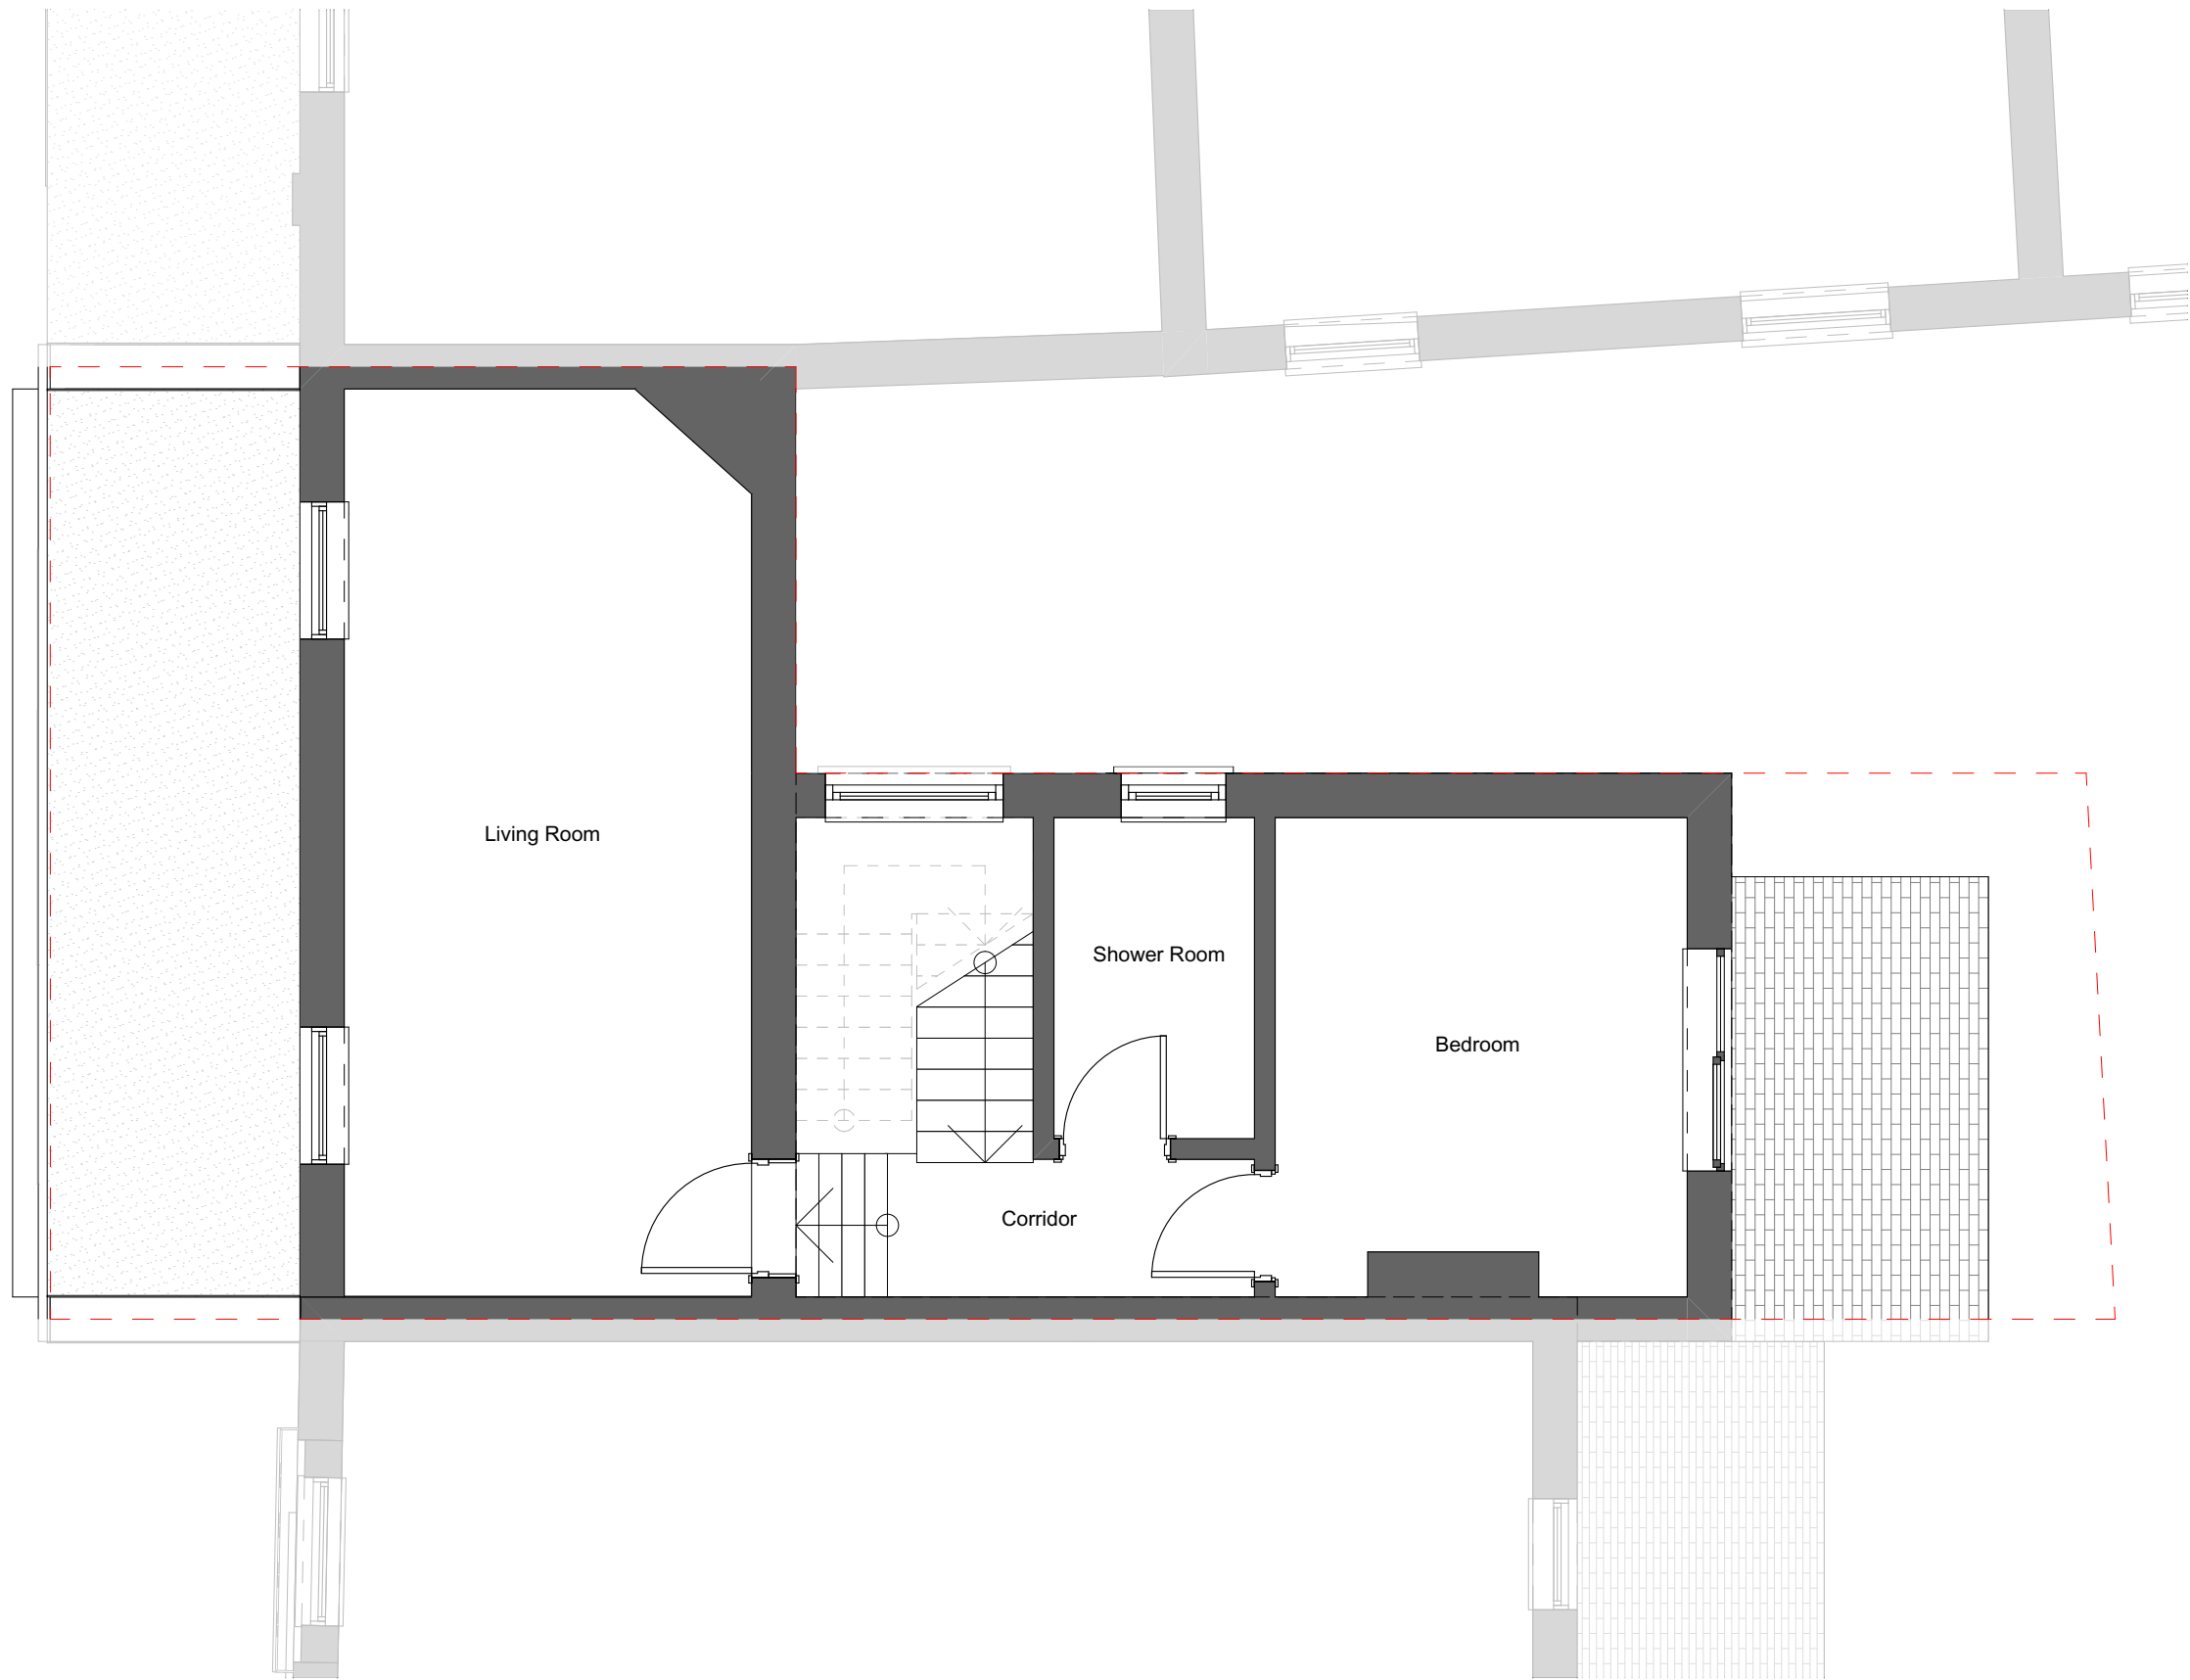


Pre-existing First Floor Plan
Scale:1:50

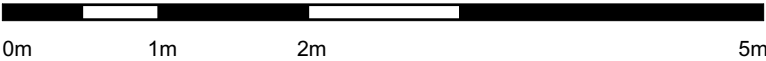

Notes
Do not scale from this drawing. To be read in conjunction with all relevant Architects', Services and Structural Engineers' information. Architect to be immediately notified of discrepancies. Copyright belongs to Urbanist Architecture Ltd.

- - - - Boundary Line

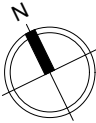

Urbanist Architecture
2 Little Thames Walk London SE8 3FB
Tel: 0203 793 7878
info@urbanistarchitecture.co.uk
www.urbanistarchitecture.co.uk

Project Description
Change of use of first floor and part of ground floor from barbers (Use Class E) to a single residential dwelling (Use class C3) and alterations to the shopfront including installation of residential access door.


Site Address
128 Camden Road London NW1 9EE

Drawing Name
Plans Pre-Existing
Pre-Existing First Floor


Drawing Status: Planning

Scale: 1/50 @A3 **Drawn:** SMC
Date: 24/05/2024 **Checked:** BS

Drawing no							
project	originator	zone	level	type	role	no.	rev
215-	-	URB	-	ZZ	-	XX - DR - A	000302- R3 NW19EE

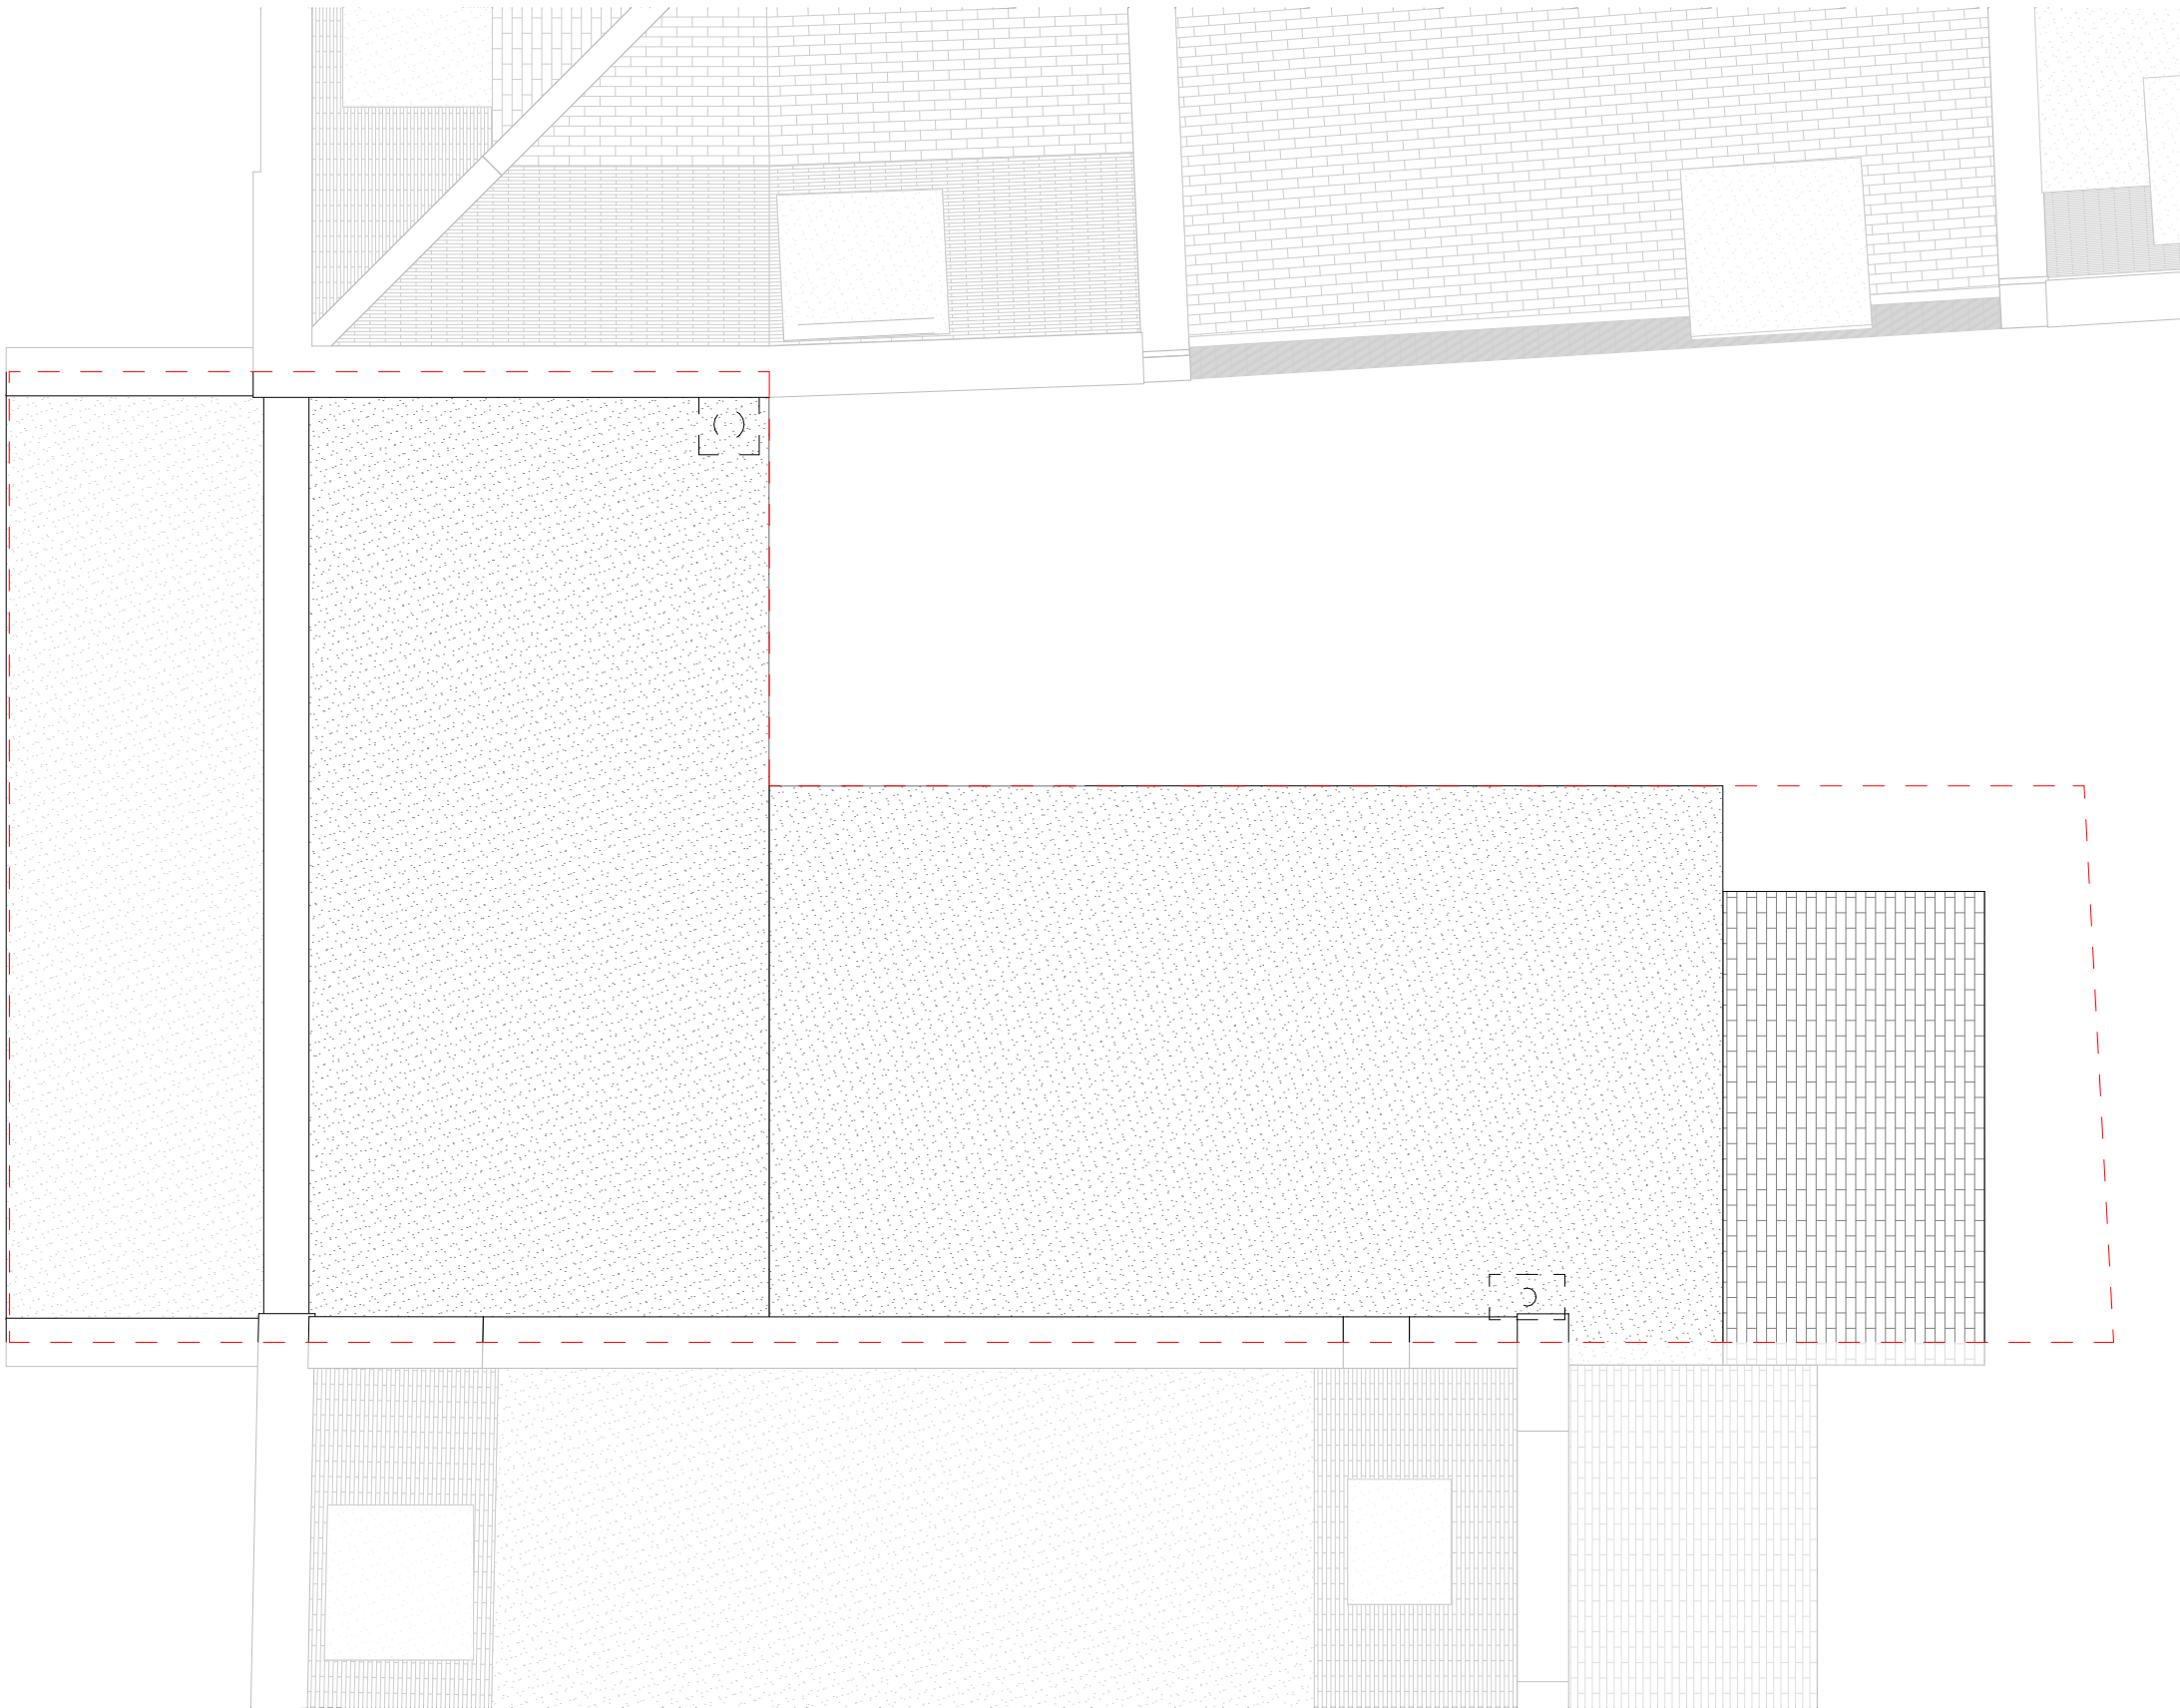


Pre-Existing Roof Plan
Scale:1:50

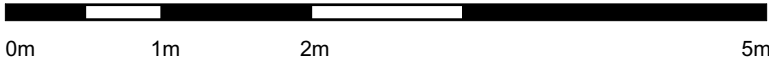

Notes
Do not scale from this drawing. To be read in conjunction with all relevant Architects', Services and Structural Engineers' information. Architect to be immediately notified of discrepancies. Copyright belongs to Urbanist Architecture Ltd.

- - - - Boundary Line

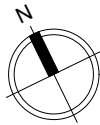

Urbanist Architecture
2 Little Thames Walk London SE8 3FB
Tel: 0203 793 7878
info@urbanistarchitecture.co.uk
www.urbanistarchitecture.co.uk

Project Description
Change of use of first floor and part of ground floor from barbers (Use Class E) to a single residential dwelling (Use class C3) and alterations to the shopfront including installation of residential access door.

Site Address
128 Camden Road London NW1 9EE

Drawing Name
Plans Pre-Existing
Pre-Existing Roof Plan


Drawing Status: Planning

Scale: 1/50 @A3 **Drawn:** SMC
Date: 24/05/2024 **Checked:** BS

Drawing no							
project	originator	zone	level	type	role	no.	rev
215-	-	URB	-	ZZ	-	XX - DR - A	-000303- R3 NW19EE

Notes
Do not scale from this drawing. To be read in conjunction with all relevant Architects', Services and Structural Engineers' information. Architect to be immediately notified of discrepancies. Copyright belongs to Urbanist Architecture Ltd.

- - - Boundary Line

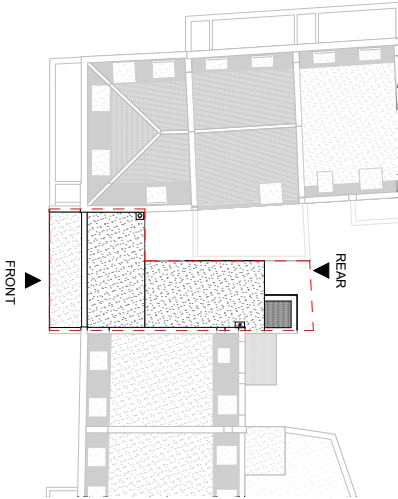

Urbanist Architecture

2 Little Thames Walk London SE8 3FB
Tel: 0203 793 7878
info@urbanistarchitecture.co.uk
www.urbanistarchitecture.co.uk

Project Description

Change of use of first floor and part of ground floor from barbers (Use Class E) to a single residential dwelling (Use class C3) and alterations to the shopfront including installation of residential access door.

Site Address

128 Camden Road London NW1 9EE

Drawing Name


Pre-Elevations Existing
Pre-Existing Front Elevation

Drawing Status: Planning

Scale: 1/100 @A3 **Drawn:** SMC
Date: 24/05/2024 **Checked:** BS


Drawing no

project	originator	zone	level	type	role	no.	rev
215-	-	URB	-	ZZ	-	XX - DR - A	-000401- R3 NW19EE

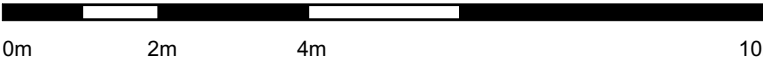

Notes
Do not scale from this drawing. To be read in conjunction with all relevant Architects', Services and Structural Engineers' information. Architect to be immediately notified of discrepancies. Copyright belongs to Urbanist Architecture Ltd.

- - - - Boundary Line

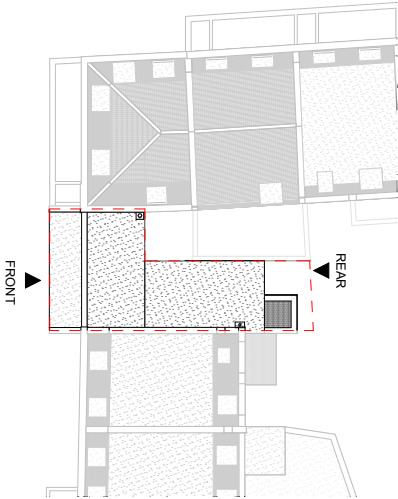

Urbanist Architecture

2 Little Thames Walk London SE8 3FB
Tel: 0203 793 7878
info@urbanistarchitecture.co.uk
www.urbanistarchitecture.co.uk

Project Description

Change of use of first floor and part of ground floor from barbers (Use Class E) to a single residential dwelling (Use class C3) and alterations to the shopfront including installation of residential access door.

Site Address

128 Camden Road London NW1 9EE

Drawing Name


Pre-Elevations Existing
Pre-Existing Rear Elevation

Drawing Status: Planning


Scale: 1/100 @A3 **Drawn:** SMC
Date: 24/05/2024 **Checked:** BS

Drawing no

project	originator	zone	level	type	role	no.	rev
215-	-	URB	-	ZZ	-	XX - DR - A	000402- R3 NW19EE

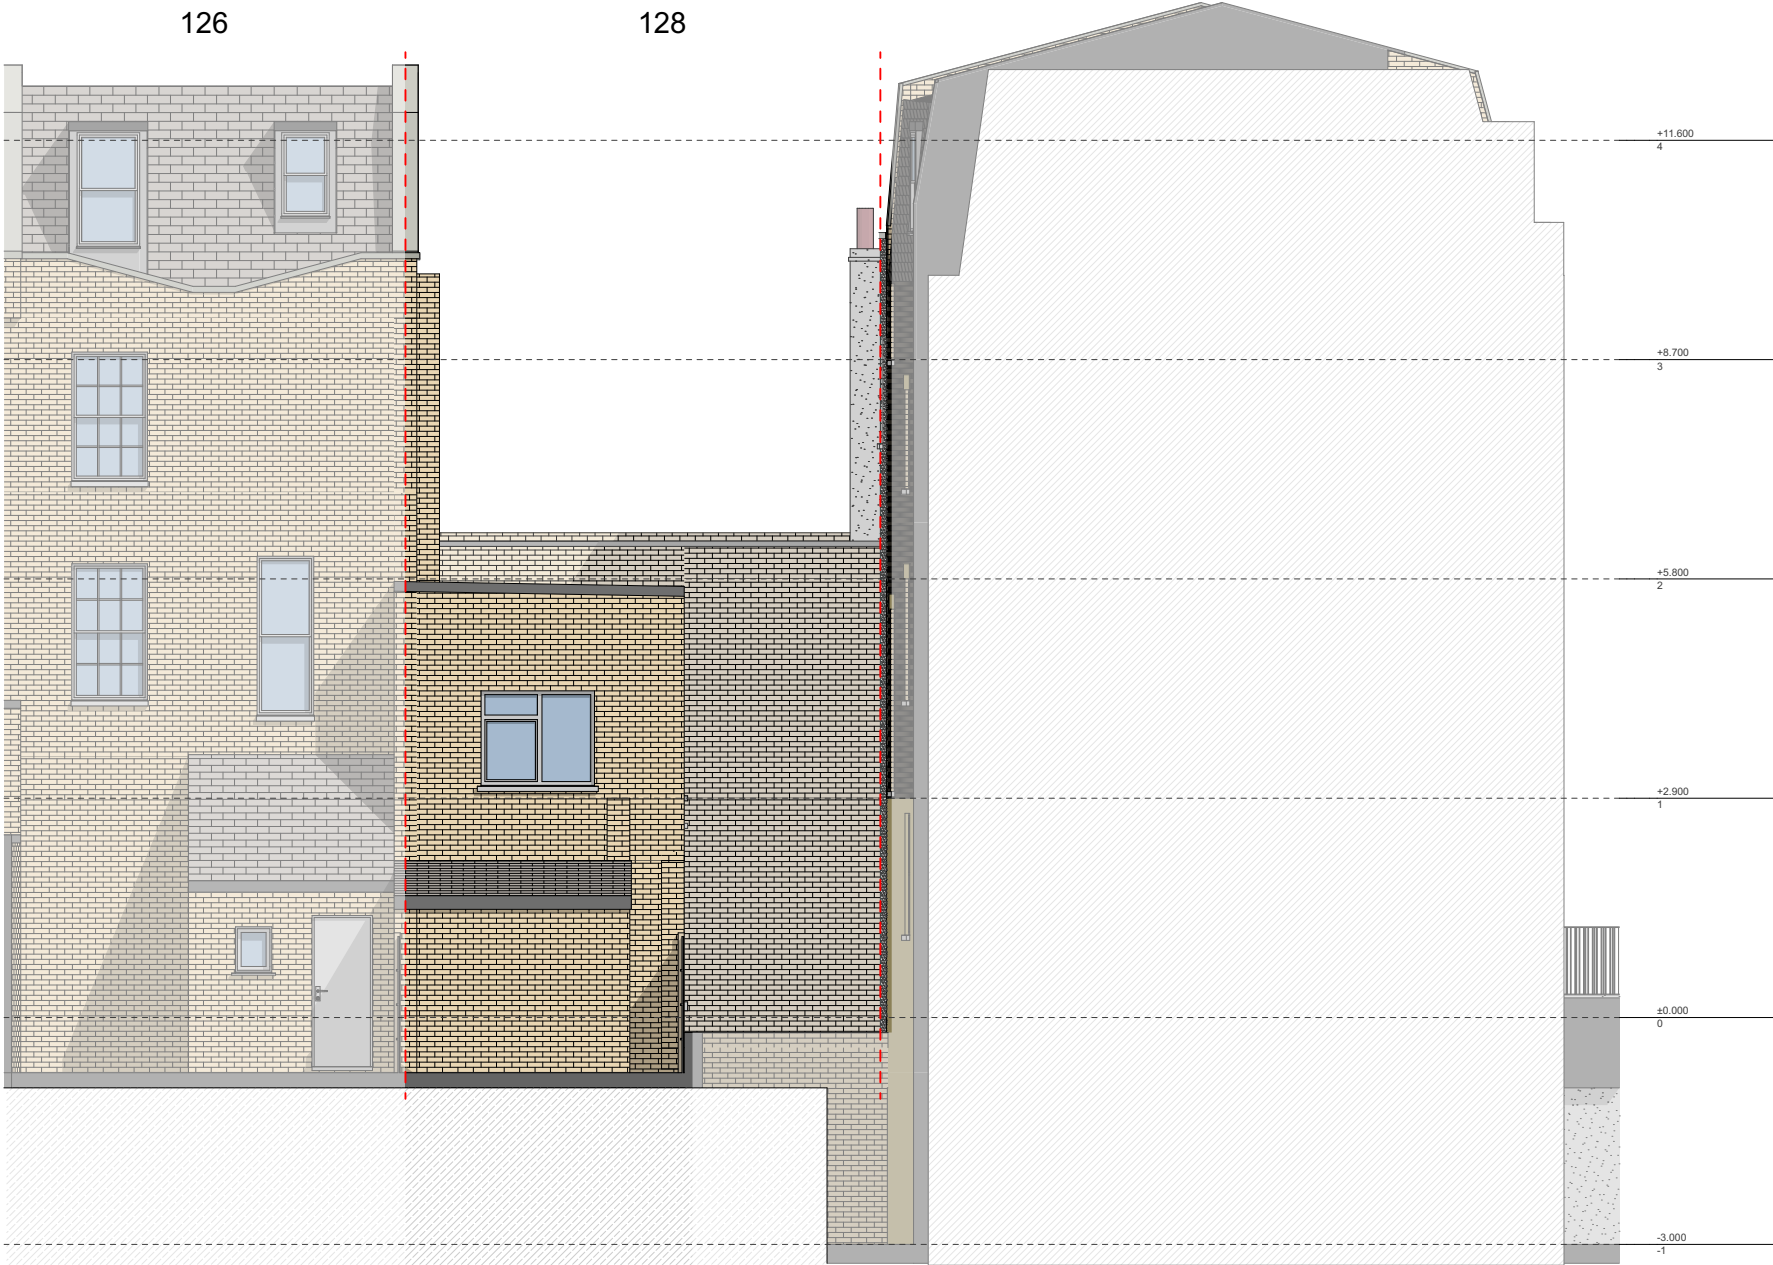


Pre-Existing Rear Elevation
Scale: 1:100

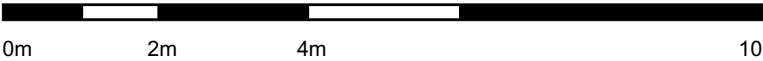

Notes
Do not scale from this drawing. To be read in conjunction with all relevant Architects', Services and Structural Engineers' information. Architect to be immediately notified of discrepancies. Copyright belongs to Urbanist Architecture Ltd.

- - - - Boundary Line

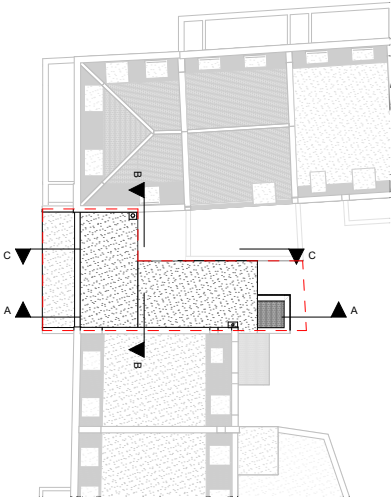

Urbanist Architecture

2 Little Thames Walk London SE8 3FB
Tel: 0203 793 7878
info@urbanistarchitecture.co.uk
www.urbanistarchitecture.co.uk

Project Description

Change of use of first floor and part of ground floor from barbers (Use Class E) to a single residential dwelling (Use class C3) and alterations to the shopfront including installation of residential access door.

Site Address

128 Camden Road London NW1 9EE

Drawing Name


Sections Existing
Pre-Existing Building Section AA

Drawing Status: Planning


Scale: 1/100 @A3 **Drawn:** SMC
Date: 24/05/2024 **Checked:** BS

Drawing no

project	originator	zone	level	type	role	no.	rev
215-	-	URB	-	ZZ	-	XX - DR - A	-000501- R3 NW19EE

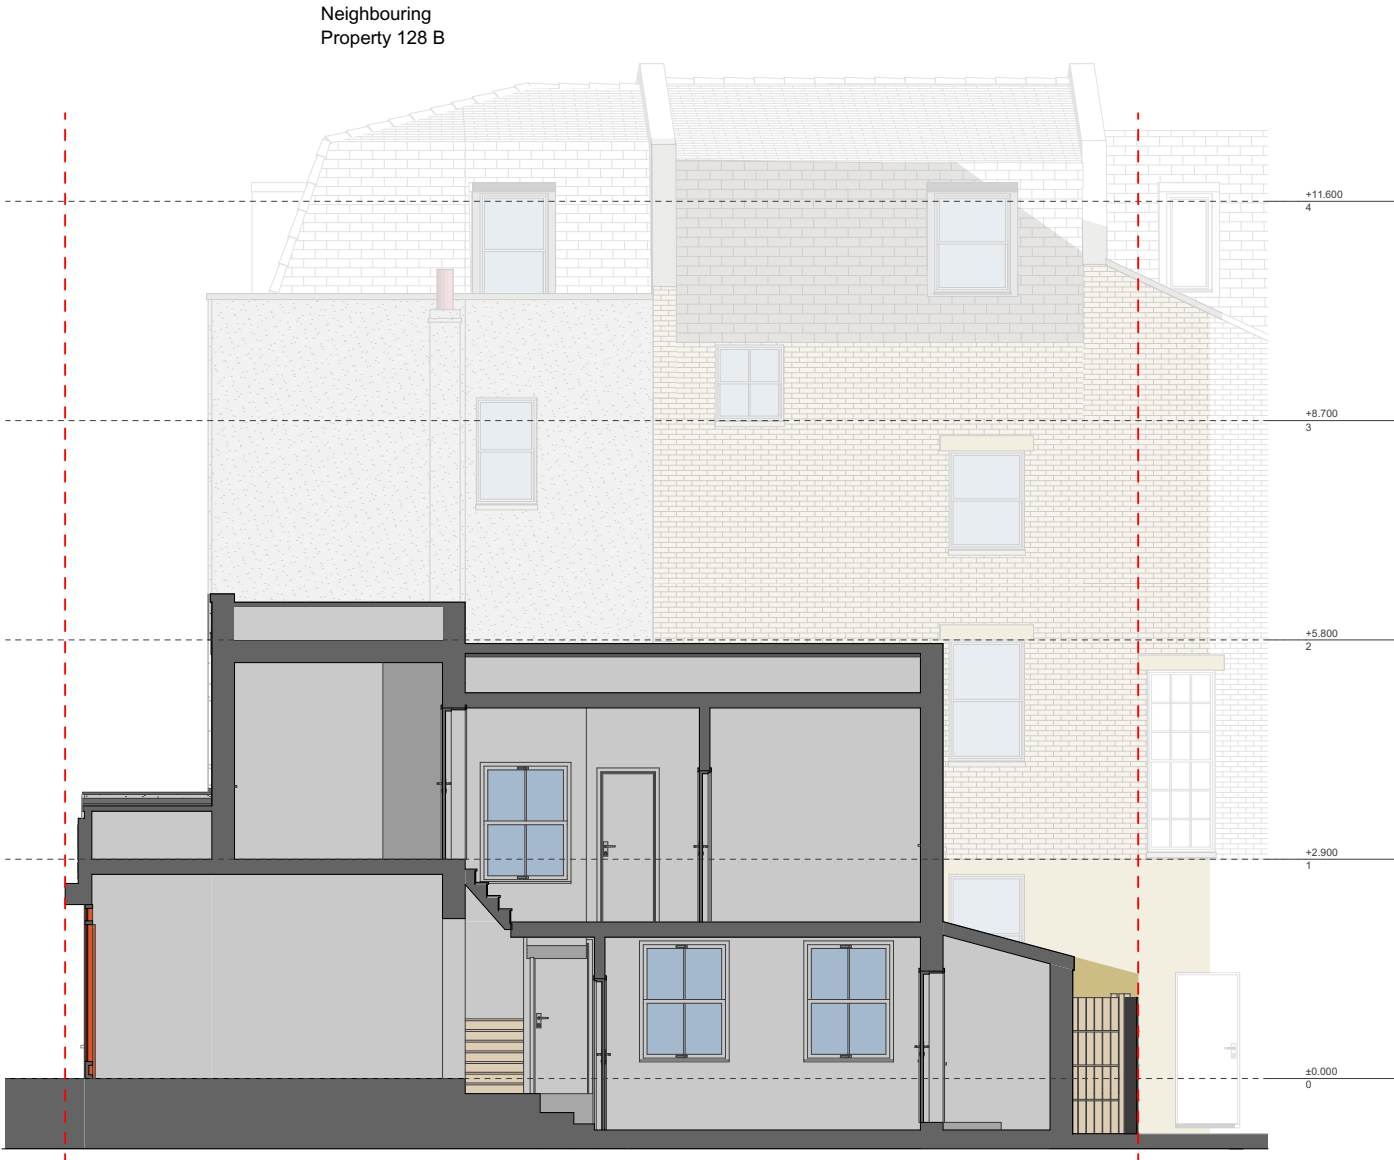


Pre-Existing Building Section AA
Scale: 1:100

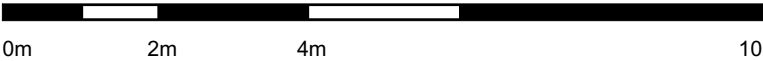

Notes
Do not scale from this drawing. To be read in conjunction with all relevant Architects', Services and Structural Engineers' information. Architect to be immediately notified of discrepancies. Copyright belongs to Urbanist Architecture Ltd.

- - - - Boundary Line

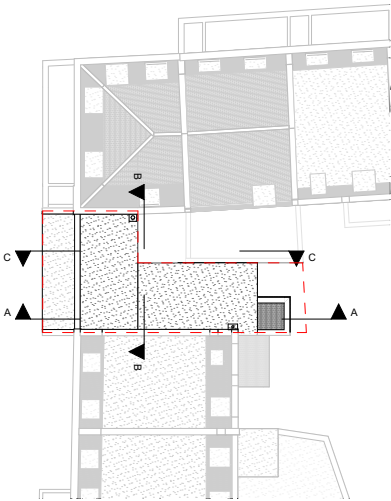

Urbanist Architecture

2 Little Thames Walk London SE8 3FB

Tel: 0203 793 7878

info@urbanistarchitecture.co.uk

www.urbanistarchitecture.co.uk

Project Description

Change of use of first floor and part of ground floor from barbers (Use Class E) to a single residential dwelling (Use class C3) and alterations to the shopfront including installation of residential access door.

Site Address

128 Camden Road London NW1 9EE

Drawing Name

Sections Existing
Pre-Existing Building Section BB, Pre-Existing Building Section CC

Drawing Status: Planning

Scale: 1/100 @A3


Drawn: SMC

Date: 24/05/2024


Checked: BS

Drawing no

project	originator	zone	level	type	role	no.	rev
215-	URB	ZZ	XX	DR	A	000502-	R3
NW19EE							

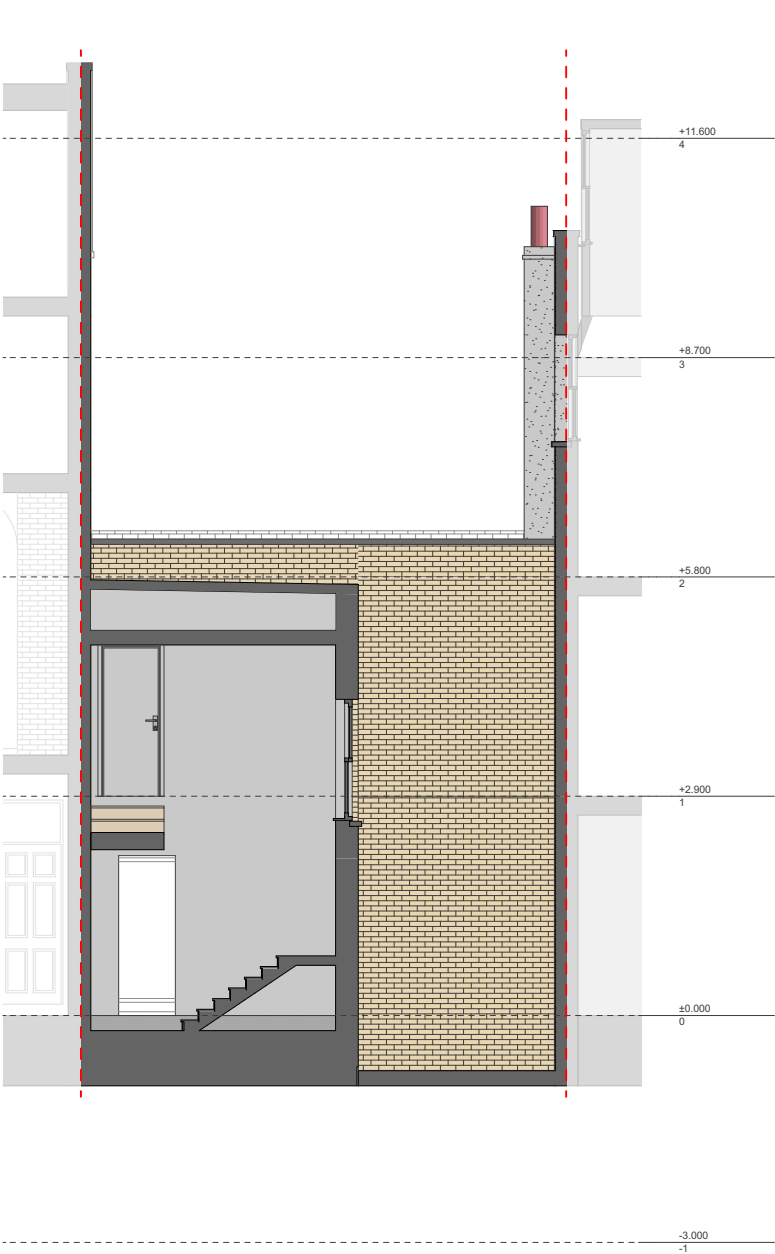

Pre-Existing Building Section BB
Scale: 1:100

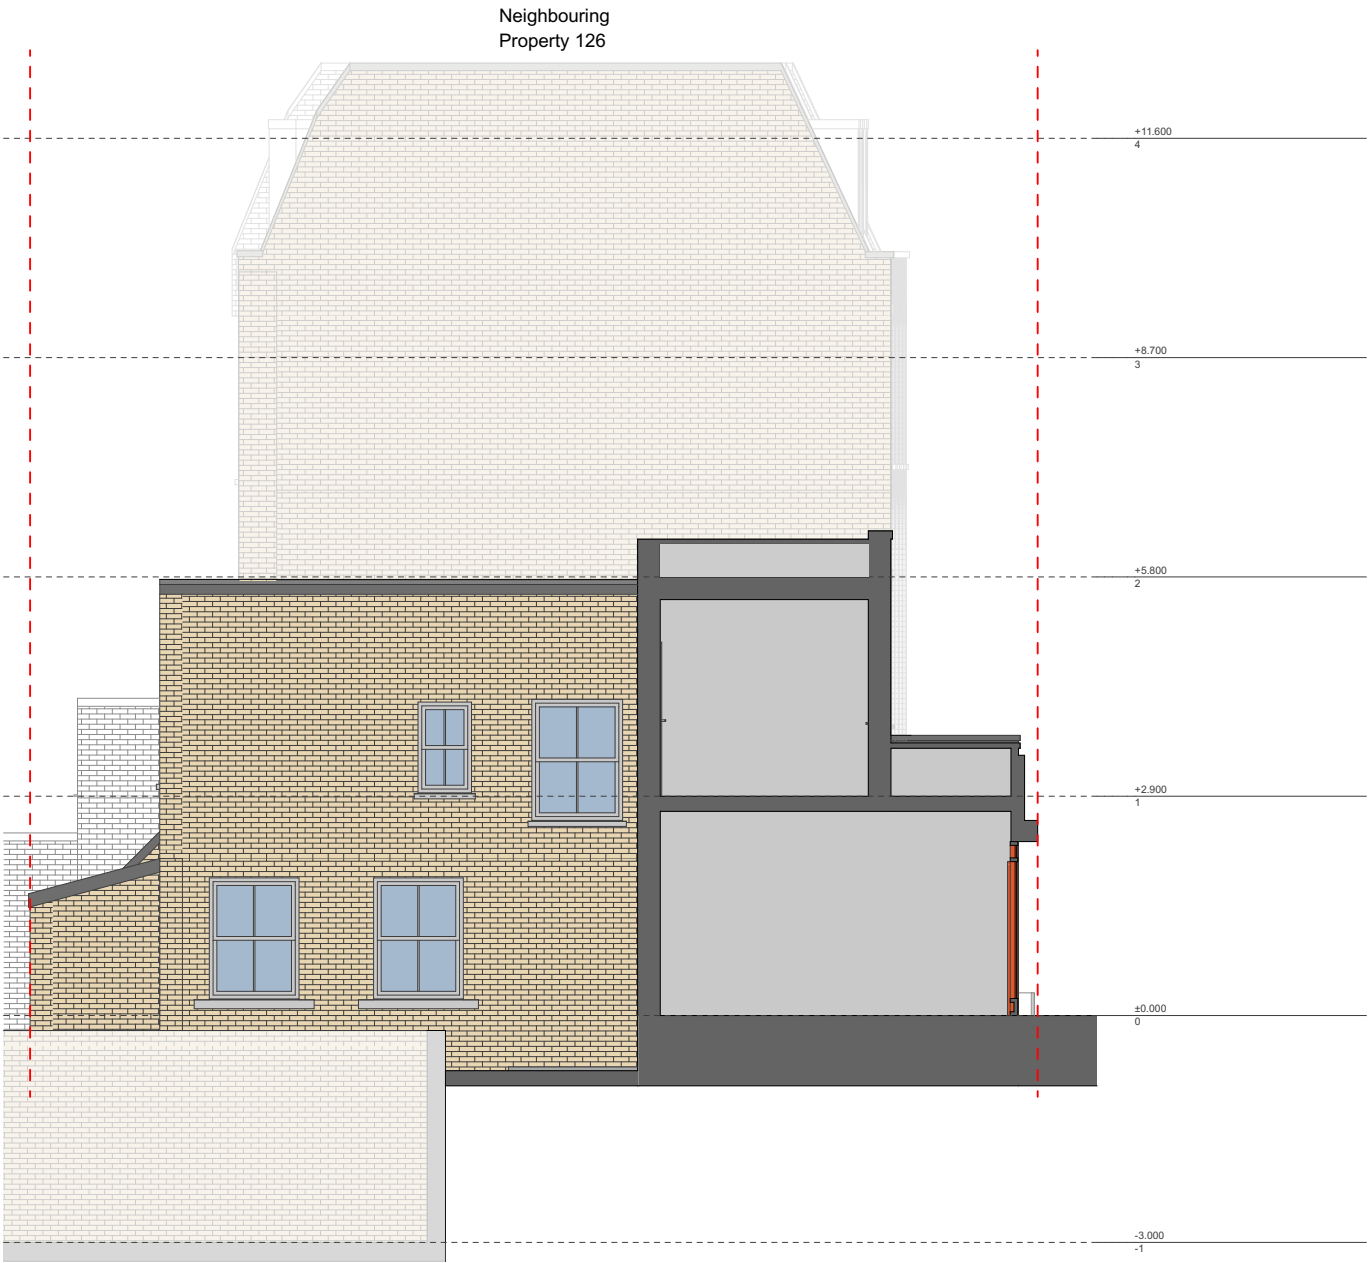

Pre-Existing Building Section CC
Scale: 1:100

