



S I T E   P L A N   1:200

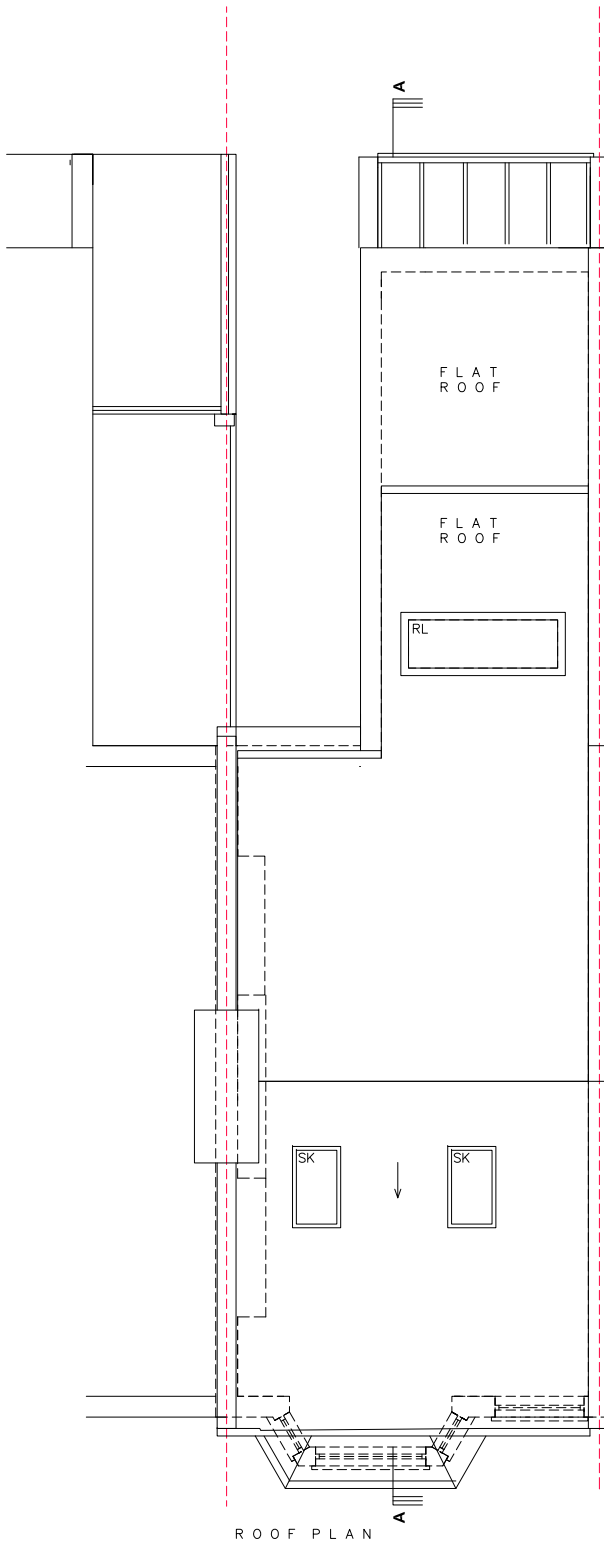

S I T E   P L A N   1:100

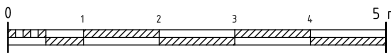

DRAWING STATUS

PL

DISCLAIMER

Drawing to be read in conjunction with all the relevant information.

All written dimensions to be checked on site before work commences. Discrepancies, where identified, must be reported to the architect immediately.

This drawing is the property of LIFE-U DESIGN and must not be reproduced or disclosed to any unauthorised person either wholly or in part without written consent.

NOTES / KEYS

KEY:

New build

Retain existing

Materials and finishes to match the existing

01	00/00/000	Issued to/for
REV.	DATE	DESCRIPTION

LIFE  
DESIGN

W life-udesign.com  
E carle@life-udesign.com  
T +44 (0) 207 097 3898  
M +44 (0) 77 66 745 415

CLIENT

PROJECT

12 Burrard Road,  
NW6 1DB

SCALE 1:200@A3	DATE 2024/05
DRAWN BY	CHECKED BY

DRAWING TITLE  
PROPOSED  
ROOF PLAN

DRAWING NO. PD01	PROJECT NO. 24016	REV. -
---------------------	----------------------	-----------