



ALL INDICATED DIMENSIONS ARE INDICATIVE AND MUST BE CHECKED AND VERIFIED ON SITE BY THE MAIN CONTRACTOR BEFORE COMMENCEMENT OF ANY FABRICATION DRAWINGS OR WORK ON SITE.

THIS DRAWING IS TO BE READ IN CONJUNCTION WITH ALL RELATED ARCHITECTURAL DRAWINGS, REPORTS AND OTHER RELEVANT INFORMATION.

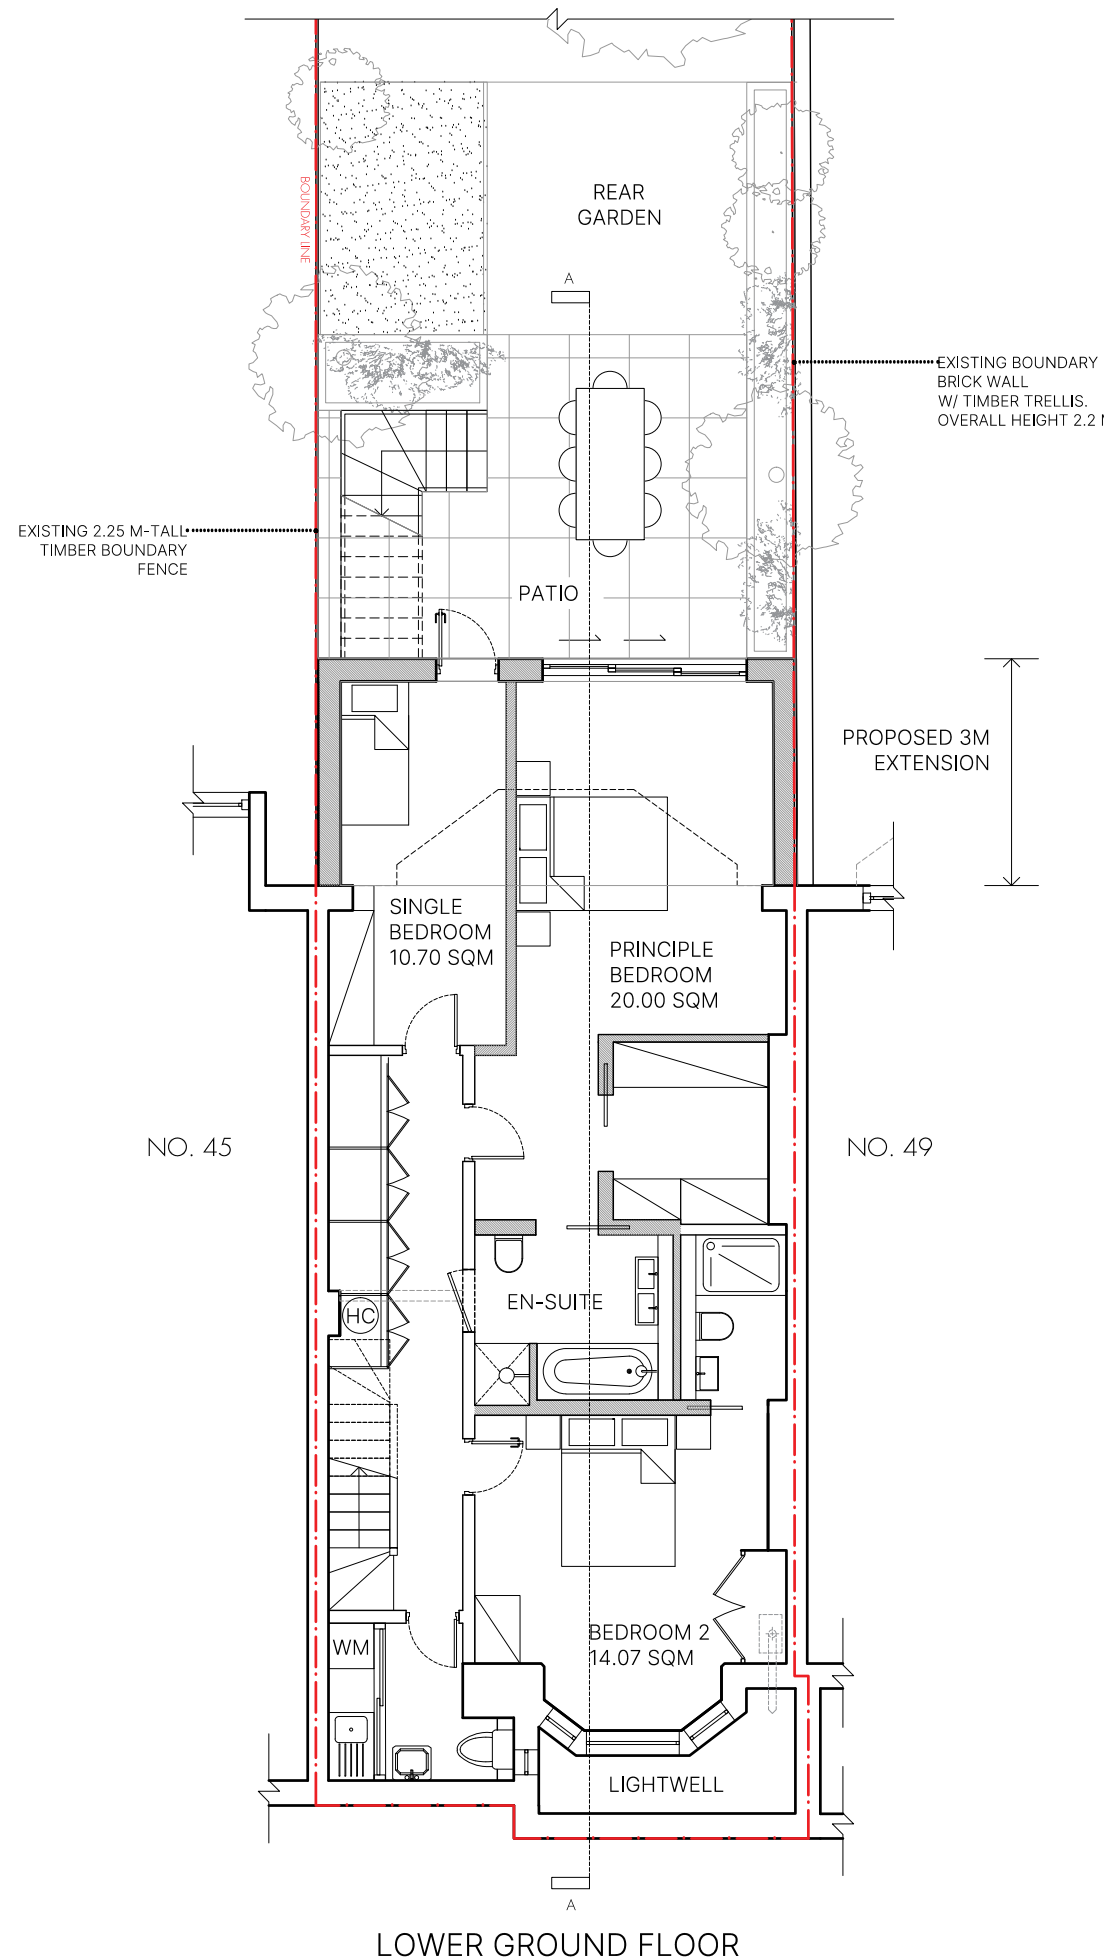


LOWER GROUND FLOOR

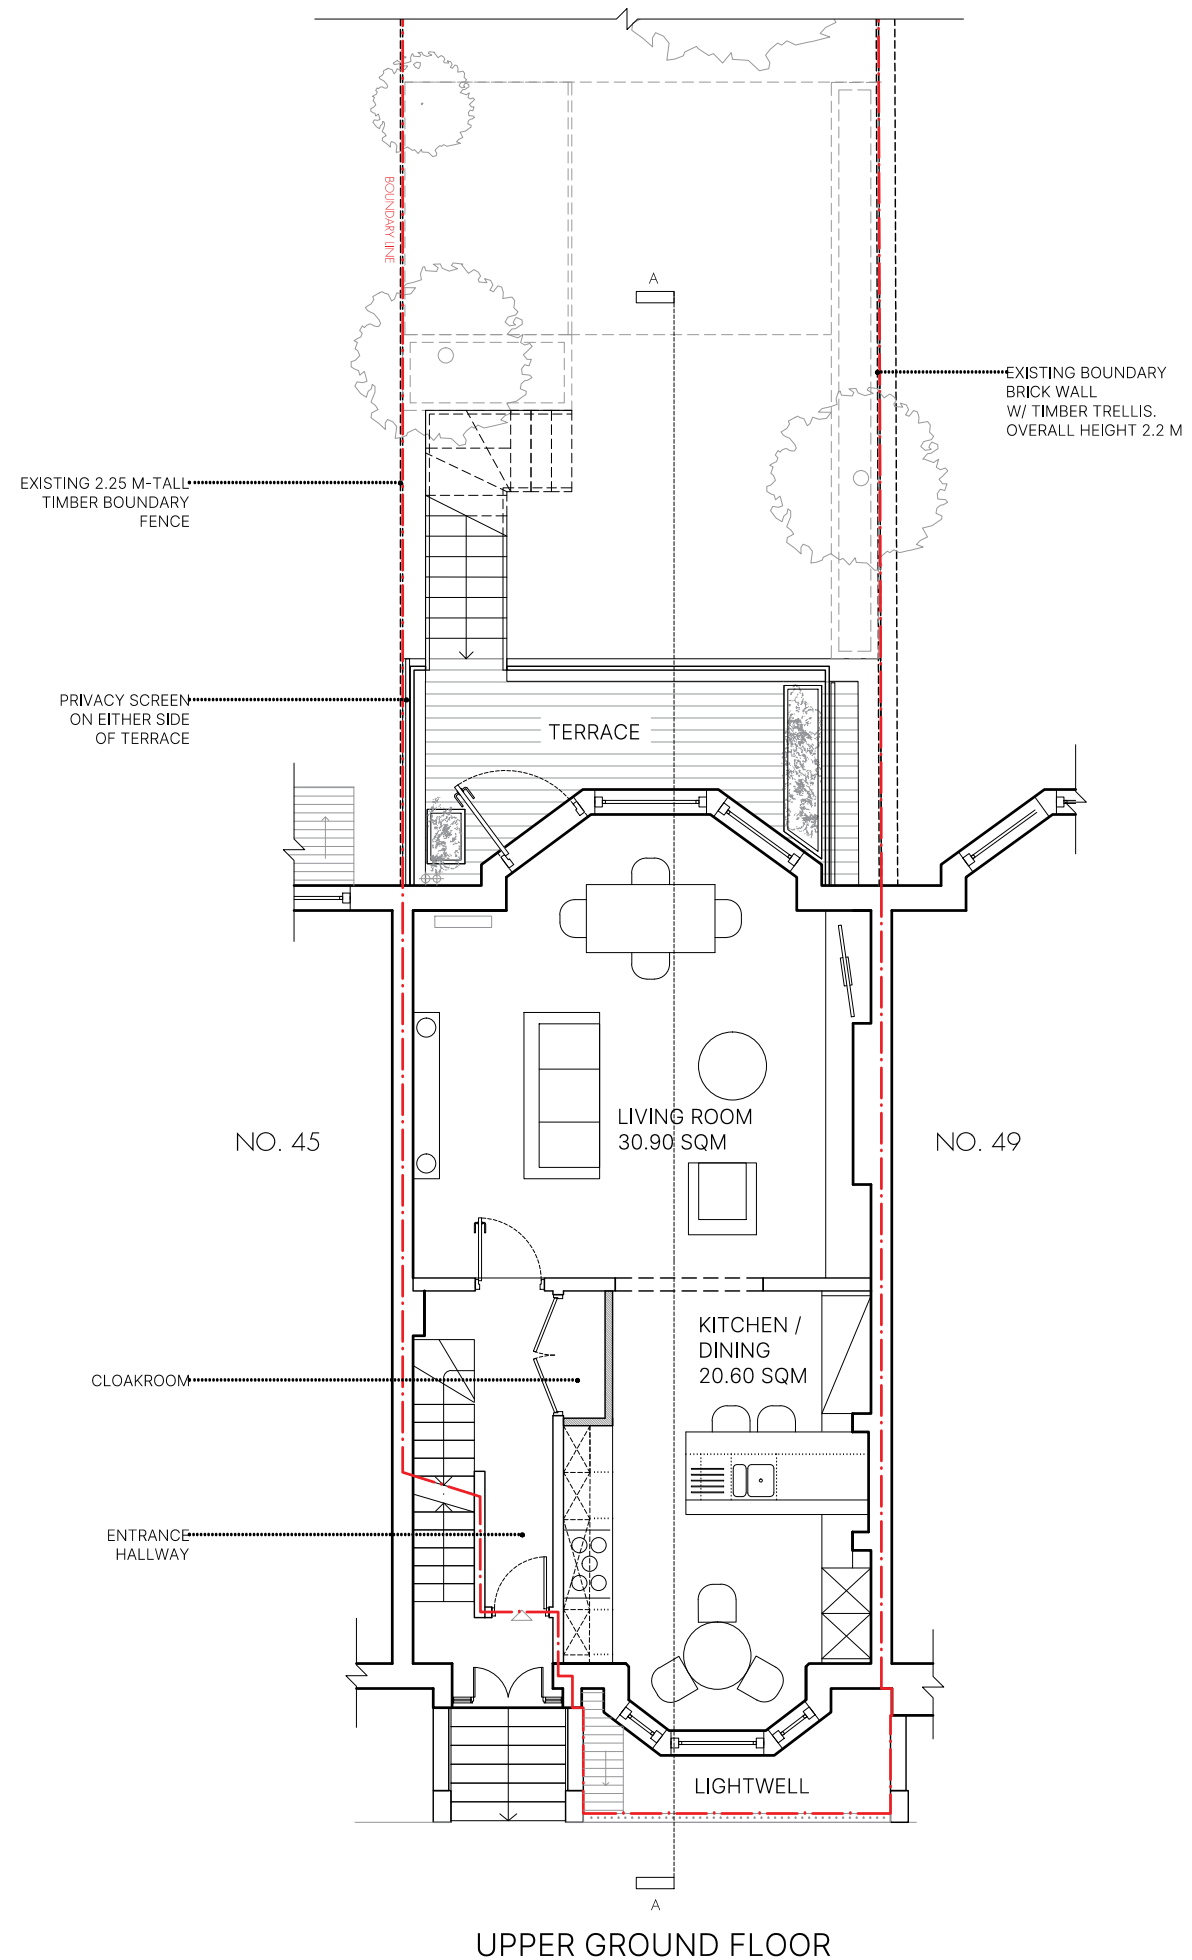

UPPER GROUND FLOOR

REV	DATE	DESCRIPTION
A	24.04.2023	ALTERATIONS REQUESTED BY PLANNING - INCLUDING TERRACE OFFSET FROM NO.49 SIDE, GROUND & FIRST FLOOR TIMBER WINDOWS, CENTRAL HORIZONTAL DIVIDER FOR FF DOOR

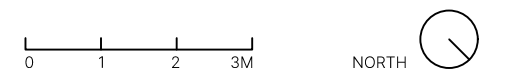

PROJECT NO 47A 1852
 PRIMROSE GARDENS
 LONDON NW3 4UL


DRAWING NO PP.100
 PROPOSED
 LOWER & UPPER
 GROUND FLOOR PLANS

STAGE REV
 PLANNING A


DATE SCALE / PAPER SIZE APRIL 2023 1:100 / A3

ALL INDICATED DIMENSIONS ARE INDICATIVE AND MUST BE CHECKED AND VERIFIED ON SITE BY THE MAIN CONTRACTOR BEFORE COMMENCEMENT OF ANY FABRICATION DRAWINGS OR WORK ON SITE.

THIS DRAWING IS TO BE READ IN CONJUNCTION WITH ALL RELATED ARCHITECTURAL DRAWINGS, REPORTS AND OTHER RELEVANT INFORMATION.

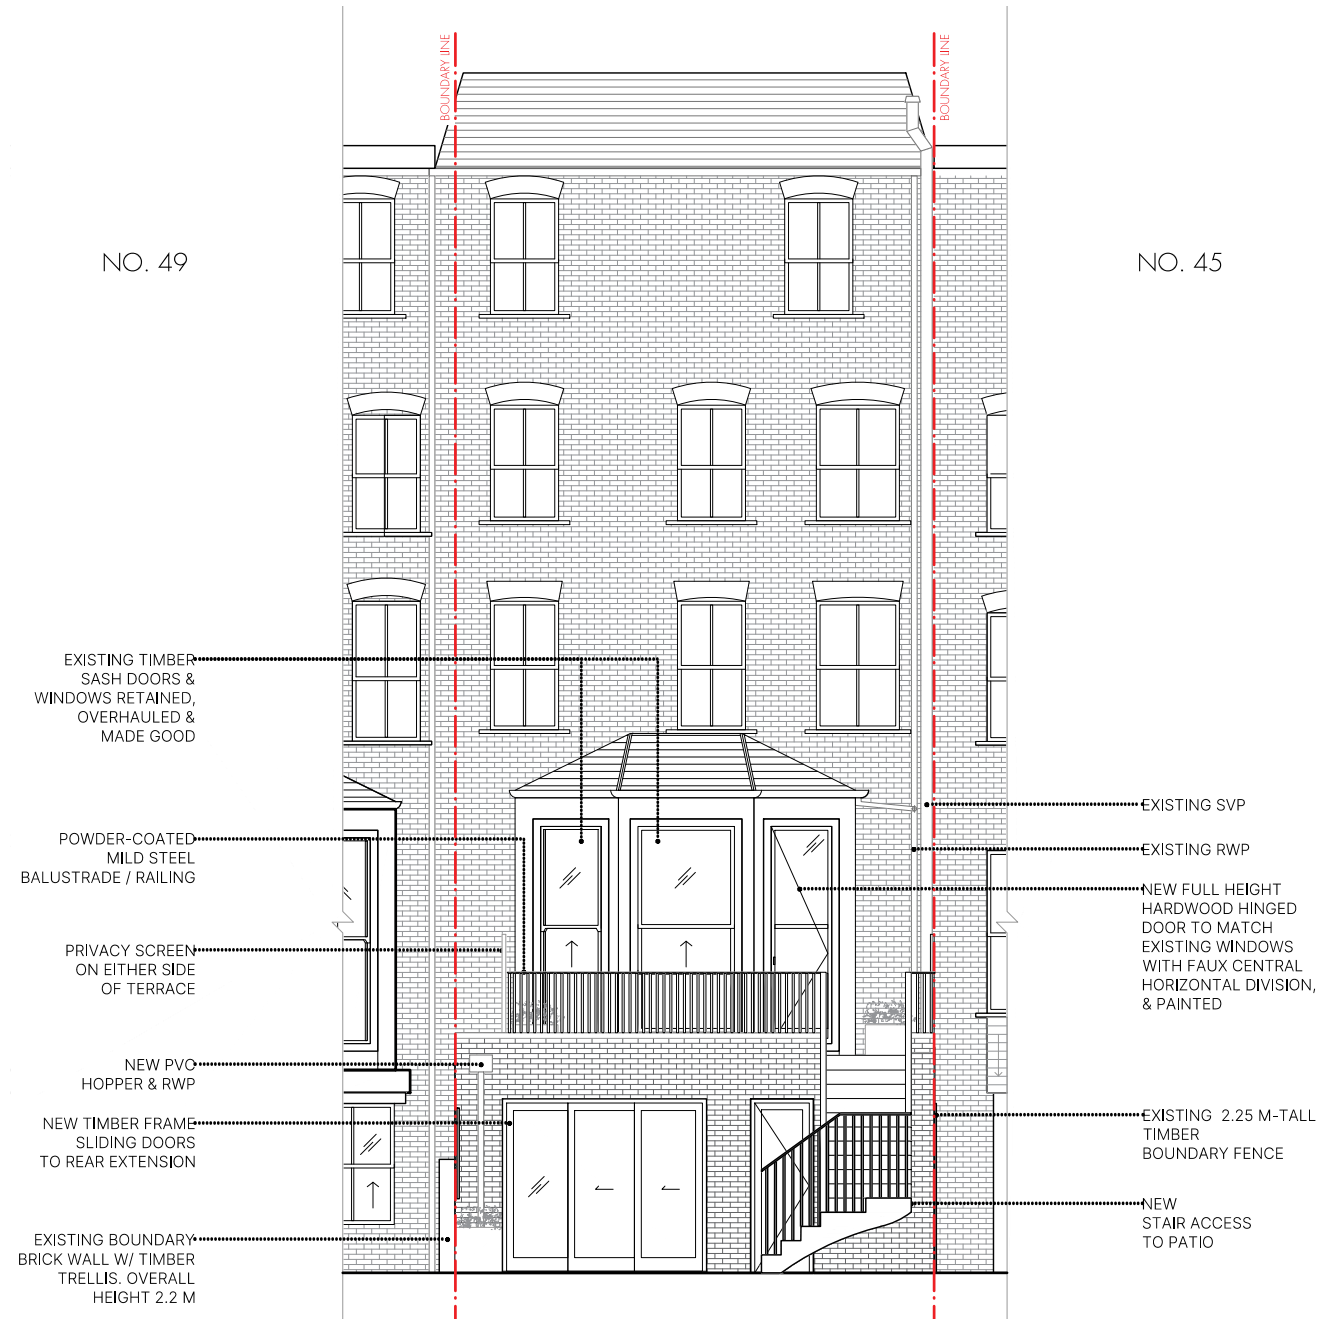

REV	DATE	DESCRIPTION
A	24.04.2023	ALTERATIONS REQUESTED BY PLANNING - INCLUDING TERRACE OFFSET FROM NO.49 SIDE, GROUND & FIRST FLOOR TIMBER WINDOWS, CENTRAL HORIZONTAL DIVIDER FOR FF DOOR

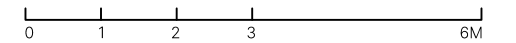

PROJECT NO
47A 1852
PRIMROSE GARDENS
LONDON NW3 4UL

DRAWING NO
PROPOSED PP.200
REAR ELEVATION

STAGE REV
PLANNING A


DATE SCALE / PAPER SIZE APRIL 2023 1:100 / A3

TASOU ASSOCIATES
 4 AMWELL STREET
 LONDON EC1R 1UQ
 020 7713 7070
 TASOU.CO.UK




ALL INDICATED DIMENSIONS ARE INDICATIVE AND MUST BE CHECKED AND VERIFIED ON SITE BY THE MAIN CONTRACTOR BEFORE COMMENCEMENT OF ANY FABRICATION DRAWINGS OR WORK ON SITE.

THIS DRAWING IS TO BE READ IN CONJUNCTION WITH ALL RELATED ARCHITECTURAL DRAWINGS, REPORTS AND OTHER RELEVANT INFORMATION.

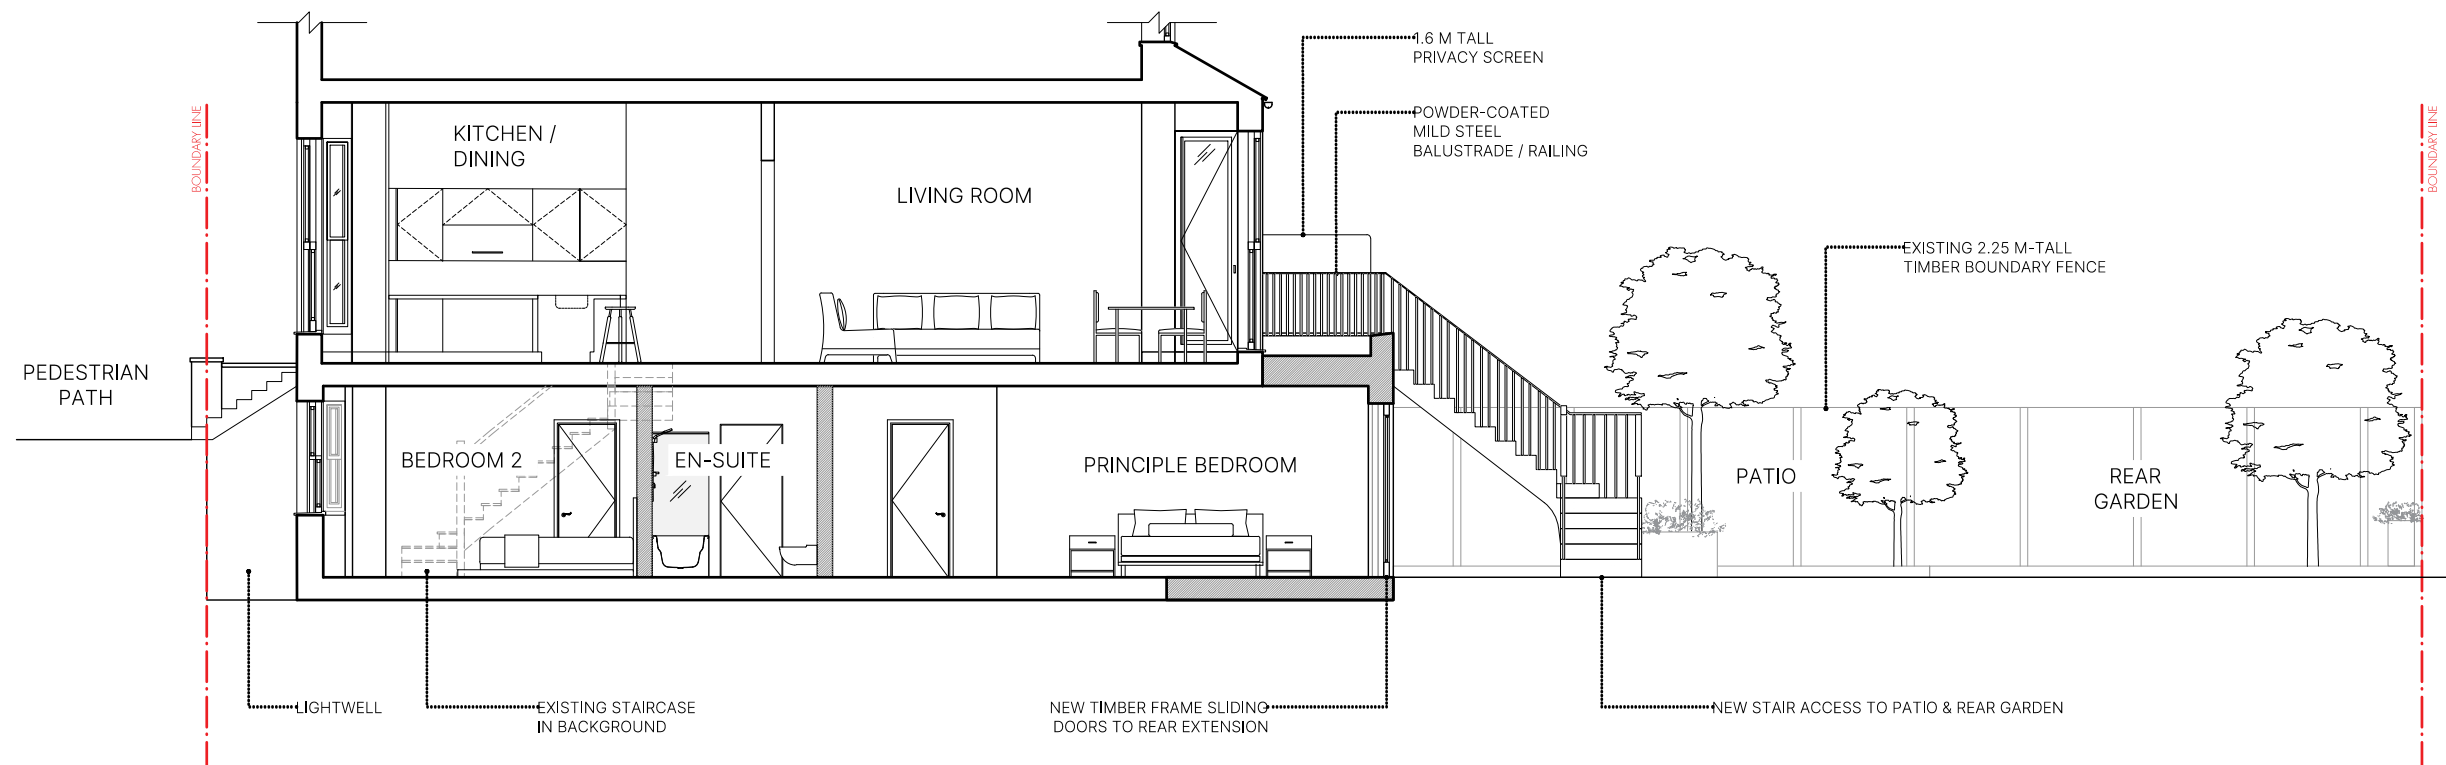

REV	DATE	DESCRIPTION
A	24.04.2023	ALTERATIONS REQUESTED BY PLANNING - INCLUDING TERRACE OFFSET FROM NO.49 SIDE, GROUND & FIRST FLOOR TIMBER WINDOWS, CENTRAL HORIZONTAL DIVIDER FOR FF DOOR

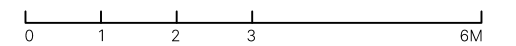

PROJECT NO
47A 1852
 PRIMROSE GARDENS
 LONDON NW3 4UL

DRAWING NO
PROPOSED PP.300
LONG SECTION AA
FACING EAST

STAGE REV
PLANNING A

DATE SCALE / PAPER SIZE APRIL 2023 1:100 / A3

TASOU ASSOCIATES
 4 AMWELL STREET
 LONDON EC1R 1UQ
 020 7713 7070
 TASOU.CO.UK

