

LINKED MODEL SCHEDULE

Model Name	Revision	Model Title
ORL-IBI-XX-MM3-1-000014	P01	MEP Structural Builderswork
ORL-IBI-XX-MM3-2-000001	P02	MEP Services Ninth, Tenth, Eleventh Floors
ORL-IBI-XX-MM3-3-000003	P03	Shared Levels and Grids
ORL-IBI-XX-MM3-4-000103	P04	Architectural Facade Model
ORL-IBI-XX-MM3-5-000104	P05	Architectural Roof Model ETFE
ORL-IBI-XX-MM3-6-000107	P06	Architectural Internal Fabric Model
ORL-IBI-XX-MM3-7-000301	P07	Landscape Model
ORL-IBI-XX-MM3-8-000303	P08	Structural Model
ORL-TER-XX-MM3-9-100001	P09	Structural Model

ROOF FINISHES TYPES

STAGE 3 REFERENCE	TYPE REFERENCE	NBS REFERENCE	TYPE DESCRIPTION
RFS-142	R1A	J31130	INVERTED ROOF, LEVEL 6 TERRACE FINISH TO LANDSCAPE ARCHITECT SPECIFICATION (86m <sup>2</sup> )
RFS-141	R1B	J31131	INVERTED ROOF WITH PAVER FINISH FOR MAINTENANCE ACCESS (36m <sup>2</sup> )
PL1	R1C	J31132	INVERTED ROOF, WITH PLANTERS TO LANDSCAPE ARCHITECT SPECIFICATION (41m <sup>2</sup> )
RFS-141	R2	J31133	INVERTED ROOF WITH PAVER FINISH TO PLANT AREAS (218m <sup>2</sup> )
RFS-143	R3A	Q37132	INVERTED ROOF, WITH GREEN ROOF FINISH TO LANDSCAPE ARCHITECT SPECIFICATION
RFS-143	R3B	Q37132	INVERTED ROOF, WITH BROWN ROOF FINISH TO LANDSCAPE ARCHITECT SPECIFICATION (72m <sup>2</sup> )
	R4	J41110	WARM ROOF, LEVEL 7, 8 AND 9 LIFT OVERRUN (33m <sup>2</sup> )
RFS-401	R6	H90130	FRAMED ETFE ROOF
AWM-201 AWM-202	R7	L35160	FIXED UTILITARIAN ACCESS/ PLANT SUPPORT/ PLATFORM - IN ABYSSANCE PENDING MEP PLANTROOM DESIGN

ROOF AREA PER SQ METER (M2)

	Level 6	Level 7	Level 8	Level 9	Level 10	Level 11
R1A	850					
R1B	342					
R1C	419					
R2	23		291	1500	260	153
R3A		136				
R3B						528
R4		15	18	9		

S4	C04	2024-01-15	Updated and Reissued for Stage 4 Approval, Roof Plans.	SL - S05
S4	C03	2023-11-17	Updated and Reissued for Stage 4 Approval	SL-S05-EW
S4	C02	2023-07-18	Issued for Stage 4 Approval	MT-SL-S05
S4	C01	2023-07-14	Issued for Stage 4 Approval	MT-SL-S05
STATUS	REVISION	DATE	DESCRIPTION	DRW - CHK - APP

MAIN CONTRACTOR  
**Bouygues UK**  
 Bouquet House  
 1 Lambeth Palace Rd  
 Lambeth, London SE1 7EU  
 Tel: 020 7401 0020

CLIENT  
**Oriel**  
 Creating the centre for  
 advancing eye health

ORIGINATOR  
**IBI** Intelligence Buildings Infrastructure

ORIGINATOR REFERENCE: 127091

PROJECT NAME: Oriel


DRAWING TITLE: Roof Types Plan Sixth Floor

DESIGN PACKAGE: A - Roofing

MODEL FILE NAME - REVISION: ORL-IBI-XX-MM3-A-000101 - P63

SCALE @A1	PROJECT STAGE	S4 - For Review & Authorisation	REVISION
1 : 200	RIBA 4		C04

DRAWING NUMBER: ORL-IBI-XX-06-DPL-A-301206

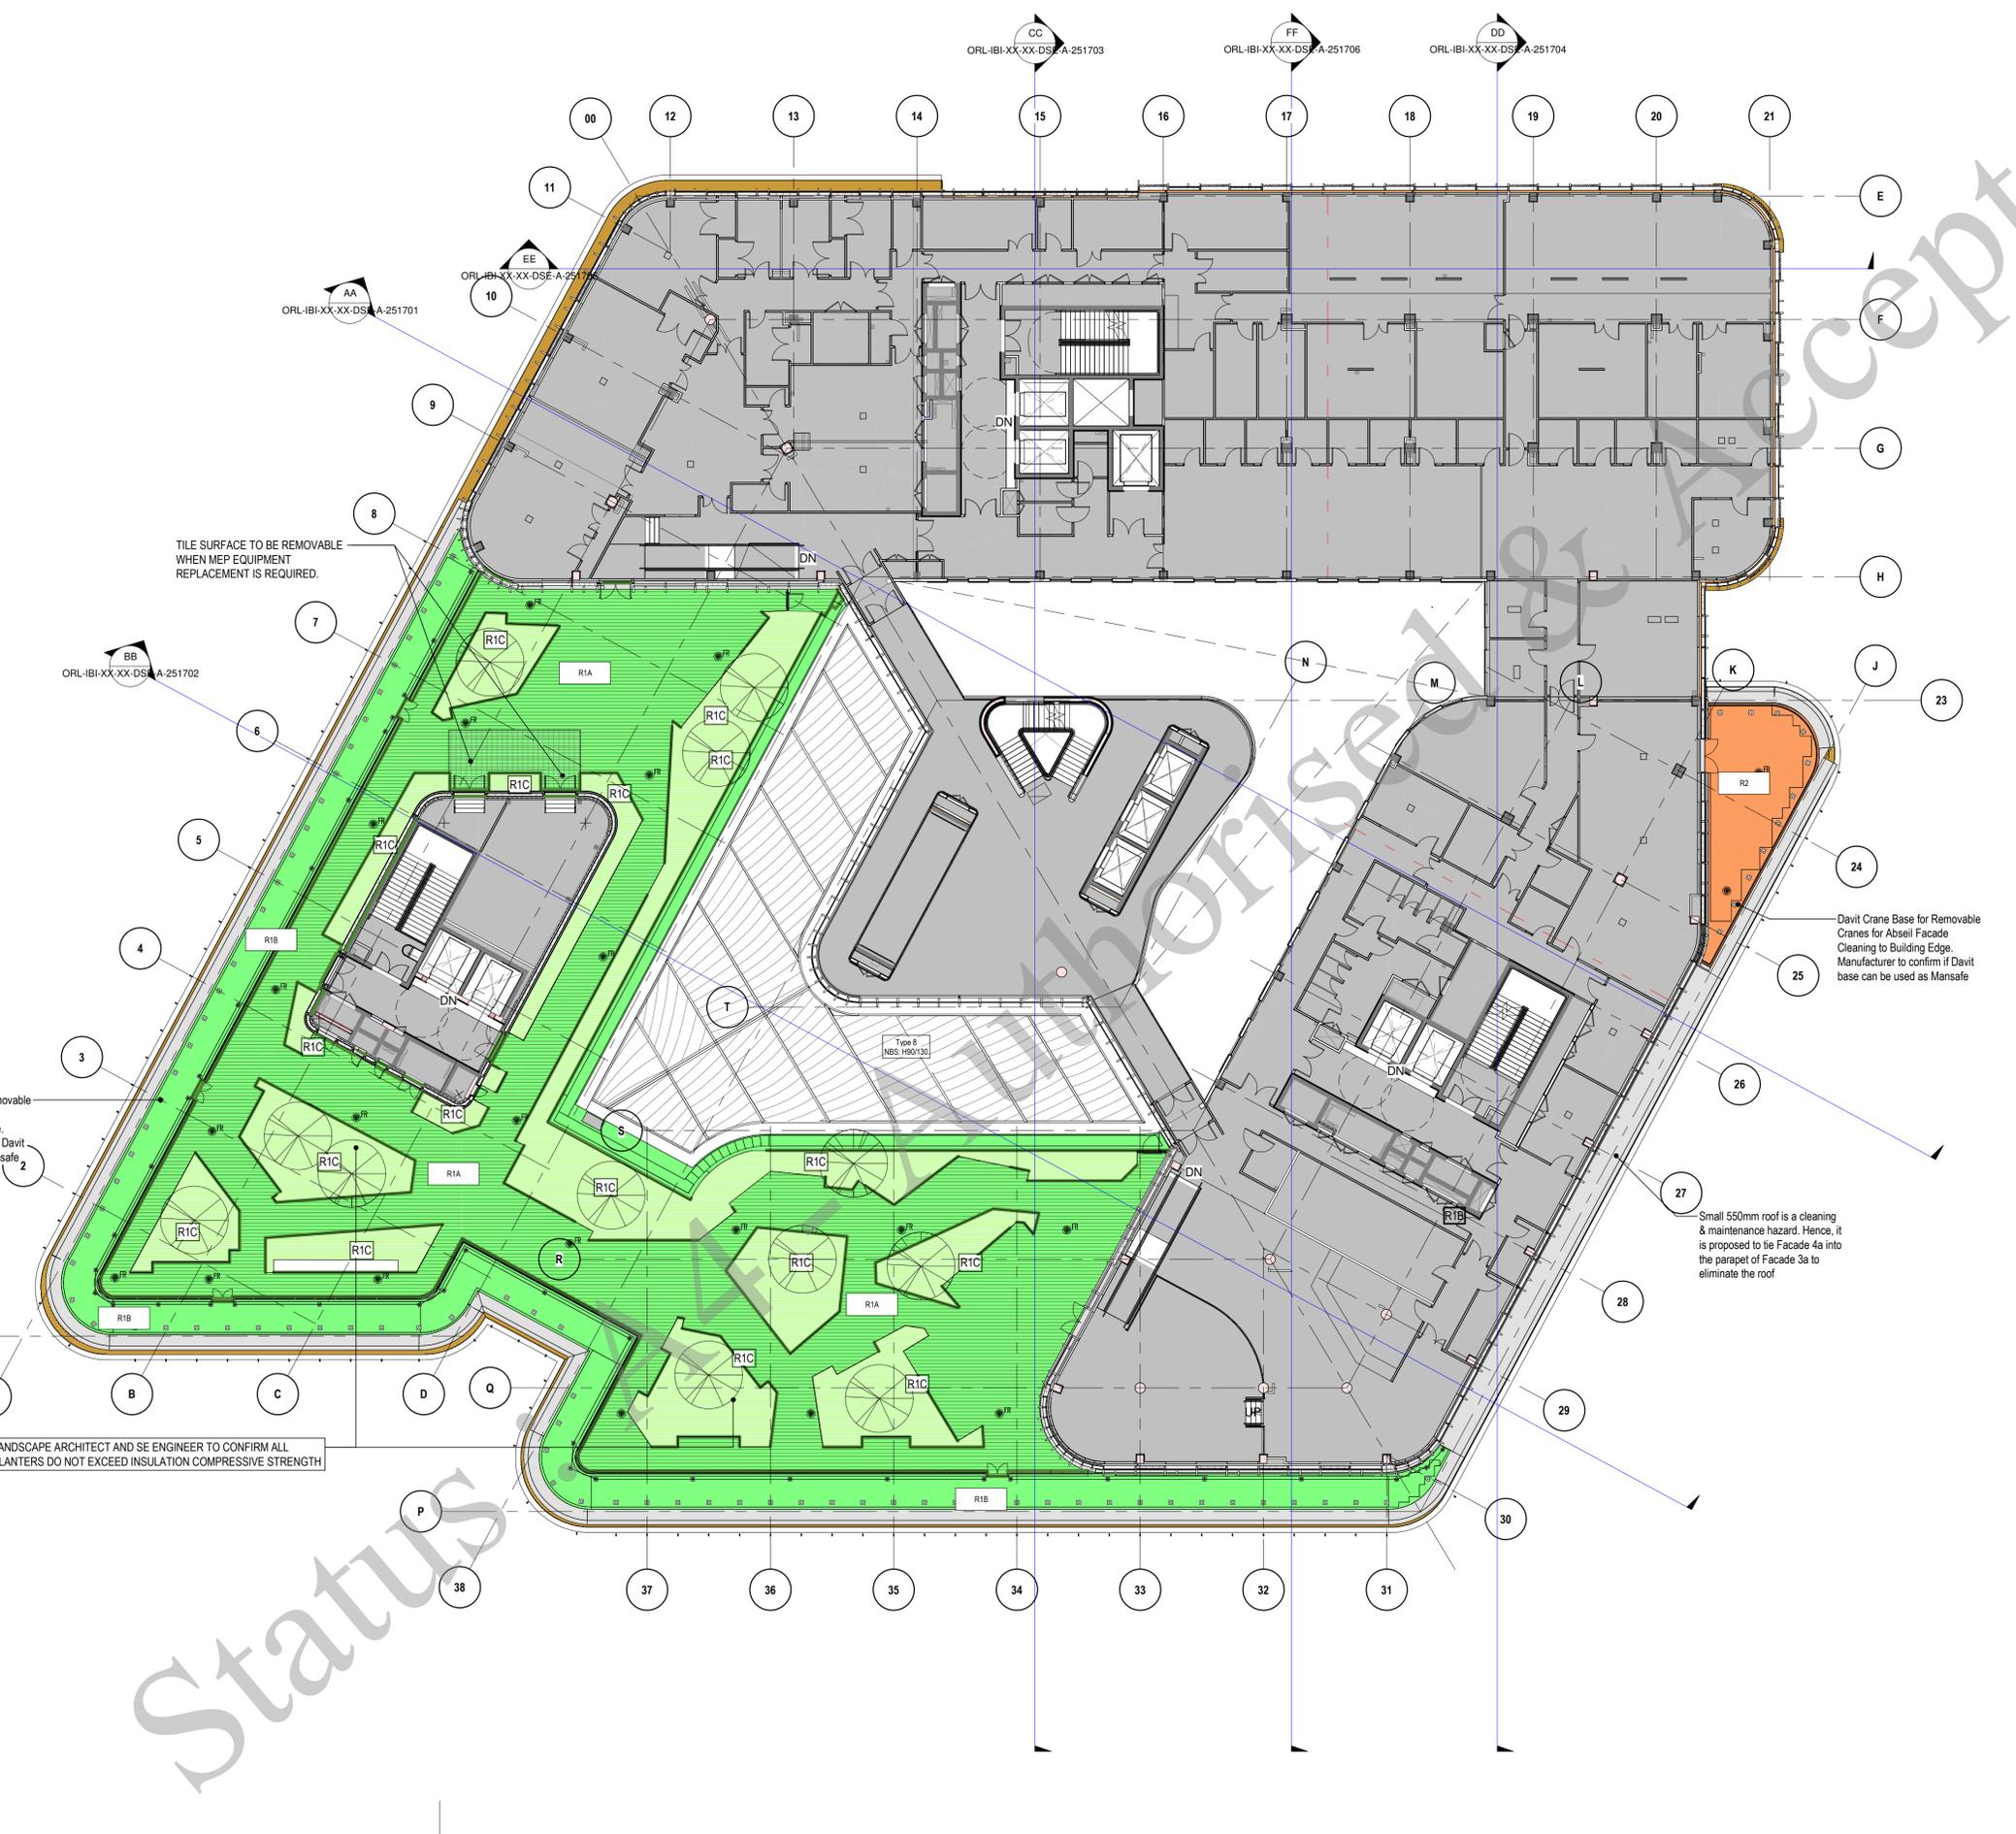

TILE SURFACE TO BE REMOVABLE WHEN MEP EQUIPMENT REPLACEMENT IS REQUIRED.

Davit Crane Base for Removable Cranes for Absell Facade Cleaning to Building Edge. Manufacturer to confirm if Davit base can be used as Mansafe

Davit Crane Base for Removable Cranes for Absell Facade Cleaning to Building Edge. Manufacturer to confirm if Davit base can be used as Mansafe

Small 550mm roof is a cleaning & maintenance hazard. Hence, it is proposed to tie Facade 4a into the parapet of Facade 3a to eliminate the roof

LANDSCAPE ARCHITECT AND SE ENGINEER TO CONFIRM ALL PLANTERS DO NOT EXCEED INSULATION COMPRESSIVE STRENGTH