



EXISTING NORTH ELEVATION SCALE 1:100

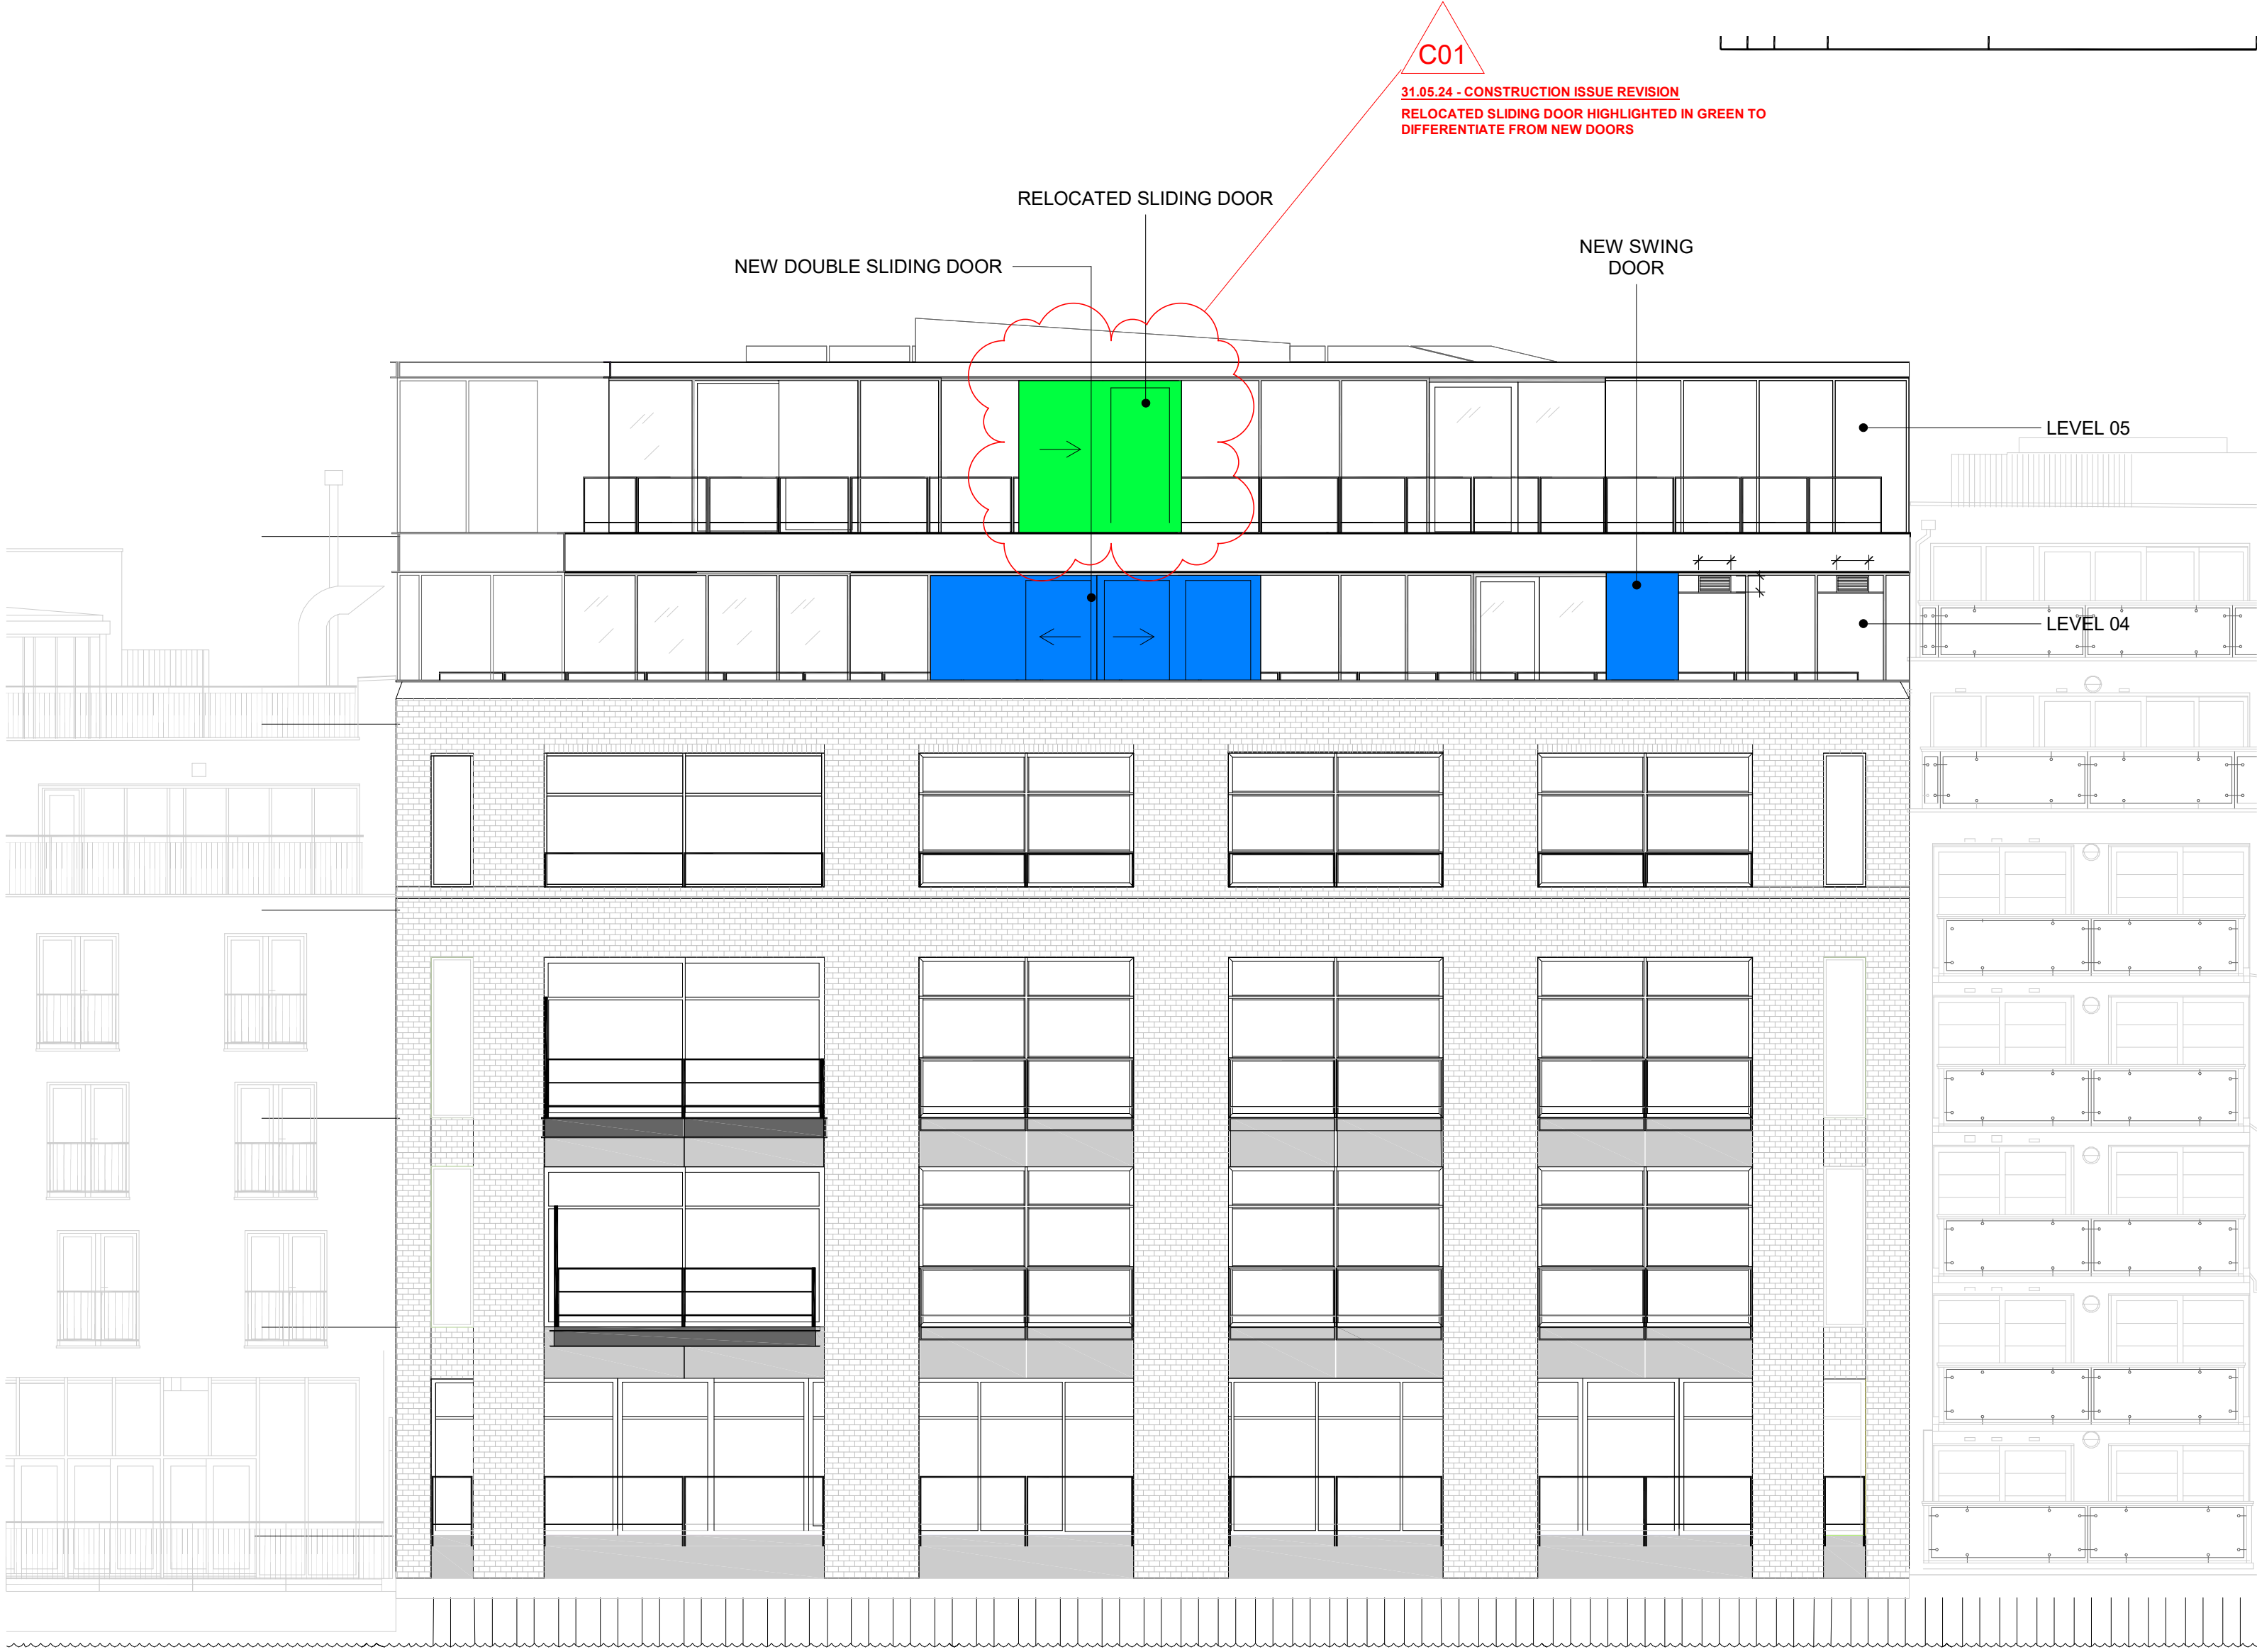


PROPOSED NORTH ELEVATION SCALE 1:100

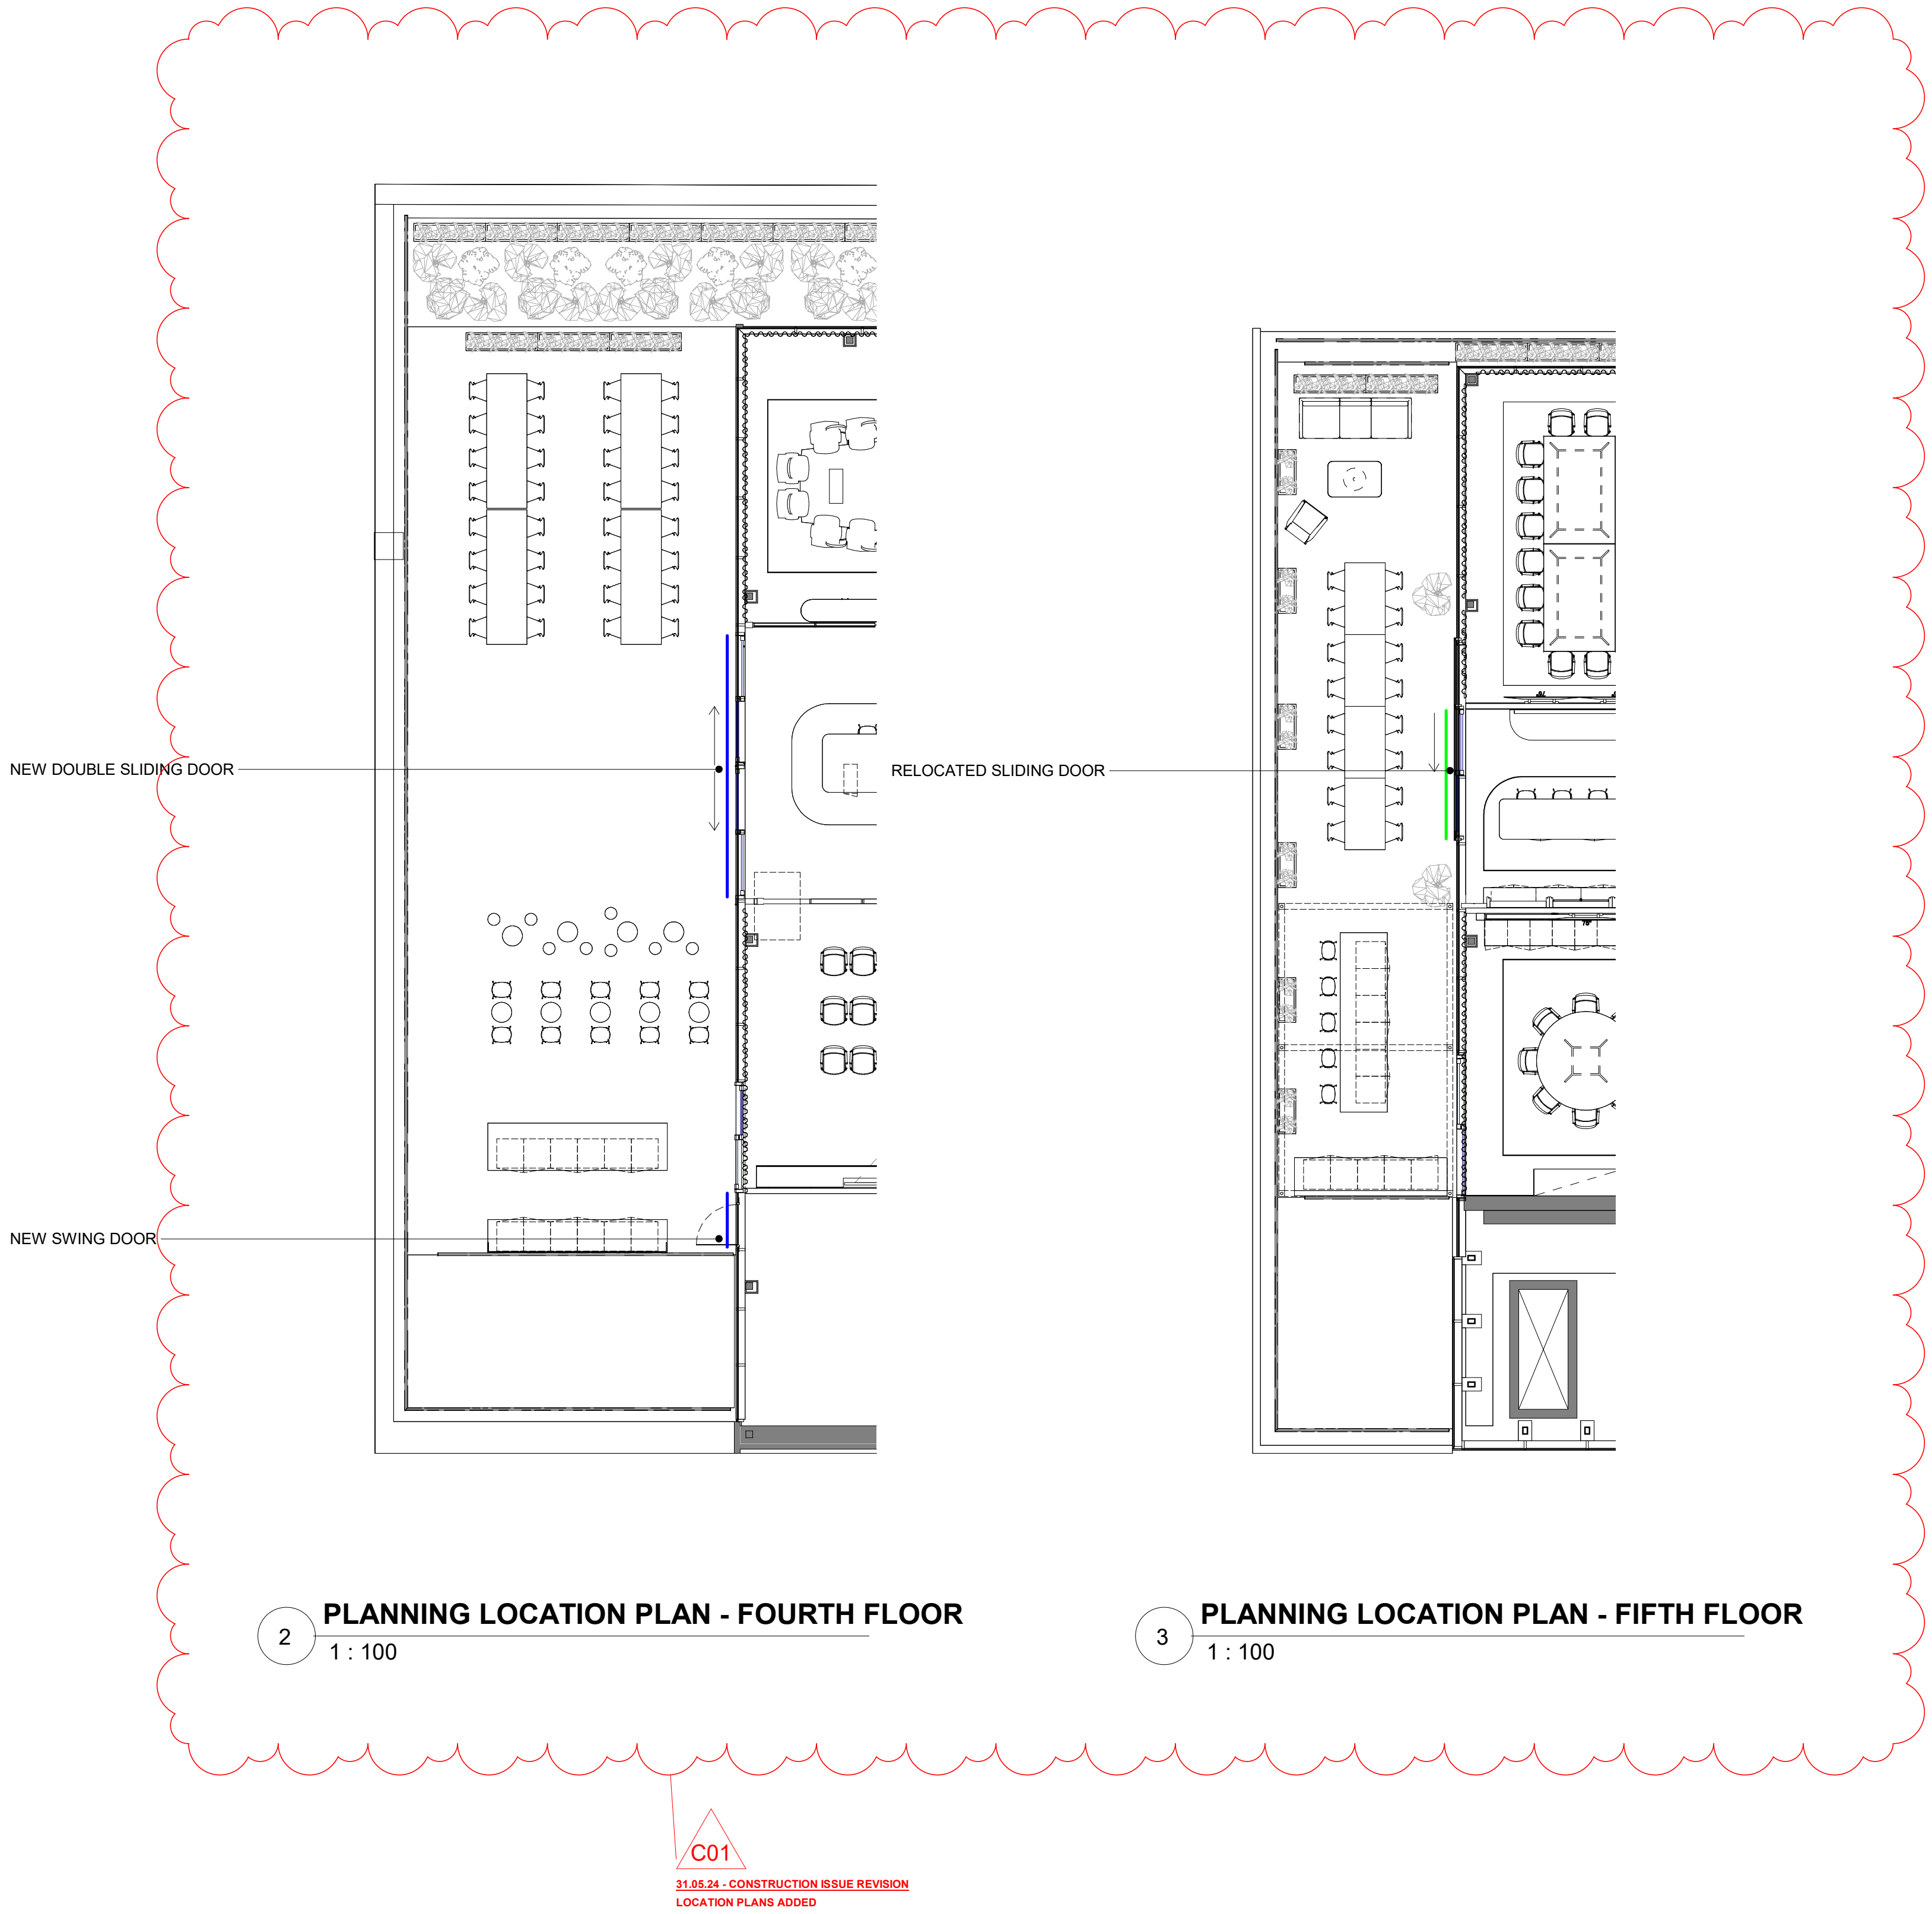

2 PLANNING LOCATION PLAN - FOURTH FLOOR
1 : 100

3 PLANNING LOCATION PLAN - FIFTH FLOOR
1 : 100

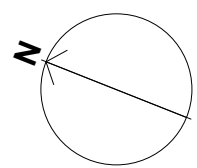

C01	CONSTRUCTION ISSUE REVISION	SO	HT	31.05.24
P03	Planning Application	MA	HT	02.05.24
P02	Planning Application	MA	HT	30.04.24
P01	Planning Application	MA	HT	27.03.24
ISSUE	DESCRIPTION	DRAWN	CHKD	DATE

DRAWING STAGE

CLIENT

SITE ADDRESS

PROJECT DIRECTOR

PROJECT DESIGNER

DRAWING TITLE

PROJECT NO.

DRAWING NO.

32 JAMESTOWN ROAD
LONDON NW1 7DB

TIM WAITE

HANNAH THOMAS

ROBERT CLOUSTON

MATTEO ANDREOTTI

NORTH ELEVATION - NEW DOORS PROPOSAL

33568

JWHARF—OKT—76—AZZ—DD—I—8002

SCALE

REVISION

1 : 100 @ A0

C01

The Courtyard
6 St Cross Street
London
EC1N 8UB

444 (020) 880 8731
info@oktra.co.uk

oktra