




01 Location Plan
Scale 1:1250@A1

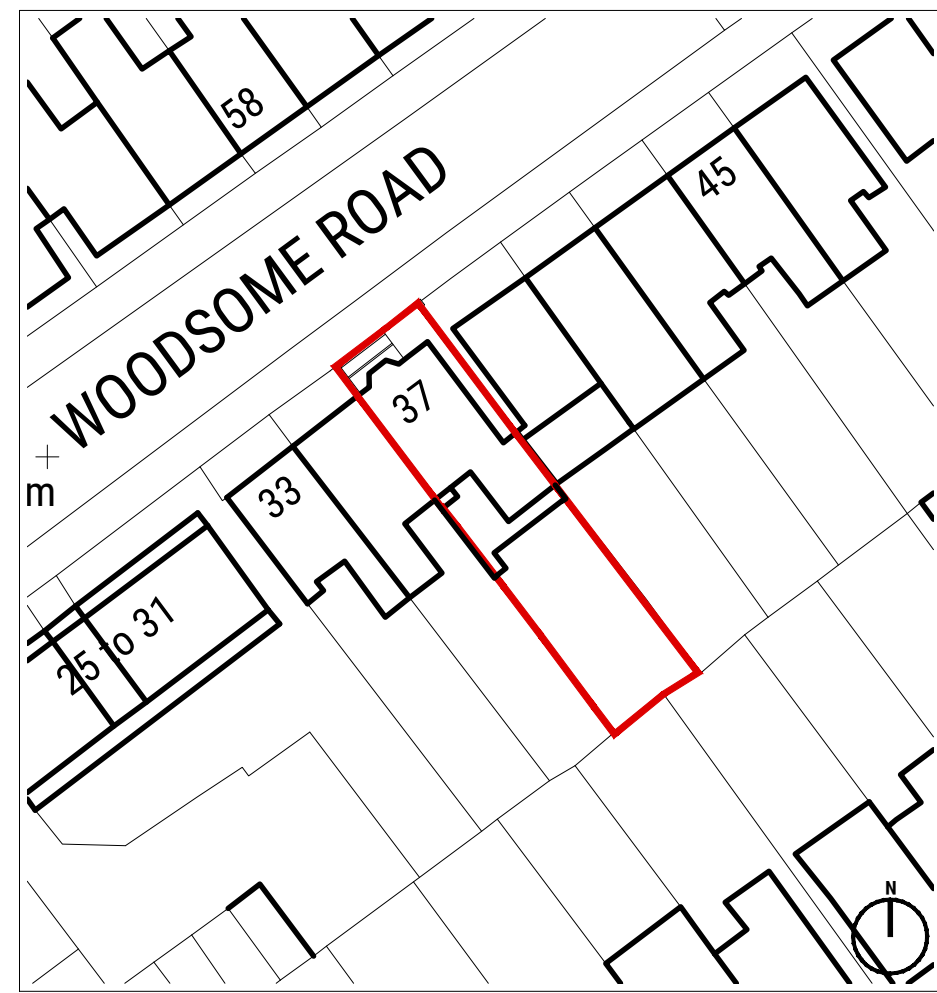


02 Block Plan
Scale 1:500@A1

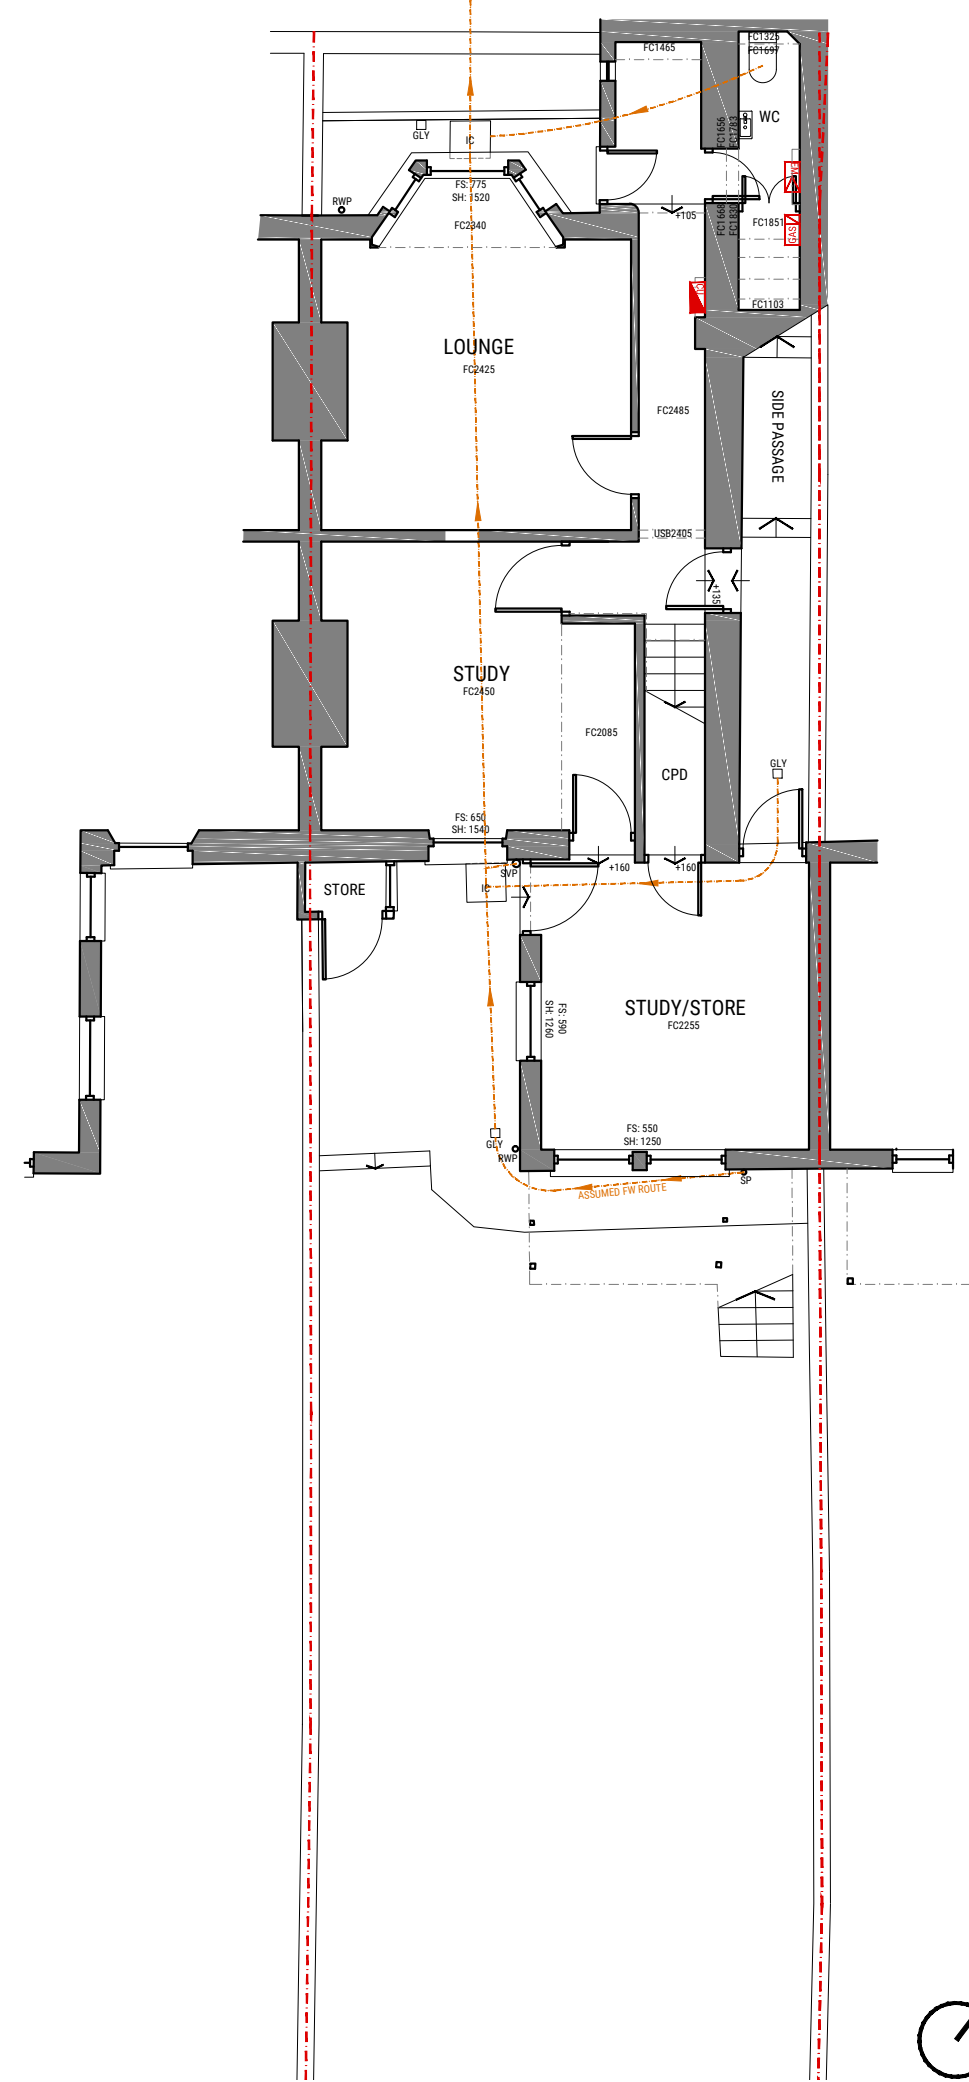

03 Existing Lower Ground Floor Plan
Scale 1:100@A1

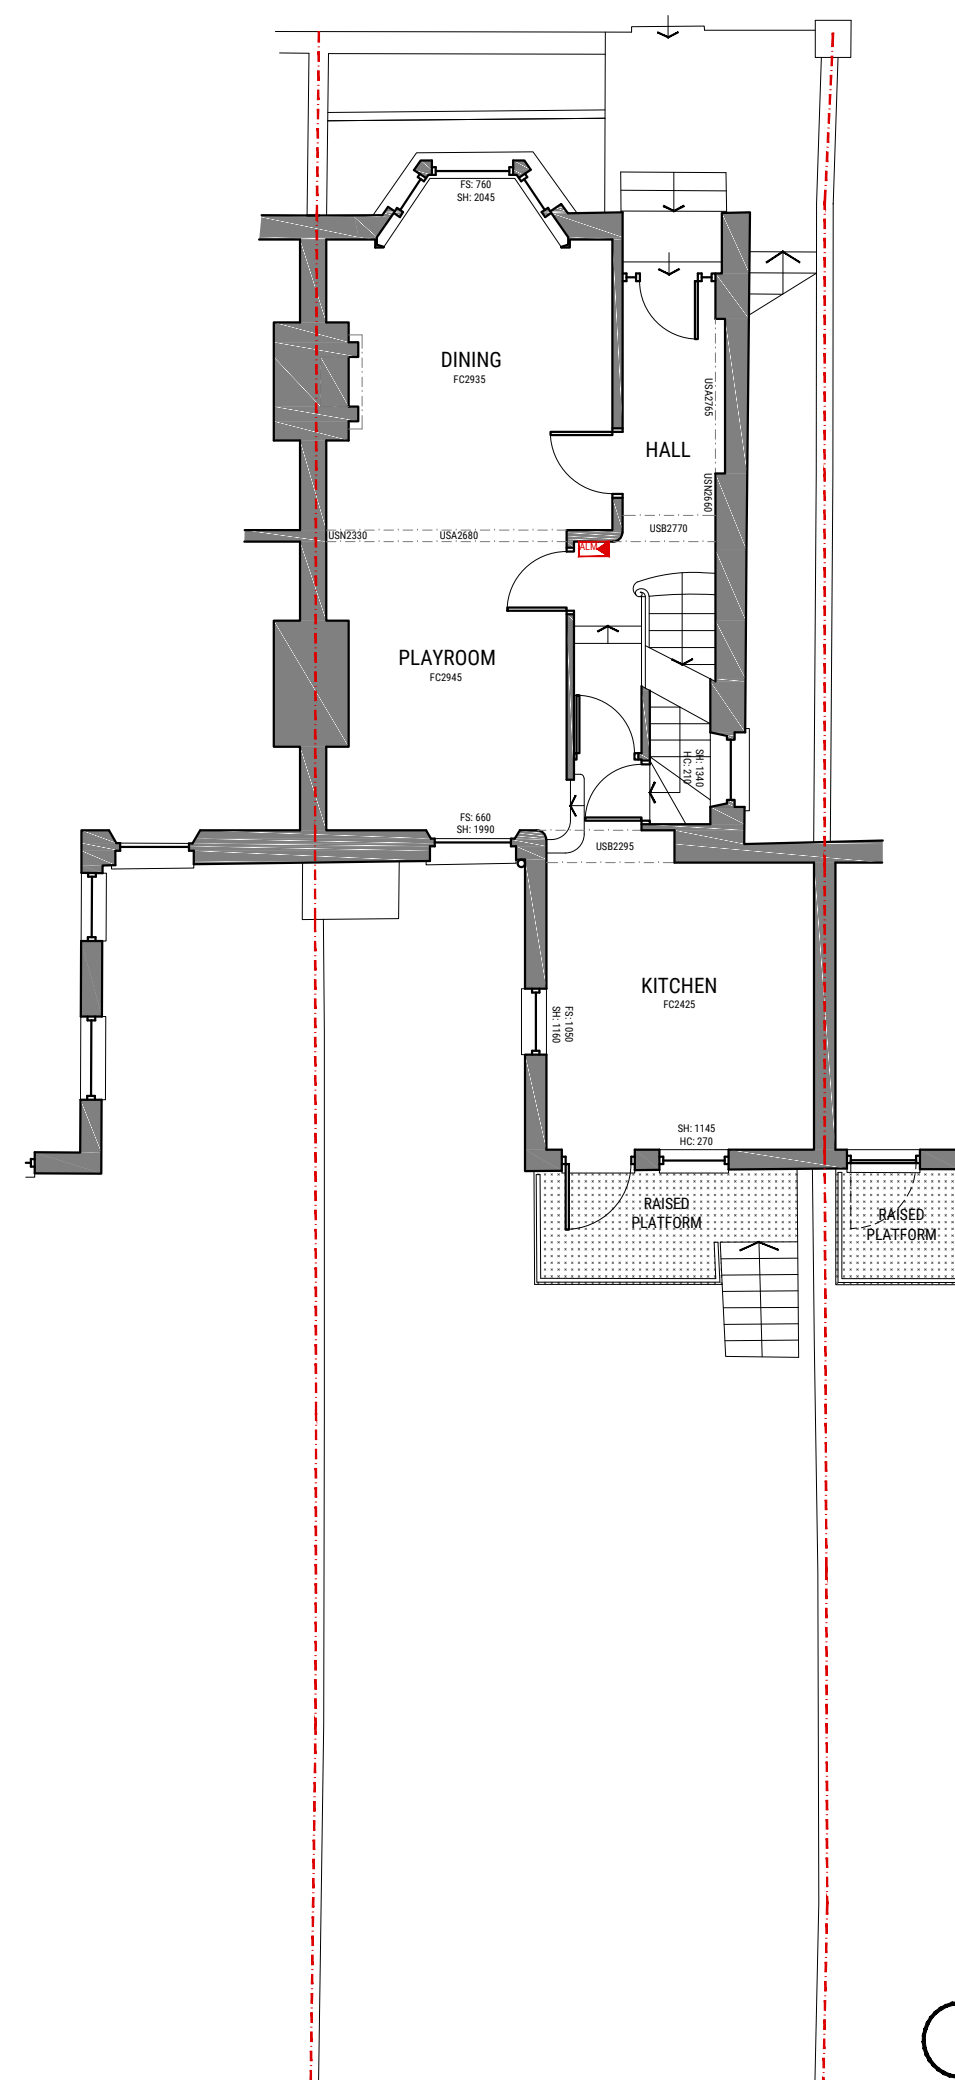

04 Existing Upper Ground Floor Plan
Scale 1:100@A1

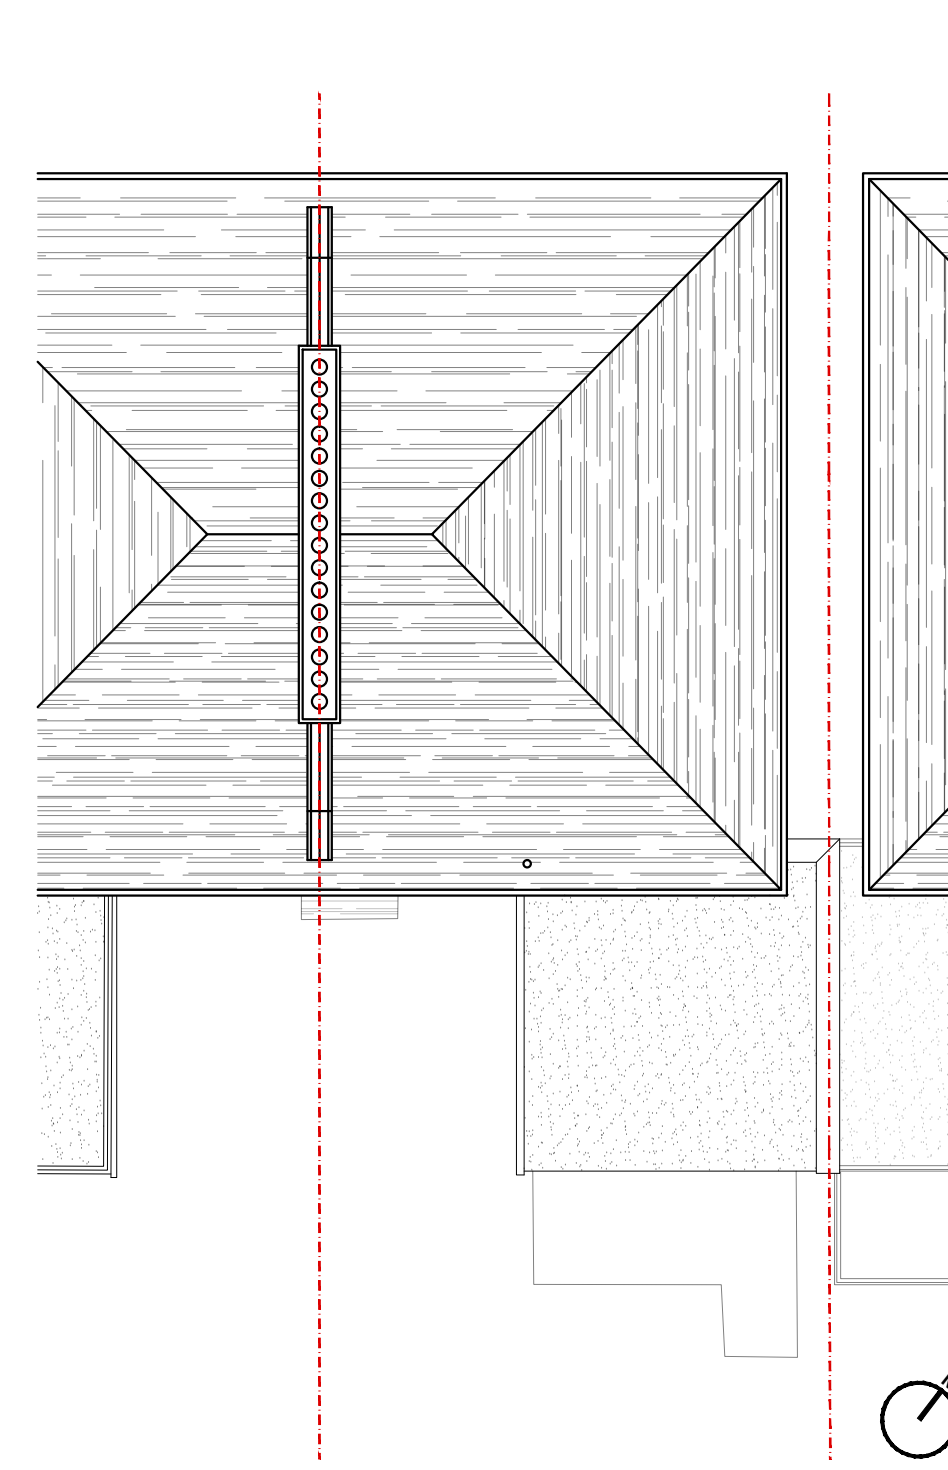


05 Existing Roof Plan
Scale 1:100@A1




06 Existing Front (Northwest) Elevation
Scale 1:100@A1



07 Existing Rear (Southwest) Elevation
Scale 1:100@A1

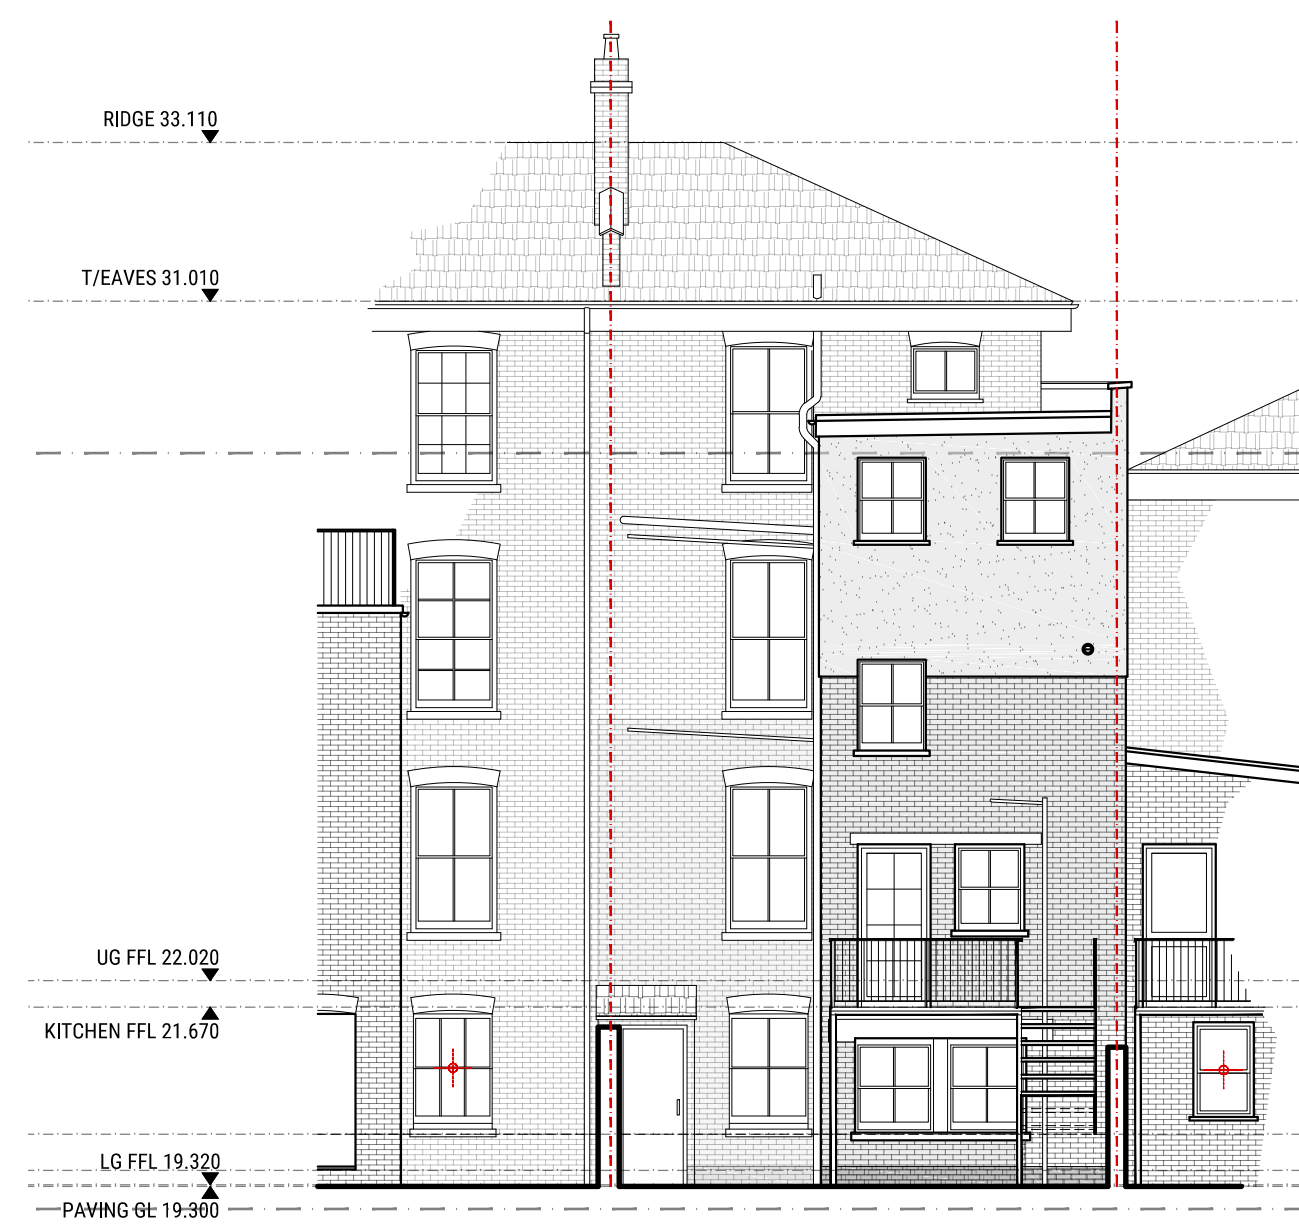


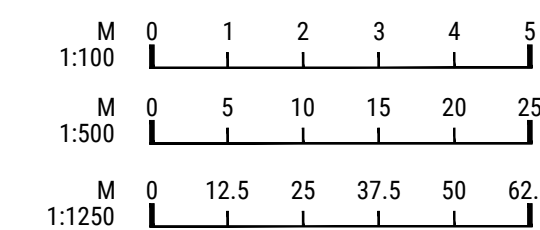
08 Existing Rear (Southeast) Elevation
Scale 1:100@A1

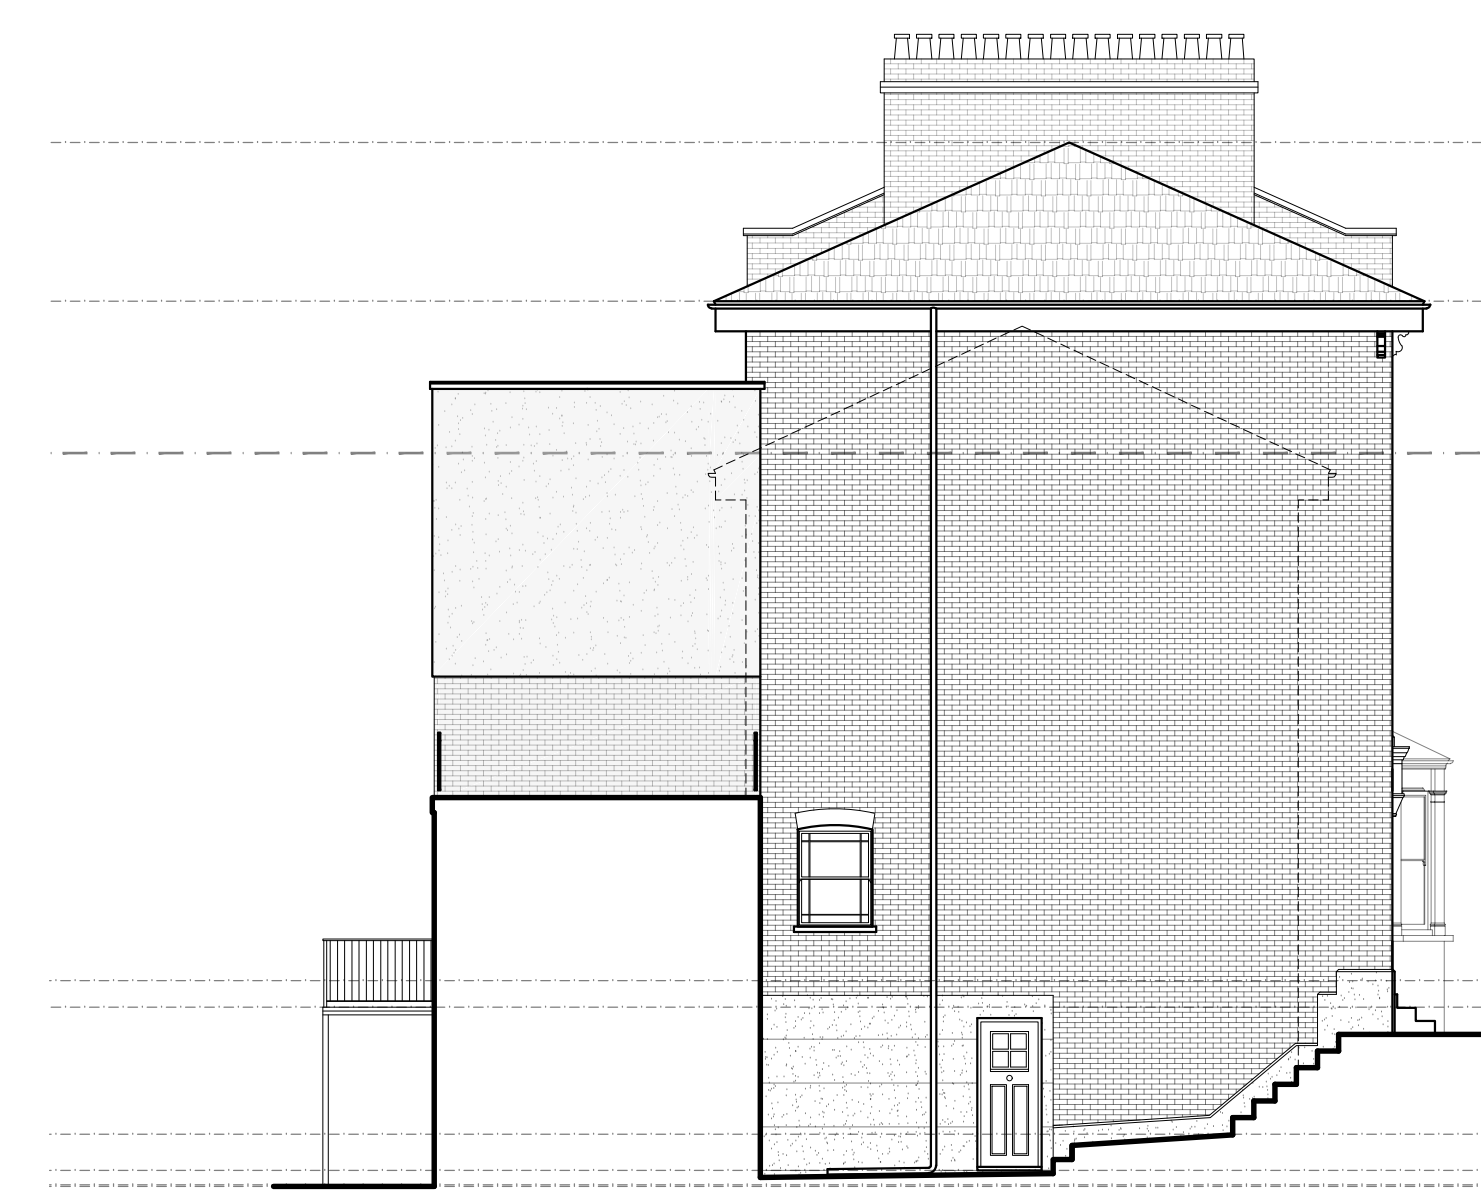

09 Existing Side (Northeast) Elevation
Scale 1:100@A1

- GENERAL NOTES**
1. For the purpose of design development and construction this drawing must not be scaled and only written or calculated dimensions used.
 2. Any errors or divergences should be referred to the originator.
 3. All dimensions to be checked on site.
 4. All drawings are to be read in conjunction with the relevant consultants drawings, schedules, and specifications.

CDM REGULATIONS
 This warning symbol indicates the presence of an unusual or notable risk to the Health and Safety of contractors or occupants



REV.	DATE	ISSUE DESCRIPTION	DRAWN	CHECKED
--	07/05/24	FIRST PLANNING ISSUE	SK	SK



PROJECT
REAR EXTENSION
 CLIENT
 J. STEVENS & M. GREAVES

ADDRESS
 37 WOODSOME ROAD,
 LONDON NW5 1SA

DRAWING NAME
LOCATION / BLOCK PLANS
EXISTING FLOOR PLANS &
ELEVATIONS

STATUS	SCALE	SHEET
STAGE 2	AS INDICATED	A1
PROJECT NO.	DRAWING NO.	REVISION
2311-01	(20)M-201	--