



**01** Proposed Lower Ground Floor Plan  
Scale 1:100@A1

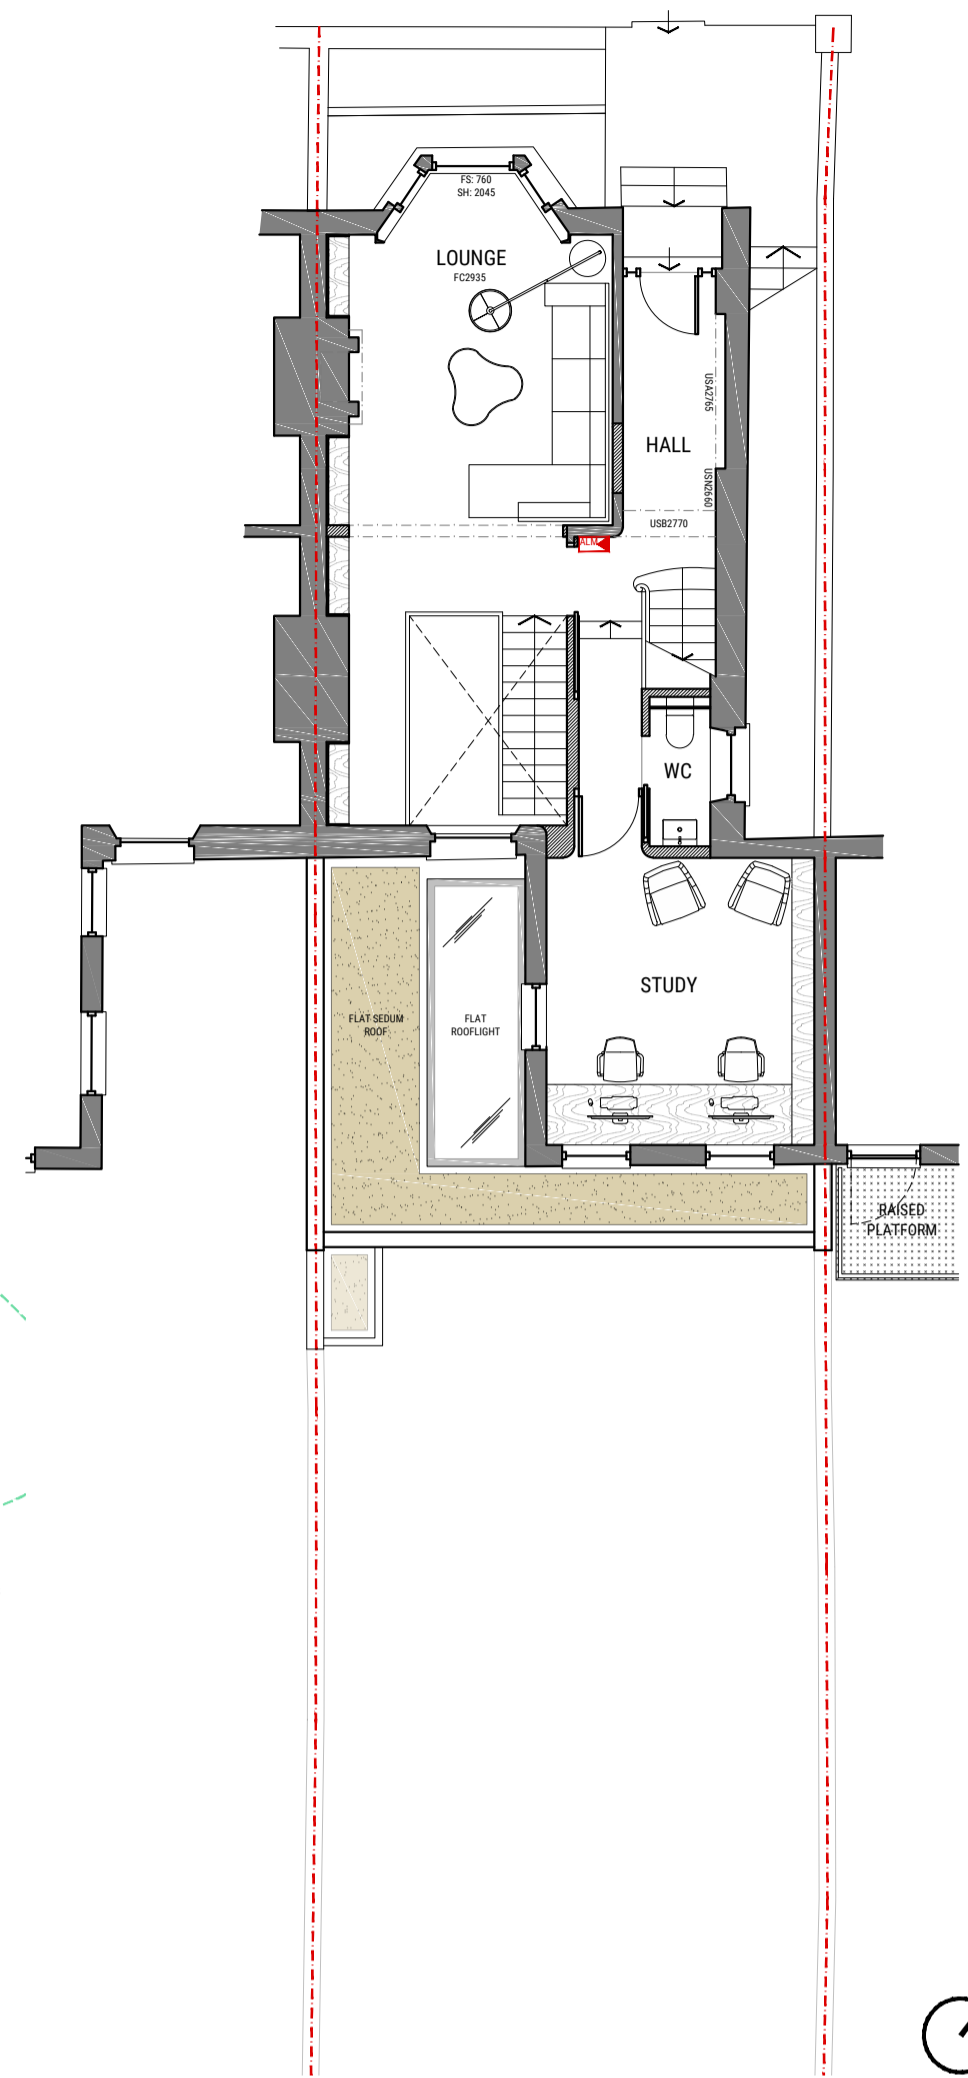


**02** Proposed Upper Ground Floor Plan  
Scale 1:100@A1

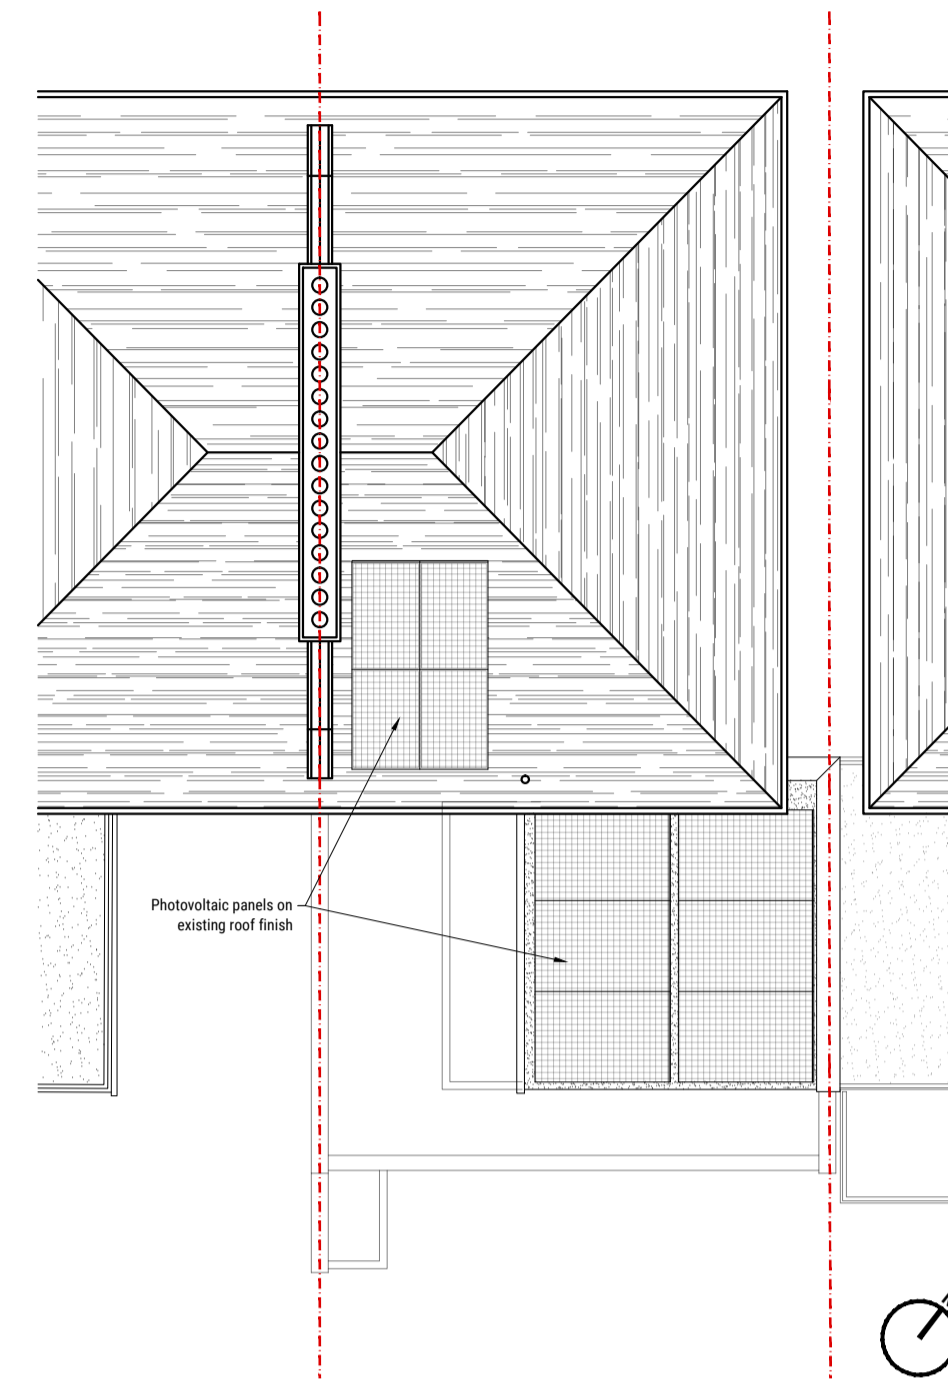


**03** Proposed Roof Plan  
Scale 1:100@A1




**04** Proposed Front (Northwest) Elevation  
Scale 1:100@A1

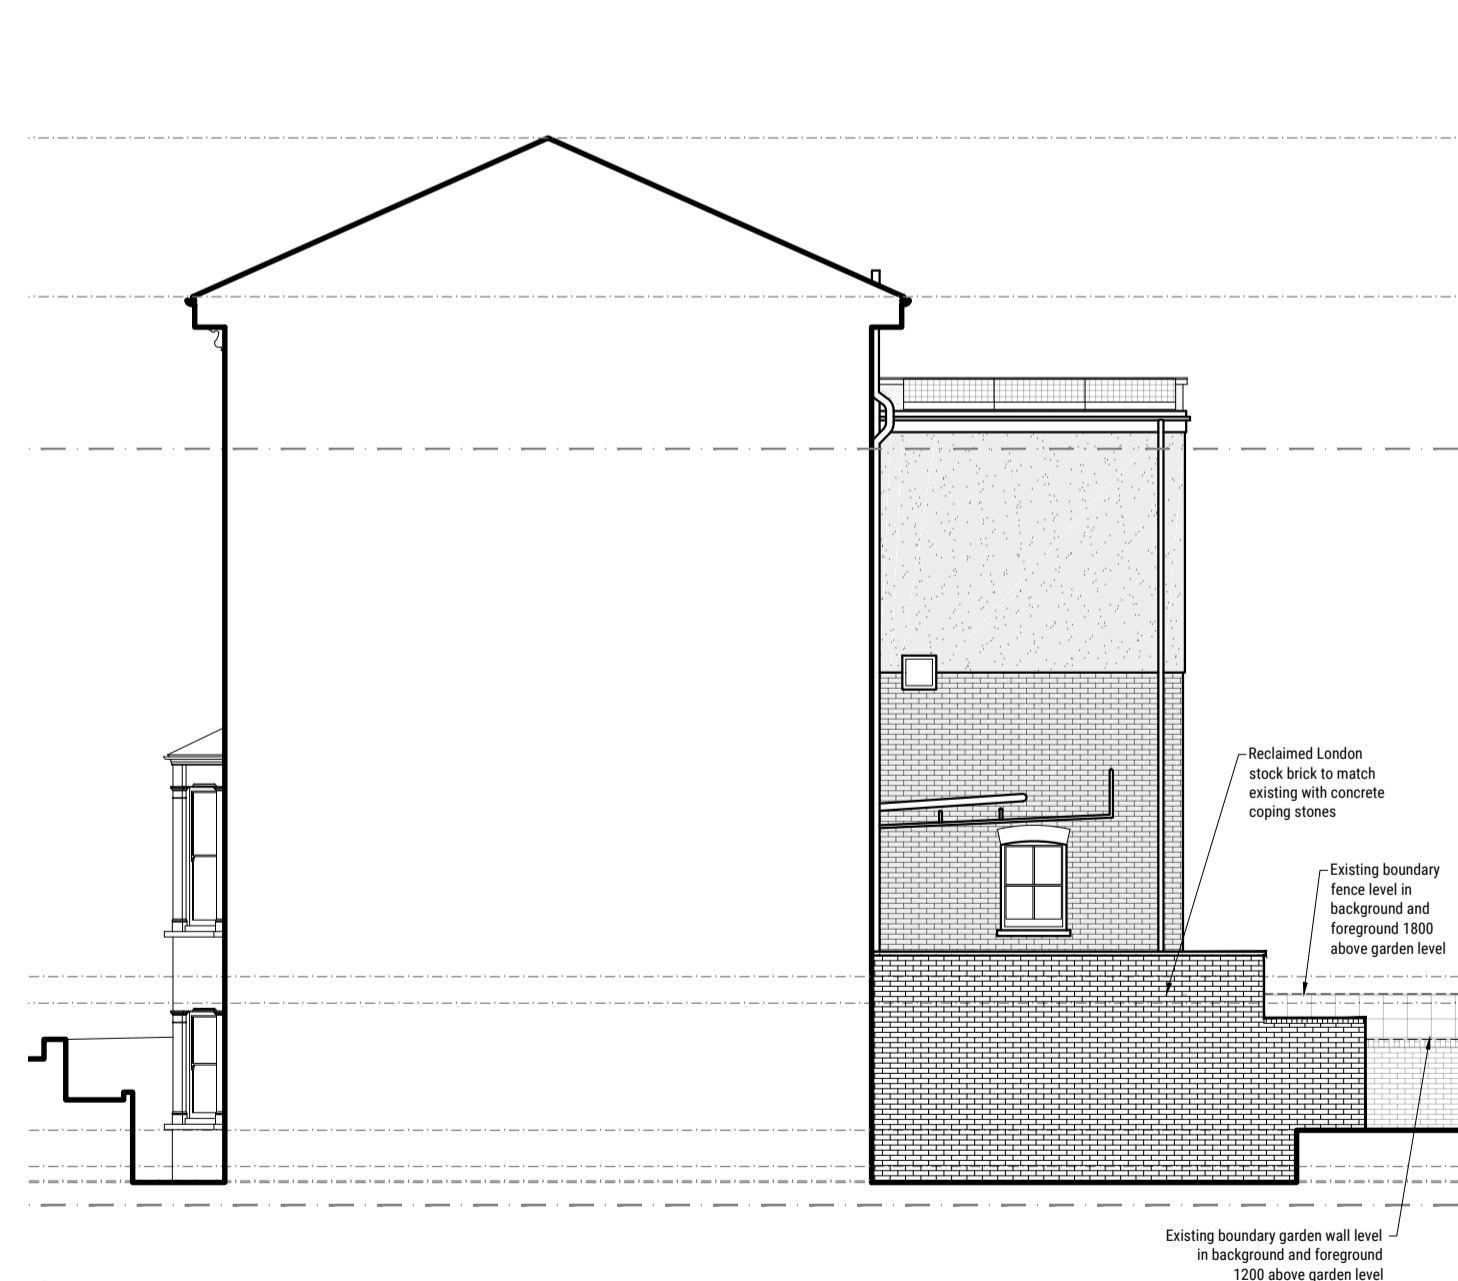


**05** Proposed Rear (Southwest) Elevation  
Scale 1:100@A1

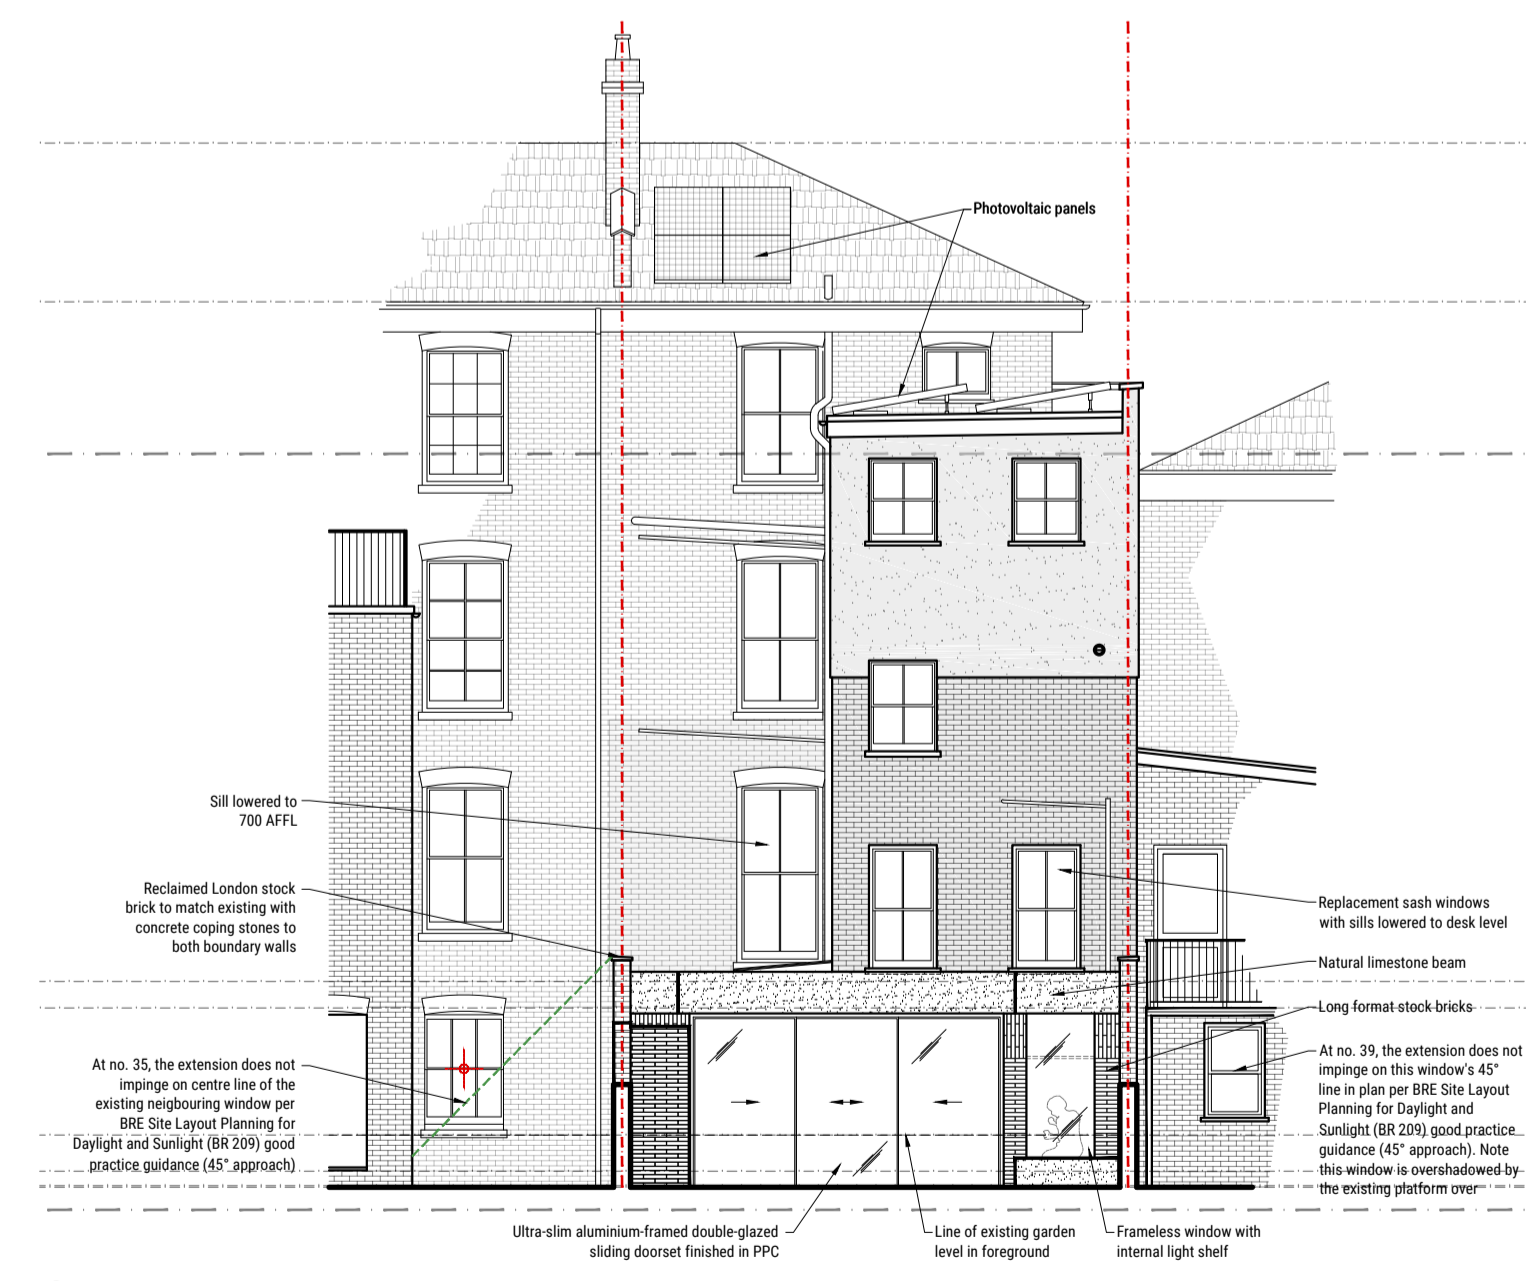

**06** Proposed Rear (Southeast) Elevation  
Scale 1:100@A1

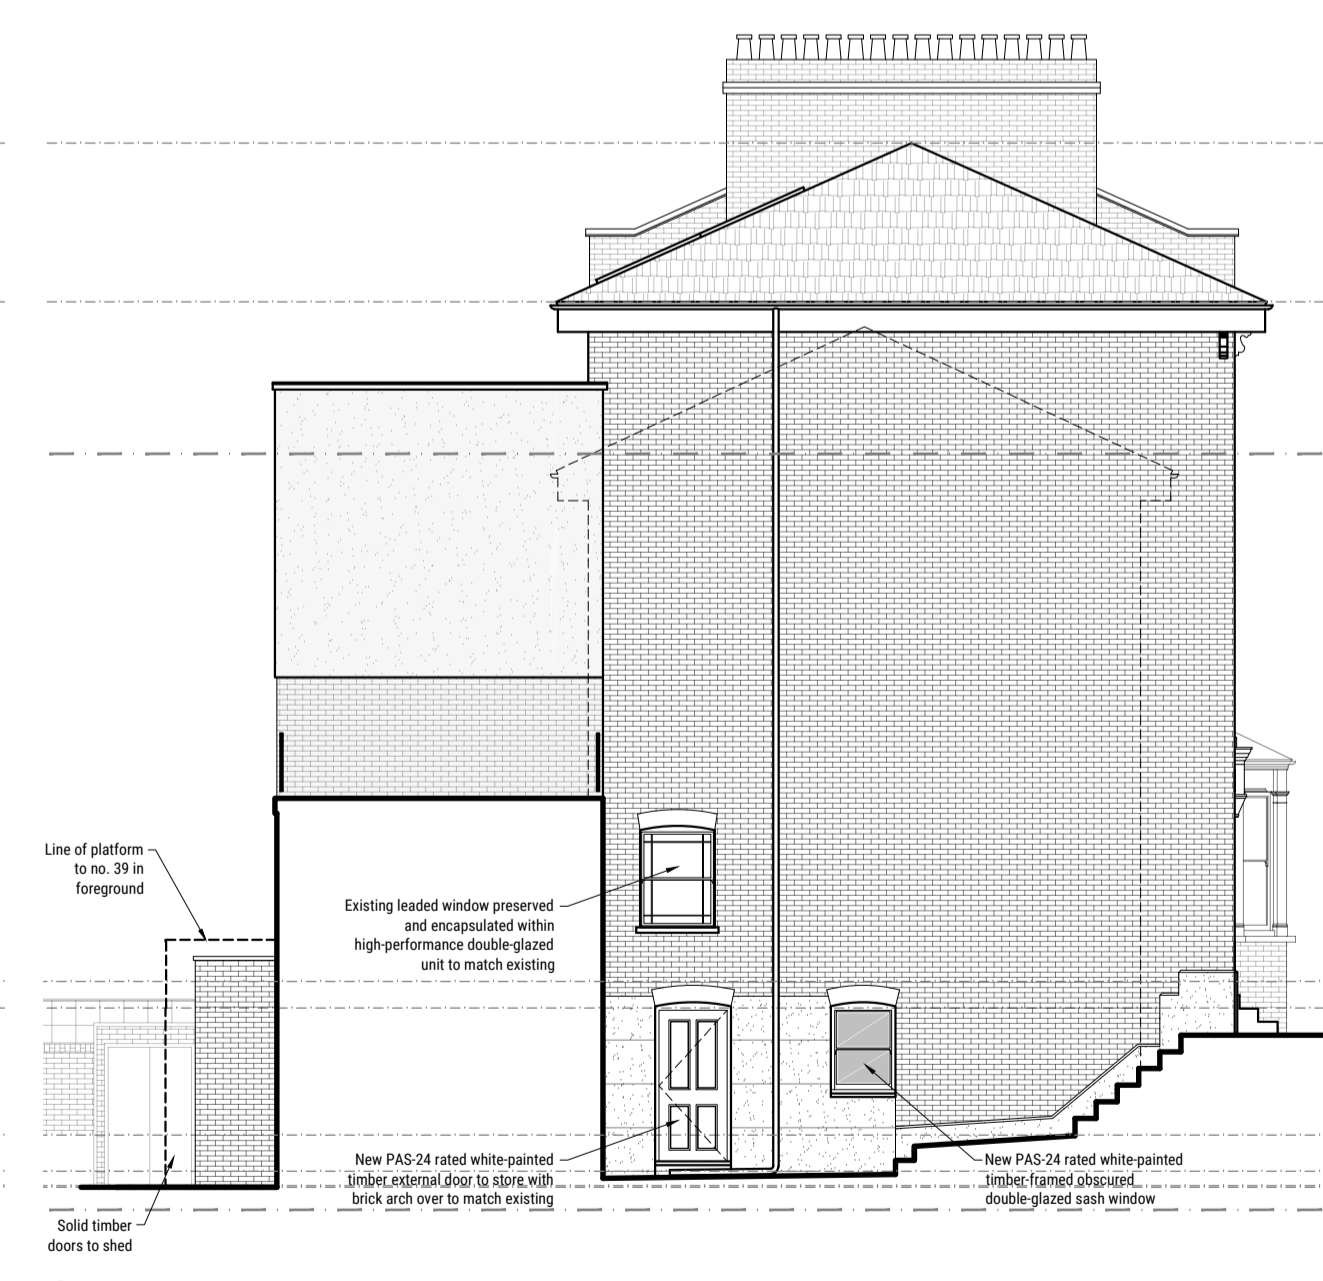

**07** Proposed Side (Northeast) Elevation  
Scale 1:100@A1

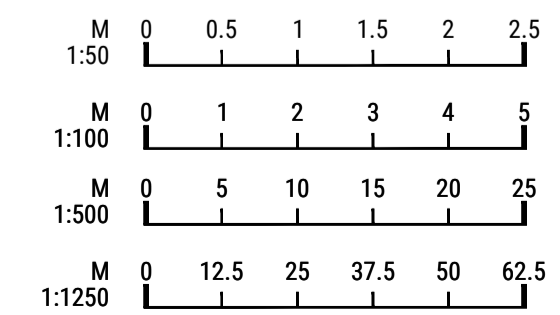

**GENERAL NOTES**

- For the purpose of design development and construction this drawing must not be scaled and only written or calculated dimensions used.
- Any errors or divergences should be referred to the originator.
- All dimensions to be checked on site.
- All drawings are to be read in conjunction with the relevant consultants drawings, schedules, and specifications.

**CDM REGULATIONS**

This warning symbol indicates the presence of an unusual or notable risk to the Health and Safety of contractors or occupants

REV.	DATE	ISSUE DESCRIPTION	DRAWN	CHECKED
22/05/24	FIRST PLANNING ISSUE		SK	SK

**SEB + FIN Architects.**  
www.sebandfin.com  
020 333 20101

PROJECT  
**REAR EXTENSION**

CLIENT  
J. STEVENS & M. GREAVES

ADDRESS  
37 WOODSOME ROAD,  
LONDON NW5 1SA

DRAWING NAME  
**PROPOSED FLOOR PLANS & ELEVATIONS WINDOW DETAILS**

STATUS STAGE 2	SCALE AS INDICATED	SHEET A1
PROJECT NO. 2311-01	DRAWING NO. (20)M-401	REVISION --