

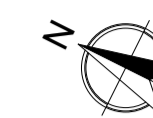
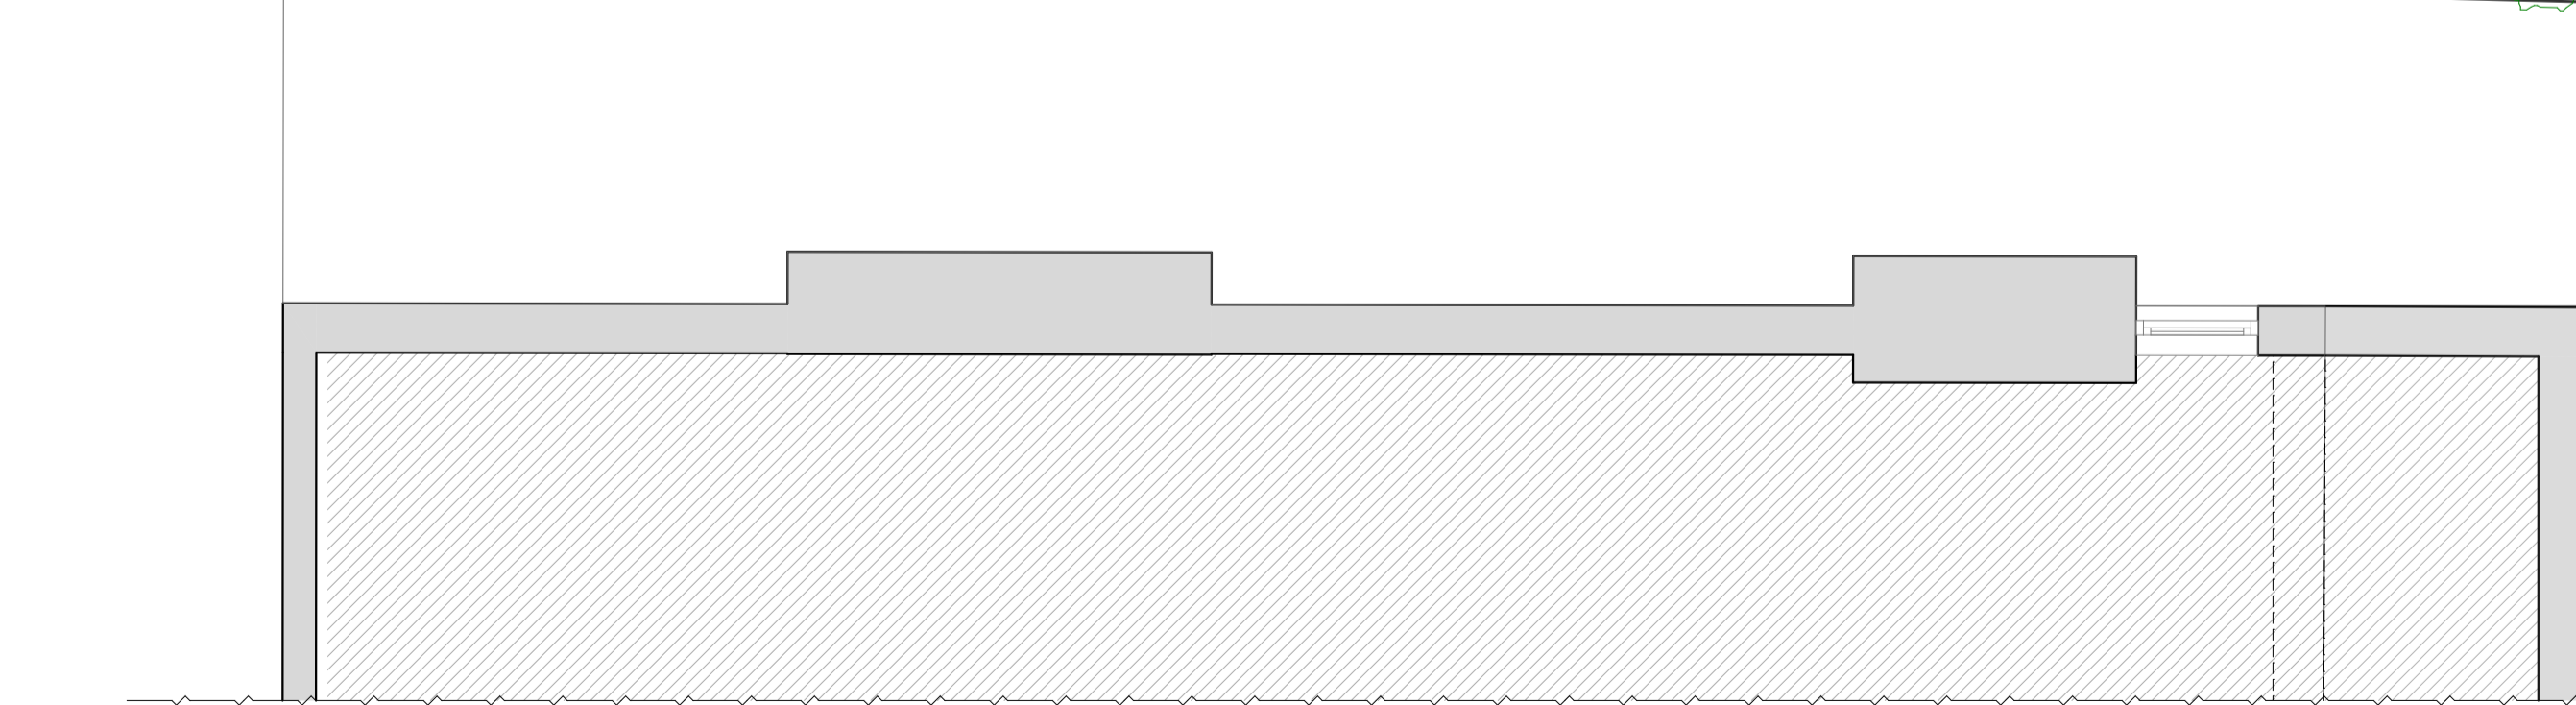
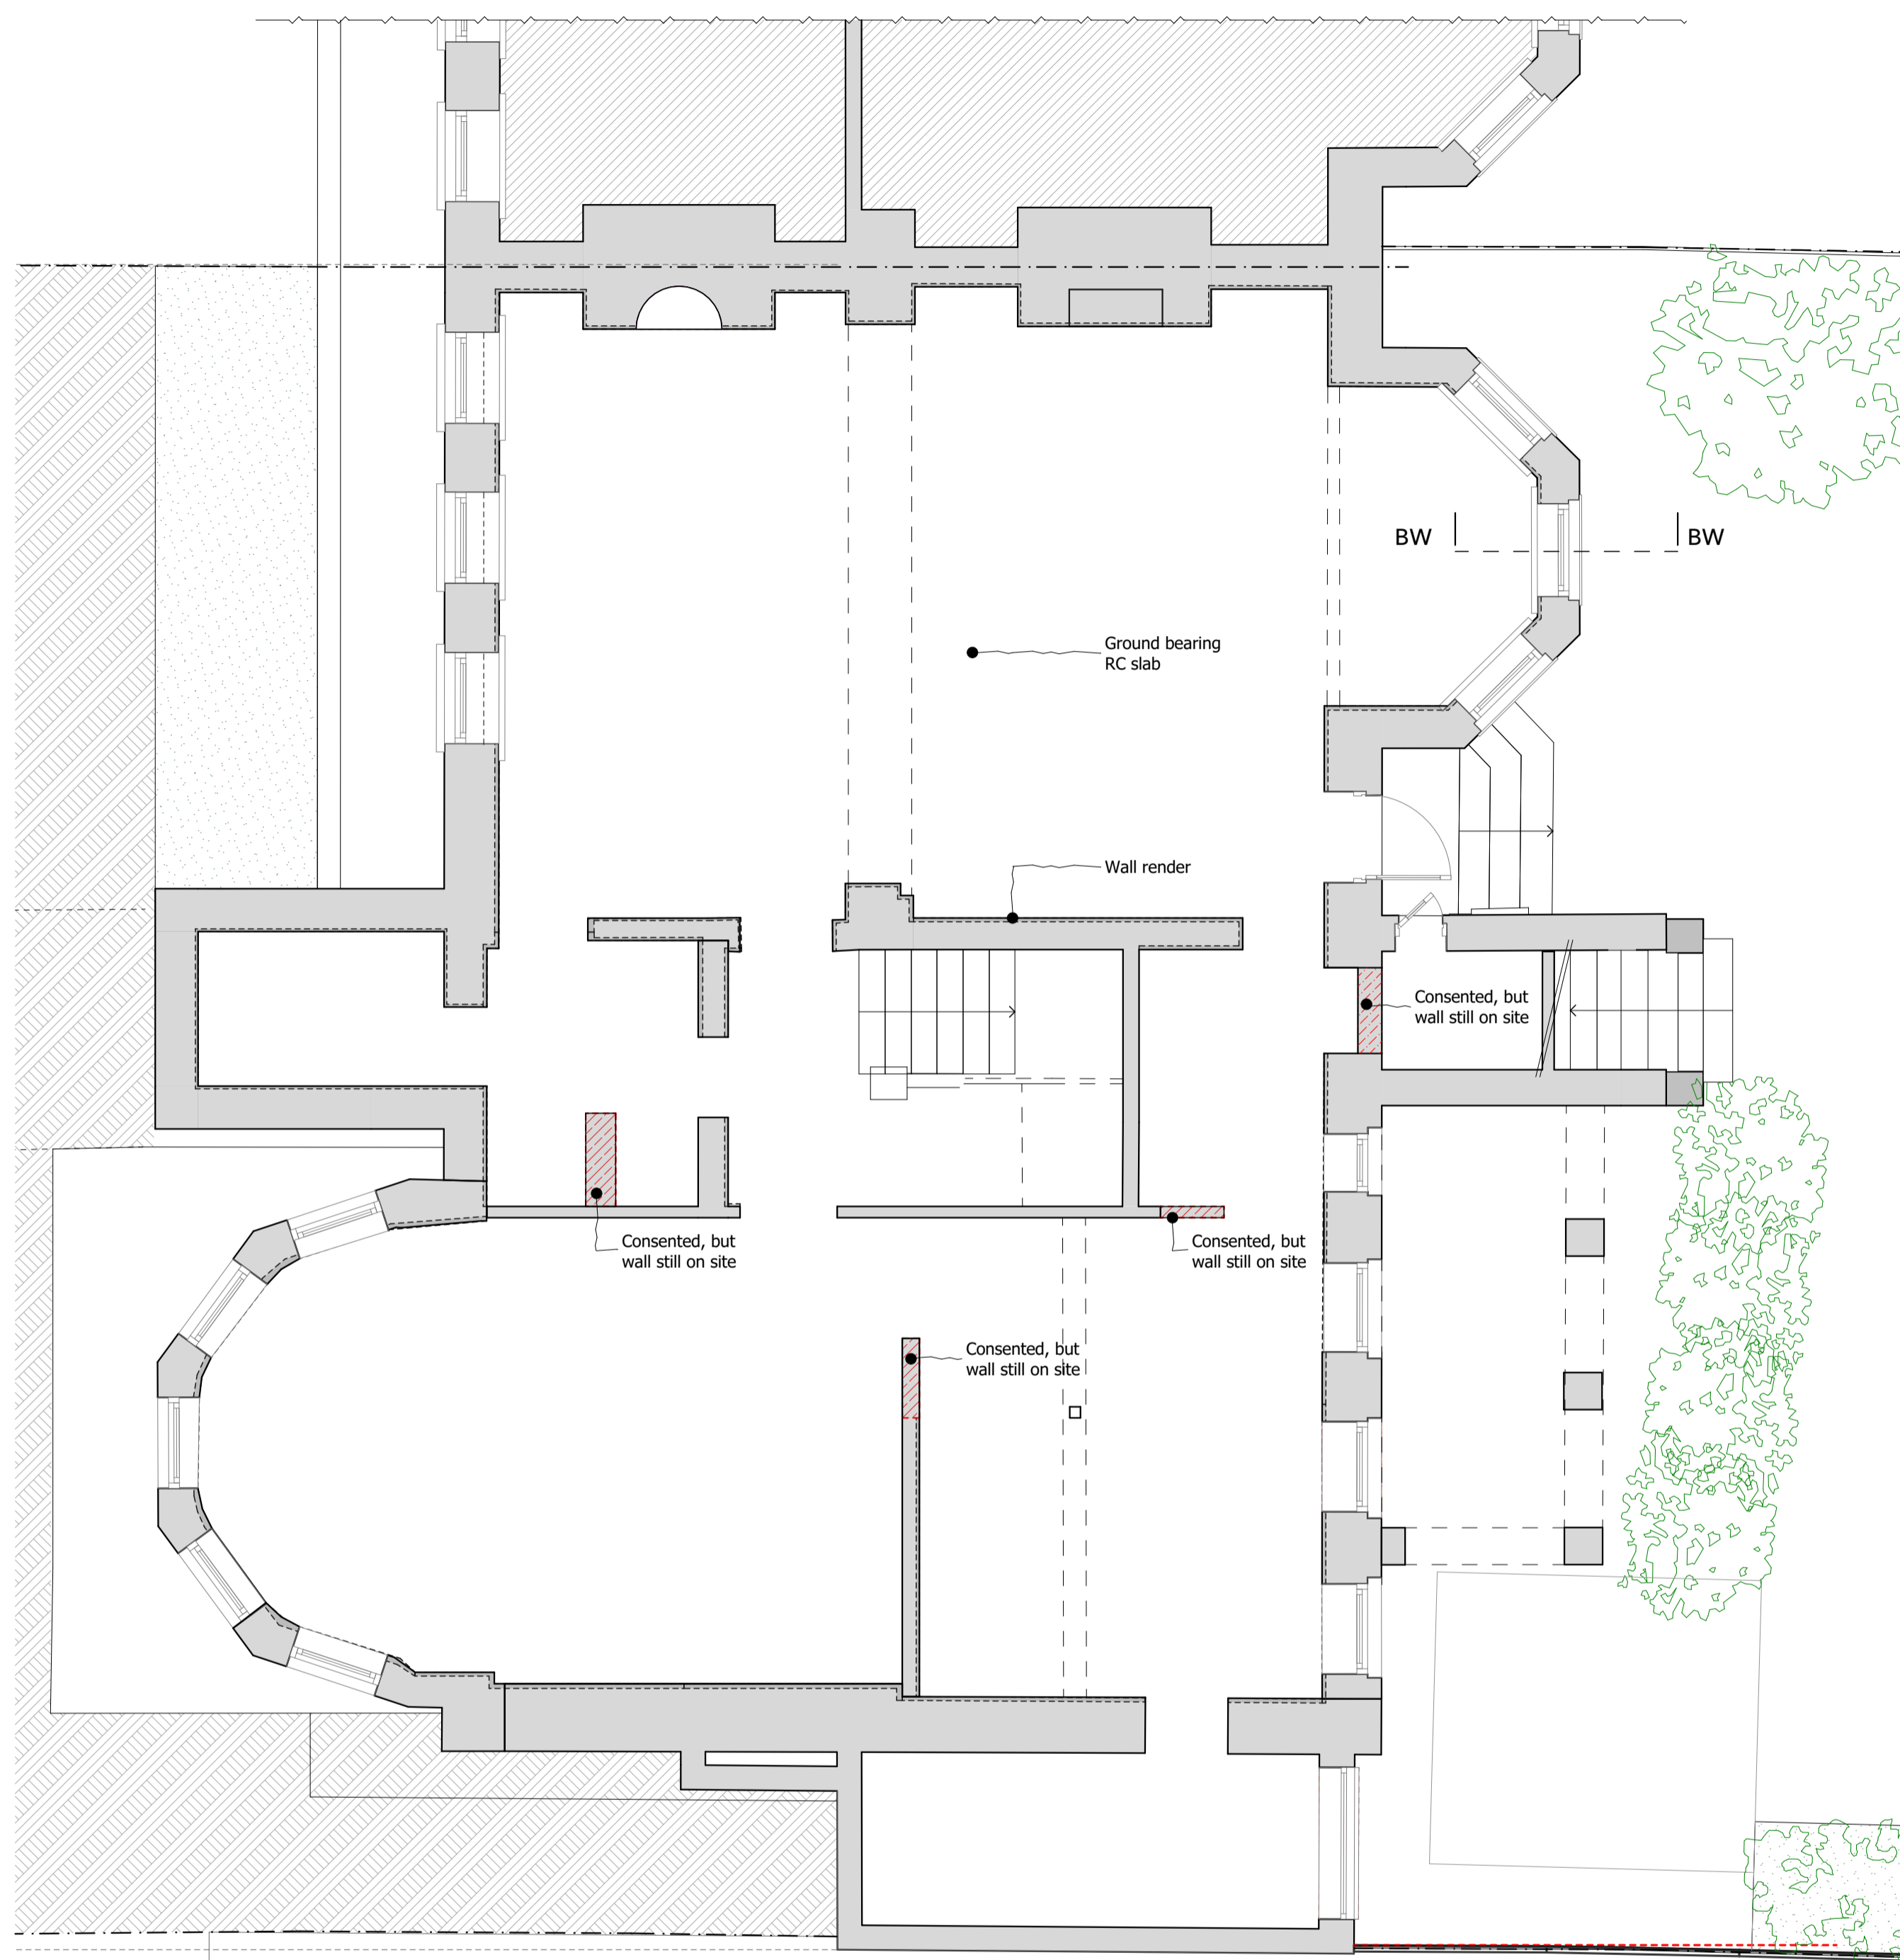


This drawing is not to be scaled for construction purposes. All dimensions are to be checked on site before any work is put in hand.
 If in doubt, ask.
 Copyright © 4H Architecture Limited 2024
 Registered in England & Wales.
 Registered No. 12112149
 4H is the trading name of 4H Architecture Limited

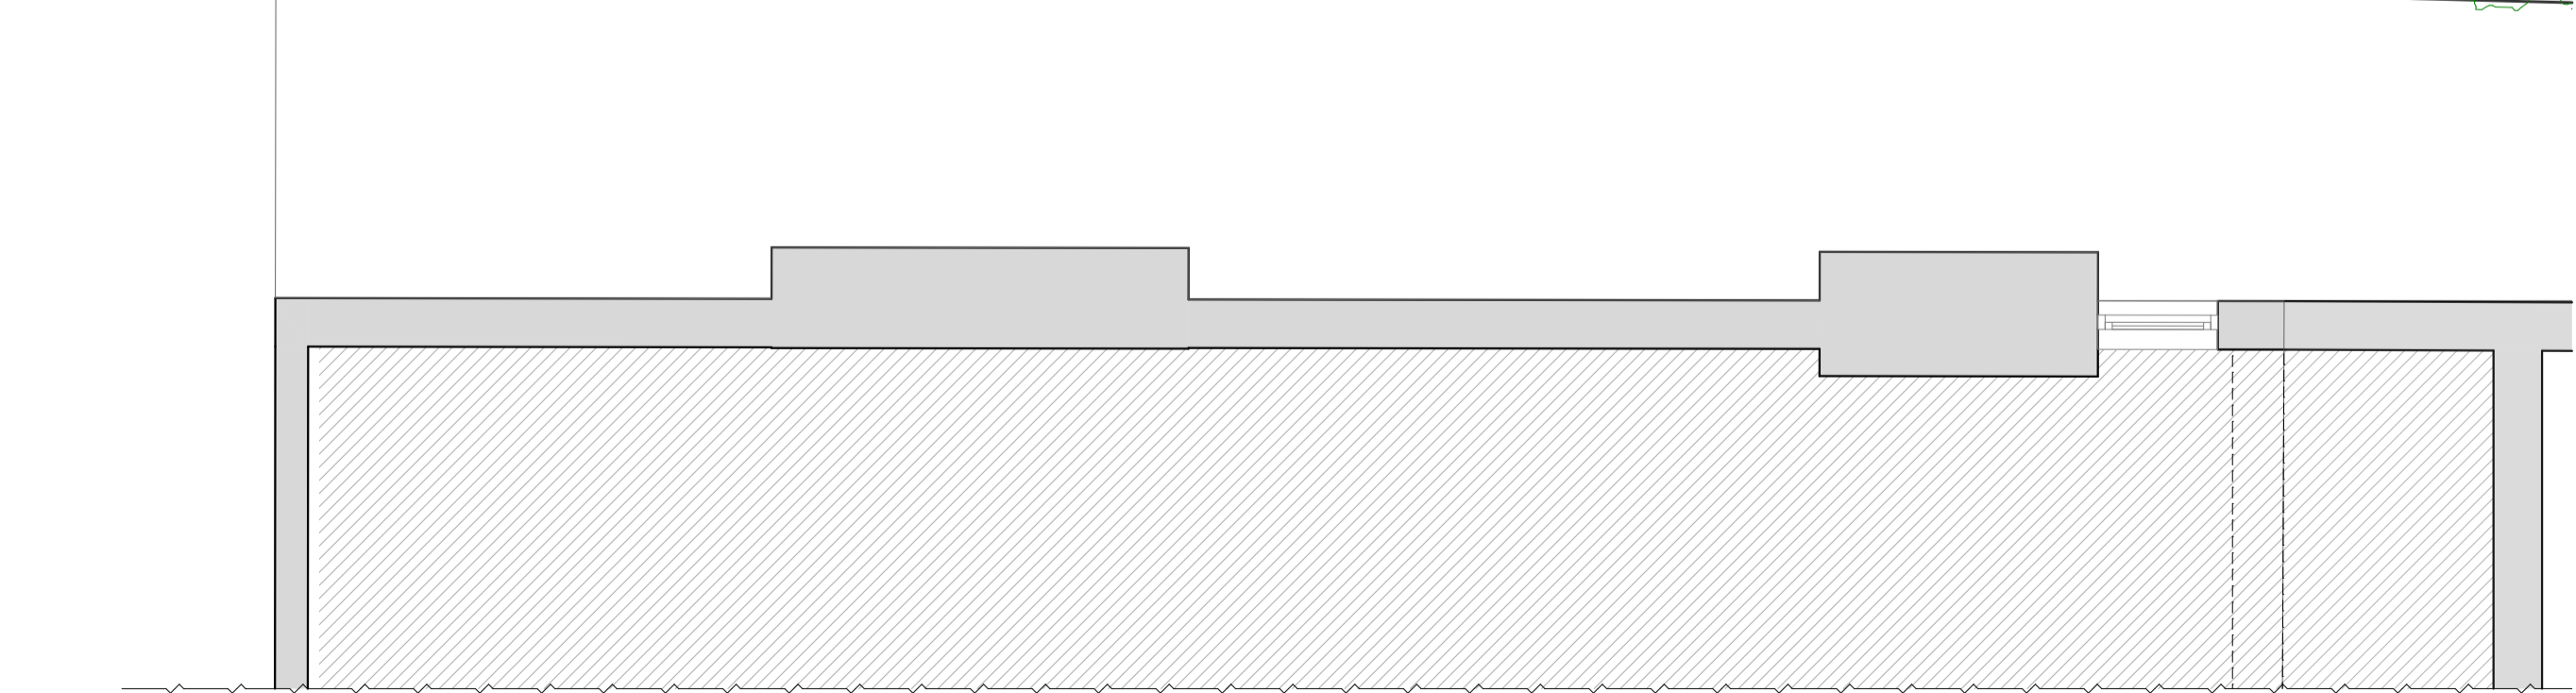

- Granted - 2023/4458/L
- Part of LBC - 2024/2043/L
- Proposed demolition

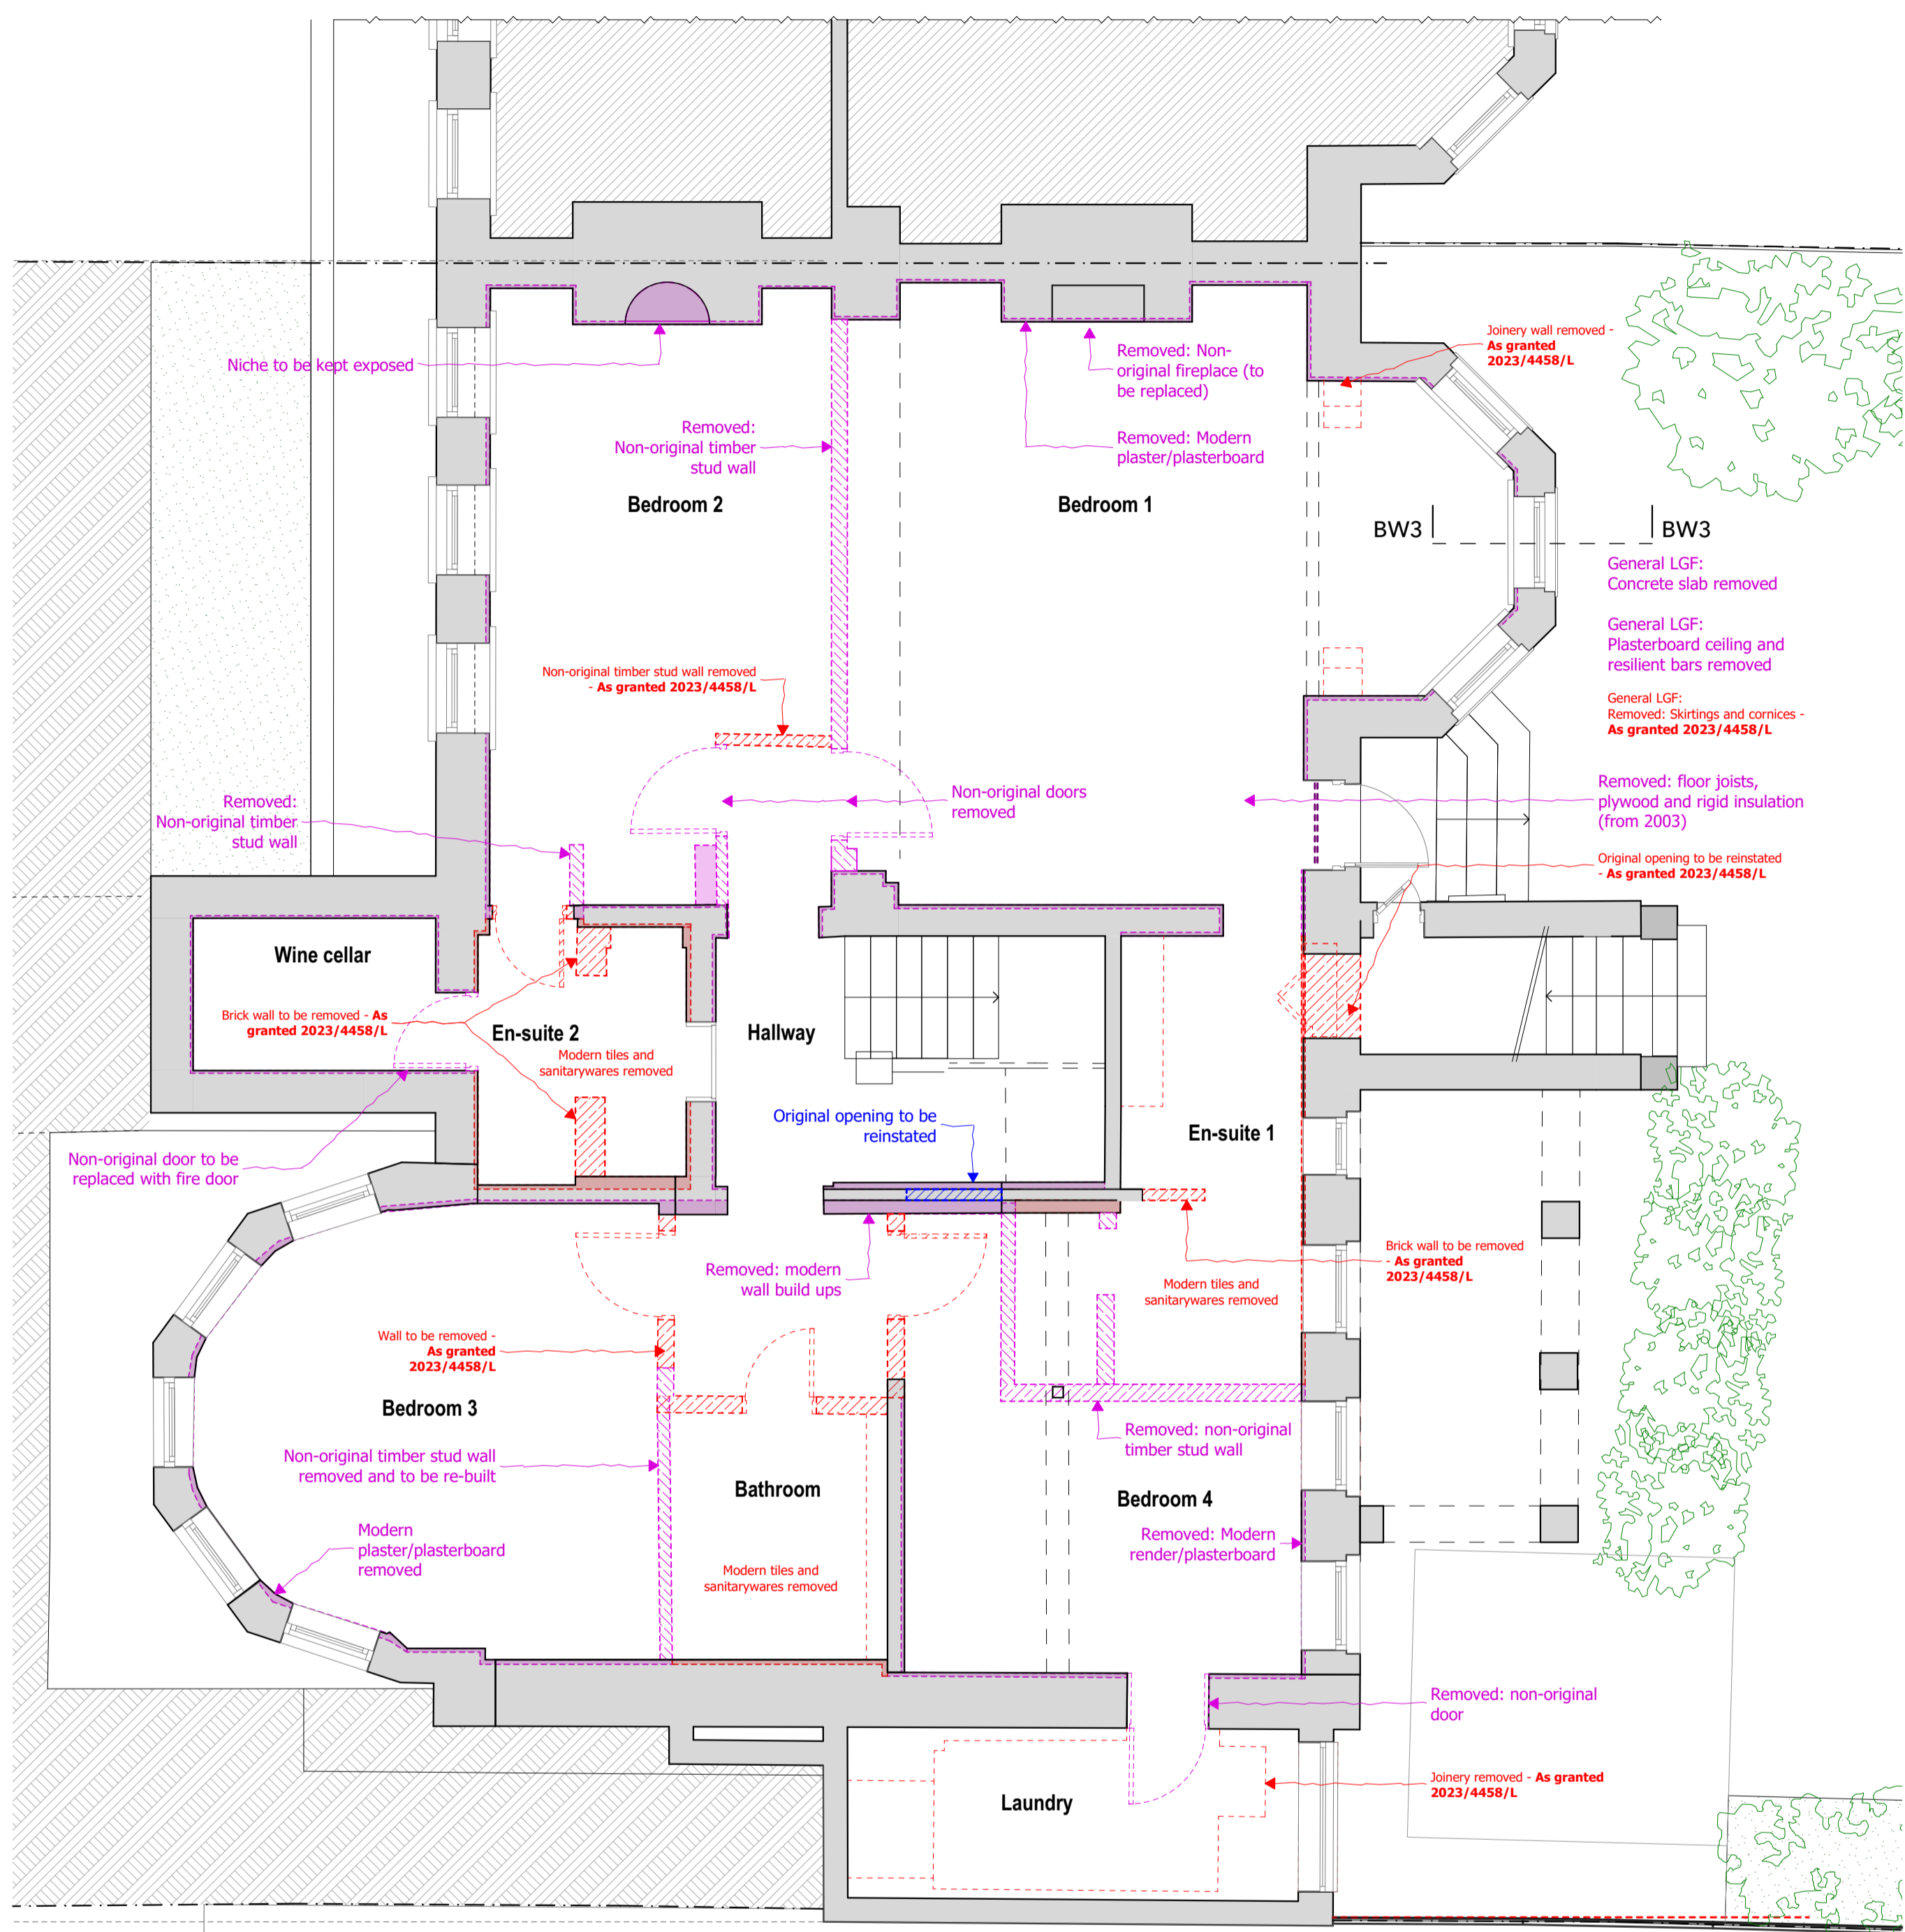

Rev.	Date	Description
LBC01	03.10.2023	Listed Building Consent
LBC02	11.05.2024	Listed Building Consent

project
 131_9 Wedderburn Road

site address
 9 Wedderburn Road
 London
 NW3 5QS

client
 Private Client

drawing title
Demolition - LG Floor Plan

project number_drawing number_revision
 131_056_LBC02

date
 01.03.2024.

designed / drawn by
 4H Architecture
 0751572458
 info@4harchitecture.co.uk

