


Granted - 2023/4458/L



Proposed

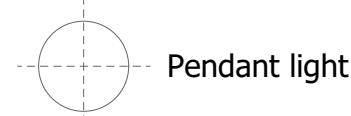


Pendant light



Recessed light



Wall light

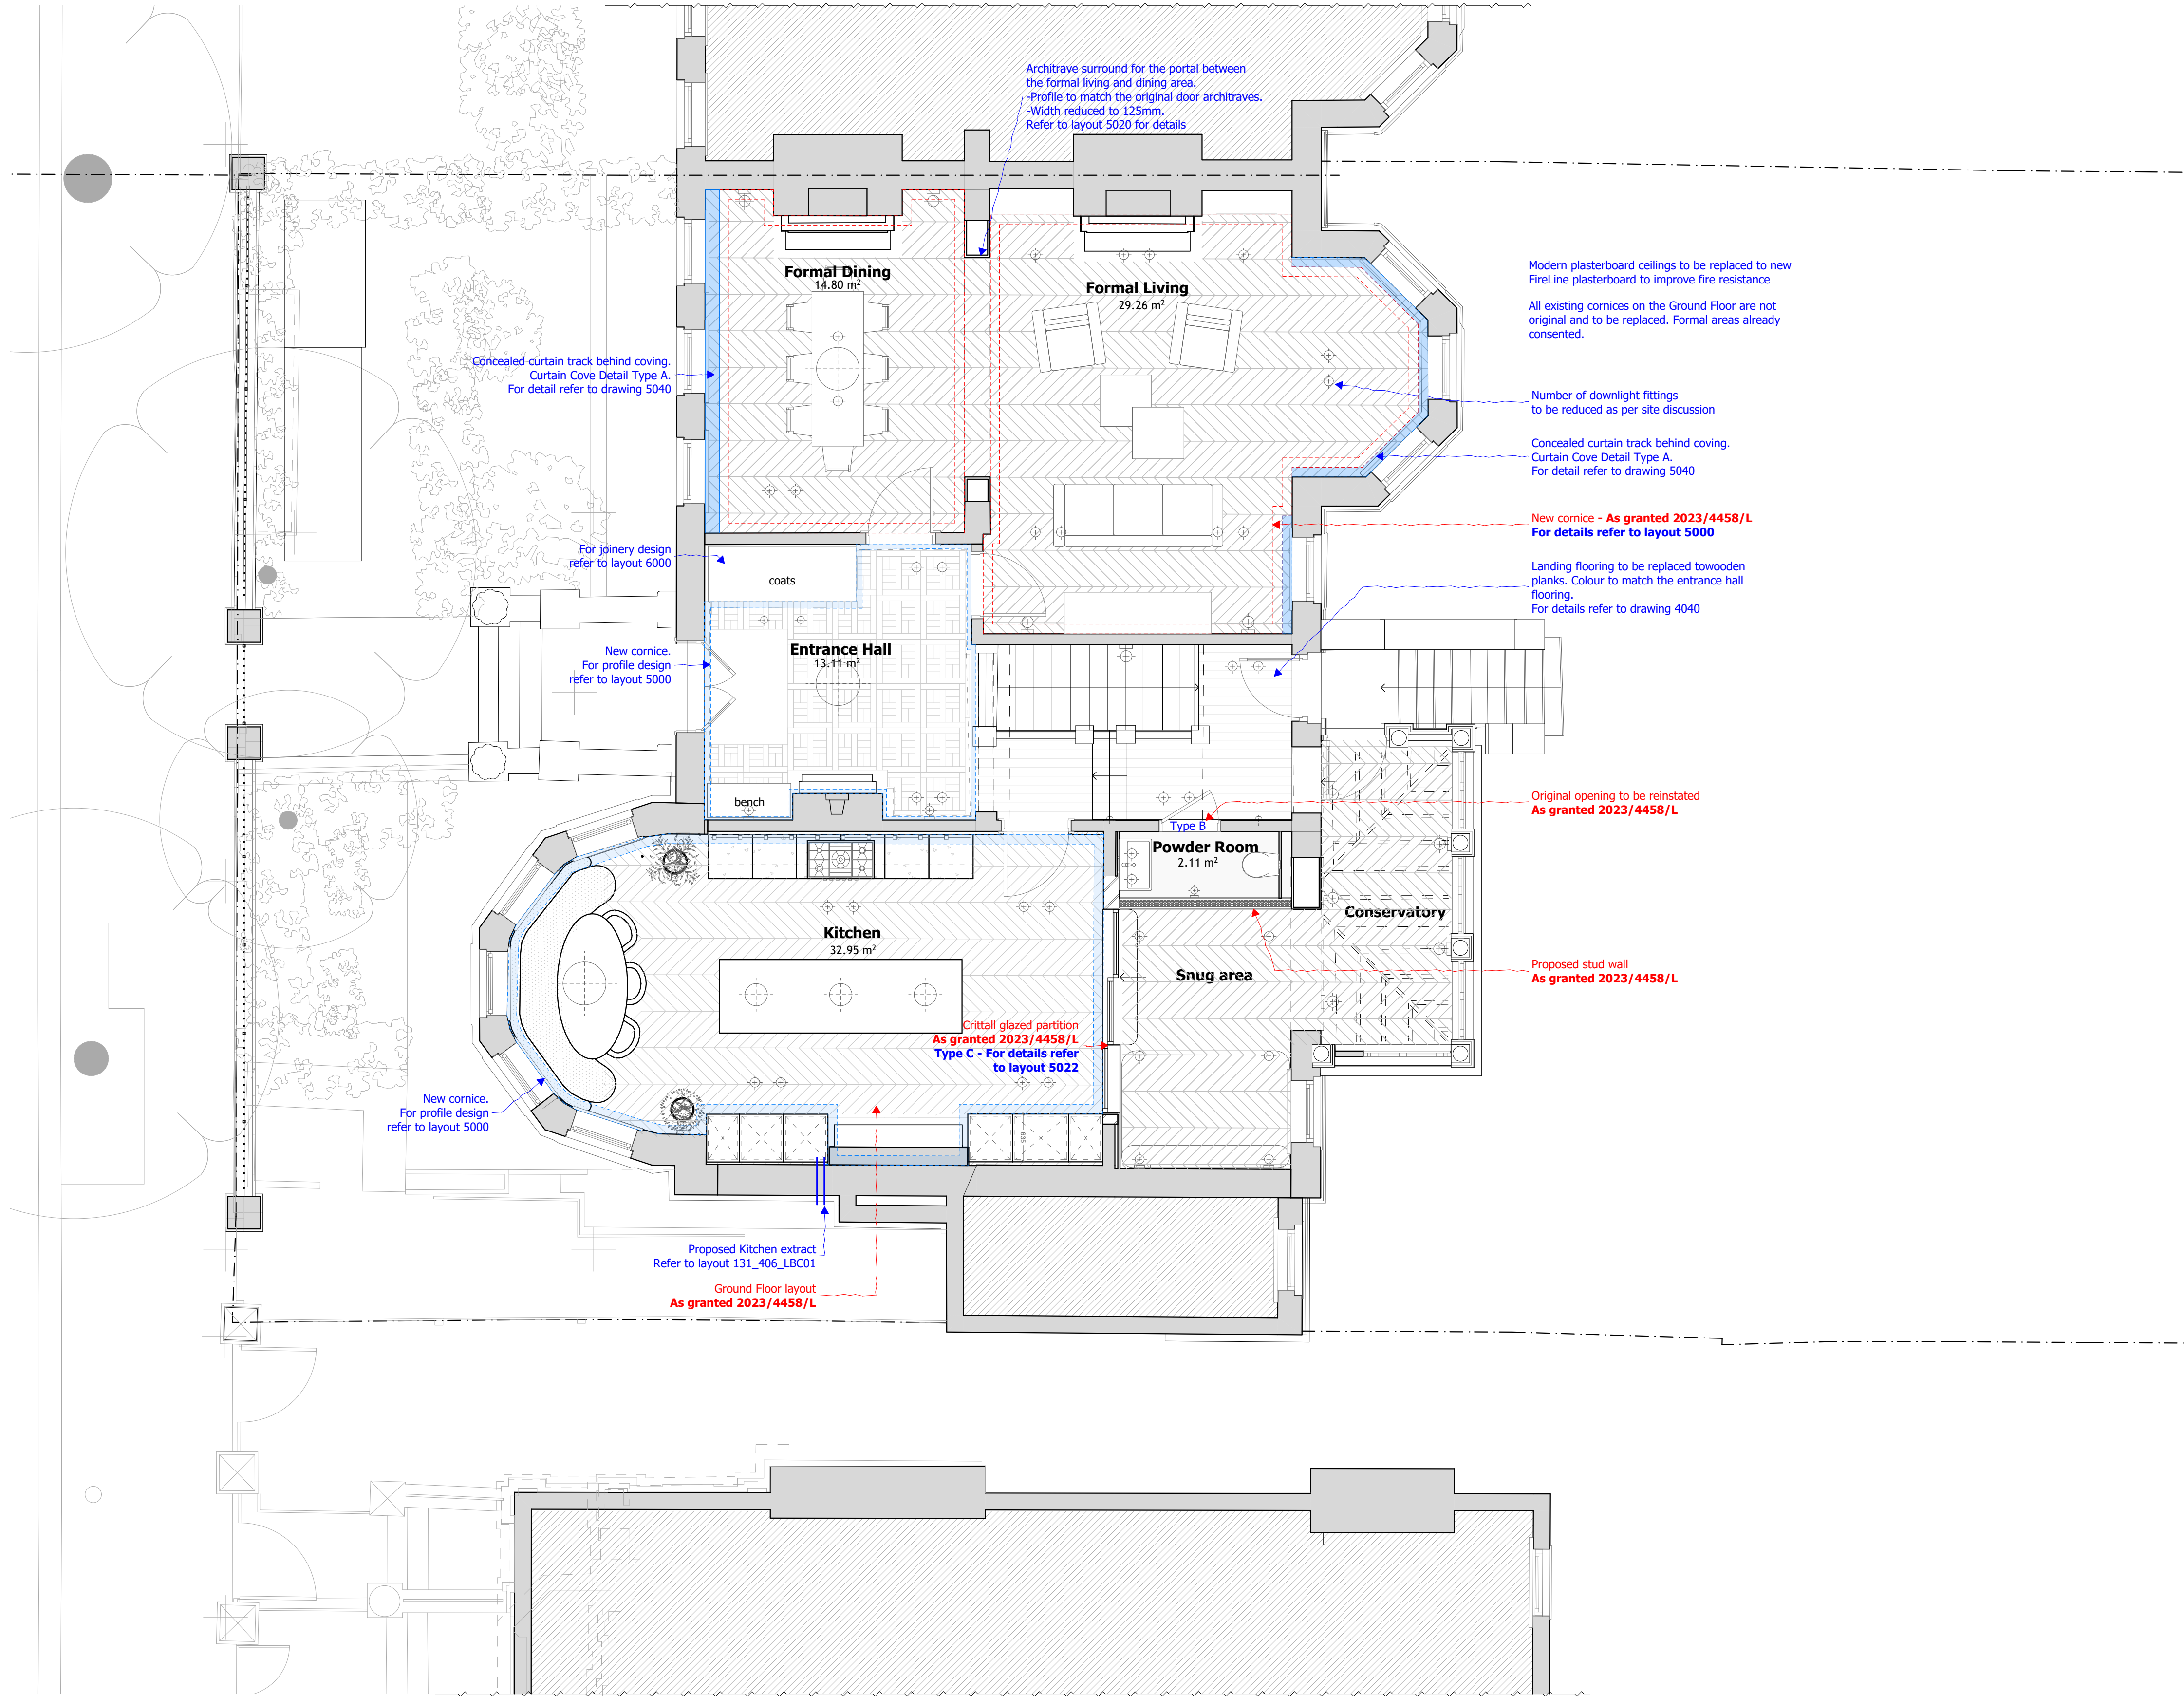

Rev.	Date	Description
LBC01	-	-
LBC02	11.05.2024	Listed Building Consent

project	131_9 Wedderburn Road
site address	9 Wedderburn Road London NW3 5QS
client	Private Client
drawing title	<b>Proposed - Ground Floor Plan</b>
project number_drawing number_revision	131_105_LBC02
date	01.03.2024.
designed / drawn by	4H Architecture 0751572458 info@4harchitecture.co.uk

