






This drawing is not to be scaled for construction purposes. All dimensions are to be checked on site before any work is put in hand.
 If in doubt, ask.
 Copyright © 4H Architecture Limited 2024
 Registered in England & Wales.
 Registered No. 12112149
 4H is the trading name of 4H Architecture Limited

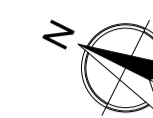

Granted - 2023/4458/L

Proposed

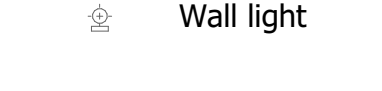-  Pendant light
-  Recessed light
-  Wall light

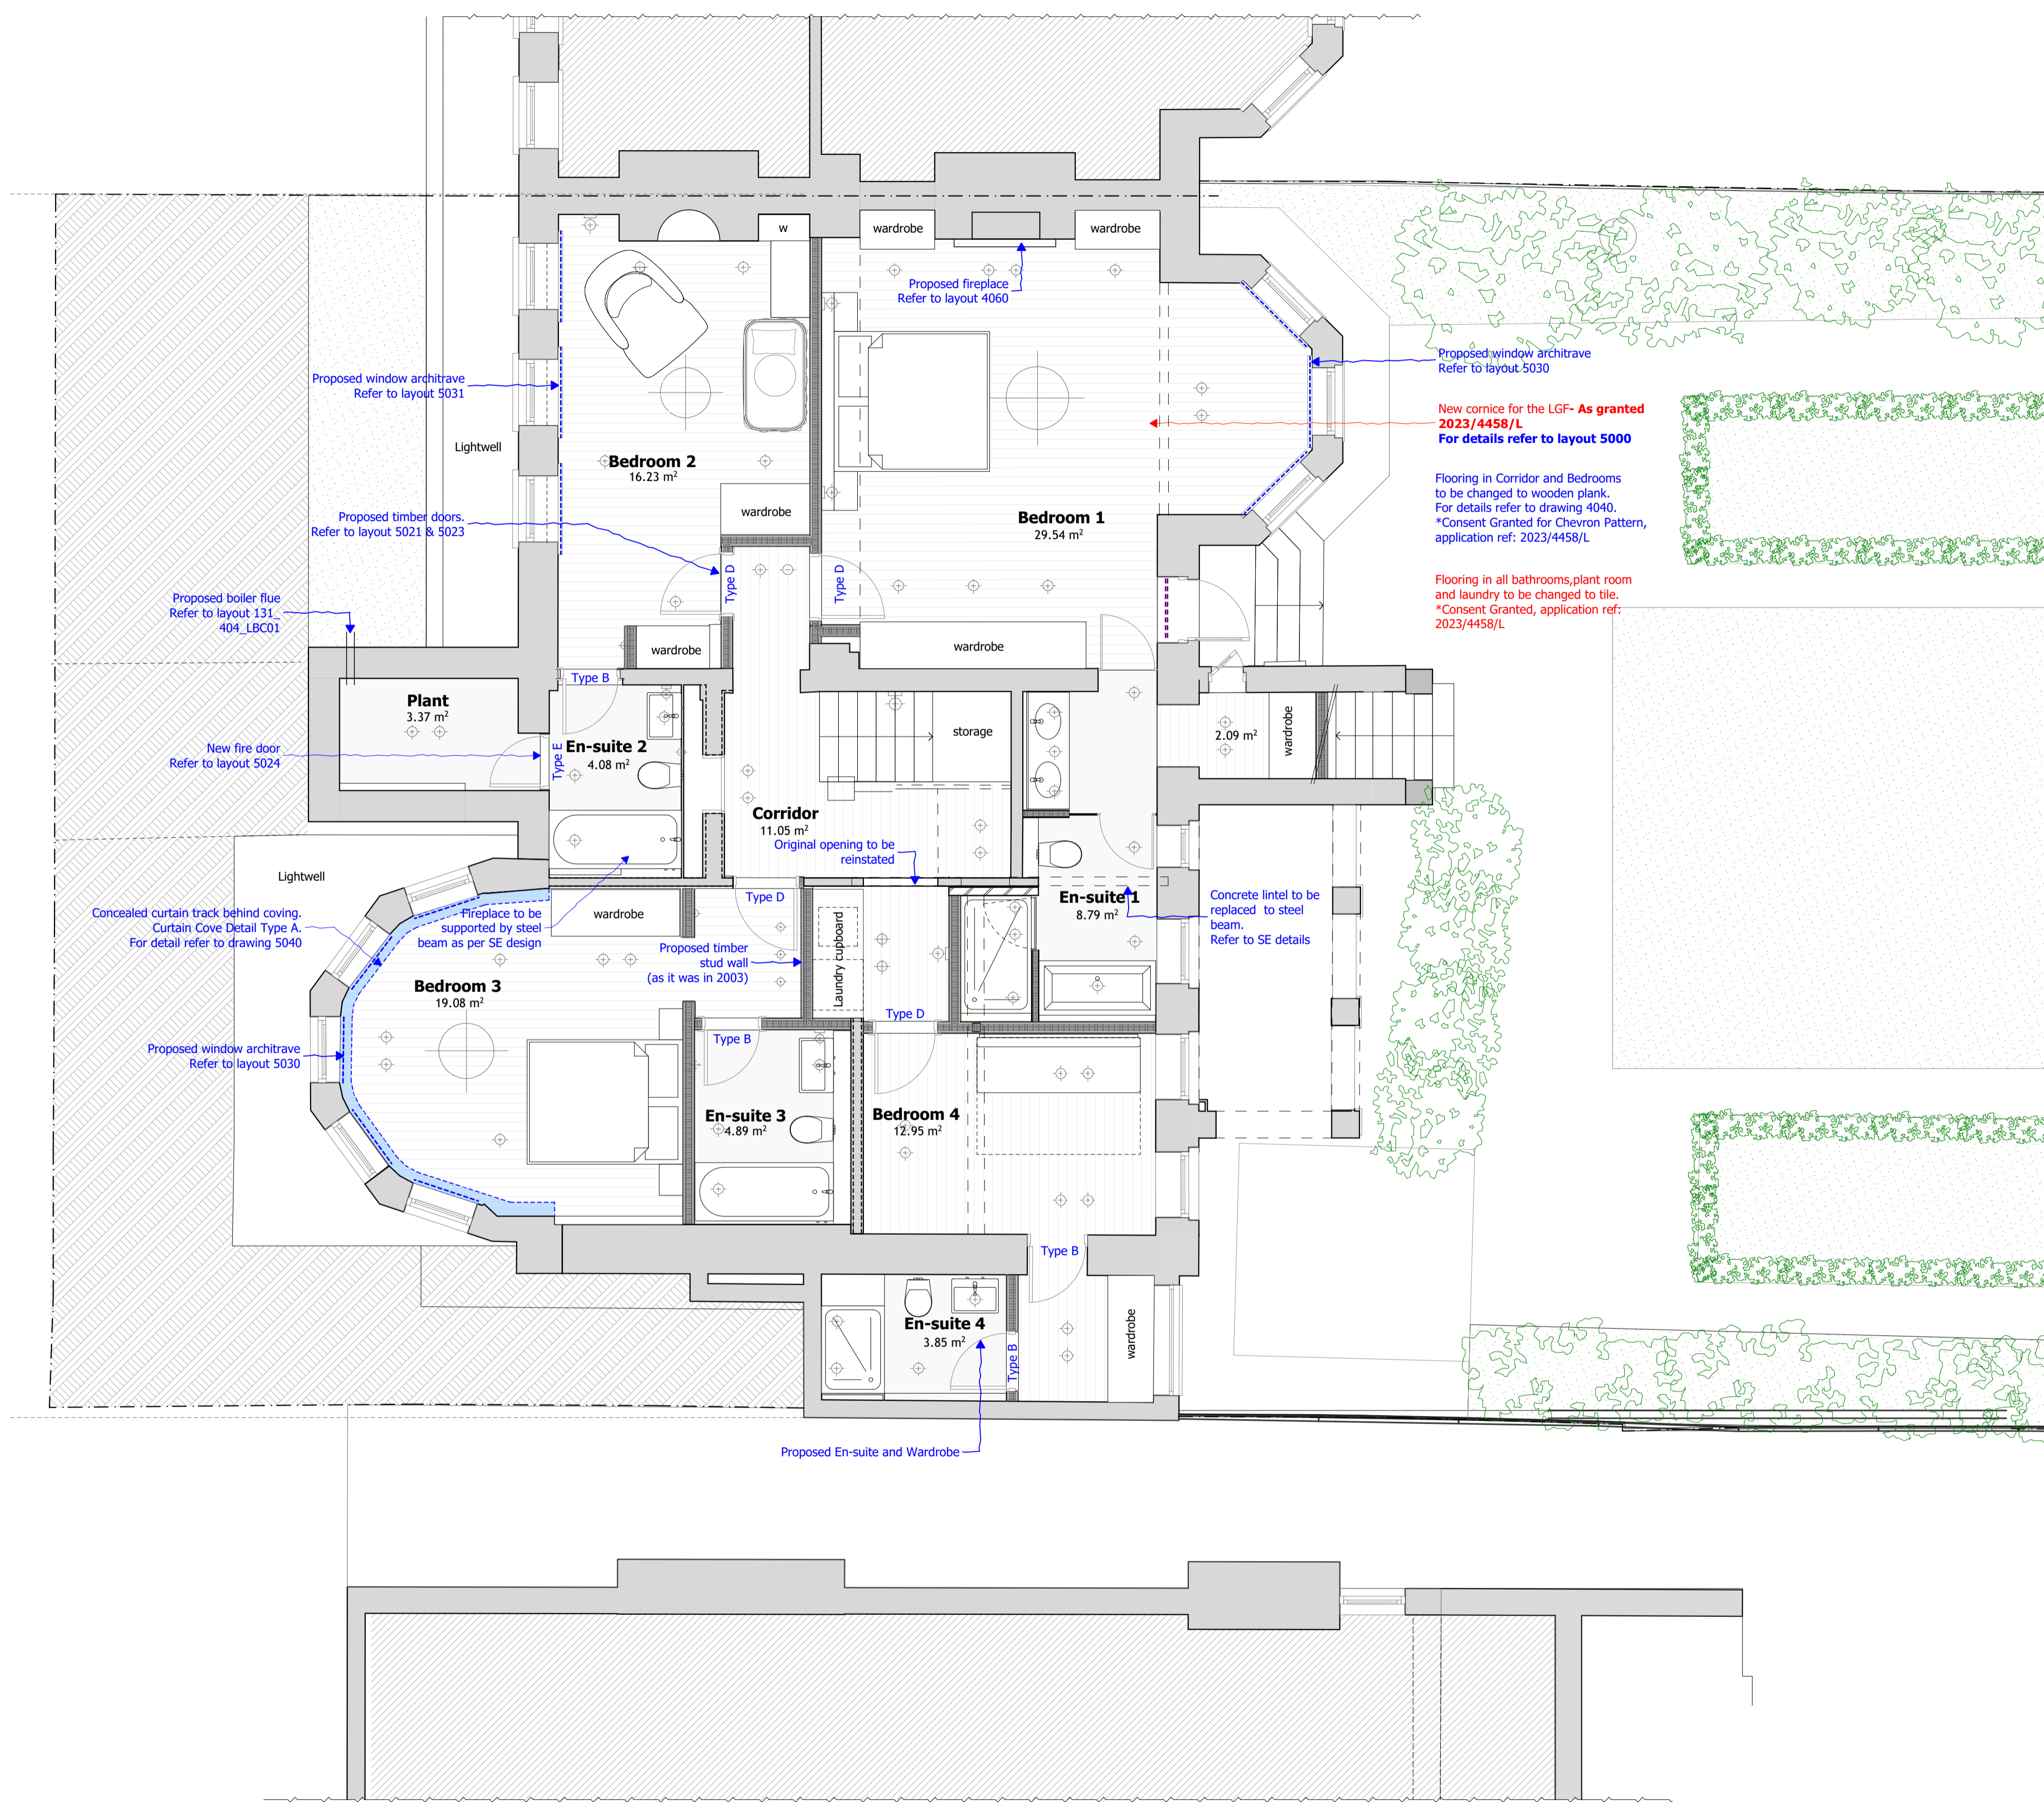

Rev	Date	Description
LBC01	-	-
LBC02	11.05.2024	Listed Building Consent

project
131_9 Wedderburn Road
 site address
9 Wedderburn Road
London
NW3 5QS
 client
Private Client

drawing title
Proposed - LG Floor Plan

project number_drawing number_revision
131_106_LBC02

date
01.03.2024.

designed / drawn by
4H Architecture
0751572458
info@4harchitecture.co.uk

