

**X** EXISTING  
Site and Lower Ground Floor Plan 1:100@A3



Ground Floor Office  
33 Belsize Lane  
London NW3 5AS  
Office: +44 (0) 207 431 9014  
info@xularchitecture.co.uk  
www.xularchitecture.co.uk

PLEASE NOTE:

- All dimensions to be checked on site before fabrication,
- Contractor to refer to engineers drawings before proceeding with works.
- All drawings and designs are covered by design right (intellectual property), and may not be distributed, copied or issued without written permission by the Architect.
- All design concepts are the sole property of the Architect and no adaptations, reproductions or copies may be made without written permission of the Architect.
- These drawings are subject to any variation required or recommendation by any statutory authority, or for the better carrying out of the works.
- Samples to be provided by contractor for XUL Architecture's approval.
- All finishes to XUL Architecture's satisfaction.
- All drawings to be approved by XUL Architecture prior to construction.

ADDITIONAL NOTE:

Issue key:

Information (I)  
Planning (P)  
Tender (T)  
Construction (C)  
As Built (B)

Project Address  
8 Provost Road, London NW3 4ST

Scale 1:100@A3

Rev. Date 10.06.24

Drawn SZ

Checked IW


EXISTING

Site and Lower Ground Floor Plan

Dwg. No. EX-01 Rev. P-00

Project Number 23175

Issue For:  
PLANNING

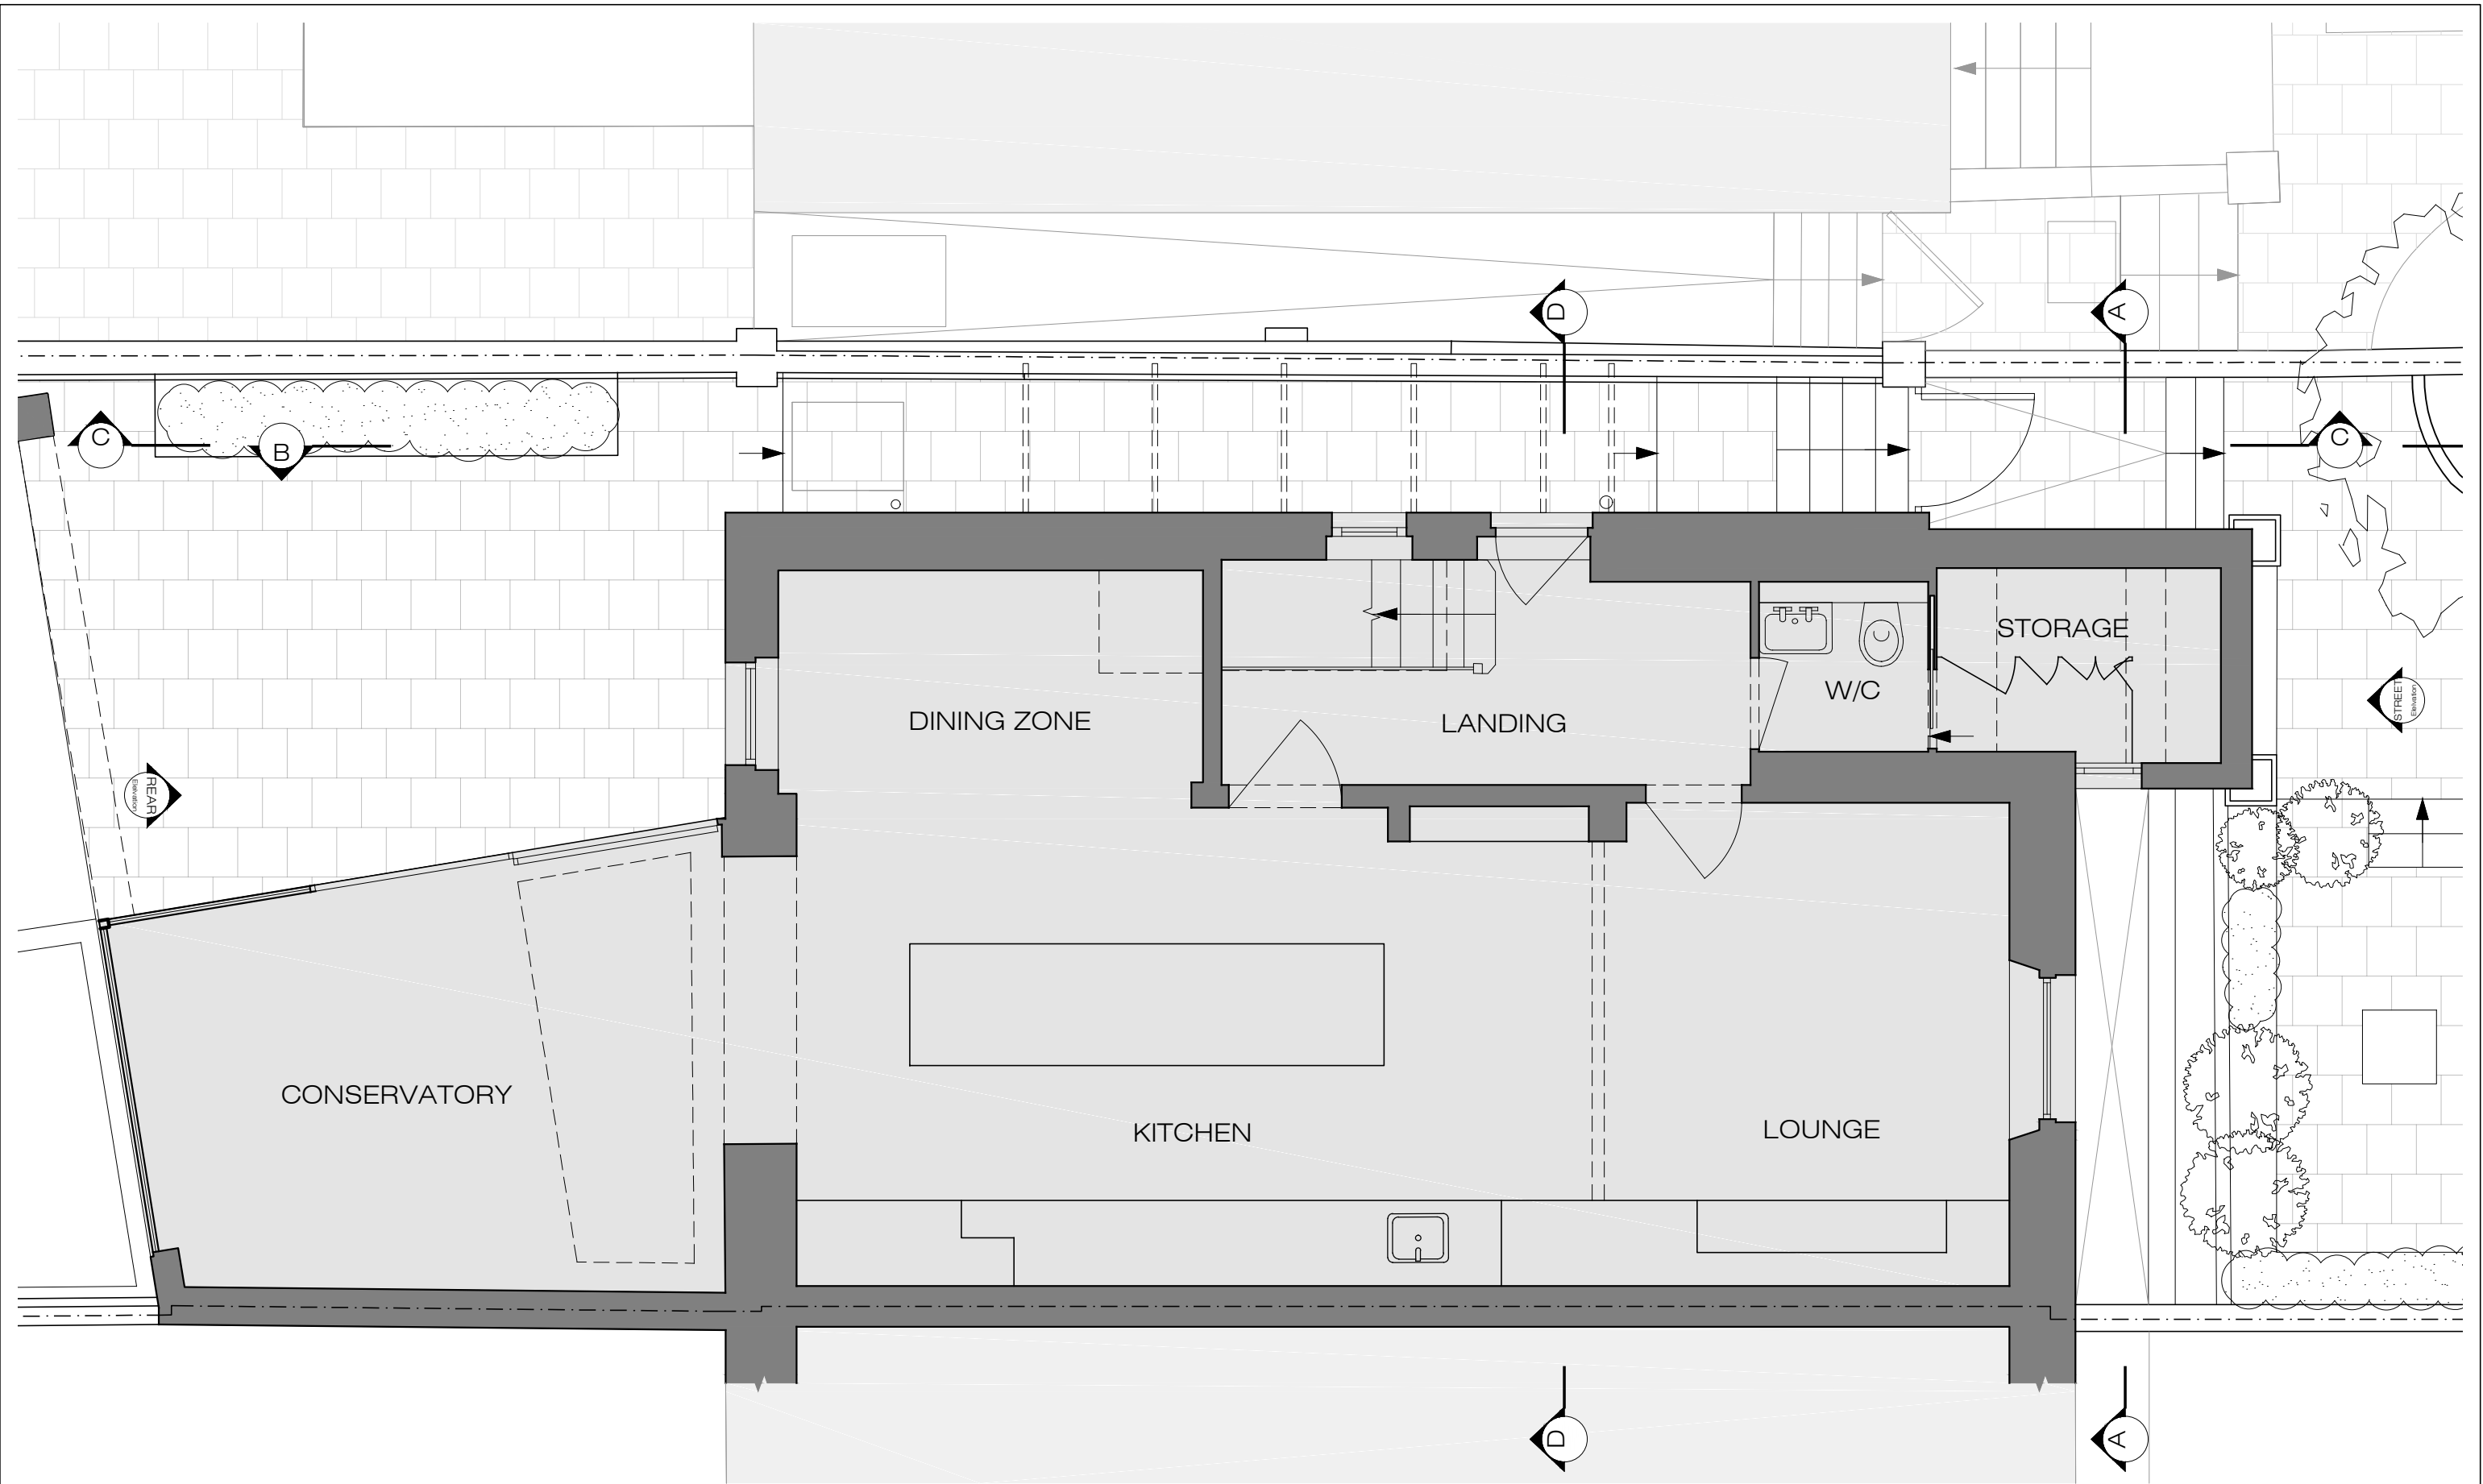


**X** EXISTING  
Lower Ground Floor Plan 1:50@A3

**XUL**  
ARCHITECTURE

Ground Floor Office  
33 Belsize Lane  
London NW3 5AS  
Office: +44 (0) 207 431 9014  
info@xularchitecture.co.uk  
www.xularchitecture.co.uk

PLEASE NOTE:				ADDITIONAL NOTE:	Issue key:	Project Address	Issue For:
1. All dimensions to be checked on site before fabrication, 2. Contractor to refer to engineers drawings before proceeding with works. 3. All drawings and designs are covered by design right (intellectual property), and may not be distributed, copied or issued without written permission by the Architect.	4. All design concepts are the sole property of the Architect and no adaptations, reproductions or copies may be made without written permission of the Architect. 5. These drawings are subject to any variation required or recommendation by any statutory authority, or for the better carrying out of the works.	6. Samples to be provided by contractor for XUL Architecture's approval. 7. All finishes to XUL Architecture's satisfaction. 8. All drawings to be approved by XUL Architecture prior to construction.			Information (I)	8 Provost Road, London NW3 4ST	PLANNING
					Planning (P)	Scale 1:50@A3	EXISTING
					Tender (T)	Rev. Date 10.06.24	Lower Ground Floor Plan
					Construction (C)	Drawn SZ	Dwg. No. EX-02 Rev. P-00
					As Built (B)	Checked IW	Project Number 23175

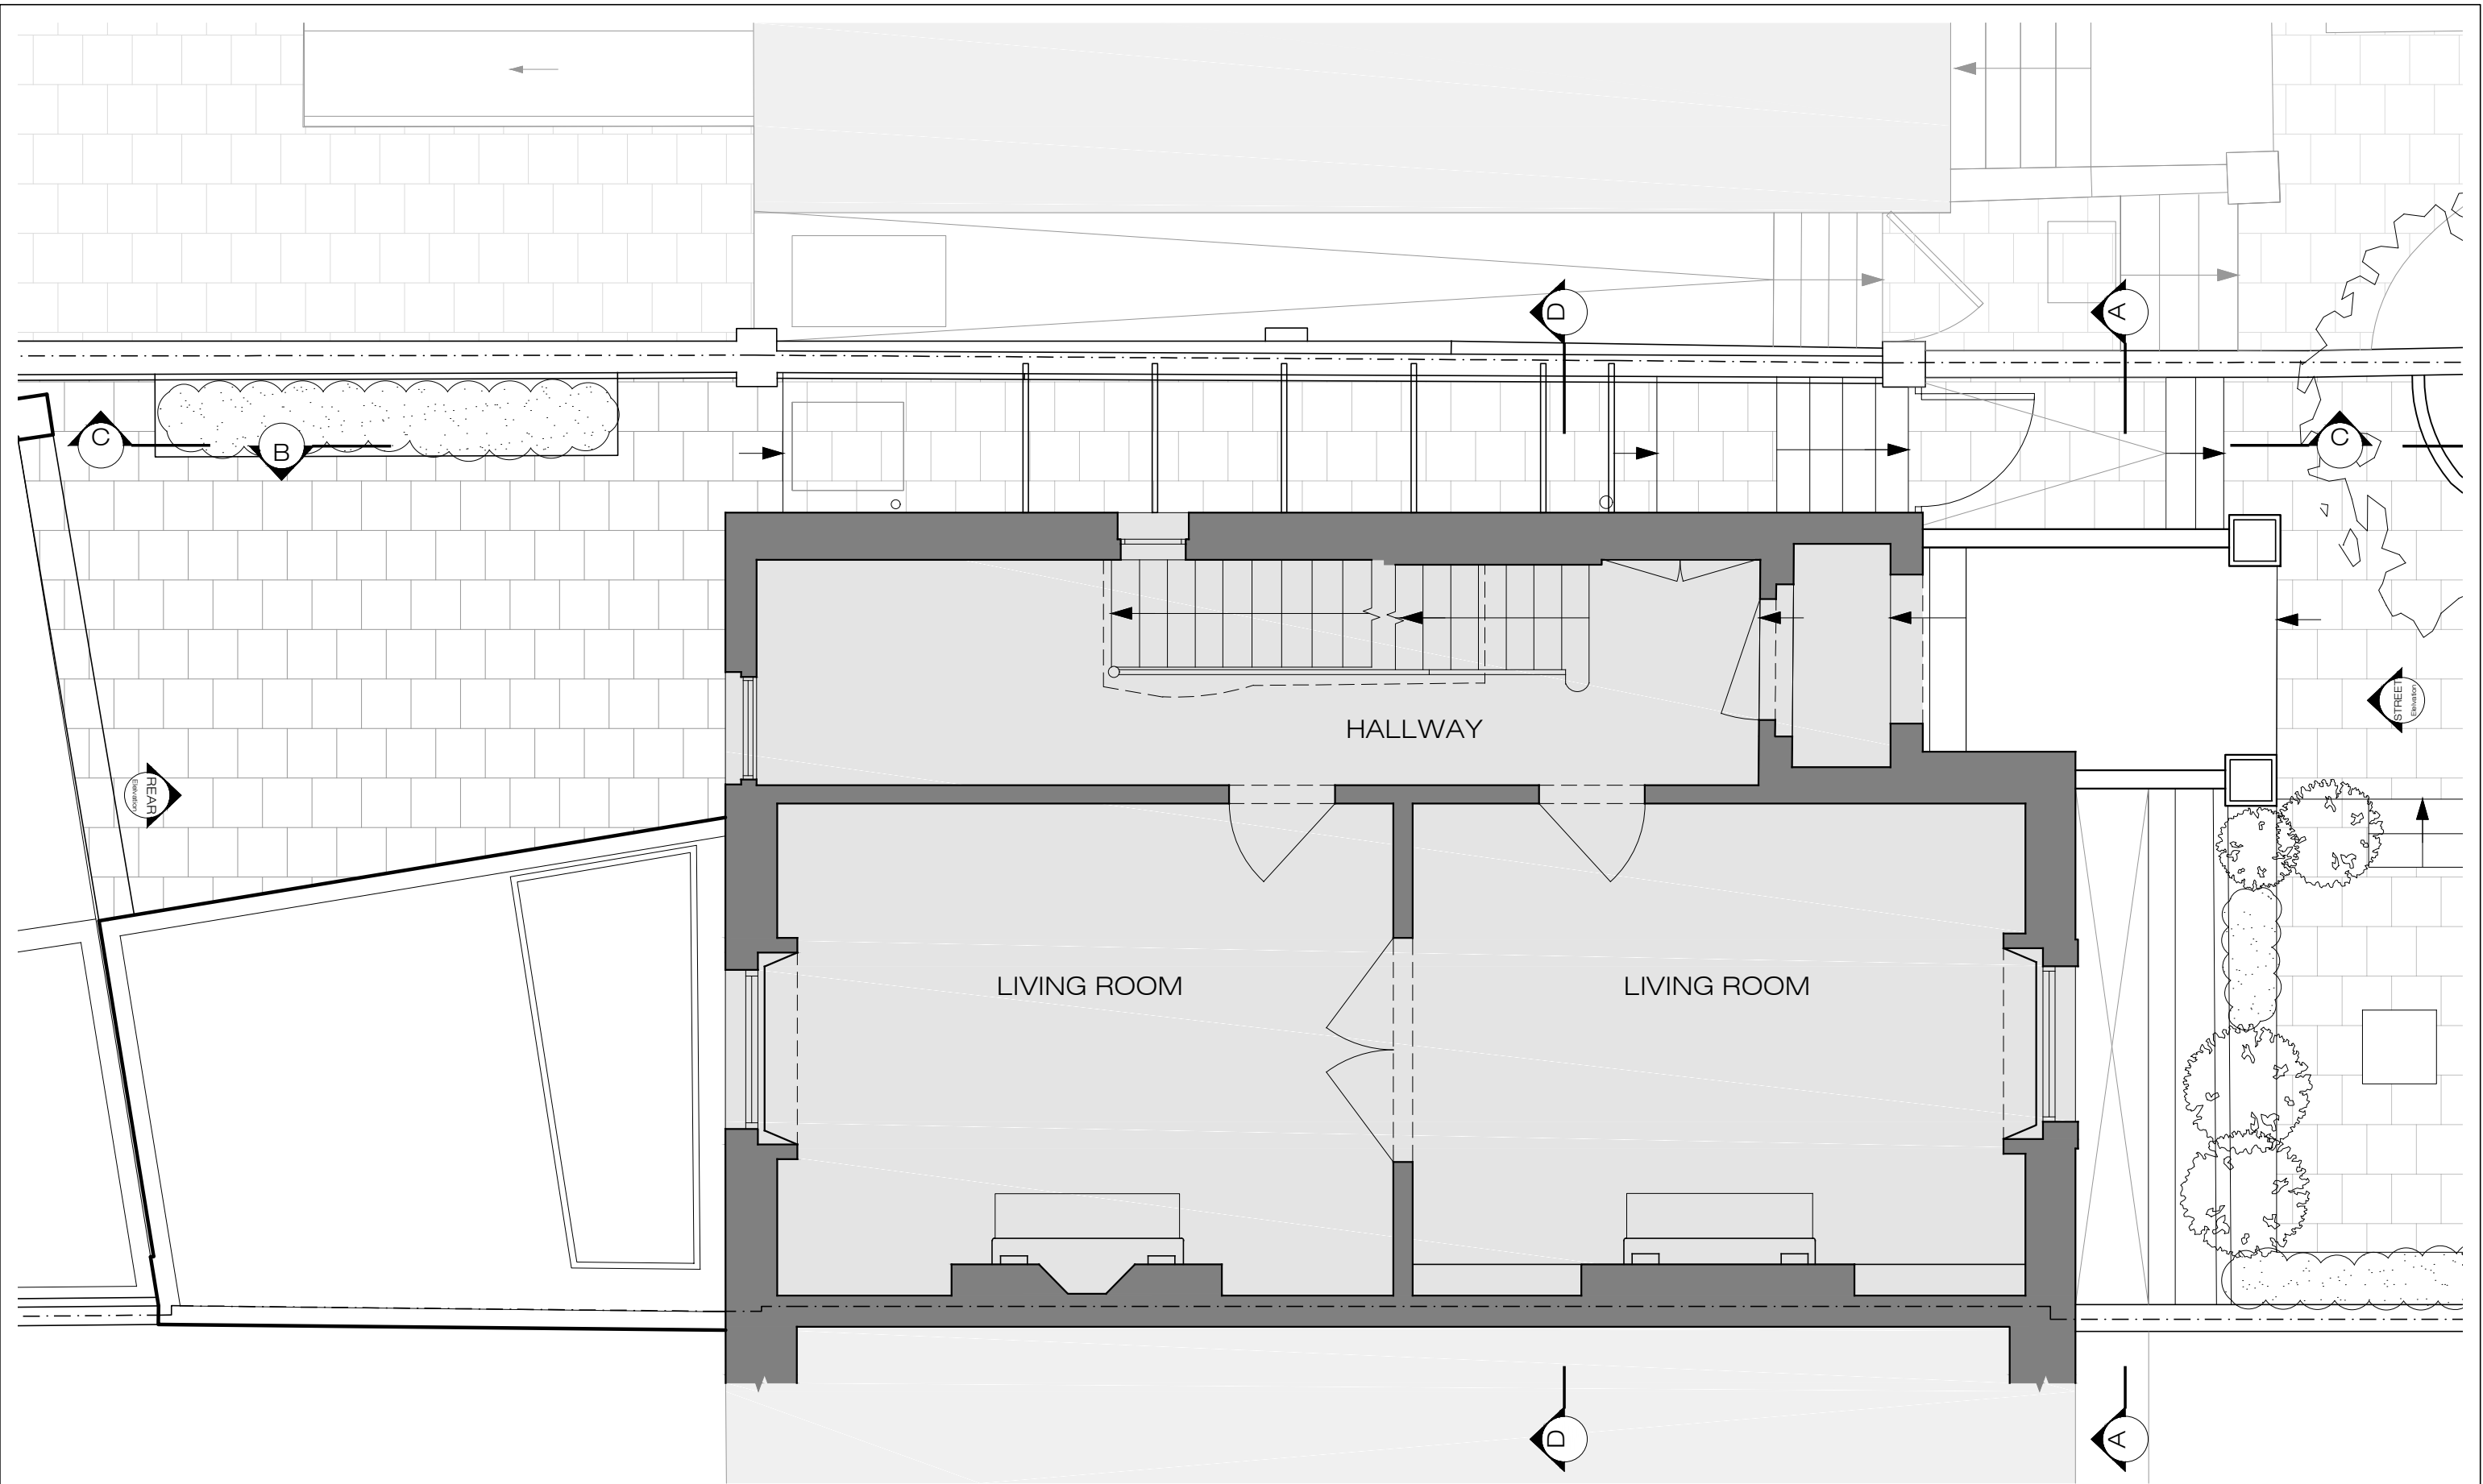

**X** EXISTING  
Ground Floor Plan 1:50@A3




Ground Floor Office  
33 Belsize Lane  
London NW3 5AS  
Office: +44 (0) 207 431 9014  
info@xularchitecture.co.uk  
www.xularchitecture.co.uk

PLEASE NOTE:			ADDITIONAL NOTE:	Issue key:	Project Address		Issue For:	
<div><div>1. All dimensions to be checked on site before fabrication,</div><div>2. Contractor to refer to engineers drawings before proceeding with works.</div><div>3. All drawings and designs are covered by design right (intellectual property), and may not be distributed, copied or issued without written permission by the Architect.</div><div>4. All design concepts are the sole property of the Architect and no adaptations, reproductions or copies may be made without written permission of the Architect.</div><div>5. These drawings are subject to any variation required or recommendation by any statutory authority, or for the better carrying out of the works.</div><div>6. Samples to be provided by contractor for XUL Architecture's approval.</div><div>7. All finishes to XUL Architecture's satisfaction.</div><div>8. All drawings to be approved by XUL Architecture prior to construction.</div></div>				Information (I)	8 Provost Road, London NW3 4ST		PLANNING	
				Planning (P)	Scale 1:50@A3	EXISTING		
				Tender (T)	Rev. Date 10.06.24	Ground Floor Plan		
				Construction (C)	Drawn SZ	Dwg. No. EX-03	Rev. P-00	
				As Built (B)	Checked IW	Project Number 23175		



**X** EXISTING  
Section Elevation A-A 1:100@A3

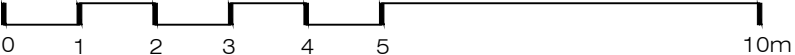


**XUL**  
ARCHITECTURE

Ground Floor Office  
33 Belsize Lane  
London NW3 5AS  
Office: +44 (0) 207 431 9014  
info@xularchitecture.co.uk  
www.xularchitecture.co.uk

PLEASE NOTE:				ADDITIONAL NOTE:	Issue key:	Project Address	Issue For:
1. All dimensions to be checked on site before fabrication,	2. Contractor to refer to engineers drawings before proceeding with works.	3. All drawings and designs are covered by design right (intellectual property), and may not be distributed, copied or issued without written permission by the Architect.	4. All design concepts are the sole property of the Architect and no adaptations, reproductions or copies may be made without written permission of the Architect.	5. These drawings are subject to any variation required or recommendation by any statutory authority, or for the better carrying out of the works.	6. Samples to be provided by contractor for XUL Architecture's approval.	8 Provost Road, London NW3 4ST	PLANNING
					Information (I)	Scale 1:100@A3	EXISTING
					Planning (P)	Rev. Date 10.06.24	Section Elevation A-A
					Tender (T)	Drawn SZ	Dwg. No. EX-04 Rev. P-00
					Construction (C)	Checked IW	Project Number 23175
					As Built (B)		



**X** EXISTING  
Street Elevation 1:100@A3

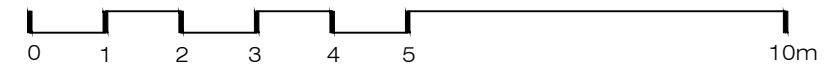


**XUL**  
ARCHITECTURE

Ground Floor Office  
33 Belsize Lane  
London NW3 5AS  
Office: +44 (0) 207 431 9014  
info@xularchitecture.co.uk  
www.xularchitecture.co.uk

PLEASE NOTE:				ADDITIONAL NOTE:	Issue key:	Project Address		Issue For:	
<div><div><div>1. All dimensions to be checked on site before fabrication,</div><div>2. Contractor to refer to engineers drawings before proceeding with works.</div><div>3. All drawings and designs are covered by design right (intellectual property), and may not be distributed, copied or issued without written permission by the Architect.</div></div><div><div>4. All design concepts are the sole property of the Architect and no adaptations, reproductions or copies may be made without written permission of the Architect.</div><div>5. These drawings are subject to any variation required or recommendation by any statutory authority, or for the better carrying out of the works.</div></div><div><div>6. Samples to be provided by contractor for XUL Architecture's approval.</div><div>7. All finishes to XUL Architecture's satisfaction.</div><div>8. All drawings to be approved by XUL Architecture prior to construction.</div></div></div>					Information (I)	8 Provost Road, London NW3 4ST		PLANNING	
					Planning (P)	Scale 1:100@A3	EXISTING		
					Tender (T)	Rev. Date 10.06.24	Street Elevation		
					Construction (C)	Drawn SZ	Dwg. No. EX-05	Rev. P-00	
					As Built (B)	Checked IW	Project Number	23175	



**X** EXISTING  
Rear Elevation 1:100@A3

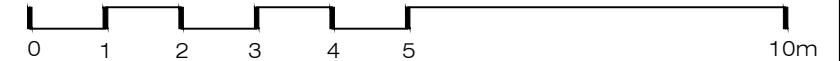

**XUL**  
ARCHITECTURE

Ground Floor Office  
33 Belsize Lane  
London NW3 5AS  
Office: +44 (0) 207 431 9014  
info@xularchitecture.co.uk  
www.xularchitecture.co.uk

PLEASE NOTE:

- All dimensions to be checked on site before fabrication,
- Contractor to refer to engineers drawings before proceeding with works.
- All drawings and designs are covered by design right (intellectual property), and may not be distributed, copied or issued without written permission by the Architect.
- All design concepts are the sole property of the Architect and no adaptations, reproductions or copies may be made without written permission of the Architect.
- These drawings are subject to any variation required or recommendation by any statutory authority, or for the better carrying out of the works.
- Samples to be provided by contractor for XUL Architecture's approval.
- All finishes to XUL Architecture's satisfaction.
- All drawings to be approved by XUL Architecture prior to construction.

ADDITIONAL NOTE:

Issue key:

Information (I)

Planning (P)

Tender (T)

Construction (C)

As Built (B)

Project Address  
8 Provost Road, London NW3 4ST

Scale 1:100@A3

Rev. Date 10.06.24

Drawn SZ

Checked IW

EXISTING

Rear Elevation

Dwg. No. EX-06

Project Number


Issue For:  
PLANNING

Rev. P-00


Rev. P-00

Rev. P-00

Rev. P-00

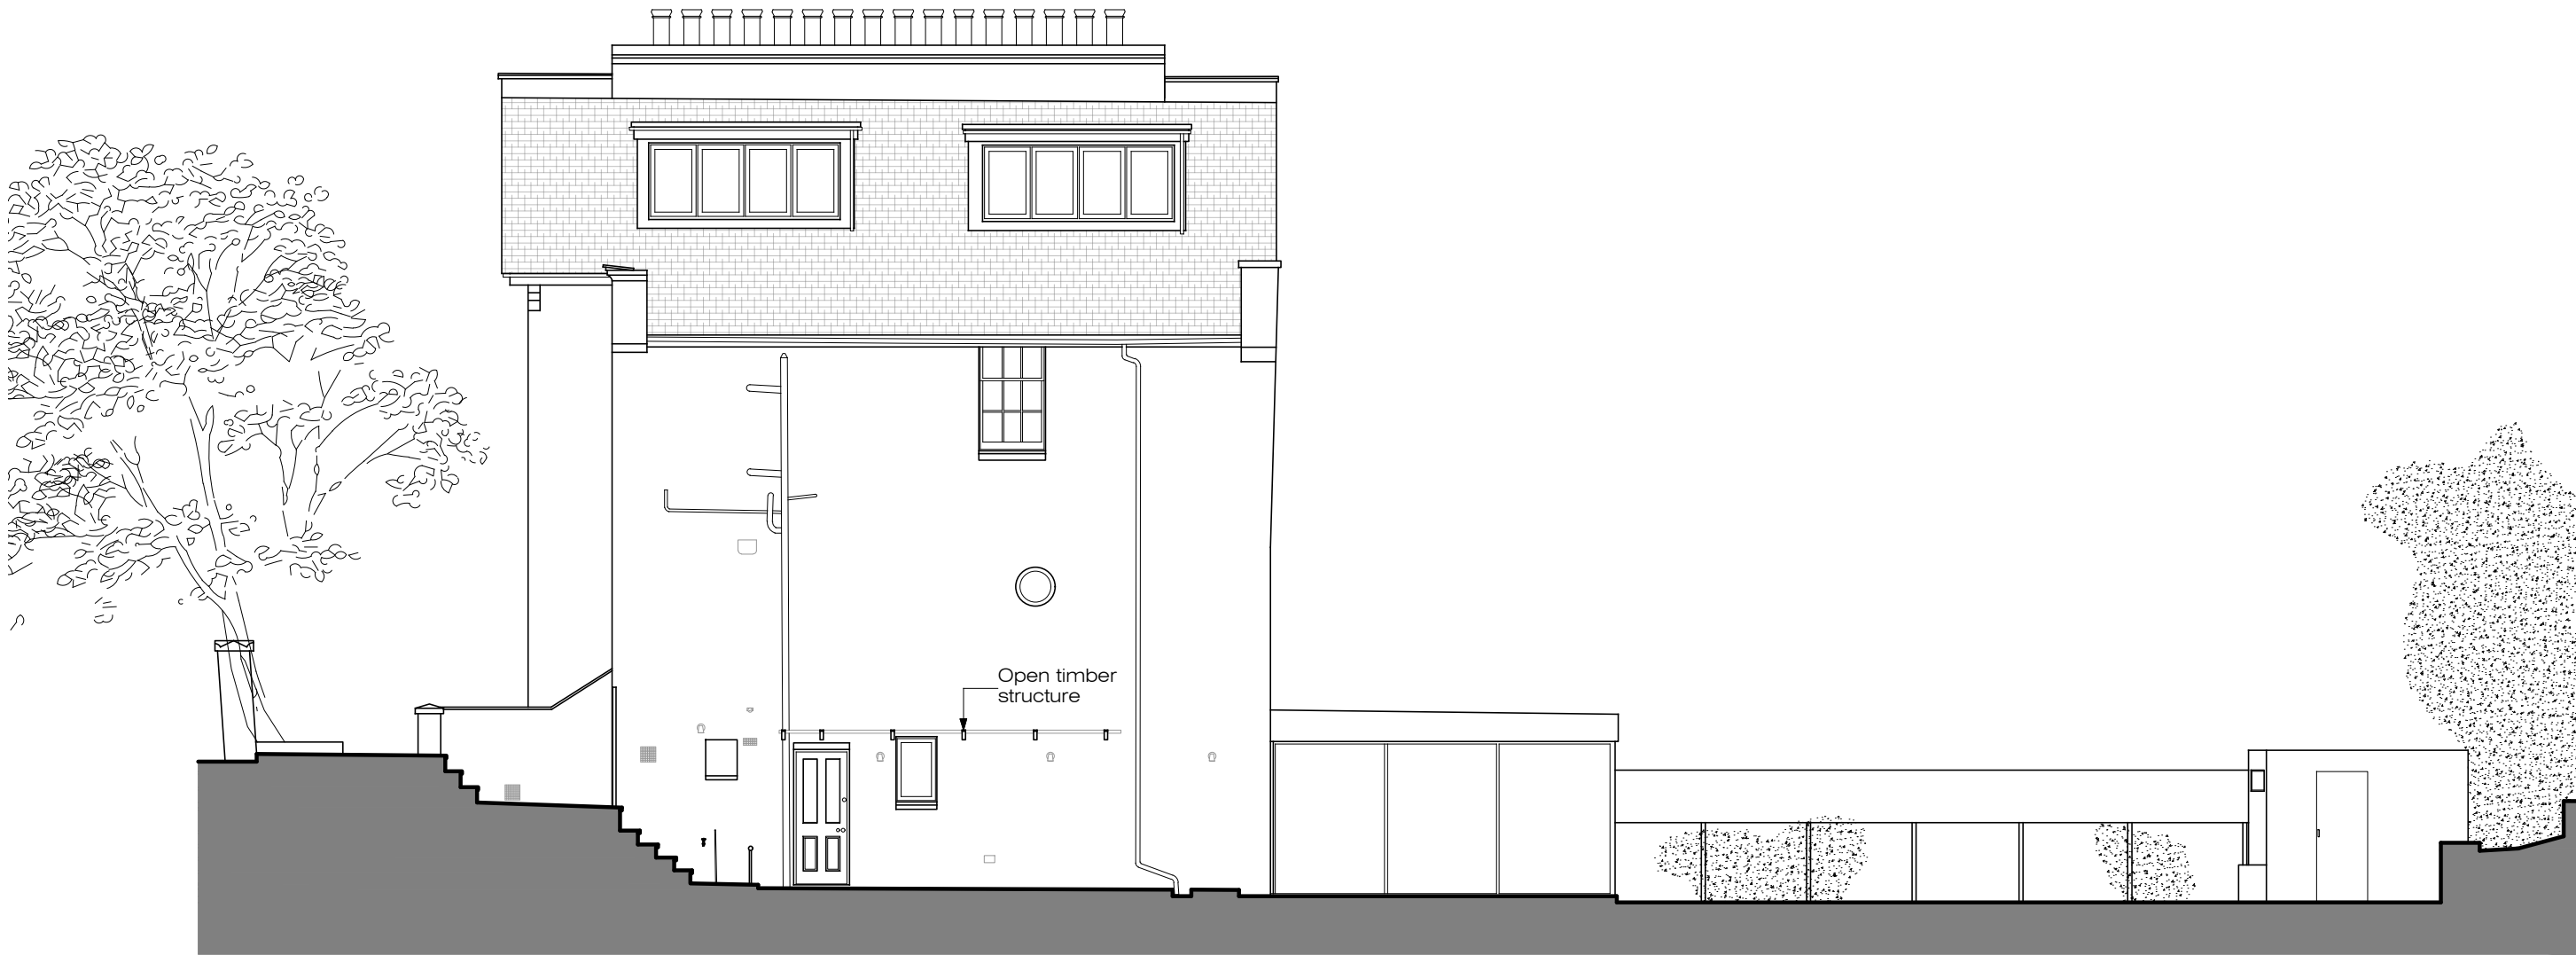


**X** EXISTING  
Section Elevation B-B 1:100@A3

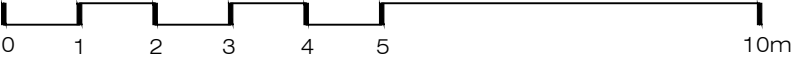

**XUL**  
ARCHITECTURE

Ground Floor Office  
33 Belsize Lane  
London NW3 5AS  
Office: +44 (0) 207 431 9014  
info@xularchitecture.co.uk  
www.xularchitecture.co.uk

PLEASE NOTE:					ADDITIONAL NOTE:	Issue key:	Project Address		Issue For:
<div>1. All dimensions to be checked on site before fabrication,</div> <div>2. Contractor to refer to engineers drawings before proceeding with works.</div> <div>3. All drawings and designs are covered by design right (intellectual property), and may not be distributed, copied or issued without written permission by the Architect.</div> <div>4. All design concepts are the sole property of the Architect and no adaptations, reproductions or copies may be made without written permission of the Architect.</div> <div>5. These drawings are subject to any variation required or recommendation by any statutory authority, or for the better carrying out of the works.</div> <div>6. Samples to be provided by contractor for XUL Architecture's approval.</div> <div>7. All finishes to XUL Architecture's satisfaction.</div> <div>8. All drawings to be approved by XUL Architecture prior to construction.</div>						Information (I)	8 Provost Road, London NW3 4ST		PLANNING
						Planning (P)	Scale 1:100@A3	EXISTING	
						Tender (T)	Rev. Date 10.06.24	Section Elevation B-B	
						Construction (C)	Drawn SZ	Dwg. No. EX-07	Rev. P-00
						As Built (B)	Checked IW	Project Number	23175

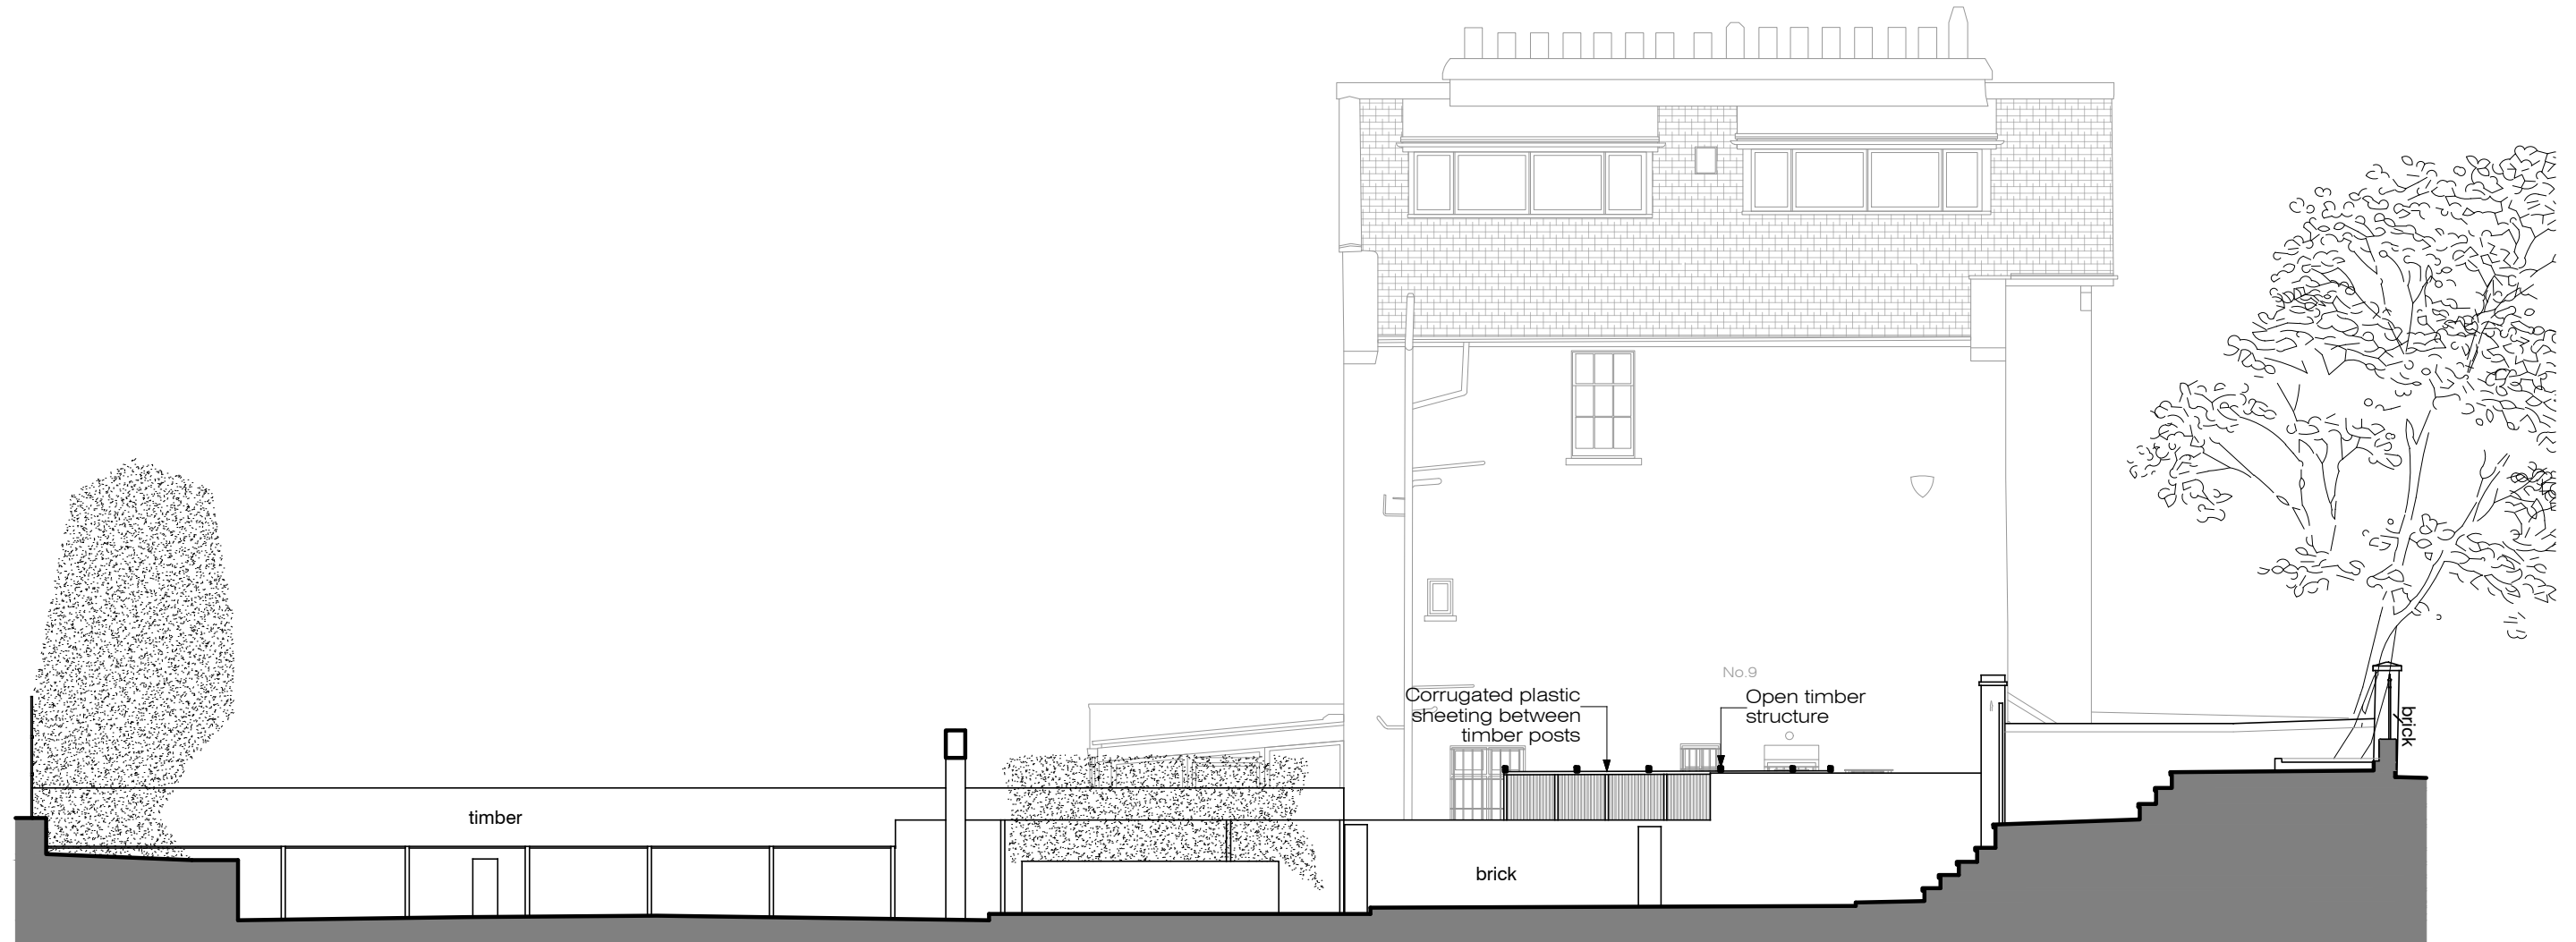

**X** EXISTING  
Section Elevation C-C 1:100@A3

0 1 2 3 4 5 10m

**XUL**  
ARCHITECTURE

Ground Floor Office  
33 Belsize Lane  
London NW3 5AS  
Office: +44 (0) 207 431 9014  
info@xularchitecture.co.uk  
www.xularchitecture.co.uk

PLEASE NOTE:

1. All dimensions to be checked on site before fabrication,
2. Contractor to refer to engineers drawings before proceeding with works.
3. All drawings and designs are covered by design right (intellectual property), and may not be distributed, copied or issued without written permission by the Architect.
4. All design concepts are the sole property of the Architect and no adaptations, reproductions or copies may be made without written permission of the Architect.
5. These drawings are subject to any variation required or recommendation by any statutory authority, or for the better carrying out of the works.
6. Samples to be provided by contractor for XUL Architecture's approval.
7. All finishes to XUL Architecture's satisfaction.
8. All drawings to be approved by XUL Architecture prior to construction.

ADDITIONAL NOTE:

Issue key:

Information (I)

Planning (P)

Tender (T)

Construction (C)

As Built (B)

Project Address  
8 Provost Road, London NW3 4ST

Scale 1:100@A3

Rev. Date 10.06.24

Drawn SZ

Checked IW

EXISTING

Section Elevation C-C


Dwg. No. EX-08

Project Number


Issue For:  
PLANNING

Rev. P-00

23175

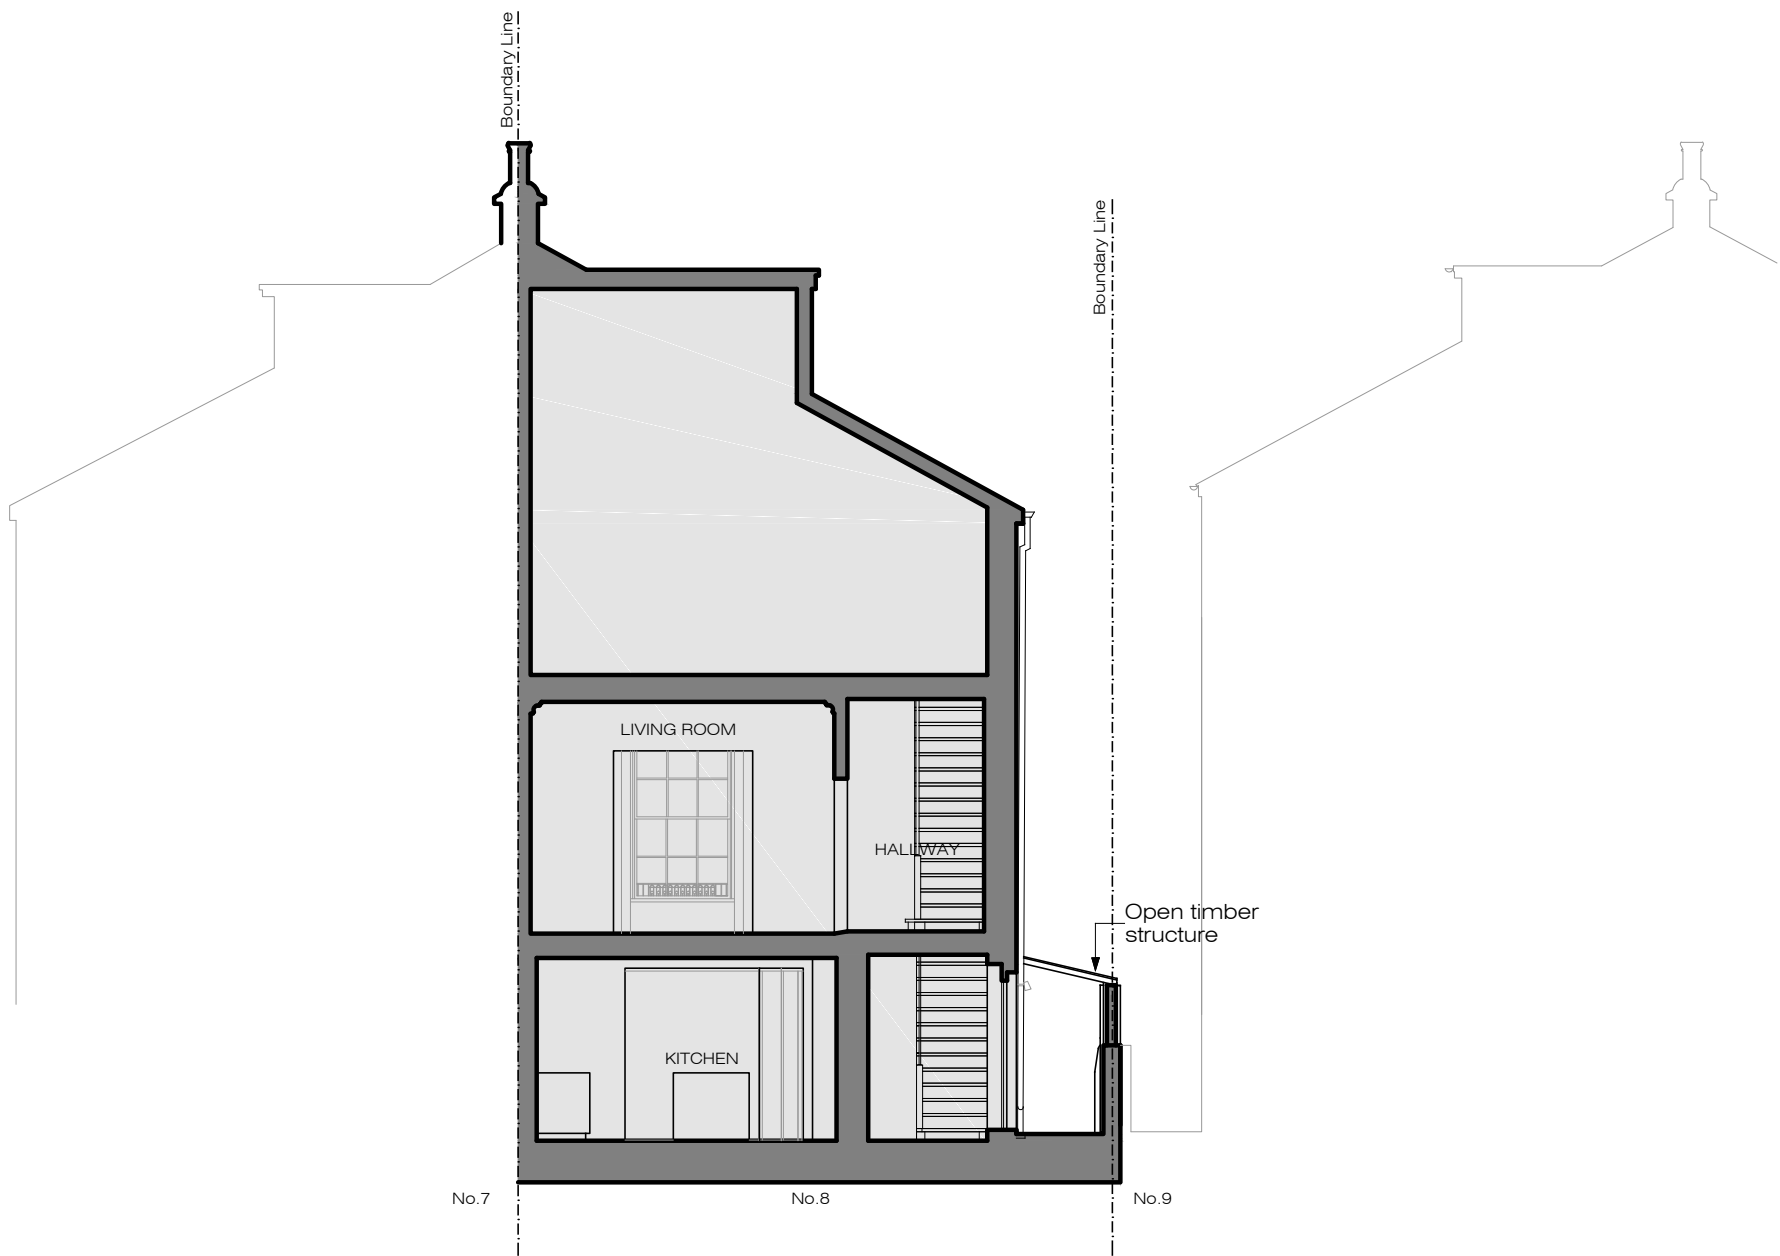

**X** EXISTING  
Section D-D 1:100@A3

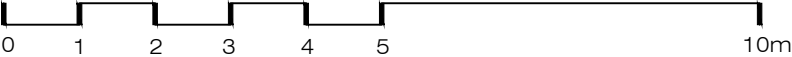

**XUL**  
ARCHITECTURE  
Ground Floor Office  
33 Belsize Lane  
London NW3 5AS  
Office: +44 (0) 207 431 9014  
info@xularchitecture.co.uk  
www.xularchitecture.co.uk

PLEASE NOTE:					ADDITIONAL NOTE:		Issue key:	Project Address		Issue For:	
1. All dimensions to be checked on site before fabrication, 2. Contractor to refer to engineers drawings before proceeding with works. 3. All drawings and designs are covered by design right (intellectual property), and may not be distributed, copied or issued without written permission by the Architect.	4. All design concepts are the sole property of the Architect and no adaptations, reproductions or copies may be made without written permission of the Architect. 5. These drawings are subject to any variation required or recommendation by any statutory authority, or for the better carrying out of the works.	6. Samples to be provided by contractor for XUL Architecture's approval. 7. All finishes to XUL Architecture's satisfaction. 8. All drawings to be approved by XUL Architecture prior to construction.				Information (I)	8 Provost Road, London NW3 4ST		PLANNING		
						Planning (P)	Scale 1:100@A3	EXISTING			
						Tender (T)	Rev. Date 10.06.24	Section D-D			
						Construction (C)	Drawn SZ	Dwg. No. EX-09	Rev. P-00		
						As Built (B)	Checked IW	Project Number 23175			