


X PROPOSED
Site and Lower Ground Floor Plan 1:100@A3

XUL
ARCHITECTURE

Ground Floor Office
33 Belsize Lane
London NW3 5AS
Office: +44 (0) 207 431 9014
info@xularchitecture.co.uk
www.xularchitecture.co.uk

PLEASE NOTE:				ADDITIONAL NOTE:	Issue key:	Project Address		Issue For:
1. All dimensions to be checked on site before fabrication,	2. Contractor to refer to engineers drawings before proceeding with works.	3. All drawings and designs are covered by design right (intellectual property), and may not be distributed, copied or issued without written permission by the Architect.	4. All design concepts are the sole property of the Architect and no adaptations, reproductions or copies may be made without written permission of the Architect.	5. These drawings are subject to any variation required or recommendation by any statutory authority, or for the better carrying out of the works.	6. Samples to be provided by contractor for XUL Architecture's approval.	8 Provost Road, London NW3 4ST		PLANNING
					Information (I)	Scale	1:100@A3	PROPOSED
					Planning (P)	Rev. Date	10.06.24	Site and Lower Ground Floor Plan
					Tender (T)	Drawn	SZ	Dwg. No. PA-01 Rev. P-00
					Construction (C)	Checked	IW	Project Number 23175
					As Built (B)			

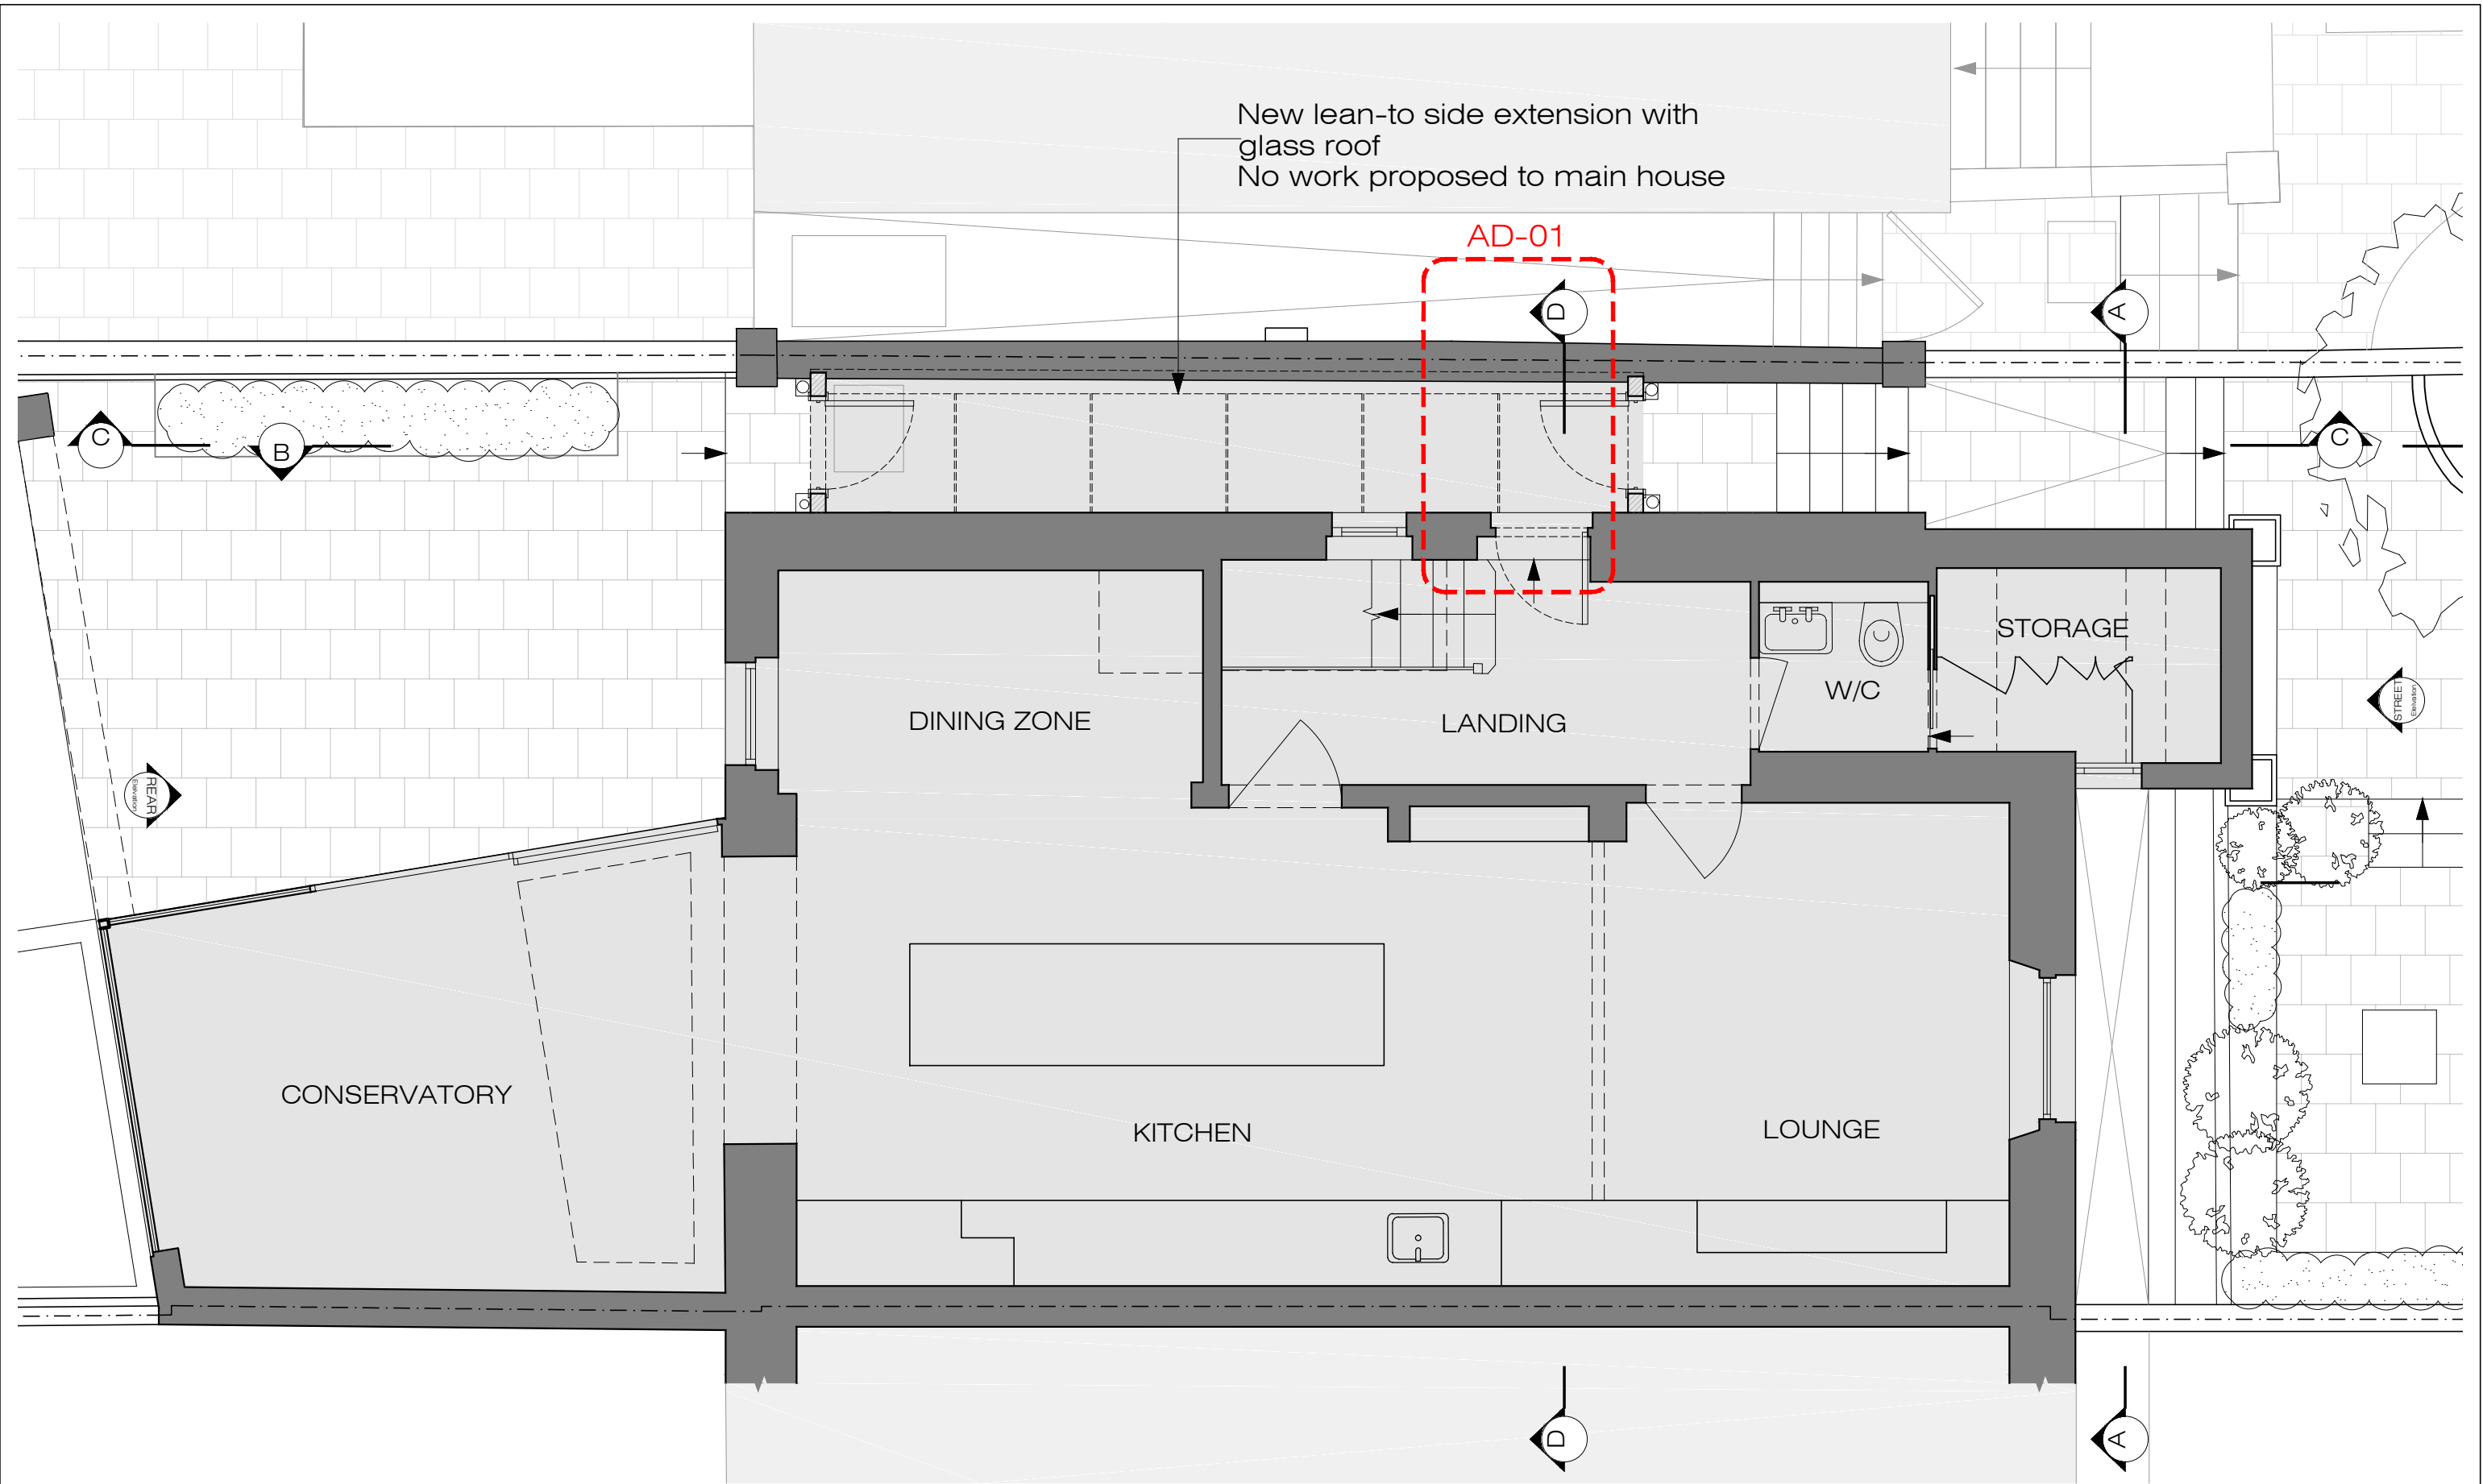


X PROPOSED
Lower Ground Floor Plan 1:50@A3

XUL
ARCHITECTURE

Ground Floor Office
33 Belsize Lane
London NW3 5AS
Office: +44 (0) 207 431 9014
info@xularchitecture.co.uk
www.xularchitecture.co.uk

PLEASE NOTE:				ADDITIONAL NOTE:	Issue key:	Project Address	Issue For:
1. All dimensions to be checked on site before fabrication, 2. Contractor to refer to engineers drawings before proceeding with works. 3. All drawings and designs are covered by design right (intellectual property), and may not be distributed, copied or issued without written permission by the Architect.	4. All design concepts are the sole property of the Architect and no adaptations, reproductions or copies may be made without written permission of the Architect. 5. These drawings are subject to any variation required or recommendation by any statutory authority, or for the better carrying out of the works.	6. Samples to be provided by contractor for XUL Architecture's approval. 7. All finishes to XUL Architecture's satisfaction. 8. All drawings to be approved by XUL Architecture prior to construction.			Information (I)	8 Provost Road, London NW3 4ST	PLANNING
					Planning (P)	Scale 1:50@A3	PROPOSED
					Tender (T)	Rev. Date 10.06.24	Lower Ground Floor Plan
					Construction (C)	Drawn SZ	Dwg. No. PA-02 Rev. P-00
					As Built (B)	Checked IW	Project Number 23175

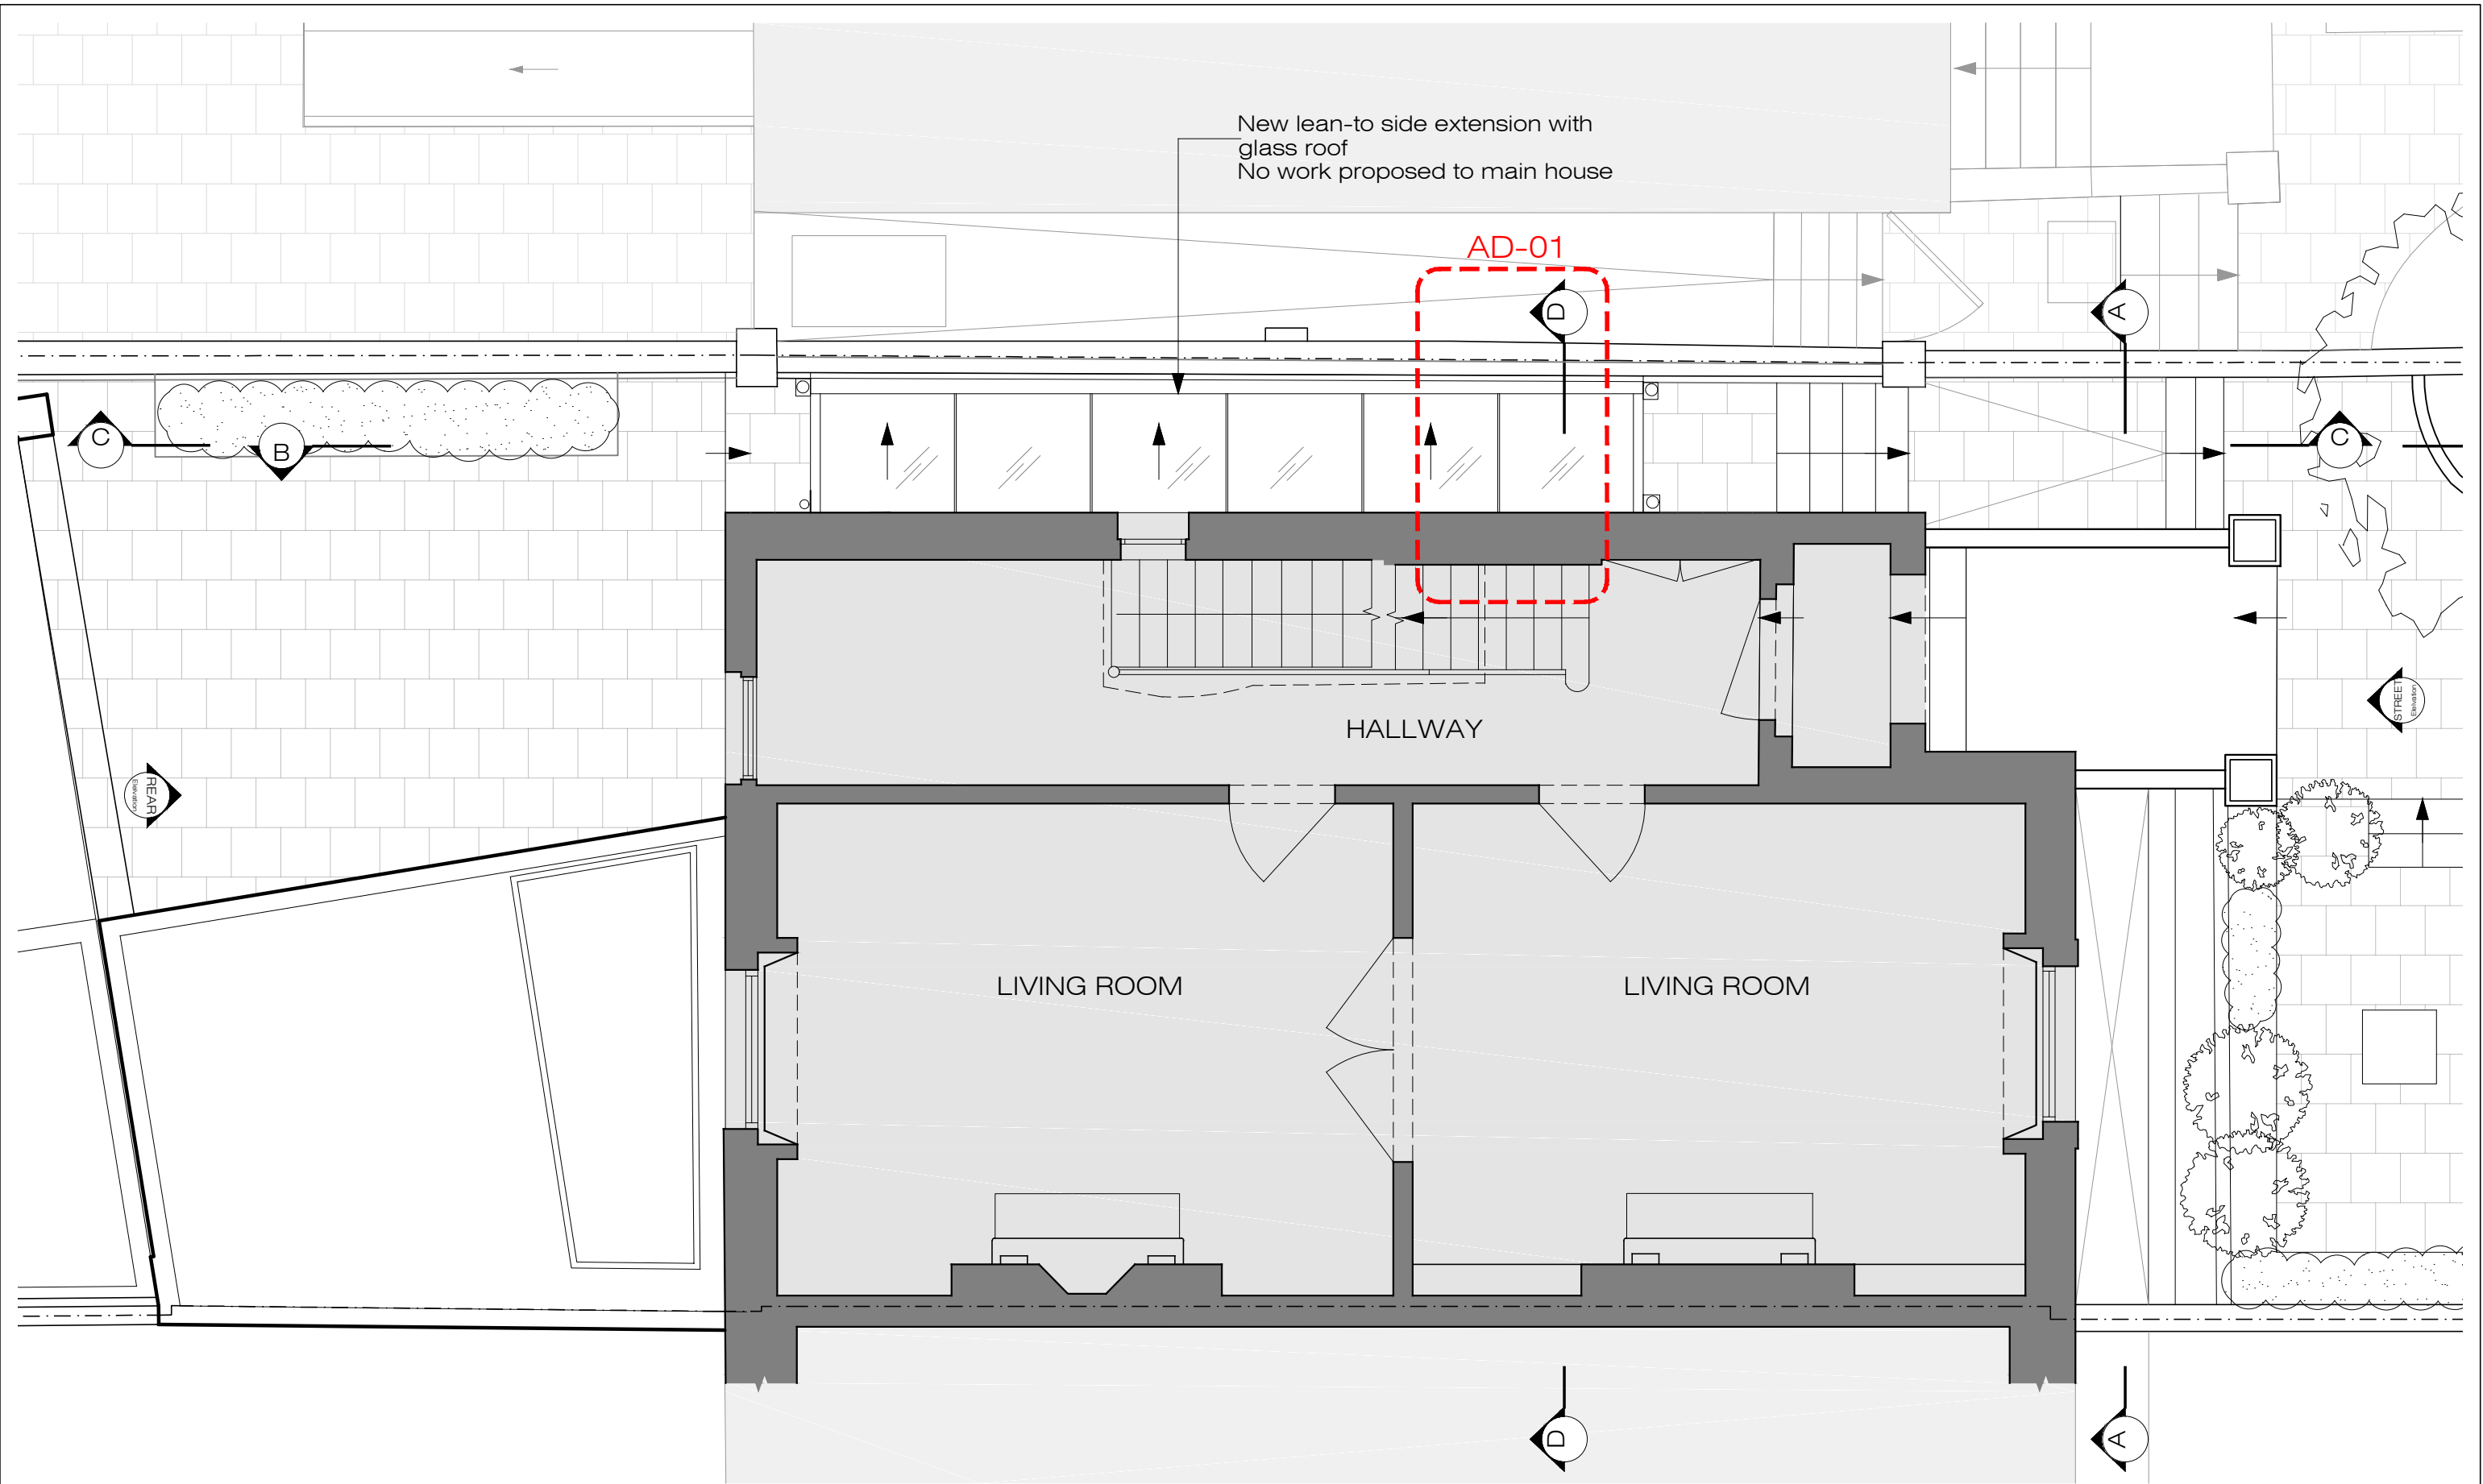

X PROPOSED
Ground Floor Plan 1:50@A3



Ground Floor Office
33 Belsize Lane
London NW3 5AS
Office: +44 (0) 207 431 9014
info@xularchitecture.co.uk
www.xularchitecture.co.uk

PLEASE NOTE:

1. All dimensions to be checked on site before fabrication,
2. Contractor to refer to engineers drawings before proceeding with works.
3. All drawings and designs are covered by design right (intellectual property), and may not be distributed, copied or issued without written permission by the Architect.
4. All design concepts are the sole property of the Architect and no adaptations, reproductions or copies may be made without written permission of the Architect.
5. These drawings are subject to any variation required or recommendation by any statutory authority, or for the better carrying out of the works.
6. Samples to be provided by contractor for XUL Architecture's approval.
7. All finishes to XUL Architecture's satisfaction.
8. All drawings to be approved by XUL Architecture prior to construction.

ADDITIONAL NOTE:

Issue key:

Information (I)
Planning (P)
Tender (T)
Construction (C)
As Built (B)


Project Address
8 Provost Road, London NW3 4ST

Scale 1:50@A3
Rev. Date 10.06.24
Drawn SZ
Checked IW


PROPOSED
Ground Floor Plan

Dwg. No. PA-03 Rev. P-00
Project Number 23175

Issue For:
PLANNING

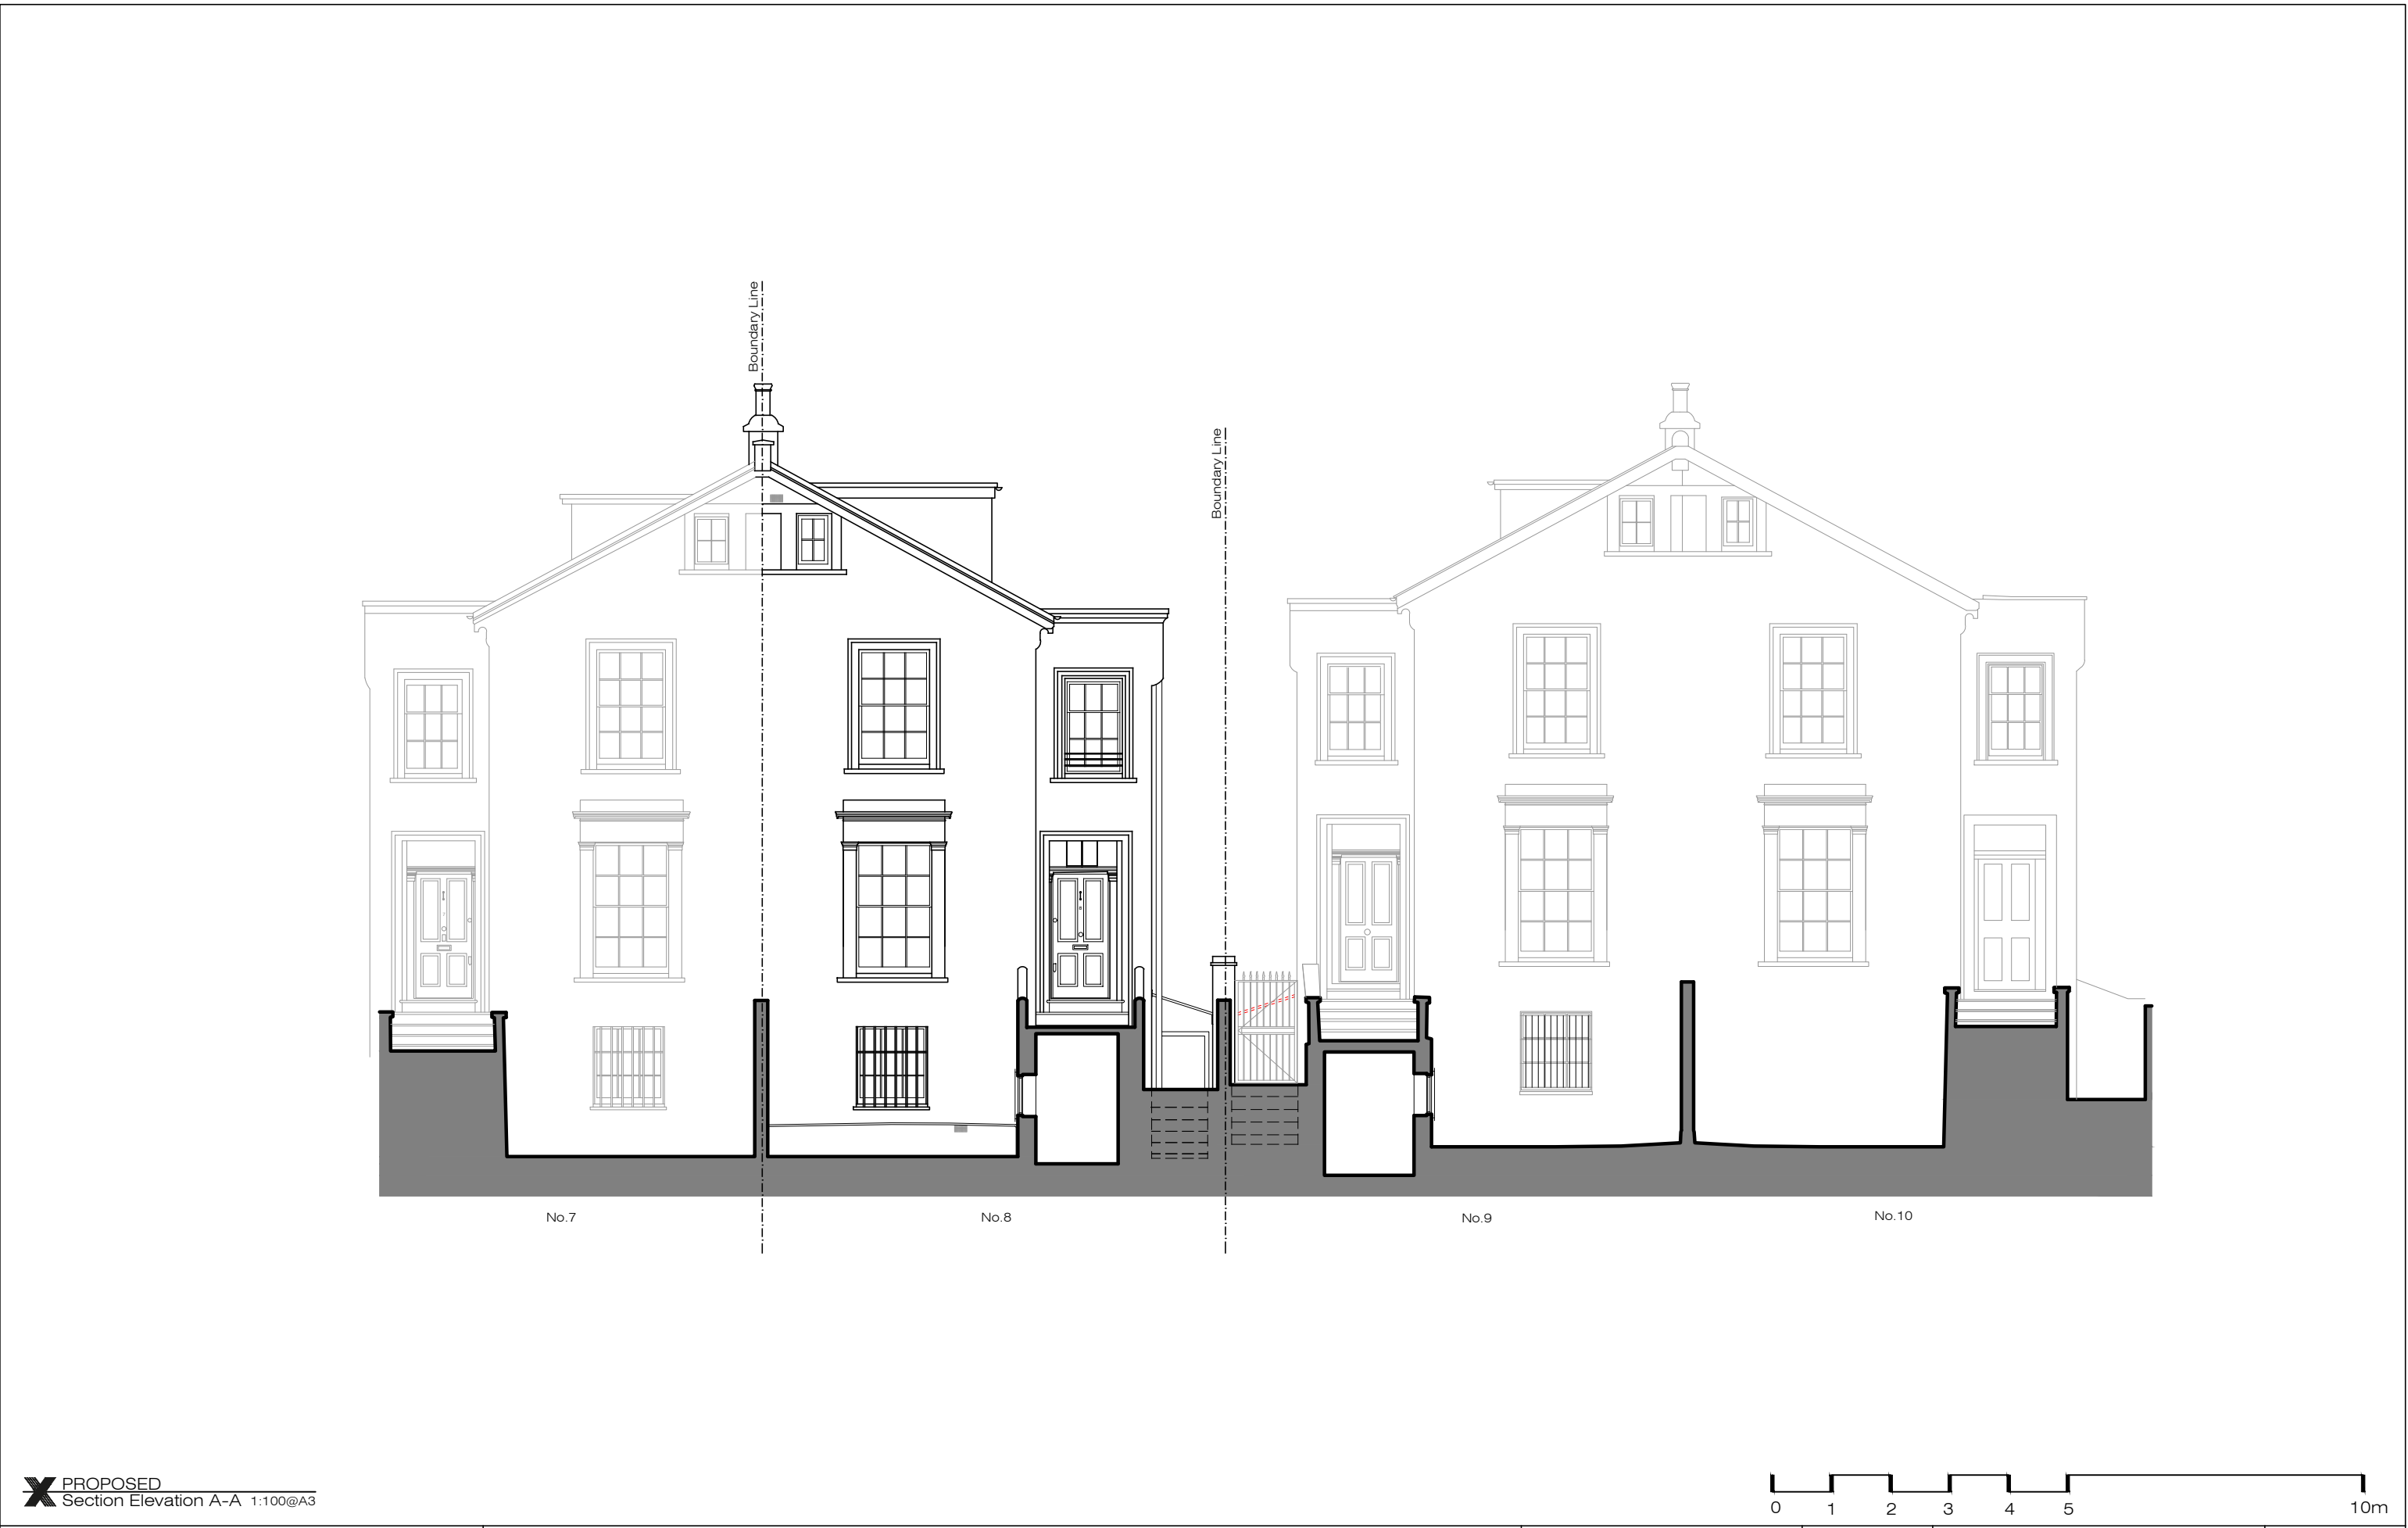

X PROPOSED
Section Elevation A-A 1:100@A3

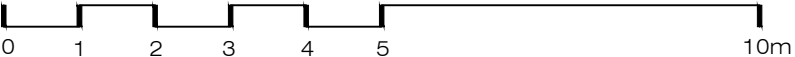


XUL
ARCHITECTURE

Ground Floor Office
33 Belsize Lane
London NW3 5AS
Office: +44 (0) 207 431 9014
info@xularchitecture.co.uk
www.xularchitecture.co.uk

PLEASE NOTE:			ADDITIONAL NOTE:	Issue key:	Project Address 8 Provost Road, London NW3 4ST		Issue For: PLANNING	
1. All dimensions to be checked on site before fabrication,	4. All design concepts are the sole property of the Architect and no adaptations, reproductions or copies may be made without written permission of the Architect.	6. Samples to be provided by contractor for XUL Architecture's approval.		Information (I)	Scale	1:100@A3	PROPOSED	
2. Contractor to refer to engineers drawings before proceeding with works.	5. These drawings are subject to any variation required or recommendation by any statutory authority, or for the better carrying out of the works.	7. All finishes to XUL Architecture's satisfaction.		Planning (P)	Rev. Date	10.06.24	Section Elevation A-A	
3. All drawings and designs are covered by design right (intellectual property), and may not be distributed, copied or issued without written permission by the Architect.		8. All drawings to be approved by XUL Architecture prior to construction.		Tender (T)	Drawn	SZ	Dwg. No.	PA-04
				Construction (C)			Rev.	P-00
				As Built (B)	Checked	IW	Project Number	23175



X PROPOSED
Street Elevation 1:100@A3

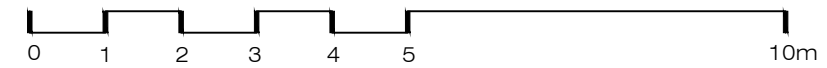

XUL
ARCHITECTURE

Ground Floor Office
33 Belsize Lane
London NW3 5AS
Office: +44 (0) 207 431 9014
info@xularchitecture.co.uk
www.xularchitecture.co.uk

PLEASE NOTE:				ADDITIONAL NOTE:		Issue key:		Project Address		Issue For:	
1. All dimensions to be checked on site before fabrication,						Information (I)		8 Provost Road, London NW3 4ST		PLANNING	
2. Contractor to refer to engineers drawings before proceeding with works.						Planning (P)		Scale	1:100@A3	PROPOSED	
3. All drawings and designs are covered by design right (intellectual property), and may not be distributed, copied or issued without written permission by the Architect.						Tender (T)		Rev. Date	10.06.24	Street Elevation	
4. All design concepts are the sole property of the Architect and no adaptations, reproductions or copies may be made without written permission of the Architect.						Construction (C)		Drawn	SZ	Dwg. No.	PA-05
5. These drawings are subject to any variation required or recommendation by any statutory authority, or for the better carrying out of the works.						As Built (B)		Checked	IW	Rev.	P-00
								Project Number		23175	



X PROPOSED
Rear Elevation
1:100@A3

XUL
ARCHITECTURE
Ground Floor Office
33 Belsize Lane
London NW3 5AS
Office: +44 (0) 207 431 9014
info@xularchitecture.co.uk
www.xularchitecture.co.uk

PLEASE NOTE:

- All dimensions to be checked on site before fabrication,
- Contractor to refer to engineers drawings before proceeding with works.
- All drawings and designs are covered by design right (intellectual property), and may not be distributed, copied or issued without written permission by the Architect.
- All design concepts are the sole property of the Architect and no adaptations, reproductions or copies may be made without written permission of the Architect.
- These drawings are subject to any variation required or recommendation by any statutory authority, or for the better carrying out of the works.
- Samples to be provided by contractor for XUL Architecture's approval.
- All finishes to XUL Architecture's satisfaction.
- All drawings to be approved by XUL Architecture prior to construction.

ADDITIONAL NOTE:

Issue key:

Information (I)
Planning (P)
Tender (T)
Construction (C)
As Built (B)

Project Address
8 Provost Road, London NW3 4ST

Scale 1:100@A3

Rev. Date 10.06.24

Drawn SZ

Checked IW

PROPOSED


Rear Elevation

Dwg. No. PA-06


Rev. P-00

Project Number 23175

Issue For:
PLANNING

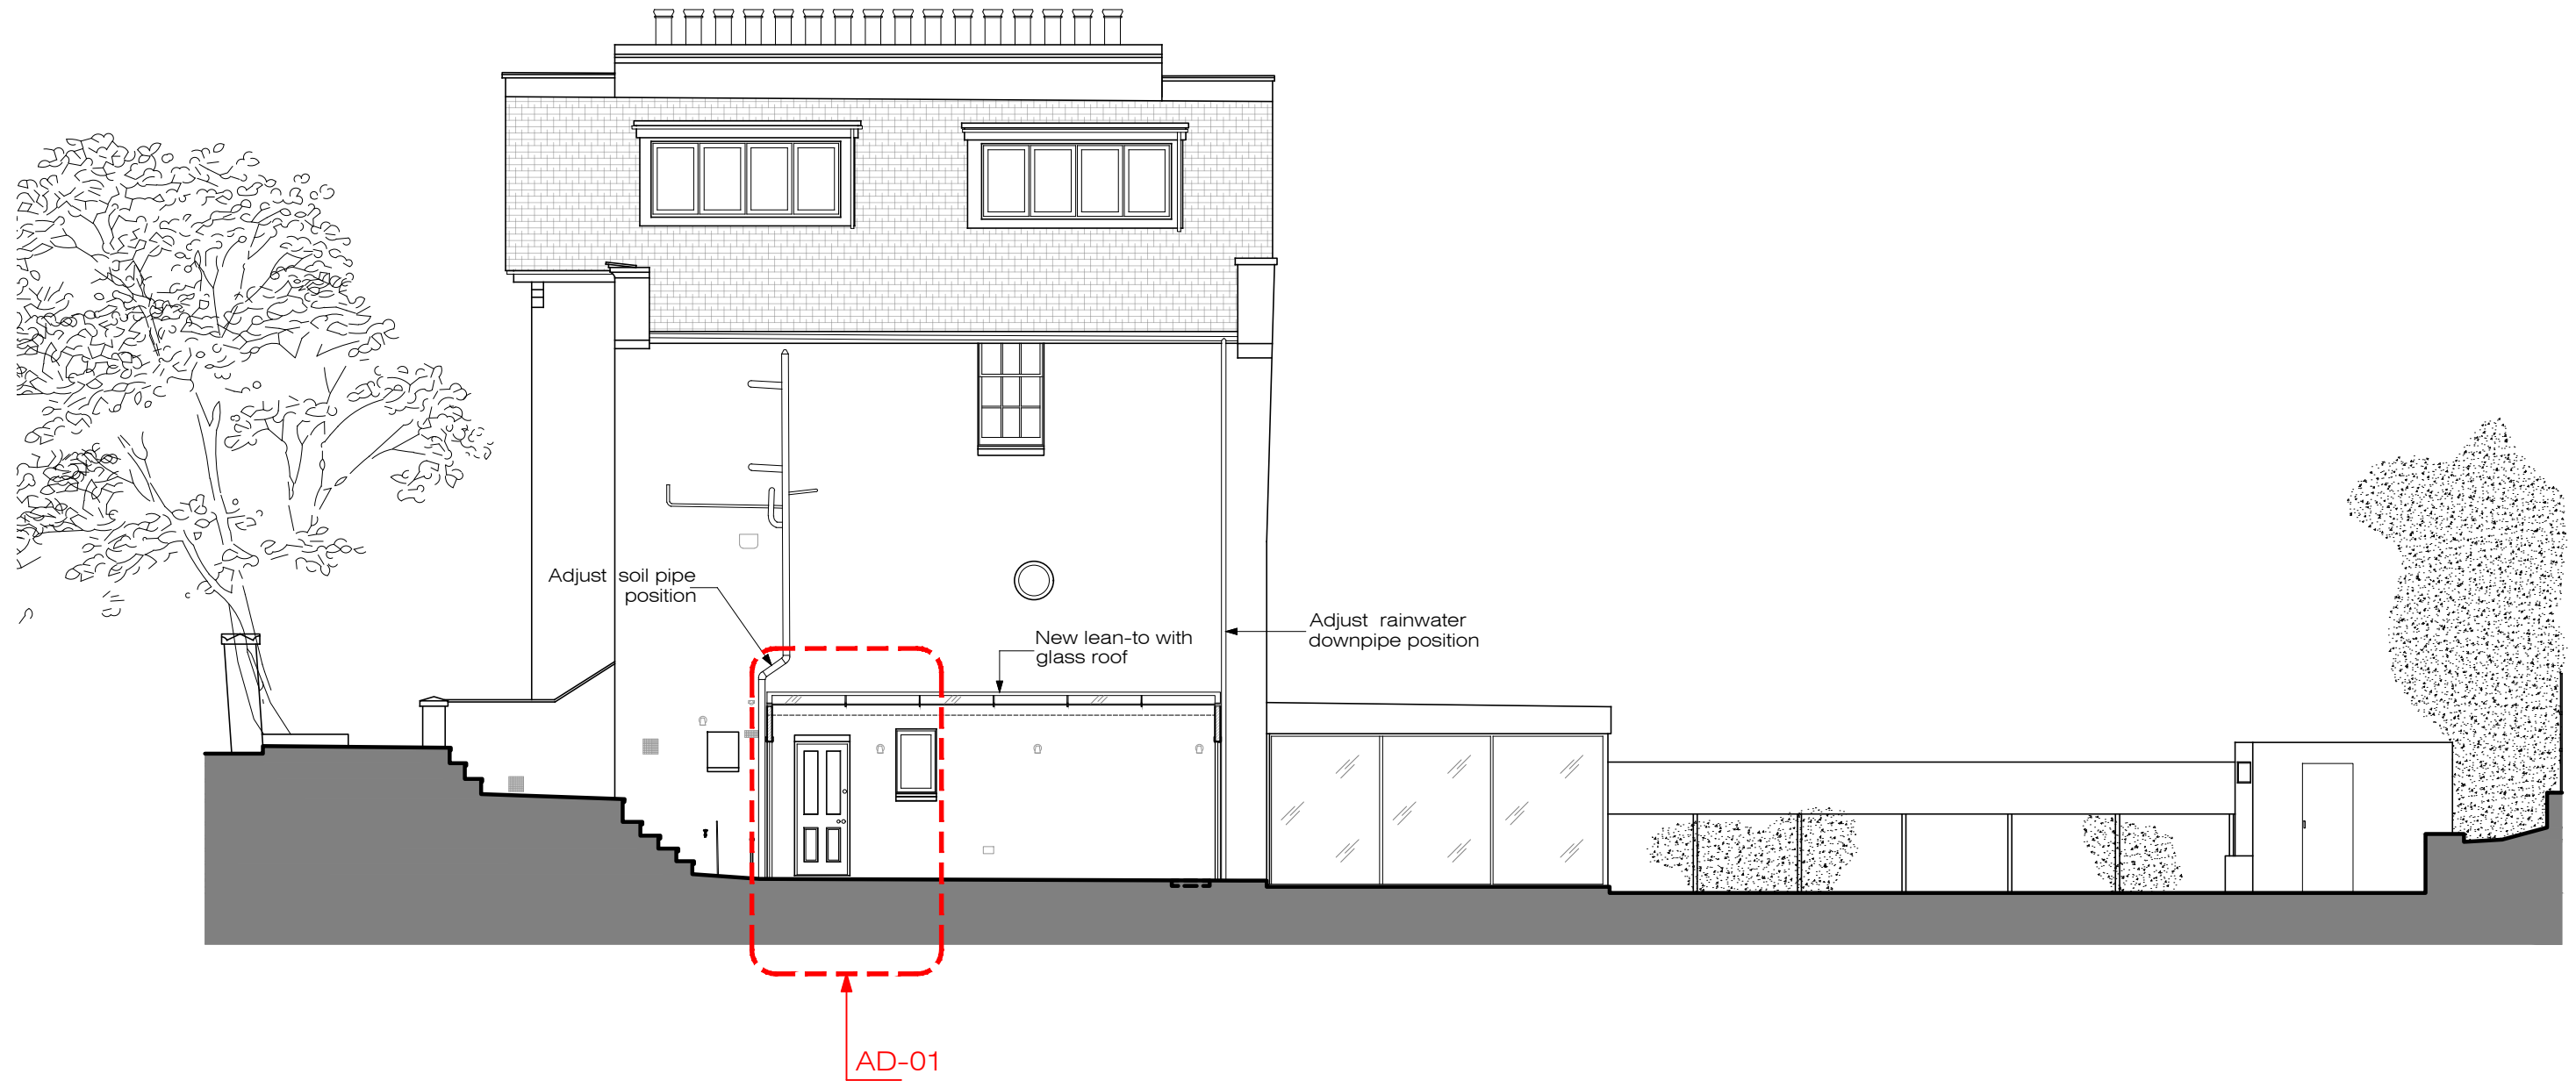

X PROPOSED
Section Elevation B-B 1:100@A3

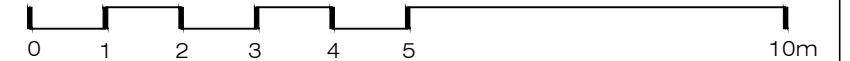

XUL
ARCHITECTURE

Ground Floor Office
33 Belsize Lane
London NW3 5AS
Office: +44 (0) 207 431 9014
info@xularchitecture.co.uk
www.xularchitecture.co.uk

PLEASE NOTE:

1. All dimensions to be checked on site before fabrication,
2. Contractor to refer to engineers drawings before proceeding with works.
3. All drawings and designs are covered by design right (intellectual property), and may not be distributed, copied or issued without written permission by the Architect.
4. All design concepts are the sole property of the Architect and no adaptations, reproductions or copies may be made without written permission of the Architect.
5. These drawings are subject to any variation required or recommendation by any statutory authority, or for the better carrying out of the works.
6. Samples to be provided by contractor for XUL Architecture's approval.
7. All finishes to XUL Architecture's satisfaction.
8. All drawings to be approved by XUL Architecture prior to construction.

ADDITIONAL NOTE:

Issue key:

Information (I)

Planning (P)

Tender (T)

Construction (C)

As Built (B)

Project Address
8 Provost Road, London NW3 4ST

Scale 1:100@A3

Rev. Date 10.06.24

Drawn SZ

Checked IW

PROPOSED

Section Elevation B-B

Dwg. No. PA-07

Project Number


Issue For:
PLANNING

Rev. P-00


Rev. P-00

Rev. P-00

Rev. P-00

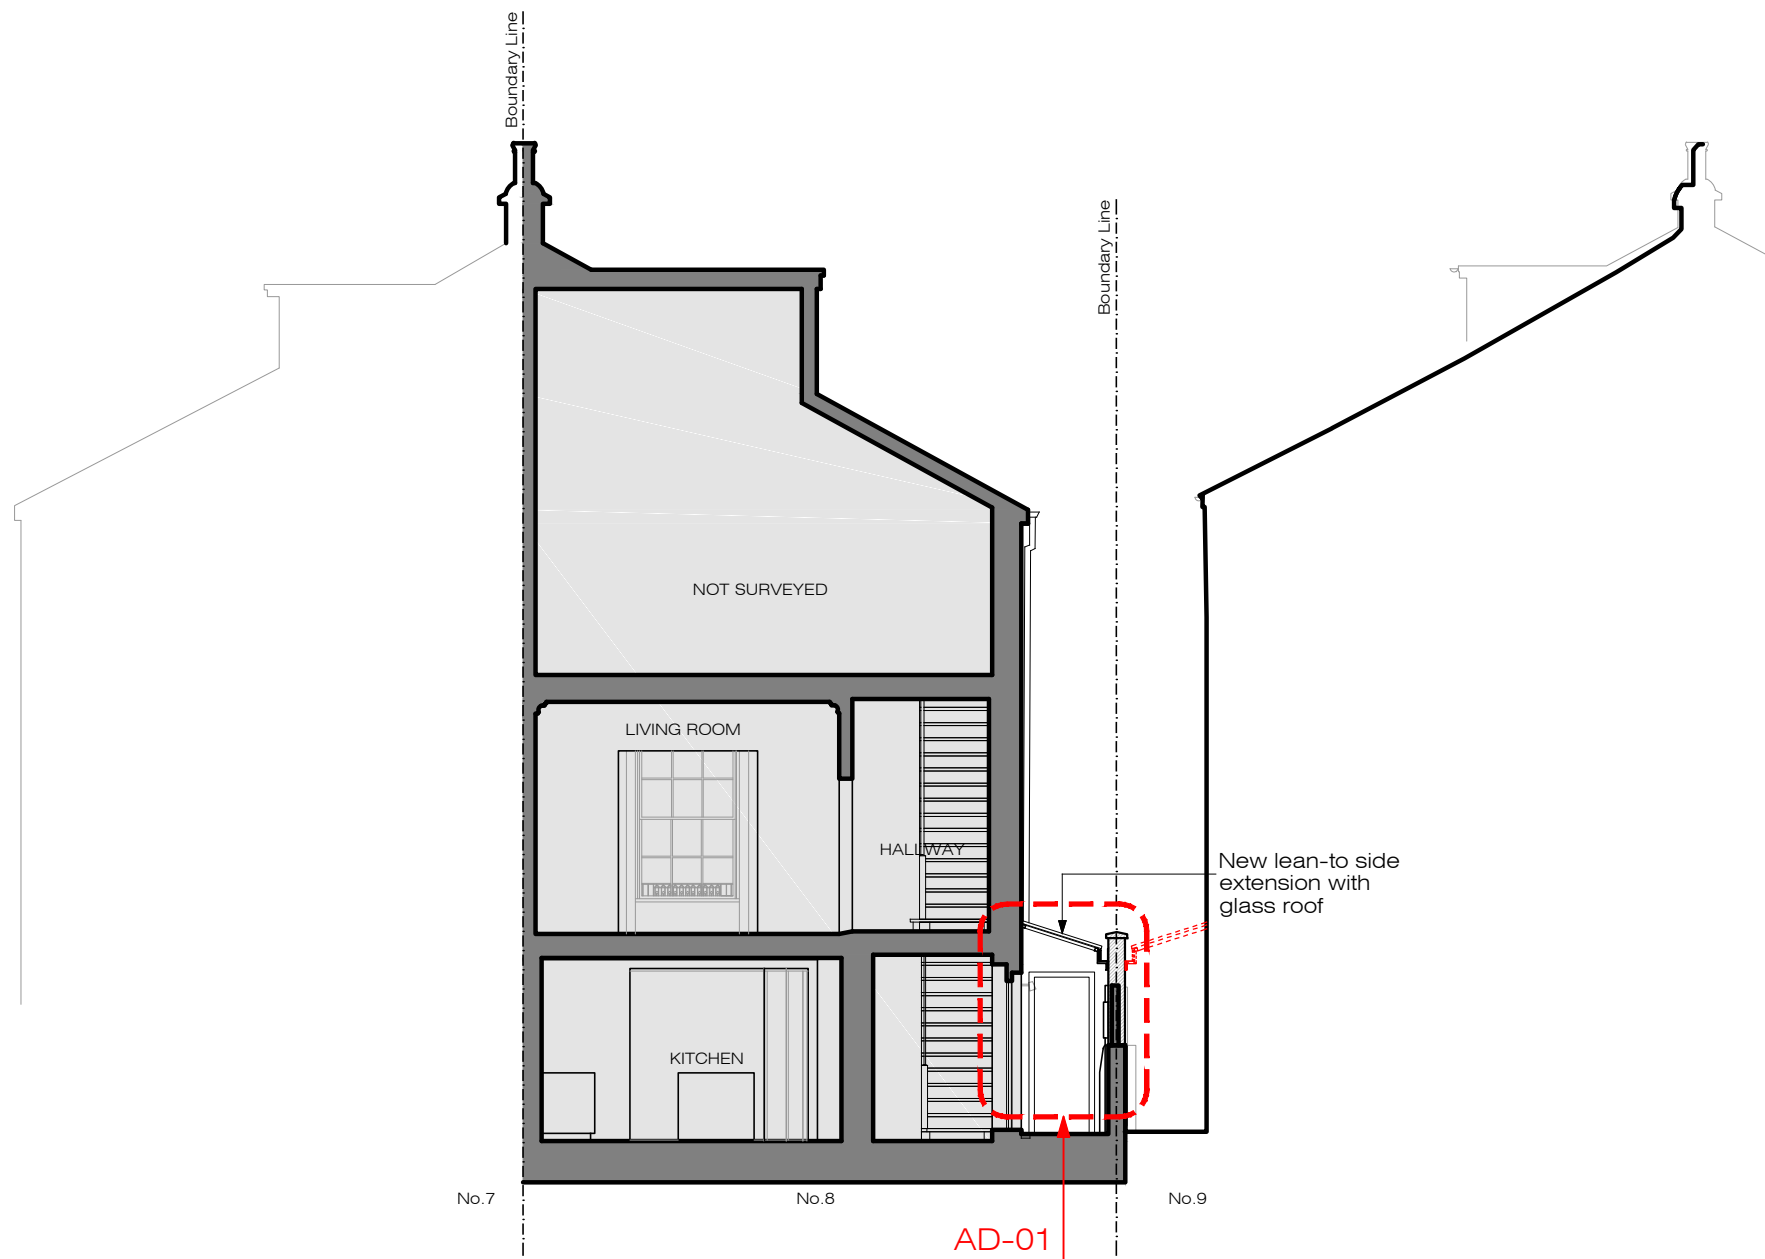

X PROPOSED
Section D-D
1:100@A3

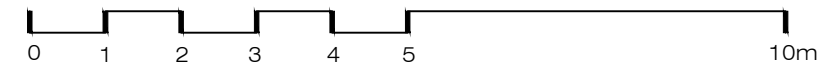

XUL

ARCHITECTURE

Ground Floor Office

33 Belsize Lane


London NW3 5AS

Office: +44 (0) 207 431 9014


info@xularchitecture.co.uk

www.xularchitecture.co.uk

PLEASE NOTE:					ADDITIONAL NOTE:		Issue key:	Project Address			Issue For:	
<div><div><div>1. All dimensions to be checked on site before fabrication,</div><div>2. Contractor to refer to engineers drawings before proceeding with works.</div><div>3. All drawings and designs are covered by design right (intellectual property), and may not be distributed, copied or issued without written permission by the Architect.</div></div><div><div>4. All design concepts are the sole property of the Architect and no adaptations, reproductions or copies may be made without written permission of the Architect.</div><div>5. These drawings are subject to any variation required or recommendation by any statutory authority, or for the better carrying out of the works.</div></div><div><div>6. Samples to be provided by contractor for XUL Architecture's approval.</div><div>7. All finishes to XUL Architecture's satisfaction.</div><div>8. All drawings to be approved by XUL Architecture prior to construction.</div></div></div>					<div>Information (I)</div> <div>Planning (P)</div> <div>Tender (T)</div> <div>Construction (C)</div> <div>As Built (B)</div>		8 Provost Road, London NW3 4ST			PLANNING		
							Scale 1:100@A3		PROPOSED			
							Rev. Date 10.06.24		Section D-D			
							Drawn SZ		Dwg. No. PA-09 Rev. P-00			
							Checked IW		Project Number 23175			

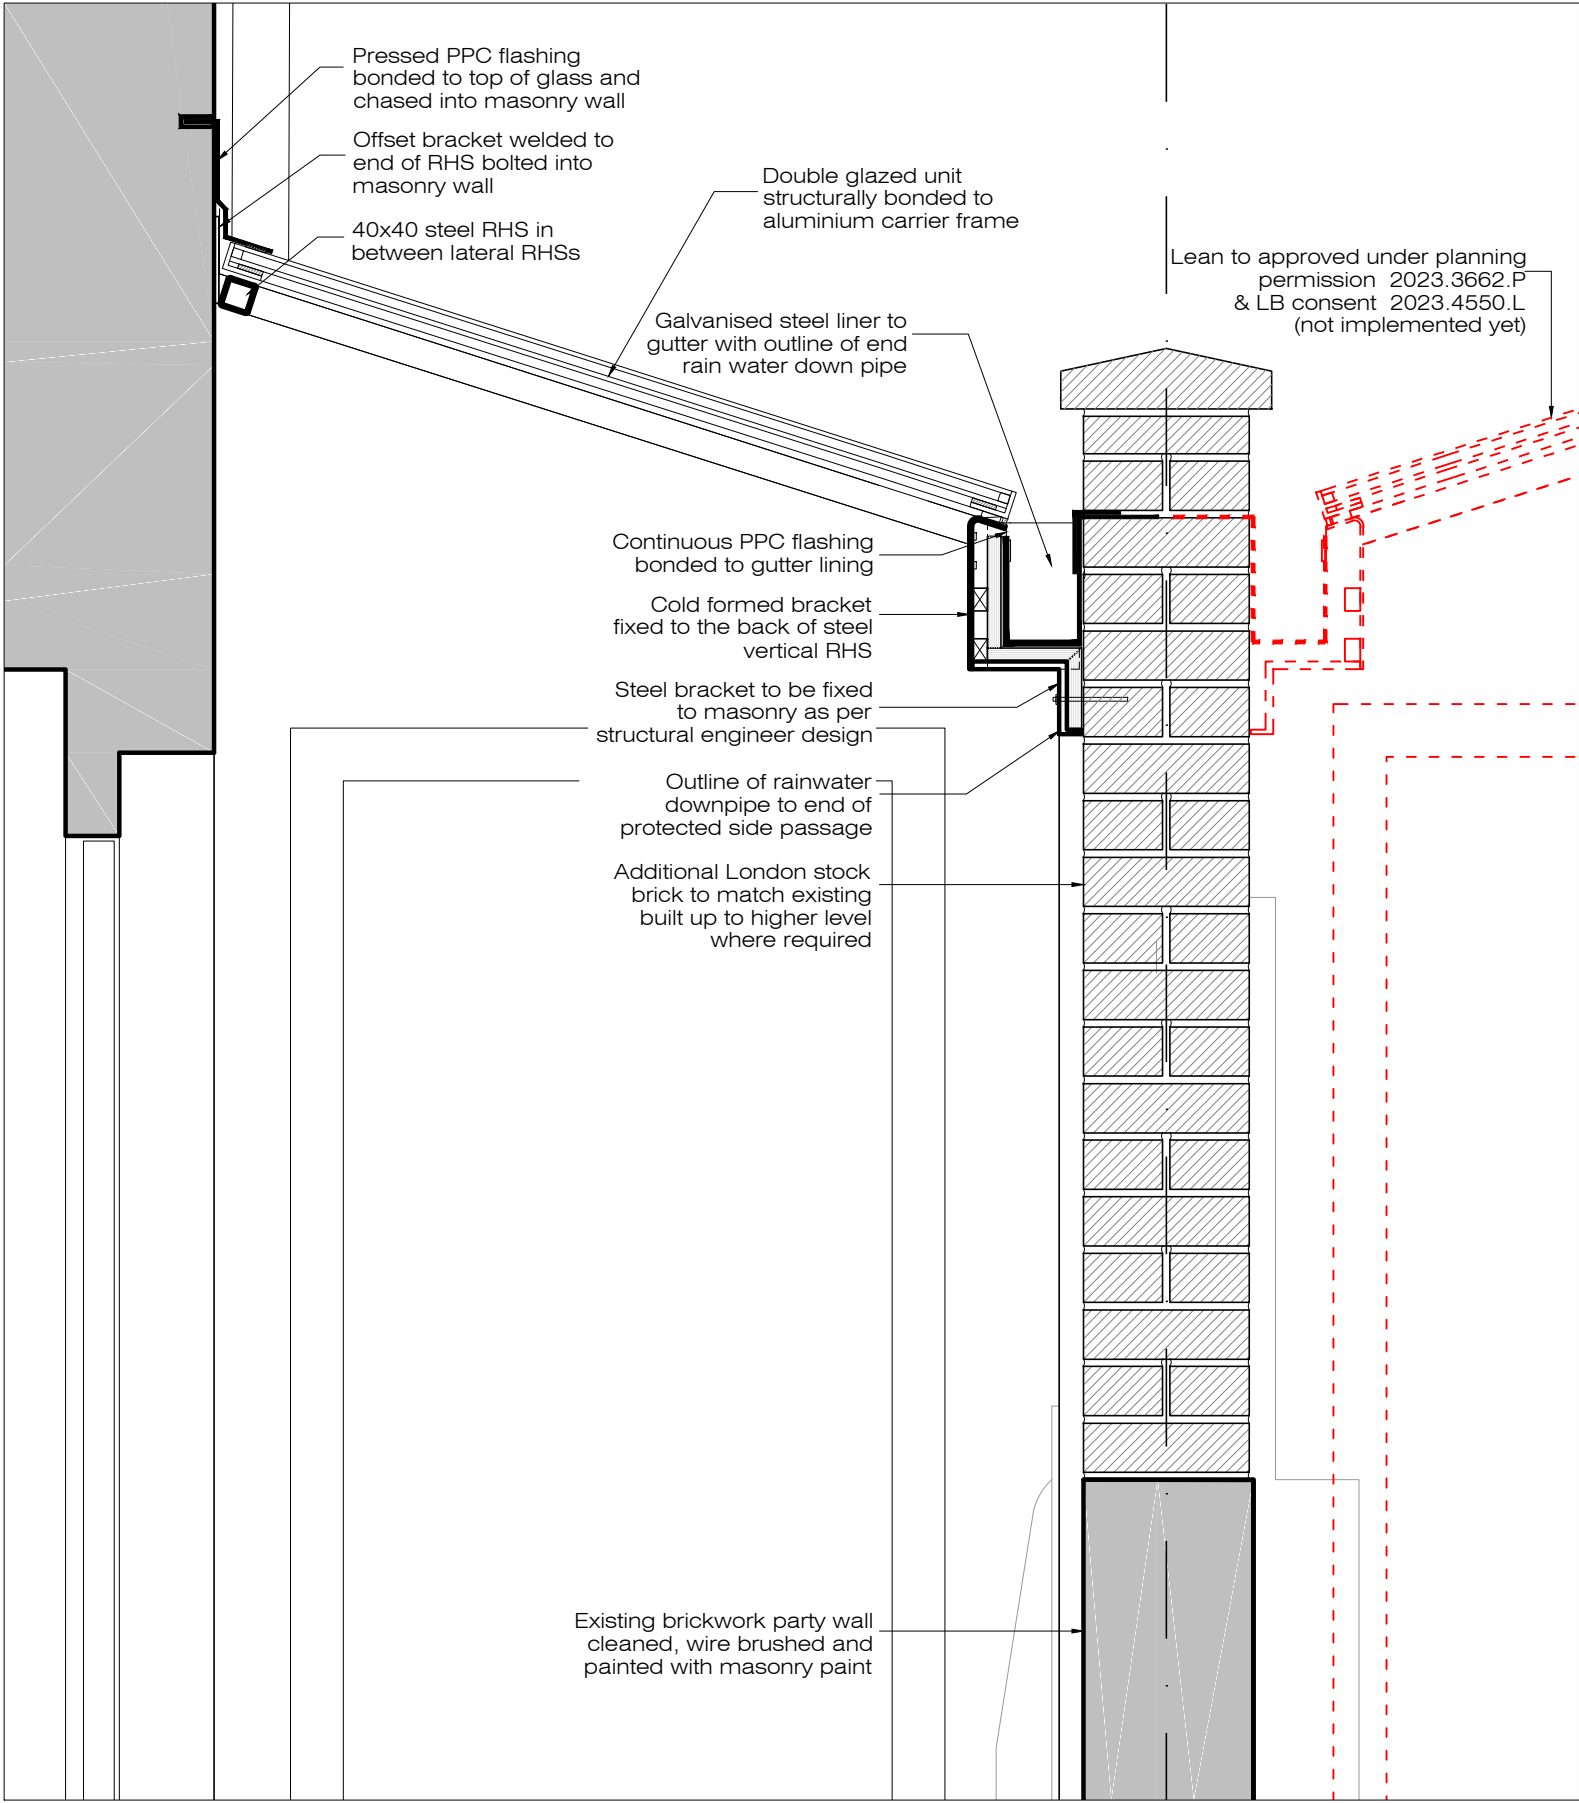


X KEY REAR ELEVATION

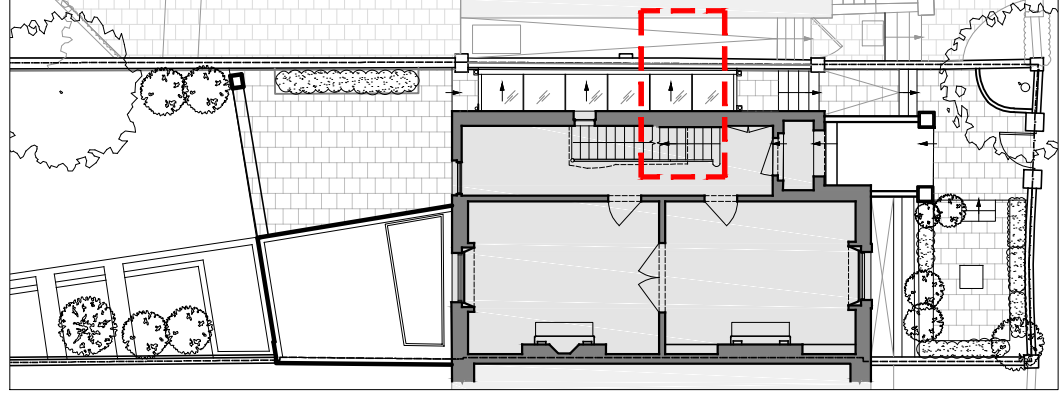

X KEY PLAN

X DETAIL
Side passageway lean-to roof 1:10@A3

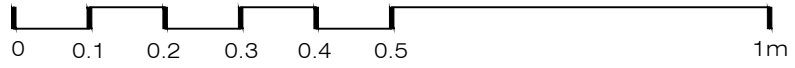

Ground Floor Office
33 Belsize Lane
London NW3 5AS
Office: +44 (0) 207 431 9014
info@xularchitecture.co.uk
www.xularchitecture.co.uk

PLEASE NOTE:

1. All dimensions to be checked on site before fabrication,
2. Contractor to refer to engineers drawings before proceeding with works.
3. All drawings and designs are covered by design right (intellectual property), and may not be distributed, copied or issued without written permission by the Architect.
4. All design concepts are the sole property of the Architect and no adaptations, reproductions or copies may be made without written permission of the Architect.
5. These drawings are subject to any variation required or recommendation by any statutory authority, or for the better carrying out of the works.
6. Samples to be provided by contractor for XUL Architecture's approval.
7. All finishes to XUL Architecture's satisfaction.
8. All drawings to be approved by XUL Architecture prior to construction.

ADDITIONAL NOTE:

Issue key:

- Information (I)
- Planning (P)
- Tender (T)
- Construction (C)
- As Built (B)

Project Address
8 Provost Road, London NW3 4ST

Scale 1:10@A3

Rev. Date 10.06.24

Drawn SZ

Checked IW

DETAIL

Side passageway lean-to roof

Dwg. No. AD-01 Rev. P-00

Project Number 23175

Issue For:
PLANNING